


1 NORTH ELEVATION
1/4" = 1'-0"

NOTE:
1. ALL GIRTS TO BE C12X20.7 (TYP. U.N.O.)
2. ALL SAG RODS TO BE 5/8" DIA. (TYP.)

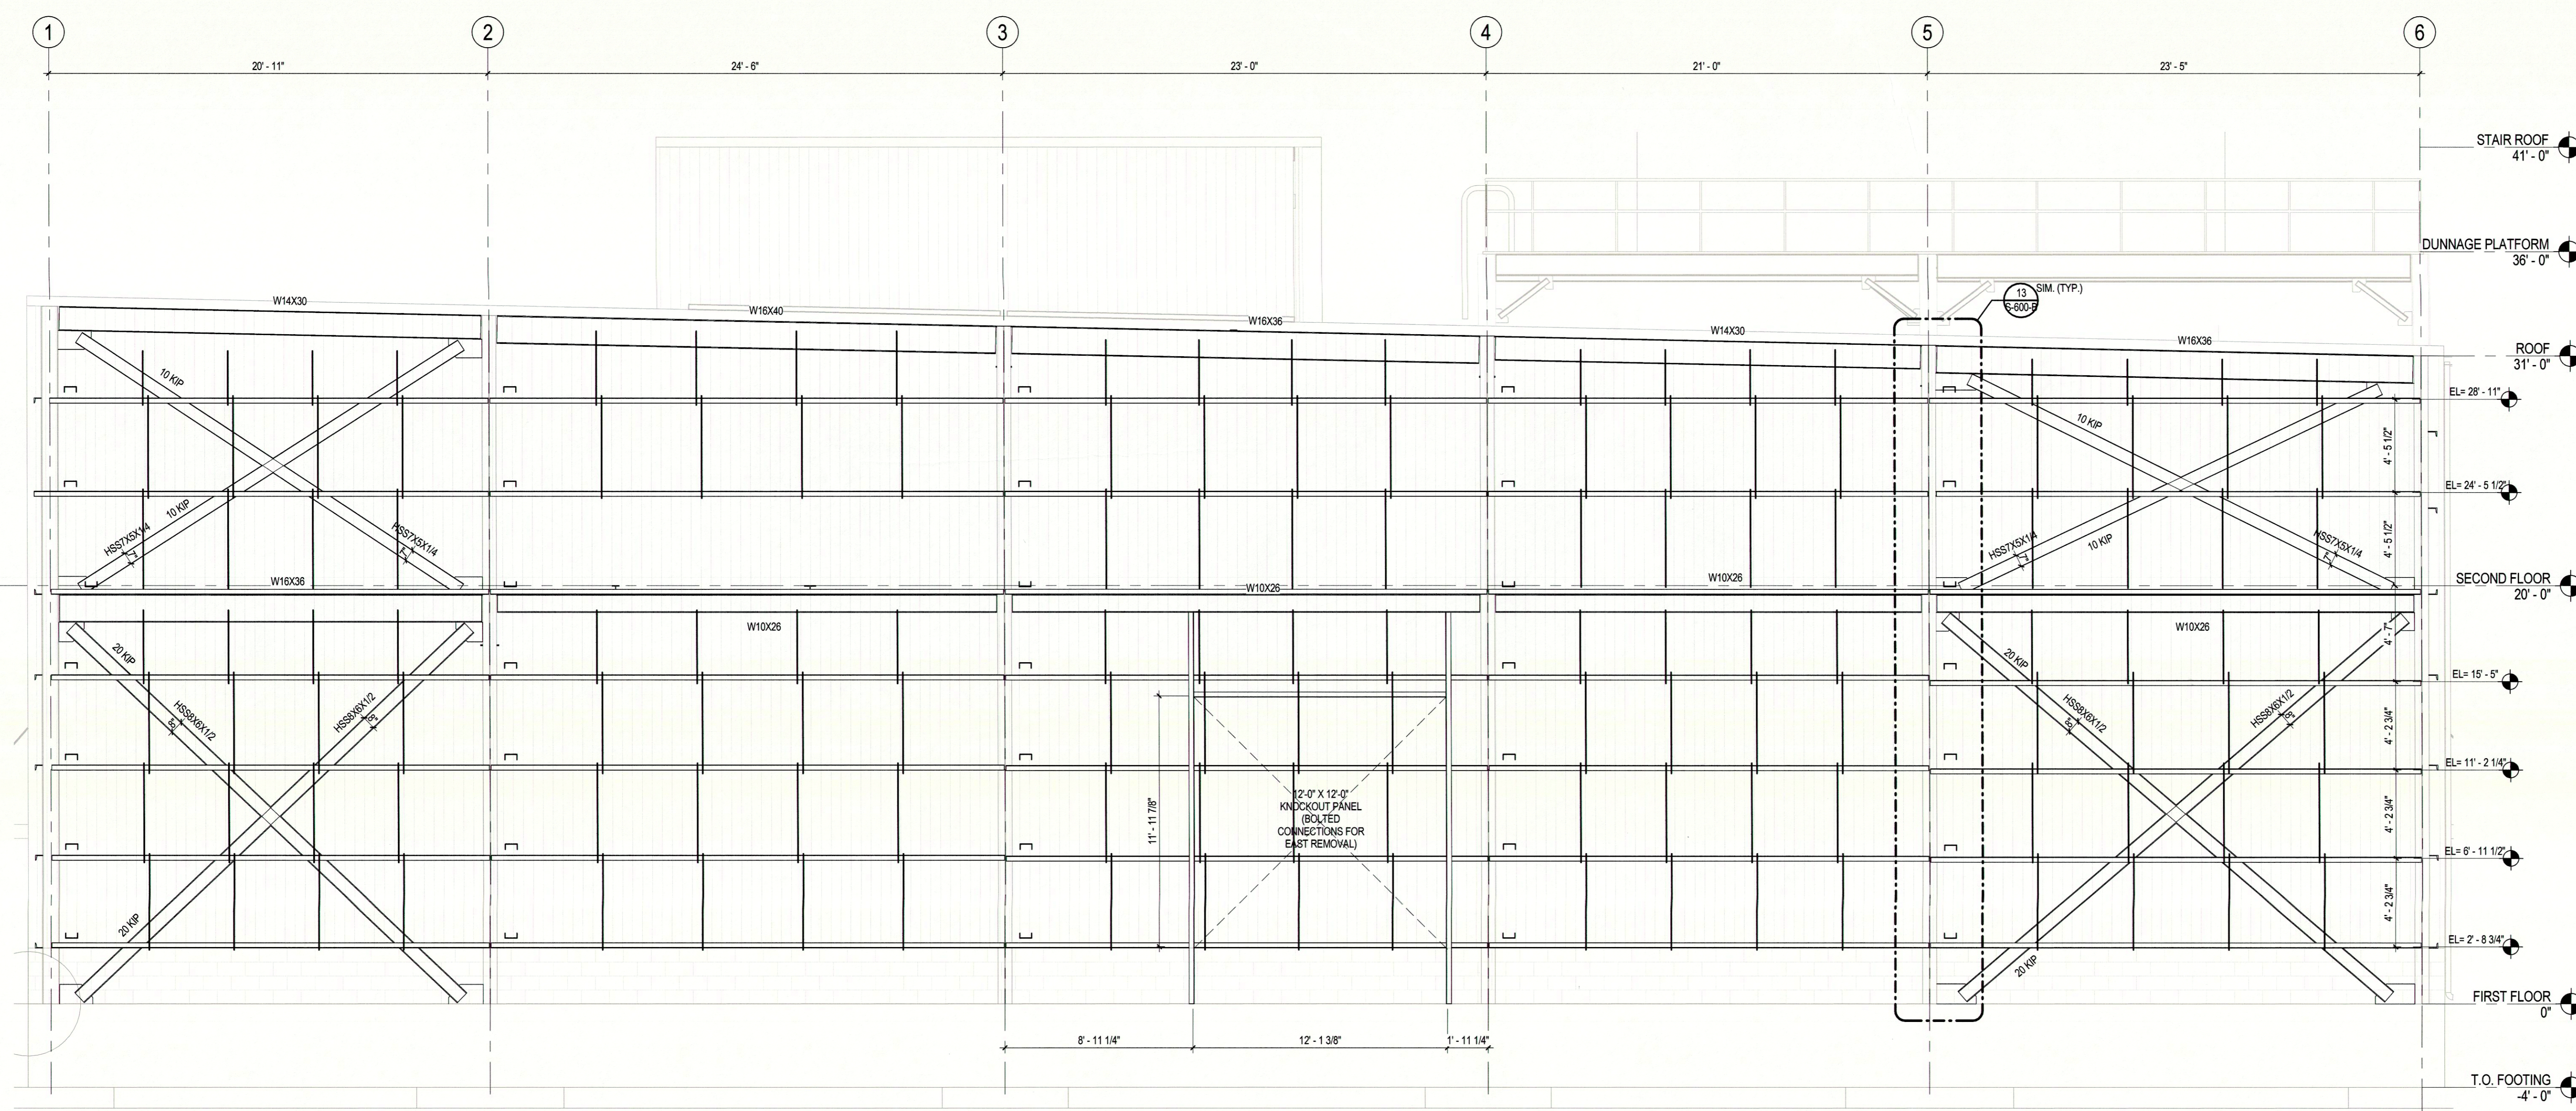

2 SOUTH ELEVATION
1/4" = 1'-0"

NOTE:
1. ALL GIRTS TO BE C12X20.7 (TYP. U.N.O.)
2. ALL SAG RODS TO BE 5/8" DIA. (TYP.)

Revision	By	Appd	DD	MM	YYYY
0					
1					
Permit Seal
ERIC HILLIARD
12821
08/05/2016

Client/Project
IMMUCELL
Lot 11 - Second Tee Business Park
1039 Riverside Street
Portland, Maine 04103

Title
NORTH AND SOUTH ELEVATIONS
Project No. 191504176
Scale As Indicated
Revision 0
Drawing No. **S-200-B**

