




1 TYPICAL CANOPY FRAMING PLAN
 S-501-B 1" = 1'-0"

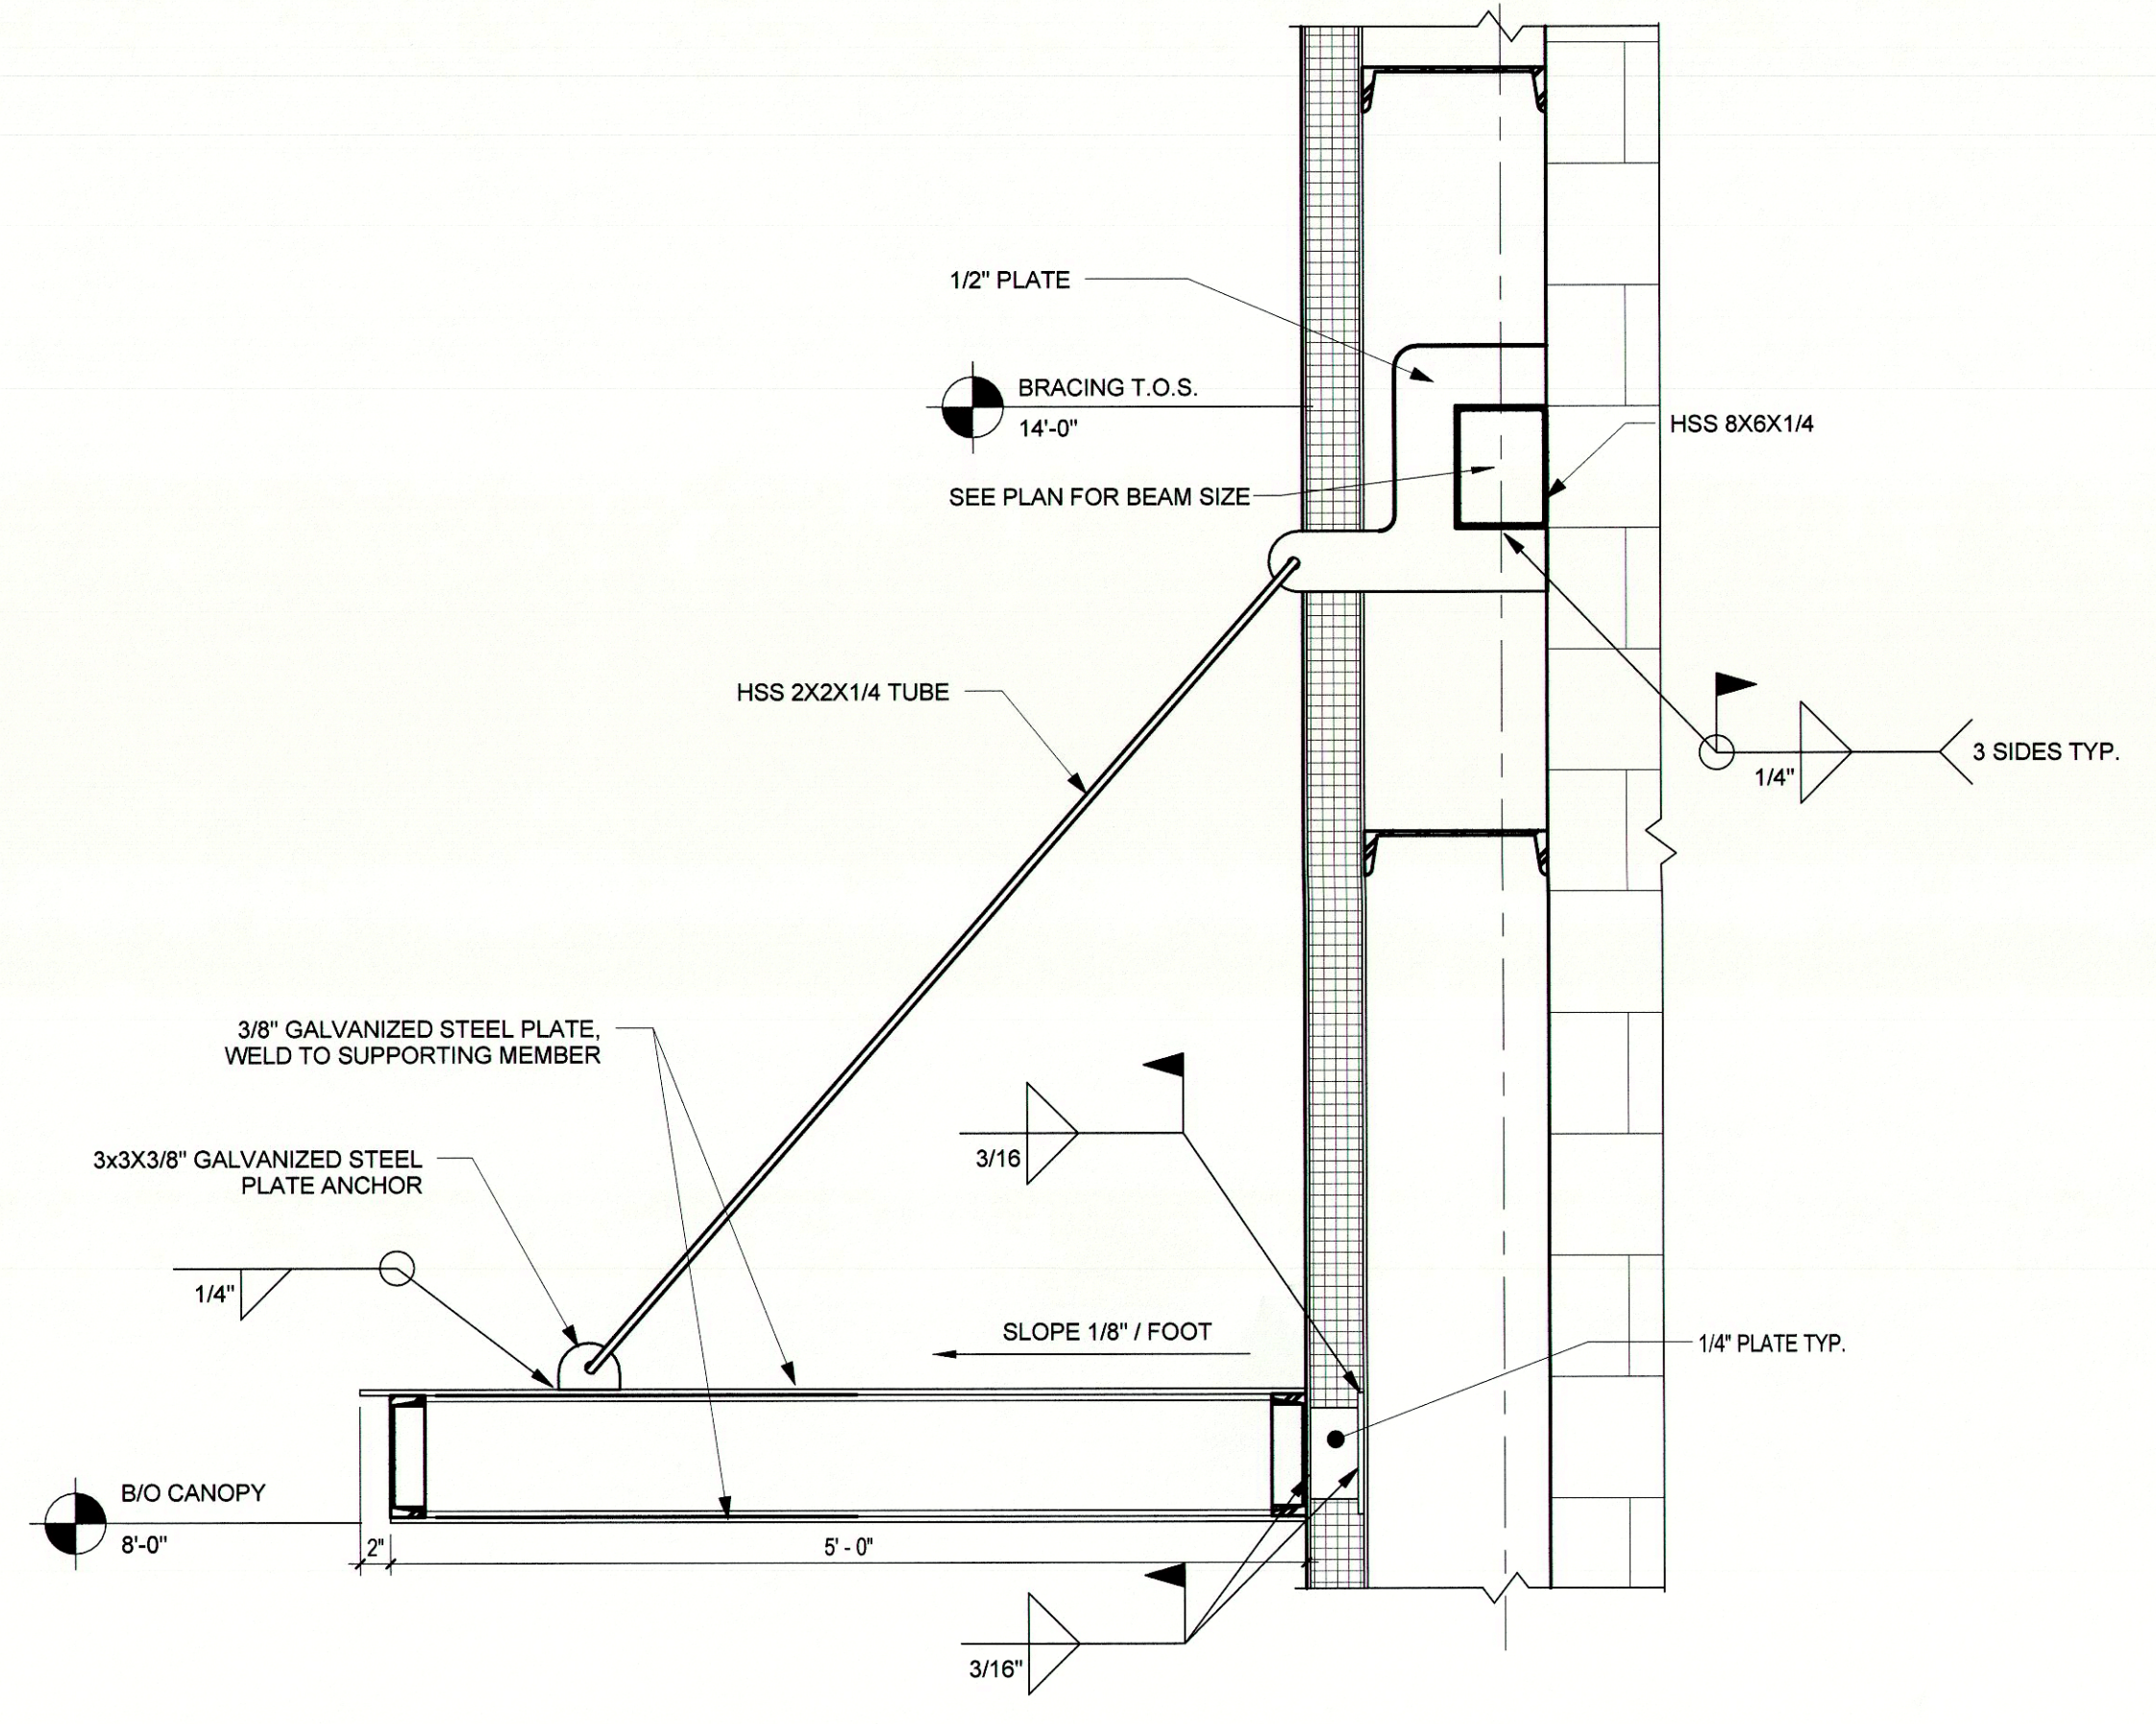

2 TYP. CANOPY SECTION
 S-501-B 1" = 1'-0"

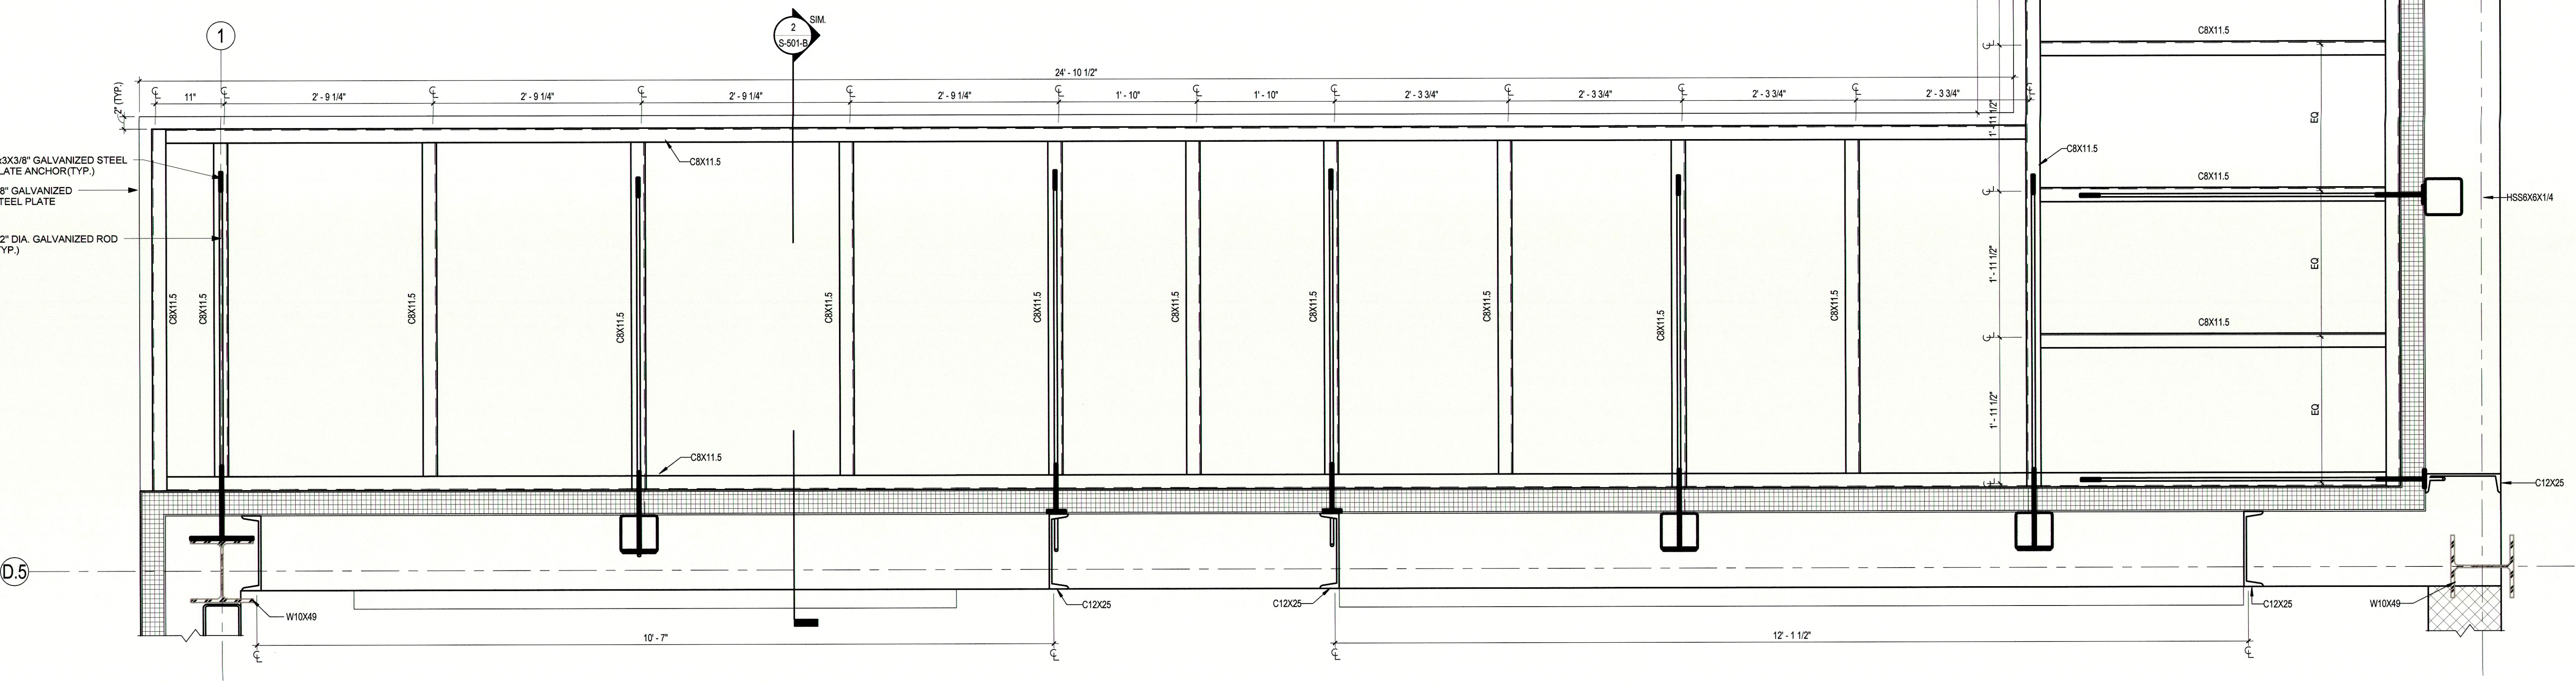

3 CANOPY FRAMING AT ROLL UP DOORS
 S-501-B 1" = 1'-0"

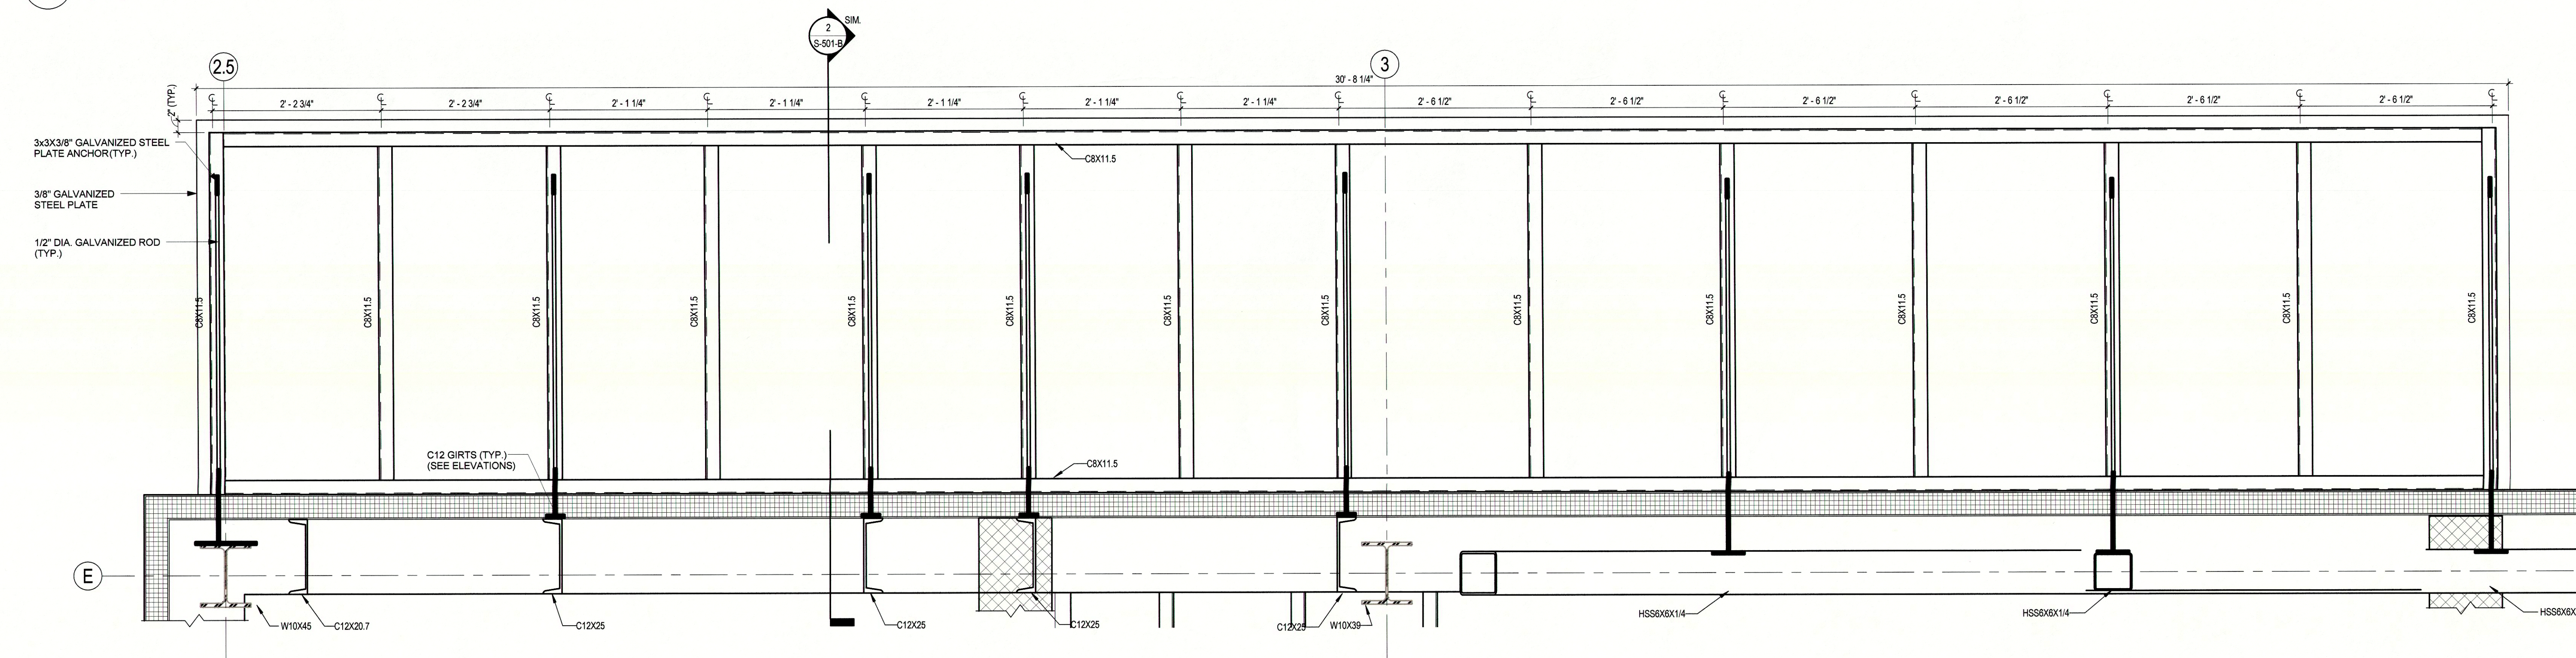

4 CANOPY FRAMING AT ENTRY
 S-501-B 1" = 1'-0"

Revision	By	App'd	DATE
0			08/05/2016
1			08/19/2016
2			08/05/2016
3			07/22/2016

Permit Seal

 Client/Project
IMMUCELL

Lot 11 - Second Tee Business Park
 1039 Riverside Street
 Portland, Maine 04103
 Title
CANOPY DETAILS

Project No.
 191504176
 Scale
 1" = 1'-0"
 Drawing No.
 0

