
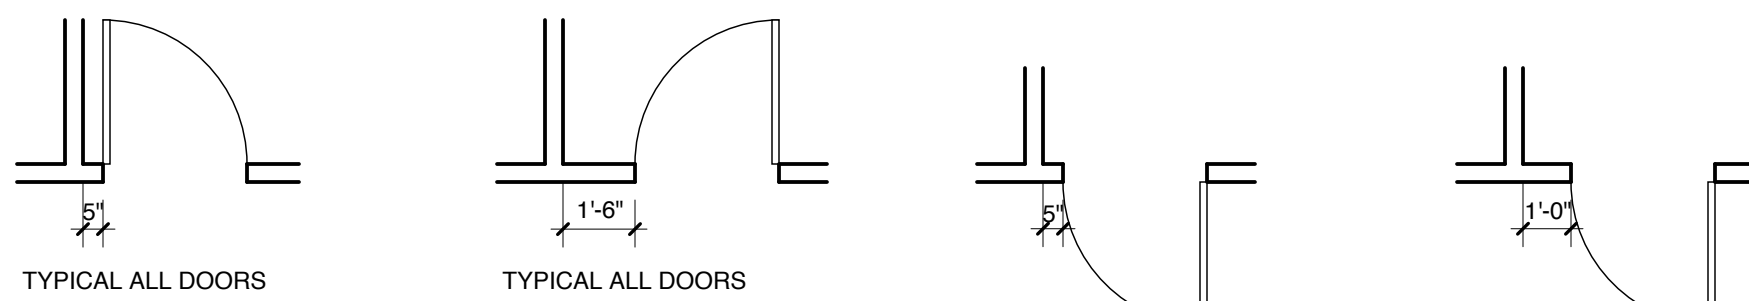
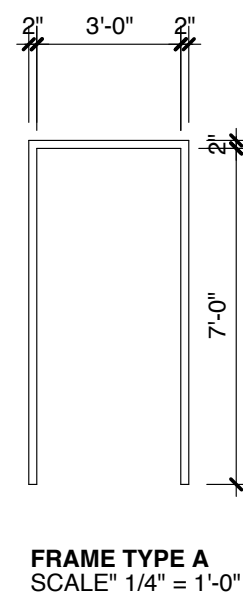


DOOR SCHEDULE												
NO.	DOOR TYPE	MAT.	FIN.	WIDTH	HEIGHT	THICK.	FRAME TYPE	MAT.	FIN.	HDWR.	FIRE RATING	NOTES
101	2	HM	PT	3'-0"	7'-0"	1 3/4"	A	HM	PT	HW-1	--	1
102	1	WD-SC	NAT	3'-0"	7'-0"	1 3/4"	A	HM	PT	HW-2	--	
103	1	WD-SC	NAT	3'-0"	7'-0"	1 3/4"	A	HM	PT	HW-2	--	
104	2	HM	PT	3'-0"	7'-0"	1 3/4"	A	HM	PT	HW-1	--	1
105	2	HM	PT	3'-0"	7'-0"	1 3/4"	A	HM	PT	HW-1	--	1
106	4	--	FF	10'-0"	14'-0"	1 3/4"	--	--	--	--	--	2
107	3	--	FF	12'-0"	14'-0"	1 3/4"	--	--	--	--	--	2
108	3	--	FF	12'-0"	14'-0"	1 3/4"	--	--	--	--	--	2
109	2	HM	PT	3'-0"	7'-0"	1 3/4"	A	HM	PT	HW-1	--	1


MATERIAL/FINISH ABBREVIATIONS
 NAT NATURAL FINISH
 PT PAINT
 SC SOLID CORE
 WD WOOD

HARDWARE
 HW-1 3 HINGES
 1 LOCKSET
 1 THRESHOLD
 1 SET WEATHERSTRIP
 HW-2 3 HINGES
 1 PRIVACY SET
 1 STOP

NOTES
 1. INSULATED H.M. DOOR.
 2. OVERHEAD DOOR.

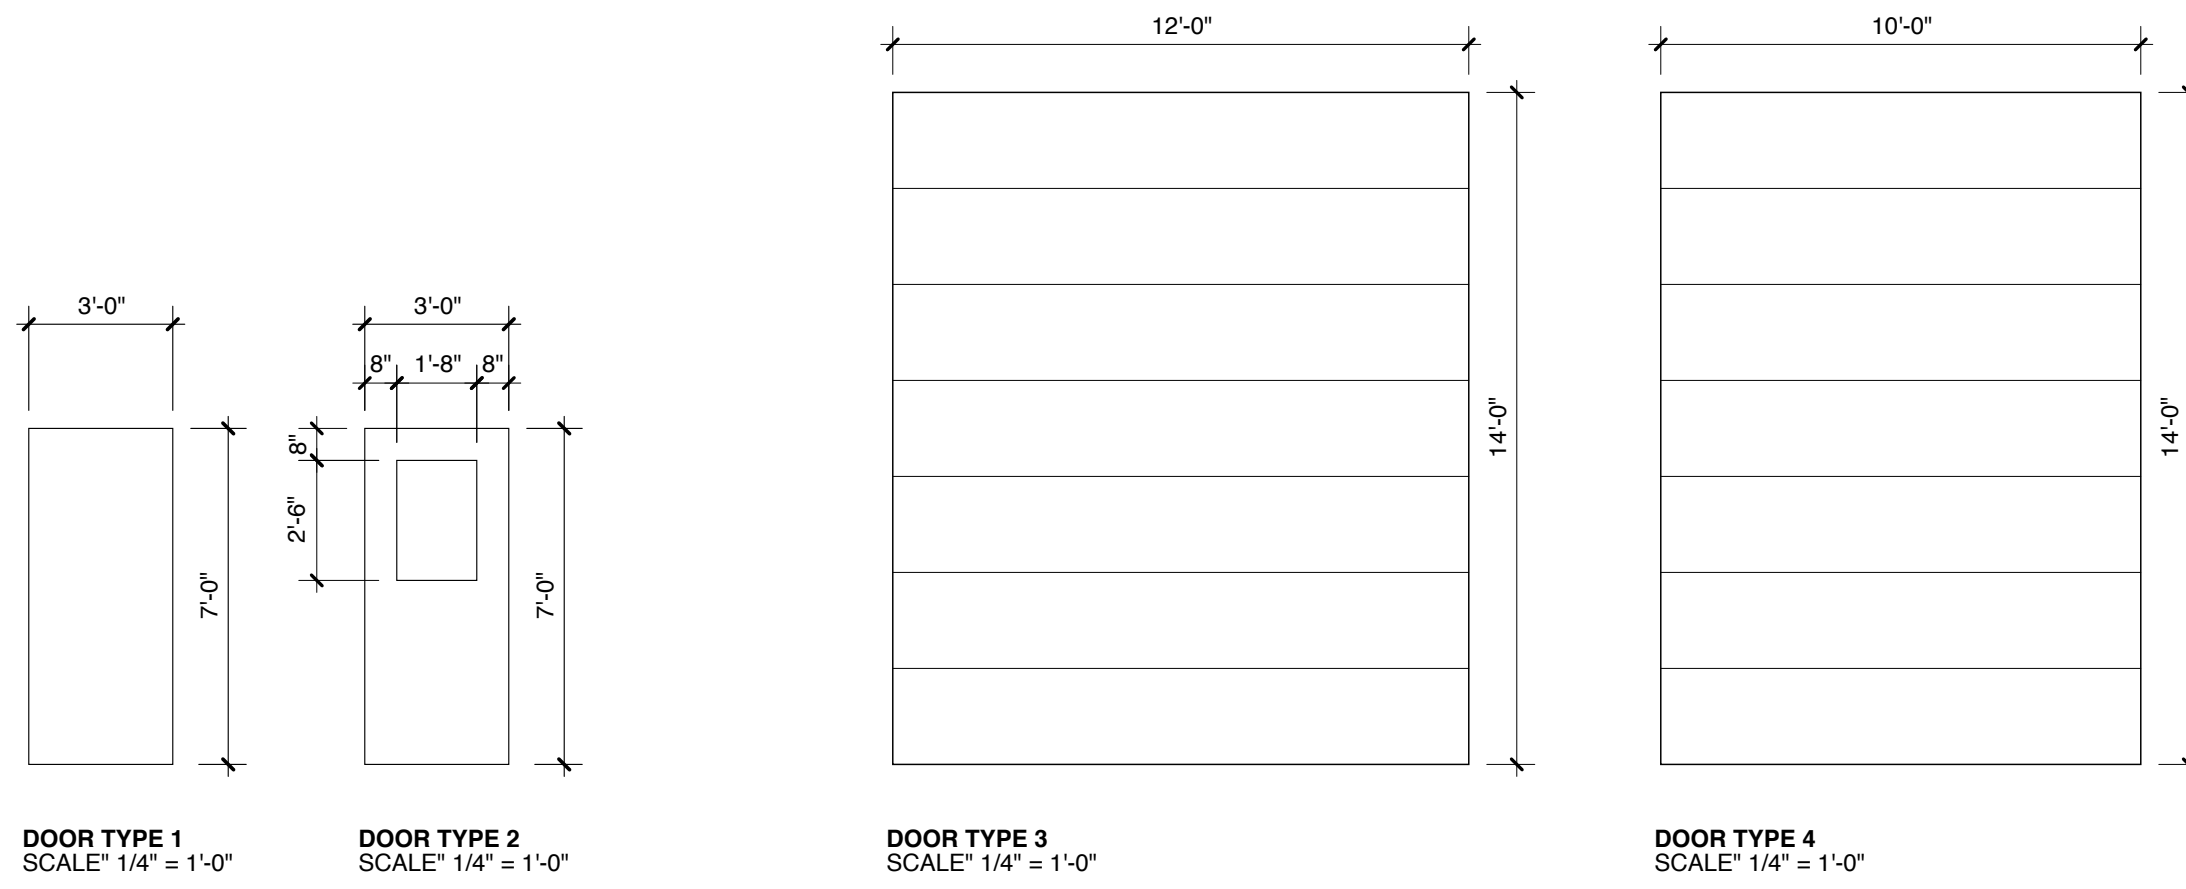


1 TYPICAL DOOR JAMB CLEARANCES
 SCALE: 1/4" = 1'-0"
 1' 2' 4' 8'

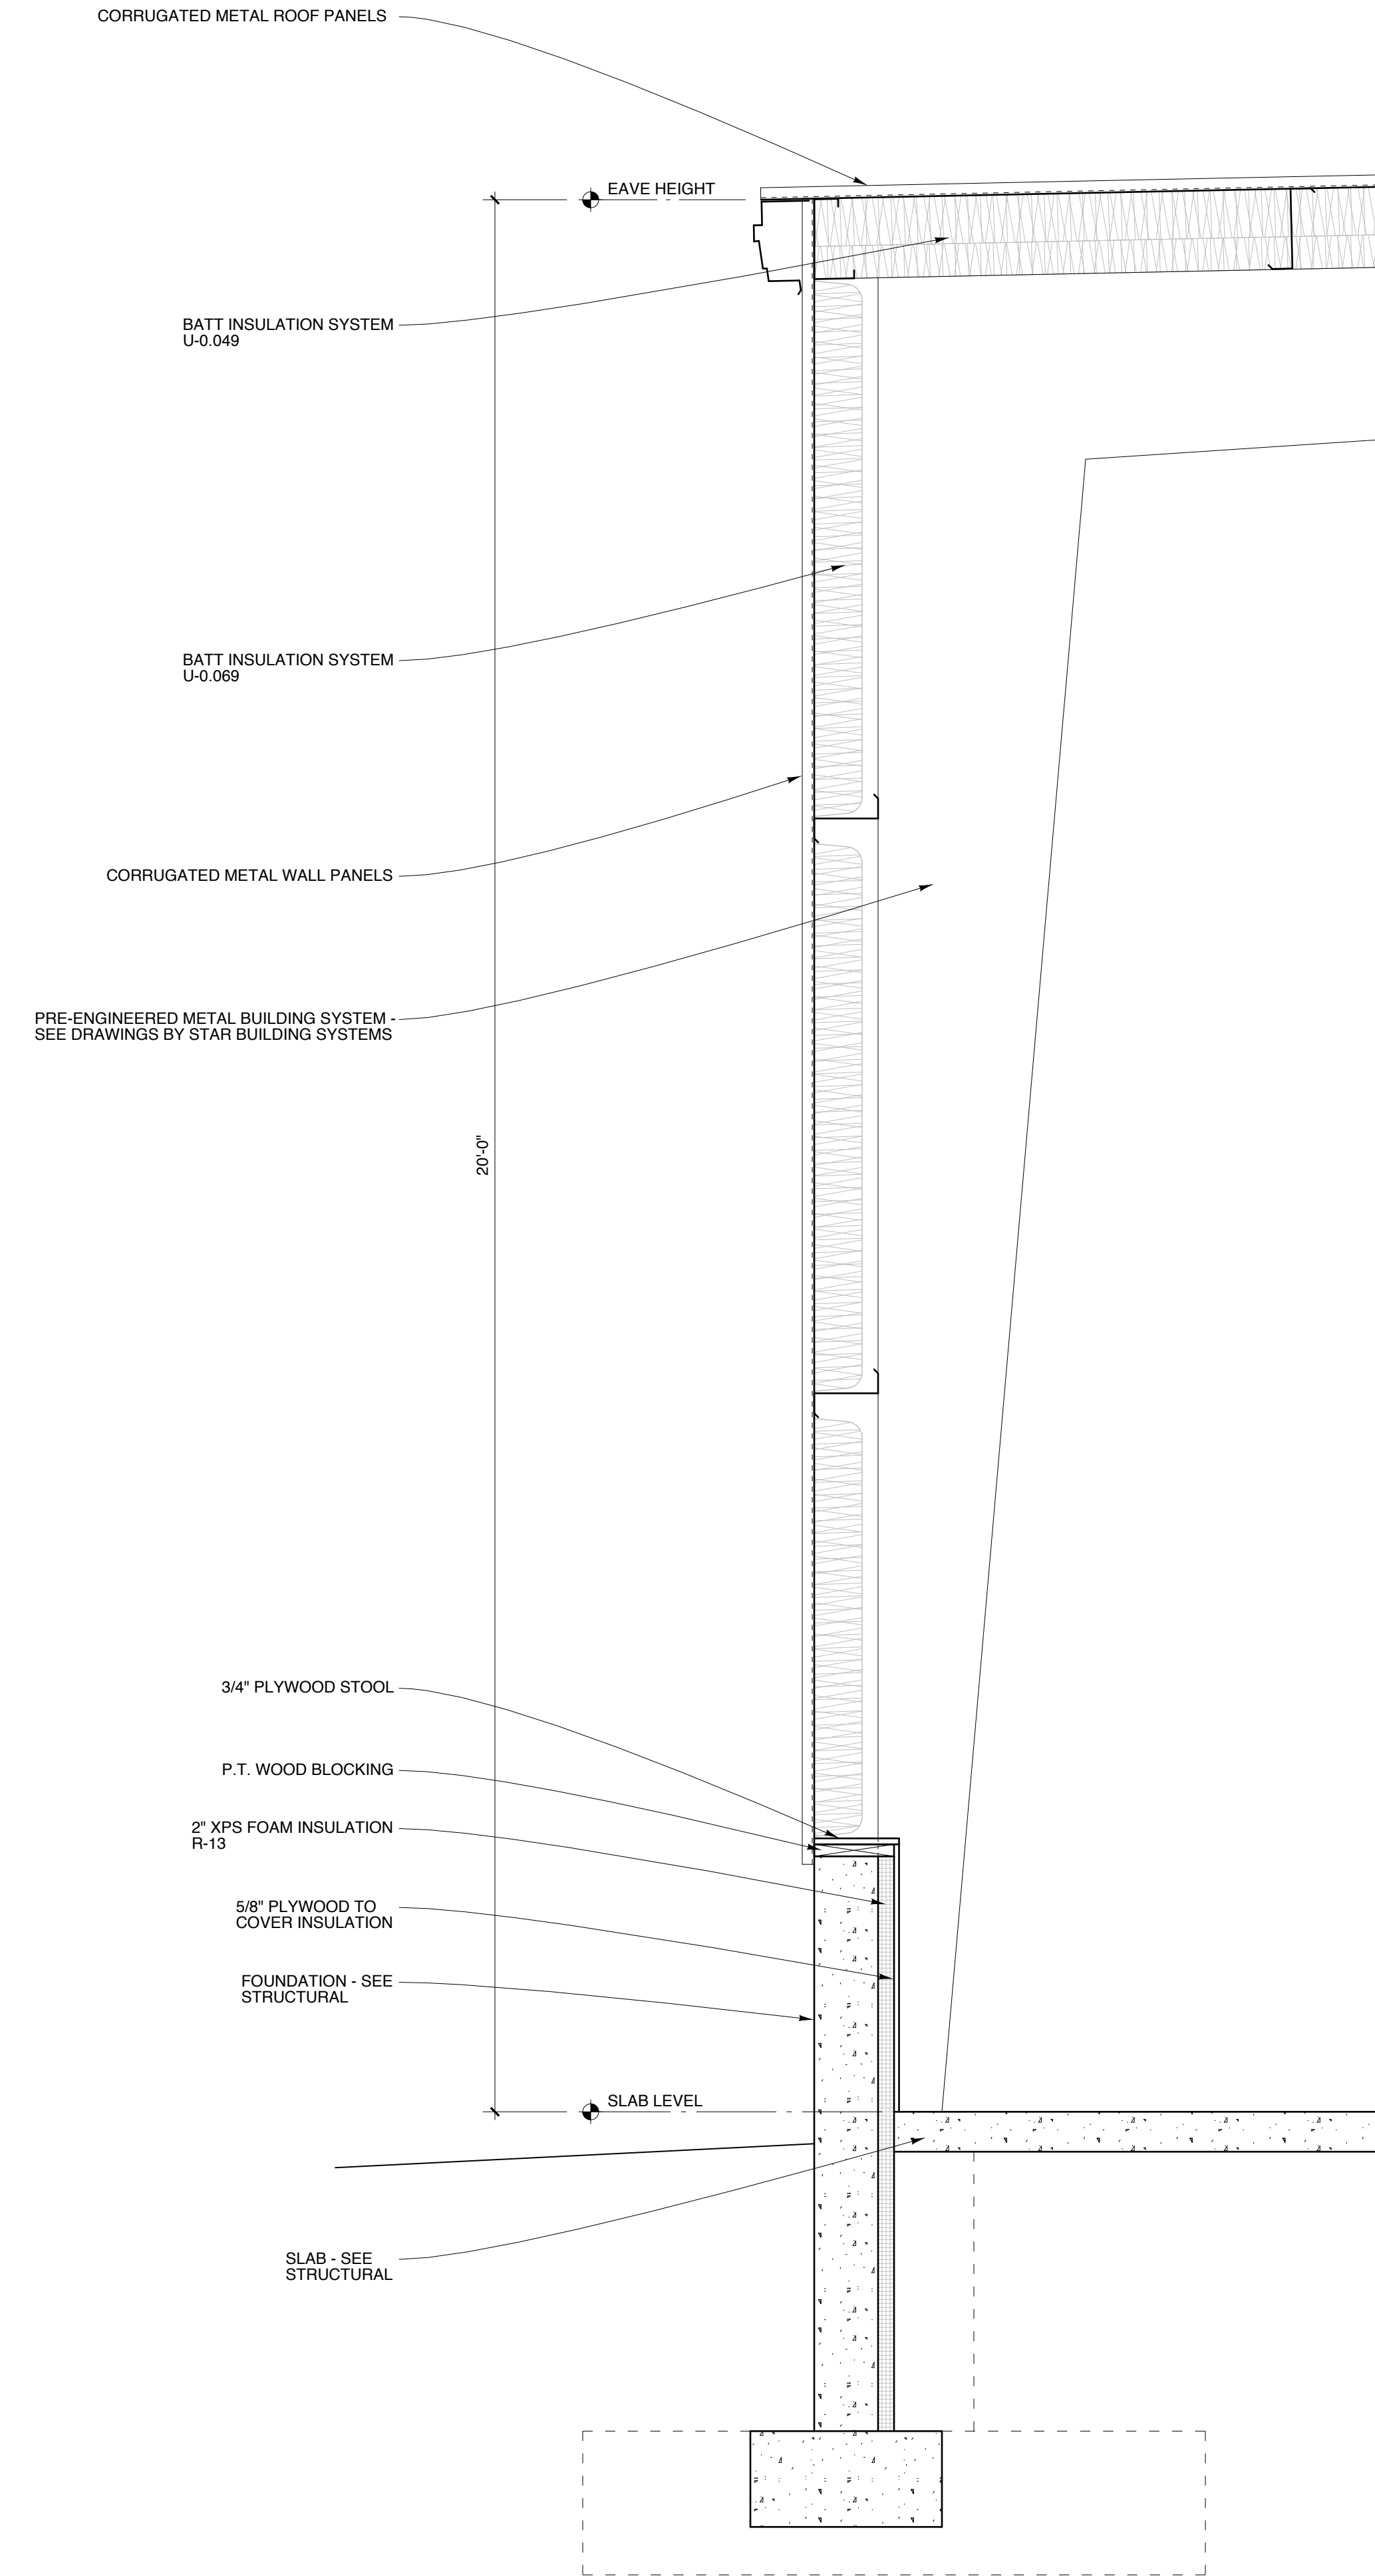

2 WALL SECTION
 SCALE: 3/4" = 1'-0"
 4' 8' 1'-4 2'-8"

Michael Charek Architects

25 Hartley Street
 Portland, Maine 04103
 (207) 761-0656

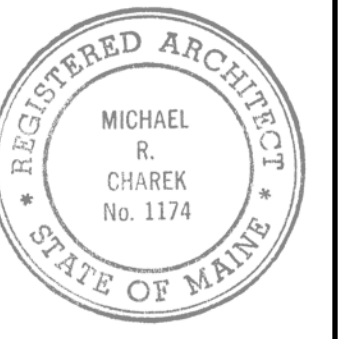

**Unit #15
 Second Tee Business Park**

71 Caddis Lane
 Portland, ME 04103

Title

DOOR SCHEDULE AND WALL SECTION

Scale: AS NOTED

Date: 4/17/17

Revisions

Sheet

A5