

DOOR SCHEDULE												
NO.	DOOR TYPE	MAT.	FIN.	WIDTH	HEIGHT	THICK.	FRAME TYPE	MAT.	FIN.	HDWR.	FIRE RATING	NOTES
101	NOT USED	--	--	--	--	--	--	--	--	--	--	
102	1	HM	PT	4'-0"	7'-0"	1 3/4"	A	HM	PT	HW-1	20 MIN	2
103	1	HM	PT	3'-0"	7'-0"	1 3/4"	A	HM	PT	HW-1	20 MIN	2
104	1	HM	PT	3'-0"	7'-0"	1 3/4"	A	HM	PT	HW-2	20 MIN	2
105	1	HM	PT	3'-0"	7'-0"	1 3/4"	A	HM	PT	HW-2	20 MIN	2
106	1	HM	PT	4'-0"	7'-0"	1 3/4"	A	HM	PT	HW-1	20 MIN	2
107	1	HM	PT	4'-0"	7'-0"	1 3/4"	A	HM	PT	HW-1	20 MIN	2
108	2	HM	PT	3'-0"	7'-0"	1 3/4"	A	HM	PT	HW-3	--	1
109	1	HM	PT	4'-0"	7'-0"	1 3/4"	A	HM	PT	HW-1	20 MIN	2
110	1	HM	PT	3'-0"	7'-0"	1 3/4"	A	HM	PT	HW-1	1 HR	3
111	1	HM	PT	3'-0"	7'-0"	1 3/4"	A	HM	PT	HW-1	20 MIN	2
112	1	HM	PT	4'-0"	7'-0"	1 3/4"	A	HM	PT	HW-1	20 MIN	2
113	1	HM	PT	4'-0"	7'-0"	1 3/4"	A	HM	PT	HW-2	20 MIN	2
114	1	HM	PT	4'-0"	7'-0"	1 3/4"	A	HM	PT	HW-1	20 MIN	2
115	NOT USED	--	--	--	--	--	--	--	--	--	--	
116	1	HM	PT	4'-0"	7'-0"	1 3/4"	A	HM	PT	HW-1	20 MIN	2
117	1	HM	PT	4'-0"	7'-0"	1 3/4"	A	HM	PT	HW-1	20 MIN	2
118	1	HM	PT	4'-0"	7'-0"	1 3/4"	A	HM	PT	HW-1	20 MIN	2
201	1	HM	PT	3'-0"	7'-0"	1 3/4"	A	HM	PT	HW-1	20 MIN	2
202	1	HM	PT	3'-0"	7'-0"	1 3/4"	A	HM	PT	HW-1	20 MIN	2
203	1	HM	PT	3'-0"	7'-0"	1 3/4"	A	HM	PT	HW-1	20 MIN	2
204	1	HM	PT	3'-0"	7'-0"	1 3/4"	A	HM	PT	HW-1	20 MIN	2
205	1	HM	PT	3'-0"	7'-0"	1 3/4"	A	HM	PT	HW-1	1 HR	3
206	2	HM	PT	3'-0"	7'-0"	1 3/4"	A	HM	PT	HW-3	--	1

MATERIAL/FINISH ABBREVIATIONS



FF FACTORY FINISH
 HM HOLLOW METAL
 PT PAINT

NOTES

1. INSULATED H.M. DOOR
2. 20 MINUTE DOOR ASSEMBLY
3. 1 HOUR DOOR ASSEMBLY

HARDWARE

- HW-1 3 HINGES
 1 PASSAGE SET
 1 CLOSER
 1 STOP
- HW-2 3 HINGES
 1 PRIVACY SET
 1 CLOSER
 1 STOP
- HW-3 3 HINGES
 1 LOCK SET
 1 CLOSER
 1 SET WEATHERSTRIP
 1 THRESHOLD

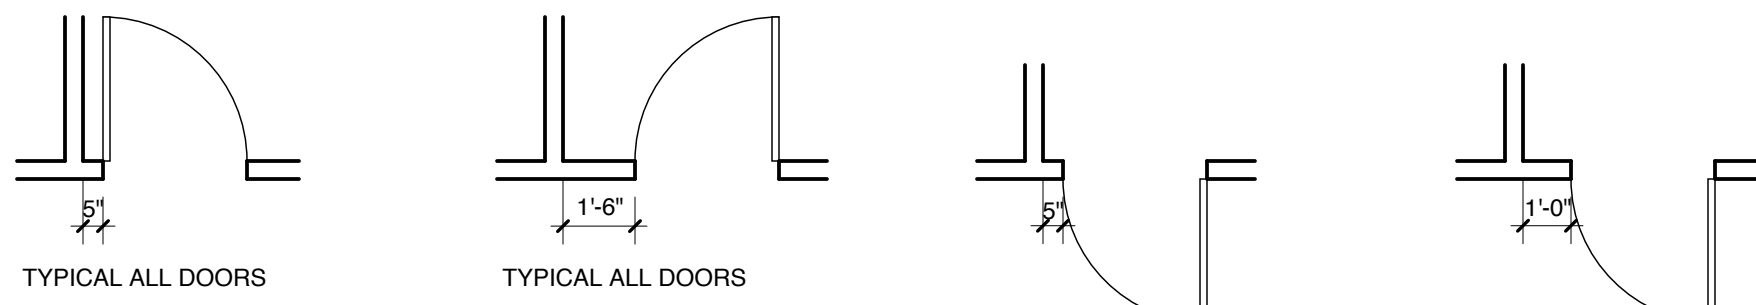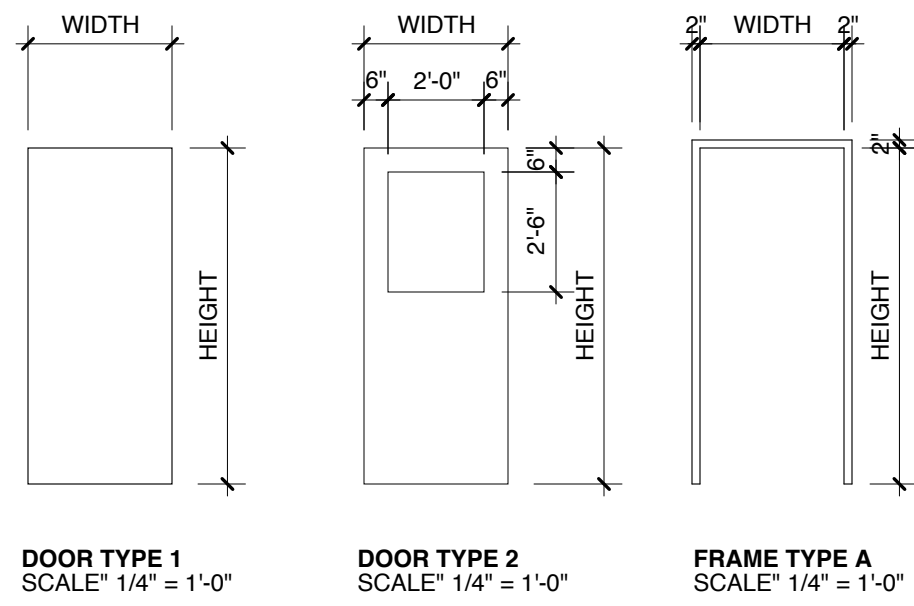


1 TYPICAL DOOR JAMB CLEARANCES

SCALE: 1/4" = 1'-0"
 1' 2' 4' 8'

Michael Charek Architects

25 Hartley Street
 Portland, Maine 04103
 (207) 761-0656

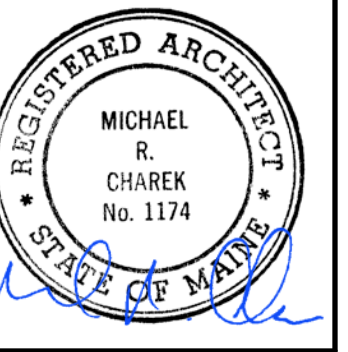

**Tenant Fit-Up, Unit #15
 Second Tee Business Park**

71 Caddis Lane
 Portland, ME 04103

Title

DOOR SCHEDULE

Scale: AS NOTED

Date: 9/6/17

Revisions

Sheet

A6