


REVISED LEFT SIDE ELEVATION

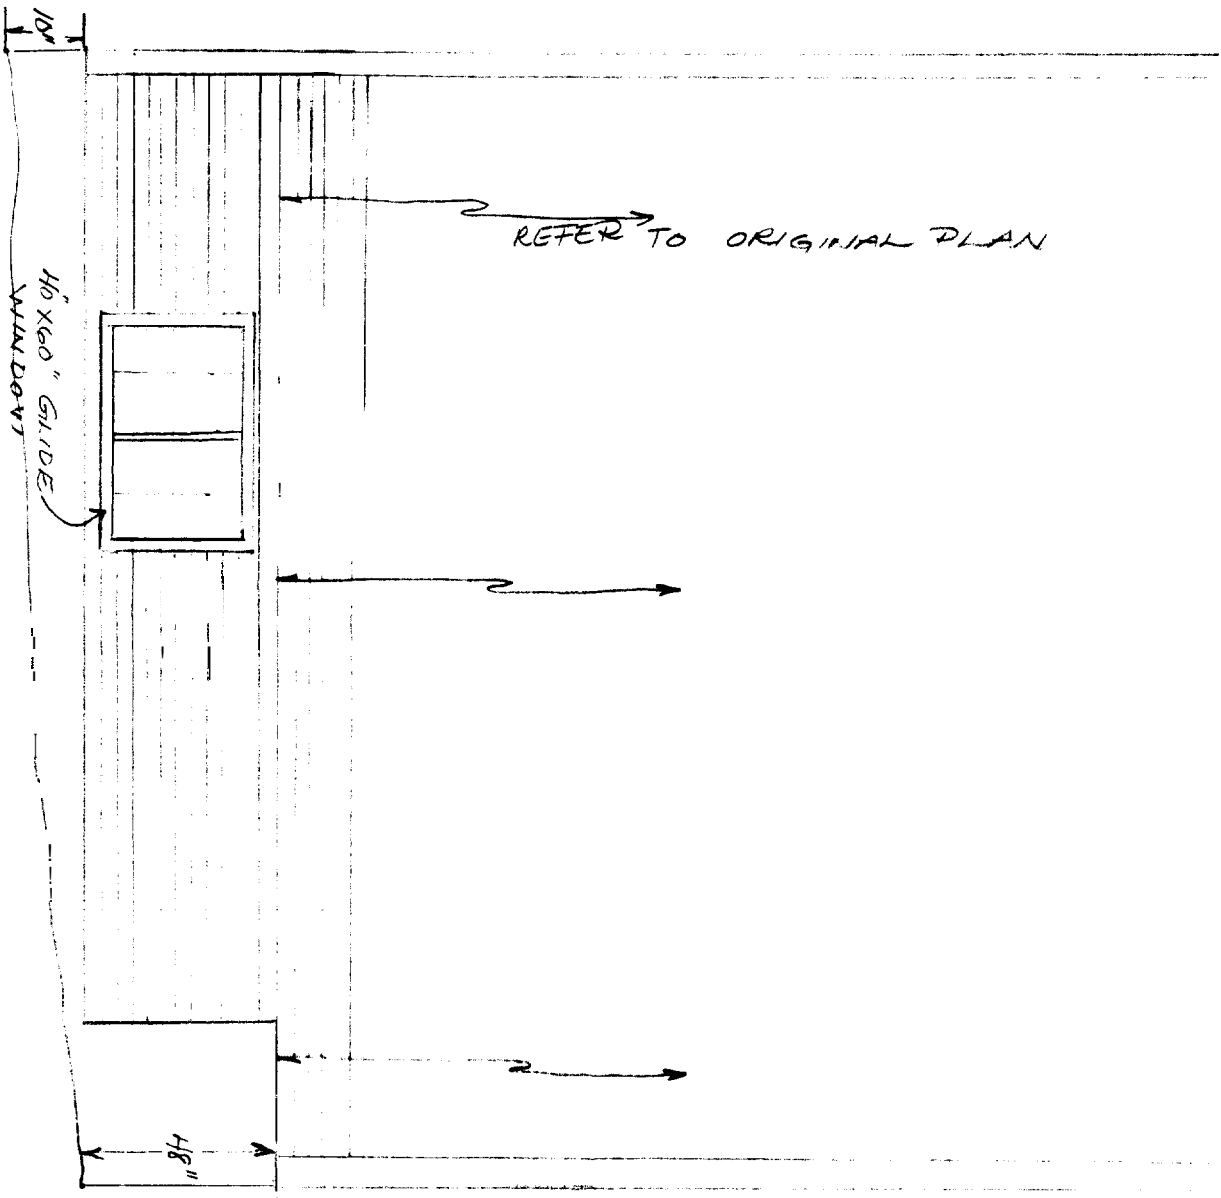


REFER TO ORIGINAL PLAN

REVISED GRADE & EXISTING STRUCTURE

REFER TO ORIGINAL PLAN

REFER TO ORIGINAL PLAN
REVISED GRADE & EXISTING STRUCTURE

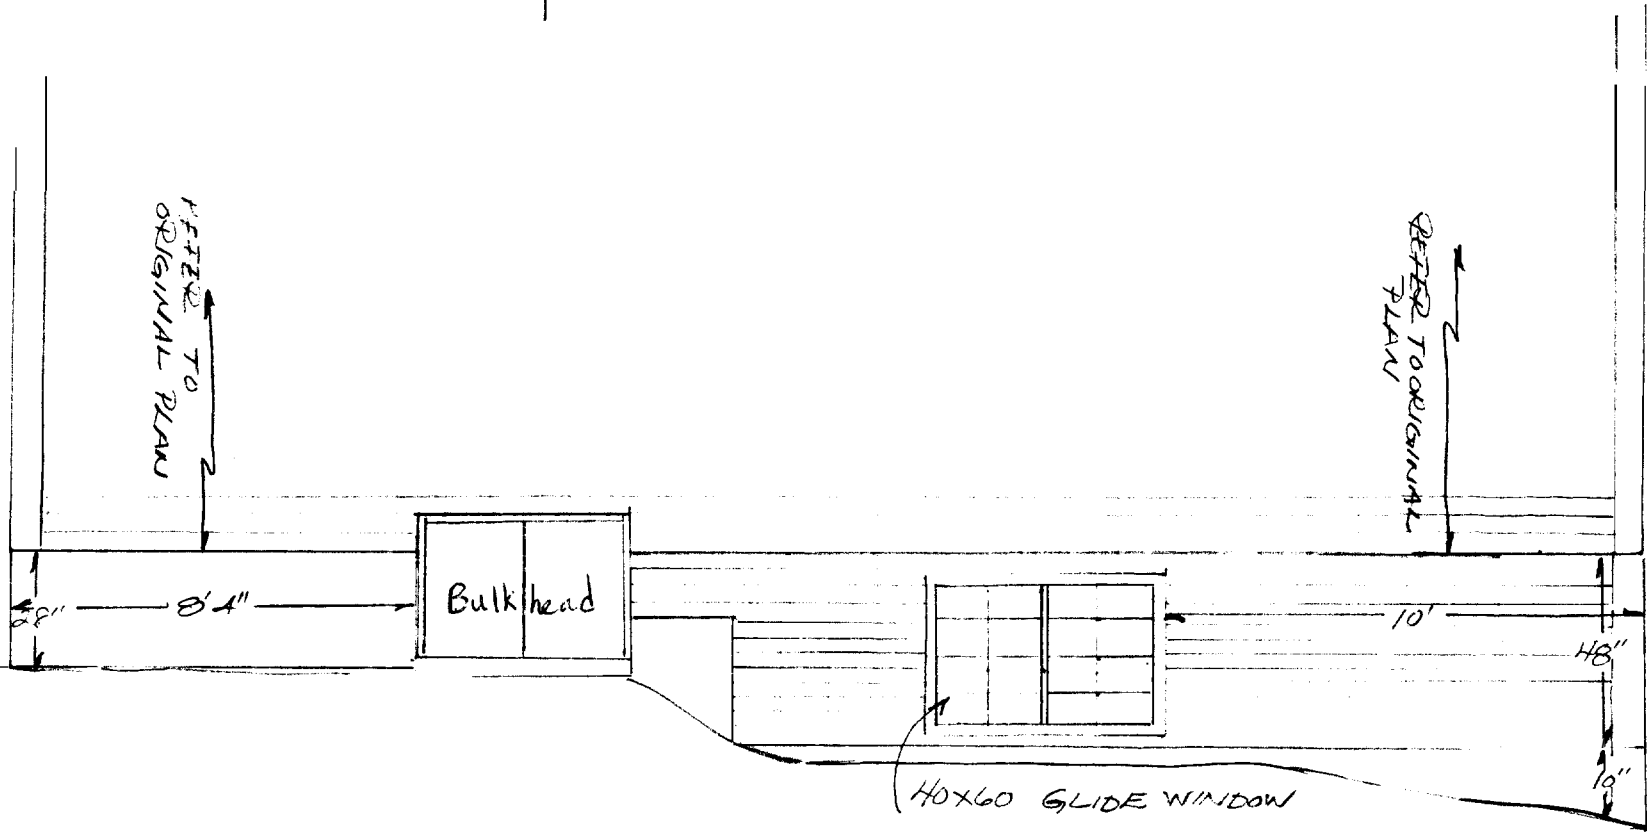

REFER TO ORIGINAL PLAN

REFER TO ORIGINAL PLAN

REVISED REAR ELEVATION

RECEIVED
JUL 11 2006
DEPT. OF LAND USE & PLANNING
CITY OF PORTLAND, ME

SCA 1" = a.s	PHILIP & JANICE REED RESIDENCE	41 TUCKER AVENUE	REVISED 7/8/06	DRAWN BY J. REED	ORIGINAL PLAN BY KEISER IN- DUSTRIES, INC. 2/15/06
--------------------	-----------------------------------	---------------------	-------------------	---------------------	---

41 Tucker