




1
6 BITUMINOUS PAVEMENT- PARKING LOT AND ROAD
NOT TO SCALE

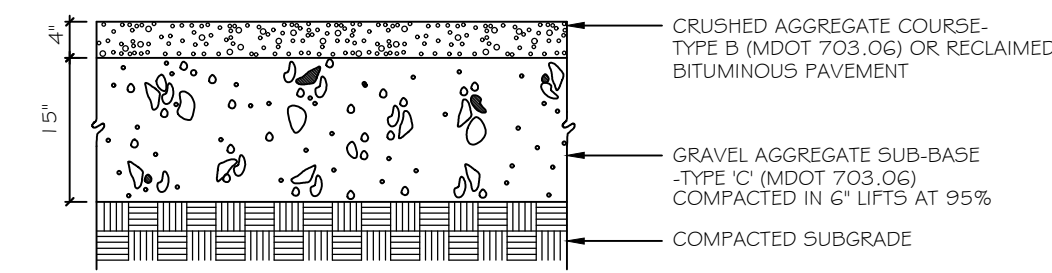


2
6 GRAVEL DRIVE AND GRAVEL SERVICE AREA
NOT TO SCALE

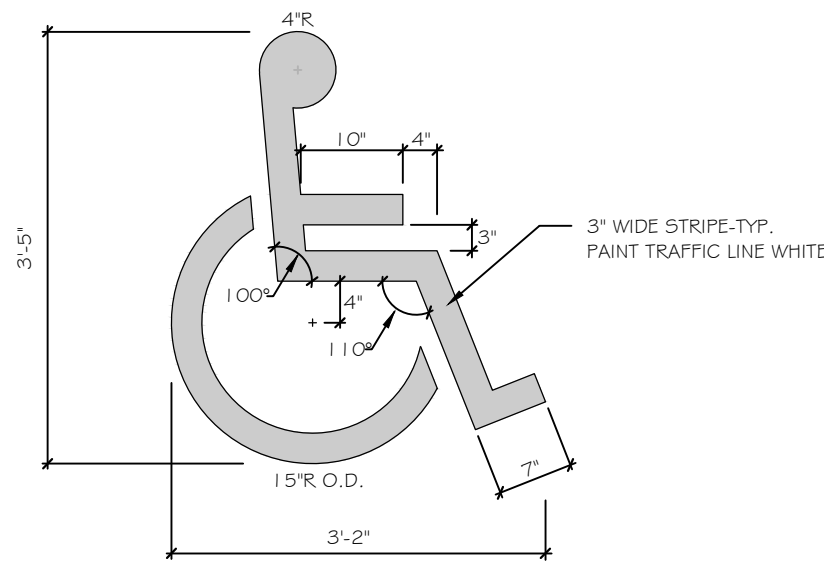

3
6 ACCESSIBLE PARKING SPACE MARKINGS
NOT TO SCALE

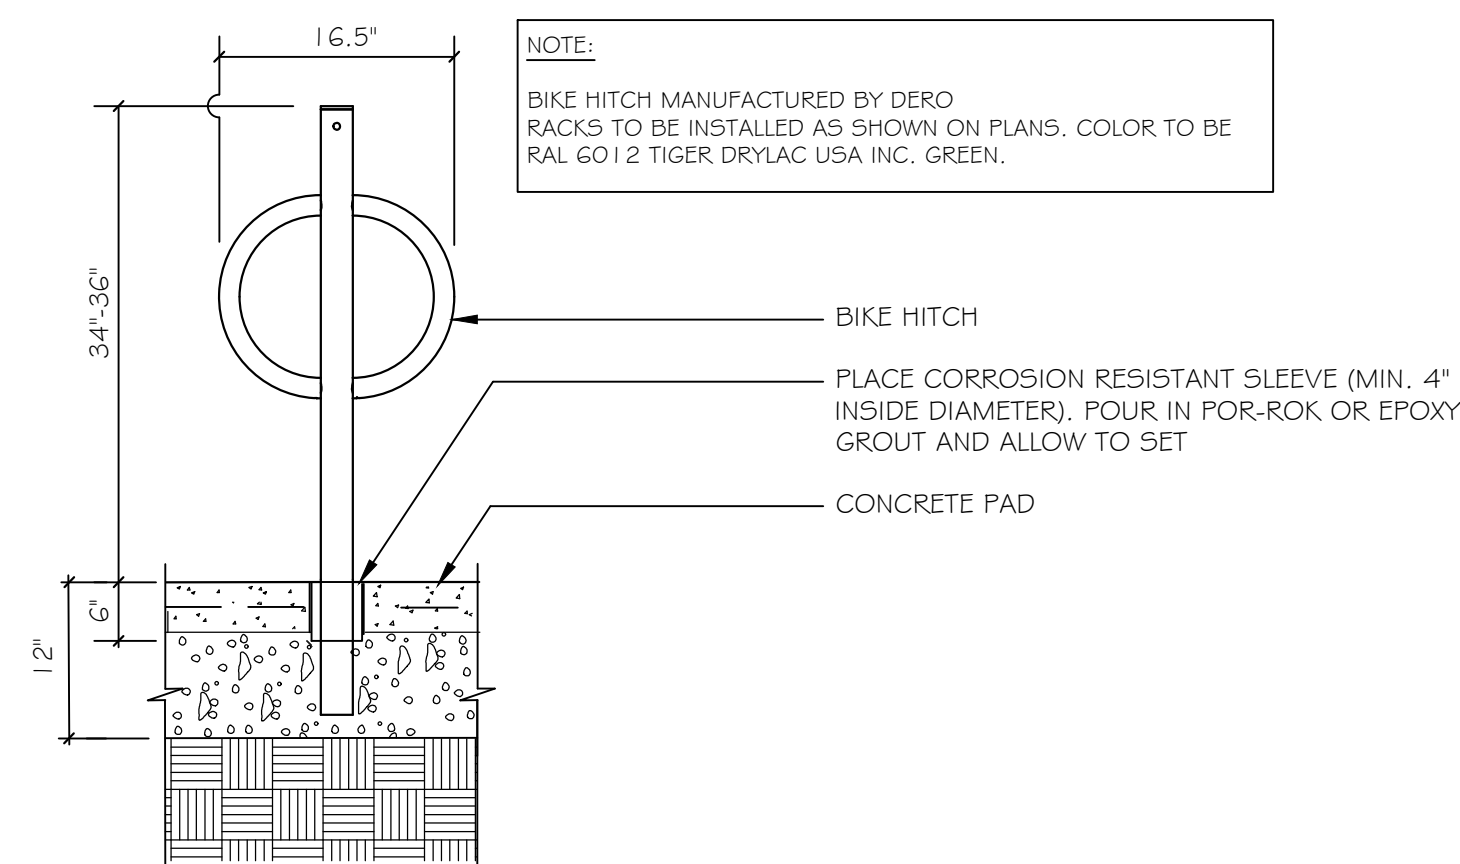

4
6 BIKE RACK
NOT TO SCALE

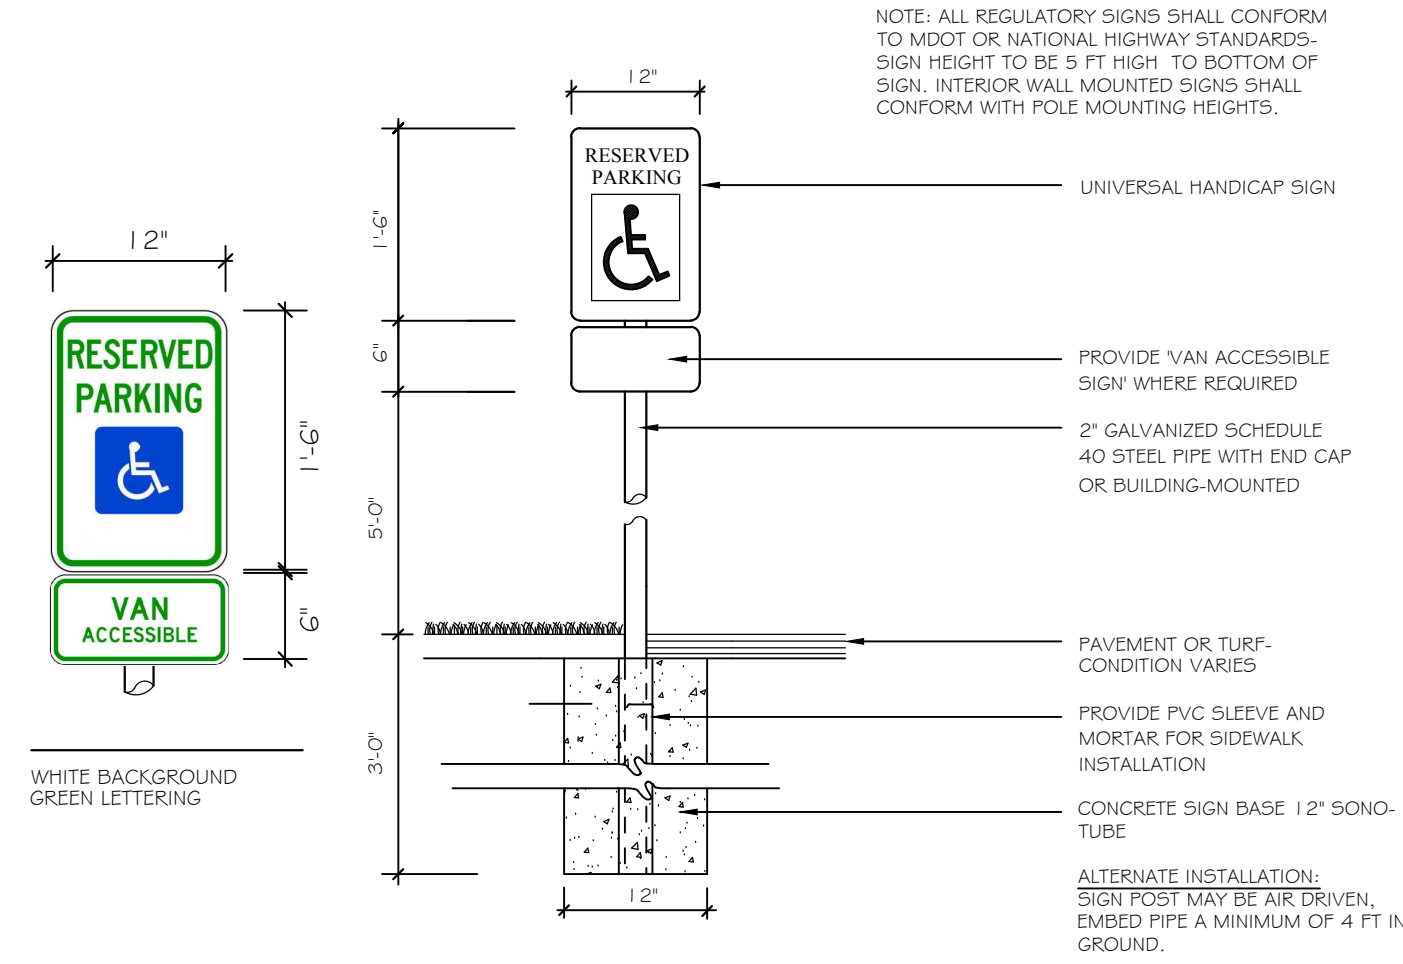

5
6 HANDICAP PARKING SIGNAGE
NOT TO SCALE

Prepared For:
Applicant:
66 MILLIKEN STREET LLC
147 Birch Run
Harpawell, Maine 04079
Prepared By:
MITCHELL & ASSOCIATES
Landscape Architects
The Staples School, 70 Center Street
Portland, Maine 04101
Tel: (207) 774-4427
BH2M
Engineers & Surveyors
28 State Street
Gorham, Maine 04038
Tel: (207) 839-2771

66 MILLIKEN STREET
Portland, Maine
66 Milliken Street

Date:
August 14, 2018

Issued For:
SITE PLAN REVIEW

Revisions:

Reproduction or reuse of
this document without the
expressed written consent of
Mitchell & Associates is prohibited.

Title:
SITE DETAILS

Scale: 1"=30'
AS SHOWN

North: Sheet No.:

6

NOTE: This drawing is PRELIMINARY ONLY. It is NOT intended for use as a construction document.