

NOTES:

DESIGN STATUS:

PRESENTATION PRINT DATE:

PROGRESS PRINT #.:

CONSTRUCTION/MOUNTING: DATE:

PERMIT/SITE PLAN: DATE:

APPROVED MANUFACTURING:

DATE:

VOLTAGE:

REVISIONS:

Bailey Sign
 www.baileysign.com
 9 Thomas Drive
 Col. Westbrook Executive Park
 Westbrook, ME 04092
 207-774-2843 / 1-800-539-SIGN
 Fax: 774-1193
 E-Mail: newsign@baileysign.com
 © COPYRIGHT 2001

PLEASE NOTE:

THIS IS A PROGRESS PRINT - FIELD MEASUREMENTS MAY OR MAY NOT NEED TO BE VERIFIED.
 THIS DESIGN IS THE EXCLUSIVE PROPERTY OF BAILEY SIGN INCORPORATED AND ALL RIGHTS TO ITS USE OR REPRODUCTION ARE RESERVED.
 COLORS SHOWN HERE ARE FOR DISTRIBUTION ONLY COLOR MATCH NUMBERS WILL BE NEEDED
 IF AN ELECTRIC SIGN, THEN INSTALLATION MUST BE ACCOMPLISHED IN TOTAL COMPLIANCE WITH THE NATIONAL ELECTRIC CODE, THE REQUIREMENTS OF UNDERWRITERS LABORATORY, CANADIAN STANDARDS ASSOCIATION, AND APPLICABLE LOCAL CODES.

CUSTOMER:
PARADIGM / APPLICATOR SALES
 LOCATION:
**56 MILIKEN ROAD
 PORTLAND, MAINE**

SALESPERSON: *R.B.* DRAWN BY: *L.W.M.*

ACCEPTANCE SIGNATURE DATE: _____

CLIENT _____

PS. # _____ W.O. # _____


SCALE 3/16" = 1' DATE 5/29/14
 5/29/14

DRAWING NO: 04477 A
 SHEET ____ / ____



SQUARE FOOTAGE 6 x 19.53 = 117.18

TAG LINE SQ. FOOTAGE 1.5 X 17.5 = 26.25

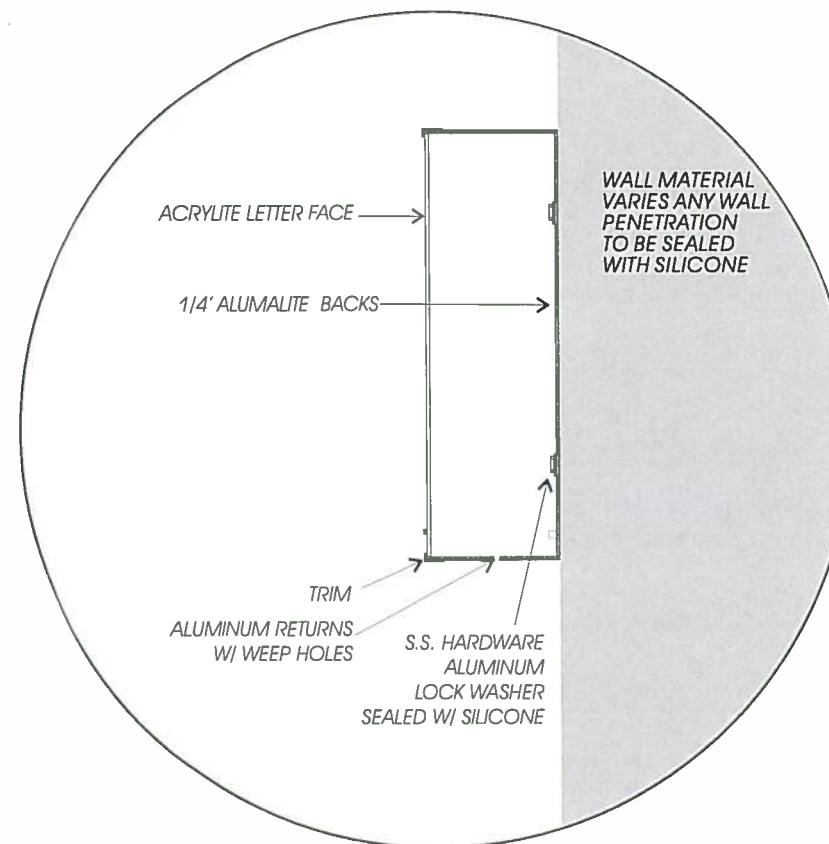

PERMIT PRINT