



Reviewed for Code Compliance
Inspections Division
Approved with Conditions
Date: 06/27/14

NOTES: DESIGN STATUS:

PRESENTATION PRINT DATE:

PROGRESS PRINT #.:

CONSTRUCTION/MOUNTING: DATE:

PERMIT/SITE PLAN: DATE:

APPROVED MANUFACTURING:

DATE:


VOLTAGE:

REVISIONS:



SQUARE FOOTAGE 6 x 19.53 = 117.18

TAG LINE SQ. FOOTAGE 1.5 X 17.5 = 26.25

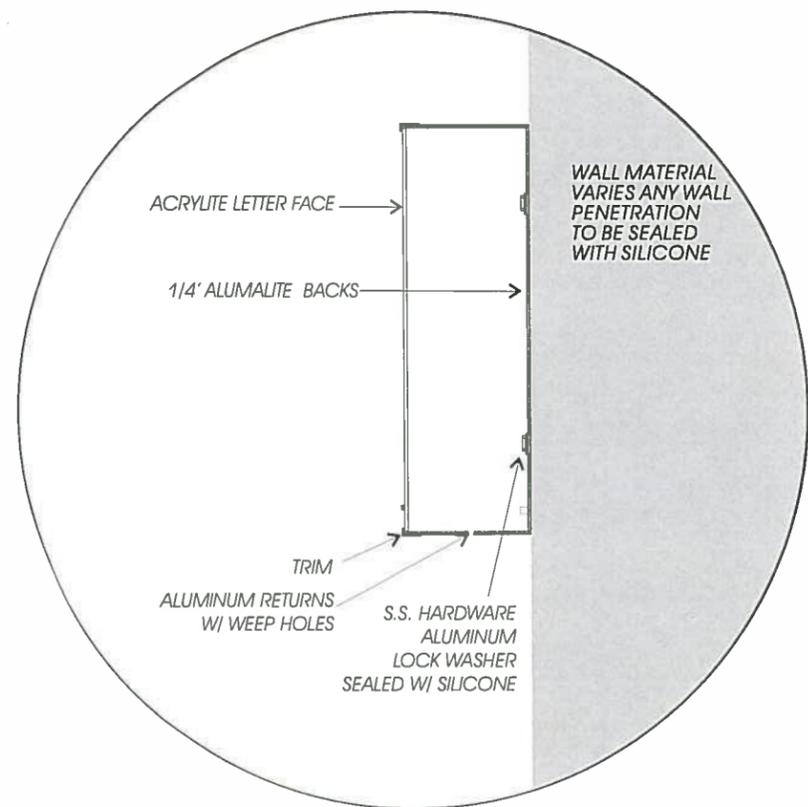

Bailey Sign
www.baileysign.com
9 Thomas Drive
Col. Westbrook Executive Park
Westbrook, ME 04092
207-774-2843 / 1-800-539-SIGN
Fax: 774-1193
E-Mail: newsign@baileysign.com
© COPYRIGHT 2001

PLEASE NOTE:
THIS IS A PROGRESS PRINT - FIELD MEASUREMENTS MAY OR MAY NOT NEED TO BE VERIFIED.
THIS DESIGN IS THE EXCLUSIVE PROPERTY OF BAILEY SIGN INCORPORATED AND ALL RIGHTS TO ITS USE OR REPRODUCTION ARE RESERVED.
COLORS SHOWN HERE ARE FOR DISTRIBUTION ONLY COLOR MATCH NUMBERS WILL BE NEEDED
IF AN ELECTRIC SIGN, THEN INSTALLATION MUST BE ACCOMPLISHED IN TOTAL COMPLIANCE WITH THE NATIONAL ELECTRIC CODE, THE REQUIREMENTS OF UNDERWRITERS LABORATORY, CANADIAN STANDARDS ASSOCIATION, AND APPLICABLE LOCAL CODES.

CUSTOMER:
PARADIGM / APPLICATOR SALES
LOCATION:
**56 MILIKEN ROAD
PORTLAND, MAINE**

SALESPERSON: *R.B.* DRAWN BY: *L.W.M.*

ACCEPTANCE SIGNATURE DATE: _____

CLIENT _____

P.S. # _____ W.O. # _____

SCALE 3/16" = 1' DATE 5/29/14

DATE 5/29/14

DRAWING NO: 04477 A

SHEET 1 / 1



PERMIT PRINT