


**GENERAL NOTES:**

1. RECORD OWNER OF PARCEL: JENNIFER FOWLER-GREAVES AND STEVEN FOWLER-GREAVES AS RECORDED IN THE CUMBERLAND COUNTY REGISTRY OF DEEDS IN BOOK 29400, PAGE 296.
2. BEARINGS ARE BASED UPON A MAGNETIC NORTH OBSERVATION TAKEN WITH A HAND HELD COMPASS DURING THE YEAR 2005.
3. AREA OF PARCEL: 17115.5 SQUARE FEET.
4. REFERENCE IS MADE TO THE FOLLOWING PLANS:
  - a. WOODFORDS GARDENS OWNED BY JIM WILBUR Co. RECORDED IN THE CUMBERLAND COUNTY REGISTRY OF DEEDS IN PLAN BOOK 151, PAGE 75. RECOVERED FROM THE CITY OF PORTLAND ENGINEERING VAULT IN DRAWER 200/2.
  - b. CITY OF PORTLAND DEPARTMENT OF PUBLIC WORKS NEWTON STREET BRANCH PRESUMSCOT NORTH INTERCEPTOR SEWER AS BUILT PLAN DATED 08-1975.
  - c. CITY OF PORTLAND TAX MAP 335-C-LOTS SHOWN AS 22.23&50
  - d. SURVEY OF WATT SAMAKI TEMPLE 2 DEDHAM STREET PORTLAND MAINE PREPARED BY BACK BAY BOUNDARY INC. 2005 NOT RECORDED.
5. NO CHANGE TO THE EXISTING TOPOGRAPHY IS PLANNED WITH THE EXCEPTION OF THE DITCH AND FINAL LANDSCAPING.
6. NO EASEMENTS WERE DISCOVERED AS PART OF THIS SURVEY.

**ZONING:** R-2 RESIDENTIAL  
**MINIMUM YARDS:** FRONT - 25 FT; REAR - 25 FT;  
 SIDE - 1&1/2 STORY: 12 FT; 2 STORES: 14 FT; 2-1/2 STORES: 16 FT  
**ON SIDE STREET:** 20 FT  
**MINIMUM LOT SIZE:** 10,000 SQ. FT.  
**MINIMUM STREET FRONTAGE:** 50 FT  
**MAXIMUM BUILDING HEIGHT:** 35 FT  
**MAXIMUM LOT COVERAGE:** 20%  
**MINIMUM LOT WIDTH:** 80 FT

**FLOOD NOTE:** BY GRAPHIC PLOTTING ONLY, THIS PROPERTY IS IN ZONE "X" OF THE FLOOD INSURANCE RATE MAP, COMMUNITY-PANEL NO. 230051-76, WHICH BEARS AN EFFECTIVE DATE OF 12/08/01 AND IS NOT IN A SPECIAL FLOOD HAZARD AREA.

- LEGEND**
- Capped Rebar or Iron Pipe Found
  - ▽ Survey Instrument Point
  - Abutter Line
  - Property Line
  - Street Line
  - (50.00') Distance from reference plan or deed.
  - N/F Now Or Formerly
  - A.G. Above Grade
  - B.G. Below Grade
  - U Overhead Utility
  - Utility Pole
  - Edge of traveled way
  - Utility Pole
  - 98 Contour Line
  - Proposed Contour Line
  - SS Sewer Lateral from House
  - FD Foundation Drain
  - PW Proposed Water Service
  - POHU Proposed Overhead Utilities
  - SF Proposed Silt Fence
  - Proposed Street Tree
  - 2-1/2" Minimum Diameter

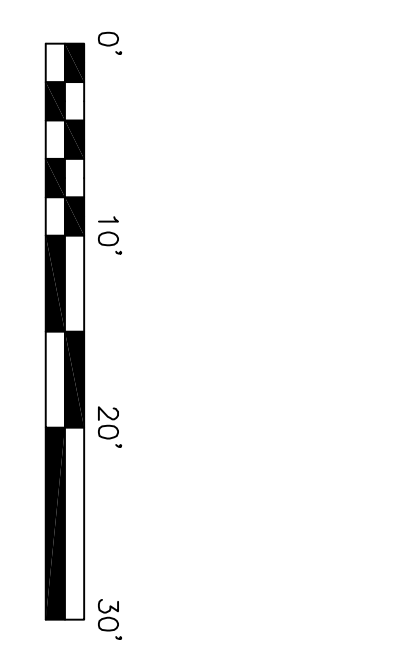

**SURVEYORS STATEMENT:**

I HEREBY CERTIFY THAT THIS SURVEY CONFORMS TO THE MAINE BOARD OF LICENSURE FOR PROFESSIONAL LAND SURVEYORS STANDARDS OF PRACTICE AS ADOPTED APRIL 01, 2001 WITH THE FOLLOWING EXCEPTIONS:

- a) NO WRITTEN REPORT
- b) NO NEW DESCRIPTION

ROBERT T. GREENLAW P.L.S.  
 DATE: 06-03-2009

**PROPOSED SITE PLAN**  
 FOR A PROPOSED NEW 1 1/2 STORY DWELLING  
 #27 DEDHAM STREET, PORTLAND, MAINE

FOR:  
**FOWLER-GREAVES CONSTRUCTION**

DRAWN BY: RTG	
CHECKED BY: MMB	
SCALE: 1"=10'	
DATE OF SURVEY: 06-10-2008	
JOB NUMBER: 2008004	SHEET: 2 of 3.

PREPARED BY:  
**OCEAN PARK LAND SURVEYING LLC**

P.O. BOX 7265  
 OCEAN PARK, MAINE 04063  
 207-749-9471 OCEANPARKLLC@GWI.NET

DRAWER: 2008 NO. 004