




1 SOUTH ELEVATION
A2.1 Scale: 1/4" = 1'-0"

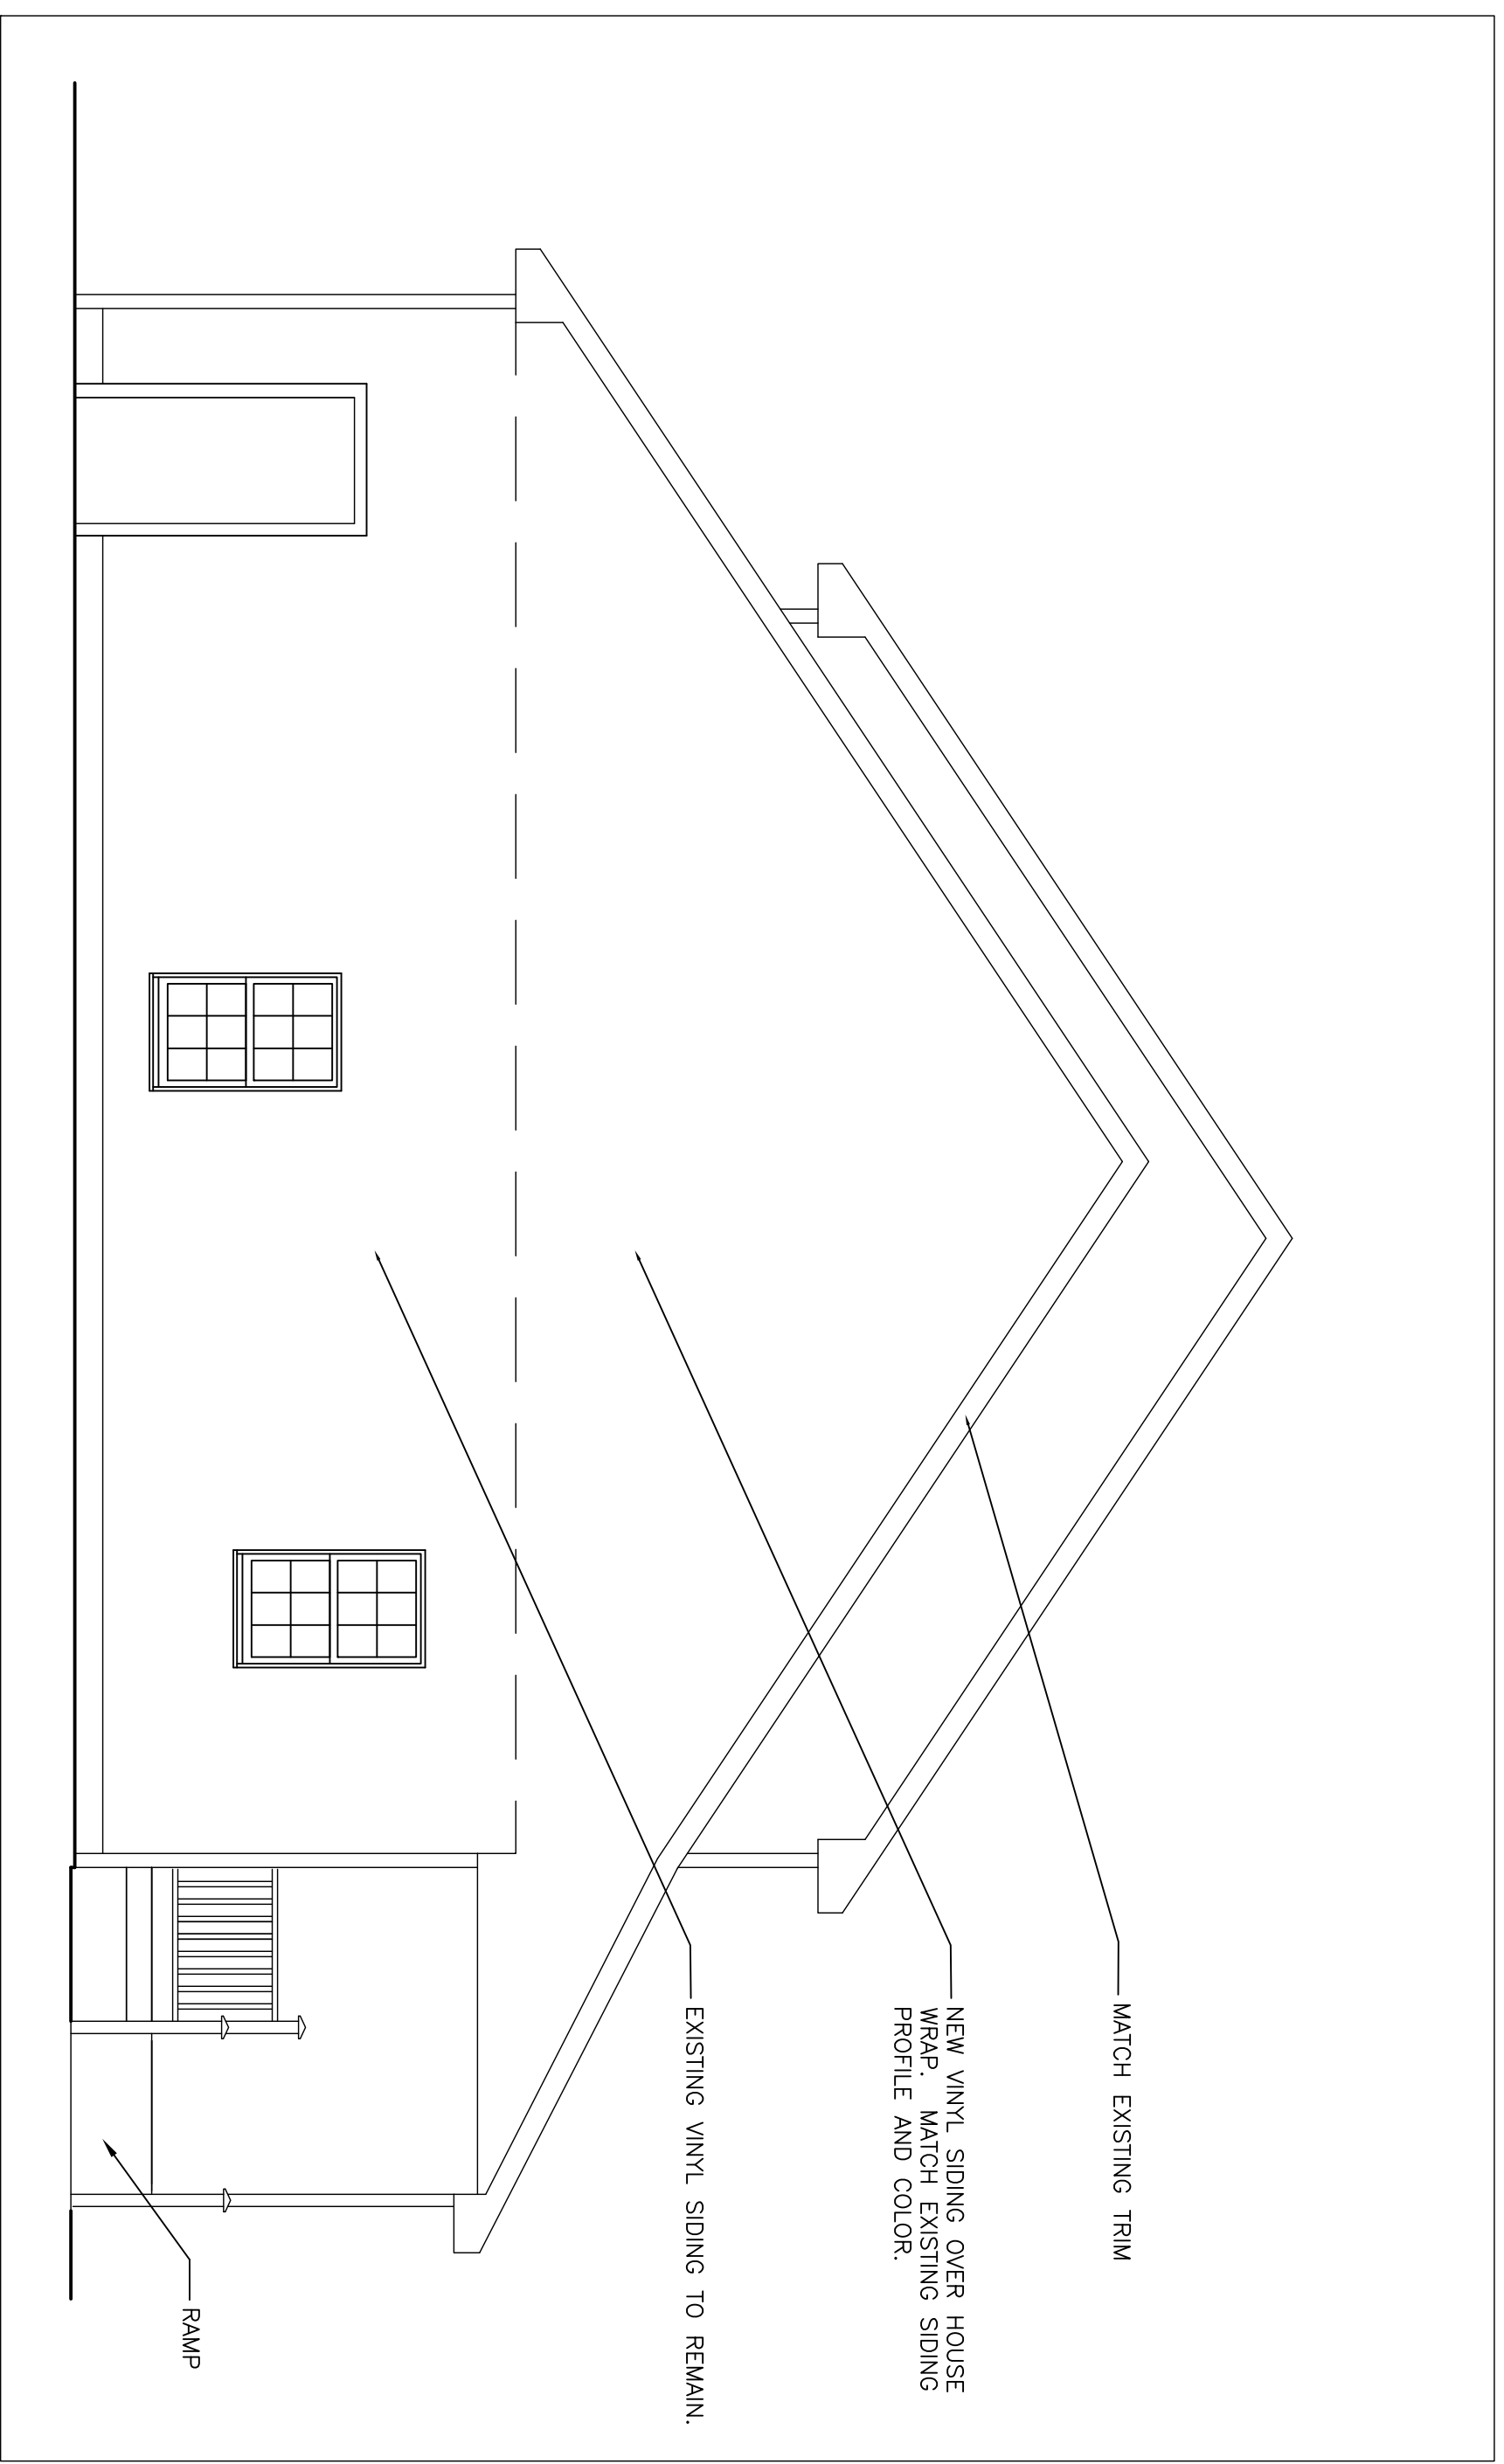

2 EAST ELEVATION
A2.1 Scale: 1/4" = 1'-0"

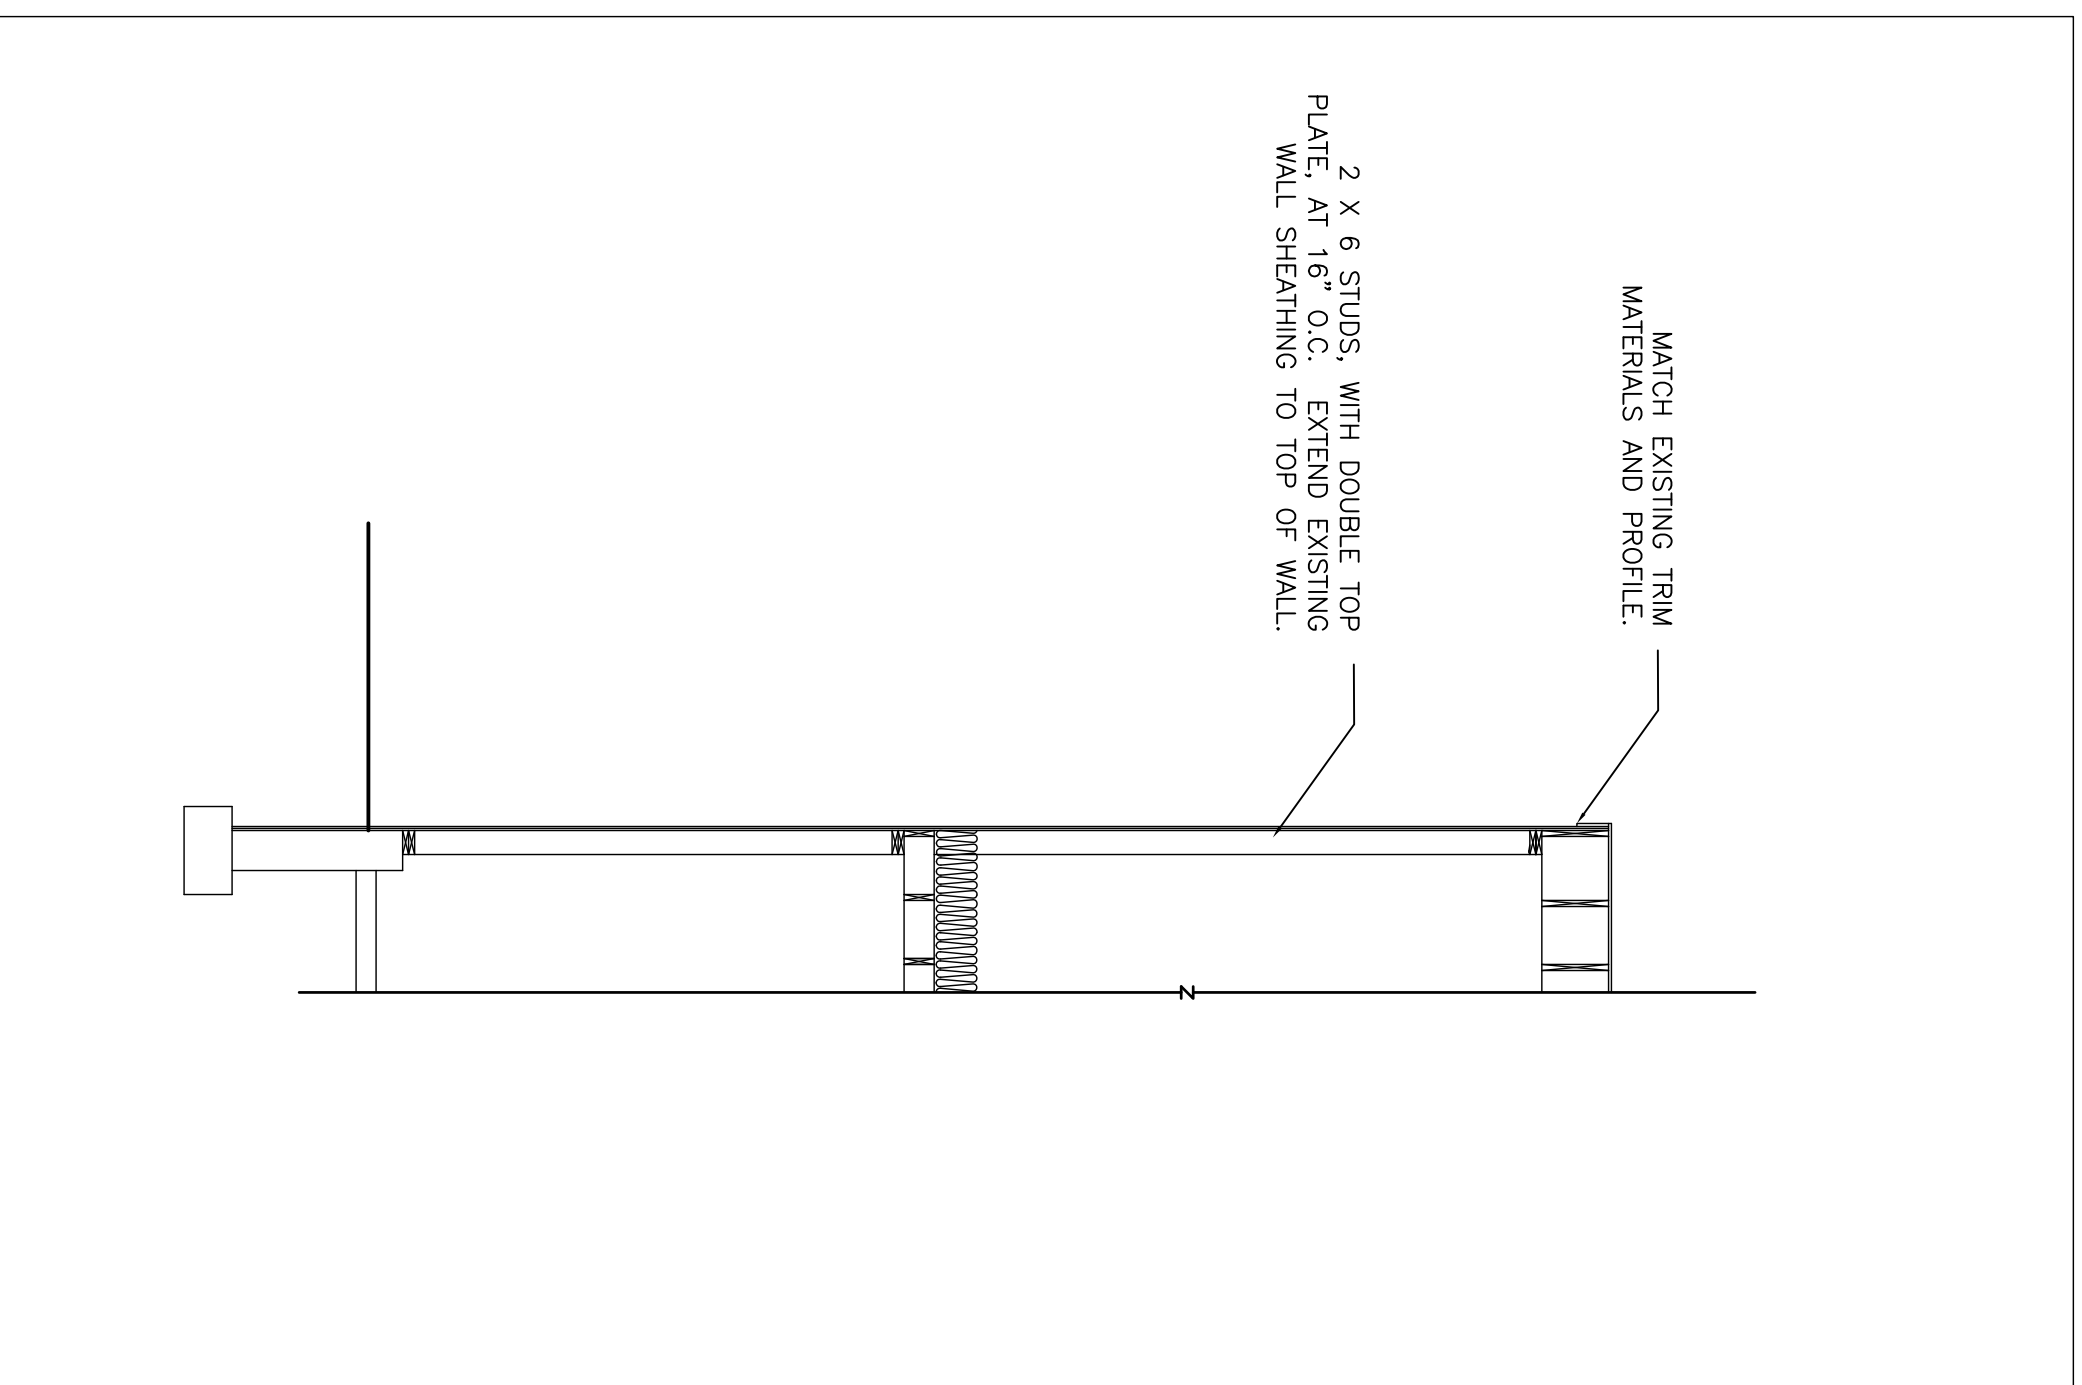

3 WALL SECTION
A2.1 Scale: 1/4" = 1'-0"

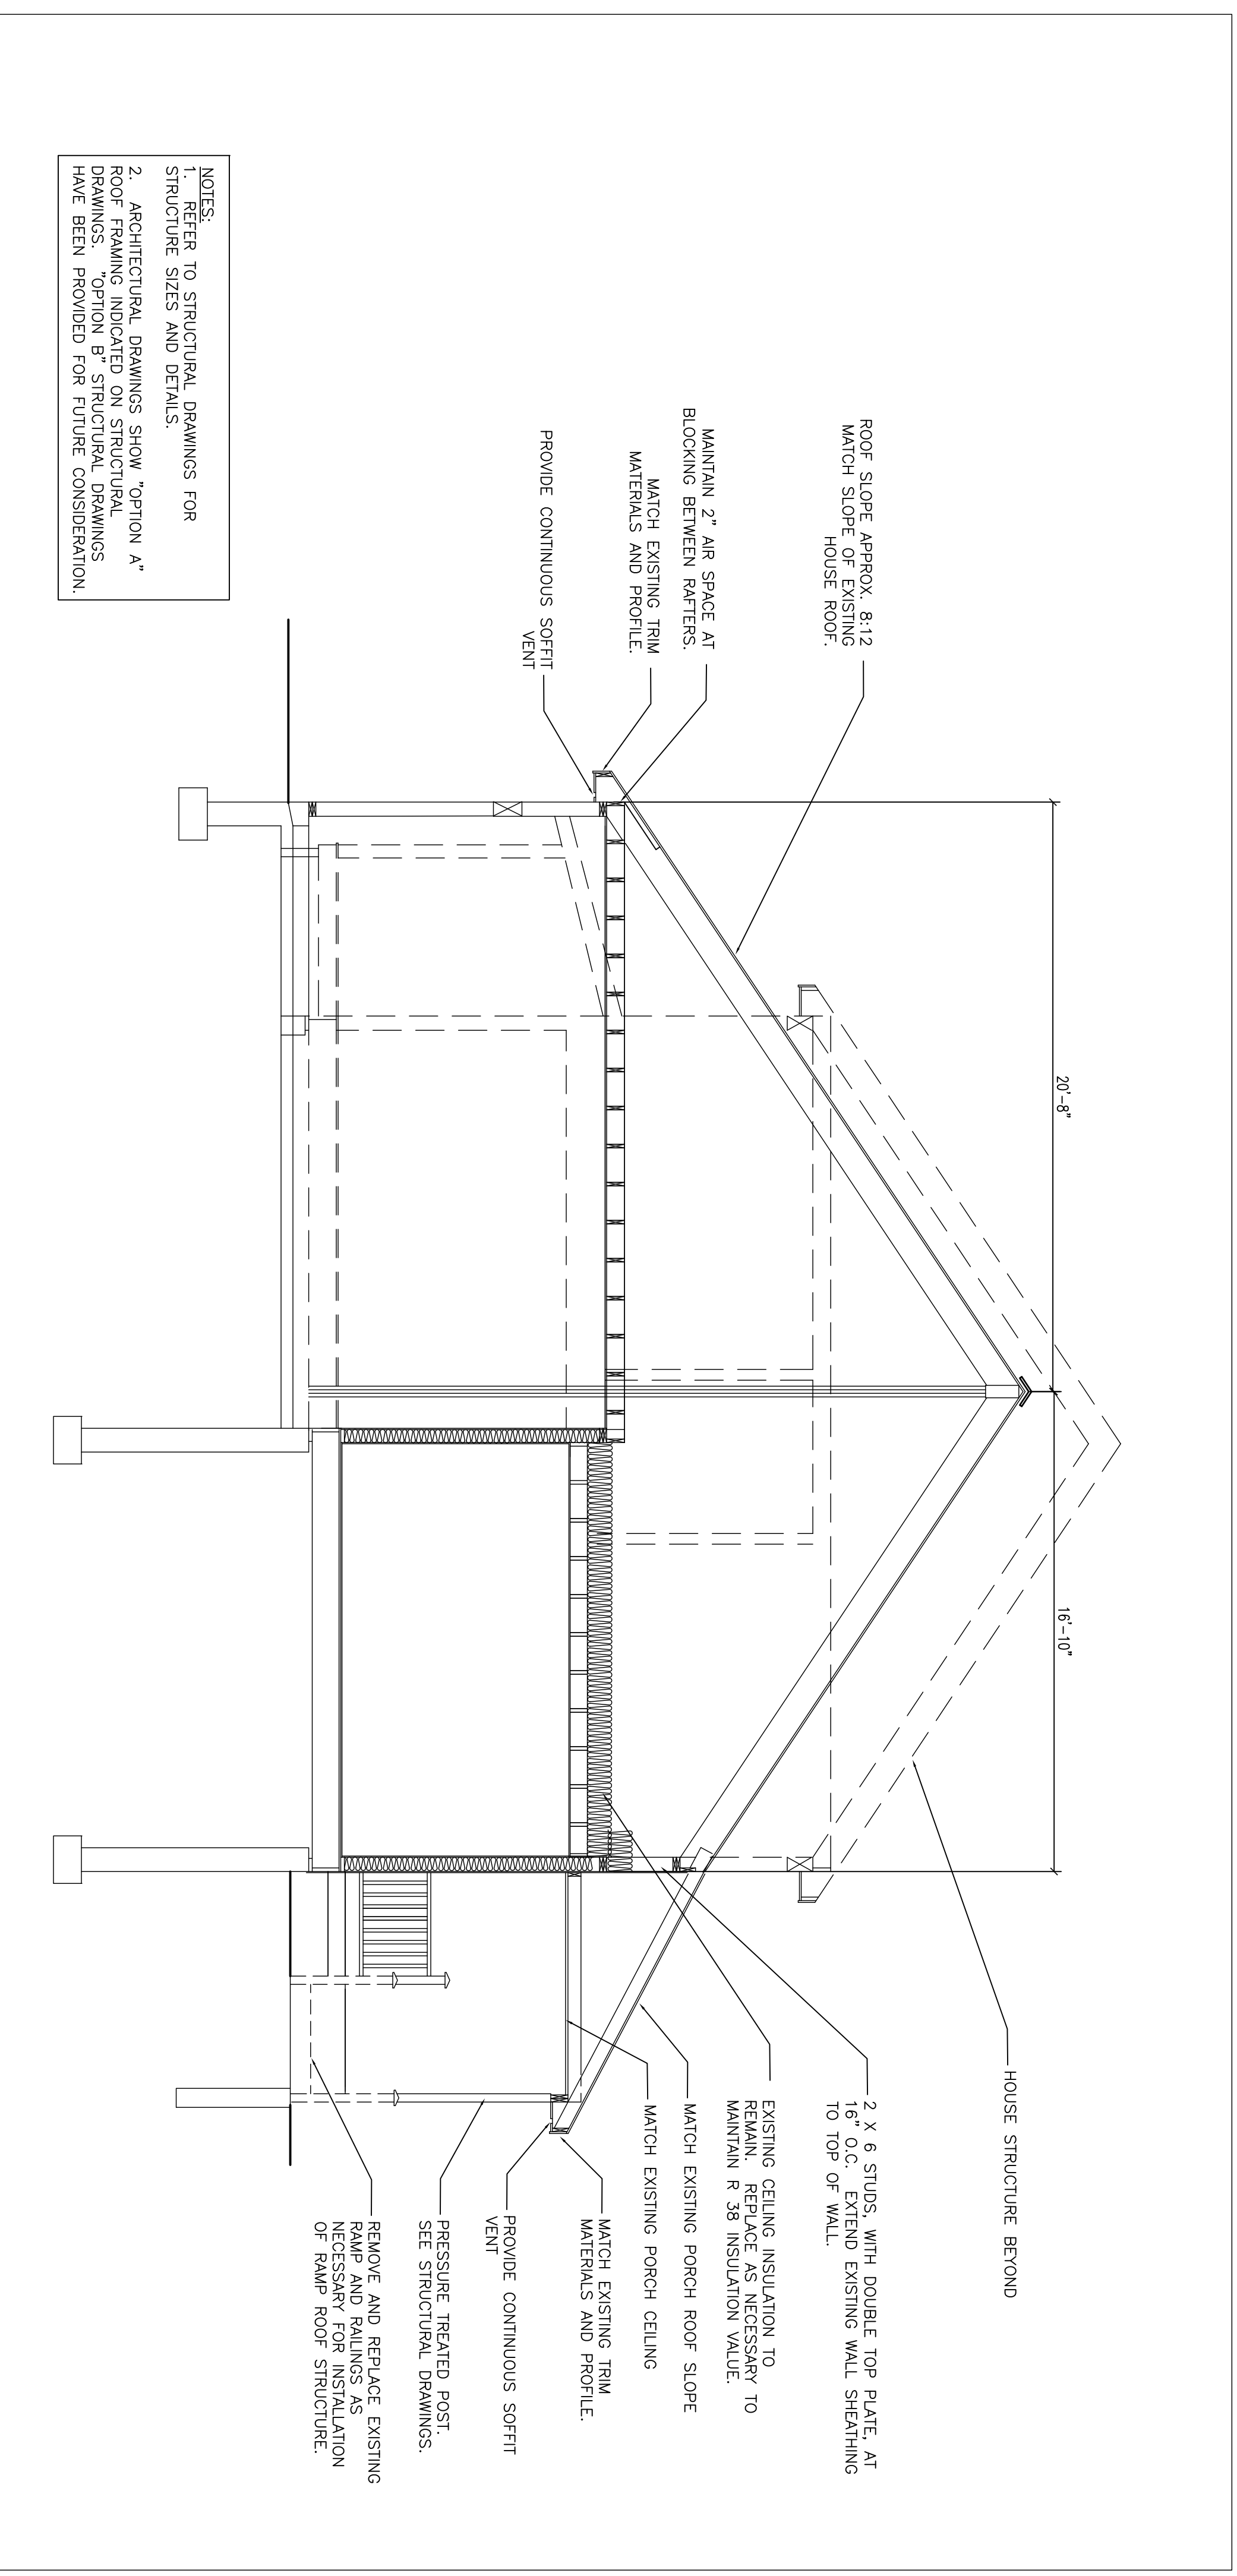

NOTES:
1. REFER TO STRUCTURAL DRAWINGS FOR STRUCTURE SIZES AND DETAILS.
2. ARCHITECTURAL DRAWINGS SHOW "OPTION A" ROOF FRAMING INDICATED ON STRUCTURAL DRAWINGS. "OPTION B" STRUCTURAL DRAWINGS HAVE BEEN PROVIDED FOR FUTURE CONSIDERATION.

4 BUILDING SECTION AT GARAGE
A2.1 Scale: 1/4" = 1'-0"

Date	12/18/09	Scale	As Indicated
Drawn By	CFG		
Revisions	Rev. 0 Issued for Construction		

Project:

Maheux Residence
Garage Renovation
PORTLAND, MAINE

DESIGN GROUP COLLABORATIVE
ARCHITECTURE DESIGN | PLANNING

104 MAIN STREET
ELLSWORTH, MAINE 04605
T (207) 664-0560
C (207) 669-2104
F (207) 664-0569

22 Free Street Suite 303
PORTLAND, MAINE 04101
T (207) 699-8300
C (207) 266-8386
F (207) 669-3310

