


PROPOSED ROOF FRAMING PLAN

SCALE: 1/4" = 1'-0"

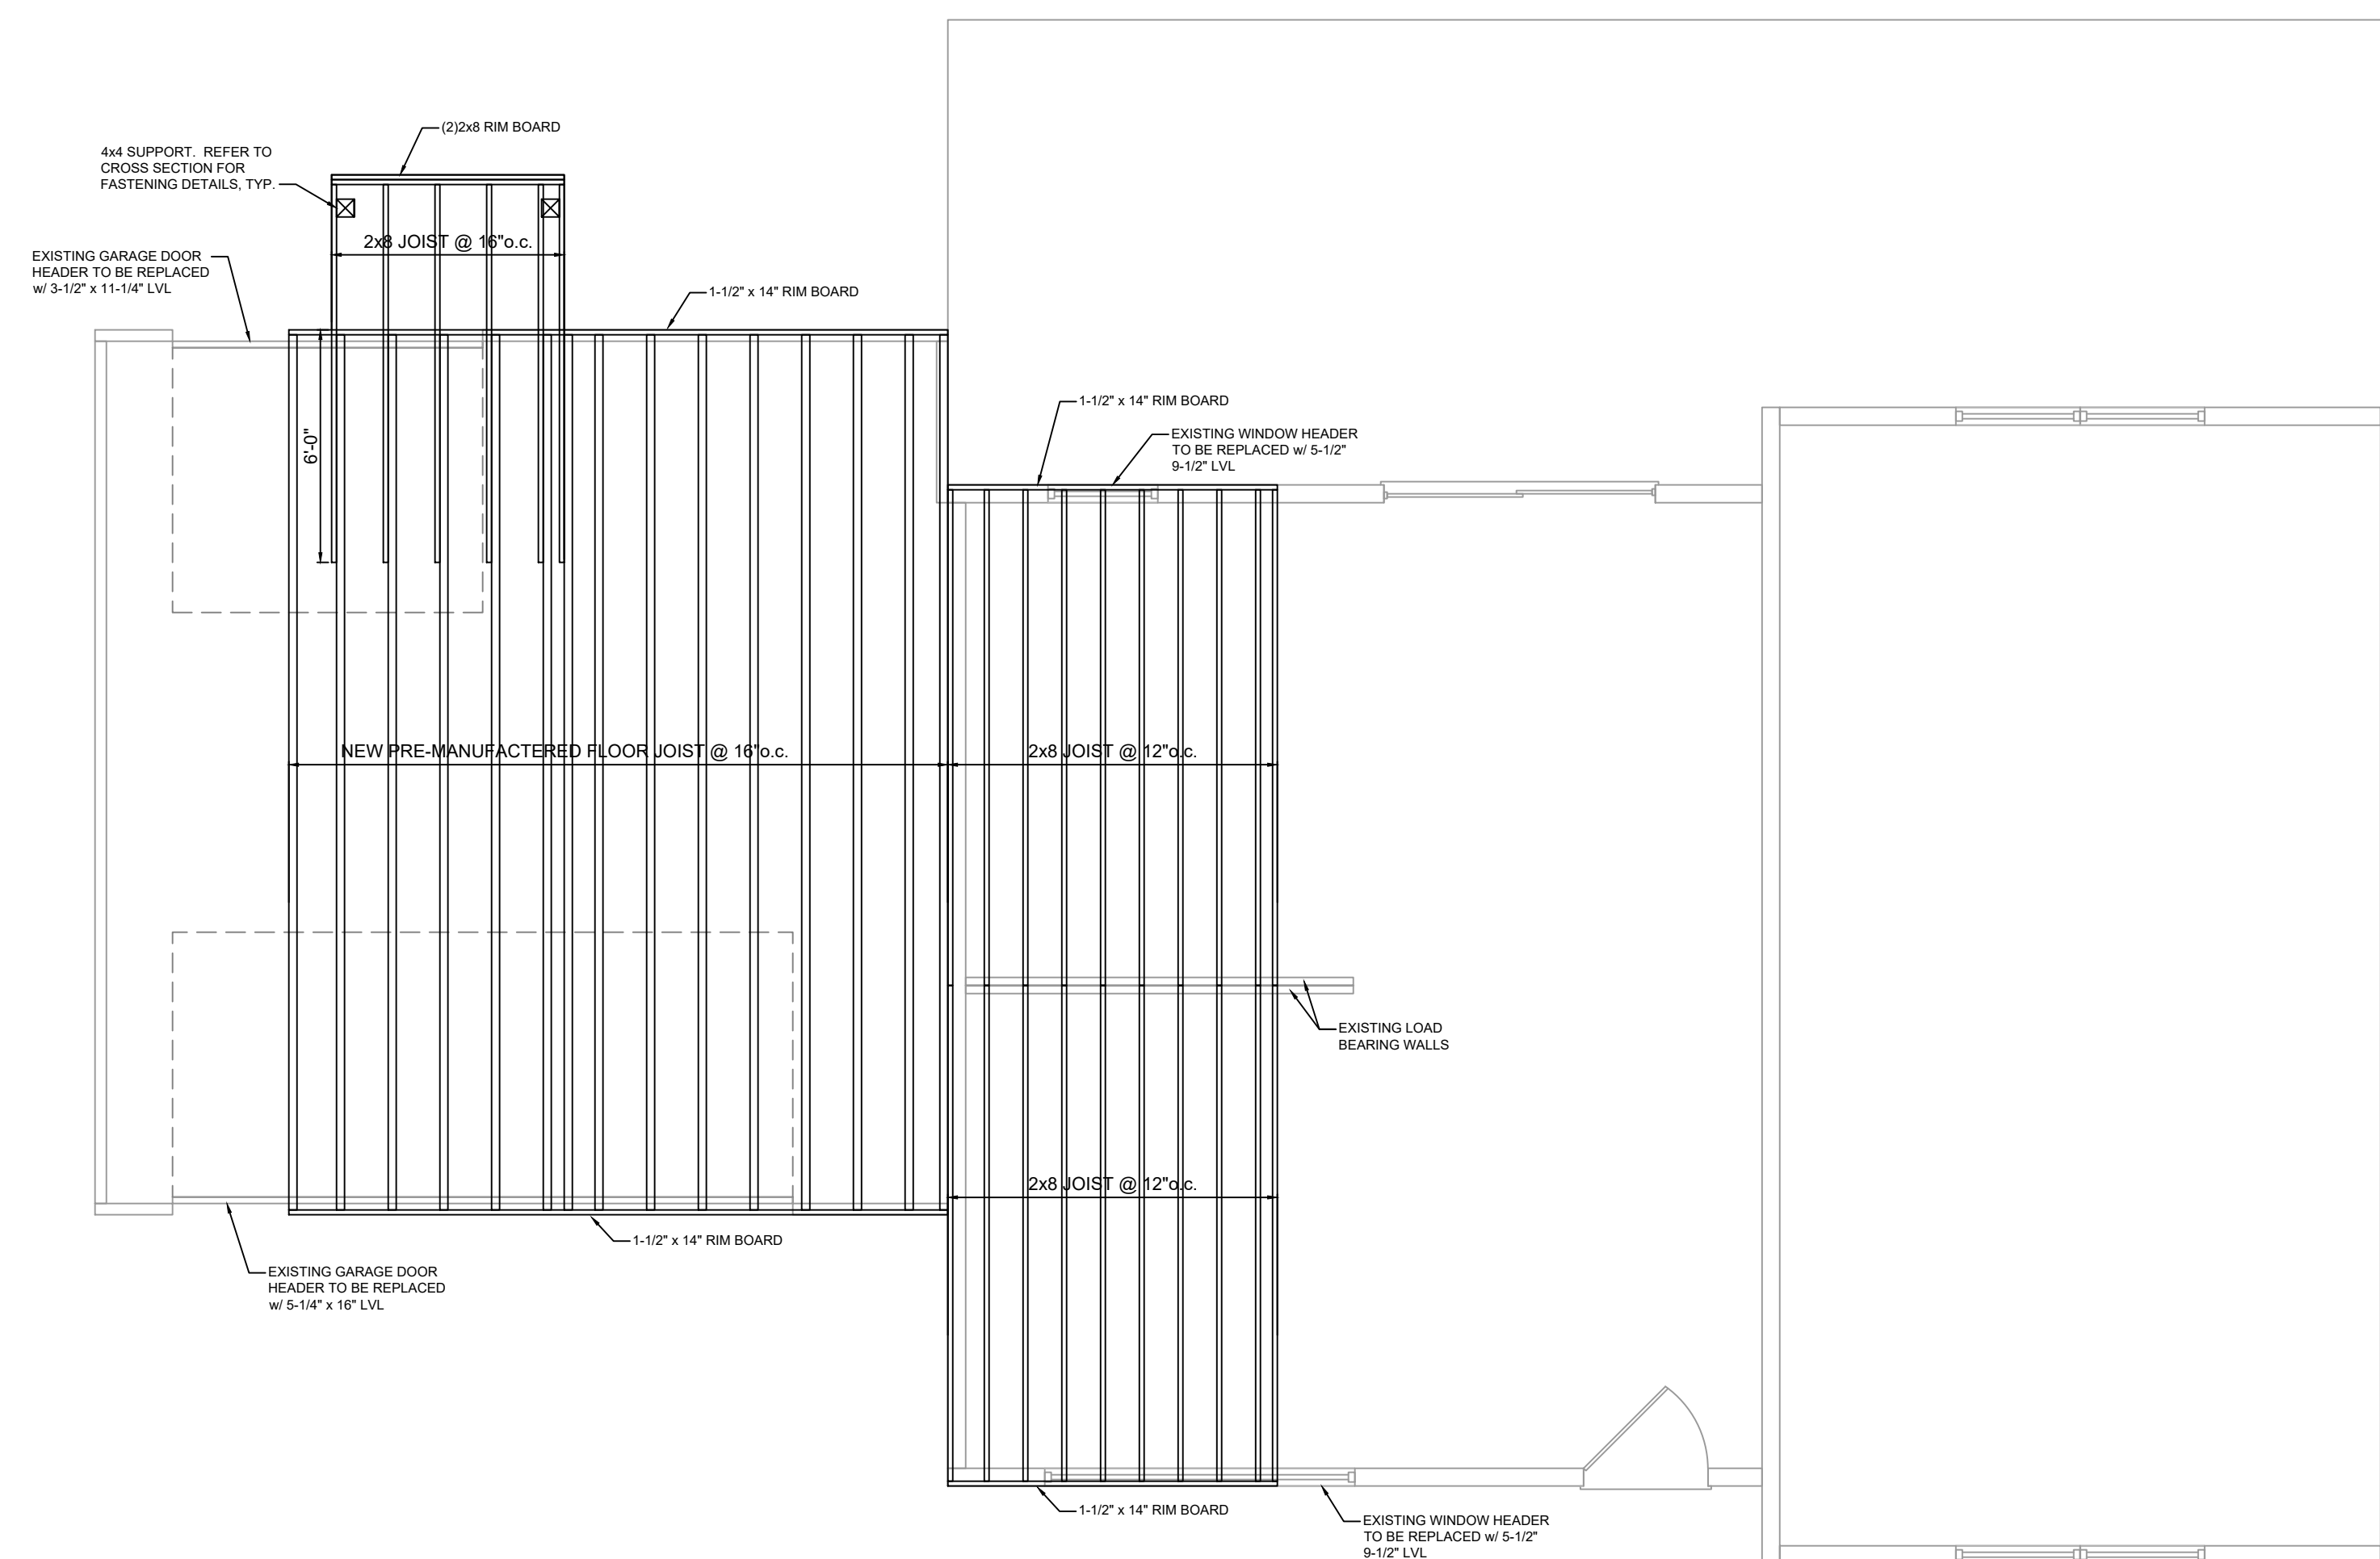

PROPOSED 2nd FLOOR FRAMING PLAN

SCALE: 1/4" = 1'-0"

ISSUED FOR PERMIT ONLY
NOT FOR CONSTRUCTION
4/26/17

These drawings are the property of MacLeod Structural Engineers, PA and are for the exclusive use of:

Use of these drawings by others without written consent is prohibited.

MACLEOD
STRUCTURAL ENGINEERS, PA
90 Bridge Street Suite 252
Westbrook, Maine 04092 207.839.0980

SECOND FLOOR ADDITION
21 STUART STREET
PORTLAND, MAINE

TITLE: FRAMING PLANS

DATE: 04.25.17 DRAWN BY: JLL DRAWING NUMBER:
SCALE: as noted PROJ NO: 2017-037 S-1

