


PROPOSED SECOND FLOOR PLAN


SCALE: 1/4" = 1'-0"

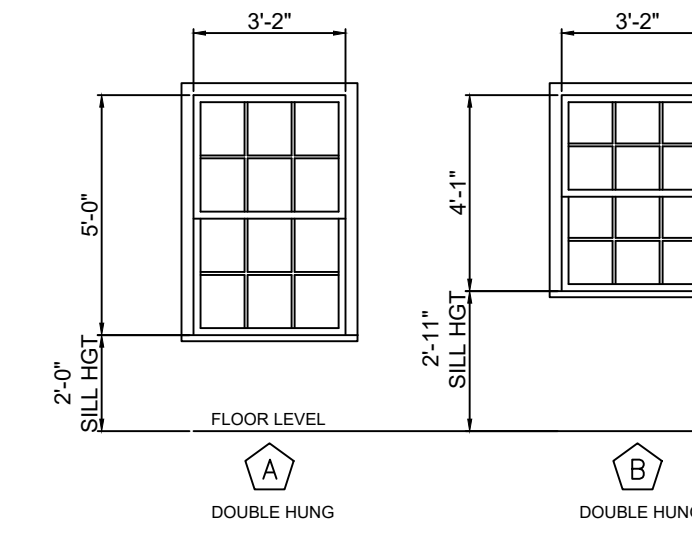

NOTE:
*REFER TO ENERGY CODE
NOTES FOR WINDOW AND DOOR
PERFORMANCE REQUIREMENTS.

WINDOW SCHEDULE				
LETTER	QTY	FLOOR	DESCRIPTION	CODE
A	4	2	DOUBLE HUNG	3656
B	1	2	DOUBLE HUNG	3036

DOOR SCHEDULE				
NUMBER	QTY	FLOOR	DESCRIPTION	CODE
1	1	2	EXTERIOR	3-0 x 6-8
2	1	2	INTERIOR	2-0 x 6-8
3	1	2	INTERIOR	2-0 x 6-8
4	1	2	INTERIOR	2-6 x 6-8
5	1	2	INTERIOR	2-6 x 6-8
6	1	2	INTERIOR	1-6 x 6-8

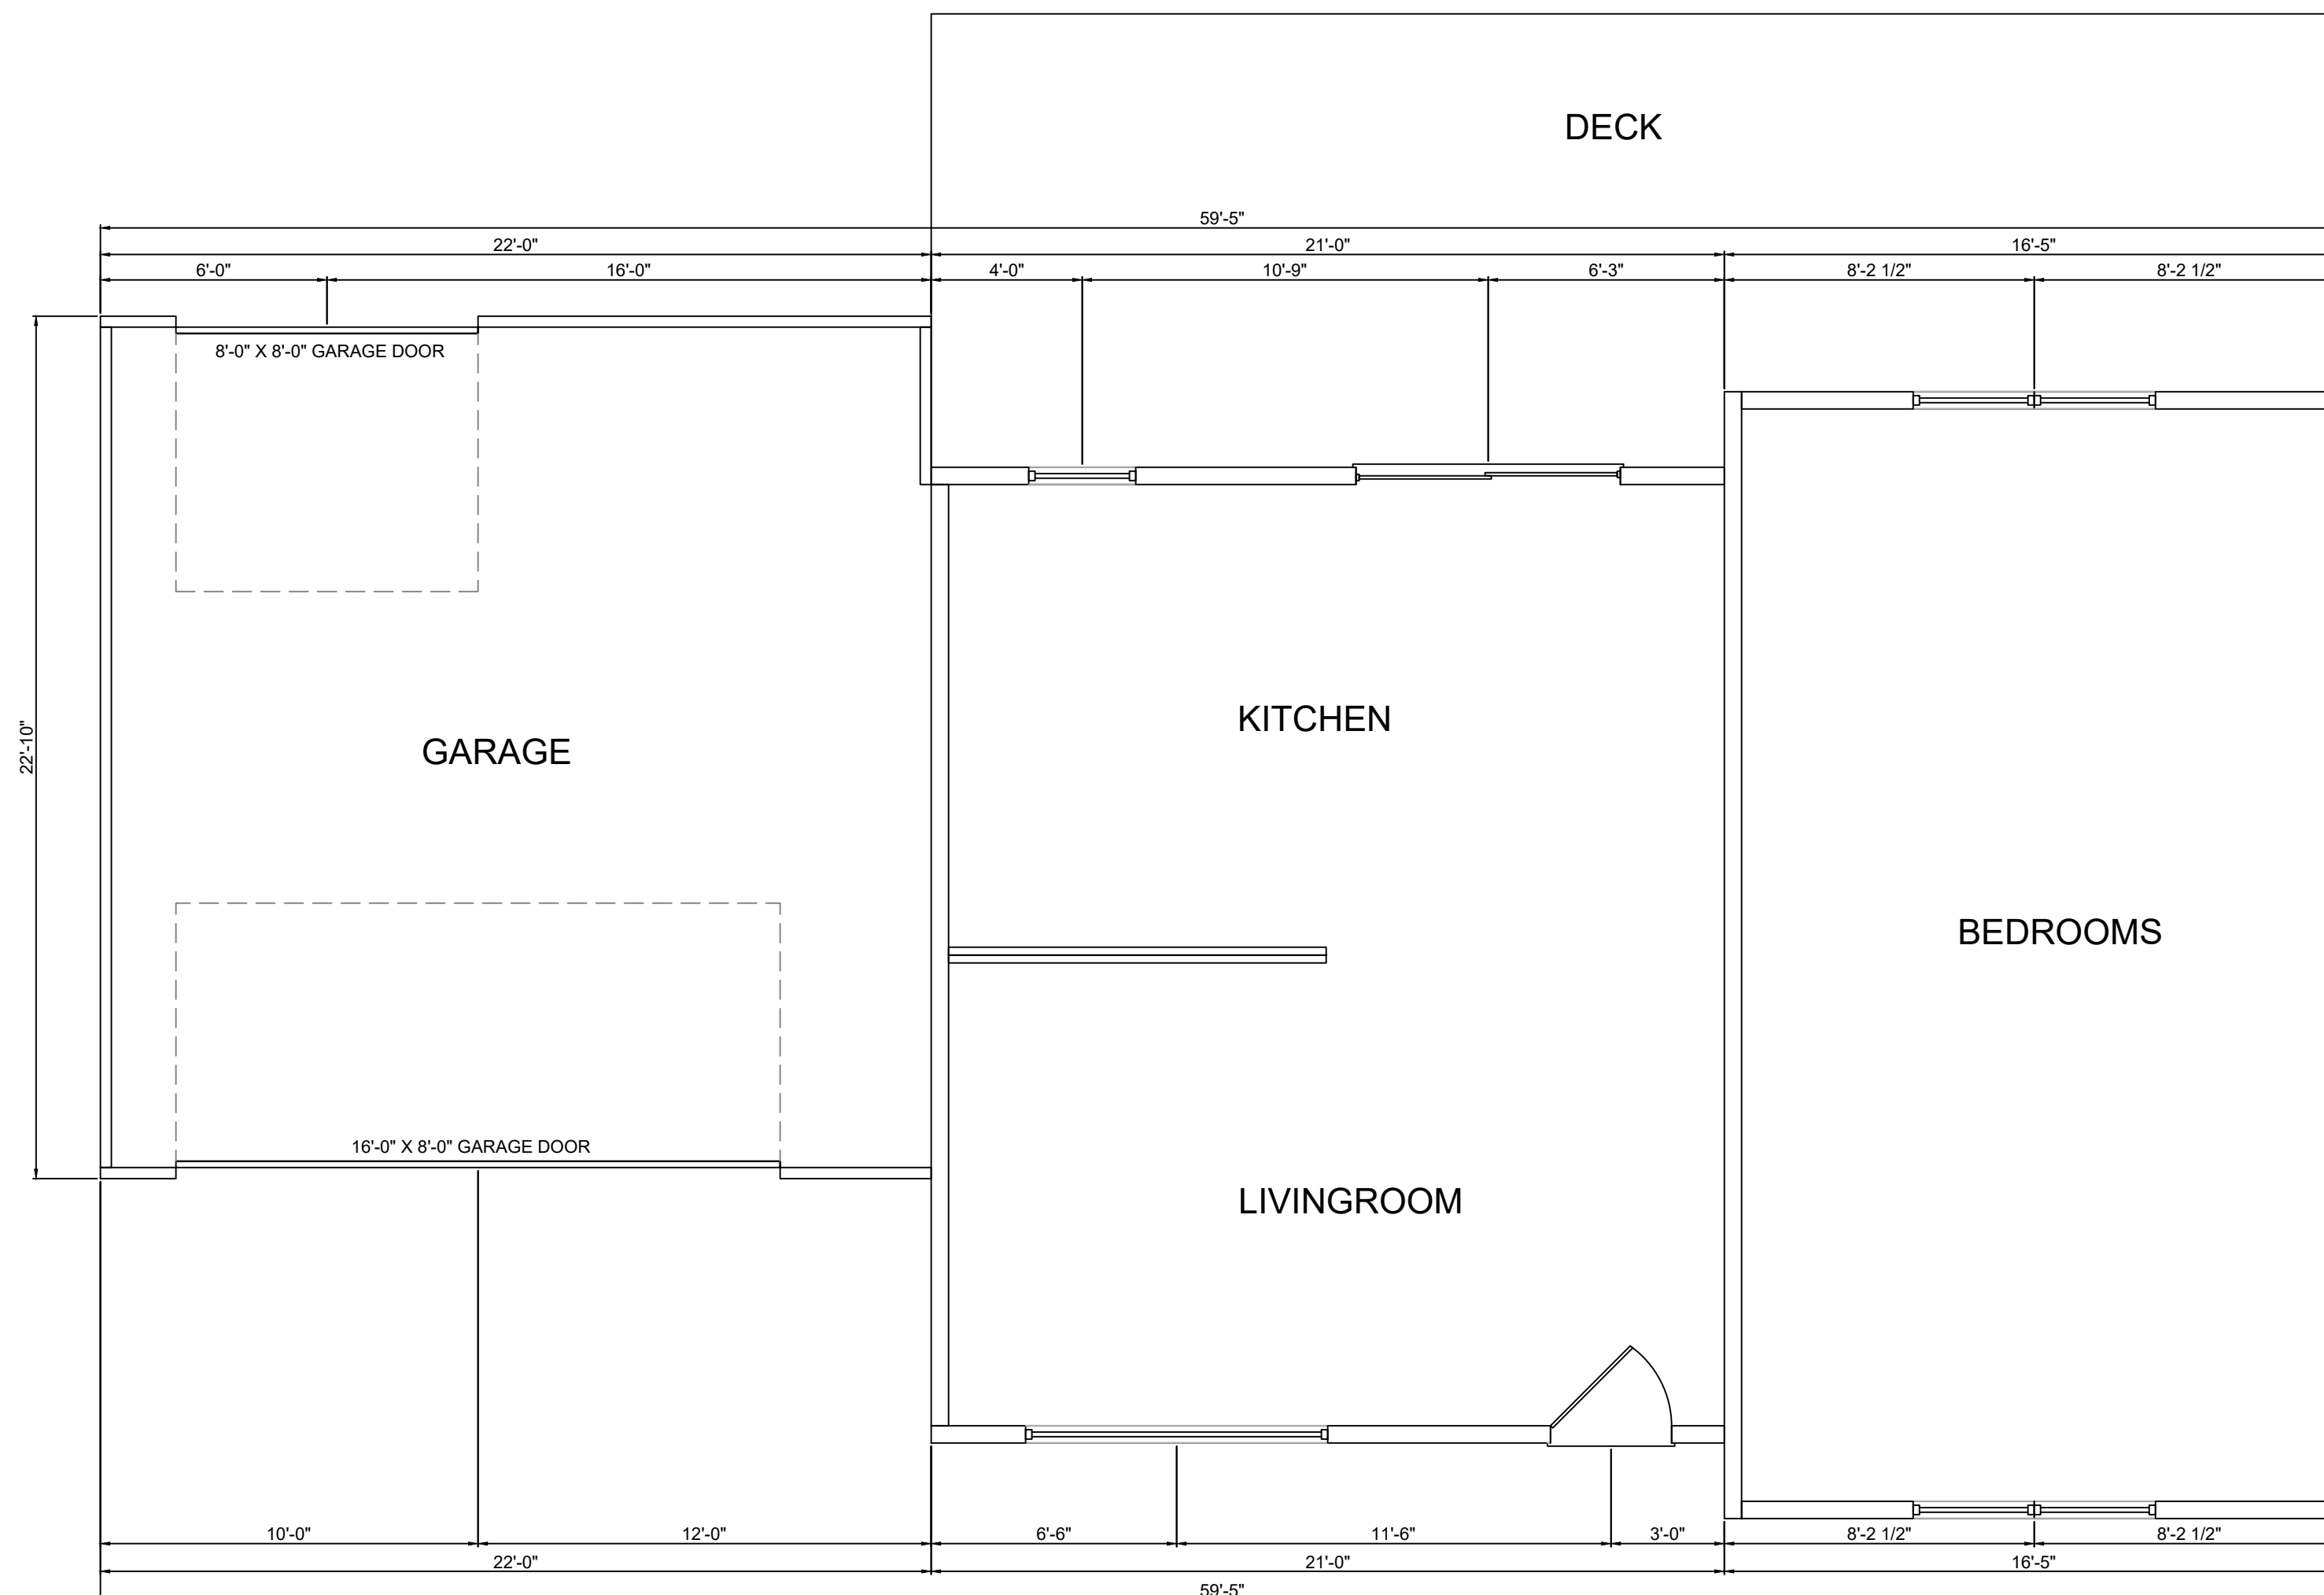

EXISTING FIRST FLOOR PLAN

SCALE: 1/4" = 1'-0"

ISSUED FOR PERMIT ONLY
NOT FOR CONSTRUCTION
5/16/17

These drawings are the property of MacLeod Structural Engineers, PA and are for the exclusive use of:

Use of these drawings by others without written consent is prohibited.

MACLEOD
STRUCTURAL ENGINEERS, PA
90 Bridge Street Suite 252
Westbrook, Maine 04092 207.839.0980

SECOND FLOOR ADDITION
21 STUART STREET
PORTLAND, MAINE

TITLE: **FLOOR PLAN**

DATE: 04.25.17 DRAWN BY: JLL DRAWING NUMBER:
SCALE: as noted PROJ NO: 2017-037 A-1

