



**PROPOSED SECOND FLOOR PLAN**  
SCALE: 1/4" = 1'-0"

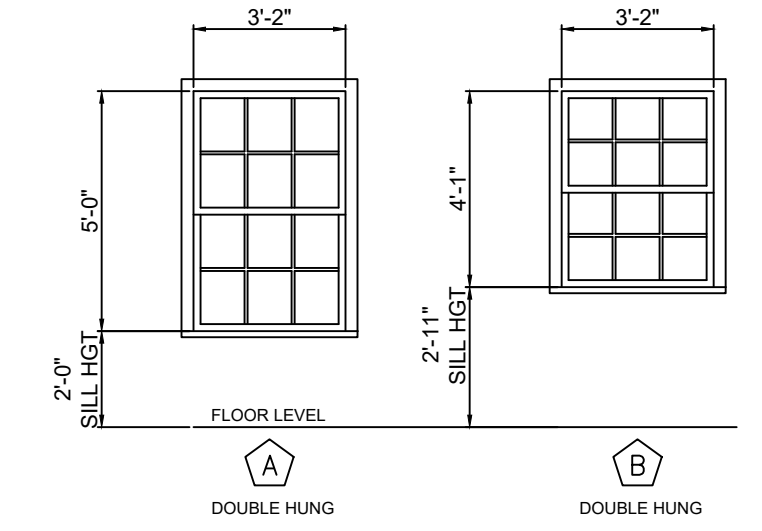

NOTE:  
\*REFER TO ENERGY CODE  
NOTES FOR WINDOW AND DOOR  
PERFORMANCE REQUIREMENTS.

WINDOW SCHEDULE				
LETTER	QTY	FLOOR	DESCRIPTION	CLEAR OPENING
A	4	2	4060 DOUBLE HUNG	34-5/8" W x 24-1/2" HGT.
B	1	2	3036 DOUBLE HUNG	24-5/8" W x 12-1/2" HGT.

DOOR SCHEDULE				
NUMBER	QTY	FLOOR	DESCRIPTION	CODE
1	1	2	EXTERIOR	3-0 x 6-8
2	1	2	INTERIOR	2-0 x 6-8
3	1	2	INTERIOR	2-0 x 6-8
4	1	2	INTERIOR	2-6 x 6-8
5	1	2	INTERIOR	2-6 x 6-8
6	1	2	INTERIOR	1-6 x 6-8

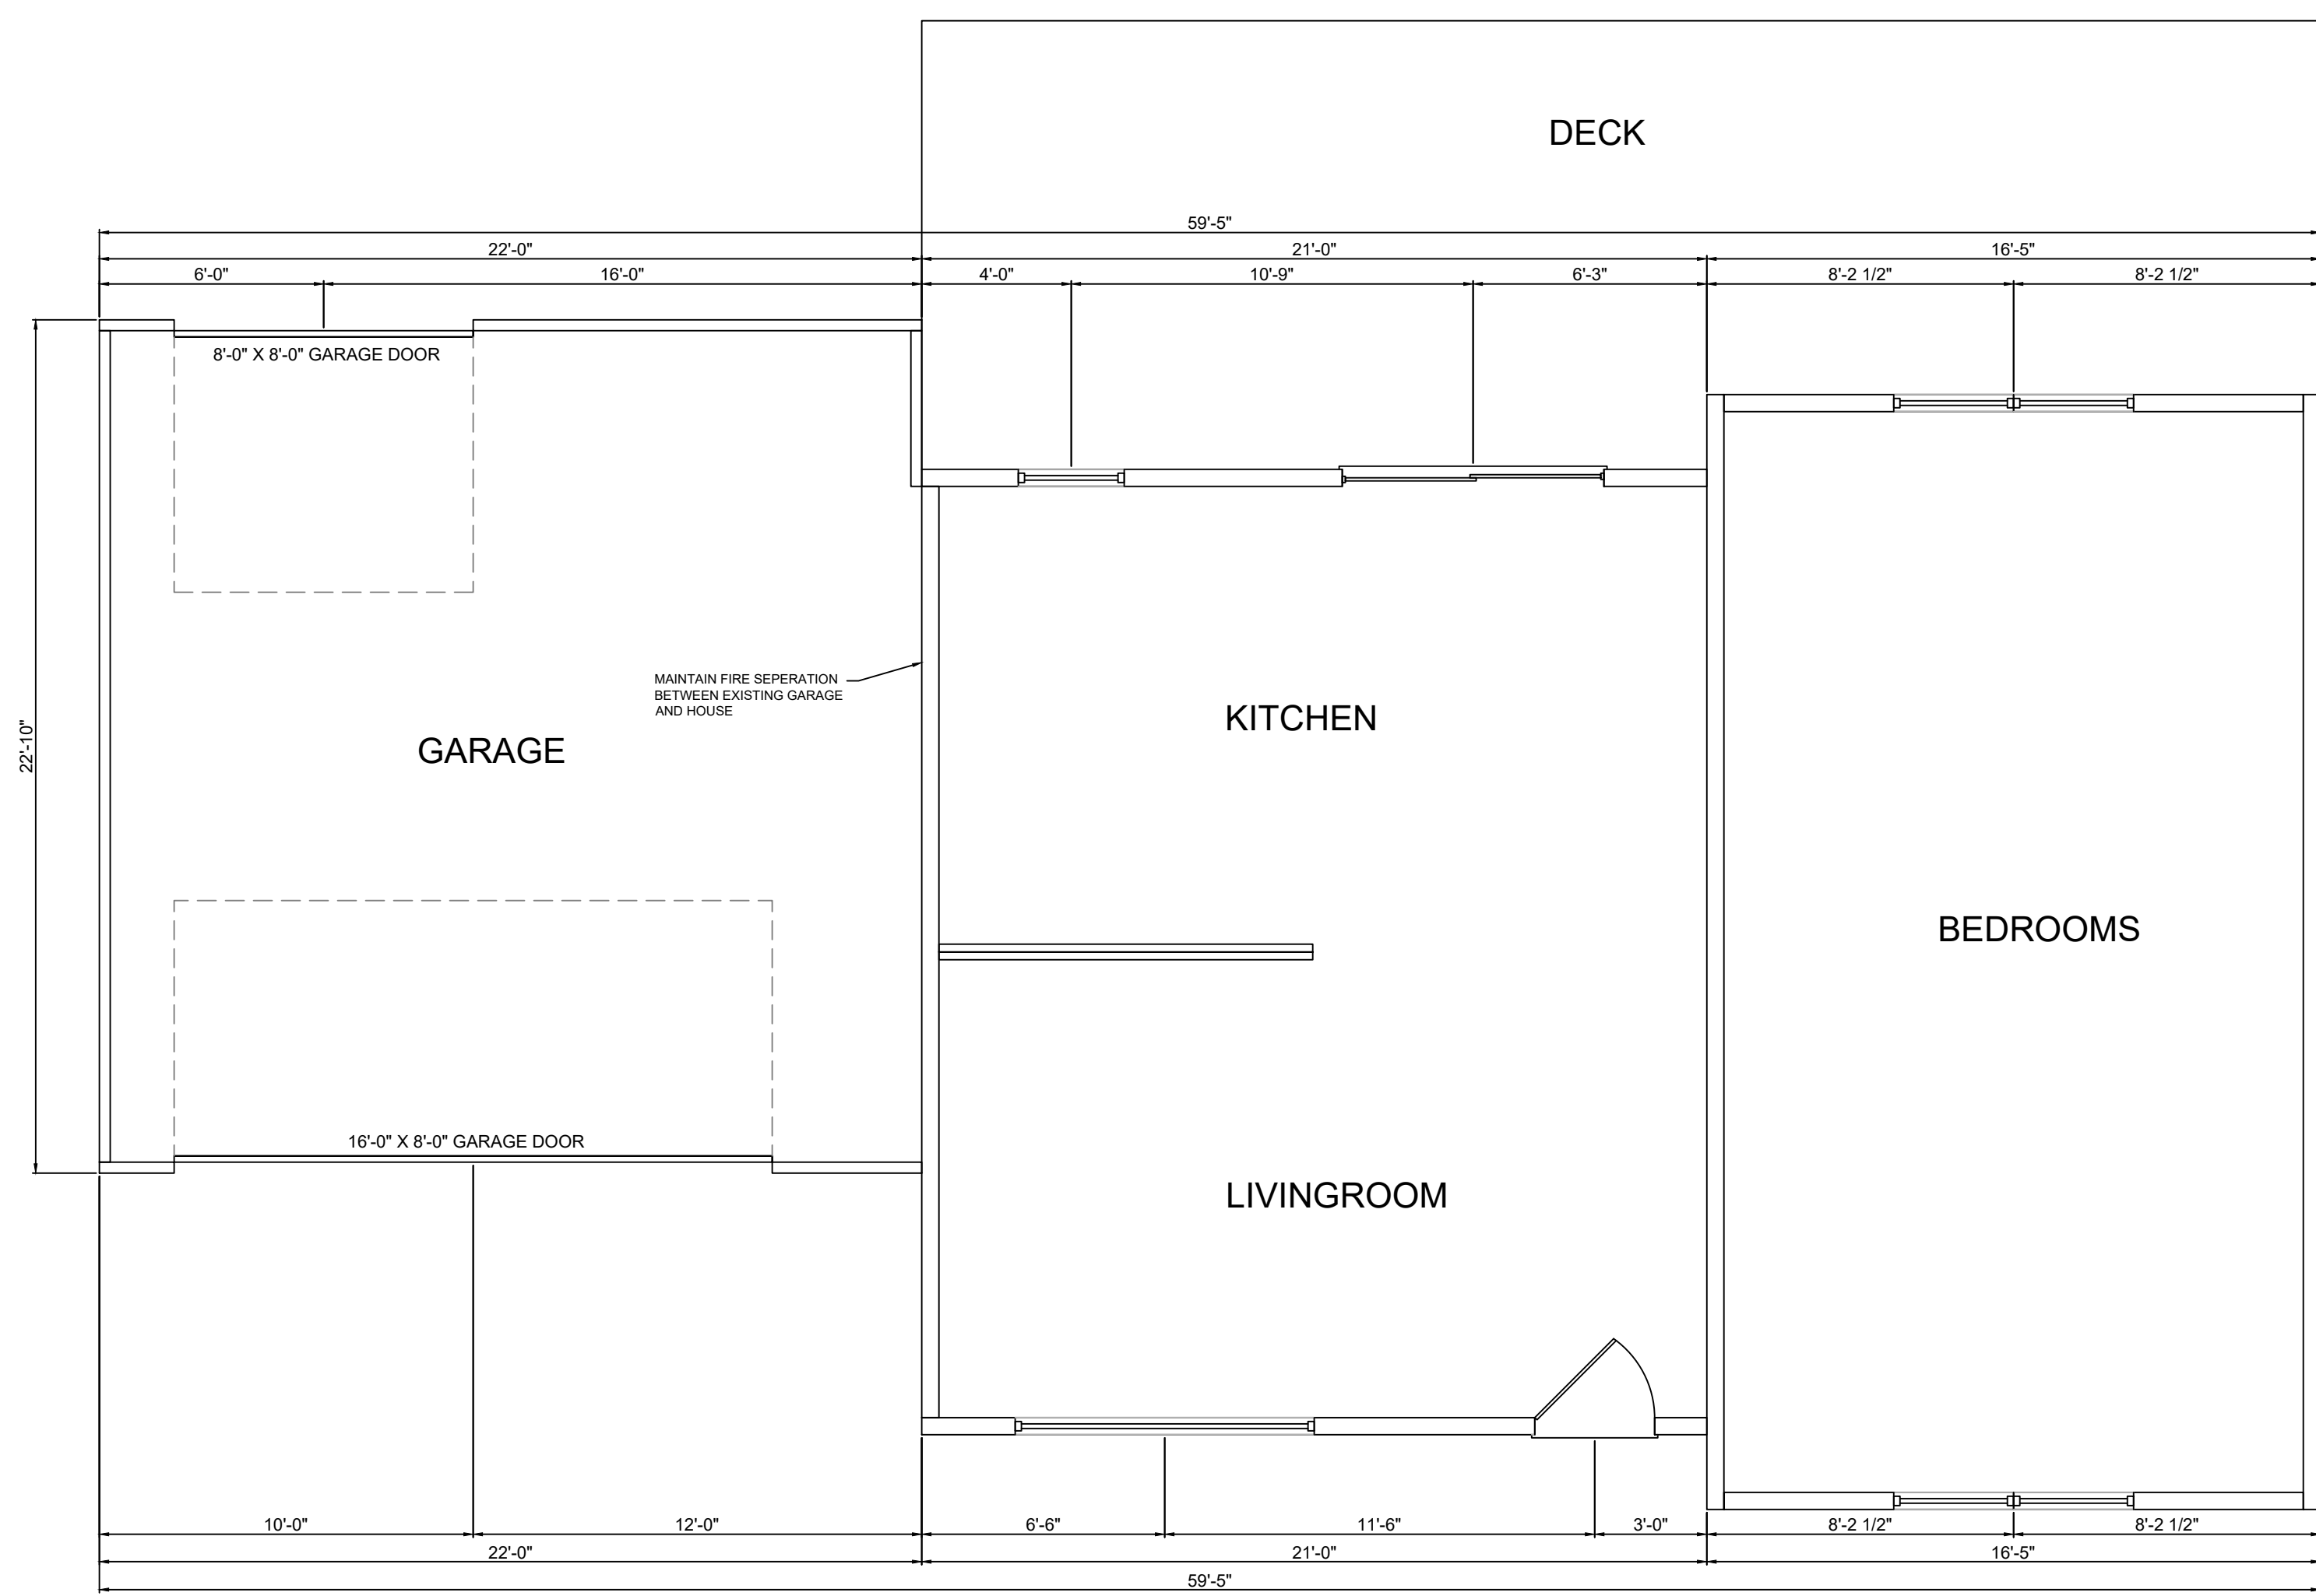

**EXISTING FIRST FLOOR PLAN**  
SCALE: 1/4" = 1'-0"

ISSUED FOR PERMIT ONLY  
NOT FOR CONSTRUCTION  
5/23/17

These drawings are the property of MacLeod Structural Engineers, PA and are for the exclusive use of:

Use of these drawings by others without written consent is prohibited.

**MACLEOD**  
STRUCTURAL ENGINEERS, PA  
90 Bridge Street Suite 252  
Westbrook, Maine 04092 207.839.0980

**SECOND FLOOR ADDITION**  
21 STUART STREET  
PORTLAND, MAINE

TITLE: **FLOOR PLAN**

DATE: 04.25.17 DRAWN BY: JLL DRAWING NUMBER:  
SCALE: as noted PROJ NO: 2017-037 A-1

