



- SPECIFIC NOTES**
1. REPAIR/REPLACE PRECAST BAND/LINTEL/SILL
  2. REMOVE GRAFFITI
  3. REPLACE MISSING BRICK
  4. REPAIR MISSING/ROTTED TRIM/CORNICE
  5. PROVIDE NEW COATING ON SILL TOP
  6. DEMOLISH MECHANICAL ENCLOSURE
  7. PROVIDE NEW GRILL
  8. PROVIDE NEW EPDM ROOF AND METAL DRIP EDGE
  9. PROVIDE NEW METAL ROOF
  10. PROVIDE CHIMNEY CAP
  11. REMOVE SIGN/BIRDHOUSE/ELEC BOXES
  12. PATCH/REPAIR DOOR
  13. REPAINT GRILL/MISC. ELEMENT

- GENERAL NOTES**
- REMOVE ALL PLYWOOD WINDOW PROTECTION
  - REFURBISH ALL WINDOWS
  - PROVIDE EXTERIOR STORM WINDOWS
  - REPAINT ALL TRIM
  - SCRAPE AND REPAINT STEEL LINTELS
  - REMOVE EXISTING AND PROVIDE NEW EPDM AND METAL DRIP EDGE ABOVE CORNICES
  - REPOINT ALL JOINTS IN PRECAST

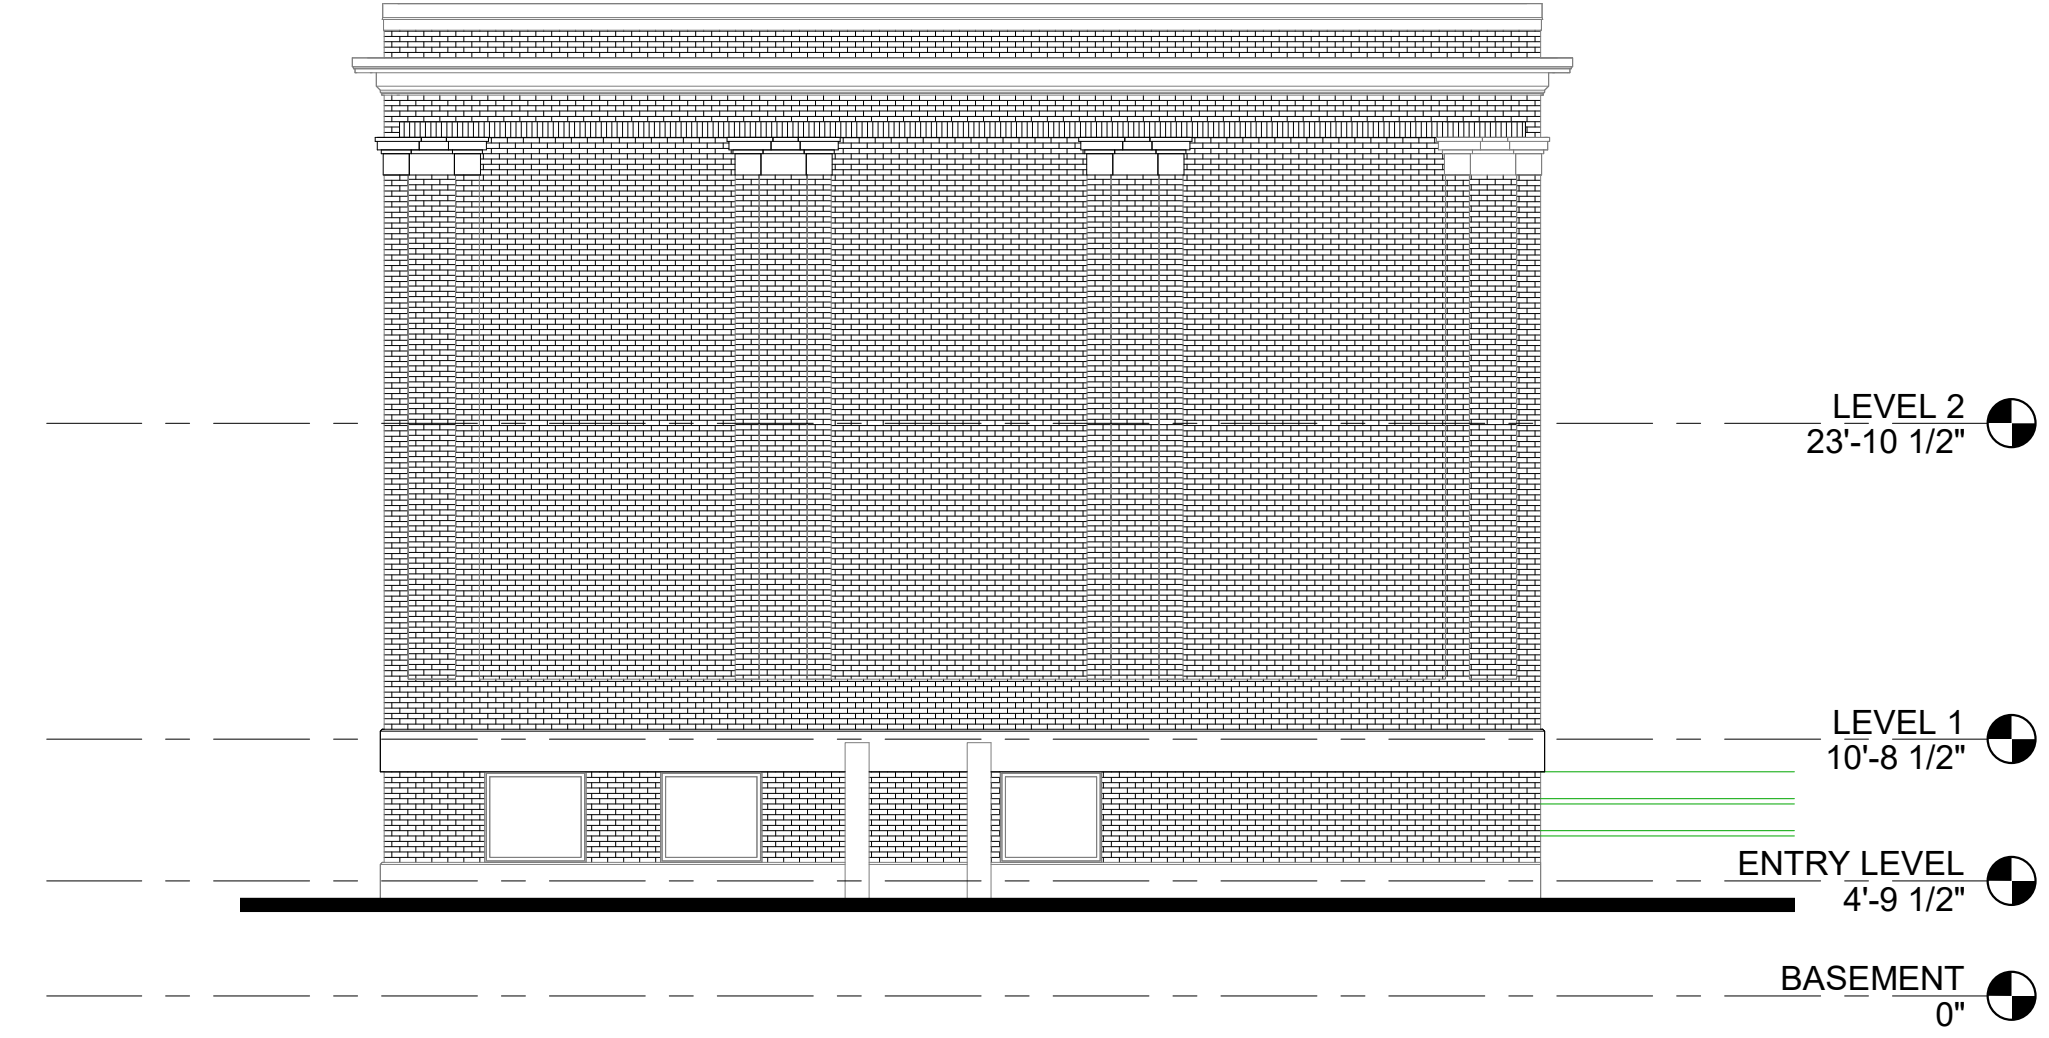

**1 | EAST ELEVATION**  
1/8" = 1'-0"

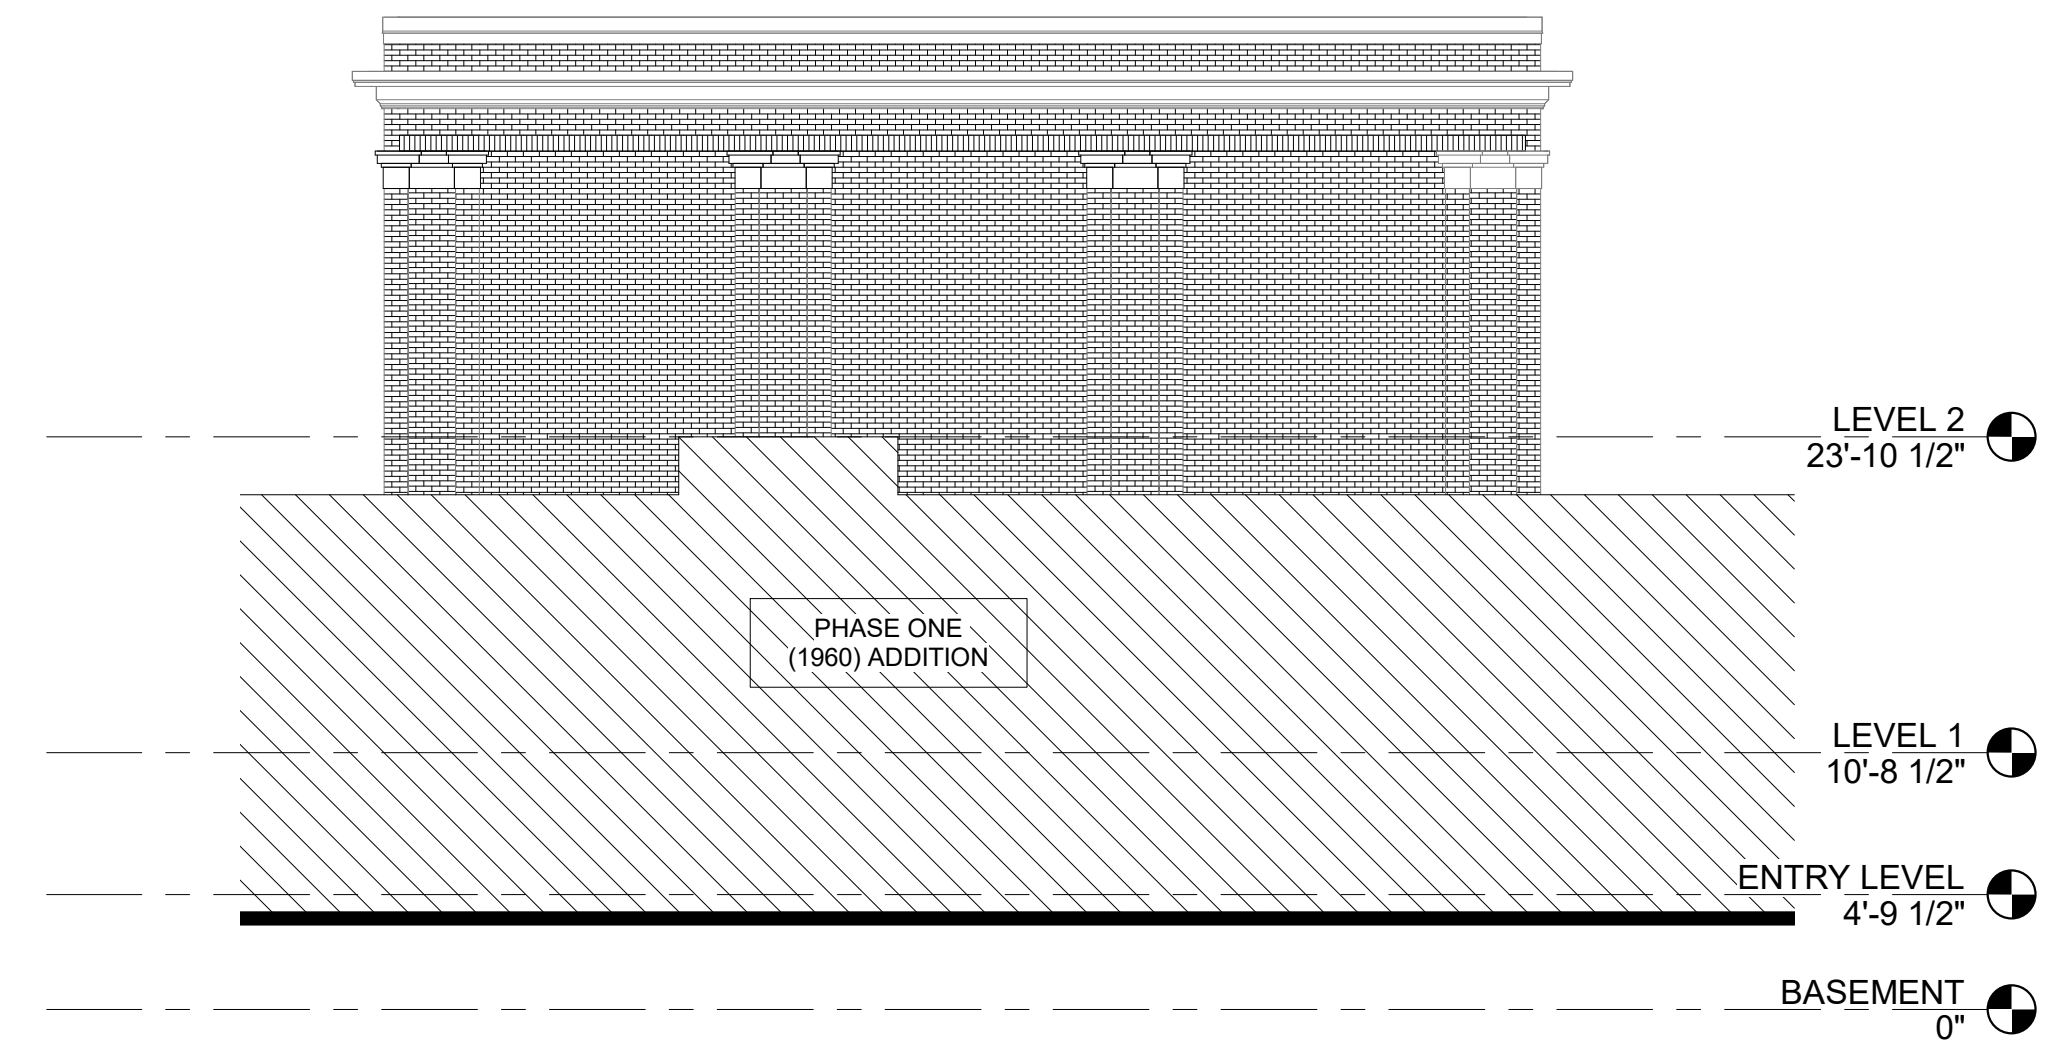

**3 | WEST ELEVATION**  
1/8" = 1'-0"

Prepared For:  
**DEVELOPERS  
COLLABORATIVE**

Consultant:

Architect:  
**ARCHETYPE**  
architects  
48 Union Wharf Portland, Maine 04101  
(207) 772-6002 ARCHETYPE@ARCHETYPEPA.COM

Project:  
**REED SCHOOL**

Revisions:

Date: 06/15/2018  
Scale: As indicated  
**EAST AND WEST  
ELEVATIONS**

**A2.02**