



- SPECIFIC NOTES**
1. REPAIR/REPLACE PRECAST BAND/LINTEL/SILL
 2. REMOVE GRAFFITI
 3. REPLACE MISSING BRICK
 4. REPAIR MISSING/ROTTED TRIM/CORNICE
 5. PROVIDE NEW COATING ON SILL TOP
 6. DEMOLISH MECHANICAL ENCLOSURE
 7. PROVIDE NEW GRILL
 8. PROVIDE NEW EPDM ROOF AND METAL DRIP EDGE
 9. PROVIDE NEW METAL ROOF
 10. PROVIDE CHIMNEY CAP
 11. REMOVE SIGN/BIRDHOUSE/ELEC BOXES
 12. PATCH/REPAIR DOOR
 13. REPAINT GRILL/MISC. ELEMENT

- GENERAL NOTES**
- REMOVE ALL PLYWOOD WINDOW PROTECTION
 - REFURBISH ALL WINDOWS
 - PROVIDE EXTERIOR STORM WINDOWS
 - REPAINT ALL TRIM
 - SCRAPE AND REPAINT STEEL LINTELS
 - REMOVE EXISTING AND PROVIDE NEW EPDM AND METAL DRIP EDGE ABOVE CORNICES
 - REPOINT ALL JOINTS IN PRECAST

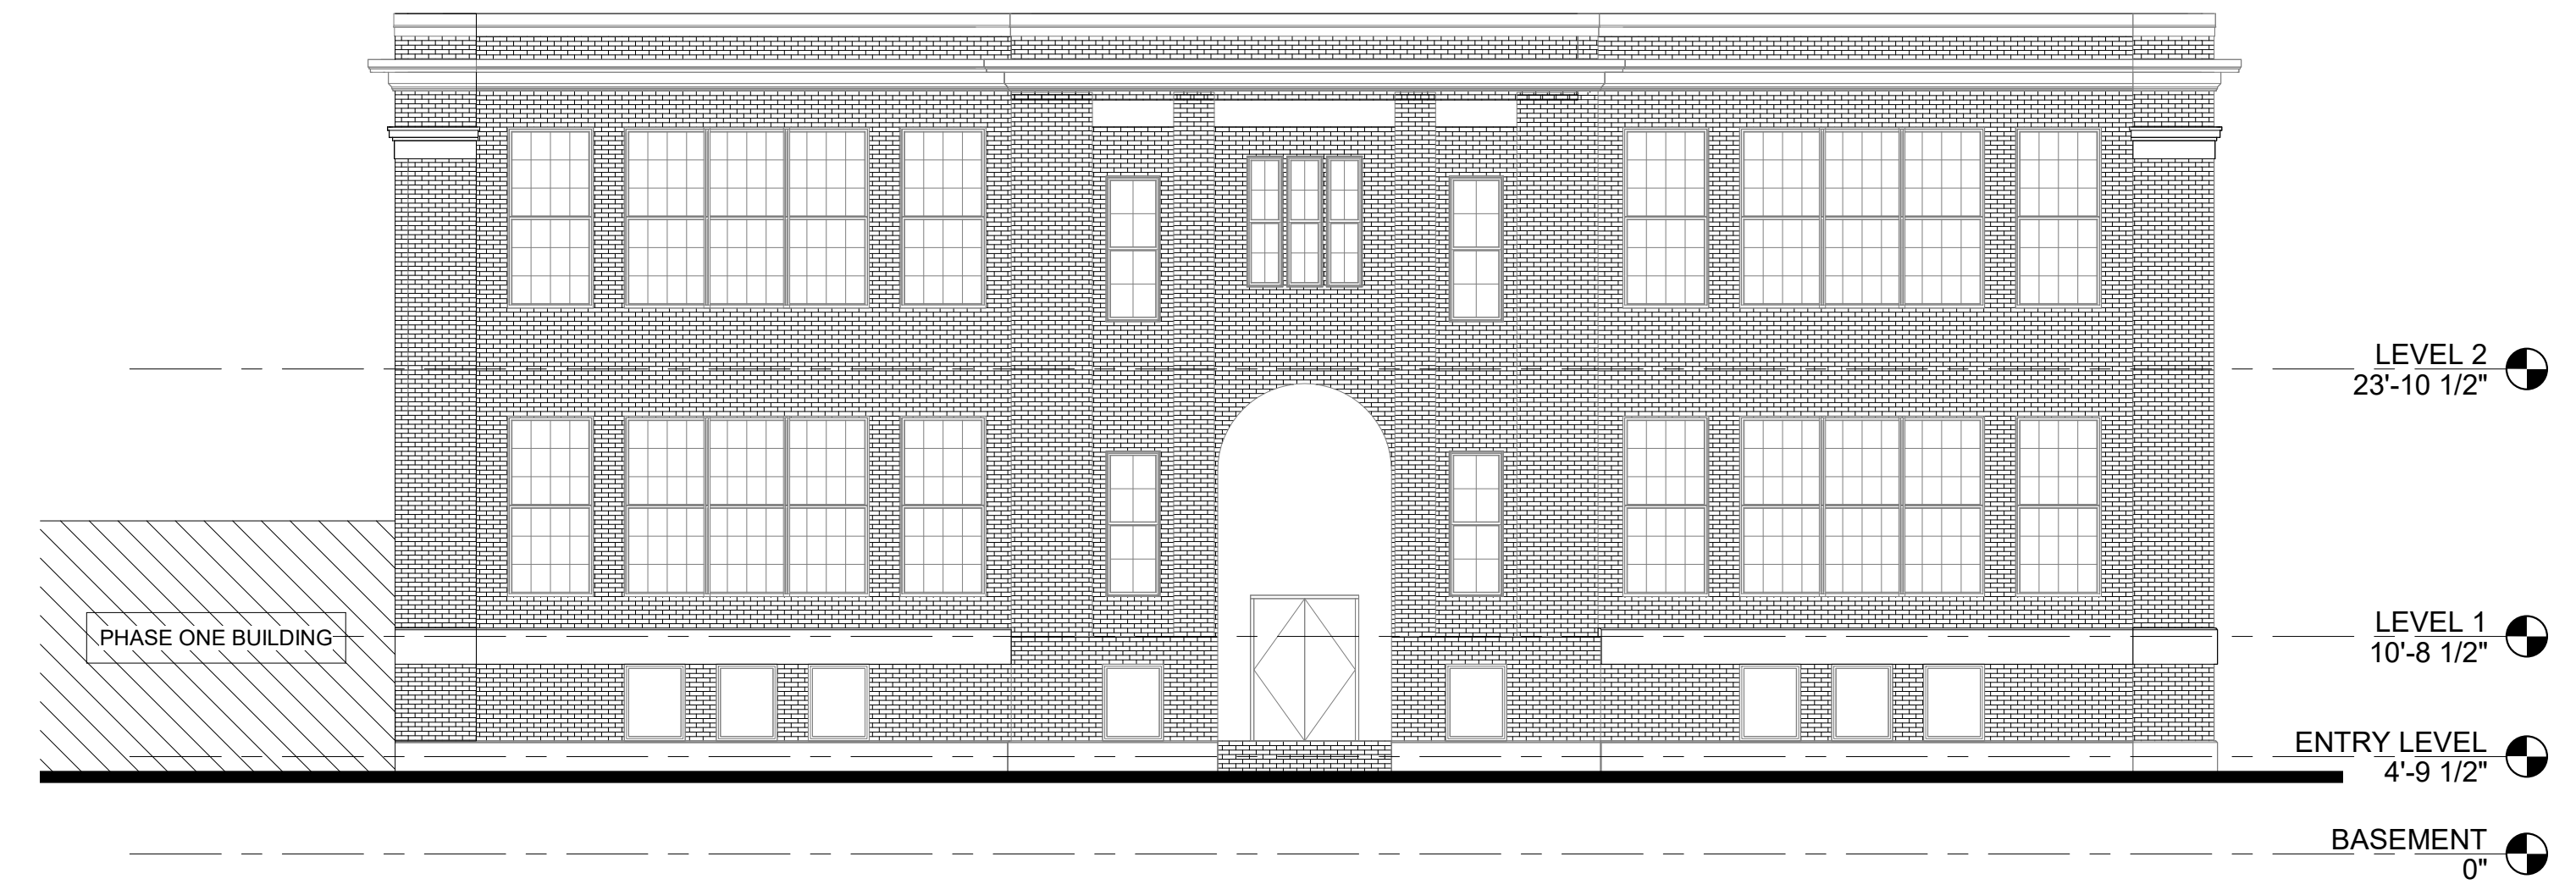

1 | SOUTH ELEVATION
1/8" = 1'-0"

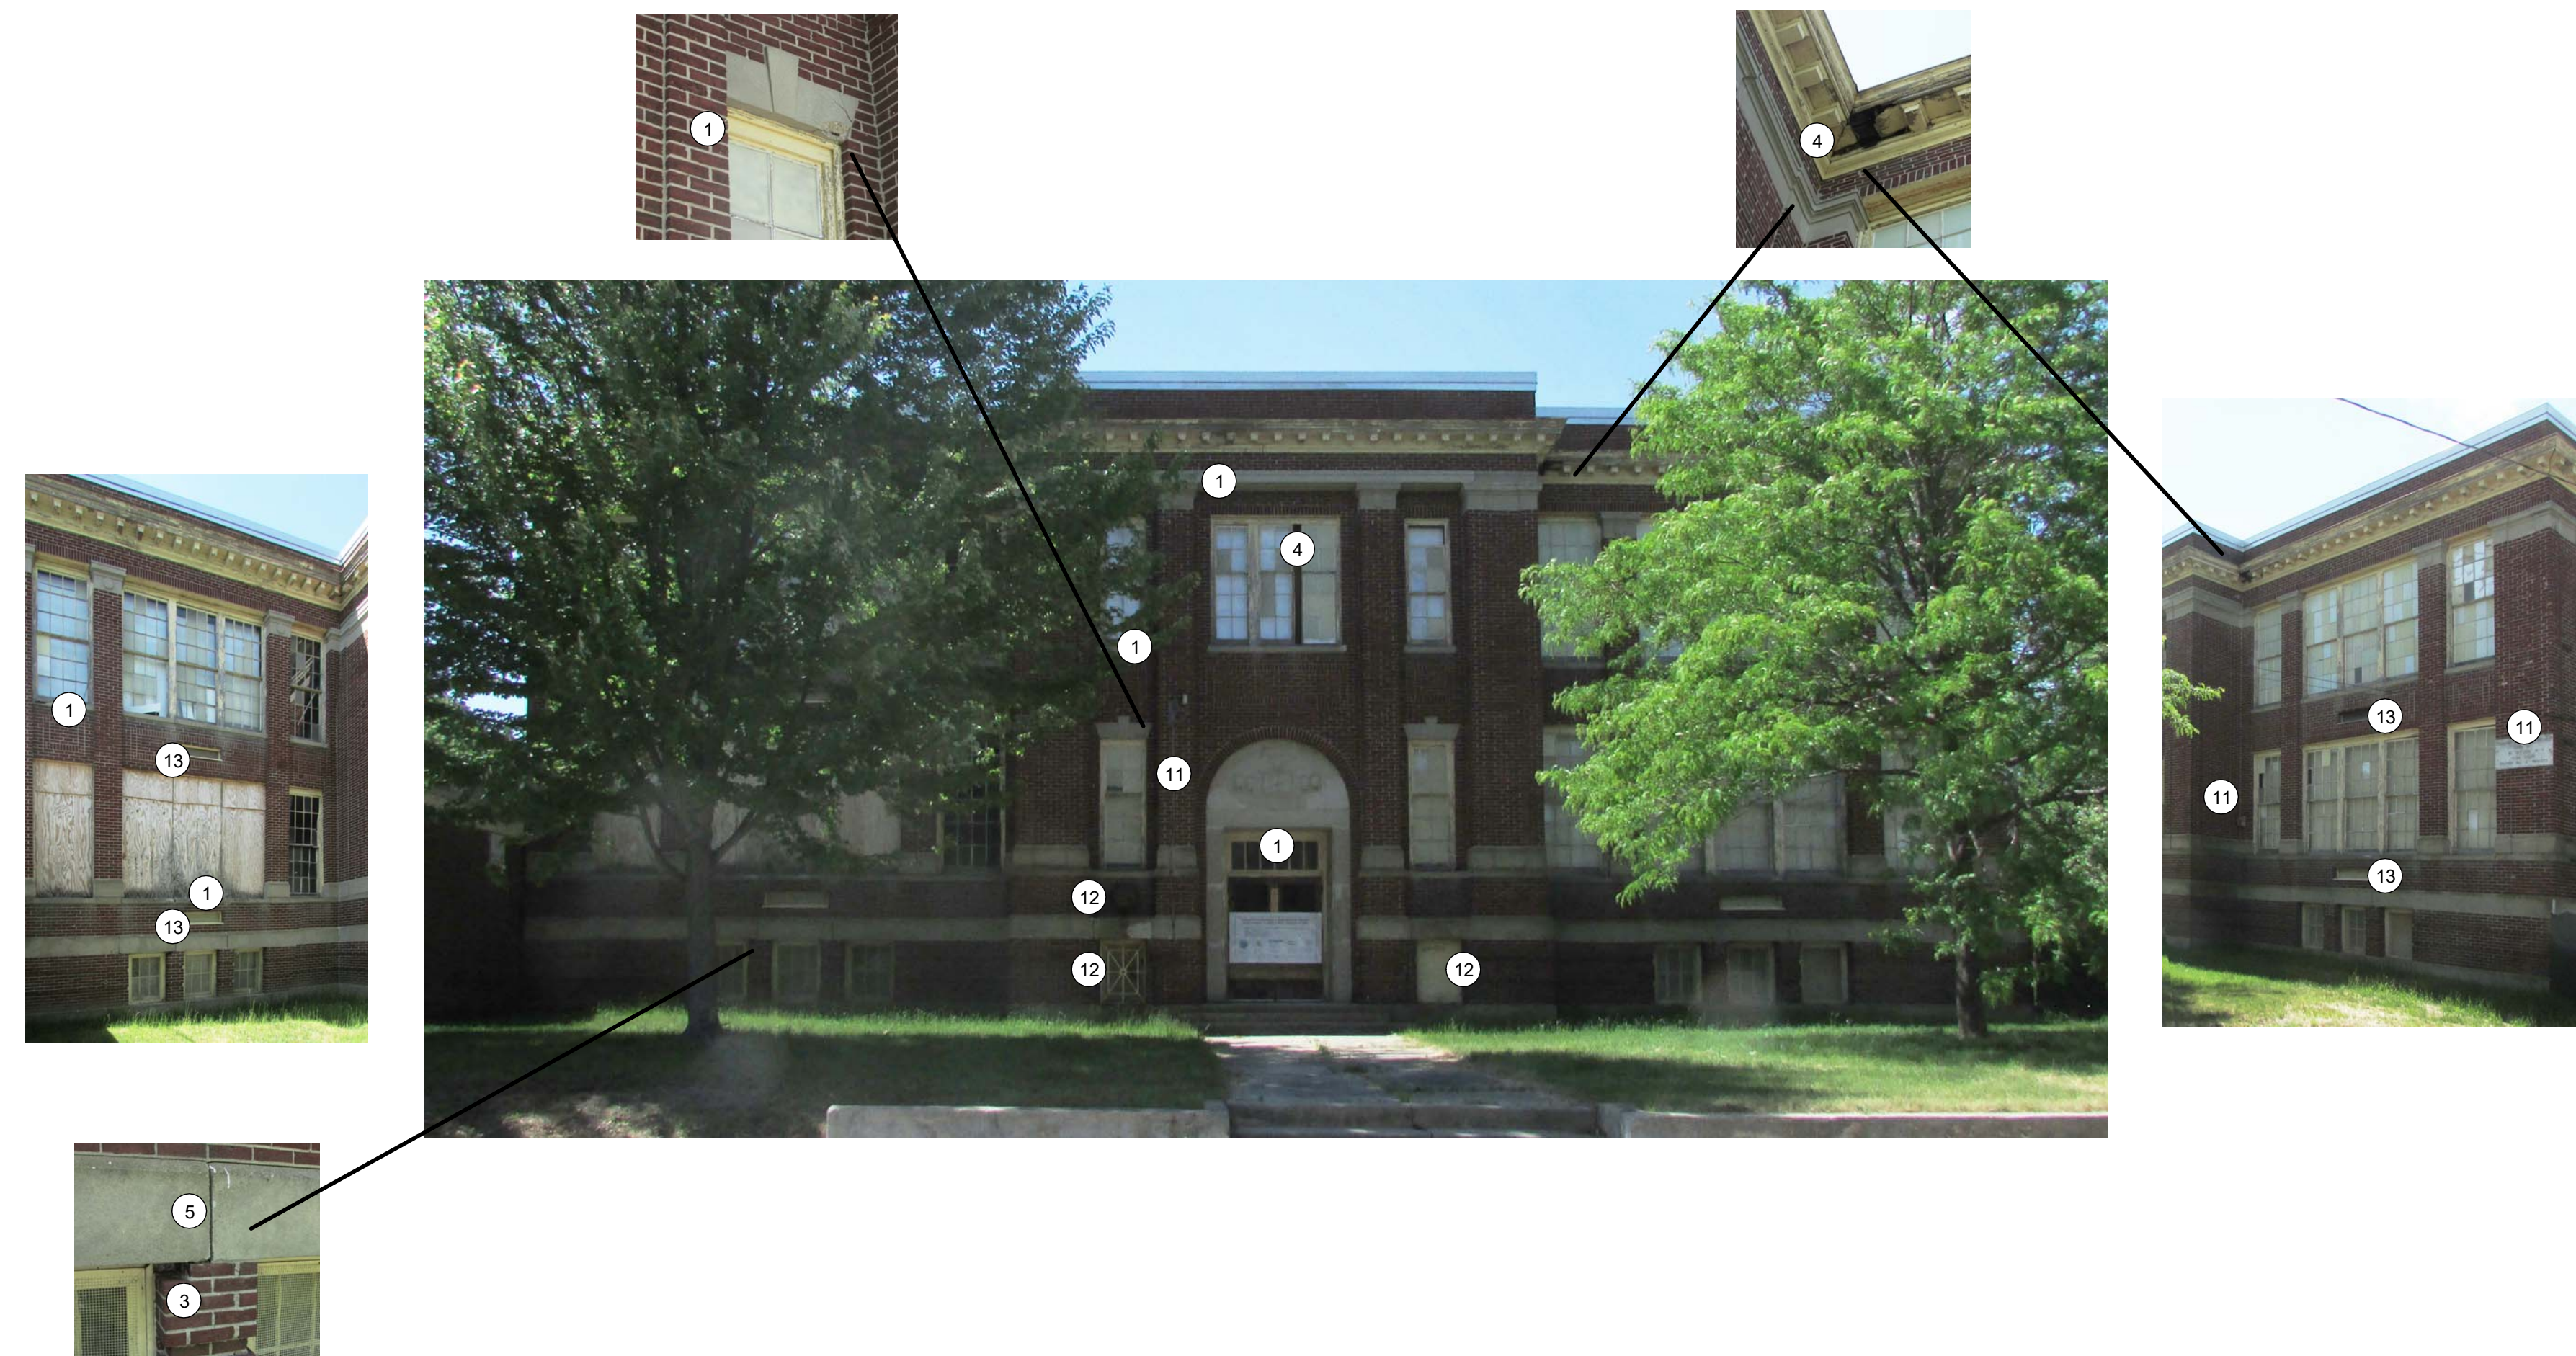

Prepared For:

**DEVELOPERS
COLLABORATIVE**

Consultant:

ARCHETYPE
architects
48 Union Wharf Portland, Maine 04101
(207) 772-6002 ARCHETYPE@ARCHETYPEPA.COM

Architect:

Project:
REED SCHOOL

Revisions:

Date: 06/15/2018
Scale: As indicated

SOUTH ELEVATION

A2.03