



CWS ARCHITECTS

Architects  
3800 Pinebluff  
Biloxi 39019

454 Commercial Avenue  
Portland, ME 04101  
Phone (207) 774-4441  
Fax (207) 774-4005  
www.cwsarch.com

Owner:  
**EBRETT HOTEL  
LLC**

One City Center  
Portland, ME 04101  
(207) 780-0223

Contractor:  
**BENCHMARK**

34 Thomas Drive  
Washbrook, ME 04092  
(207) 591-7800

**RENOVATIONS  
TO THE  
OAK LEAF INN**

OAK STREET  
PORTLAND, ME


Project No: 04433

Drawing Title:  
**REAR ELEVATION**

Scale: 1/4" = 1'-0"  
Date: 19 January 2005  
Revised:

Drawing Number:


**A3.4**

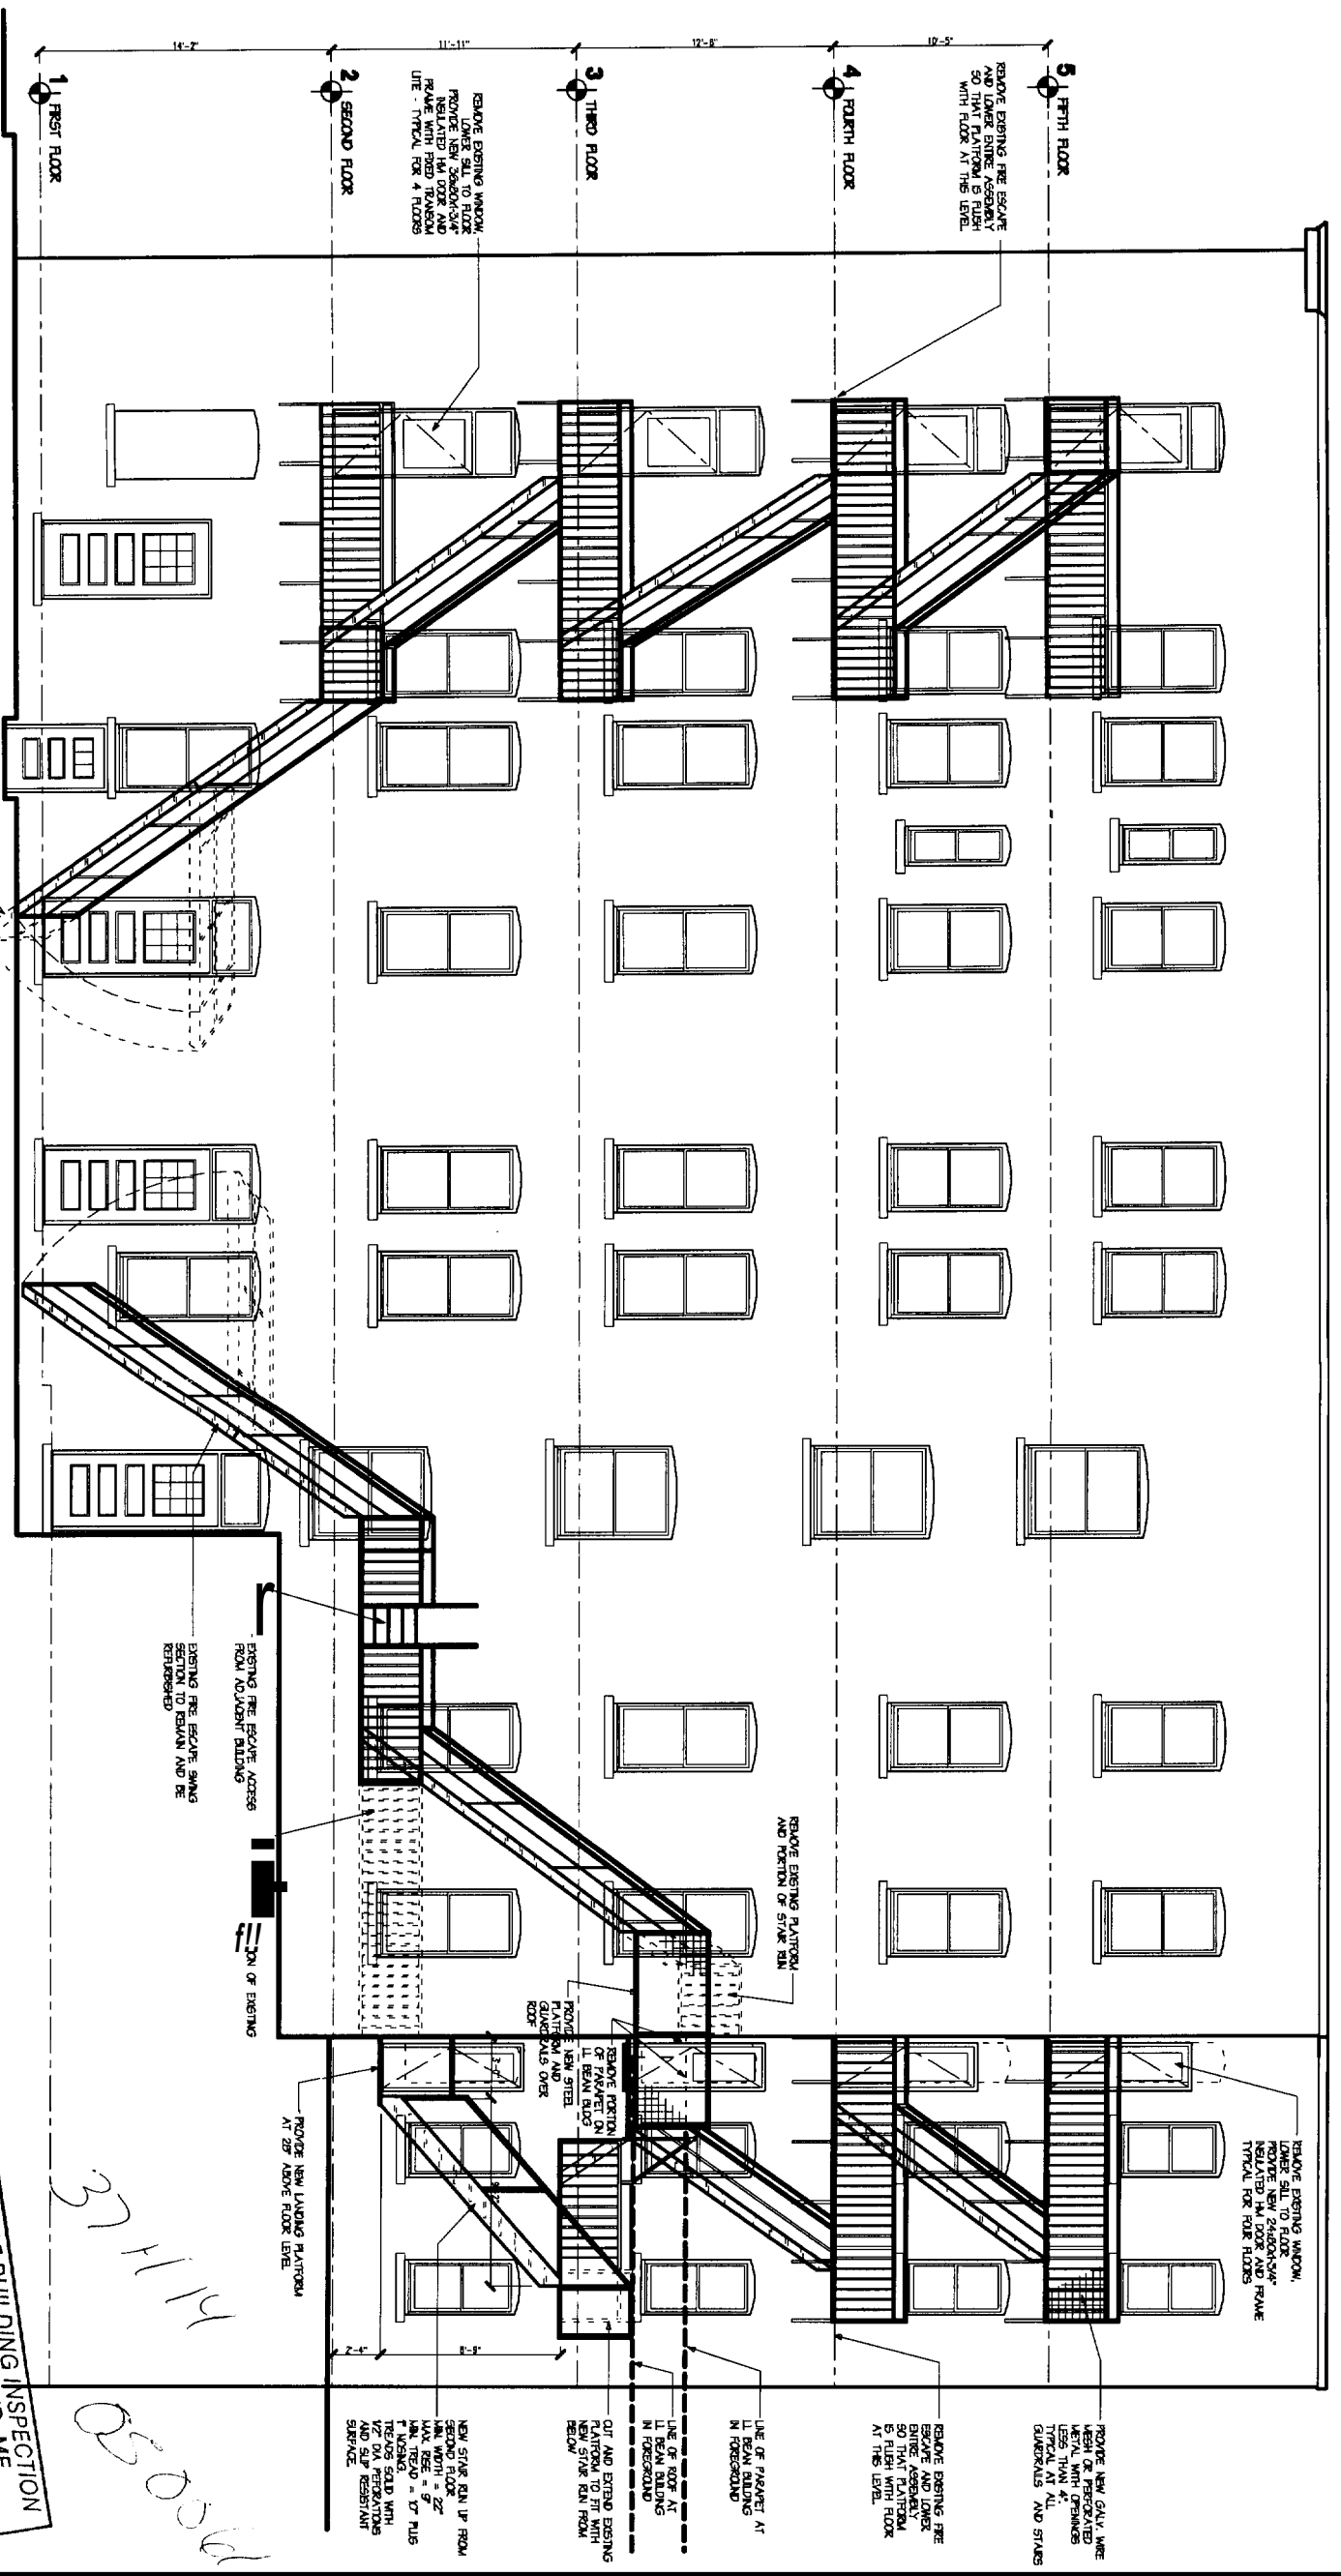

**REAR ELEVATION (ALLEY SIDE)**

Scale: 1/4" = 1'-0"

- NOTES:
1. MOORY EXISTING FIRE ESCAPES AS INDICATED HEREIN AND ON STRUCTURAL DRAWINGS.
  2. COMPLY WITH STRUCTURAL LOAD REQUIREMENTS OF BC 2003 FOR PLATFORMS, STAIRS AND GUARDRAILS.
  3. PROVIDE NEW 1/2" DIA. GUARDRAILS AT 42" ABOVE TREADS AND PLATFORMS.
  4. PROVIDE PRESERVED STEEL PANELS OR WIRE MESH WITH OPENINGS NOT GREATER THAN 4" AT ALL GUARDRAILS.
  5. REATTACH THE ESCAPE BRACKETS TO WALL AS INDICATED ON STRUCTURAL DRAWINGS.
  6. FIELD VERIFY ALL EXISTING DIMENSIONS. NOTIFY ARCHITECT IF DISCREPANCIES ARE FOUND.

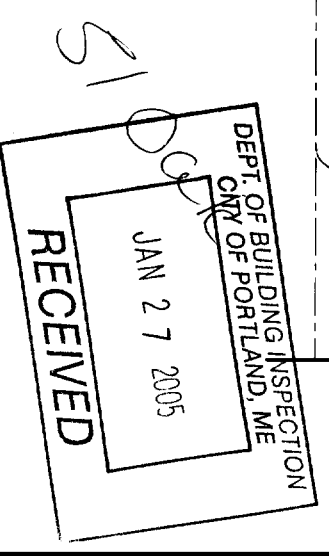

**CWS Architects**  
 ARCHITECTURE  
 SPACE PLANNING  
 VALUE DESIGN

454 Cumberland Avenue  
 Portland, ME 04101  
 Phone: (207) 774-4444  
 Fax: (207) 774-4006  
 www.cwsarch.com

Owner: **EVERETT HOTEL LLC**  
 One City Center  
 Portland, ME 04101  
 (207) 780-0225


Contractor: **BENCHMARK**  
 34 Thomas Drive  
 Westbrook, ME 04092  
 (207) 681-7600

**RENOVATIONS TO THE OAK LEAF INN**  
 OAK STREET  
 PORTLAND, ME

Project No: 0440x  
 Drawing Title: **SECOND FLOOR PLAN**

Scale: 1/4" = 1'-0"  
 Date: 19 January 2006  
 Revisions:

Drawing Number: **A1.2**

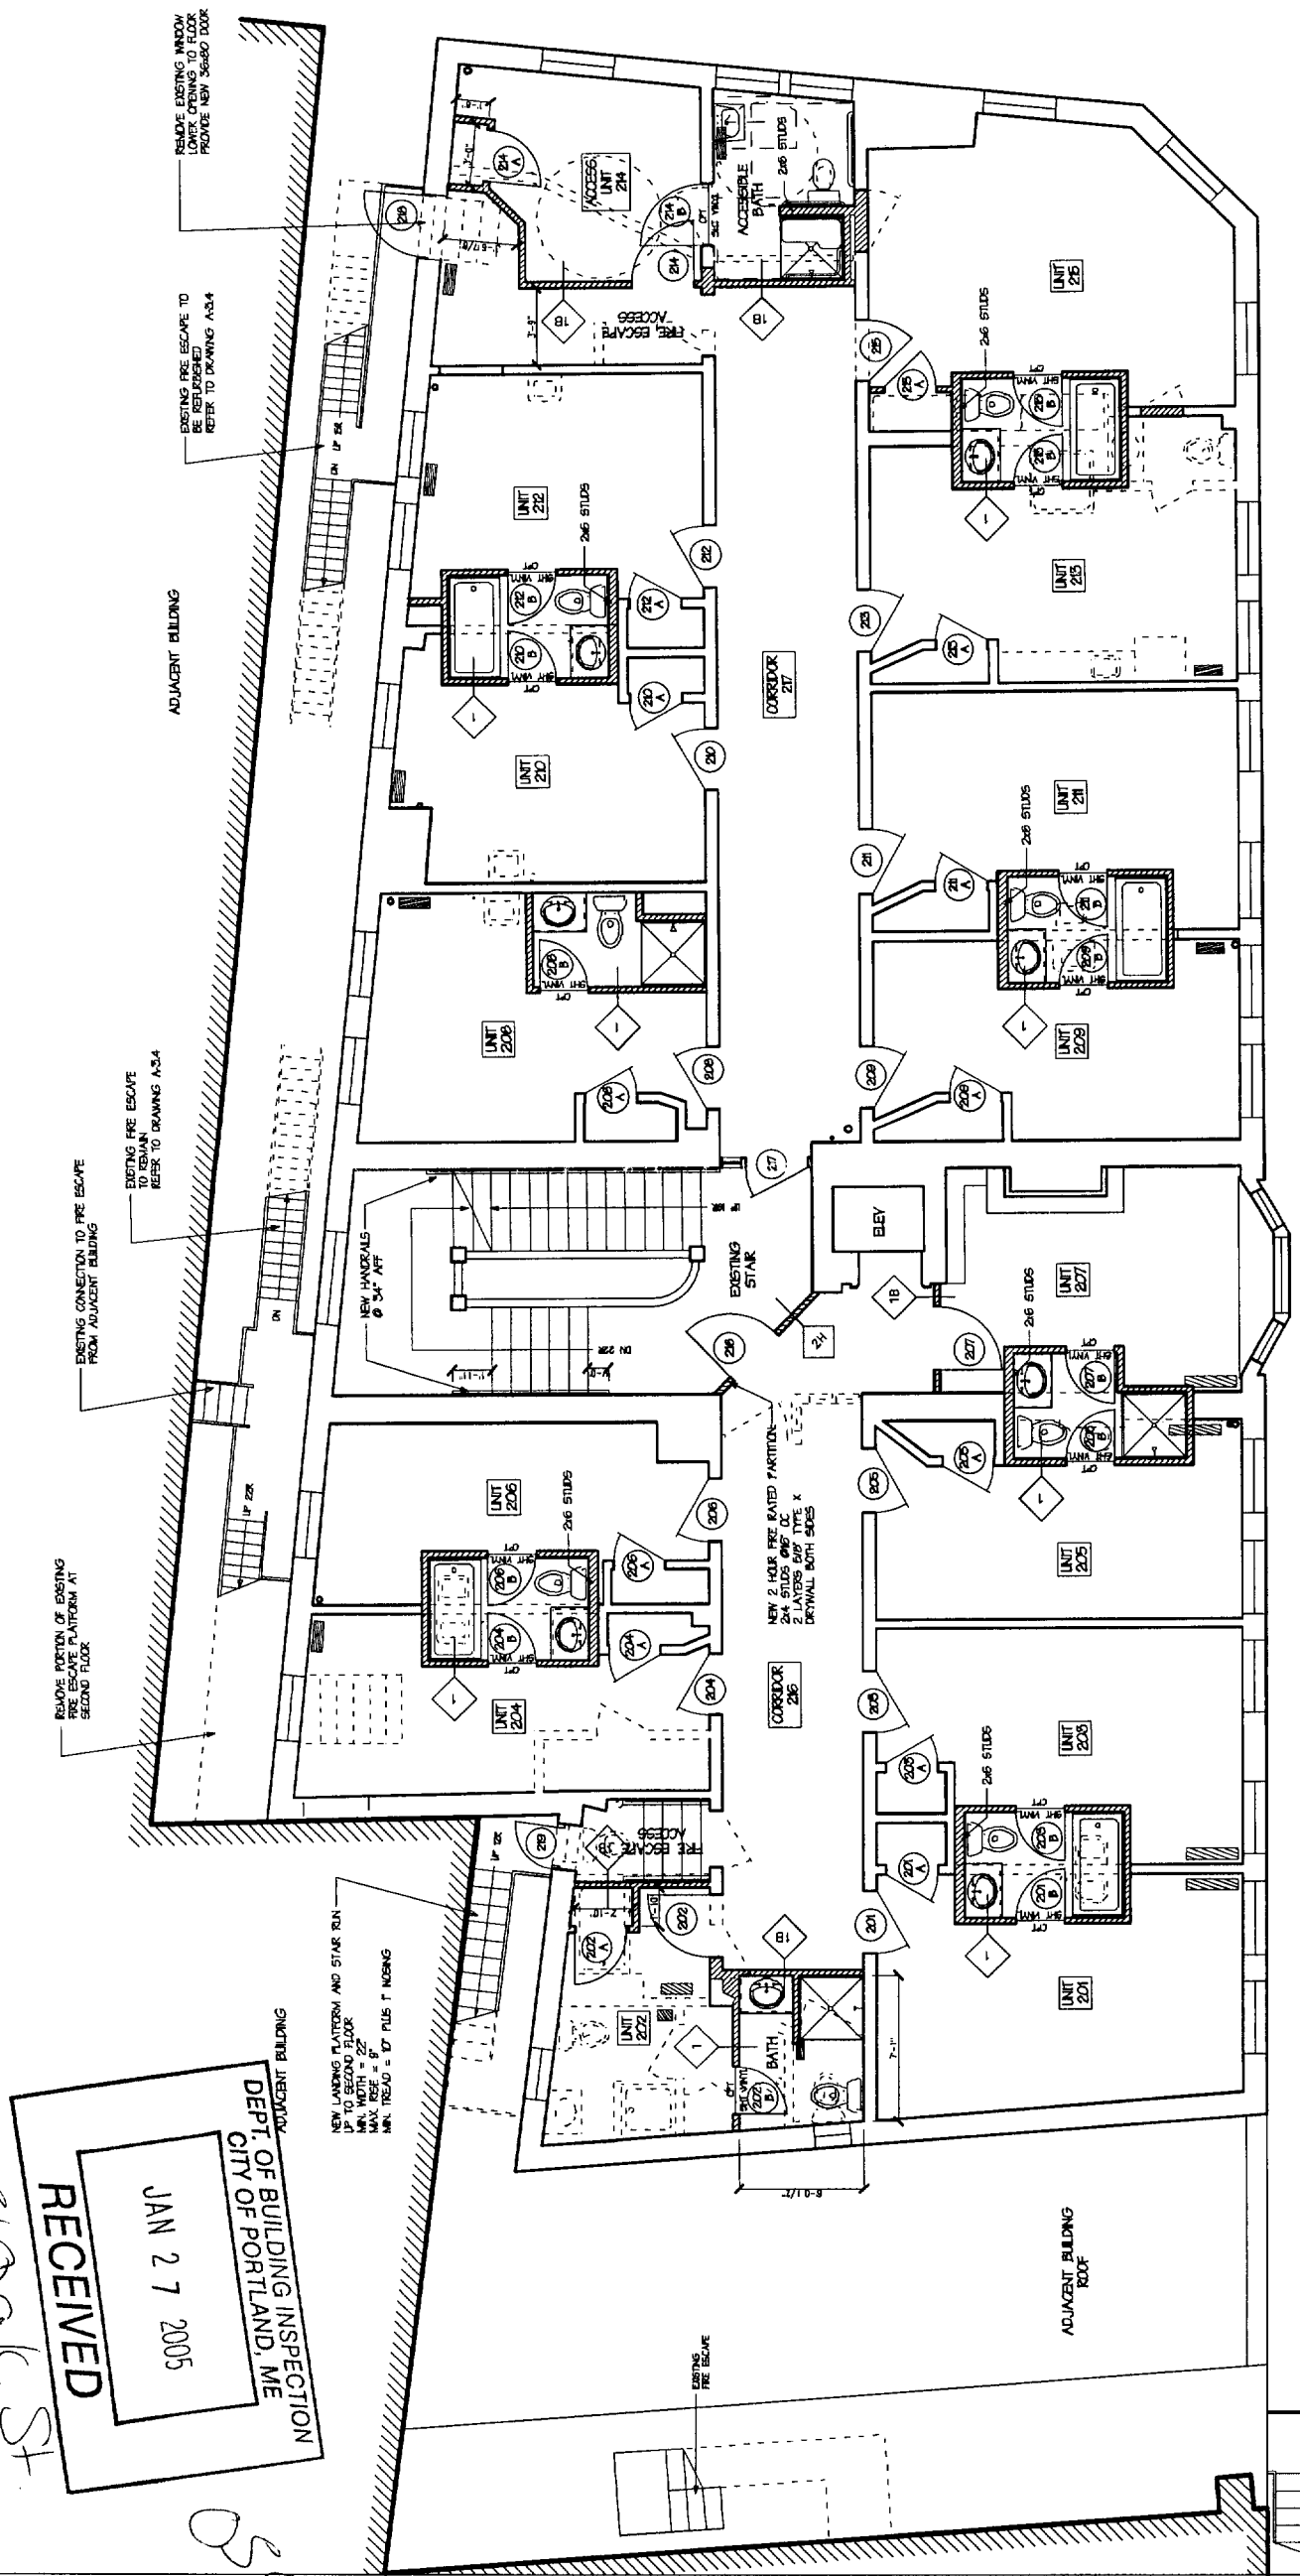

NOTES:  
 1. REFER TO DRAWING A4J FOR DIMENSIONS AND DETAILS AT BATHROOMS.

SECOND FLOOR PLAN  
 Scale: 1/4" = 1'-0"

RECEIVED  
 JAN 27 2005  
 DEPT. OF BUILDING INSPECTION  
 CITY OF PORTLAND, ME  
 510 Oak St  
 374119

19006



**CWS Architects**  
 Architecture  
 Space Planning  
 Interior Design  
 434 Commercial Avenue  
 Portland, ME 04101  
 Phone: (207) 774-4444  
 Fax: (207) 774-4056  
[www.cwsarch.com](http://www.cwsarch.com)

**Owner:**  
**EVERETT HOTEL LLC**  
 One City Center  
 Portland, ME 04101  
 (207) 780-0223


**Contractor:**  
**BENCHMARK**  
 34 Thomas Drive  
 Westbrook, ME 04092  
 (207) 581-7600

**RENOVATIONS TO THE OAK LEAF INN**  
 OAK STREET  
 PORTLAND, ME

Project No: 04-11c  
 Drawing Title:  
**THIRD FLOOR PLAN**

Scale: 1/4" = 1'-0"  
 Date: 28 January 2008  
 Revisions:  
 □ □ □ □ □ □ □ □

Drawing Number:  
**A1.3**

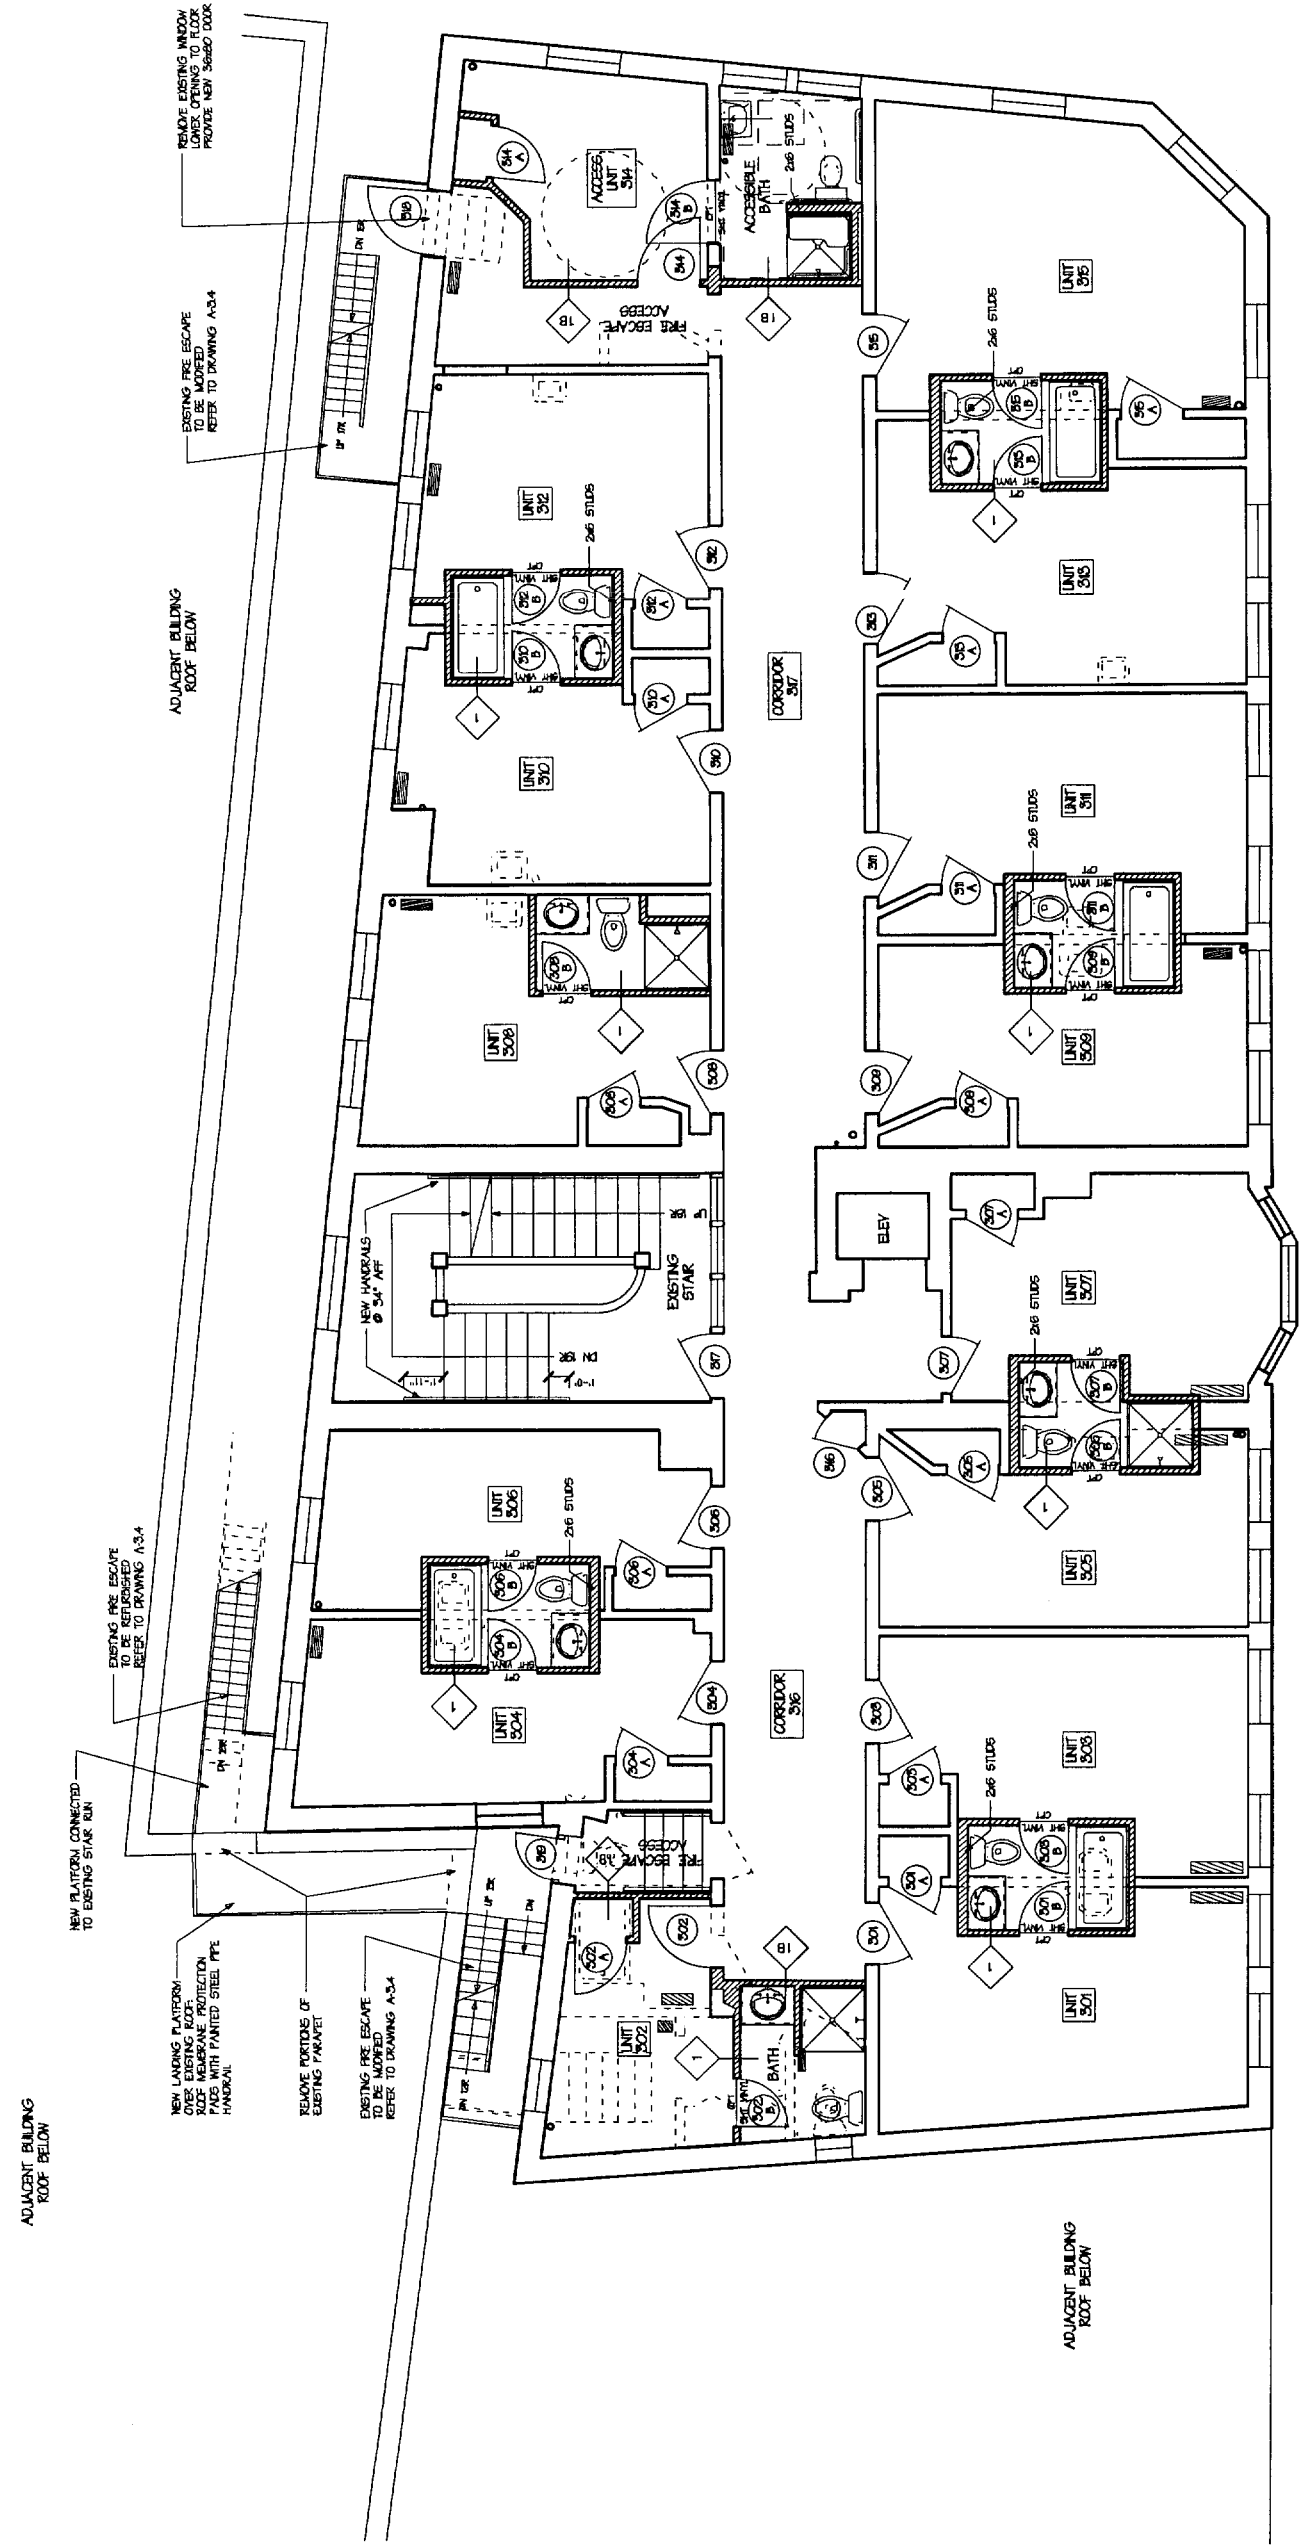

THIRD FLOOR PLAN  
 Scale: 1/4" = 1'-0"