


40

1" = 30'

CONSTITUTE

DEPT. OF BUILDING INSPECTION
CITY OF PORTLAND

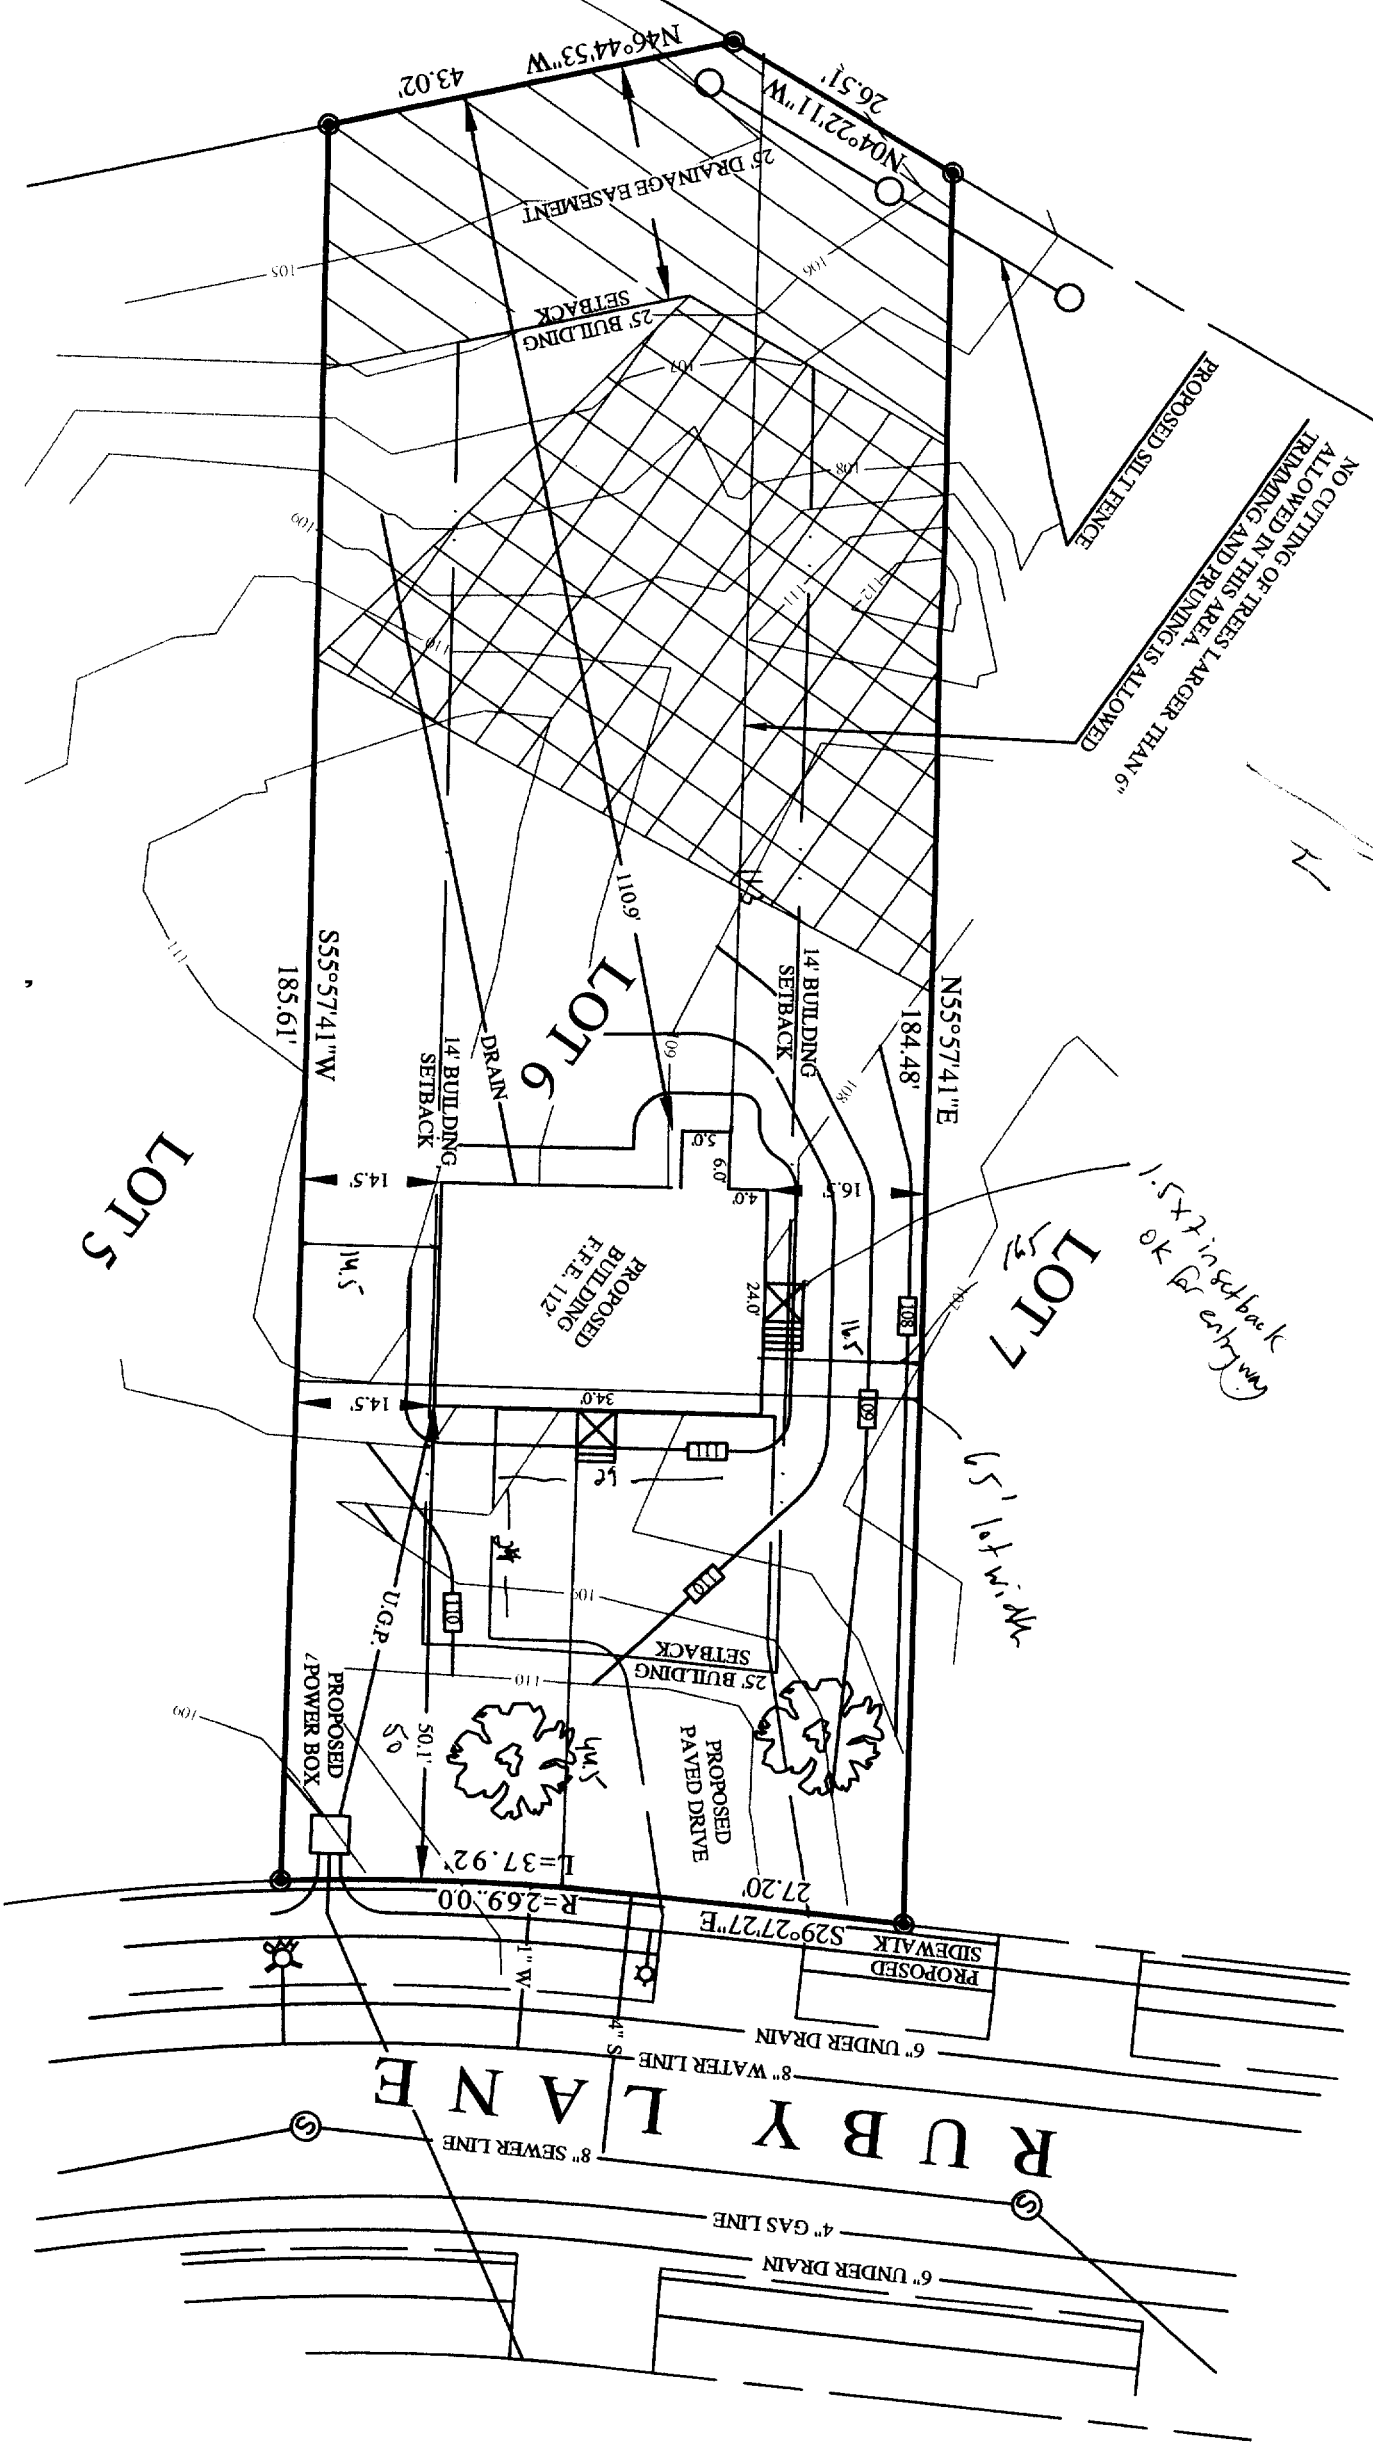

NO CUTTING OF TREES LARGER THAN 6\"/>

REMAINING AND PRUNING IS ALLOWED

PROPOSED SILT FENCE

1.5x7' in setback
OK for entry way

15' lot width

Used for zoning

RUBY LANE

REVISIONS:
(1) BUILDING SIZE - MLC

NOTES:
(1) PROPOS PLAN APPR COUNTY REG
(2) LAND USE: CODE OF ORDINAN JANUARY 1999.
ZONING DIST MINIMUM BUI



FRONT ELEVATION

Scale: N.T.S.

Field verify access
to ground level
Stairs to meet code



REAR ELEVATION


Scale: NTS

STAIRS (7 3/4" M
10" Min.
F.V. acc
ground l

42" ht.
built to

Deck sized by others - Build to code

"C"
Bilco Bulkhead

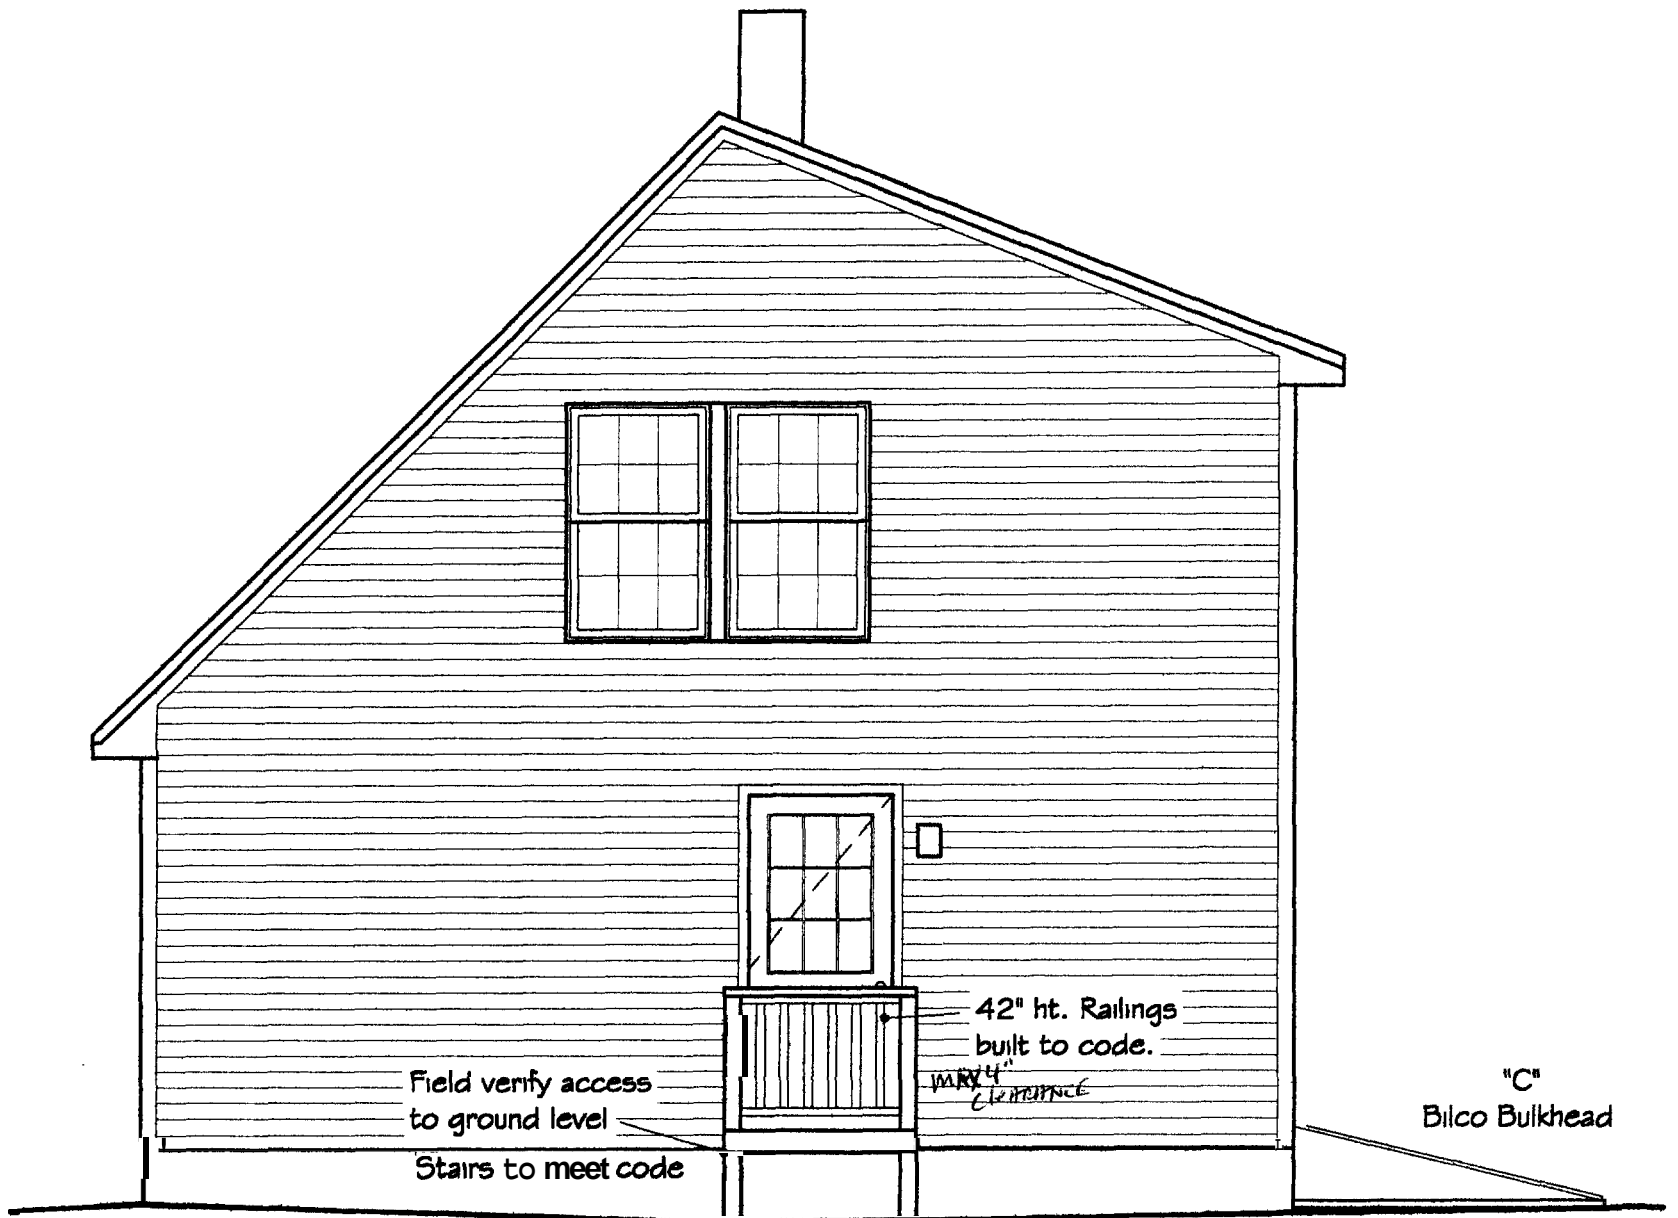

RIGHT ELEVATION

Scale: N.T.S.

Field verify locations of foundation wall and footing drops dependent on existing site contours.




V.
Riser
read
is to
el
illings
ide.

Field verify locations of sump pit, boiler, bulkhead, and oil tank.
Field verify any foundation wall or footing drop locations based on existing site contours.

Provide 2" wide x 1 1/2" tall lip to prevent water penetration into basement.

Follow specifications and installation instructions provided by manufacturer

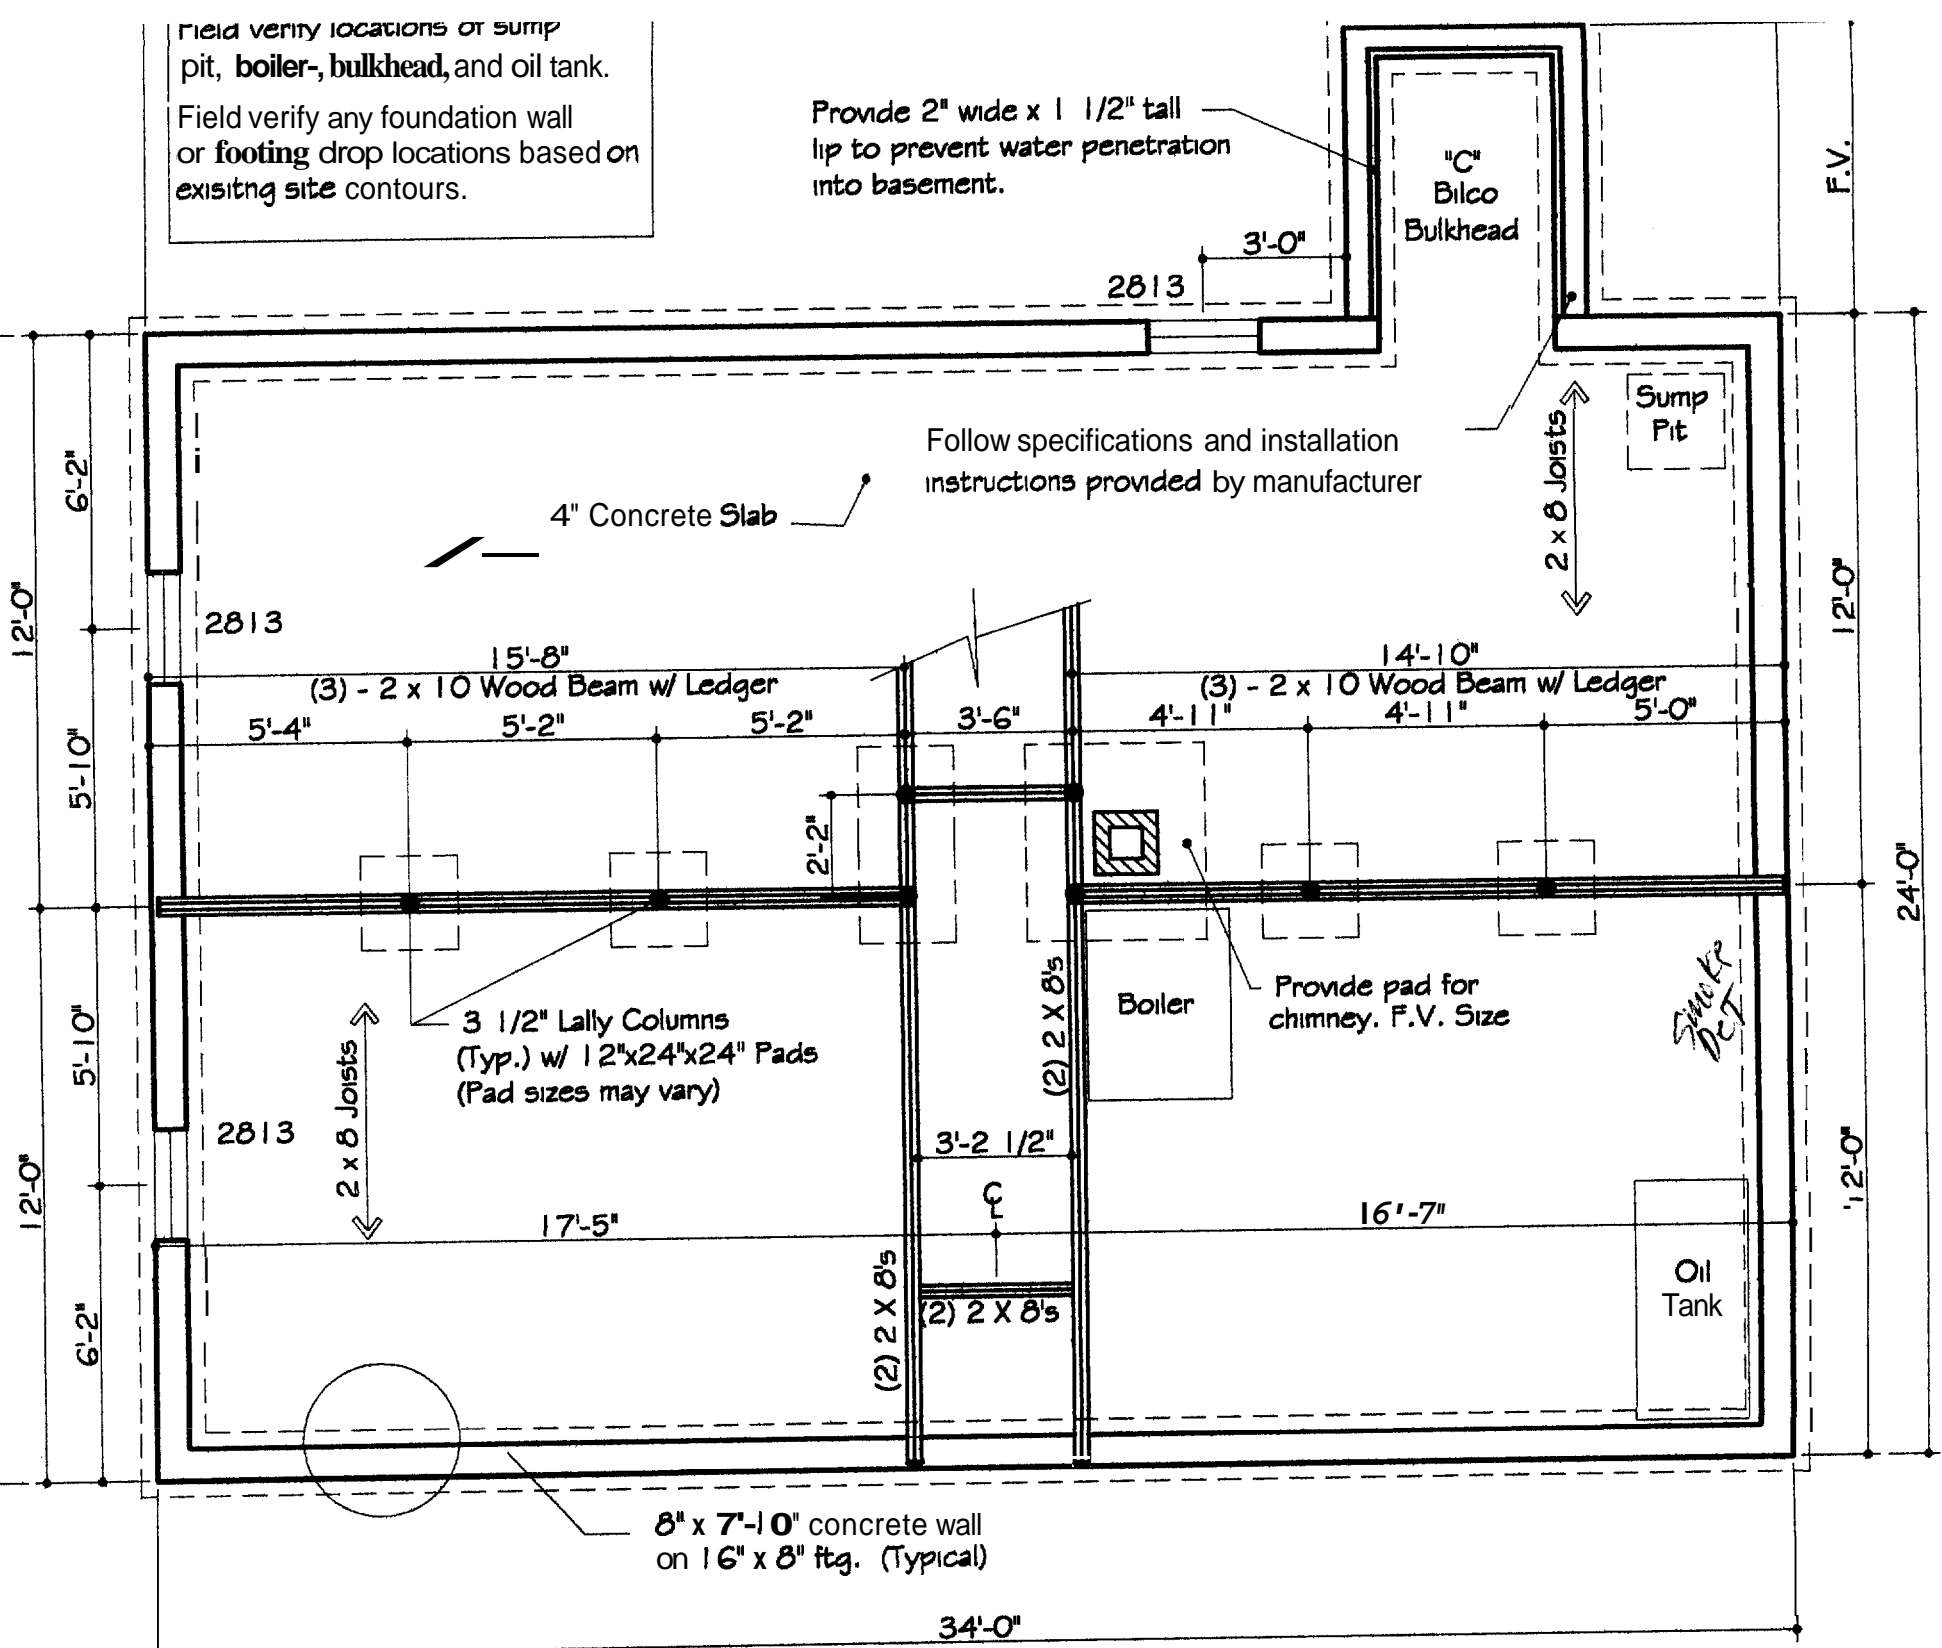

FOUNDATION PLAN

Scale: 1/4" = 1'-0"

