



Note:
Provide one combination
Smoke/Carbon Monoxide
detector wired directly
into electrical system.

1 SECOND FLOOR PLAN
Scale: 1/4" = 1'-0"
0 2' 4' 8'
SCALE: 1/4" = 1'-0"

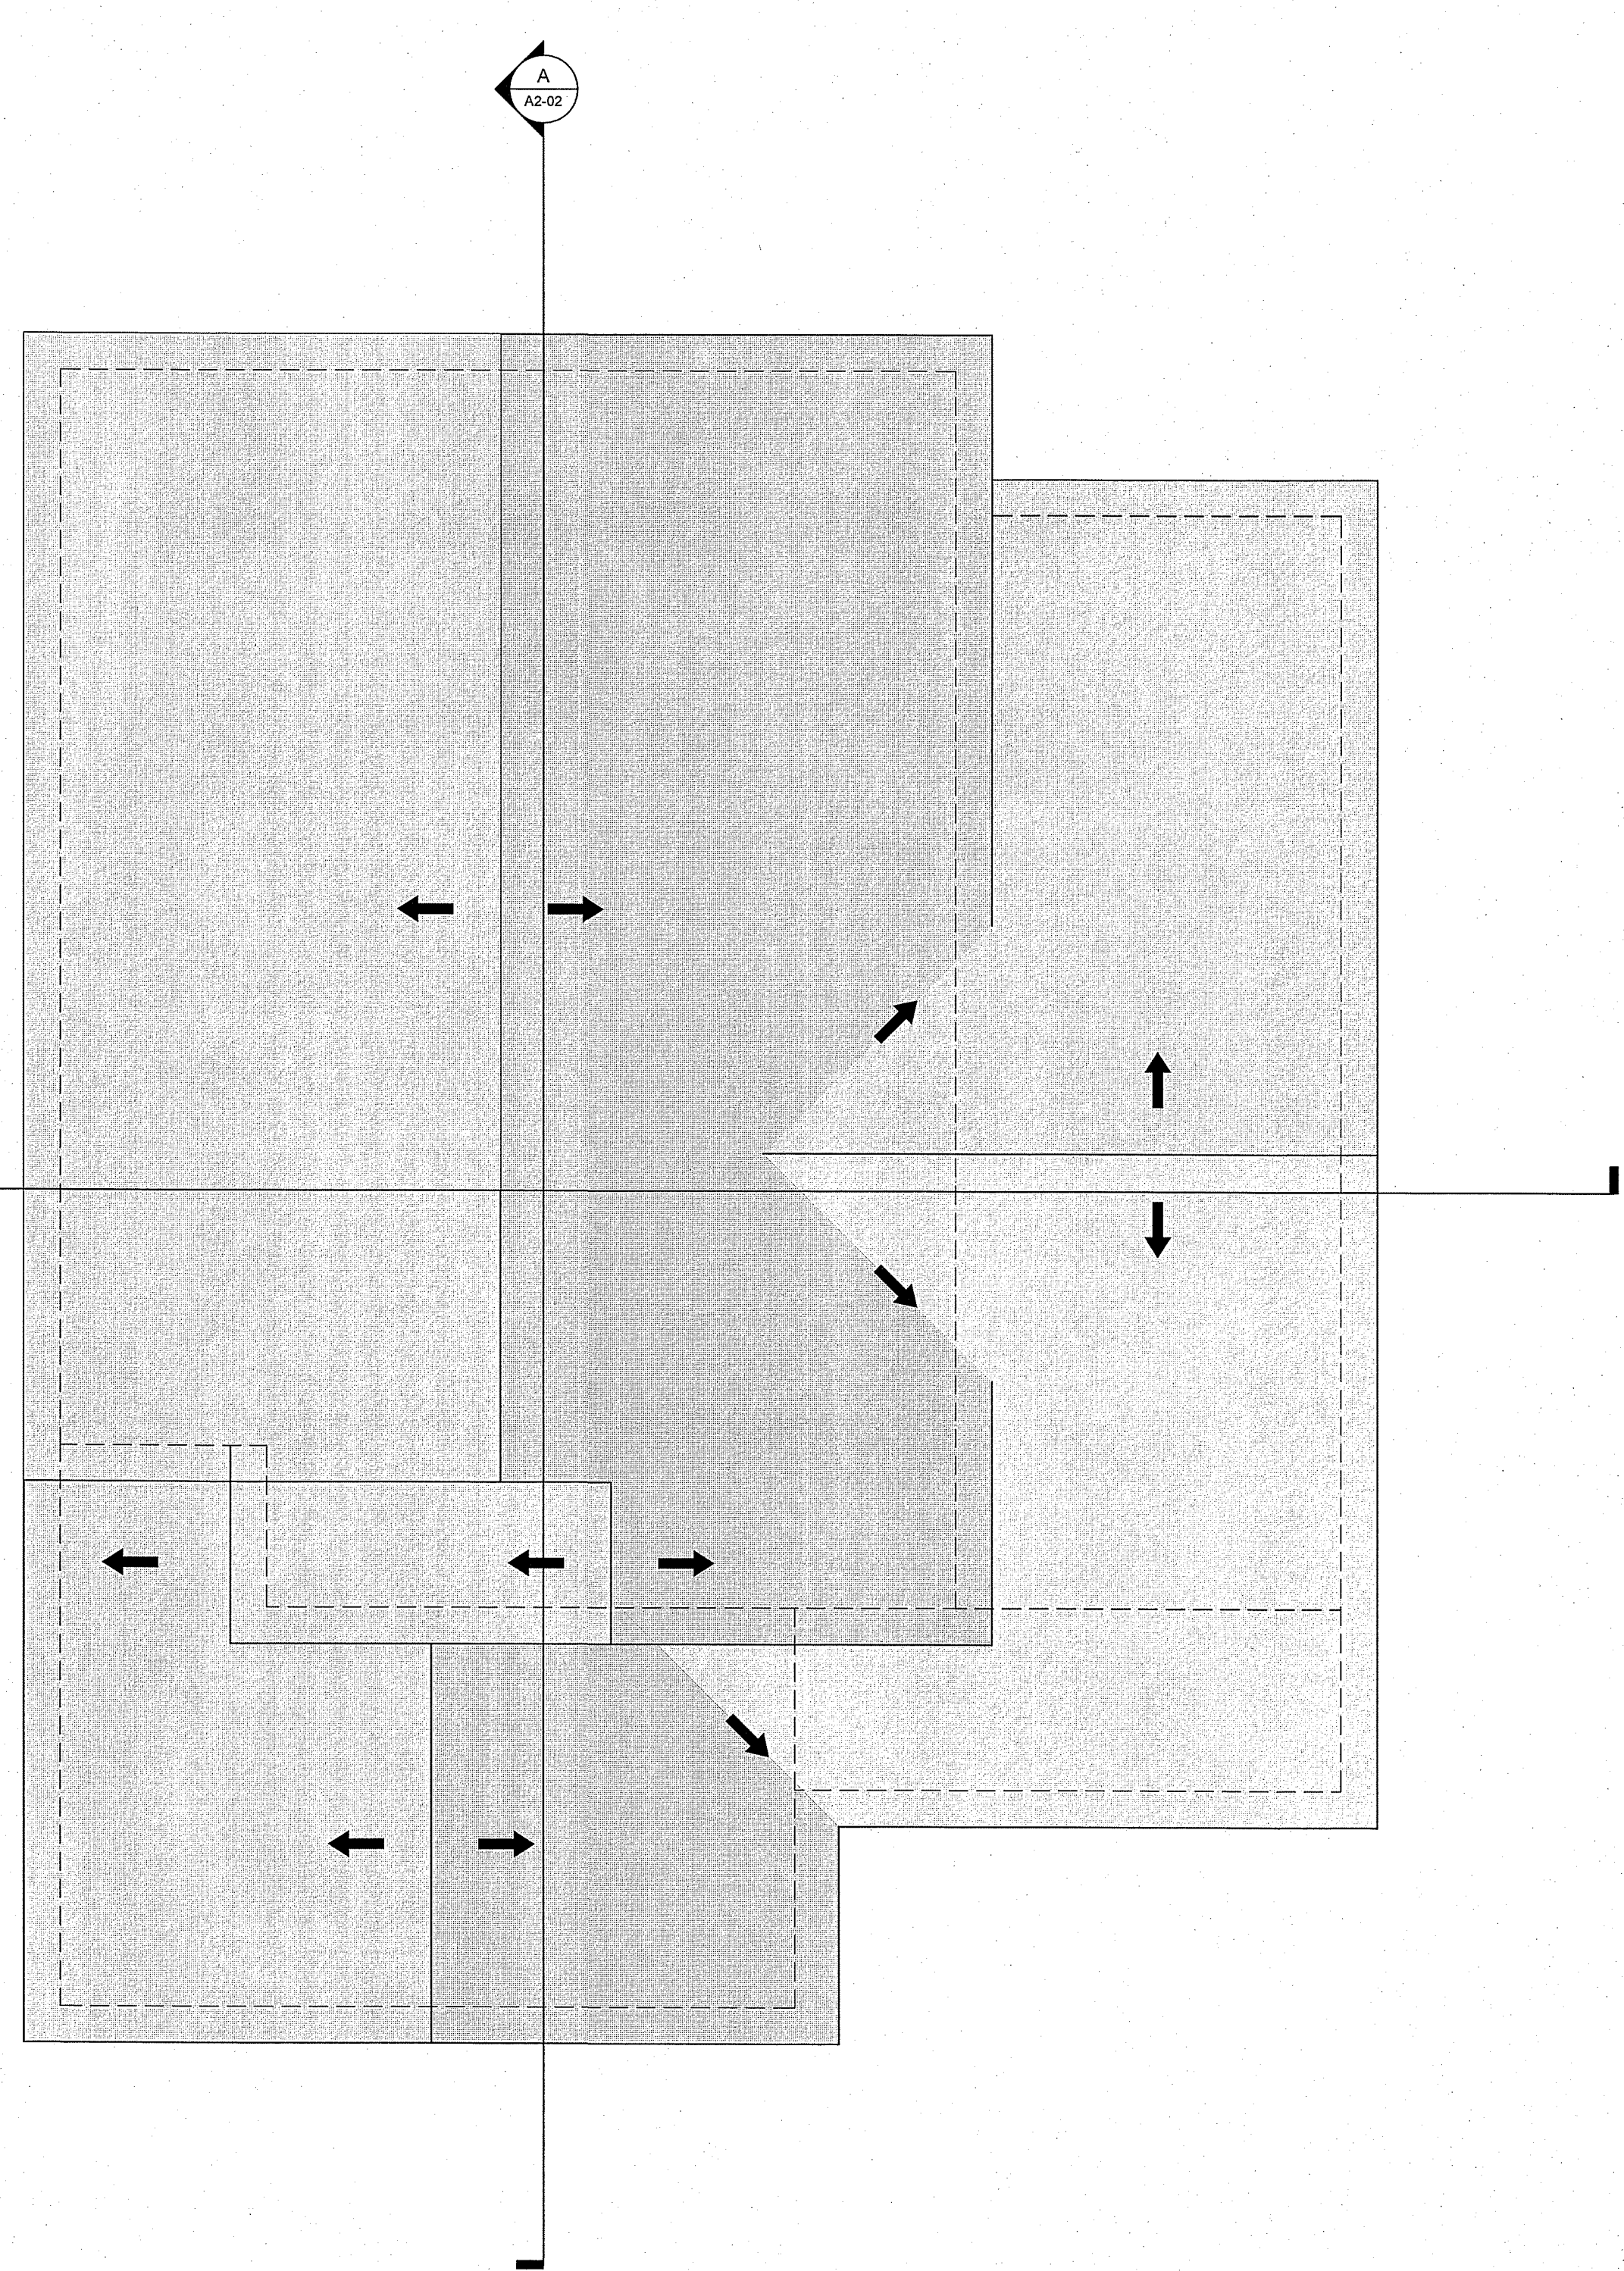

2 ROOF PLAN
Scale: 1/4" = 1'-0"
0 2' 4' 8'
SCALE: 1/4" = 1'-0"

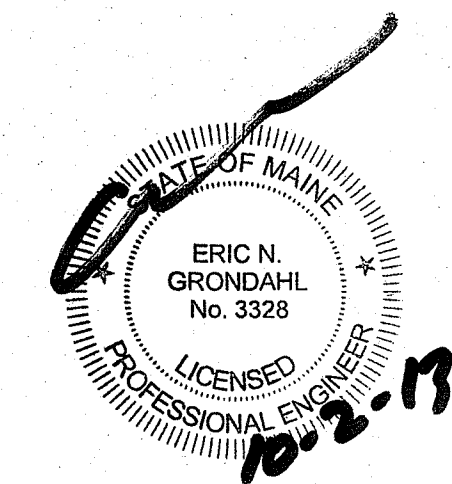

1. Contractor/owner responsible for securing all necessary permits.
2. Contractor/owner will comply with all applicable codes and ordinances.
3. Contractor/owner to verify all site grades and dimensions.

THE CONTRACTOR ASSUMES ALL RESPONSIBILITY FOR LOCAL CODE COMPLIANCE. ALL INFORMATION PROVIDED TO THE CLIENT IS BASED ON INFORMATION PROVIDED BY THE CLIENT. THE CONTRACTOR SHALL VERIFY ALL INFORMATION AND LOCAL CODES. NONE OF THE ENGINEER'S OR ARCHITECT'S RESPONSIBILITIES SHALL BE DELEGATED TO THE CONTRACTOR. ALL DIMENSIONS AND SPECIFICATIONS SHOULD BE VERIFIED BY THE CLIENT AND THE CONTRACTOR BEFORE ACTUAL CONSTRUCTION. THE CONTRACTOR SHALL BE RESPONSIBLE FOR OBTAINING ALL NECESSARY PERMITS. THE CONTRACTOR SHALL BE RESPONSIBLE FOR VERIFYING ALL DIMENSIONS AND SPECIFICATIONS. THE CONTRACTOR SHALL BE RESPONSIBLE FOR OBTAINING ALL NECESSARY PERMITS. THE CONTRACTOR SHALL BE RESPONSIBLE FOR VERIFYING ALL DIMENSIONS AND SPECIFICATIONS.

New Residence
Ruby Lane
Portland, ME

BY	JJO
NO	REMARKS
DATE	06-27-13
CODE:	IRC 2009
TOWN:	Portland
DATE:	06-27-13
SCALE:	As Noted
DRAWN:	JJO
TITLE:	SECOND FLOOR & ROOF PLANS
FILE:	
SHEET:	A1-02