



**1 FIRST FLOOR FRAMING PLAN**  
 Scale: 1/4" = 1'-0"  
 0 2' 4' 8'  
 SCALE: 1/4" = 1'-0"

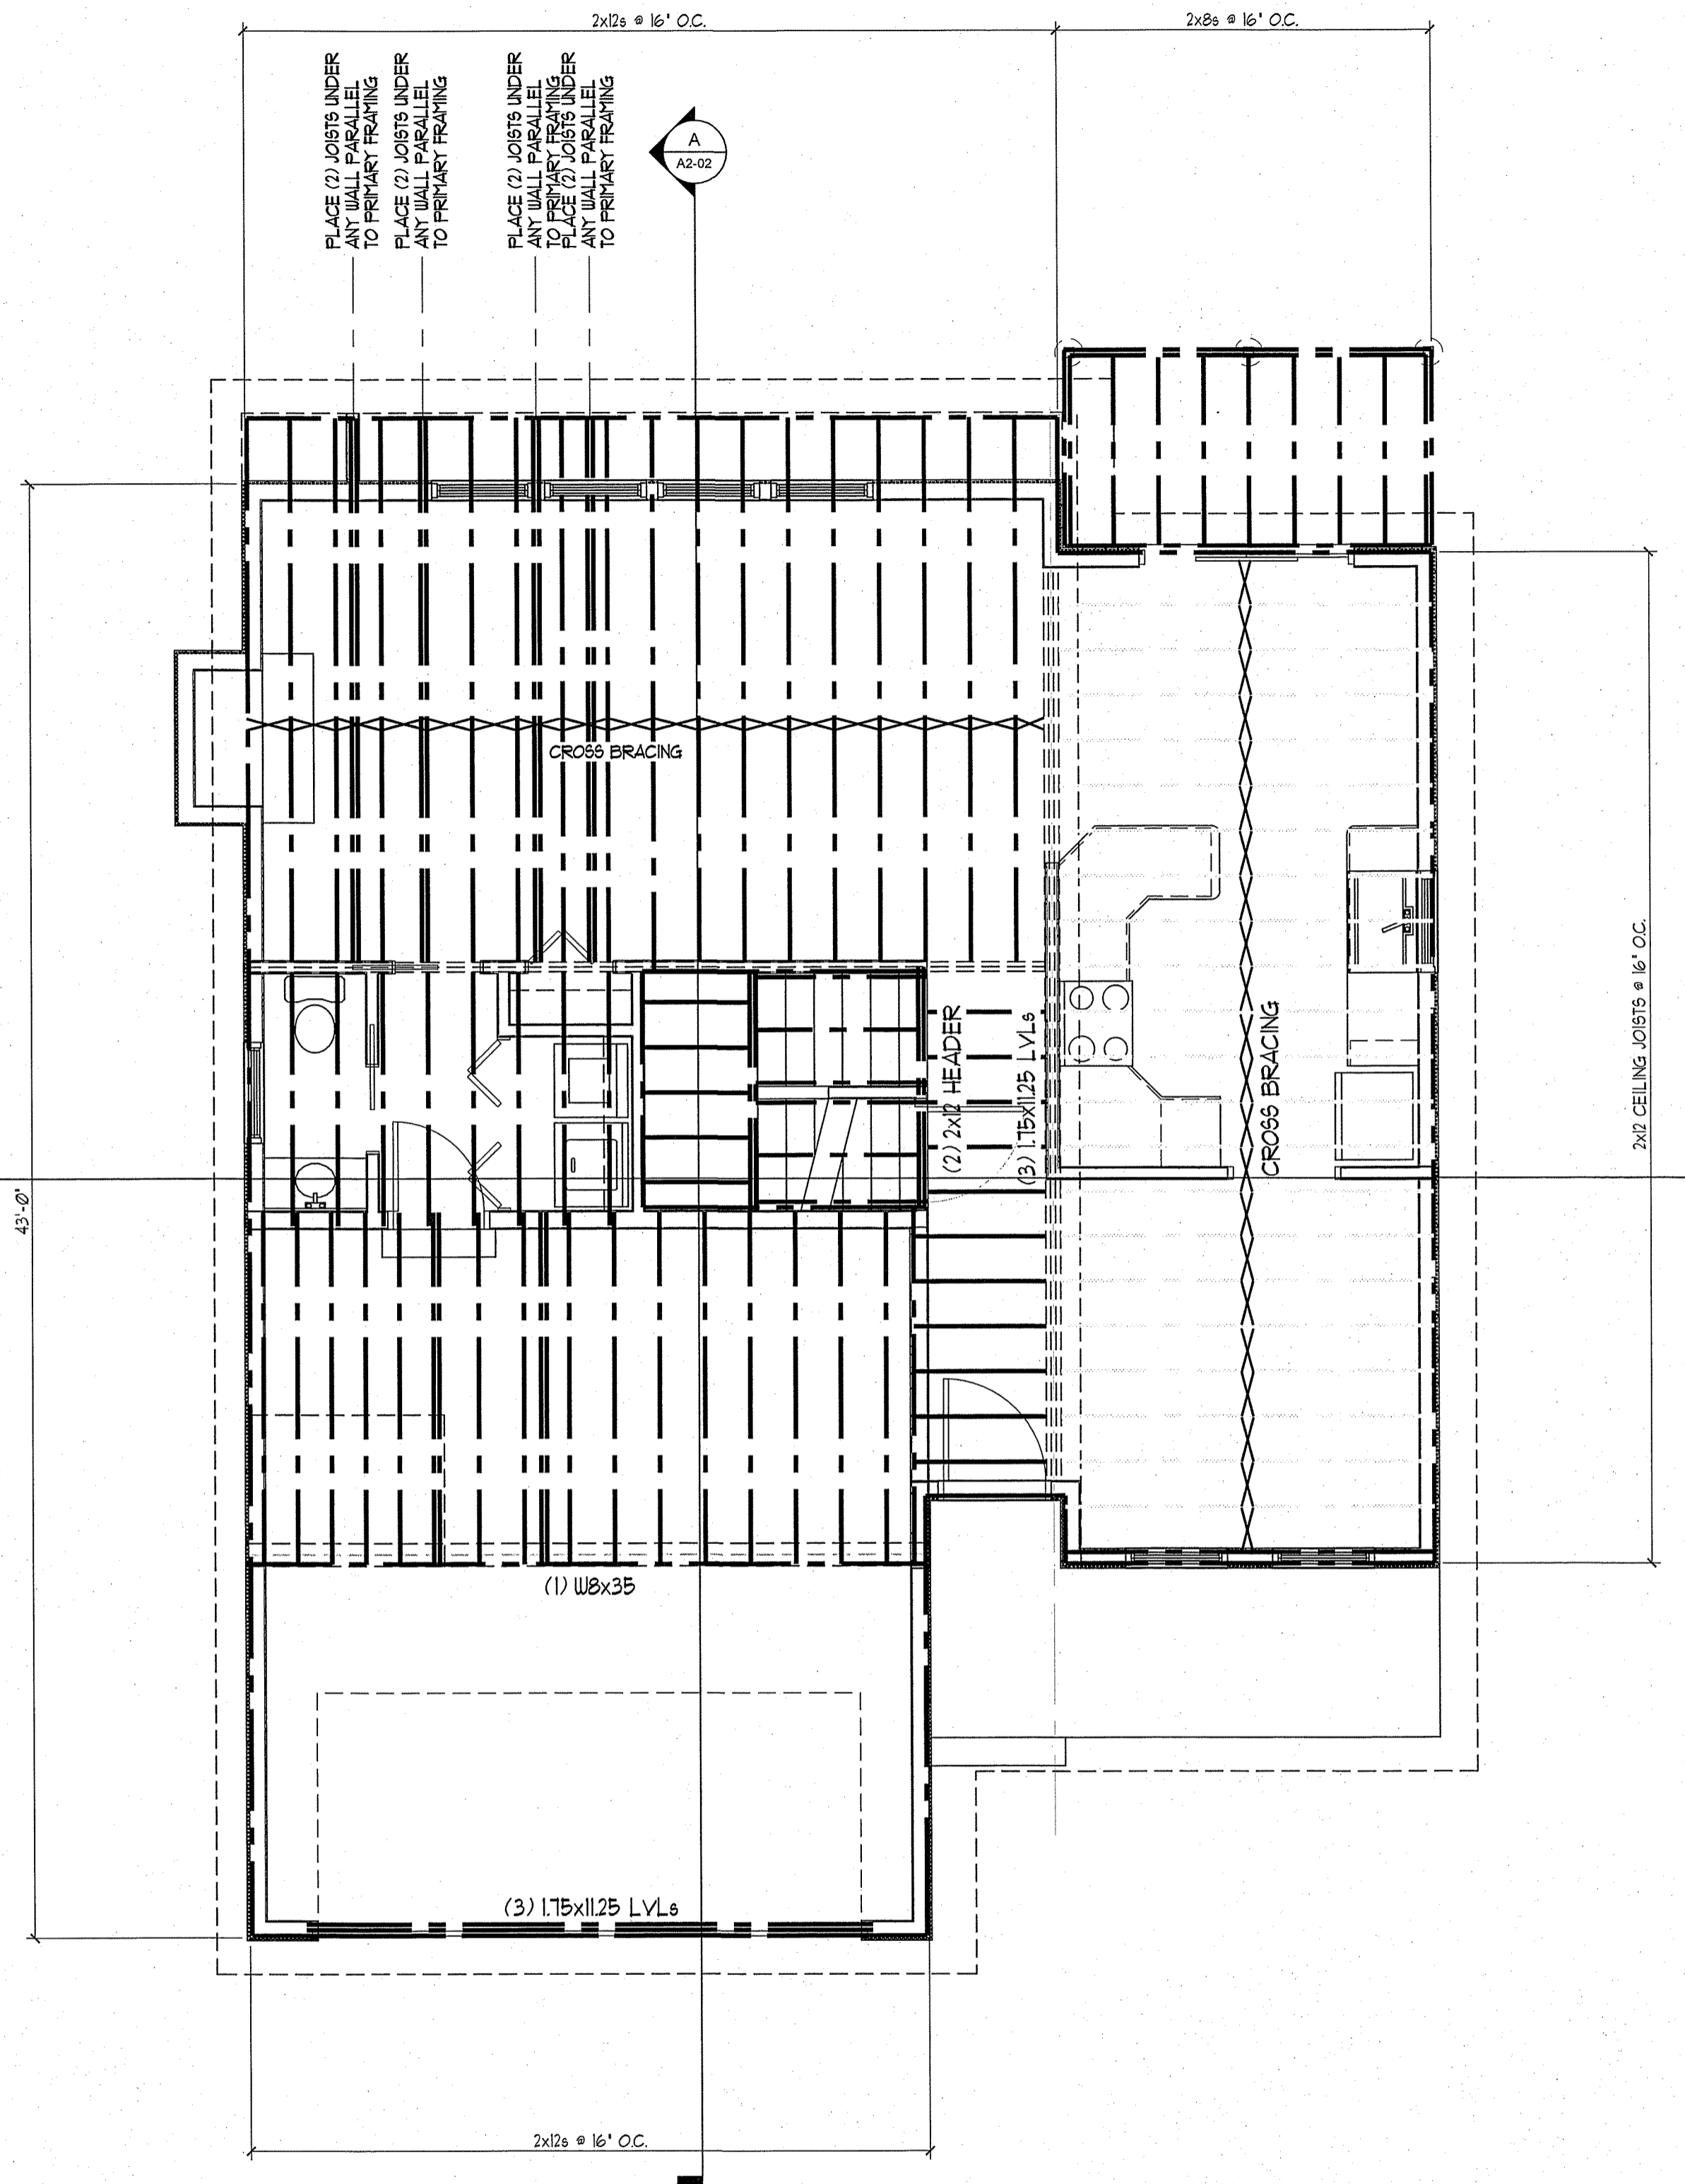

**2 SECOND FLOOR FRAMING PLAN**  
 Scale: 1/4" = 1'-0"  
 0 2' 4' 8'  
 SCALE: 1/4" = 1'-0"

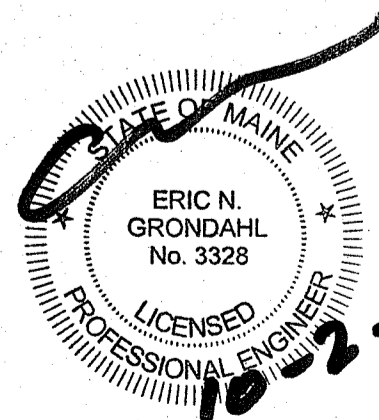

- Contractor/owner responsible for securing all necessary permits.
- Contractor/owner will Comply with all applicable codes and ordinances.
- Contractor/owner to verify all site grades and dimensions.

PROPERTY OF  
**CodeTech**  
 235 Riverside Industrial Parkway  
 Portland, ME 04102

THE CONTRACTOR ASSUMES ALL RESPONSIBILITY FOR LOCAL CODE COMPLIANCE ETC. ARE PROVIDED TO OUR CLIENTS BASED UPON INFORMATION PROVIDED BY THE CLIENT AND LOCAL CODES ARE OF THE EMPLOYEE OF CDT AND LOCAL CODES ARE OF THE EMPLOYEE OF CDT. CONTRACTOR SHALL VERIFY ALL DIMENSIONS AND SPECIFICATIONS SHOULD BE VERIFIED BEFORE CONSTRUCTION. DIMENSIONS AND SPECIFICATIONS ARE NOT VERIFIED. 

**New Residence**  
 Ruby Lane  
 Portland, ME

DATE	NO	REMARKS
06-27-13	A	Issued For Permit

BY: JJO

CODE: IRC 2009  
 TOWN: Portland  
 DATE: 06-27-13  
 SCALE: As Noted  
 DRAWN: JJO

TITLE:  
 FIRST & SECOND FLOOR FRAMING PLANS

FILE:  
 SHEET: A1-04