



1 FRONT ELEVATION
 Scale: 1/4" = 1'-0"
 0 2' 4' 8'
 SCALE: 1/4" = 1'-0"

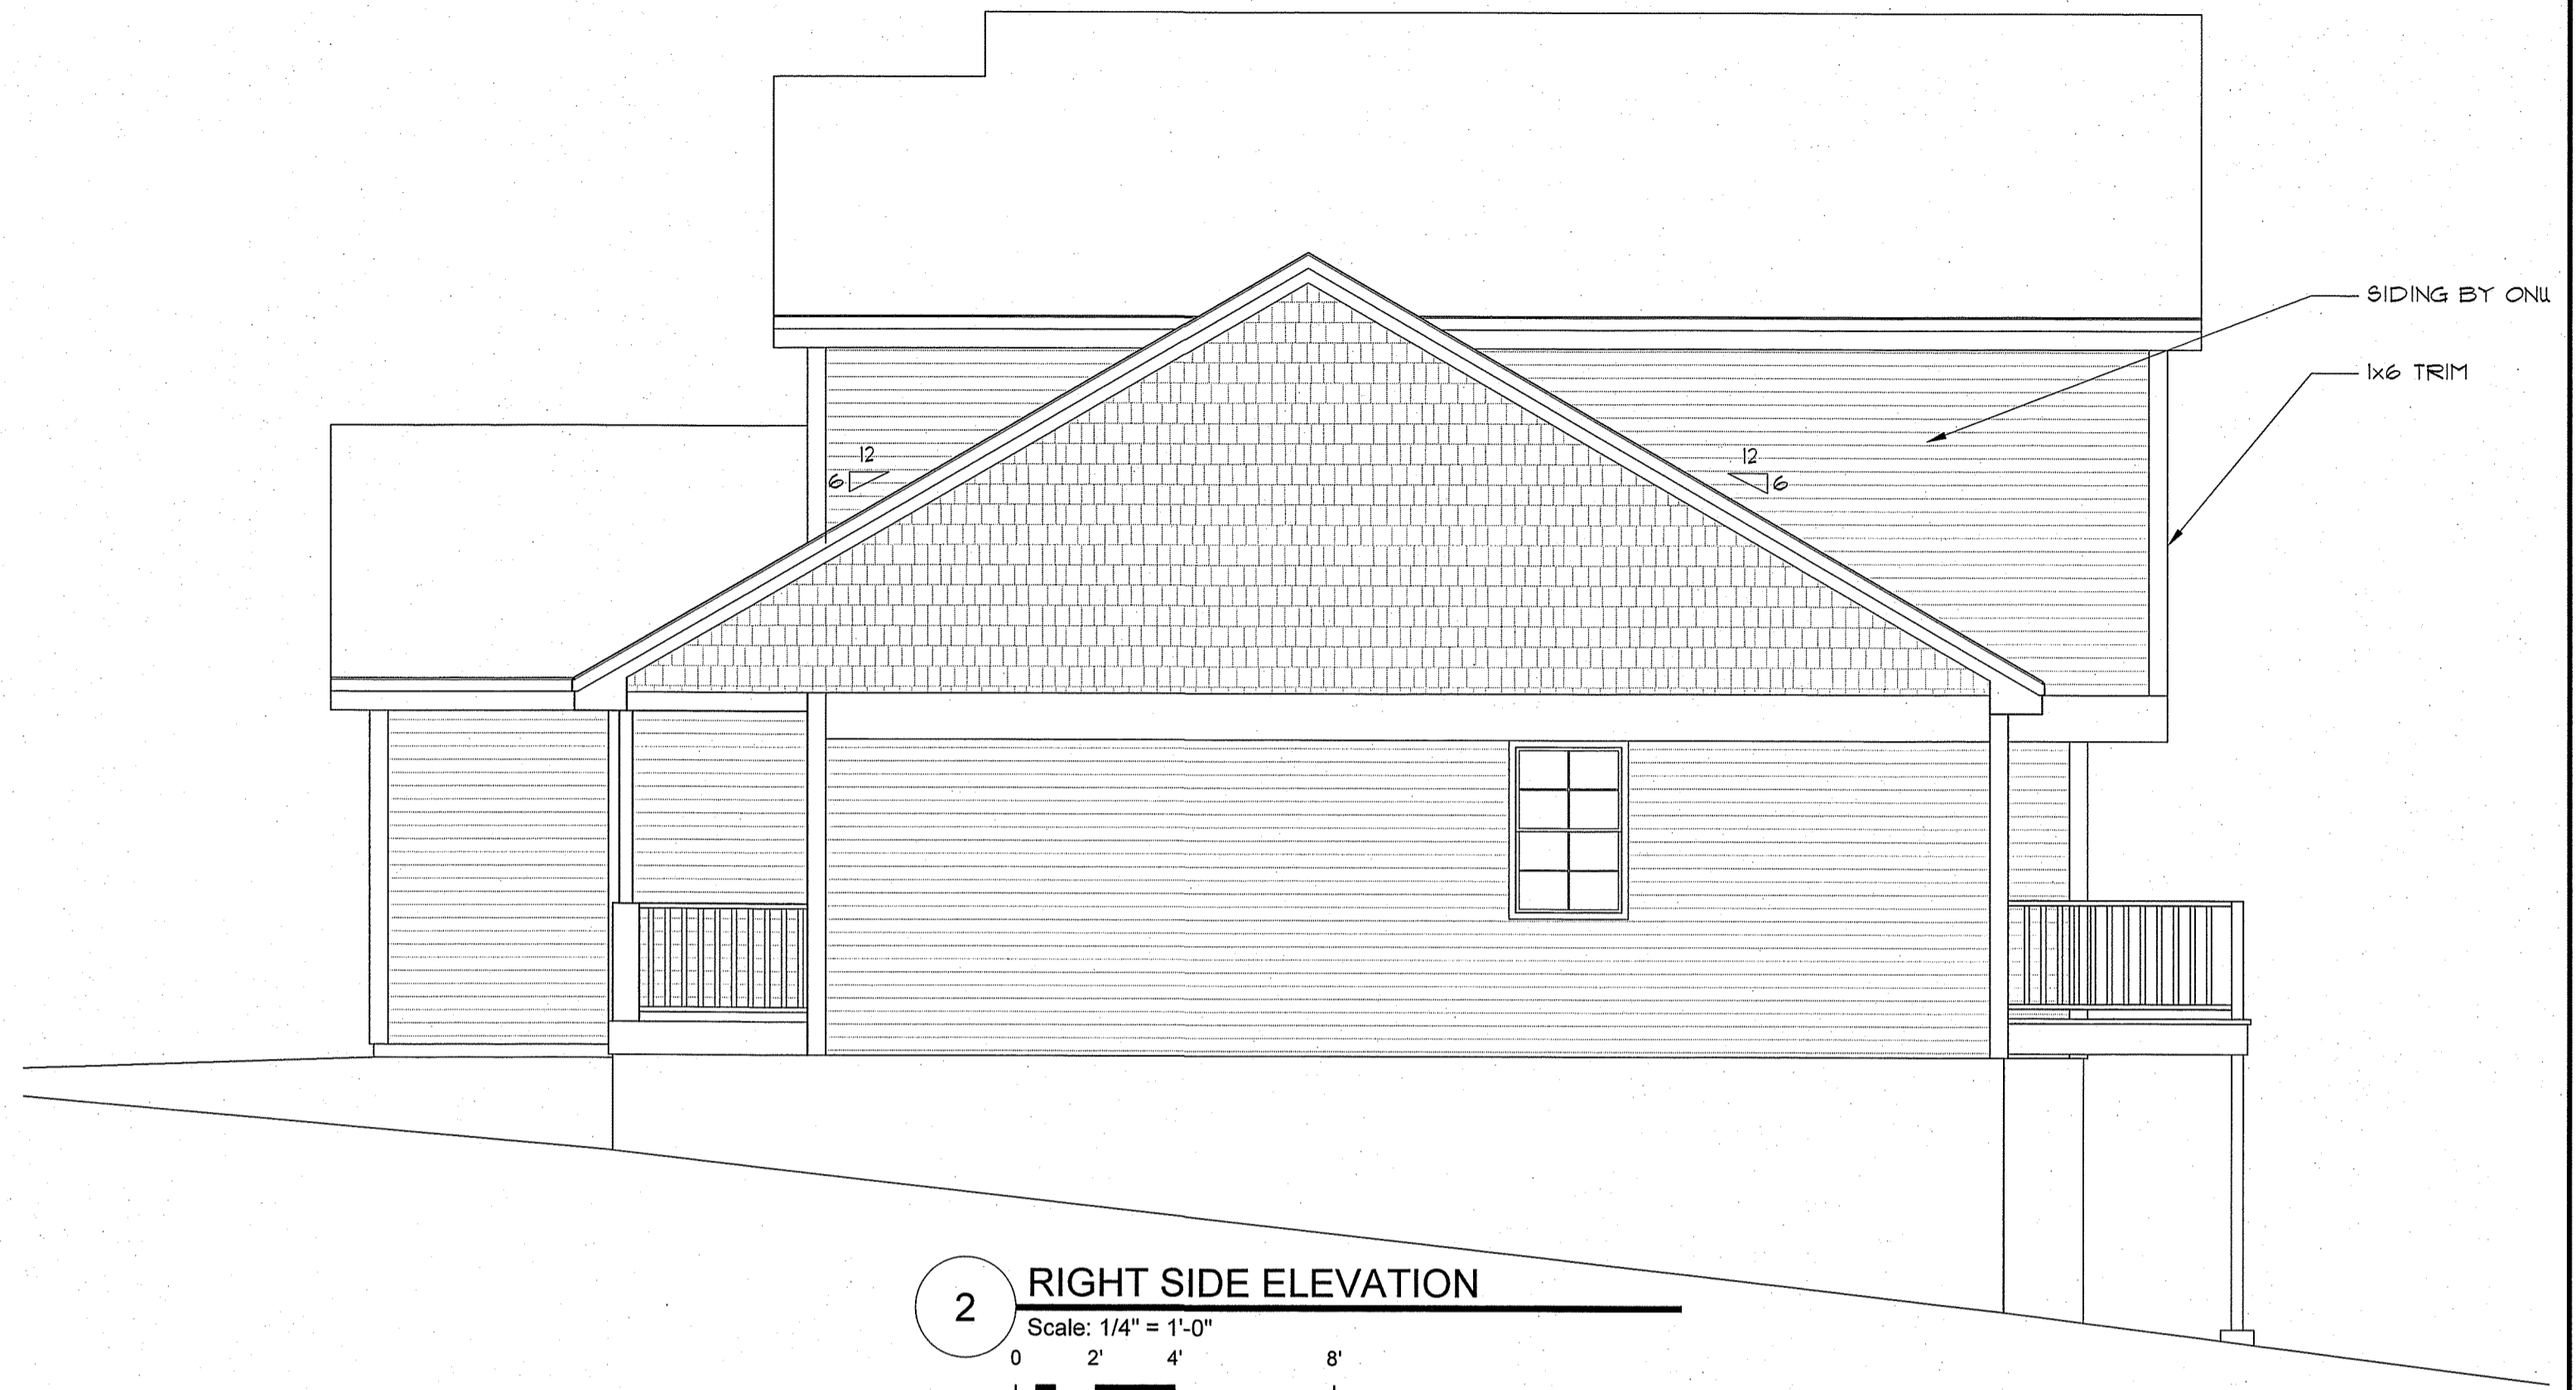

2 RIGHT SIDE ELEVATION
 Scale: 1/4" = 1'-0"
 0 2' 4' 8'
 SCALE: 1/4" = 1'-0"

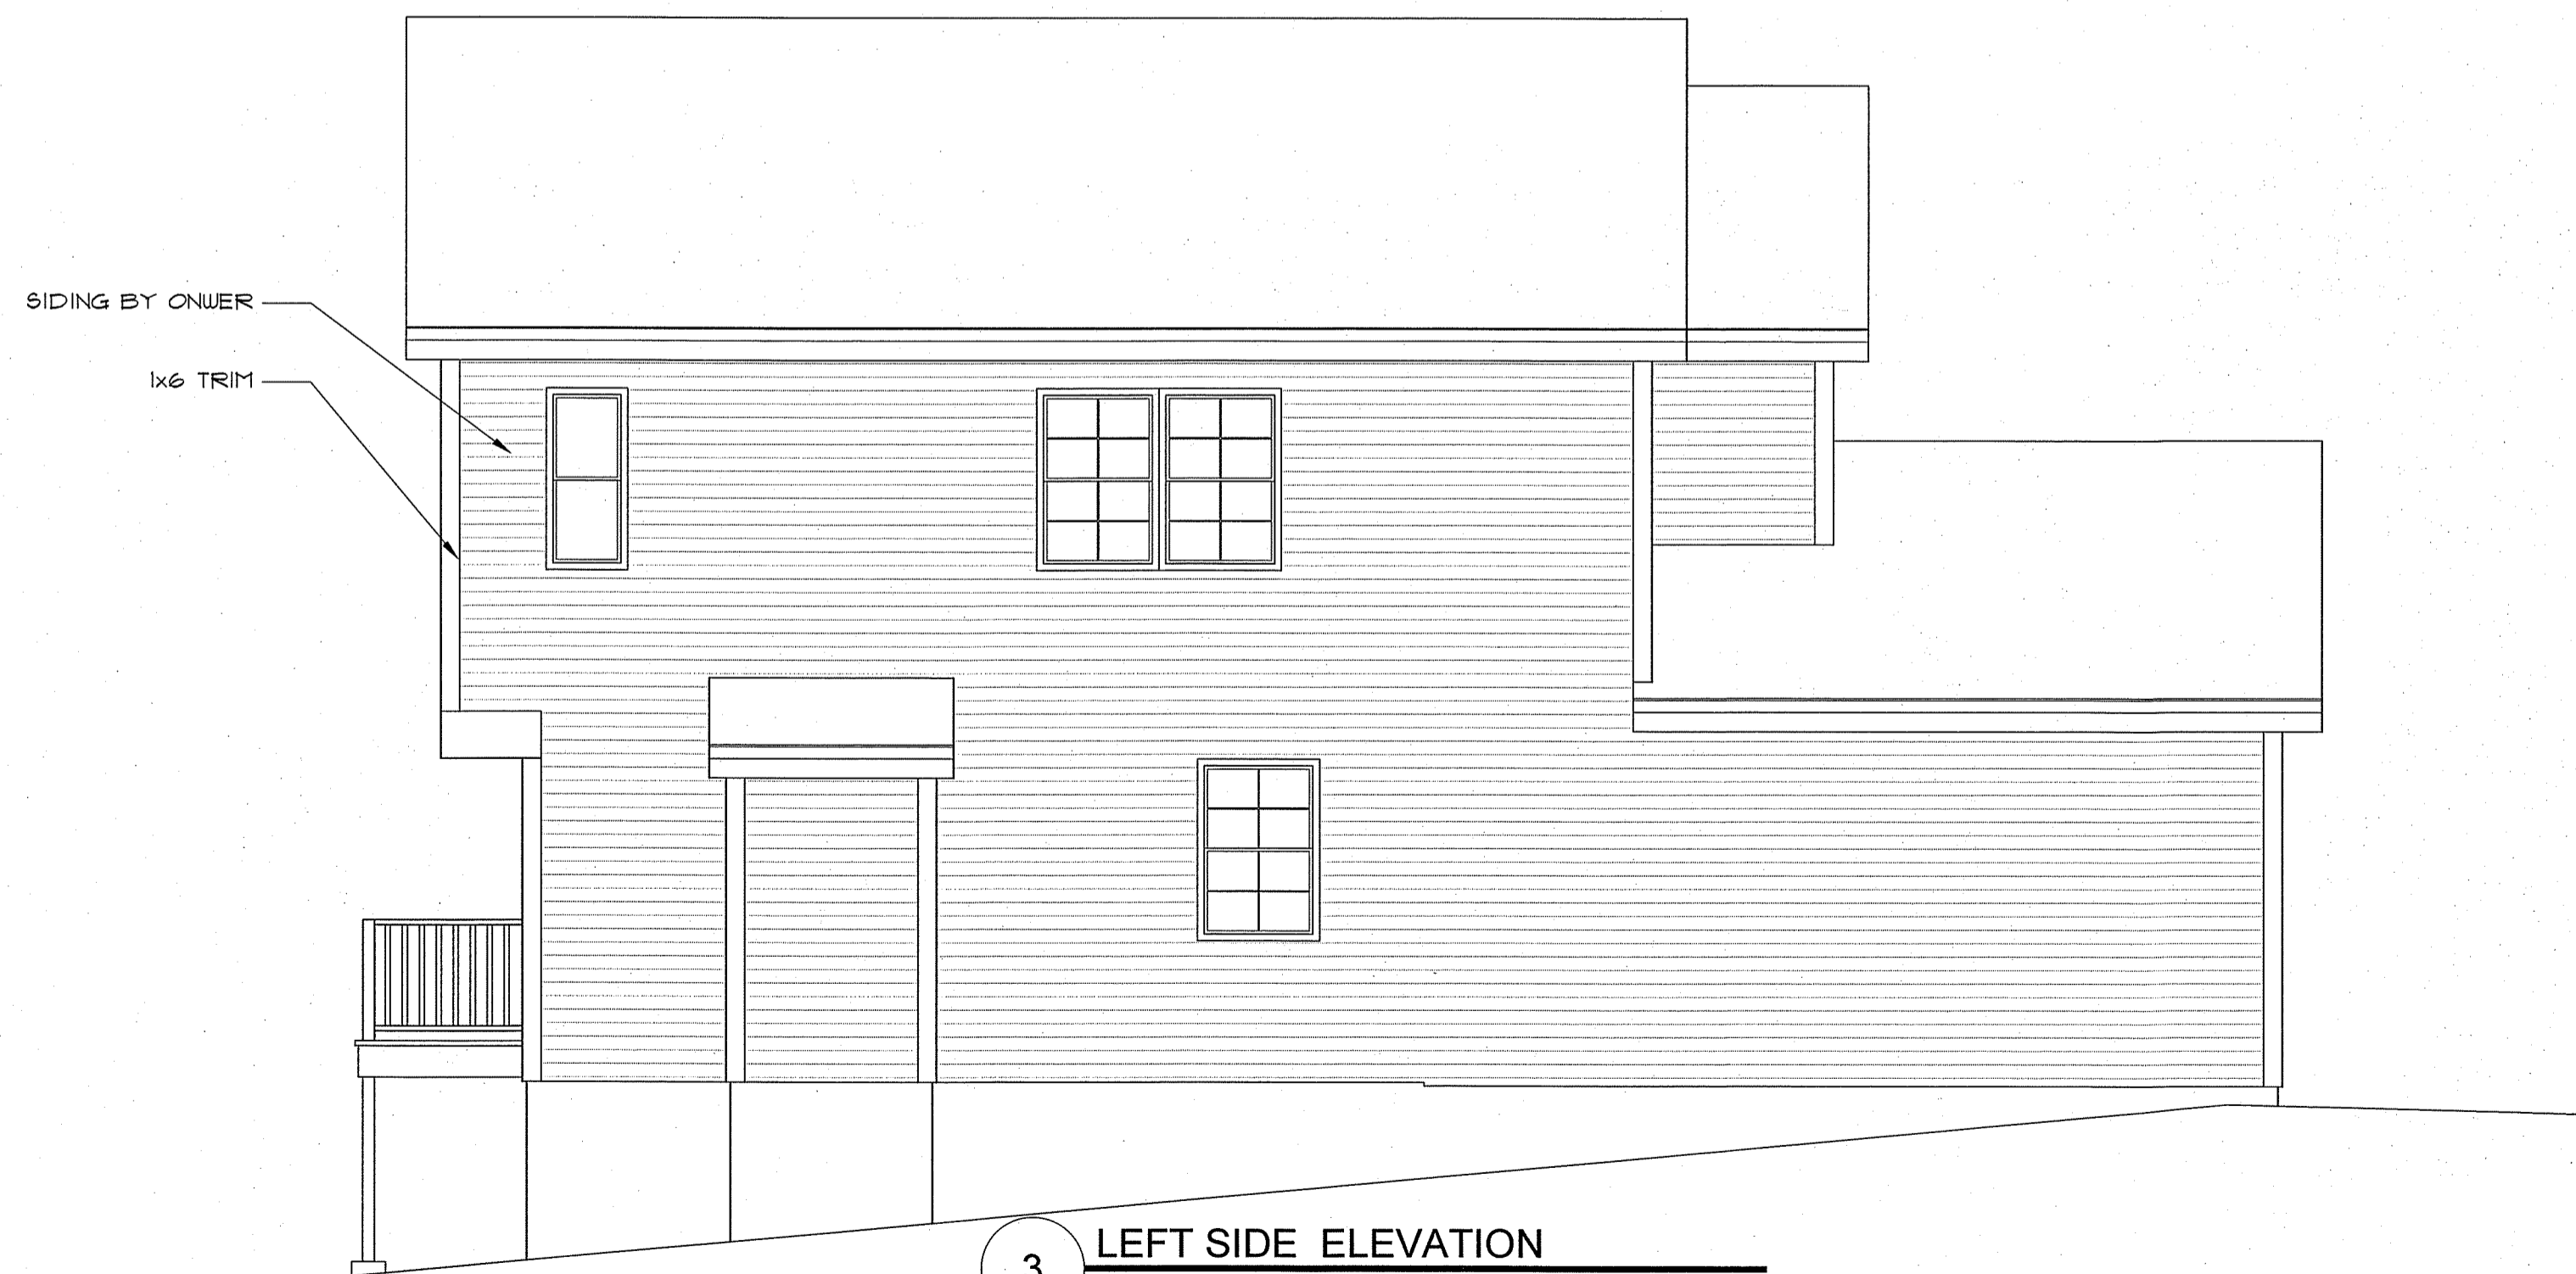


3 LEFT SIDE ELEVATION
 Scale: 1/4" = 1'-0"
 0 2' 4' 8'
 SCALE: 1/4" = 1'-0"



4 REAR ELEVATION
 Scale: 1/4" = 1'-0"
 0 2' 4' 8'
 SCALE: 1/4" = 1'-0"

1. Contractor/owner responsible for securing all necessary permits.
2. Contractor/owner will comply with all applicable codes and ordinances.
3. Contractor/owner to verify all site grades and dimensions.

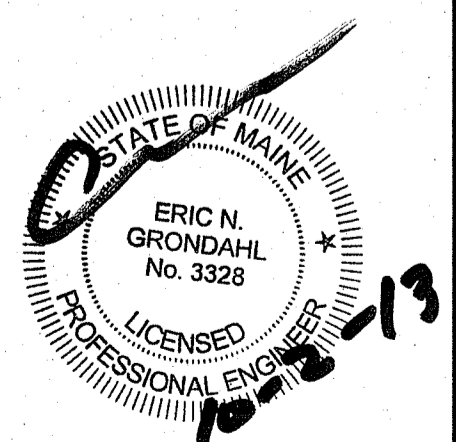

PROPERTY OF



235 Riverside Industrial Parkway
 Portland, ME 04102

THE CONTRACTOR ASSUMES ALL RESPONSIBILITY FOR LOCAL CODE COMPLIANCE. CLIENTS BASED UPON INFORMATION PROVIDED BY THE CLIENT AND LOCAL CODES, NONE OF THE CONTRACTOR'S OBLIGATIONS OR WARRANTIES ARE GUARANTEED. ALL OPERATIONS AND SPECIFICATIONS SHALL BE VERIFIED BEFORE ANY OPERATIONS AND SPECIFICATIONS ARE NOT VERIFIED. CONTRACTOR SHALL BE RESPONSIBLE FOR VERIFYING ALL CONSTRUCTION INFORMATION AND SPECIFICATIONS TO LOCAL CODES, CLIENT AND/OR CONTRACTOR.

New Residence

Ruby Lane
 Portland, ME

BY:	JJO
NO:	REMARKS
DATE:	06-27-13
CODE:	IRC 2009
TOWN:	Portland
DATE:	06-27-13
SCALE:	As Noted
DRAWN:	JJO
TITLE:	BUILDING ELEVATIONS
FILE:	
SHEET:	A2-01