




**PDT ARCHITECTS**  
 49 DARTMOUTH STREET  
 PORTLAND, MAINE 04101  
 207-775-1059  
 www.pdtarch.com

**COPYRIGHT 2014 PDT Architects**  
 Reuse or reproduction of the contents of this document is not permitted without written permission of PDT Architects.

**Minor Interior Renovations at CBHS  
 CASCO BAY HIGH SCHOOL Phase I PART B**  
 196 Allen Avenue, Portland, Maine

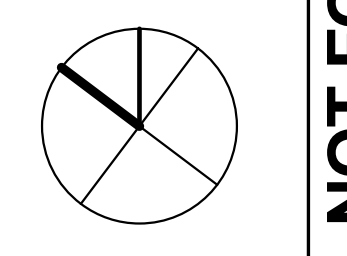

JOB NO.  
14036




DRWN. CHK  
Checker

SCALE:  
As indicated

ISSUE STATUS  
PROPOSAL REQ.  
ISSUE DATE  
10-30-14

TITLE  
DEMO AND NEW  
FLOOR PLAN,  
FINISH  
SCHEDULE, AND  
INT. ELEVATIONS  
SHEET  
**A100A**

**PROPOSAL REQUEST #2 - OCTOBER 30, 2014 - NOT FOR CONSTRUCTION**

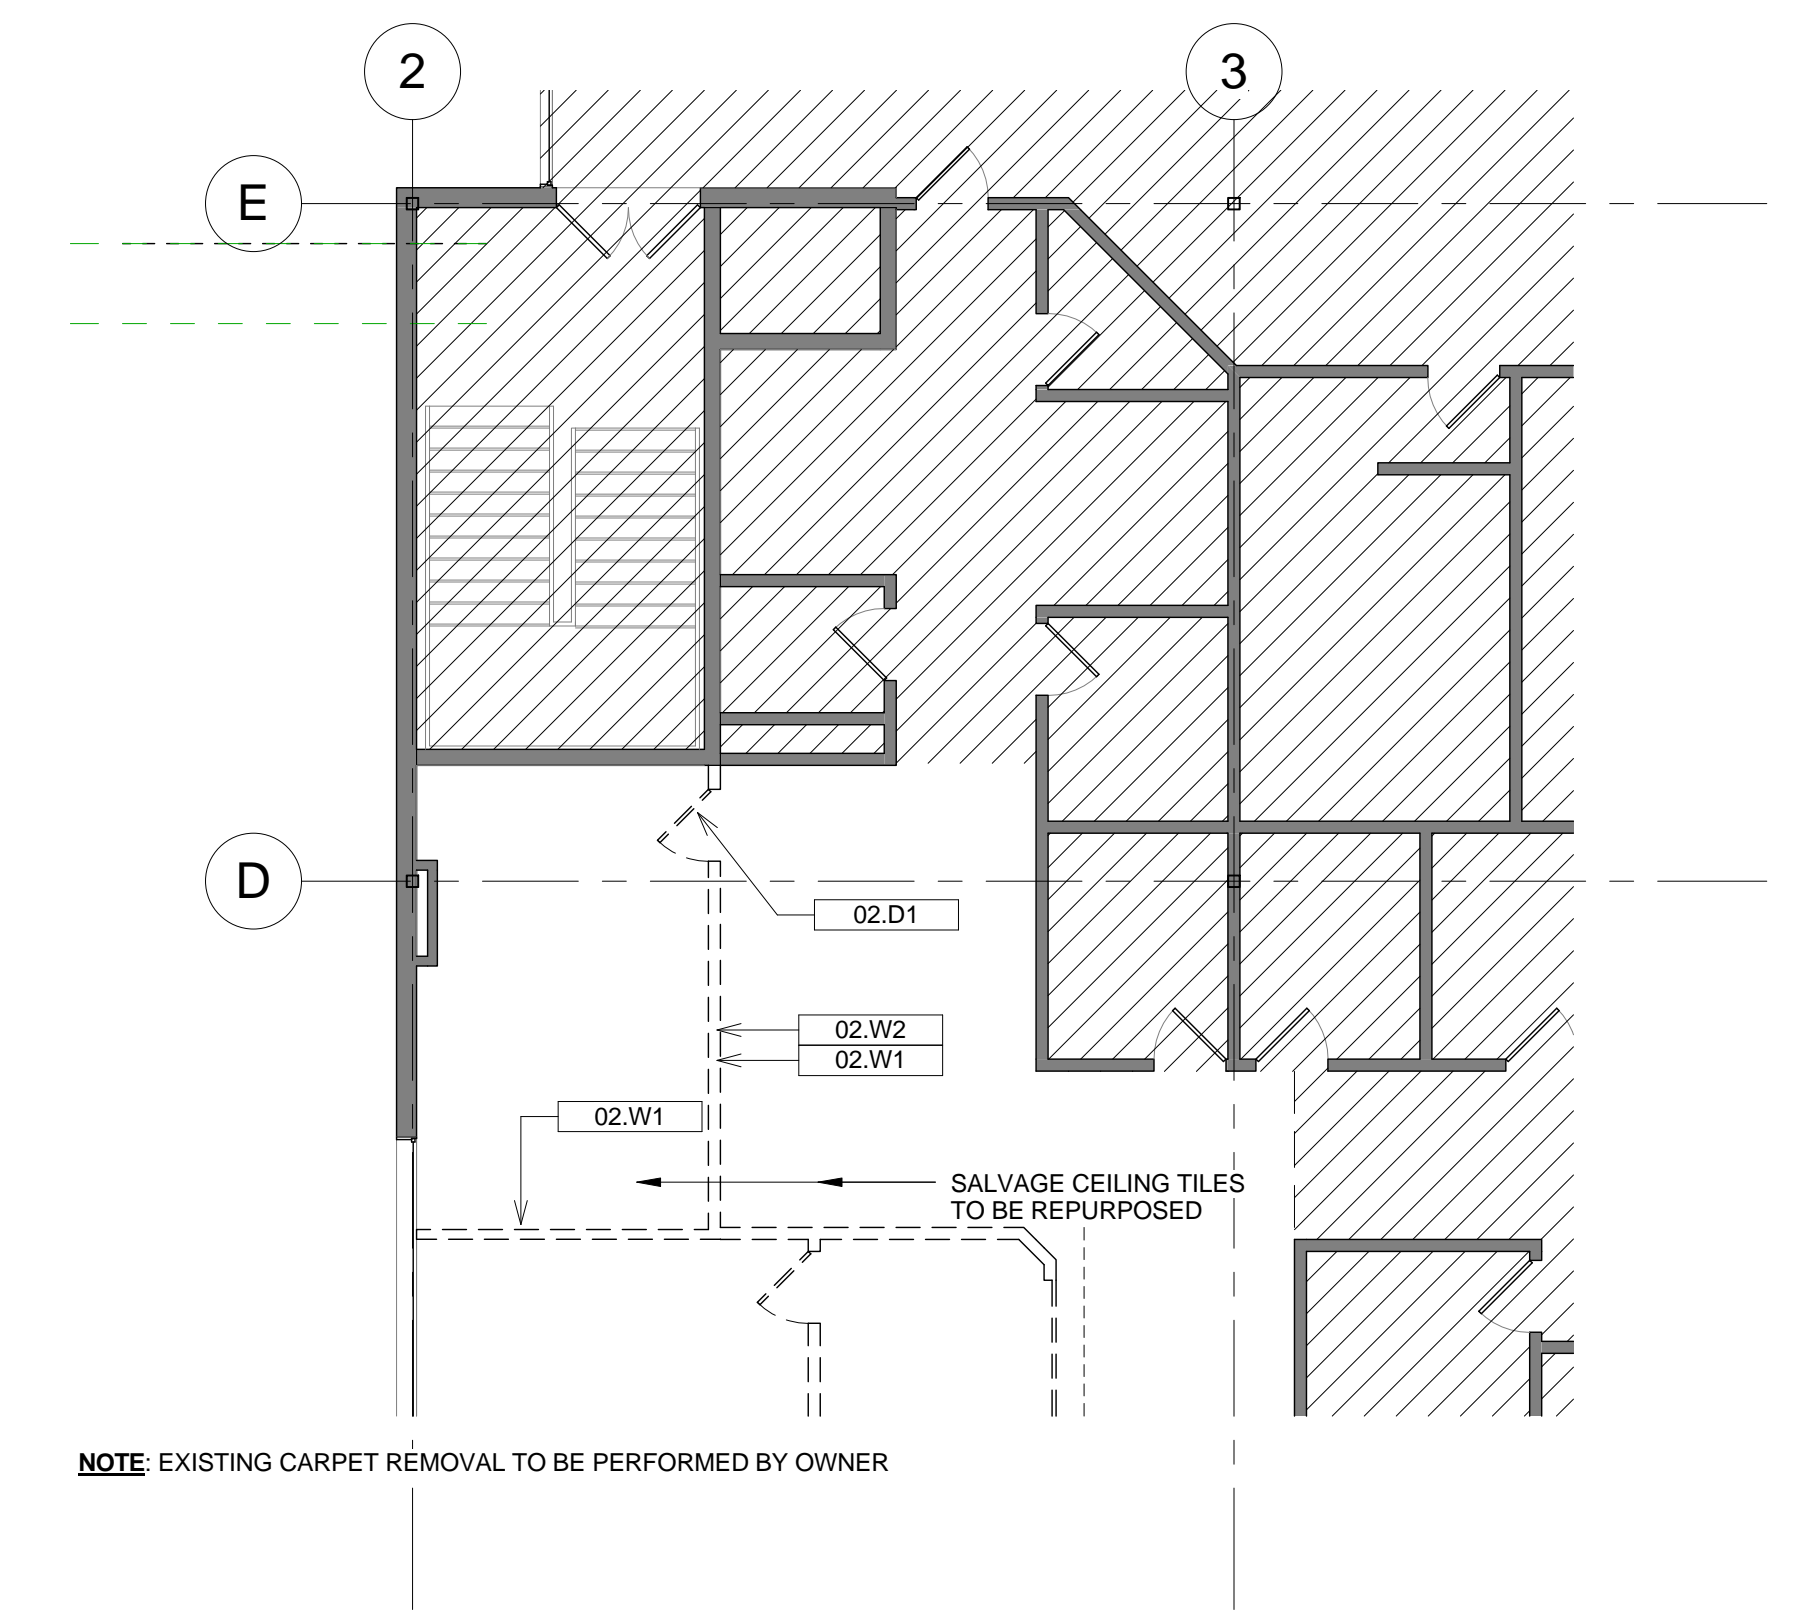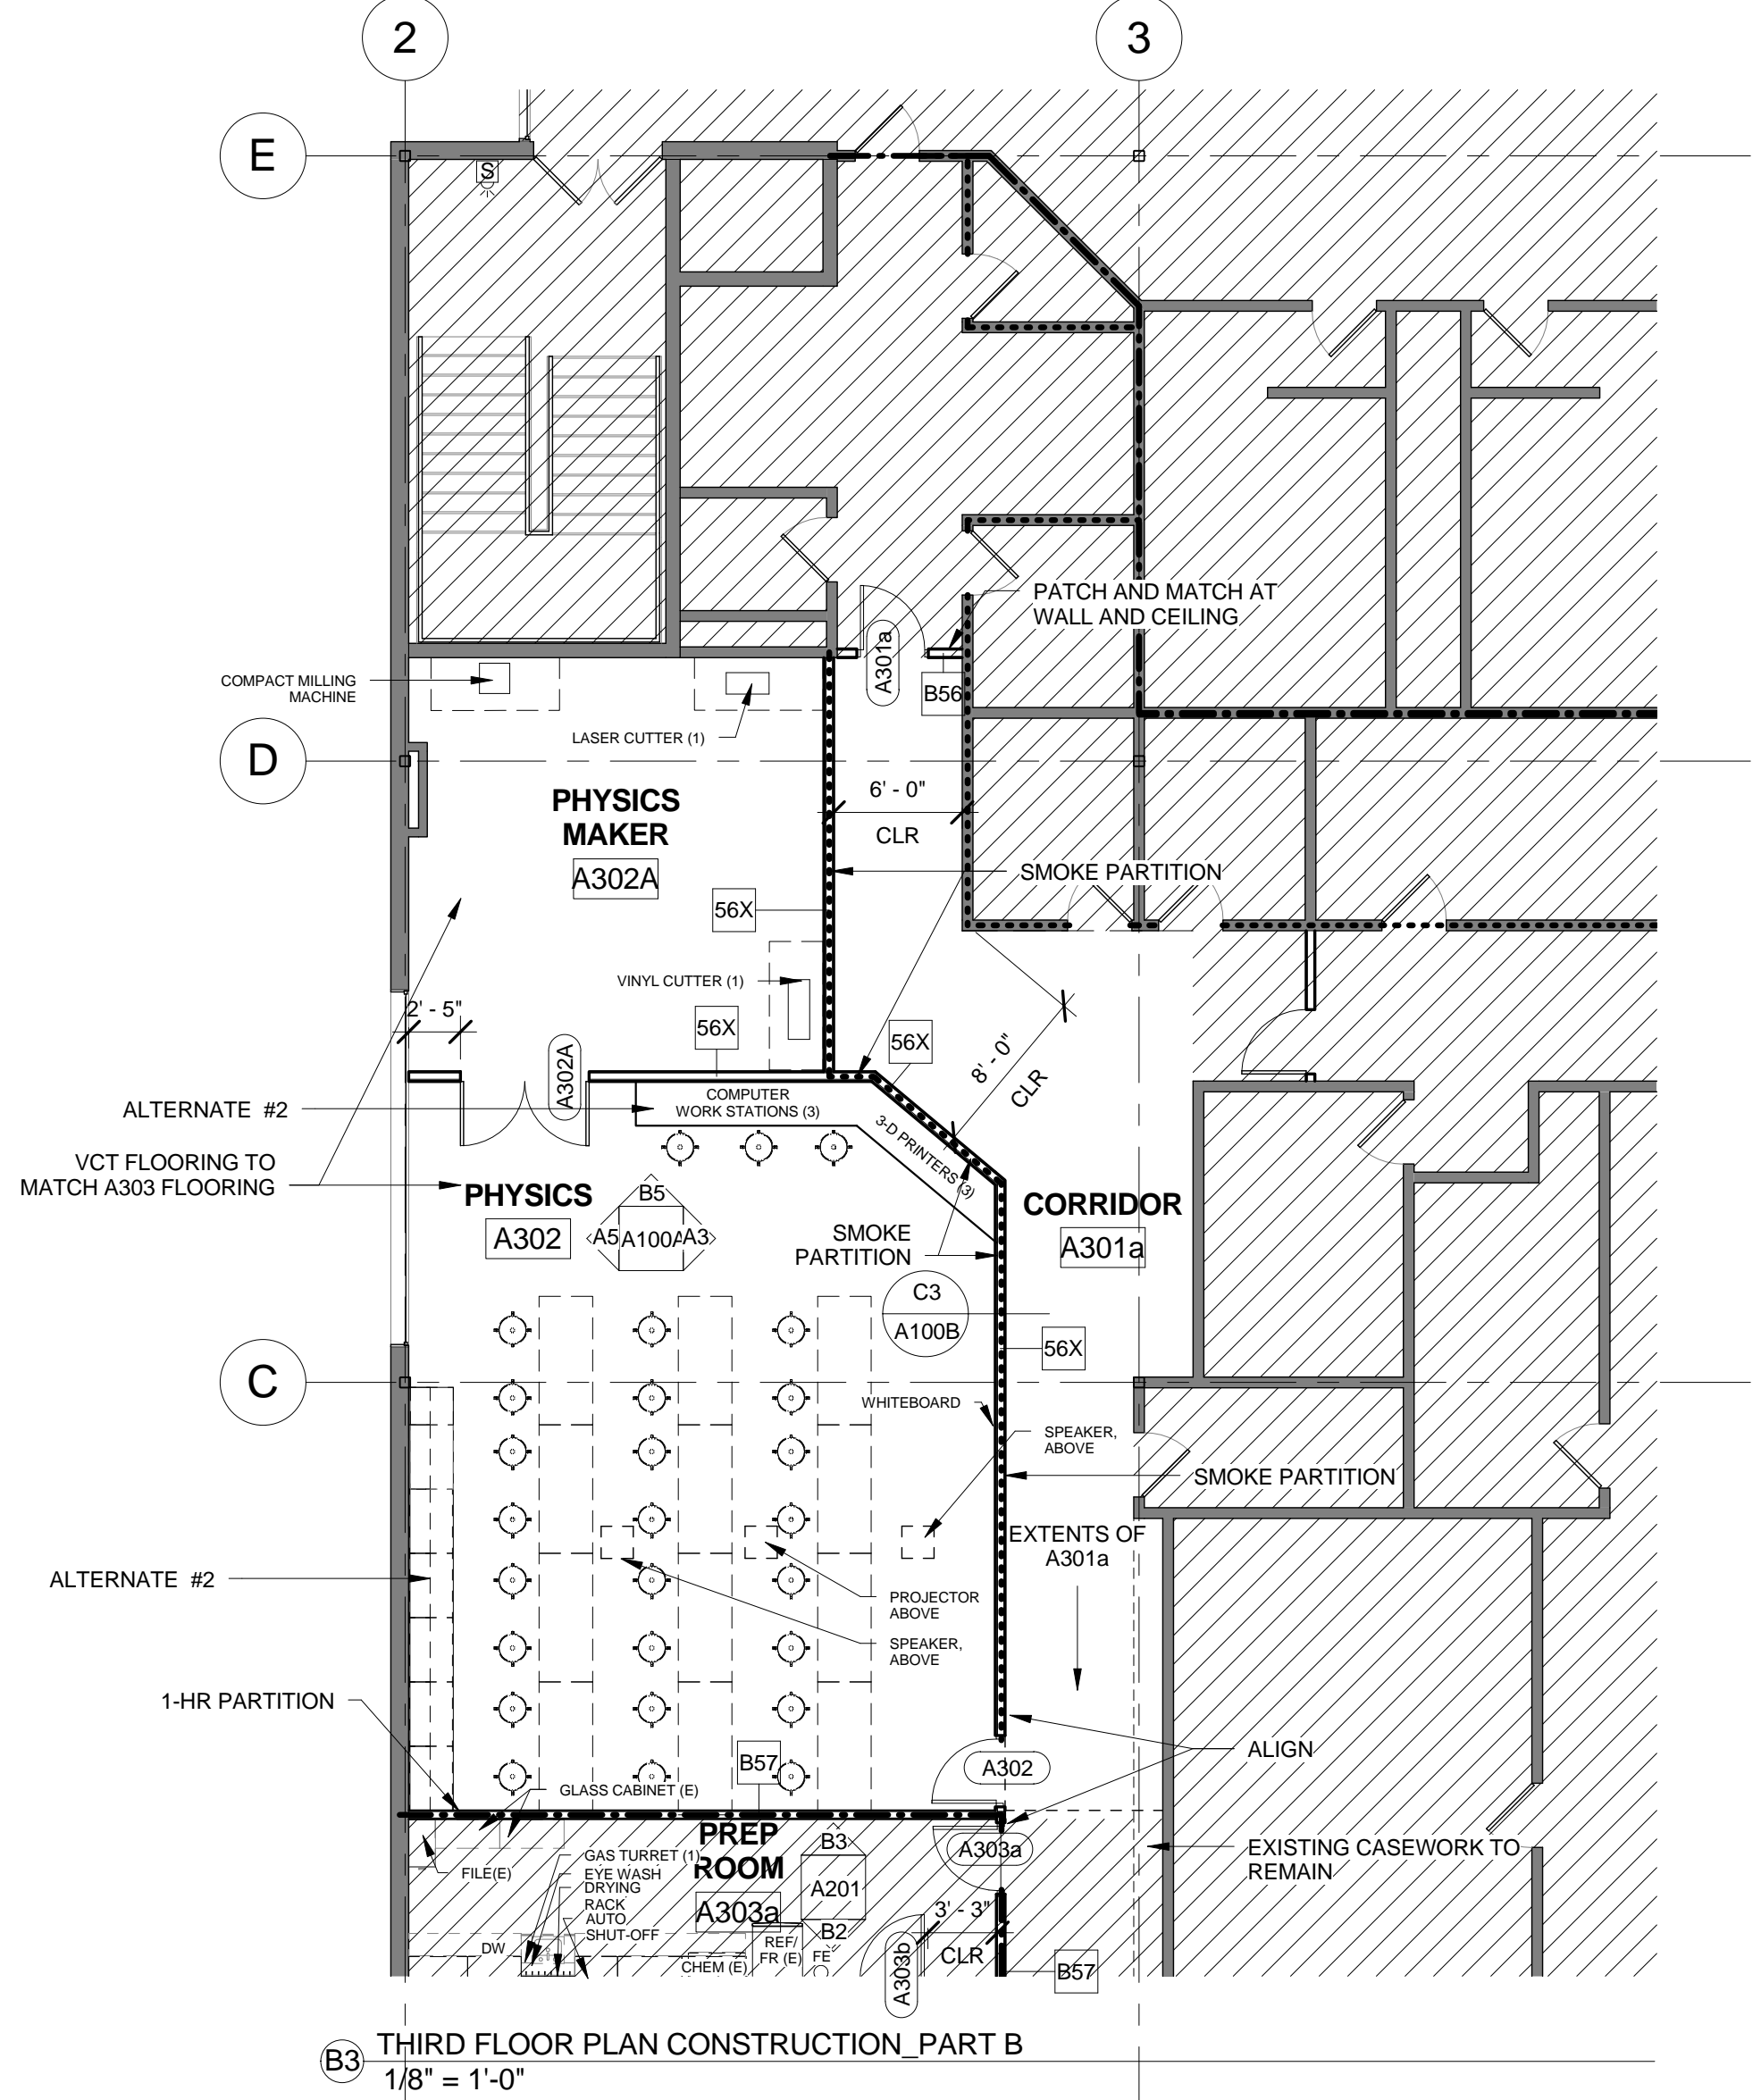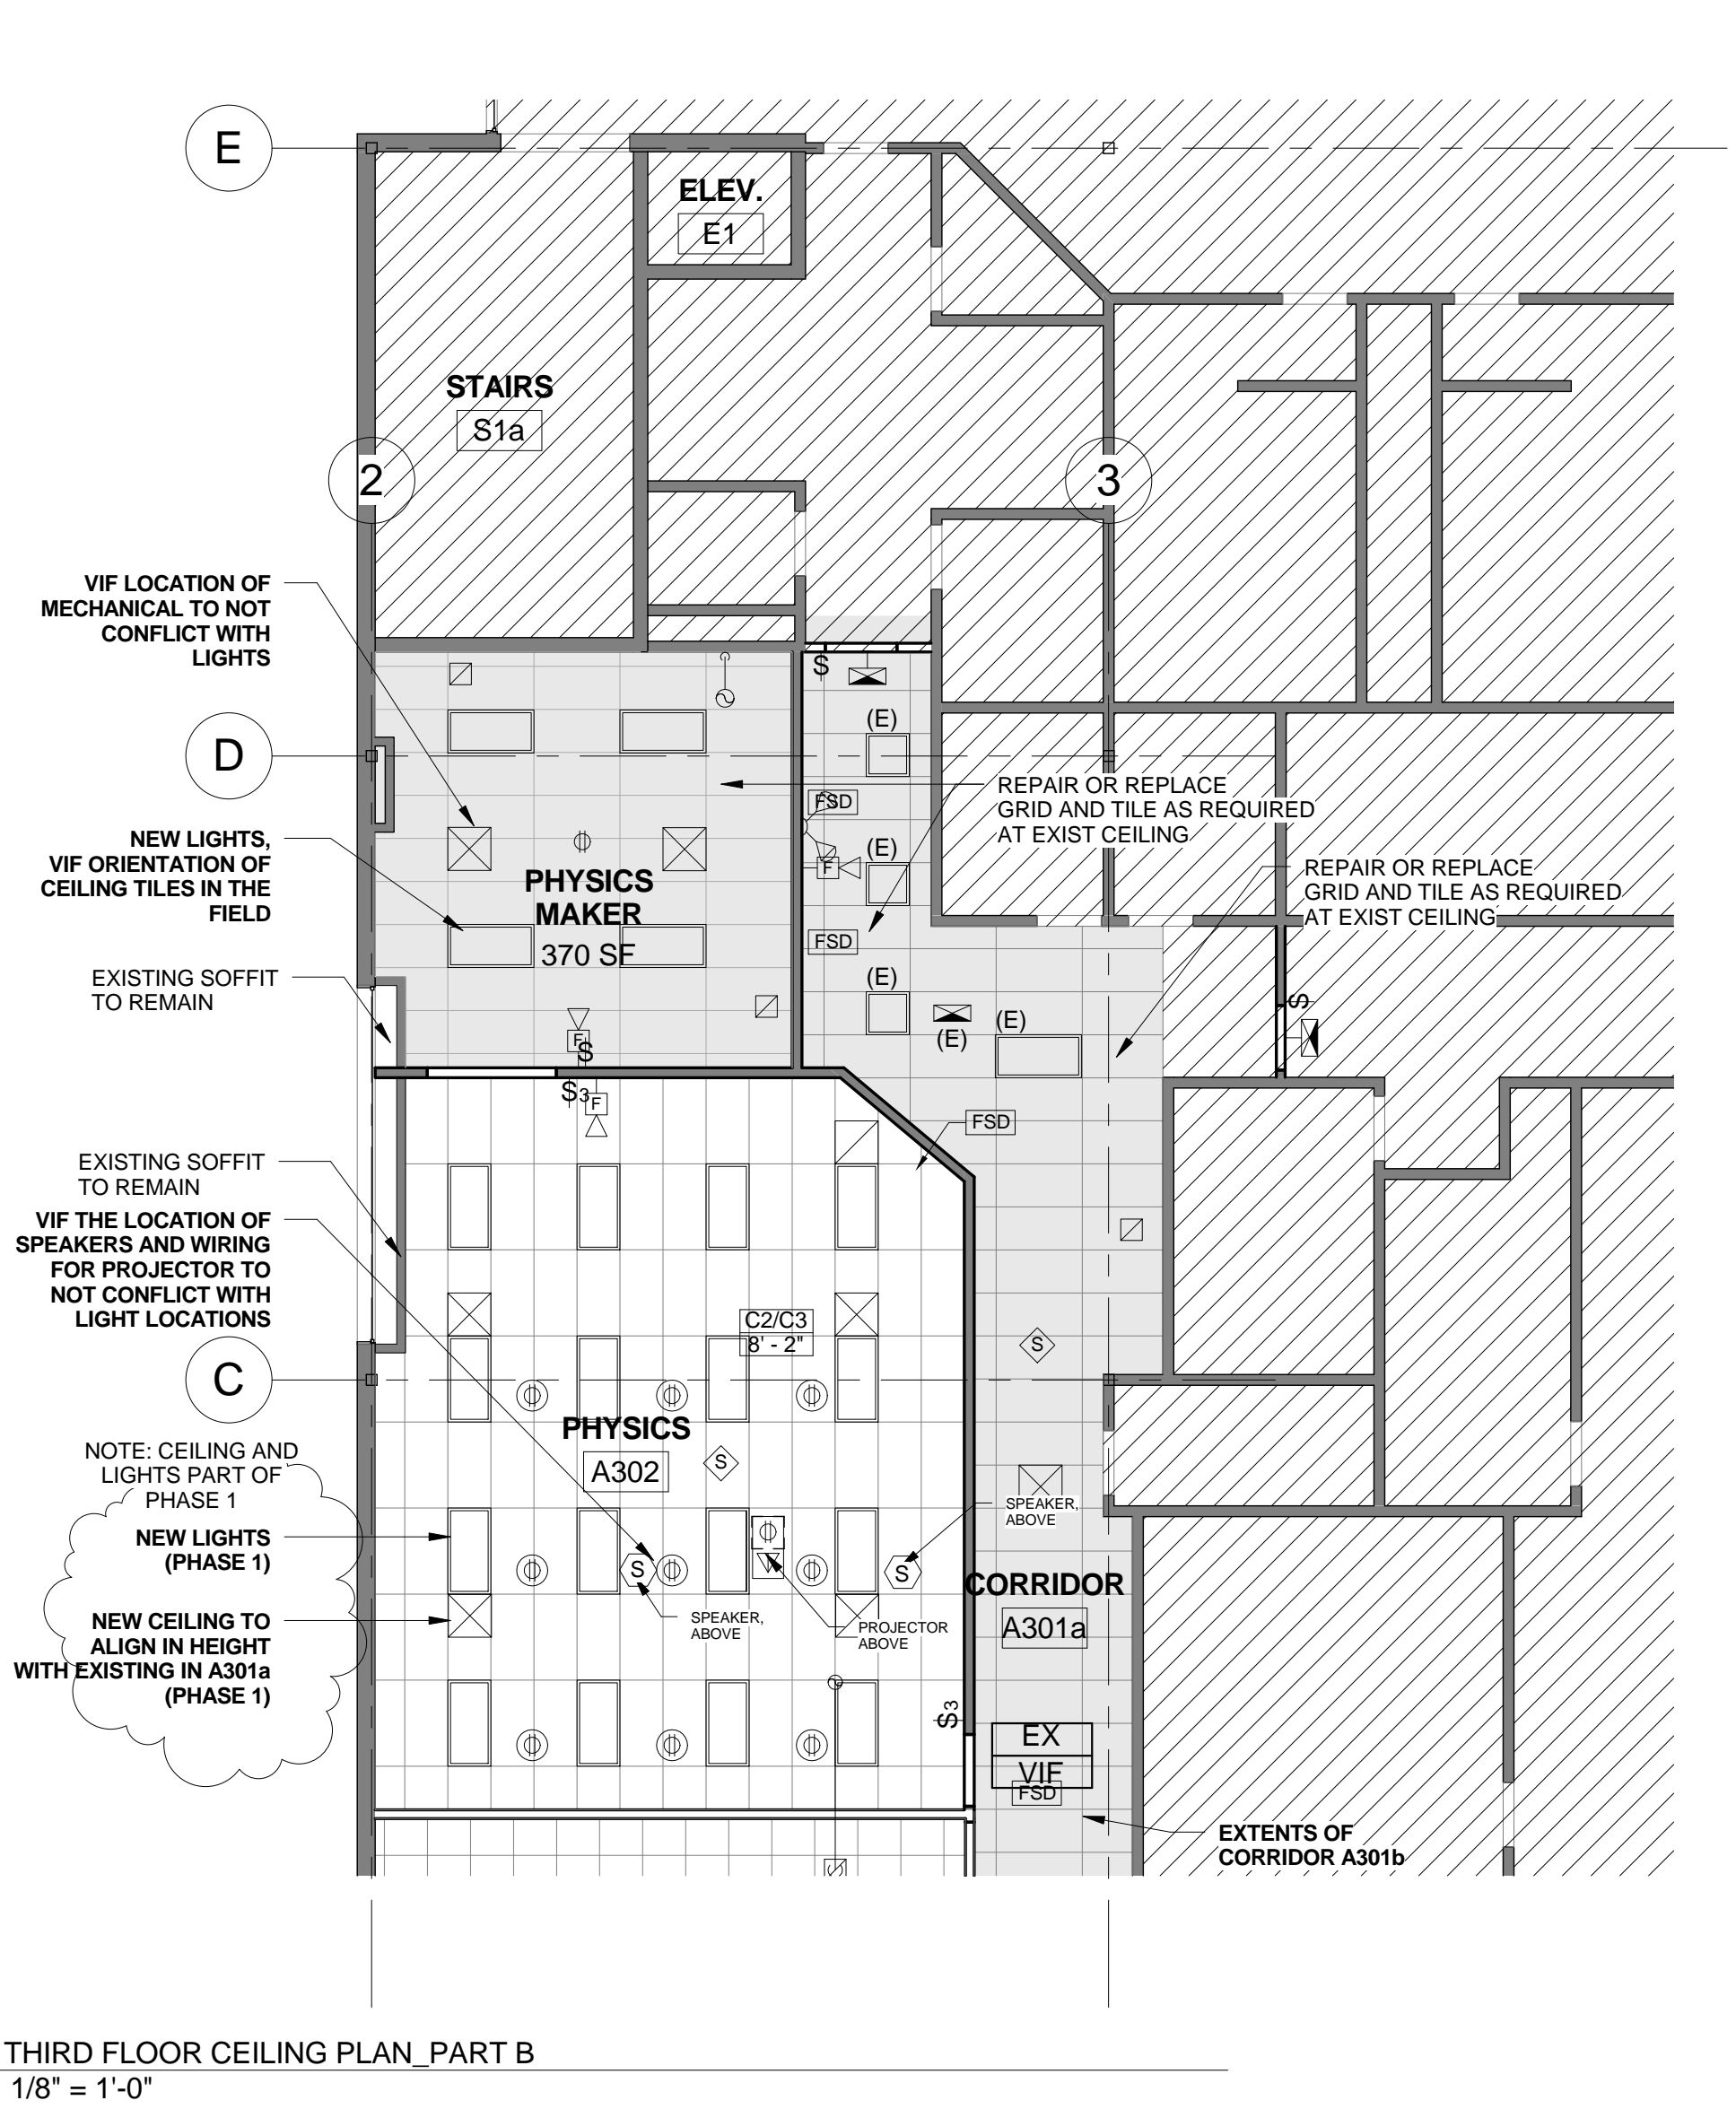

**C5** THIRD FLOOR DEMO, part B  
1/8" = 1'-0"

DEMOLITION KEYNOTE LEGEND	
WT	Keynote Text
02.C1	Ceiling To Be Removed, Including All Trim And Associated Suspension And Ceiling Mounted Items. Salvage And Protect Ceiling Tiles For Reuse. See A103 Reflected Ceiling Plan
02.D1	Door Slab, Frame and Hardware To Be Removed Complete, Salvaged, And Safeguarded And Returned to Owner.
02.F1	Flooring To Be Removed To Slab Or Subfloor, Including All Trim, Base, Sleepers, And Associated Items
02.W1	Wall To Be Removed, Including All Associated Finishes and Trim
02.W2	Window, Frame, And Hardware To Be Removed Complete. Salvage, Safeguard, And Return to Owner
02.W3	Remove Systems Furniture-Complete. Safeguard And Return To Owner

**CEILING LEGEND**

TYPE	HEIGHT	CEILING TYPE KEY AND HEIGHT
[Grid Pattern]		C2 - SALVAGED 2 X 4 ACOUSTICAL CEILING TILE. NEW GRID
[Grid Pattern]		C3 - NEW 2 X 4 ACOUSTICAL CEILING TILE AND GRID
[Solid Grey]		EXISTING CEILING TO REMAIN. REPAIR AND REPLACE GRID AND TILE AS REQUIRED.
[Hatched]		NOT IN SCOPE
[Square with X]		SUPPLY AIR GRILLE
[Square with +]		RETURN AIR GRILLE
[Square with -]		EXHAUST AIR GRILLE
[Square with circle]		2 X 4 LIGHT FIXTURE
[Circle with dot]		CEILING MOUNTED CORD REELS

**LEGEND**

[Dashed Line]	NOT-IN-CONTRACT (DASHED)
[Dotted Line]	TO BE DEMOLISHED (DASHED)
[Solid Line]	NEW WALL CONSTRUCTION
[Thick Solid Line]	EXISTING CONSTRUCTION TO REMAIN
[Hatched]	NOT-IN-SCOPE
[Dotted Line]	NEW / EXIST
[Thick Dotted Line]	SMOKE PARTITION

**WALL LEGEND**

3/8" = 1'-0"

NUMBER	ROOM NAME	FLOOR	BASE MATL	WALLS				NOTES
				N	S	E	W	
A302	PHYSICS	VCT	EXISTING/RB	PTD	PTD	PTD/IDEAPAIN	EXISTING	VCT TO MATCH ROOM #303
A302A	PHYSICS MAKER	VCT	EXISTING/RB	PTD	PTD	PTD	EXISTING	VCT TO MATCH ROOM #303

