


SECOND FLOOR FRAMING PLAN
SCALE: 1/4" = 1'-0"

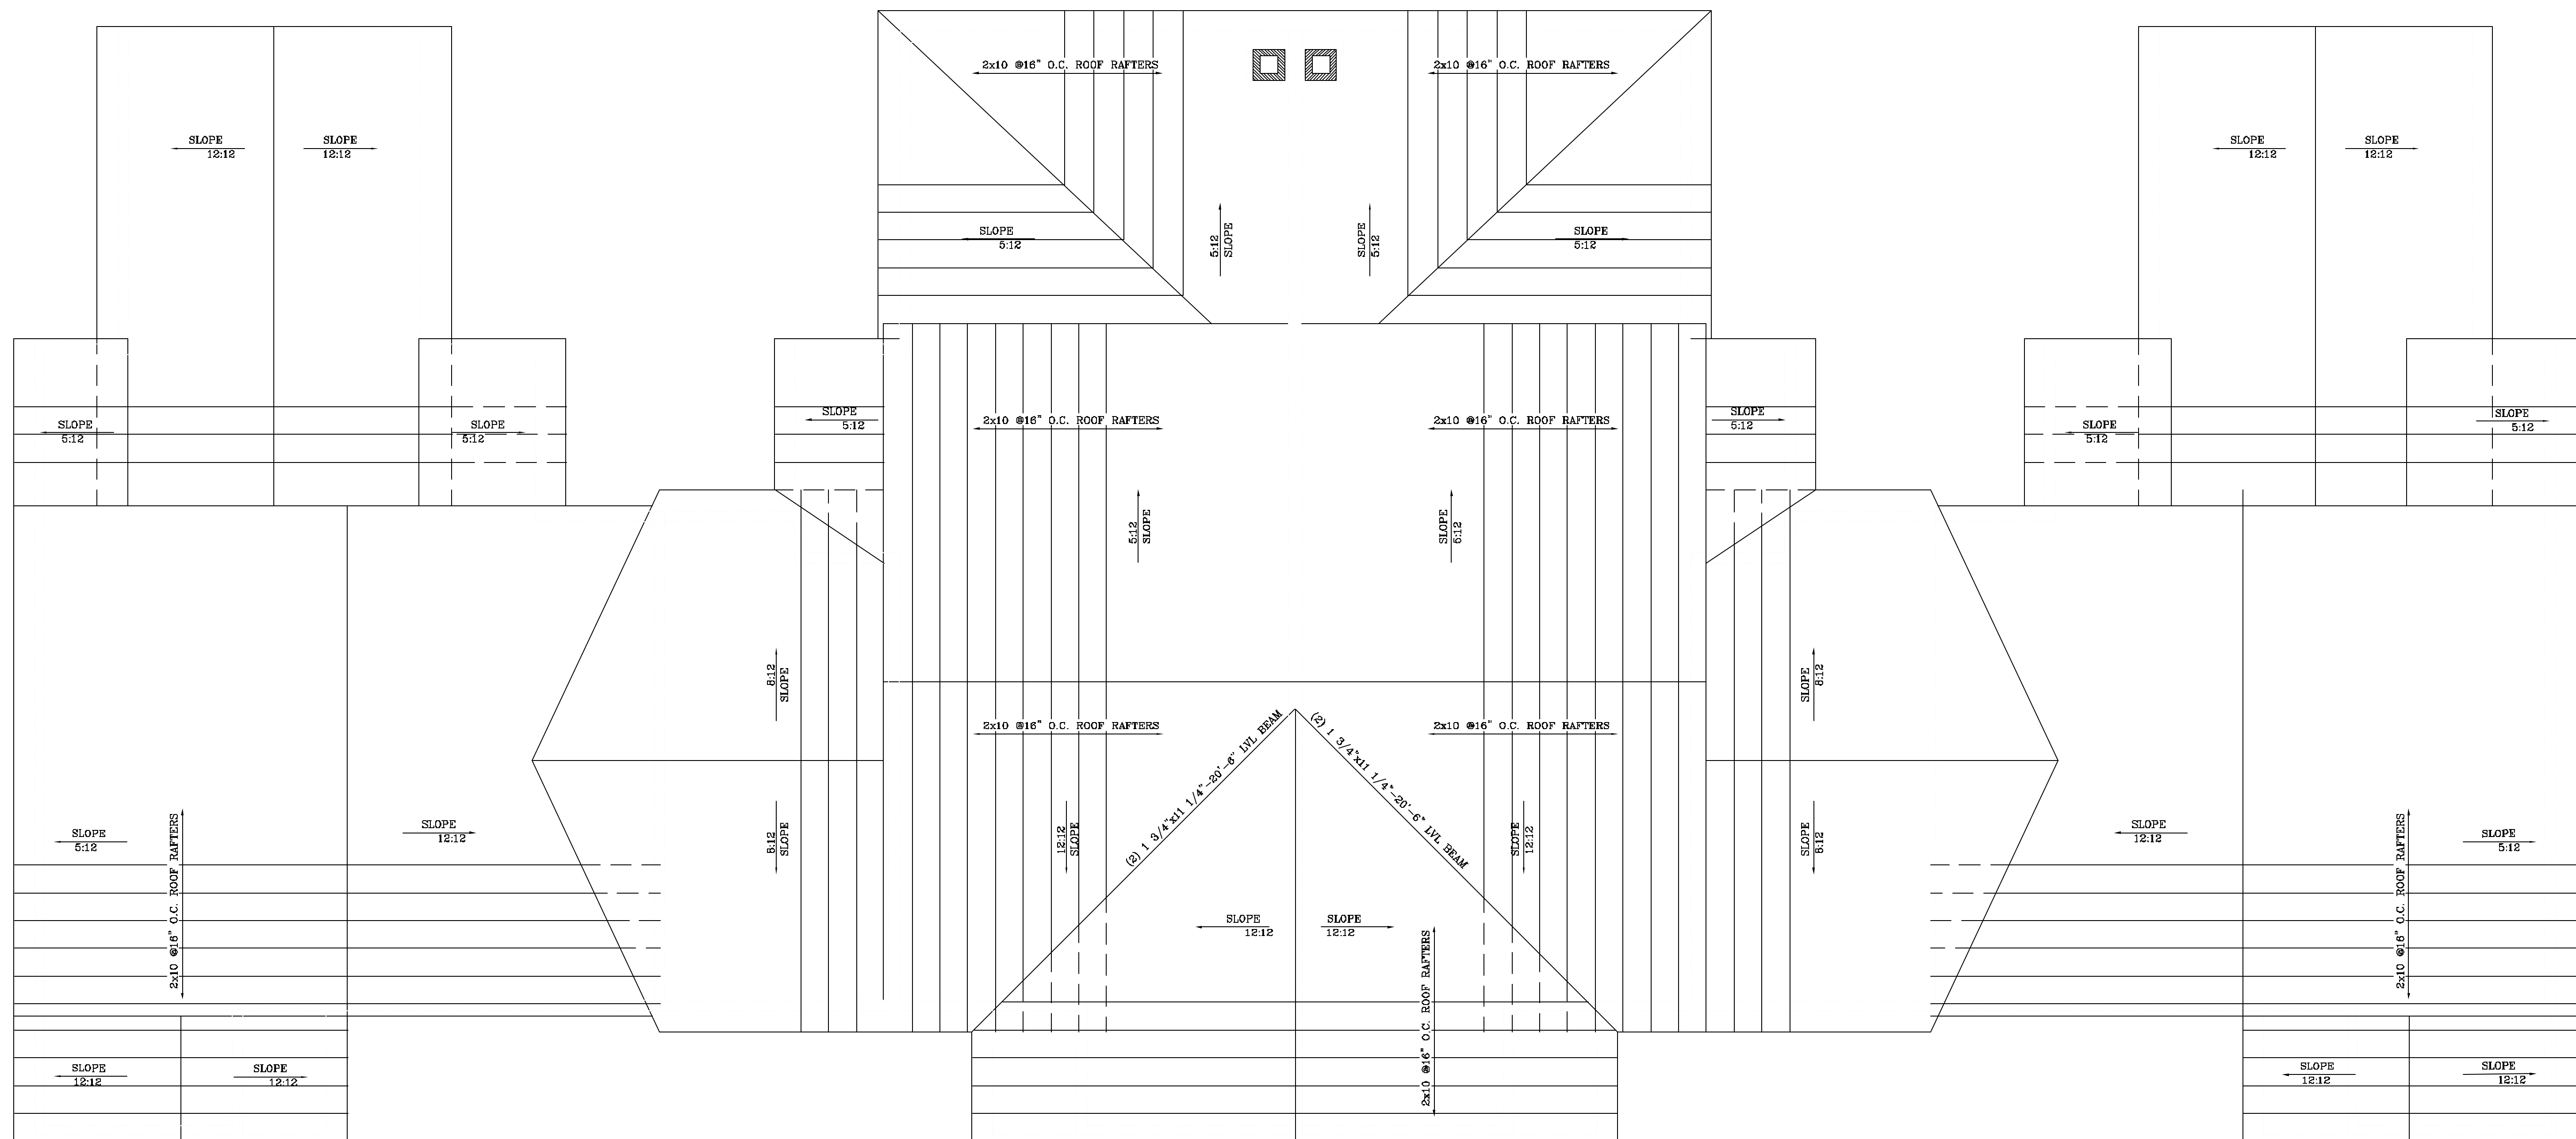

ROOF PLAN
SCALE: 1/4" = 1'-0"

NOTE:
THIS DRAWING IS PROVIDED FOR INFORMATIONAL PURPOSES ONLY.
IF USED FOR CONSTRUCTION, THE CONTRACTOR ASSUMES ALL RESPONSIBILITY
FOR LOCAL CODE COMPLIANCE.
ALL DRAWINGS, PLANS, SPECIFICATIONS ETC. ARE PROVIDED TO OUR
CLIENTS BASED UPON INFORMATION PROVIDED BY THE CLIENT.
AND DRAWN IN ACCORDANCE WITH COMMON BUILDING PRACTICES
AND LOCAL CODES. NONE OF THE EMPLOYERS OF FMC CADD DRAFTING
SERVICES, INC. ARE REGISTERED ARCHITECTS, ENGINEERS OR LAND
SURVEYORS. ALL DIMENSIONS AND SPECIFICATIONS SHOULD BE VERIFIED
BY CLIENT AND/OR CONTRACTOR BEFORE ACTUAL CONSTRUCTION.
DESIGN, DIMENSIONS, AND SPECIFICATIONS ARE NOT VERIFIED
BY CLIENT AND/OR CONTRACTOR BEFORE ACTUAL CONSTRUCTION.
DESIGN, DIMENSIONS, AND SPECIFICATIONS ARE NOT VERIFIED
BY FMC CADD DRAFTING SERVICES, INC. ALL SHALL BE HELD HARMLESS
FMC CADD DRAFTING SERVICES, INC. ASSUMES NO LIABILITY FOR CHANGES
AND/OR REVISIONS MADE TO PLANS BY CLIENT AND/OR CONTRACTOR.

**SECOND FLOOR FRAMING
ROOF PLAN SMALL CONDOMINIUM
WASHINGTON CROSSING**

A.L.C. DEVELOPMENT
258 BLACK POINT ROAD
SCARBOROUGH, ME. 04074
PHONE: (207) 883-1992

REVISIONS
CODE: BOCA 1999
PORTLAND ME.
DATE: 1/22/02
SCALE: 1/4"=1'-0"
DRAWN: FMC/BR
FILE: 99-0308A
SHEET: A5