


- DRAWINGS/SPECIFICATIONS BY:
 WALGREENS'
 LANDLORD'S CONSULTANT
- ALL CONSTRUCTION WORK, UNLESS NOTED OTHERWISE, BY:
 WALGREENS' CONTRACTOR
 LANDLORD'S CONTRACTOR (TURNKEY CONSTRUCTION)

STORE	BUILDING
NEW <input checked="" type="checkbox"/>	NEW <input checked="" type="checkbox"/>
REMODELING <input type="checkbox"/>	EXISTING <input type="checkbox"/>
RELOCATION <input type="checkbox"/>	RELOCATION <input type="checkbox"/>
OTHERS <input type="checkbox"/>	NEW SHELL ONLY <input type="checkbox"/>

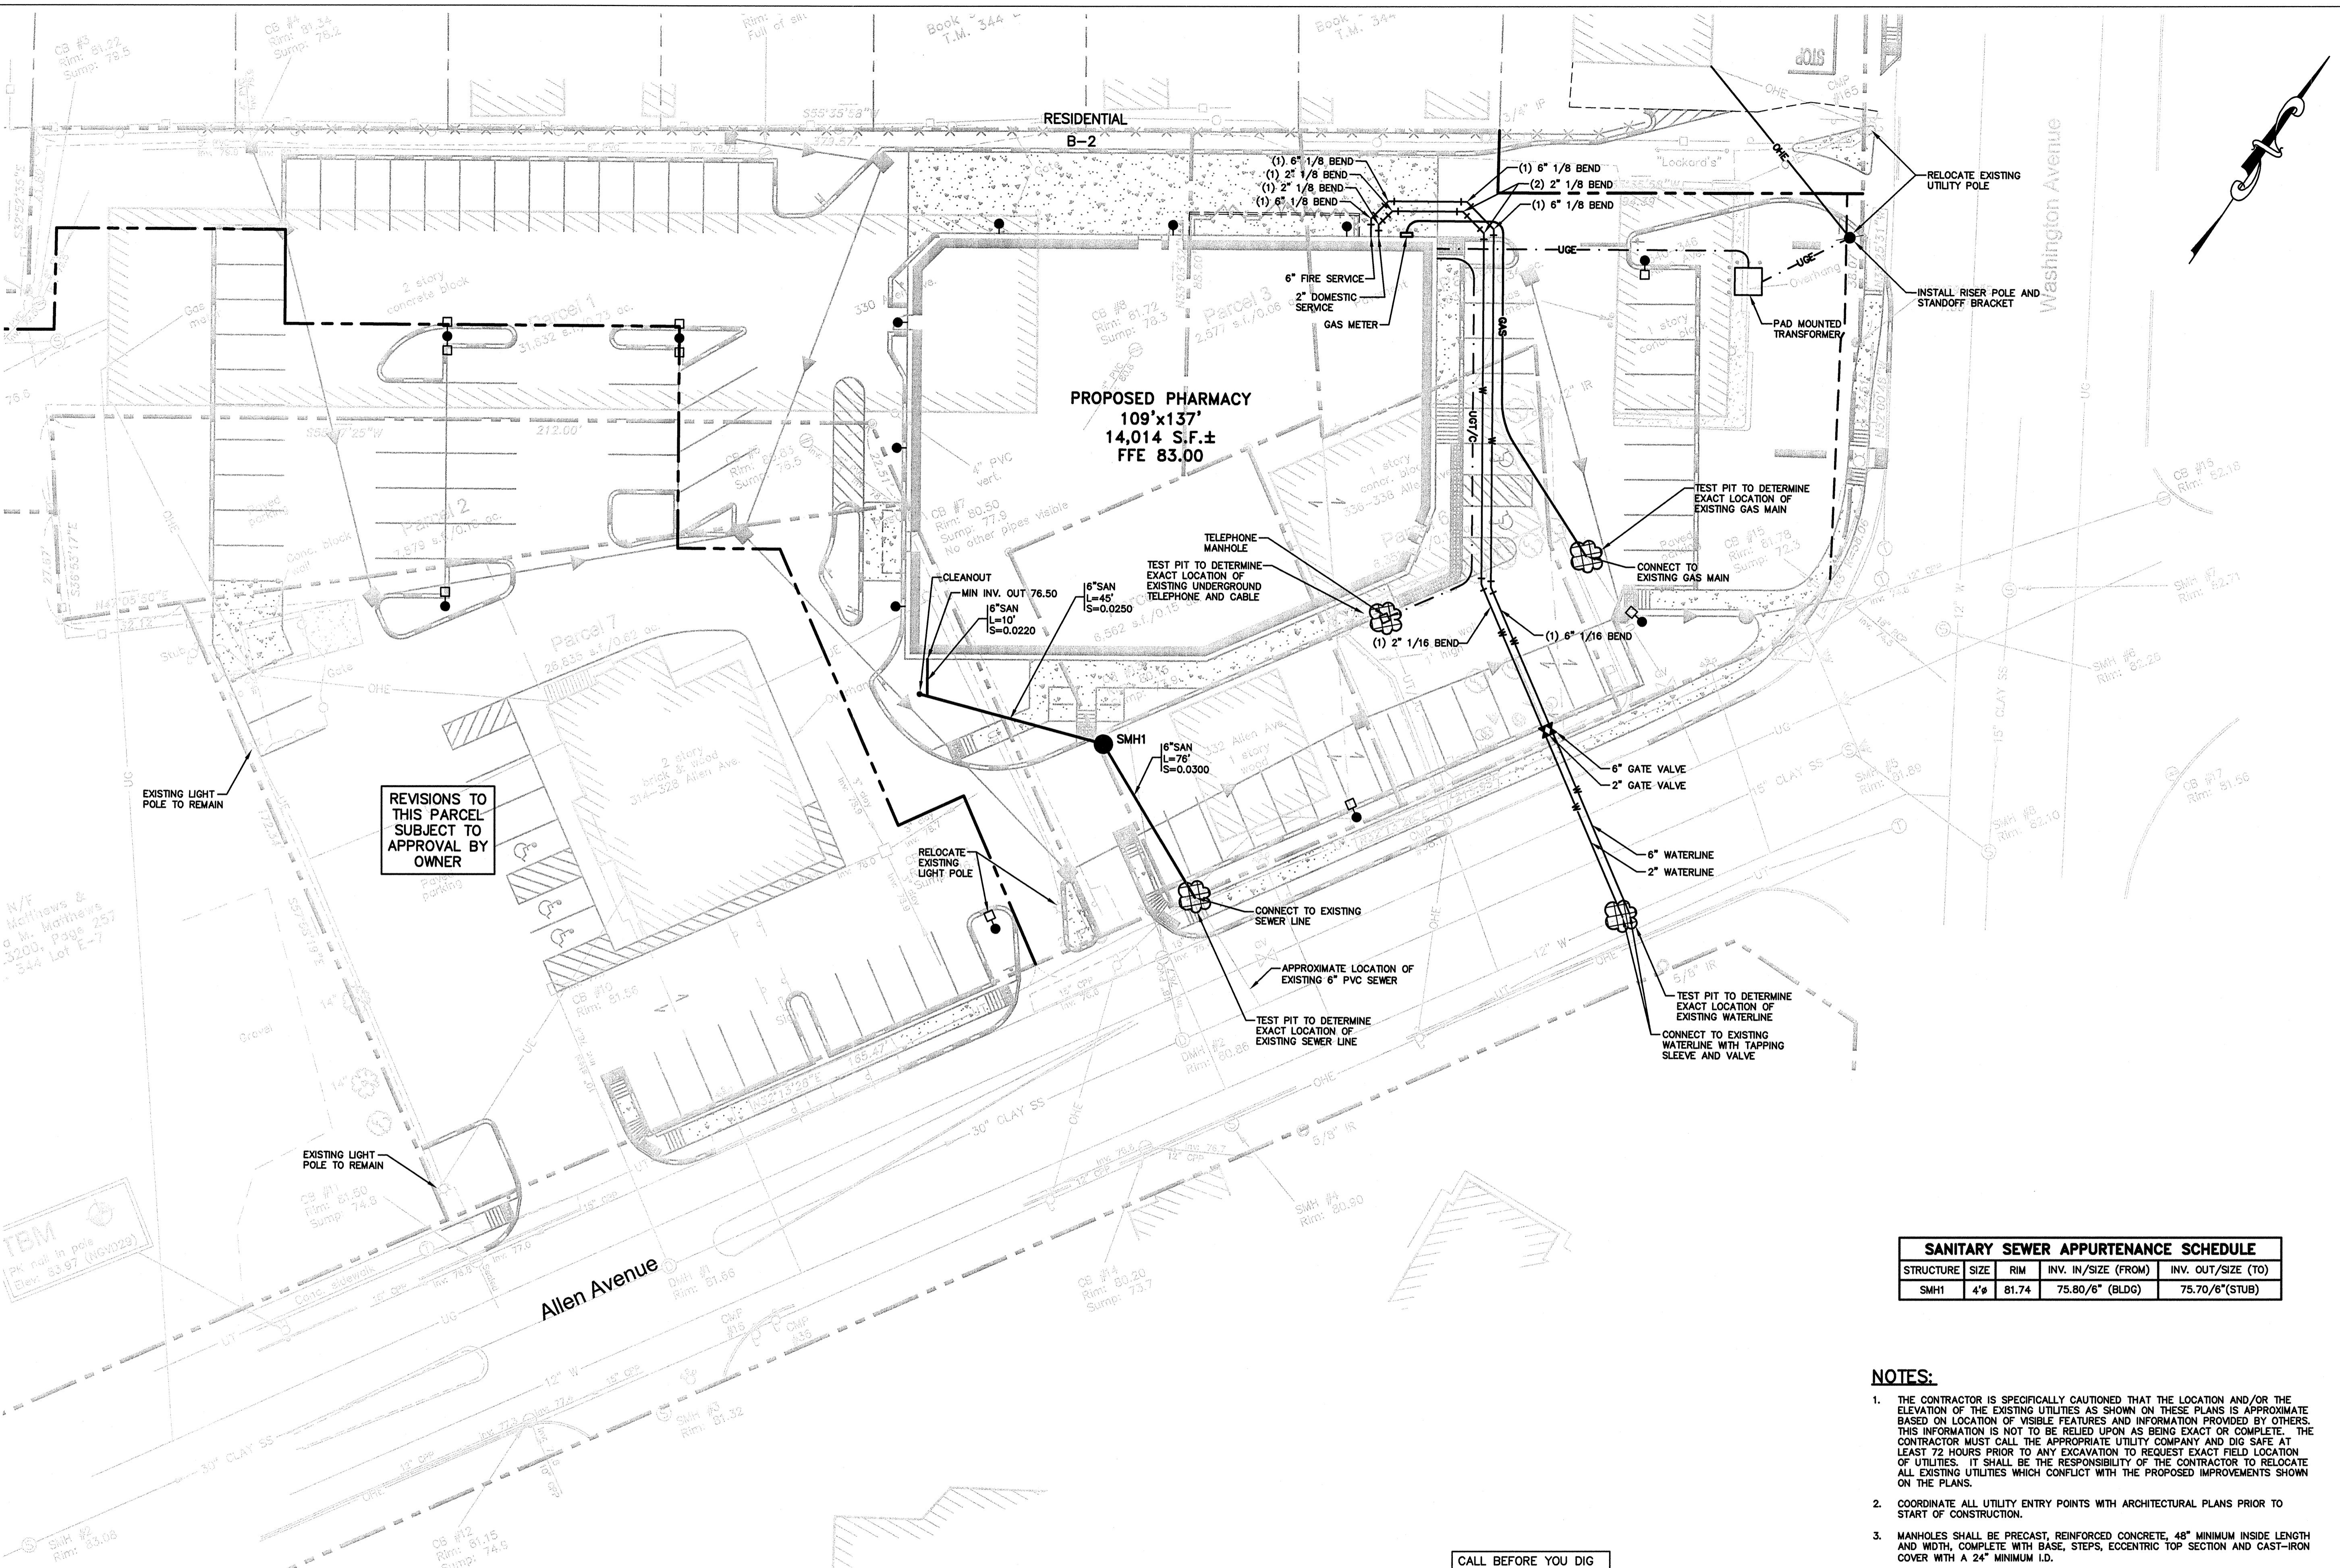


REVISIONS TO THIS PARCEL SUBJECT TO APPROVAL BY OWNER

STRUCTURE	SIZE	RIM	INV. IN./SIZE (FROM)	INV. OUT./SIZE (TO)
SMH1	4'x	81.74	75.80/6" (BLDG)	75.70/6" (STUB)

- NOTES:**
- THE CONTRACTOR IS SPECIFICALLY CAUTIONED THAT THE LOCATION AND/OR THE ELEVATION OF THE EXISTING UTILITIES AS SHOWN ON THESE PLANS IS APPROXIMATE BASED ON LOCATION OF VISIBLE FEATURES AND INFORMATION PROVIDED BY OTHERS. THIS INFORMATION IS NOT TO BE RELIED UPON AS BEING EXACT OR COMPLETE. THE CONTRACTOR MUST CALL THE APPROPRIATE UTILITY COMPANY AND DIG SAFE AT LEAST 72 HOURS PRIOR TO ANY EXCAVATION TO REQUEST EXACT FIELD LOCATION OF UTILITIES. IT SHALL BE THE RESPONSIBILITY OF THE CONTRACTOR TO RELOCATE ALL EXISTING UTILITIES WHICH CONFLICT WITH THE PROPOSED IMPROVEMENTS SHOWN ON THE PLANS.
 - COORDINATE ALL UTILITY ENTRY POINTS WITH ARCHITECTURAL PLANS PRIOR TO START OF CONSTRUCTION.
 - MANHOLES SHALL BE PRECAST, REINFORCED CONCRETE, 48" MINIMUM INSIDE LENGTH AND WIDTH, COMPLETE WITH BASE, STEPS, ECCENTRIC TOP SECTION AND CAST-IRON COVER WITH A 24" MINIMUM I.D.

CALL BEFORE YOU DIG
1-888-DIG-SAFE

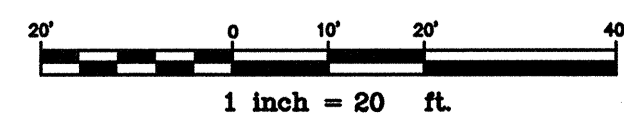

NOTE: THIS PLAN SET IS ISSUED FOR CONSTRUCTION.

NO.	DATE	BY	DESCRIPTION	CONST
0	03/12/09	MPM	ISSUED FOR CONSTRUCTION	
B	12/22/08	MPM	RESPONSE TO CITY COMMENTS	
-	09/22/08	MPM	RESPONSE TO CITY COMMENTS	

REVISIONS

CERTIFICATION AND SEAL

I HEREBY CERTIFY THAT THIS PLAN AND SPECIFICATION WAS PREPARED BY ME OR UNDER MY DIRECT SUPERVISION AND THAT I AM A DULY REGISTERED ARCHITECT OR ENGINEER UNDER THE LAWS OF THE STATE OF MAINE AS SIGNIFIED BY MY HAND AND SEAL.

[Signature]
MAUREEN P. McCLOVE
No. 7793

STORE NUMBER 12326

PROJECT NAME
WALGREENS - STORE #12326
(NWC) WASHINGTON AND ALLEN
PORTLAND, MAINE

DRAWING TITLE
UTILITY PLAN

CADD PLOT: SCALE: 1"=20'
DRAWN BY: JBC

VOID PLOT: DATE: 12/07

SUPERSEDES PLAN DATED: REVIEWED BY: MPM

DRAWING NO. **C3.1**
OF __ DWGS.