


DRAWINGS/SPECIFICATIONS BY:
 WALGREENS
 LANDLORD'S CONSULTANT
 ALL CONSTRUCTION WORK, UNLESS NOTED OTHERWISE, BY:
 WALGREENS CONTRACTOR
 LANDLORD'S CONTRACTOR (TURNKEY CONSTRUCTION)


STORE	BUILDING
NEW <input type="checkbox"/>	NEW <input checked="" type="checkbox"/>
REMODELING <input type="checkbox"/>	EXISTING <input type="checkbox"/>
RELOCATION <input type="checkbox"/>	NEW SHELL ONLY <input type="checkbox"/>
OTHERS <input type="checkbox"/>	

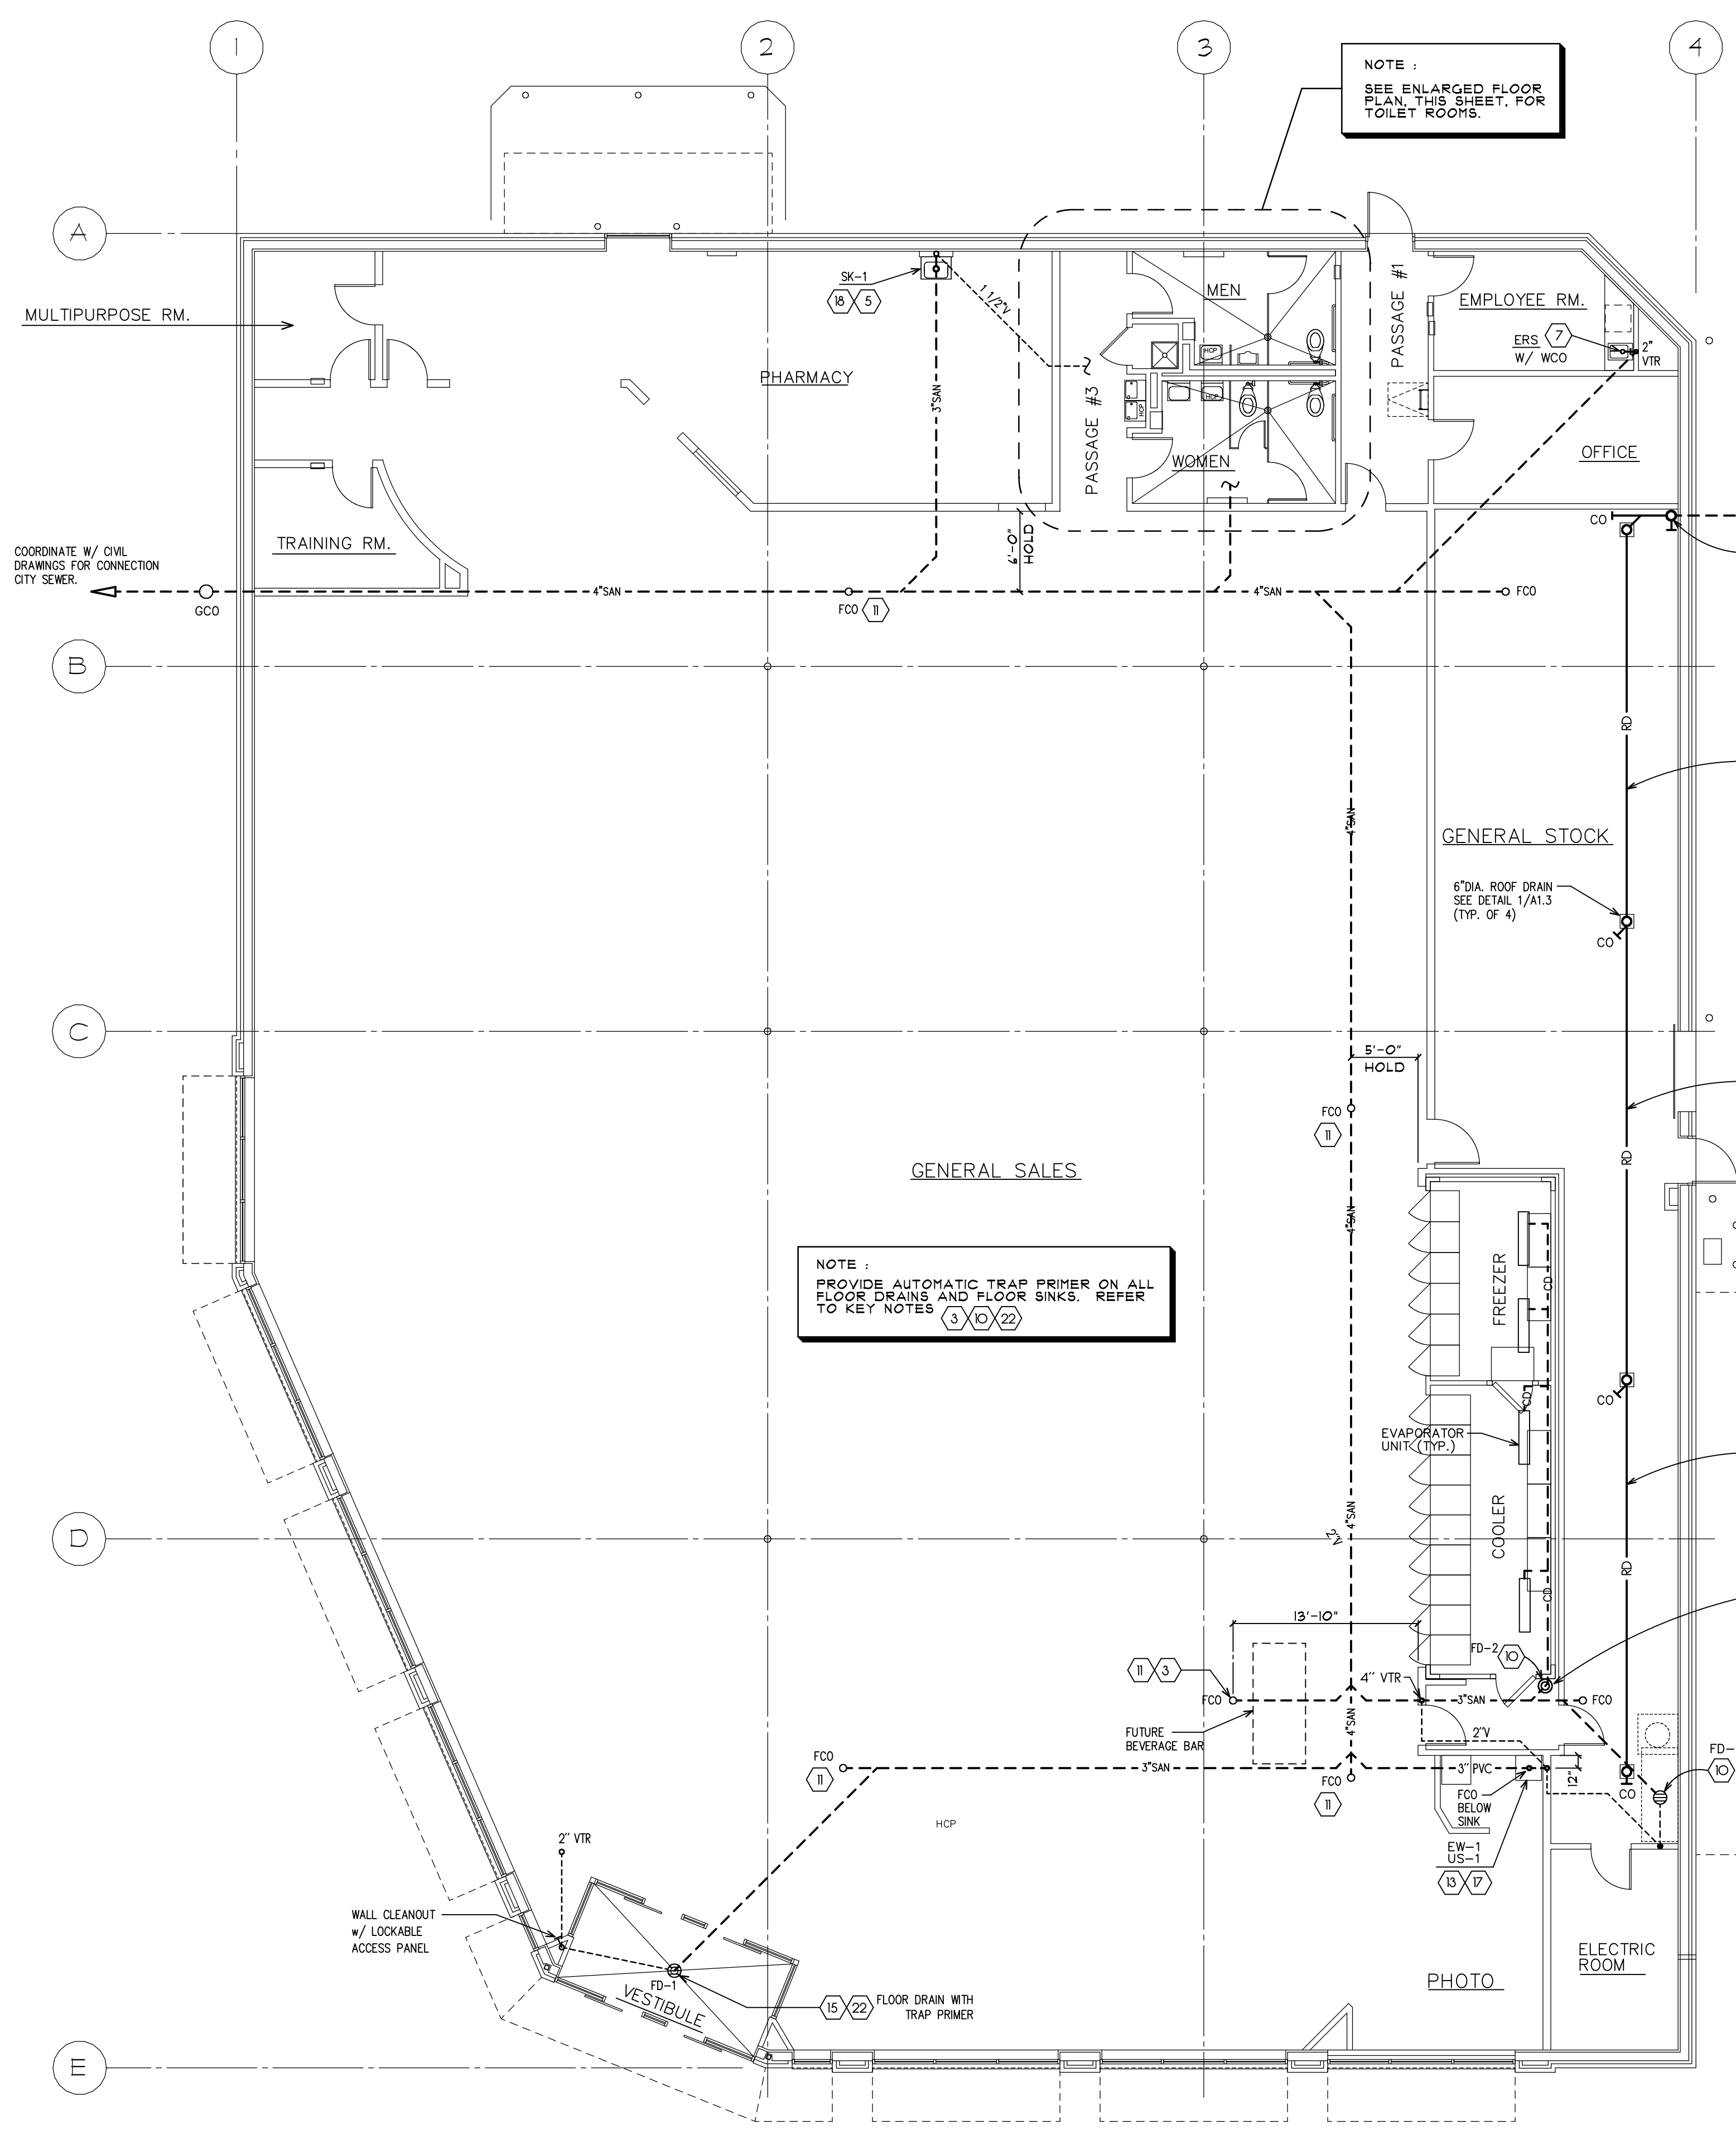

NOTE:
 SEE ENLARGED FLOOR PLAN, THIS SHEET, FOR TOILET ROOMS.

NOTE:
 PROVIDE AUTOMATIC TRAP PRIMER ON ALL FLOOR DRAINS AND FLOOR SINKS. REFER TO KEY NOTES 3, 12, 22

NOTE:
 NO GAS, SPRINKLER, WATER, OR WASTE PIPING IS TO PASS THROUGH THE ELECTRIC ROOM.

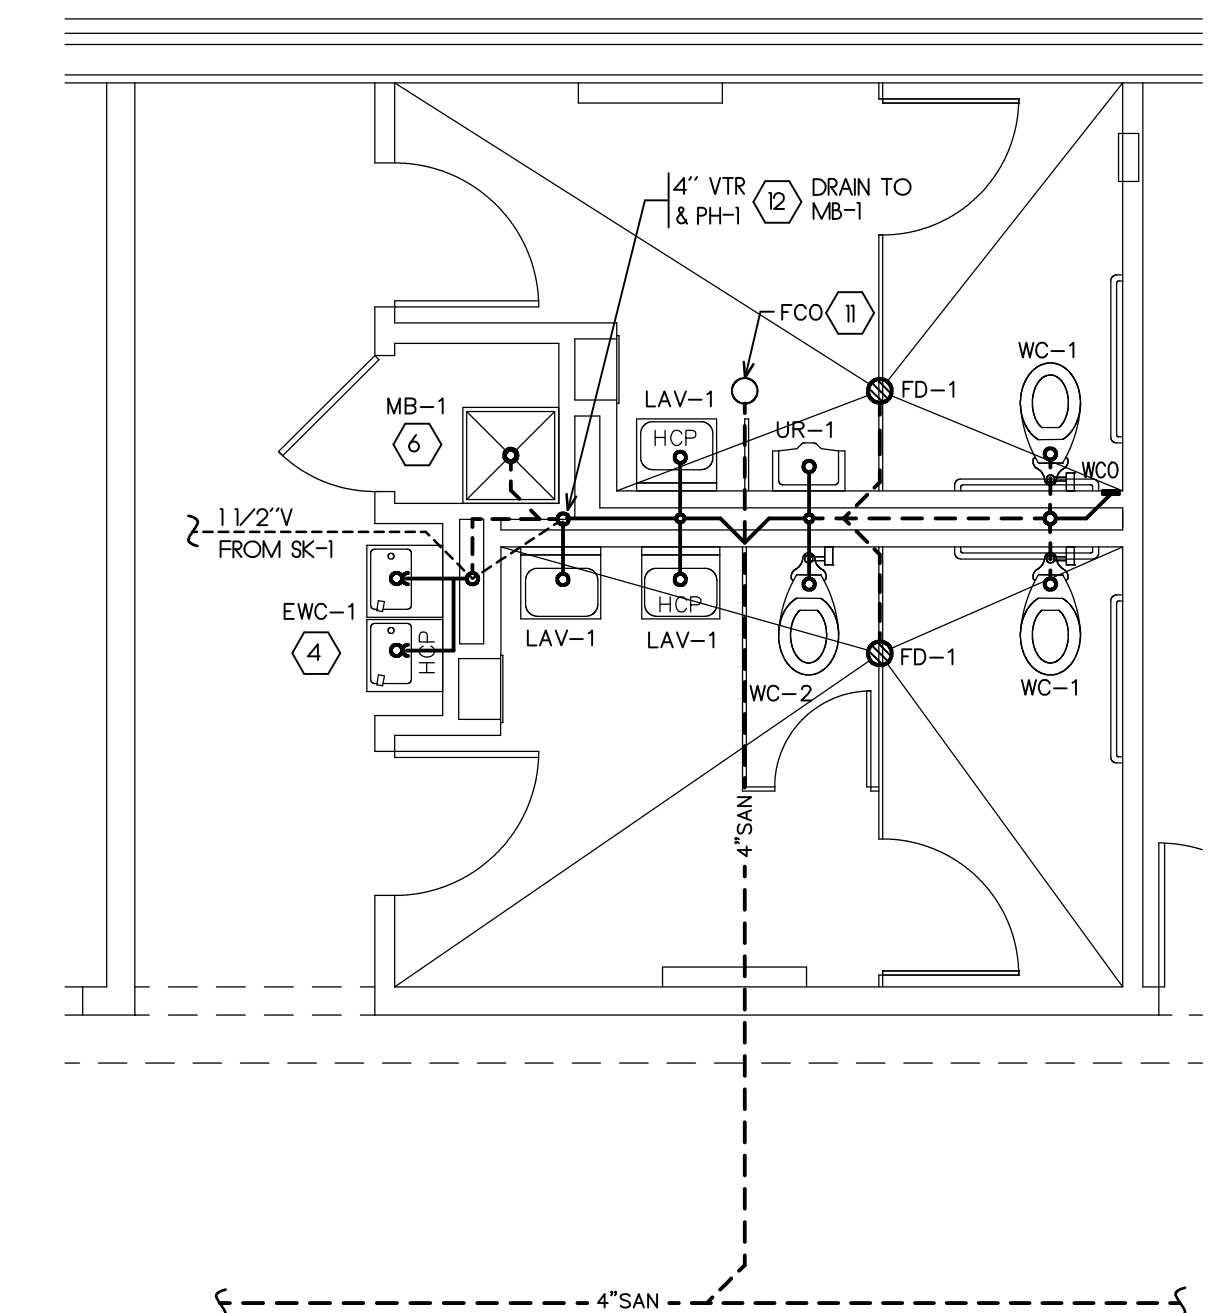

TOILET ROOM PLAN
 SCALE: 1/4" = 1'-0"


NOTE:
 PROVIDE 15'-0" CLEARANCE BETWEEN ALL FRESH-AIR-INTAKES AND PLUMBING VENT STACKS.

DO NOT LOCATE CLEANOUTS UNDER SHELVING OR EQUIPMENT.

REFER TO FIXTURE SCHEDULE FOR WATER PIPING SIZE AT FIXTURES

PIPE INSTALLATION NOTE:
 PIPING SHALL NOT BE SURFACE MOUNTED ON FINISHED SURFACES. ALL PIPING MUST BE INSTALLED BEHIND FINISHED SURFACES.

REFER TO SHEET P11 FOR KEYED NOTES

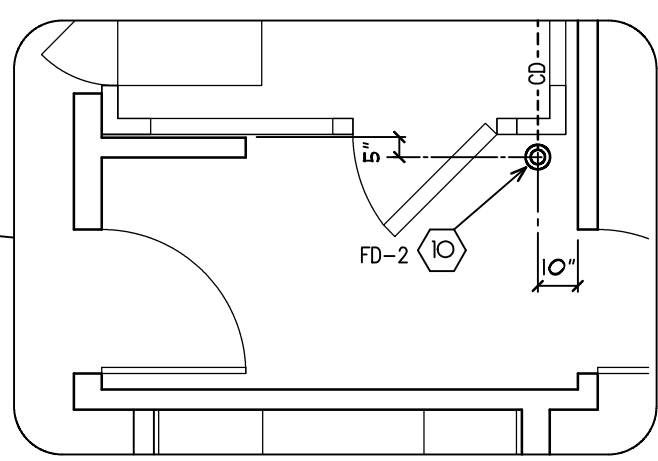

ENLARGED PARTIAL PLAN
 NOT TO SCALE

FLOOR PLAN - PLUMBING
 SCALE: 1/8" = 1'-0"

NO.	DATE	BY	DESCRIPTION	CONST
REVISIONS				

CERTIFICATION AND SEAL

I HEREBY CERTIFY THAT THIS PLAN AND SPECIFICATION WAS PREPARED BY ME OR UNDER MY DIRECT SUPERVISION AND THAT I AM A DULY REGISTERED ARCHITECT OR ENGINEER UNDER THE LAWS OF THE STATE OF MAINE AS SIGNIFIED BY MY HAND AND SEAL.

FISCAL 2007 CRITERIA - STORE #12326

WALGREENS
 (NWC) WASHINGTON & ALLEN AVES.
 PORTLAND, MAINE

DRAWING TITLE
FLOOR PLAN - SANITARY PLUMBING

CADD PLOT:	SCALE: AS NOTED	DRAWING NO.
VOID PLOT:	DRAWN BY: TD	P1.2
RELEASED TO CONSTRUCTION	DATE: 3-26-09	
	REVIEWED BY: SAM	