

**PRELIMINARY DRAWING
NOT FOR CONSTRUCTION**




FRONT ELEVATION



RIGHT ELEVATION



LEFT ELEVATION

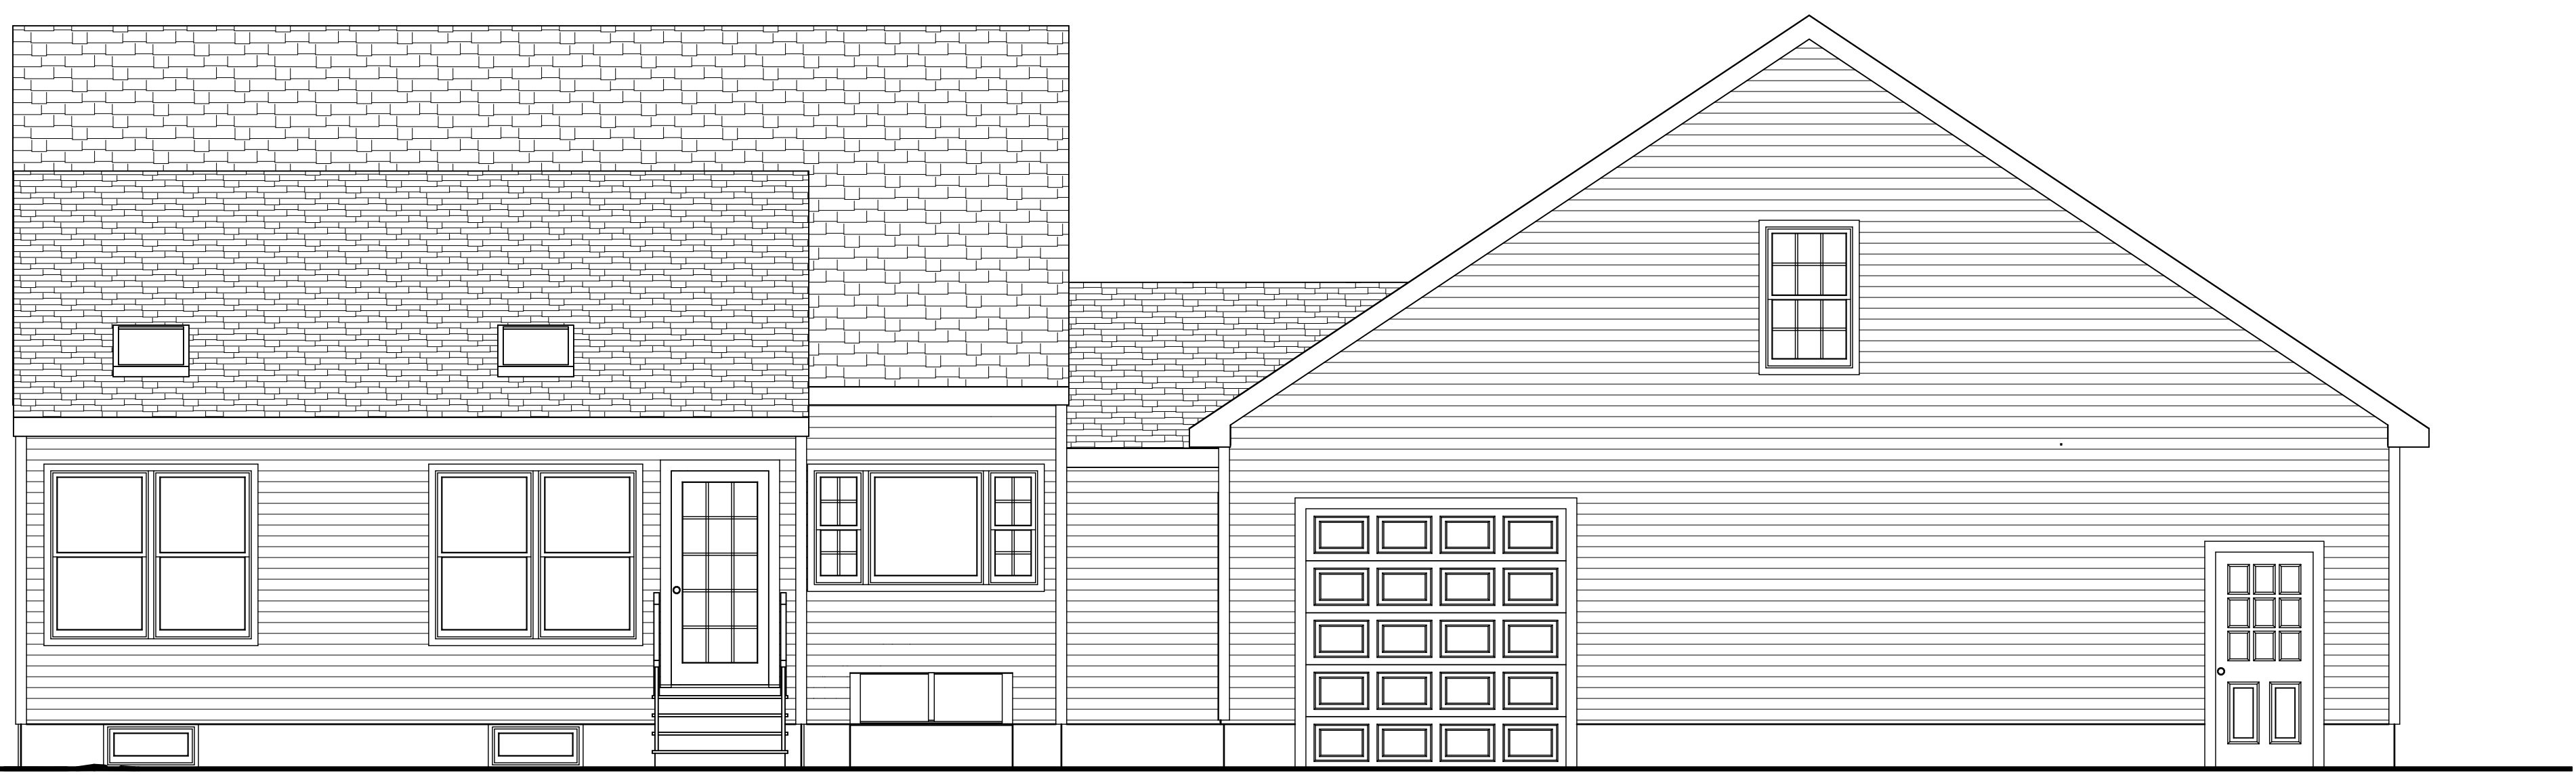

REAR ELEVATION

NOTES:

- EXISTING DIMENTIONS ARE APPROXIMATE. PLEASE VERIFY IN FIELD.
- EXISTING STRUCTURE IS SHOWN FOR REPRESENTATION PURPOSES ONLY AND IS NOT MEANT TO BE USED AS AN AS-BUILT DRAWING. ANY VARIATIONS SHOULD BE CONSIDERED INVALID.
- GRADE MAY VARY FROM ACTUAL SITE CONDITIONS

DISCLAIMER
DRAWING PROVIDES SERVICE TO THE CUSTOMER AND IS NOT INTENDED FOR CONSTRUCTION PURPOSES. ONLY THE INFORMATION PRESENTED IN THESE DRAWINGS IS NOT TO BE USED AS A BASIS FOR CONSTRUCTION. CUSTOMERS SEEK THE SERVICES OF AN ARCHITECT AND SHOULD NOT BE USED AS A BASIS FOR CONSTRUCTION. CUSTOMERS SHOULD PROCEED AT THEIR OWN RISK. HAMMOND LUMBER COMPANY DISCLAIMS ANY LIABILITY OR RESPONSIBILITY IF THEY ARE SO USED.

HOME PLANNING CENTER
Drafting & Estimating
Hammond Lumber Company

DRAWING NUMBER: **AD14013**
BRANCH OFFICE: **POR**
PRINT DATE: **6/17/2014**
DRAWING SCALE: **1/4" = 10'**
PAGE #: **1 of 4**

REVISIONS


PRE:	02/24/14
R1:	03/04/14
R2:	03/06/14
FNL:	05/29/14

PREPARED BY: **BEP**
SALESPERSON: **RGN**

**26' x 36'
ADDITION**

KAREN BAILEY

12 LOCATIONS TO SERVE YOU BETTER
www.hammondlumber.com

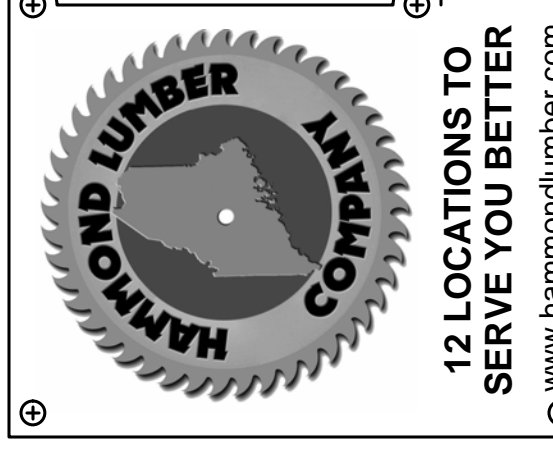

PORTLAND 3001 SW 10TH AVE 503.277.4800 207.774.8800
PEMAQUID 285 W. MAIN ST. 207.877.2321 207.877.2321
GREENVILLE 171 W. STATE ST. 207.682.4441 207.682.4441
FARMINGTON 388 FARMINGTON RD. 207.778.3418 207.778.3418
FAIRFIELD 5 W. FAIRFIELD ST. 207.452.7422 207.452.7422
DAMARISCOTTA 207.857.2030 207.857.2030
BRUNSWICK 207.729.9924 207.729.9924
BOOTHBAY HARBOR 278 W. BOOTHBAY AVE 207.833.4477 207.833.4477
BELGRADE P.O. BOX 300 207.298.3001 207.298.3001
BANGOR 162 W. 11TH ST. 207.545.5415 207.545.5415
AUBURN 282 W. 11TH ST. 207.784.4009 207.784.4009