


REAR ELEVATION

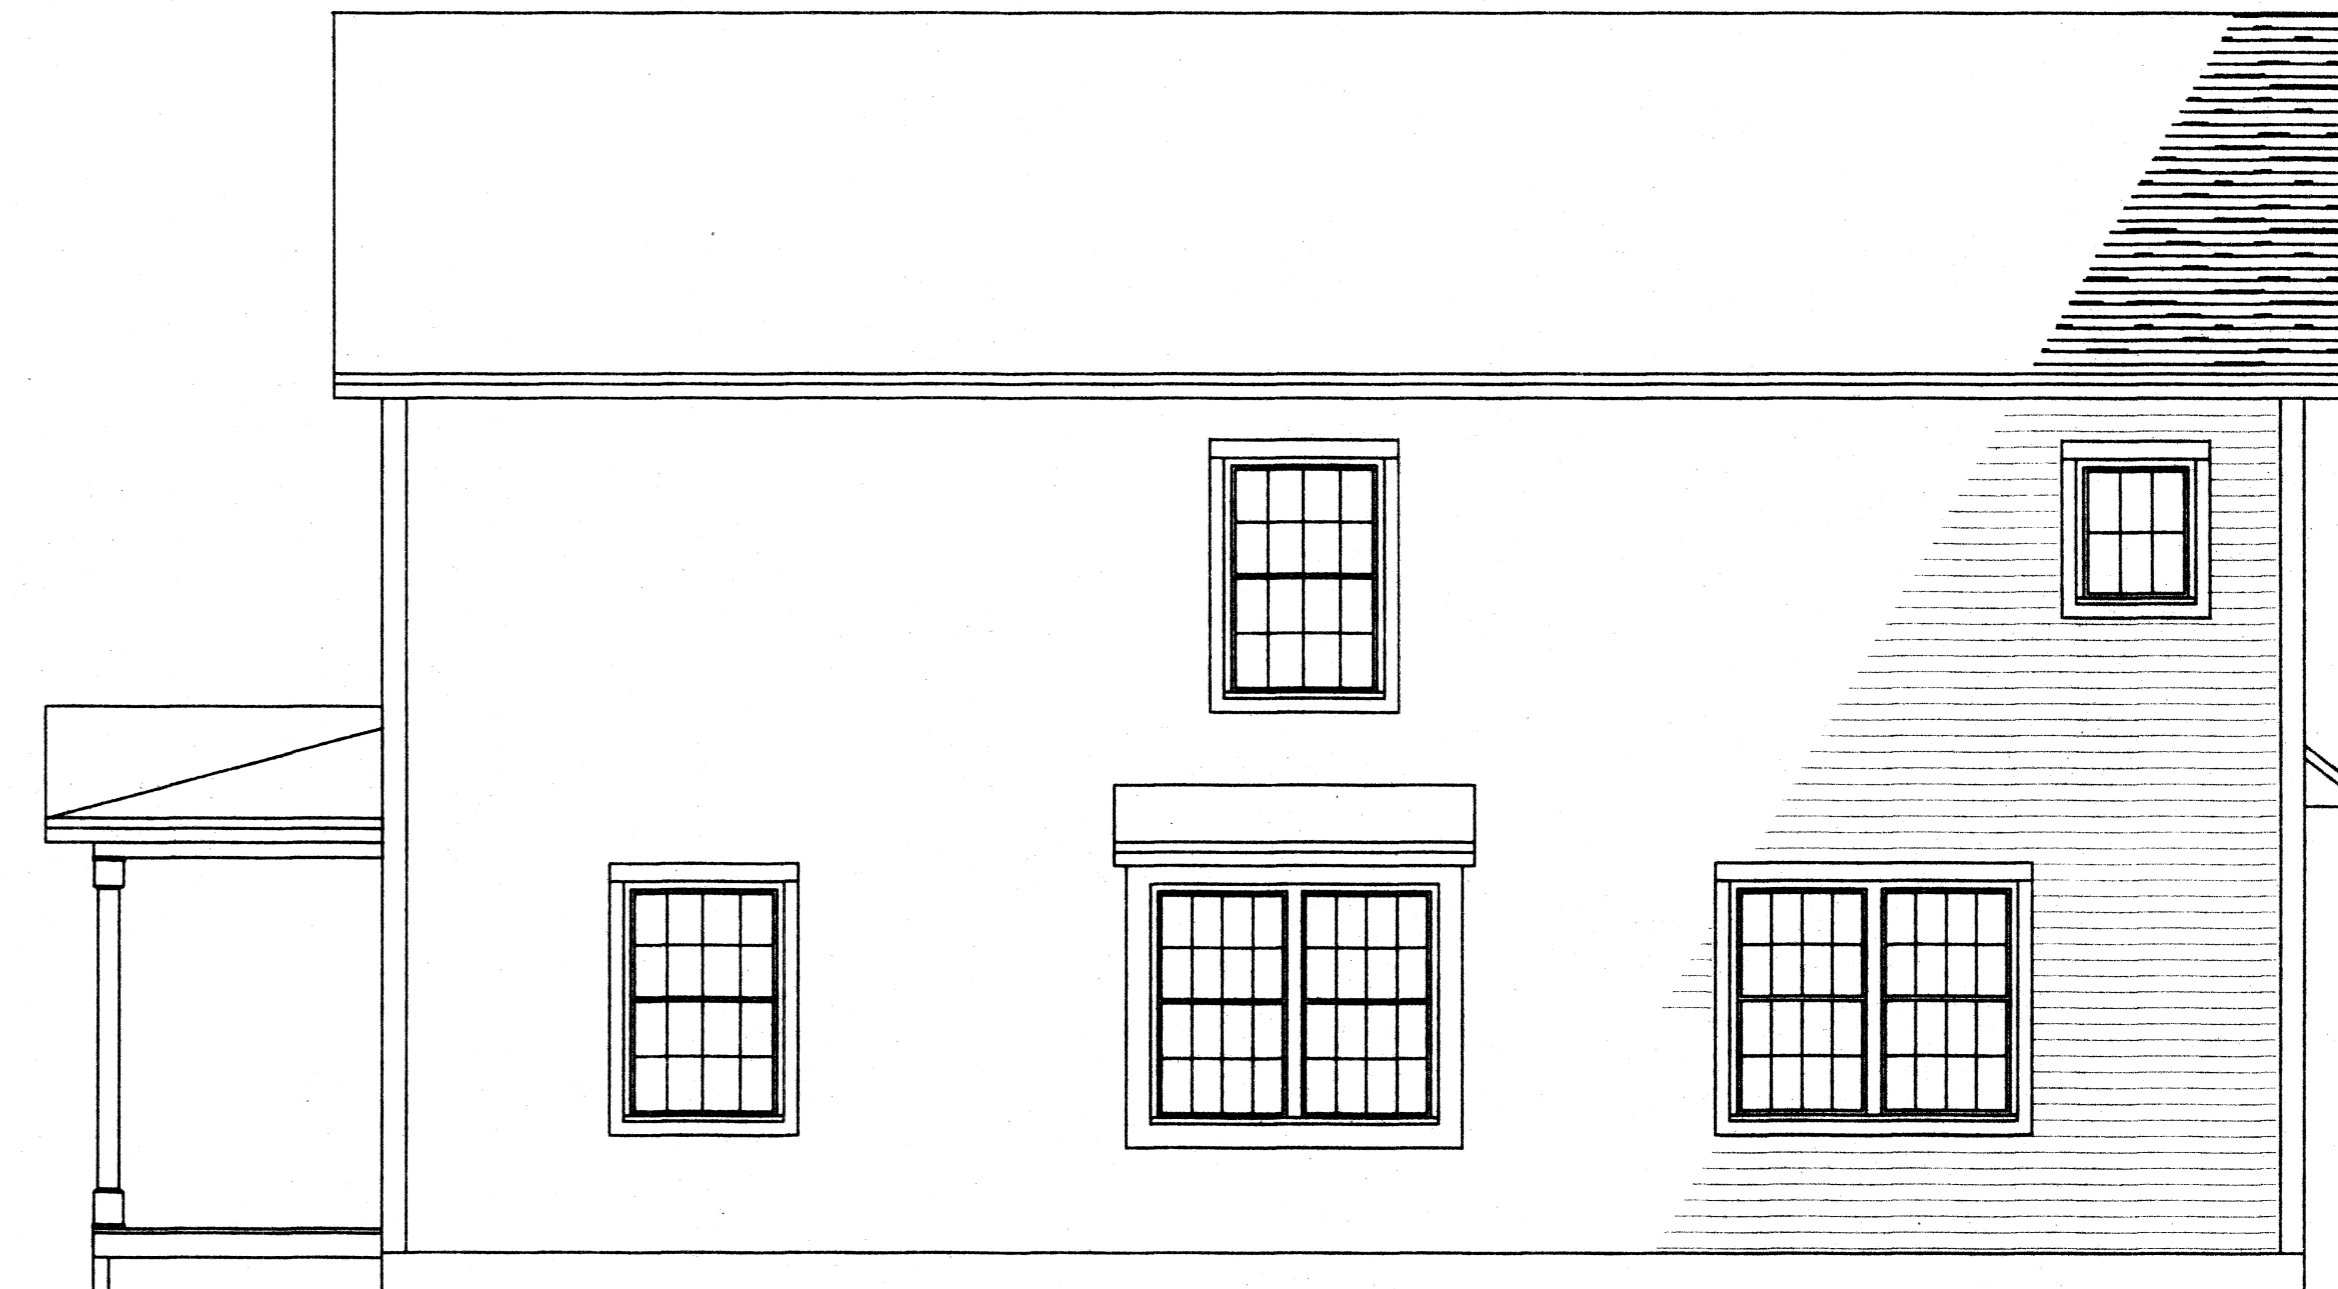

RIGHT ELEVATION



LEFT ELEVATION



FRONT ELEVATION



IF THIS STAMP IS NOT RED
THIS IS AN ILLEGAL SET OF PLANS
USE OR REPRODUCTION OF THESE PLANS WITHOUT
PERMISSION IS PROHIBITED BY FEDERAL LAW
VIOLATIONS ARE PUNISHABLE BY FINES OF
UP TO \$10,000
TO OBTAIN LEGAL COPIES OF THIS PLAN
CONTACT JOHN OR DONNA CALL
151 ROOSEVELT TRAIL, WINDHAM, ME. 207-892-2810

THESE PLANS ARE FOR BIDS
APPRAISAL OR CONSTRUCTION
FOR THIS ONE PROJECT ONLY
FOR THE ORIGINAL NAME OR
ADDRESS ON THESE PLANS
THEY ARE NOT TO BE USED
FOR BUILDING PERMITS

© J. CALL DESIGN
THESE DRAWINGS ARE TO BE USED FOR THE CONSTRUCTION
OF 1 PROJECT ONLY FOR THE CLIENT AND ADDRESS NAMED ON THEM. ANY USE
OR REPRODUCTION OF THEM VIOLATES FEDERAL COPYRIGHT LAWS. DO NOT COPY
THESE DRAWINGS FOR ANYONE WITHOUT PERMISSION FROM J. CALL DESIGN.

J. CALL DESIGN
PLANNING AND DESIGN SERVICES FOR
RESIDENTIAL AND COMMERCIAL
151 ROOSEVELT TRAIL, WINDHAM, ME. 207-892-2810

SCALE	DRAWN BY
1/4" = 1'	J. CALL
DATE	PAGE
11/2012	1 OF 4

IN ACCEPTING THESE DRAWINGS, OWNERS REALIZE THAT THEY ARE FOR PICTORIAL
REFERENCE ONLY. THEY FURTHER UNDERSTAND THAT J. CALL DESIGN IS NOT AN
ARCHITECTURAL OR ENGINEERING COMPANY. THEY FURTHER UNDERSTAND THAT IT IS
THE BUILDER OR GENERAL CONTRACTOR'S RESPONSIBILITY TO SEE THAT THIS PROJECT
IS BUILT ACCORDING TO ALL STATE AND LOCAL BUILDING CODES THAT ARE IN EFFECT
AT THE TIME OF CONSTRUCTION. THE OWNERS AND THE BUILDER, WILL GO OVER THESE
DRAWINGS BEFORE CONSTRUCTION STARTS TO VERIFY THAT THEY ARE SUITABLE FOR
THEIR NEEDS, AND TO VERIFY THAT ALL MEASUREMENTS ARE WHAT THEY WANT. IF ANY
ERRORS ARE FOUND, JCD WILL GLADLY CORRECT THEM BEFORE CONSTRUCTION STARTS.

GREAVES RESIDENCE
106 SKYLARK AVE., PORTLAND, ME.
DRAWING **ELEVATIONS**