




1 BASEMENT FDTN WALL
SCALE: 1/2" = 1'-0"

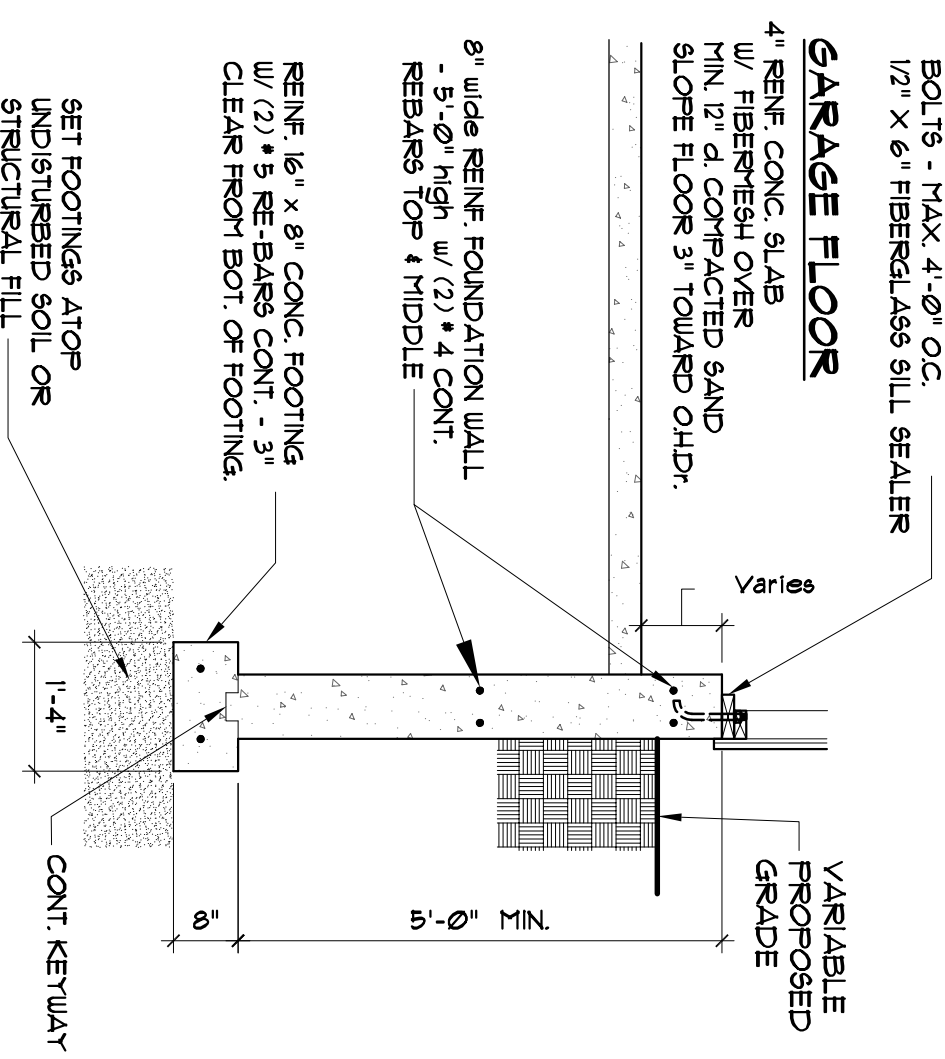

2 GARAGE FLOOR
SCALE: 1/2" = 1'-0"

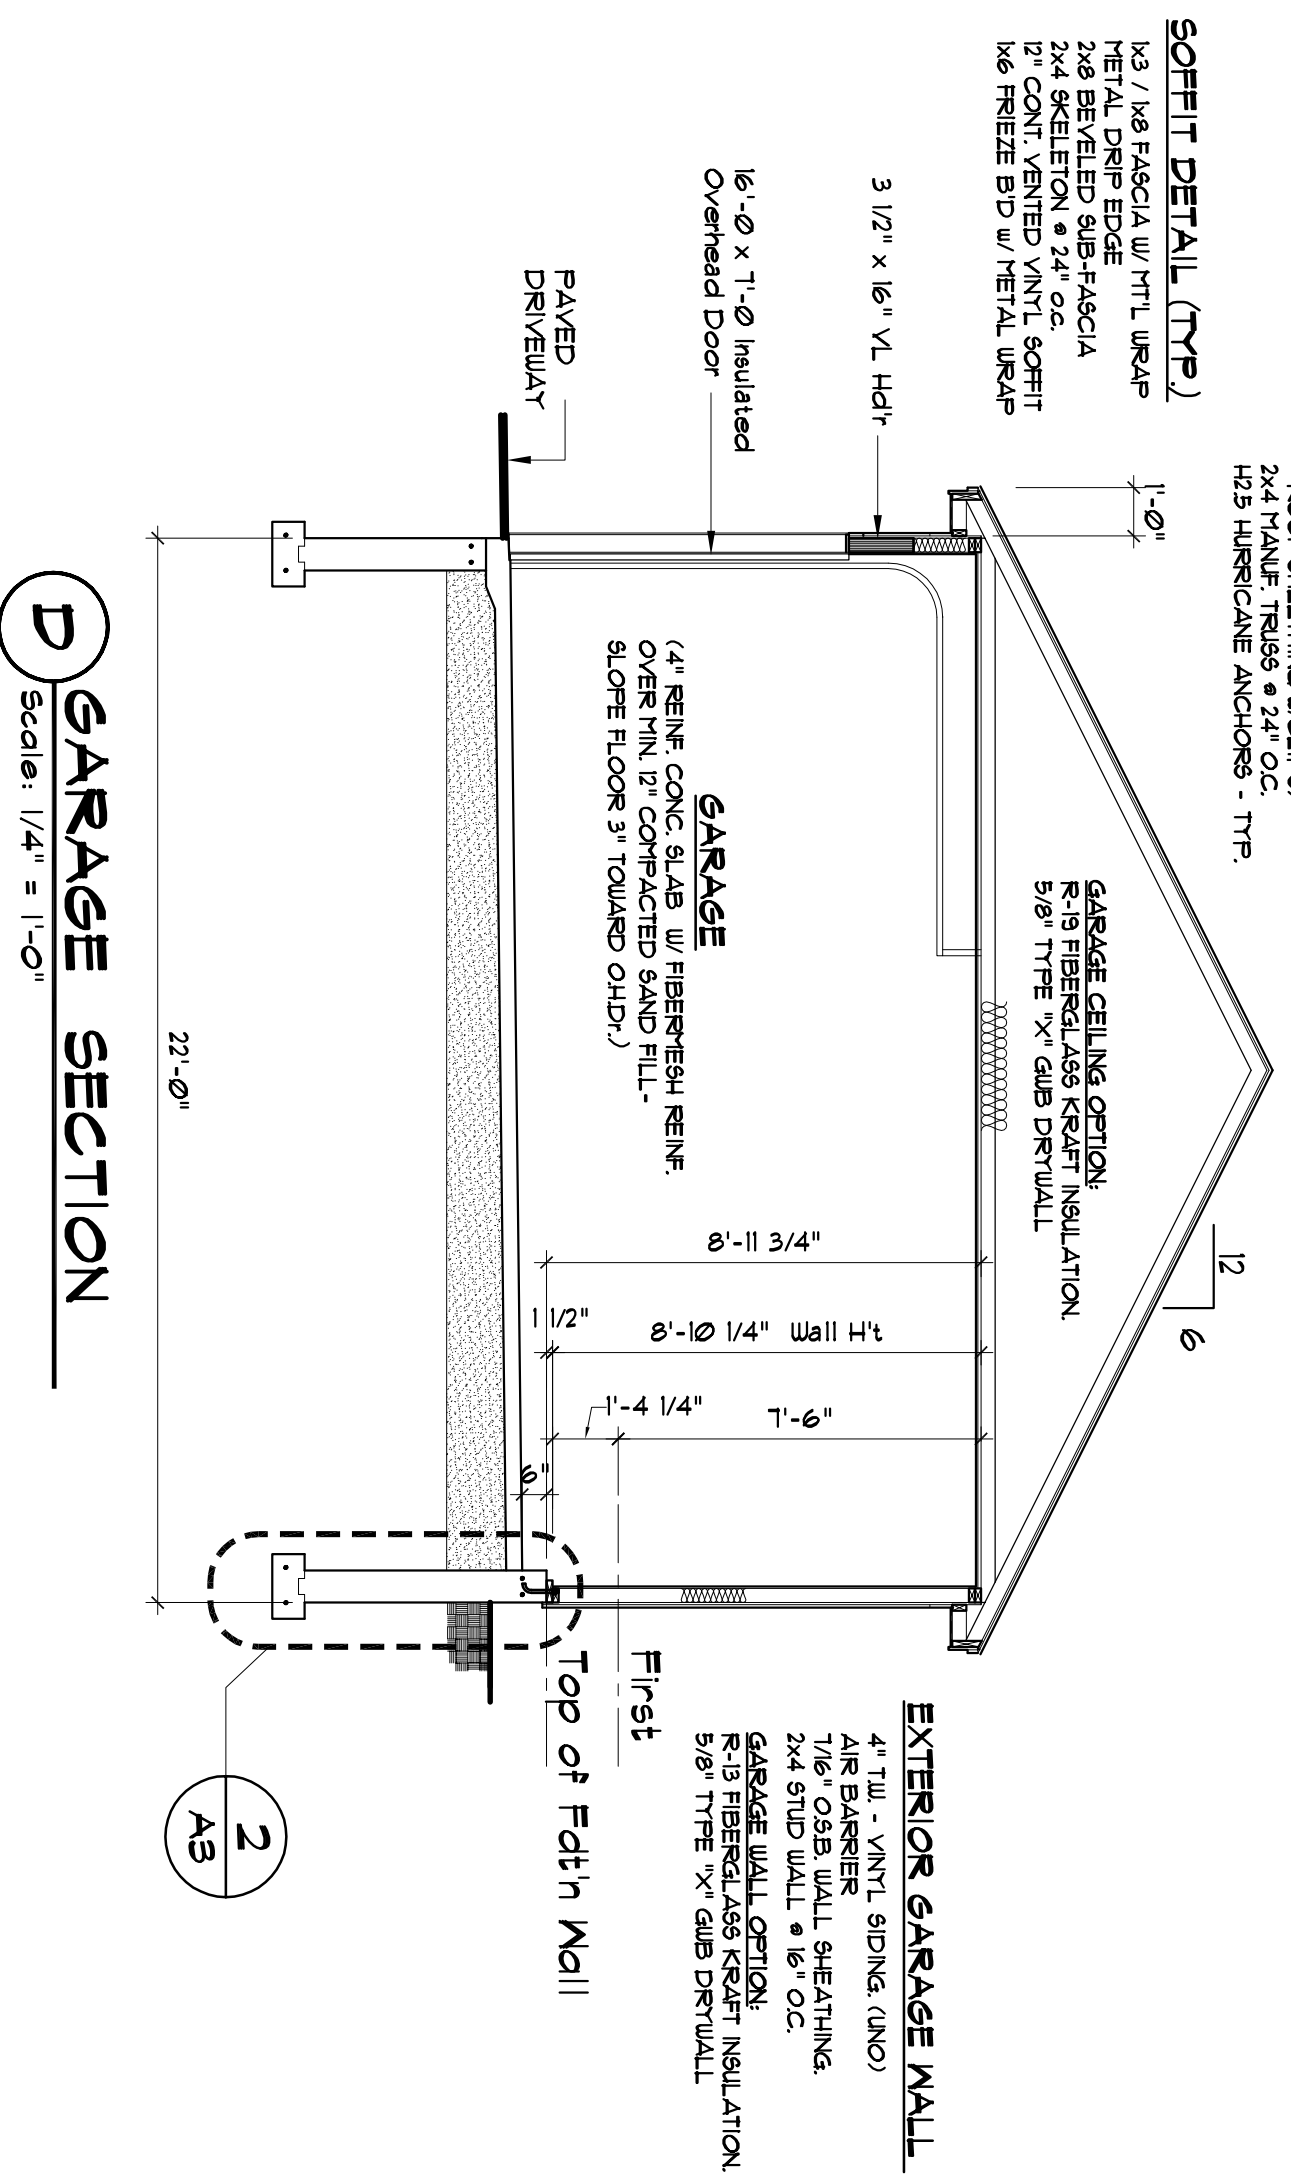

D GARAGE SECTION
Scale: 1/4" = 1'-0"

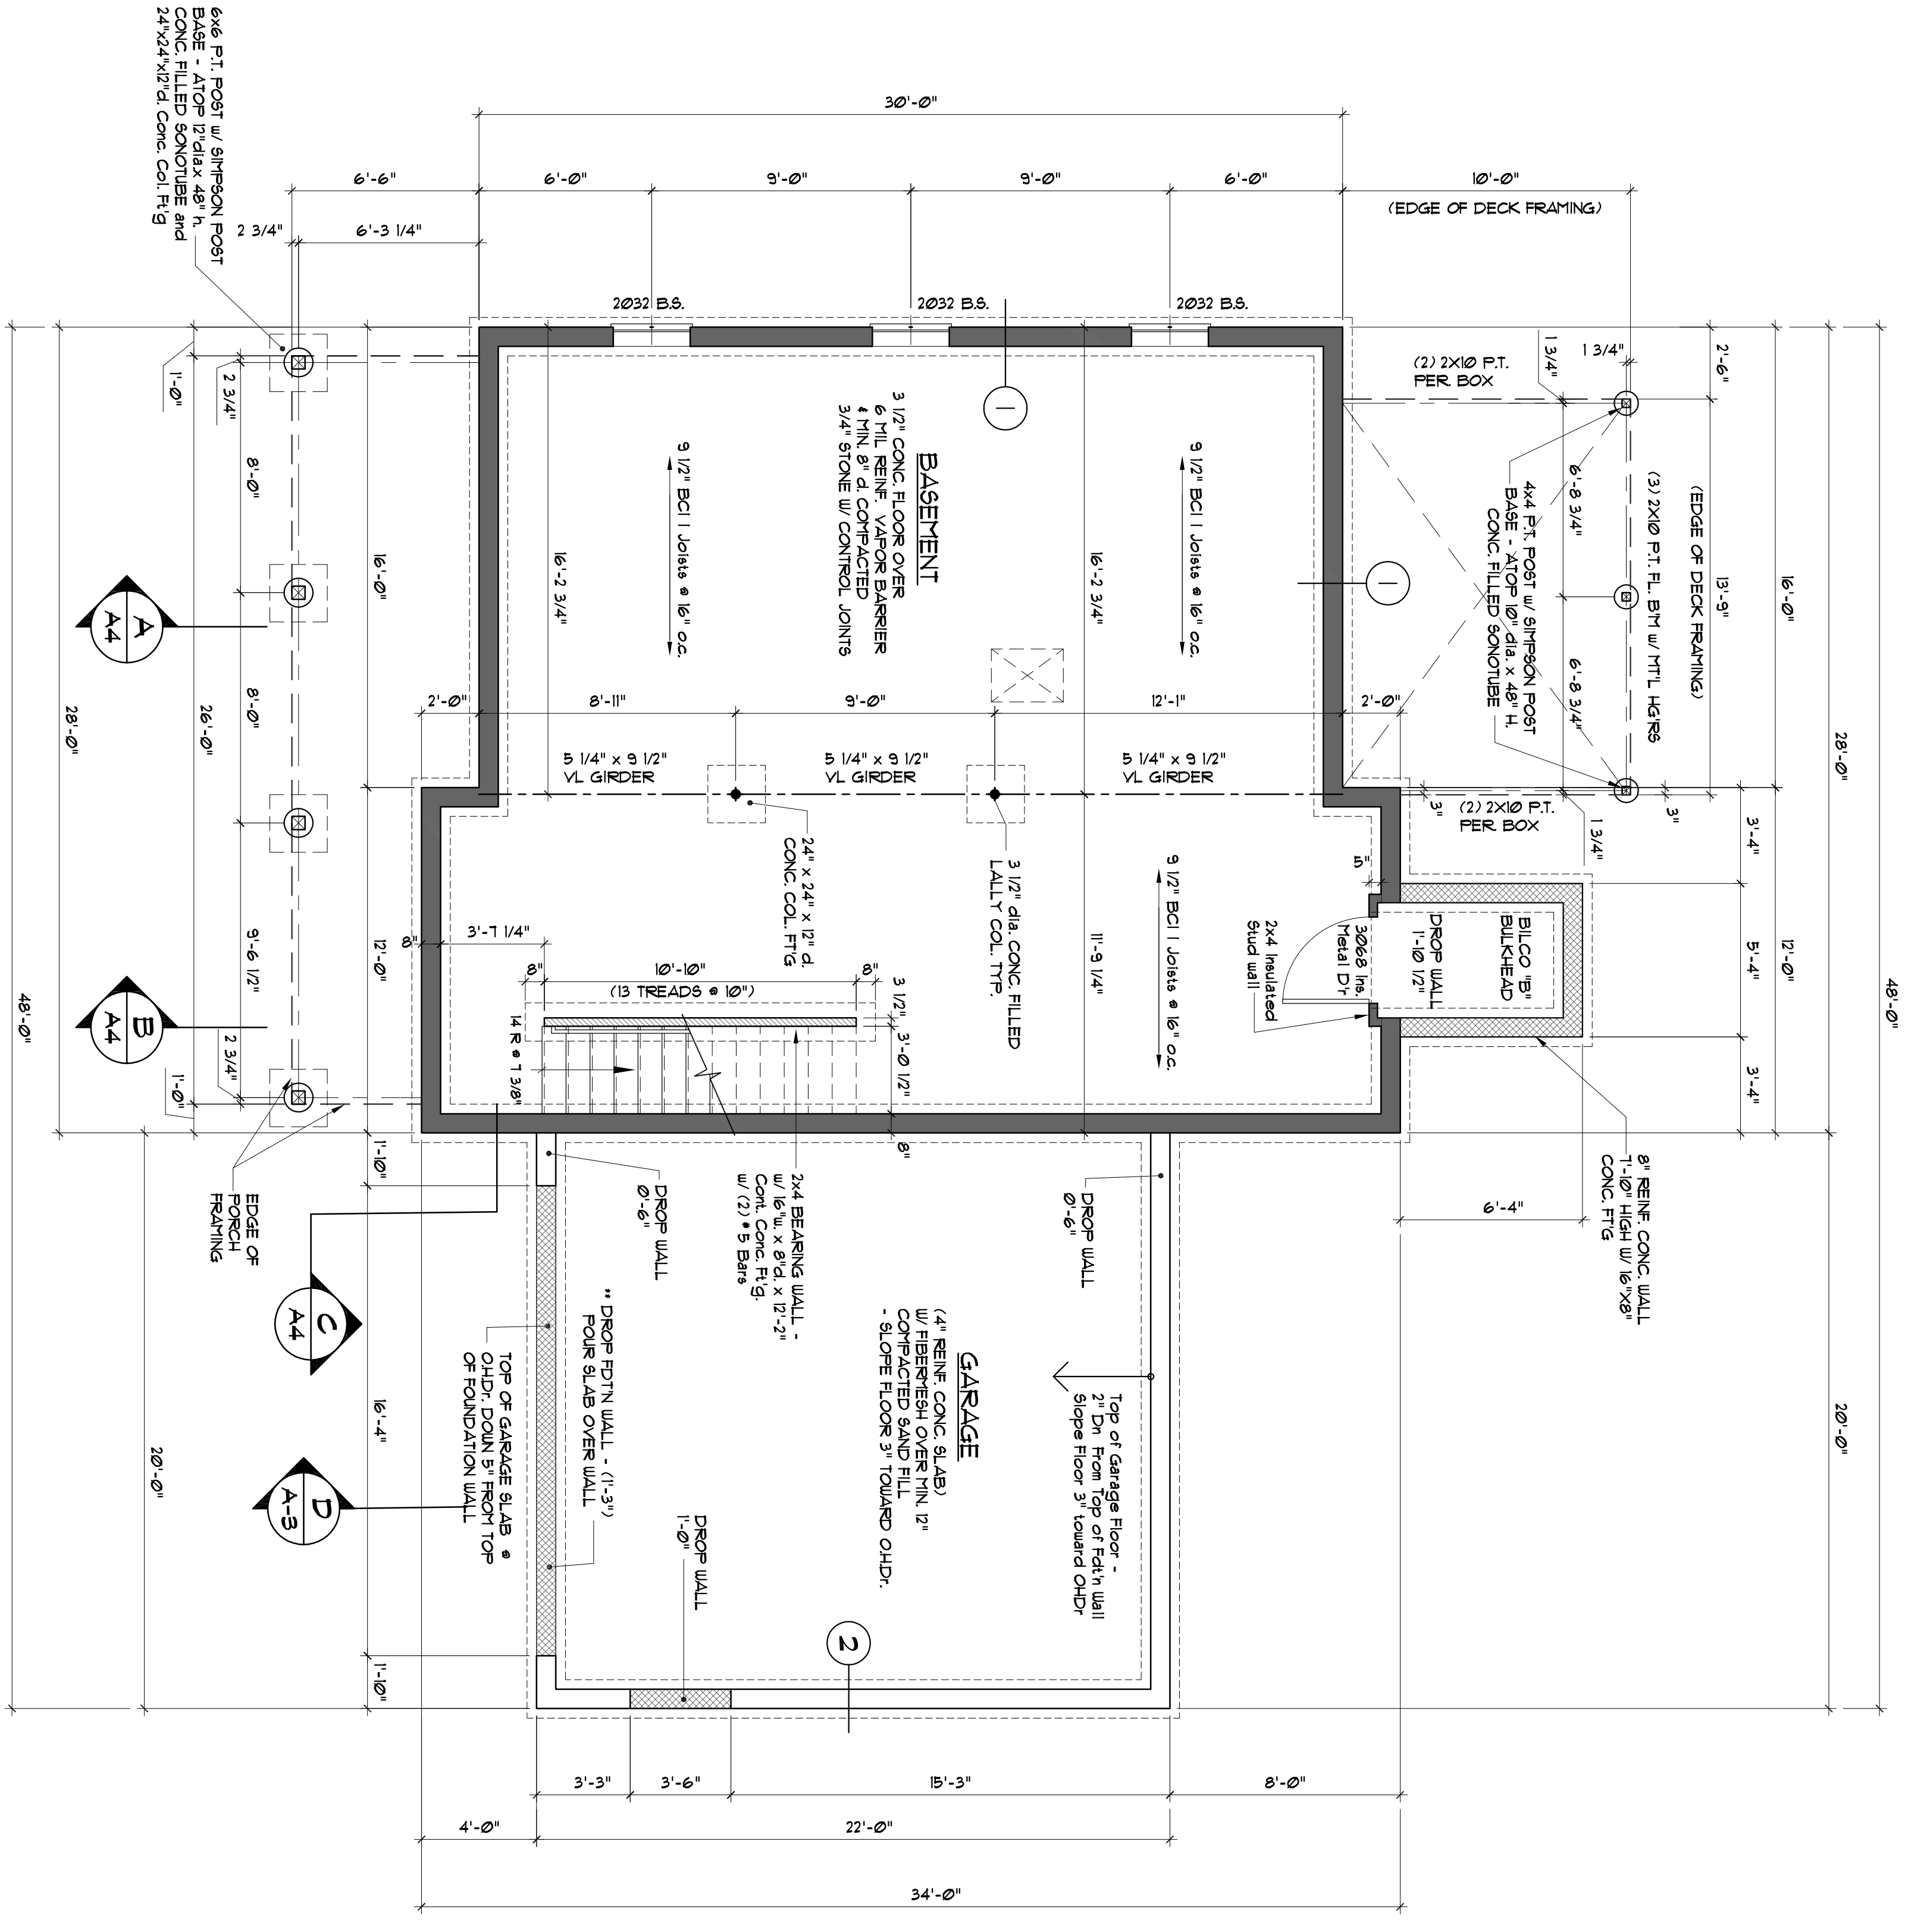

FOUNDATION / BASEMENT PLAN
Scale: 1/4" = 1'-0"

NO.	DATE	REVISION	DESCRIPTION

Lot # 16 SKYLARK COMMONS
COLONIAL DESIGN - RH Garage
FRANK & SANTO DIDONATO
 89 Skylark Road
 Portland, MAINE

DRAWINGS THIS SHEET
FOUNDATION PLAN & DETAILS

DATE: 10/28/14
 REVISION DATE: -
 DRAWN BY: JFD

SHEET:
A3

COPYRIGHT
 REPRODUCTION OR RESALE OF THIS
 DRAWING WITHOUT THE WRITTEN
 PERMISSION OF DIDONATO ARCHITECTS IS PROHIBITED

DIDONATO ARCHITECTS
 Commercial • Residential

134 Guinea Road Kennebunkport, ME 04046
 P: 207.286.2900 F: 207.286.2900
 "E" Mail: jdidonato@roadrunner.com
 www.didonatoarchitects.com