






FRONT ELEVATION
SCALE: 1/4" = 1'-0"

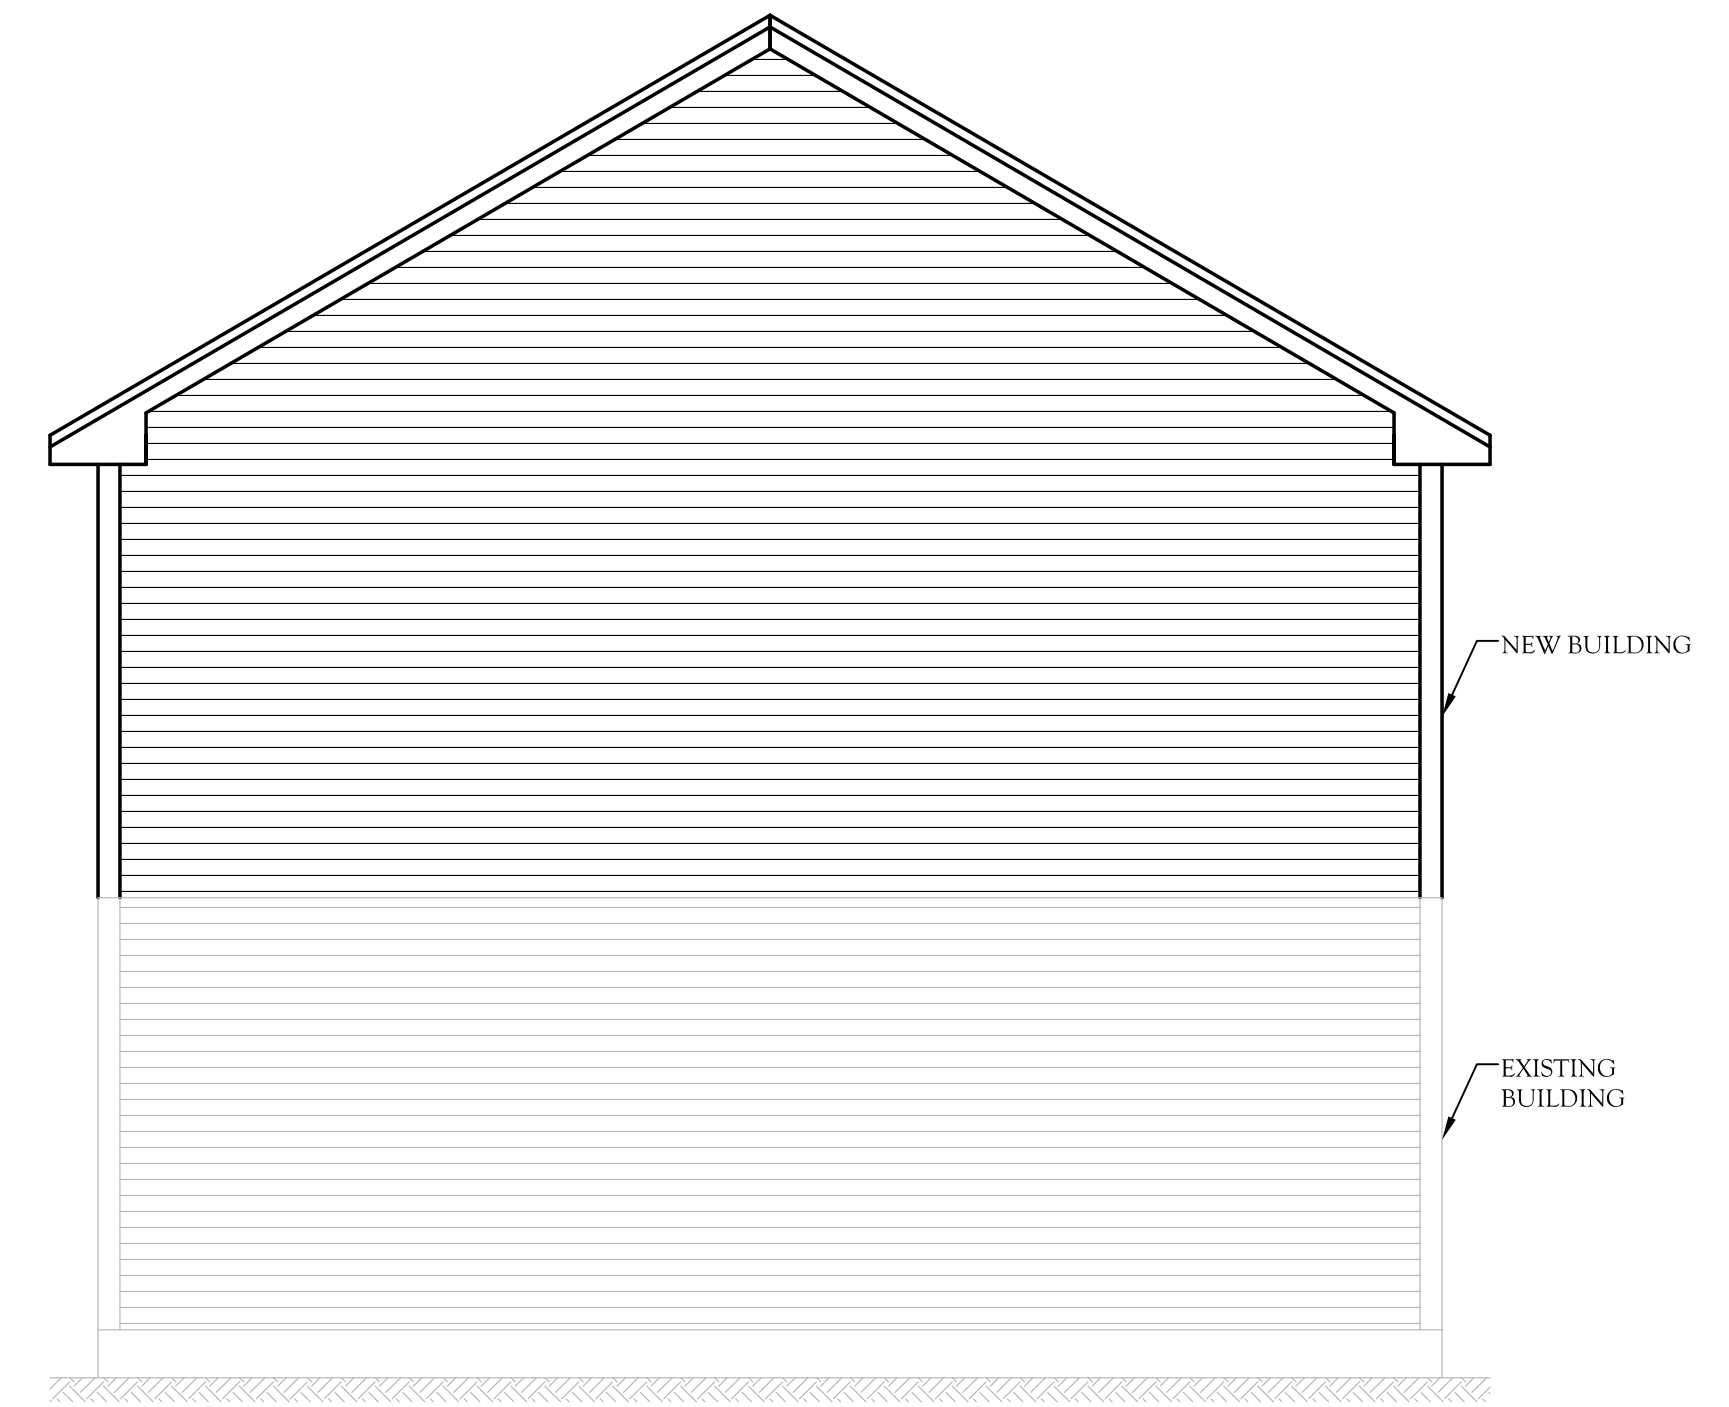

RIGHT ELEVATION
SCALE: 1/4" = 1'-0"

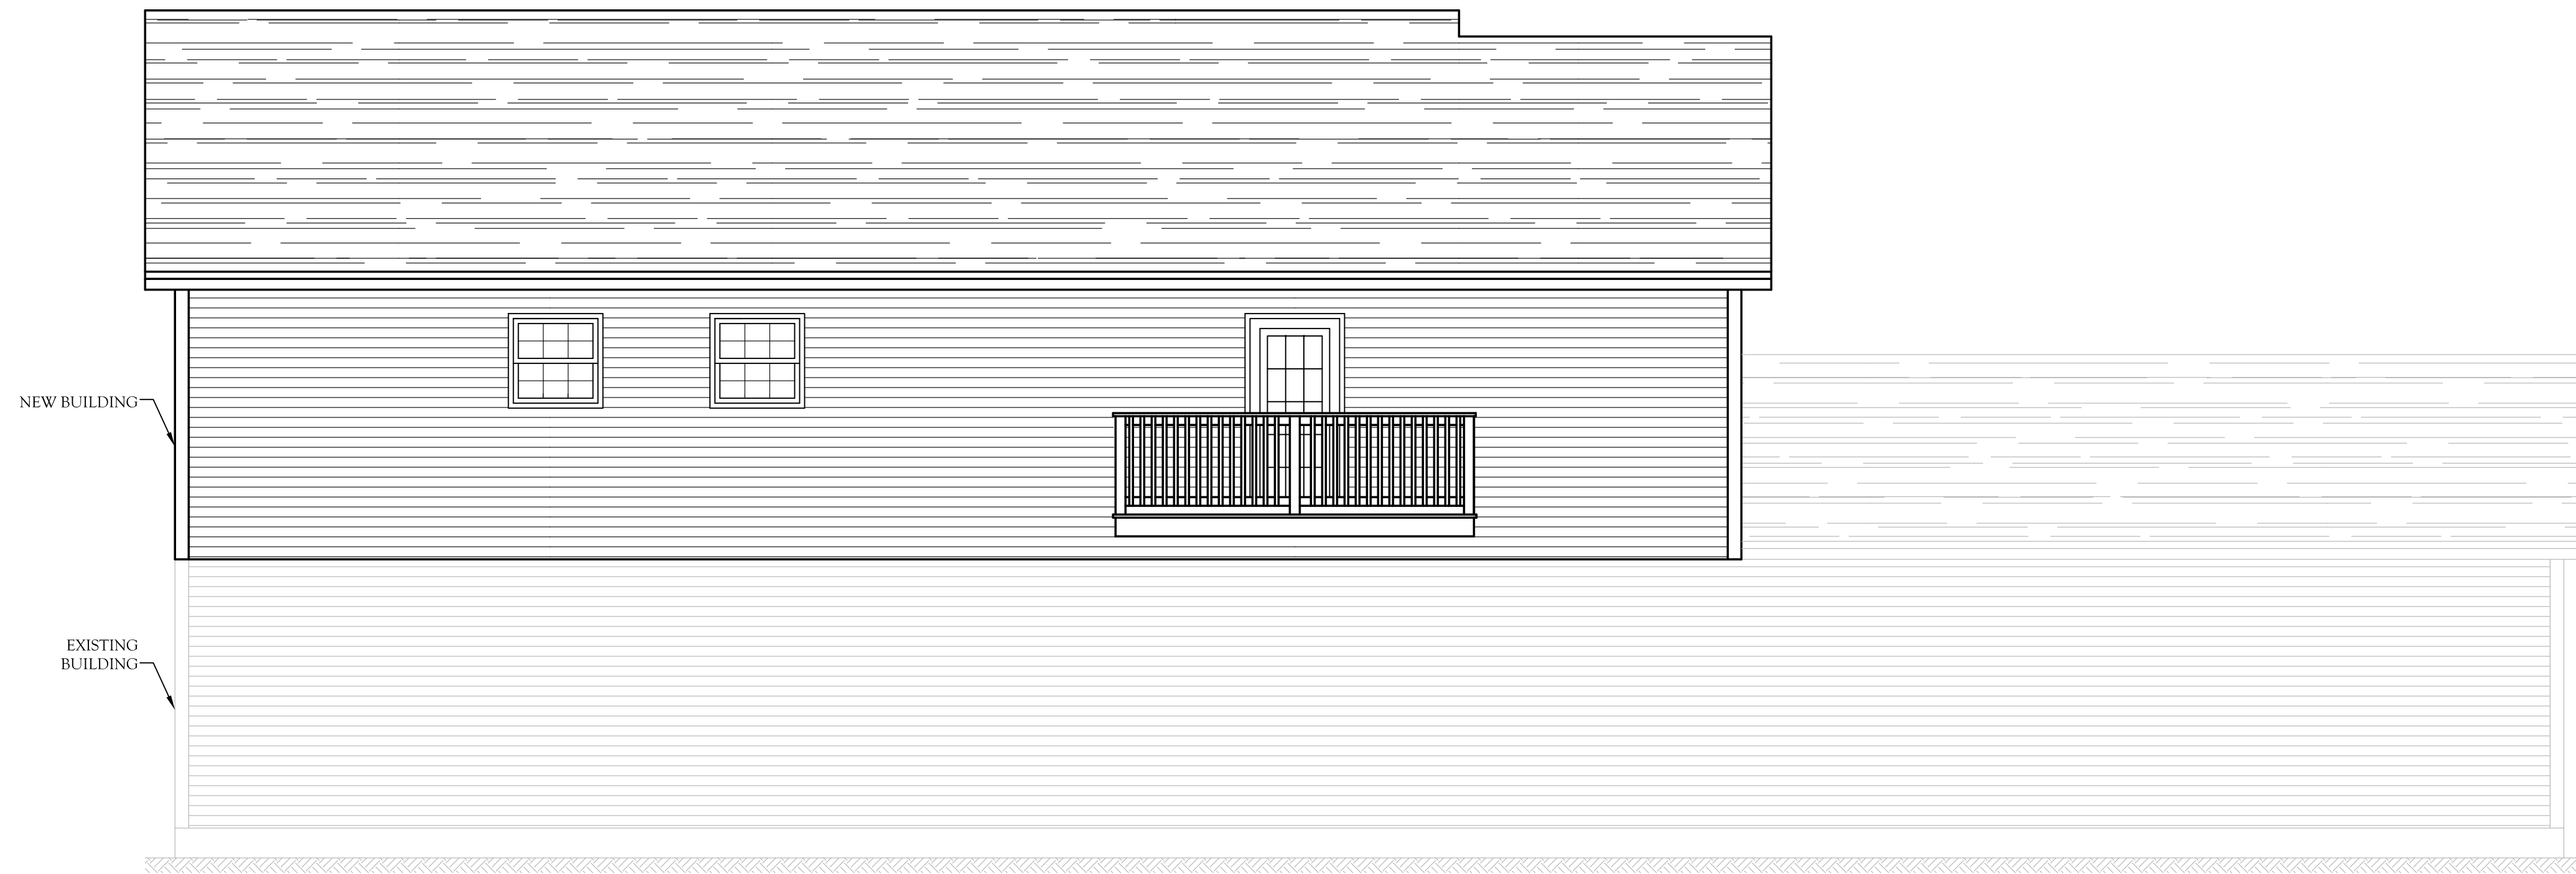


REAR ELEVATION
SCALE: 1/4" = 1'-0"

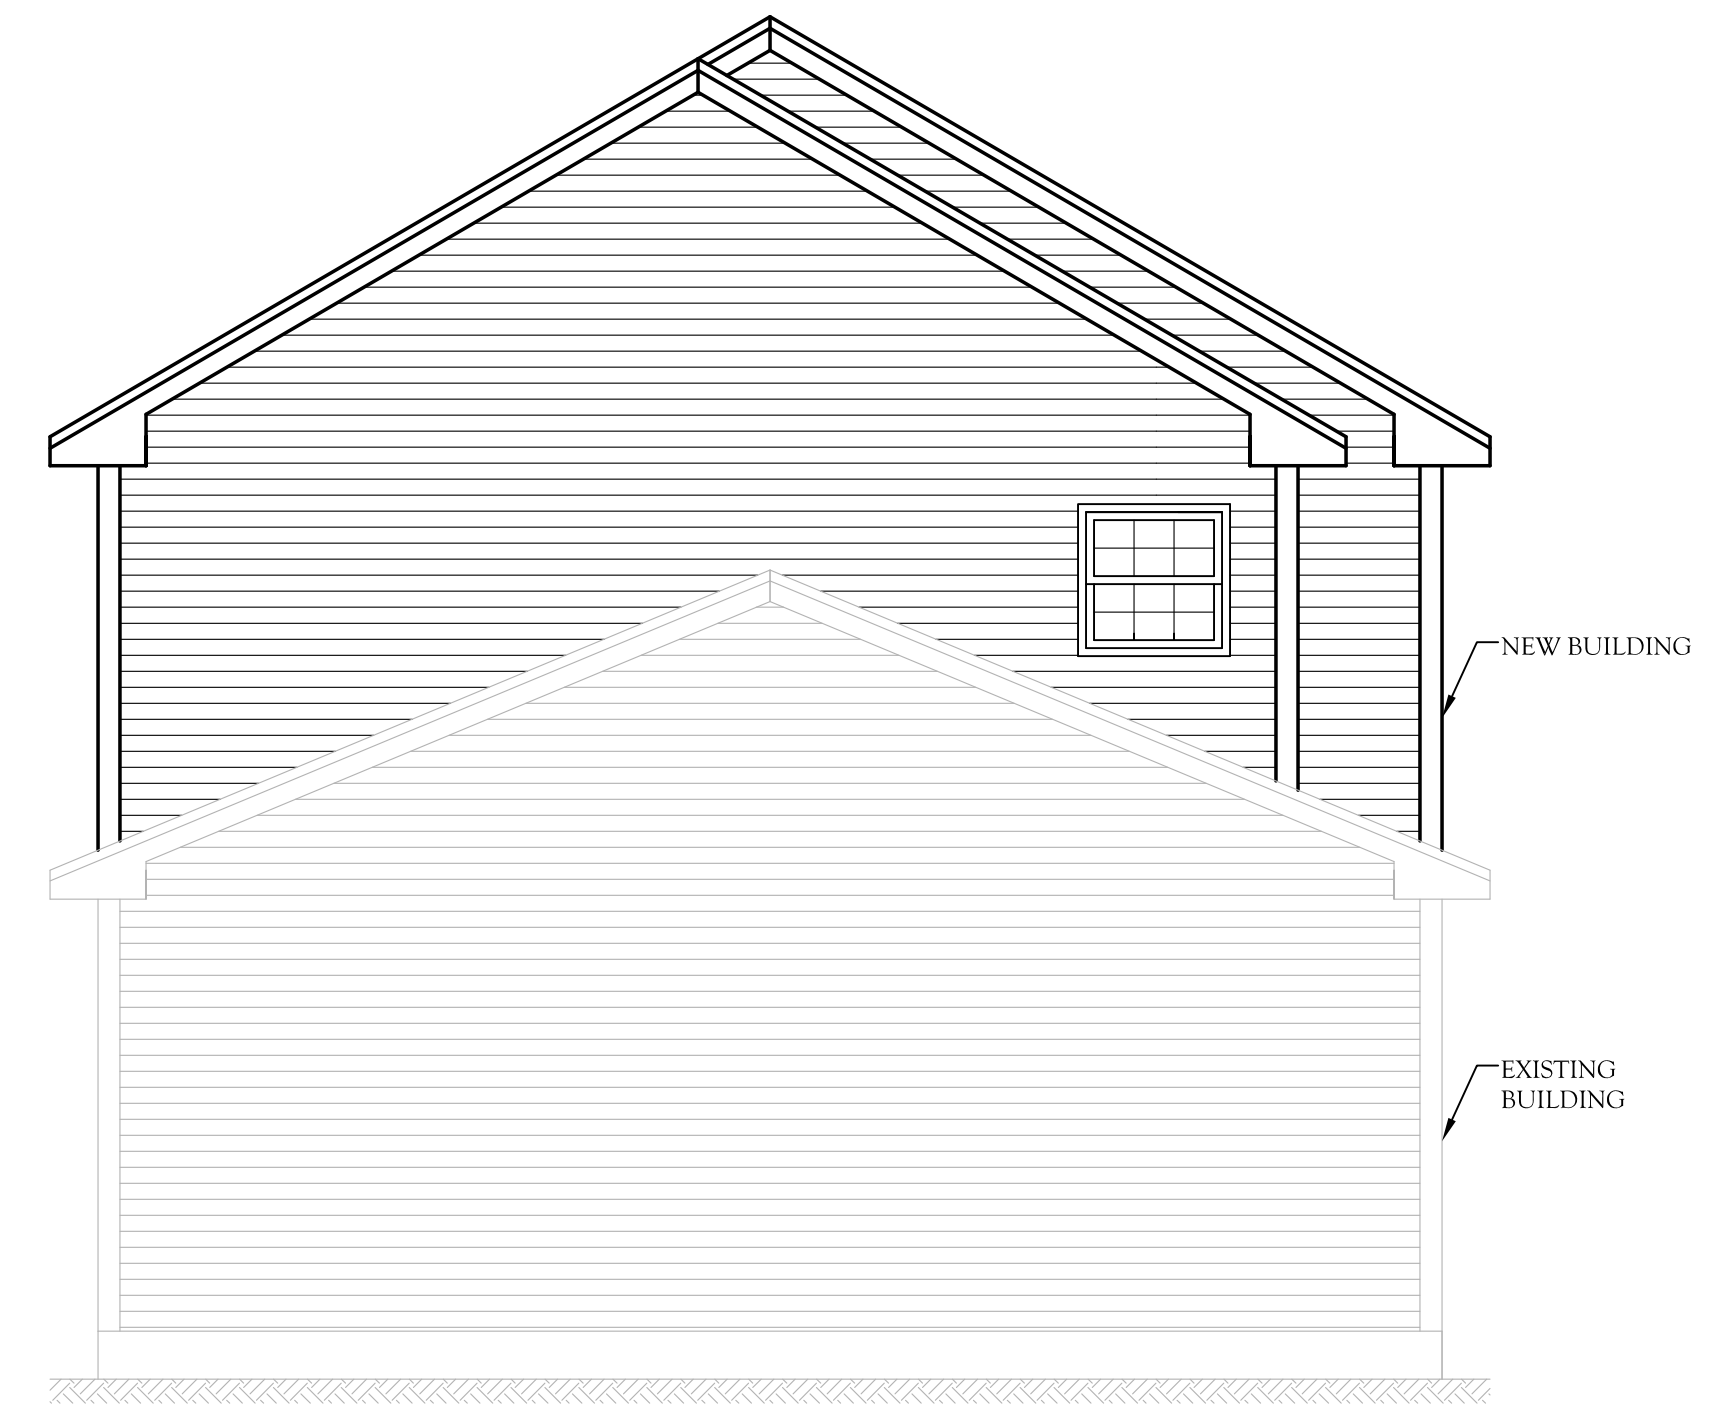

LEFT ELEVATION
SCALE: 1/4" = 1'-0"

<p>GLENN SMITH DESIGNS HOME PLANS AND GENERAL CONTRACTING 186 SOUTH WATERBORO RD. LYMAN, MAINE 04002 (207) 499-2811 / CELL (207) 590-3352</p>	
<p>THESE DRAWINGS ARE PREPARED AS A DRAFTING SERVICE ONLY. THE DRAFTER IS NOT RESPONSIBLE FOR DIMENSIONAL DRAFTING OR ANY OTHER TYPE OF DESIGN AND DETAILING ERRORS.</p>	
DRAWING NO.	S1
CLIENT	KR STIFFLER CONSTRUCTION WINDHAM, MAINE
TITLE	1700 Sq Ft RANCH BUILDING ADDITION ELEVATIONS

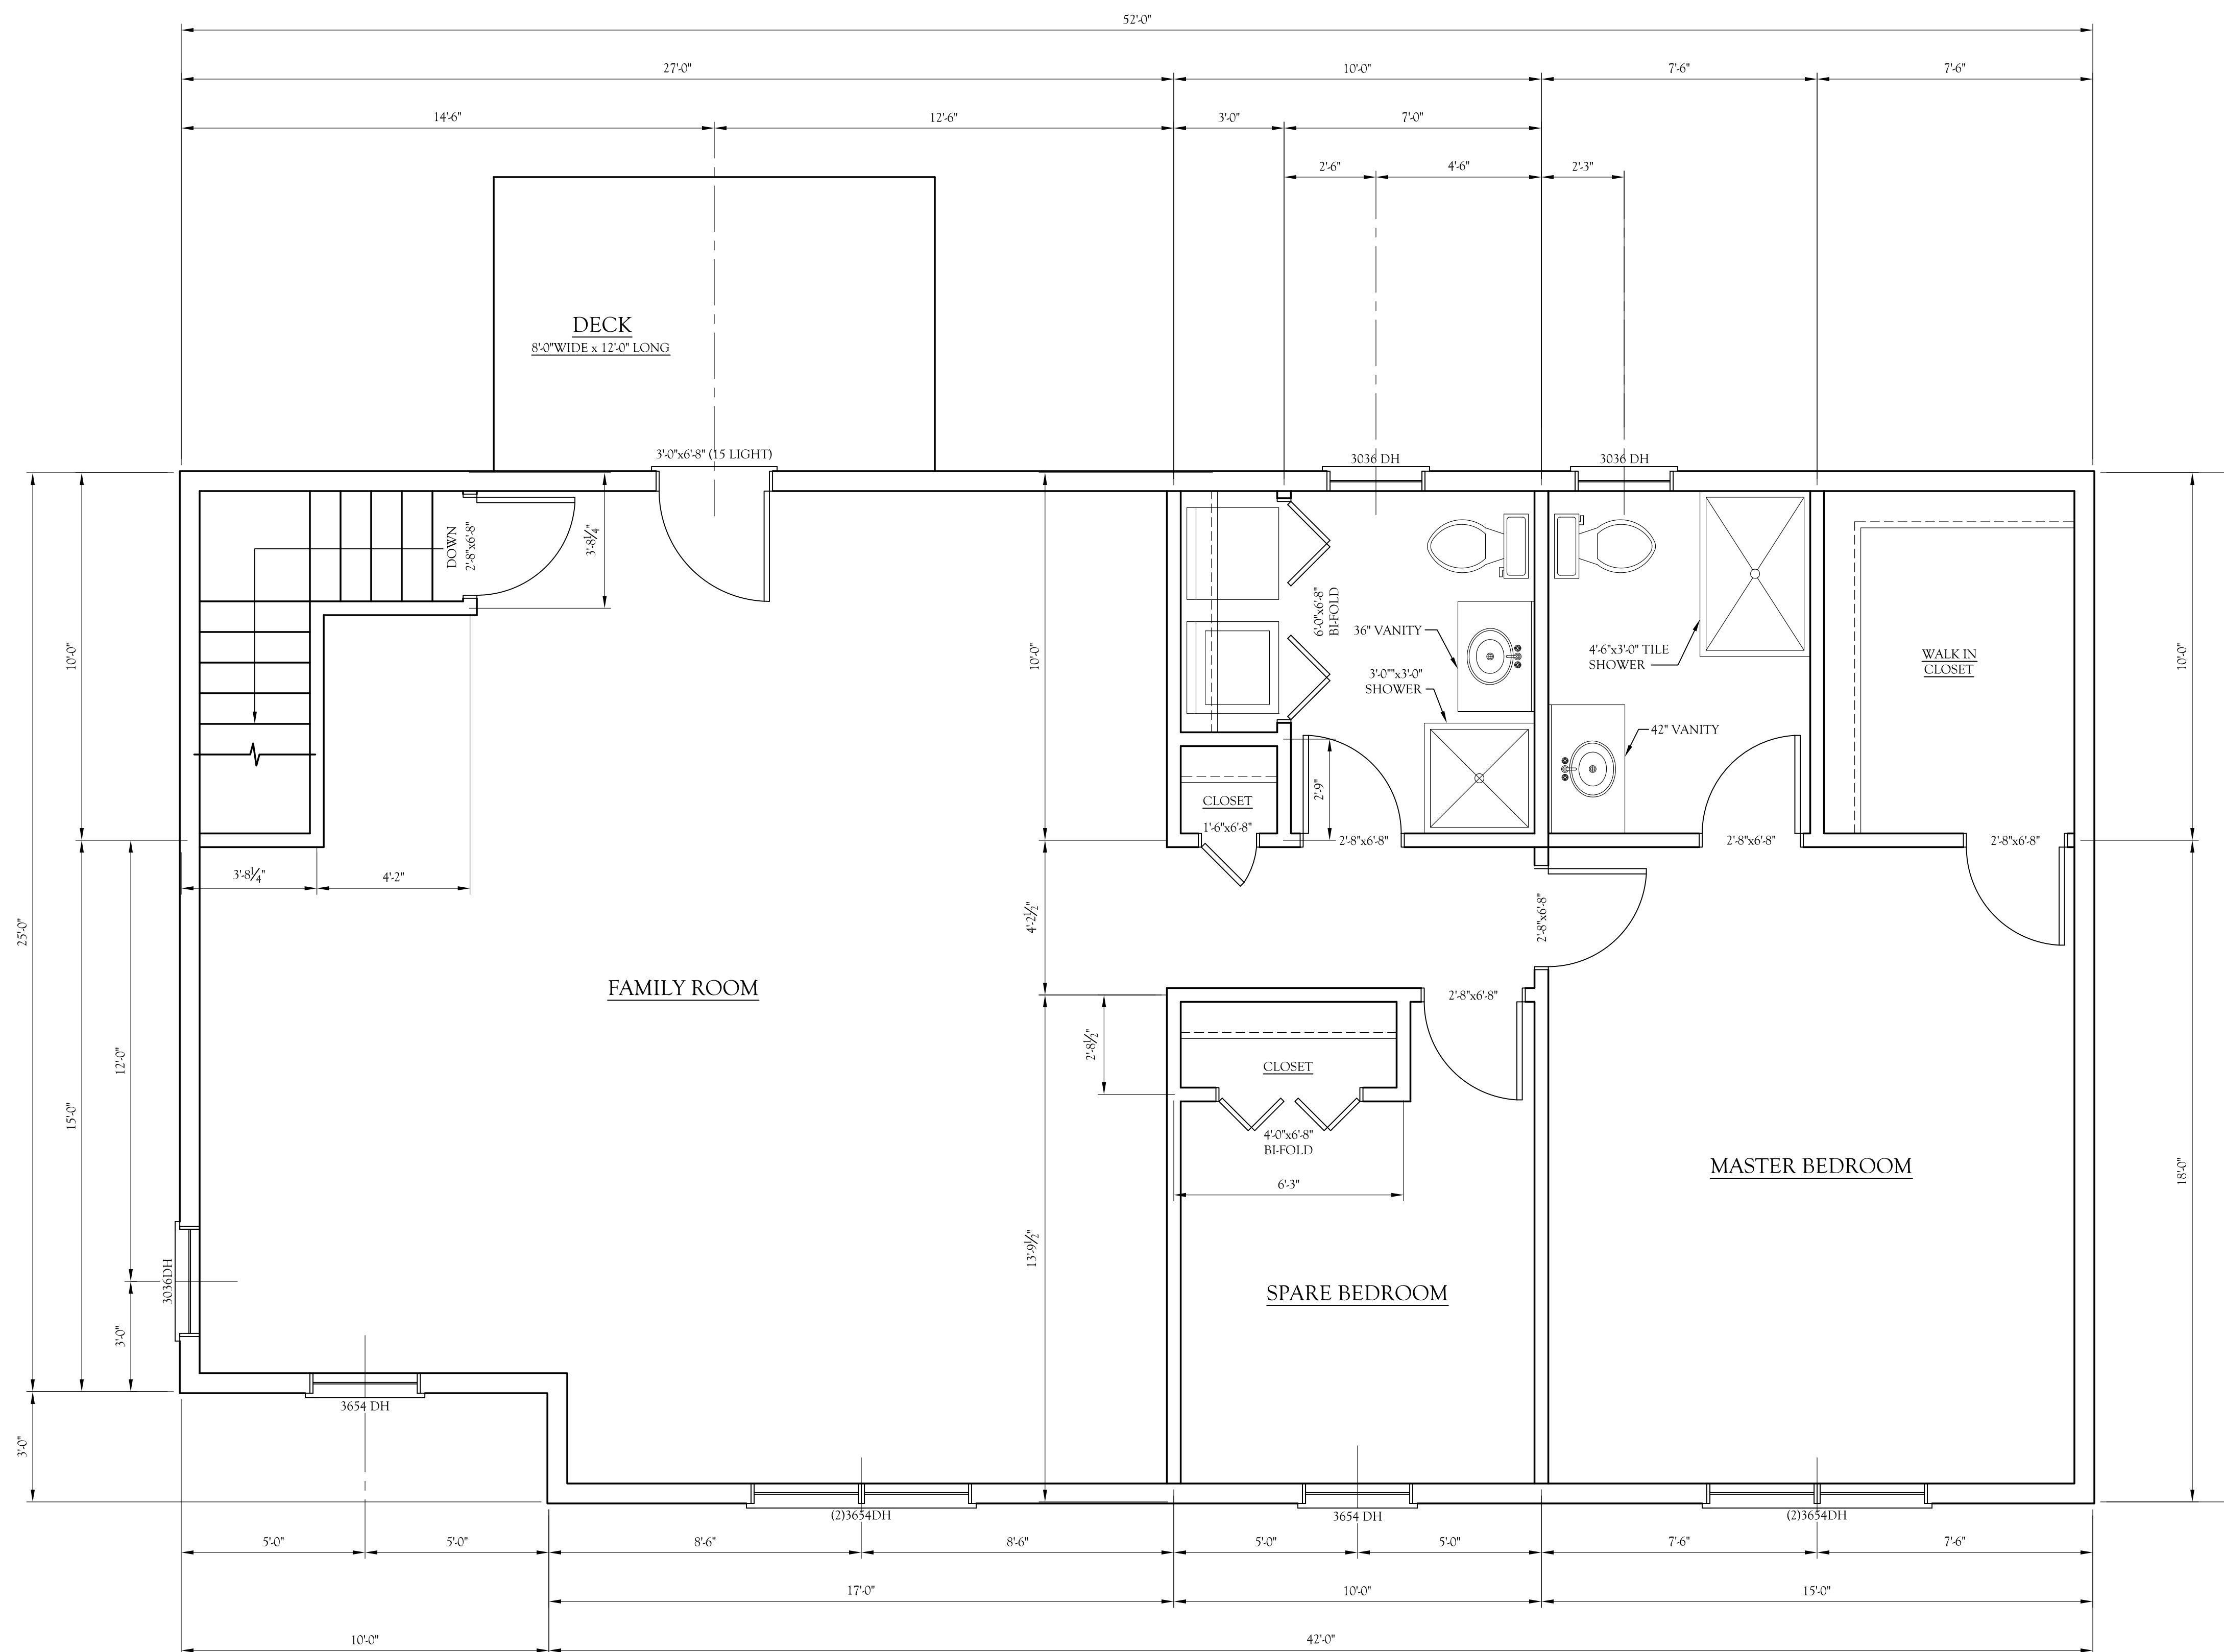

GENERAL NOTES:

1. SMOKE ALARMS SHALL BE INSTALLED IN THE FOLLOWING LOCATIONS:
 - A. EACH SLEEPING AREA
 - B. OUTSIDE EACH SEPARATE SLEEPING AREA IN THE IMMEDIATE VICINITY OF THE BEDROOM
 - C. ON EACH ADDITIONAL STORY
 - D. ALL SMOKE ALARMS SHALL BE INTERCONNECTED
 - E. FIRE SEPARATION PER TOWN AND LOCAL CODE
2. THE CONTRACTOR IS TO VERIFY GRADE AND ALL DIMENSIONS IN FIELD PRIOR TO STARTING NEW CONSTRUCTION. DESIGN SHOWN MAY DIFFER FROM ACTUAL CONSTRUCTION. FINAL MATERIALS WINDOWS/DOORS LOCATIONS AND SIZES TO BE DETERMINED BY OWNER/CONTRACTOR OR LOCAL CODES.

2nd FLOOR PLAN

SCALE: $\frac{3}{8}'' = 1'-0''$

GLENN SMITH DESIGNS

HOME PLANS AND GENERAL CONTRACTING
186 SOUTH WATERBORO RD.
LYMAN, MAINE 04002
(207) 499-2811 / CELL (207) 590-3352

THESE DRAWINGS ARE PREPARED AS A DRAFTING SERVICE ONLY. THE DRAFTER IS NOT RESPONSIBLE FOR DIMENSIONAL DRAFTING OR ANY OTHER TYPE OF DESIGN AND DETAILING ERRORS.

DRAWING NO.


S2

CLIENT

KR STIFFLER CONSTRUCTION
WINDHAM, MAINE

TITLE

RANCH RE-MODEL
2nd FLOOR ADDITION
2nd FLOOR PLAN

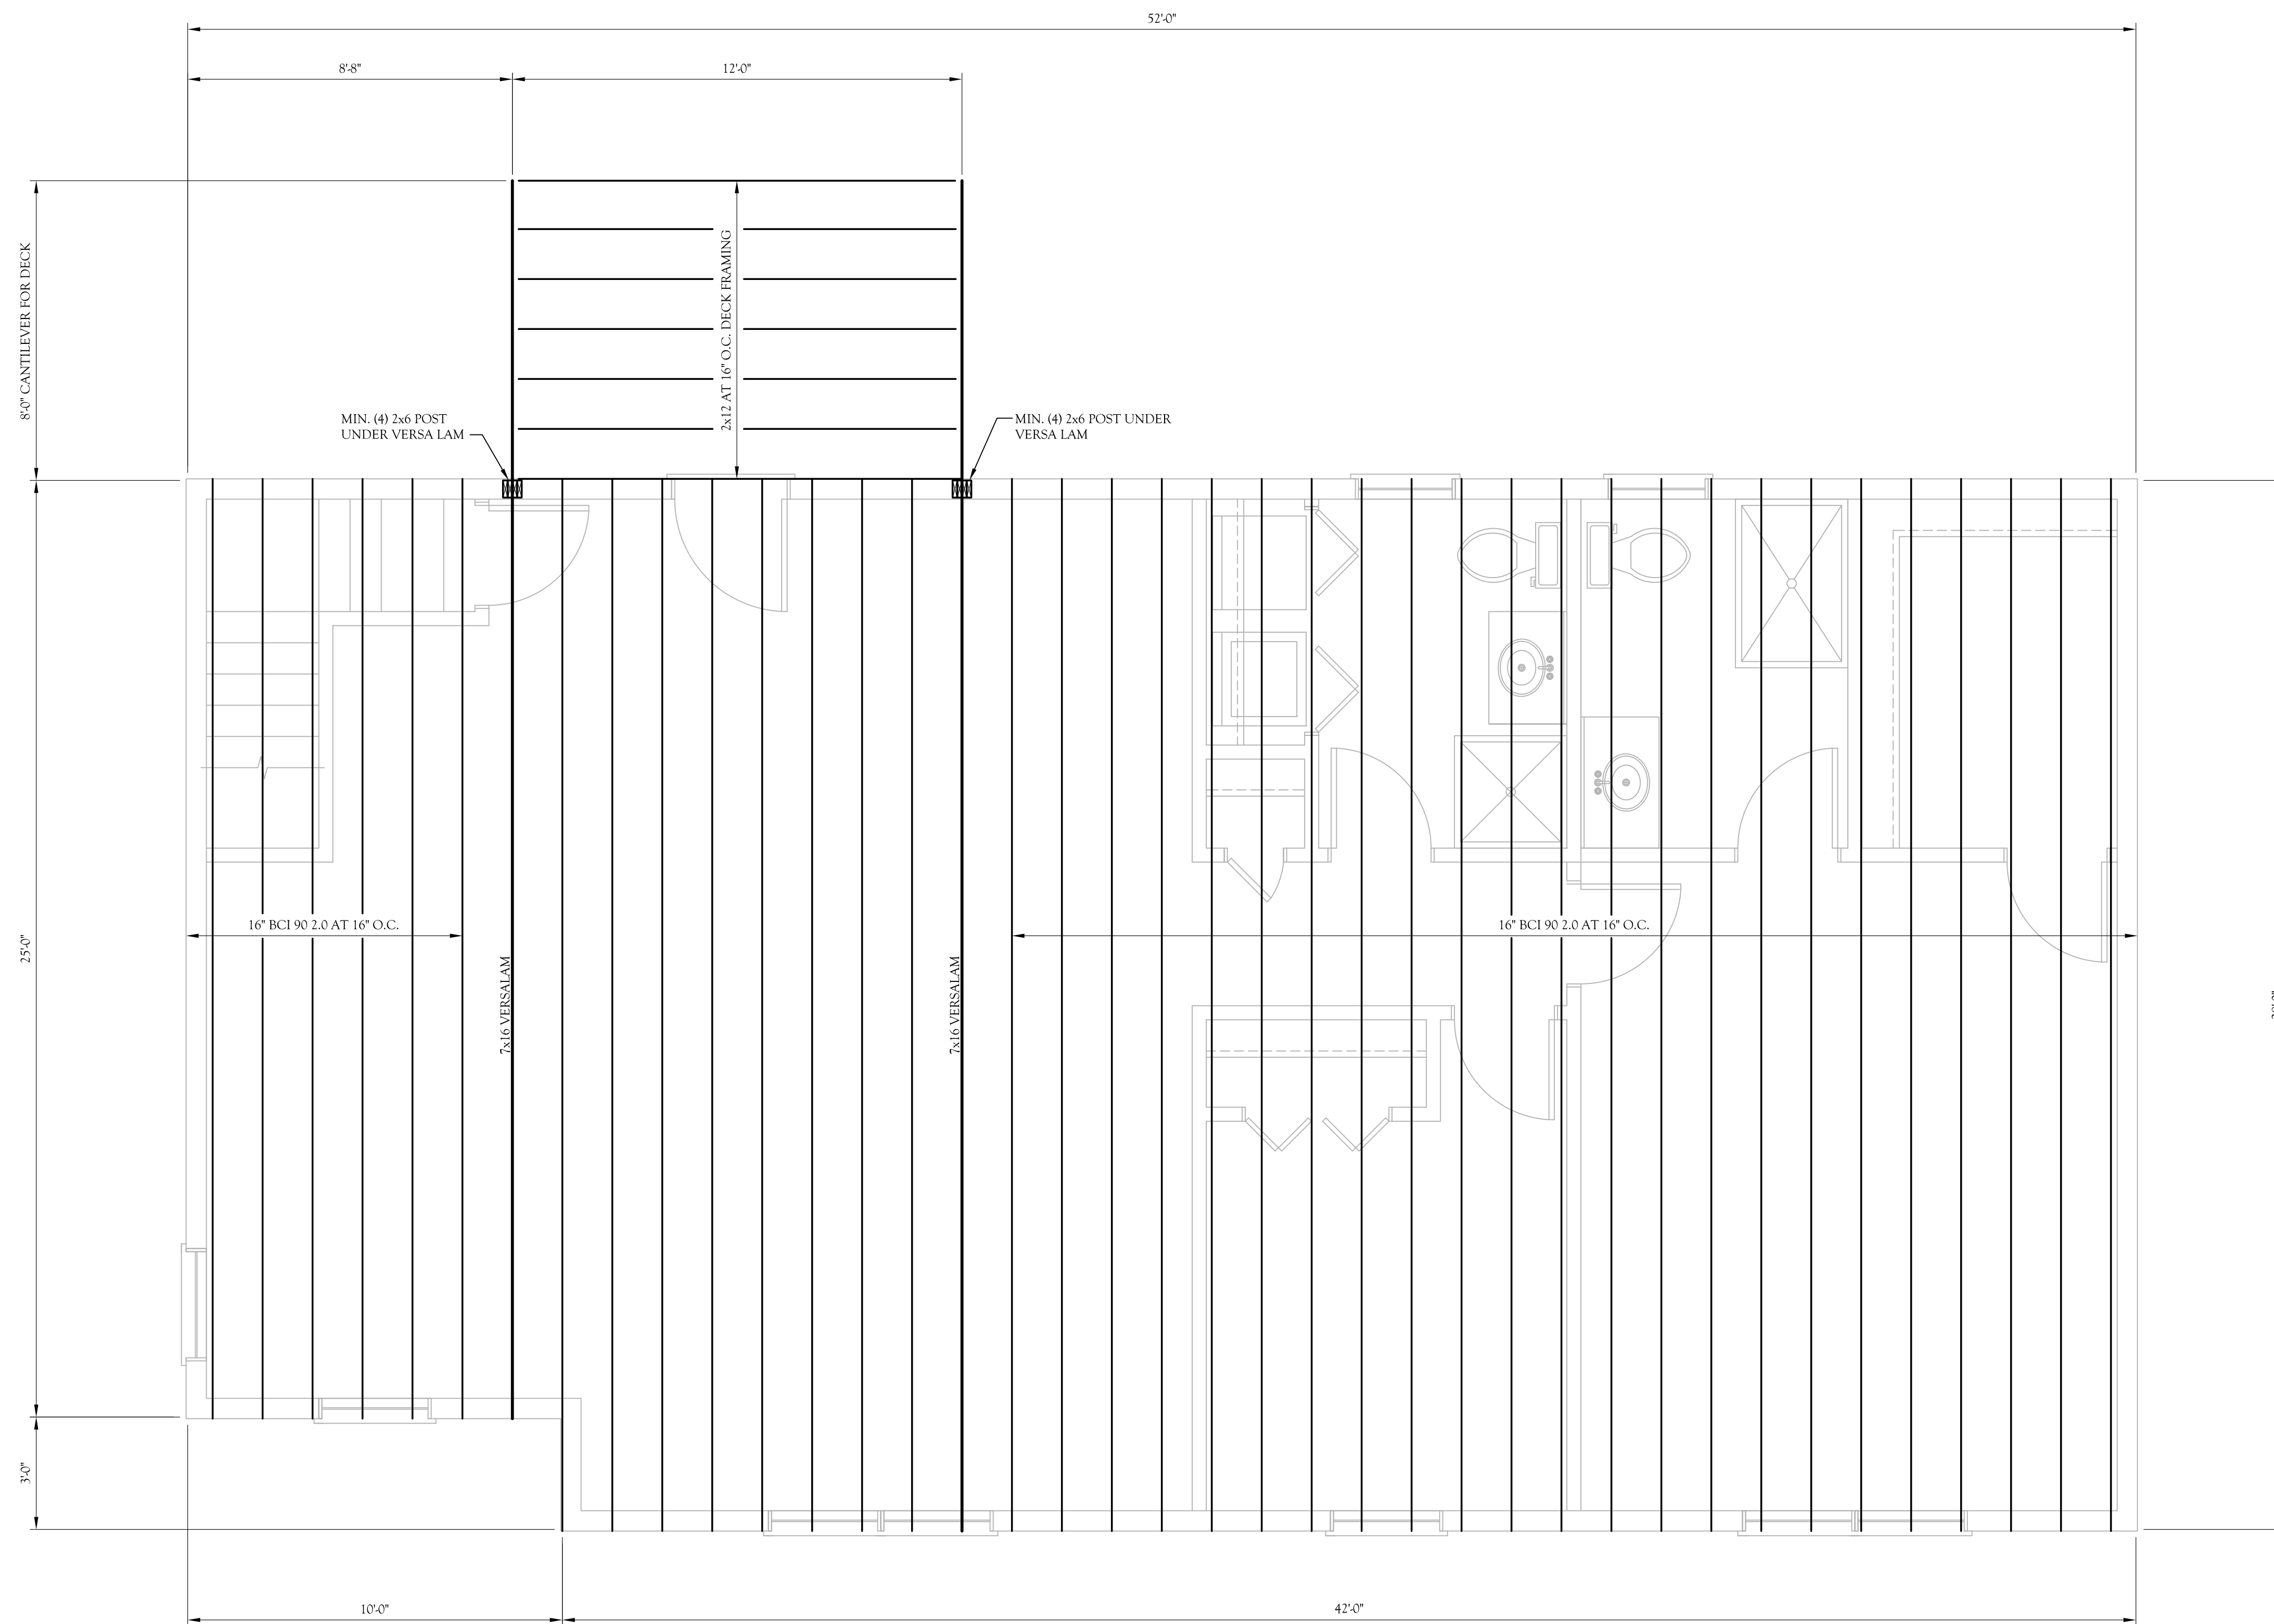

2nd FLOOR FRAMING PLAN

SCALE: 1/8" = 1'-0"

GLENN SMITH DESIGNS
 HOME PLANS AND GENERAL CONTRACTING
 186 SOUTH WATERBORO RD.
 LYMAN, MAINE 04002
 (207) 499-2811 / CELL (207) 590-3352

THESE DRAWINGS ARE PREPARED AS A DRAFTING SERVICE ONLY. THE DRAFTER IS NOT RESPONSIBLE FOR DIMENSIONAL DRAFTING OR ANY OTHER TYPE OF DESIGN AND DETAILING ERRORS.

DRAWING NO.


S3

CLIENT

KR STIFFLER CONSTRUCTION
 WINDHAM, MAINE

TITLE


32 TANDBERG TRAIL
 BUILDING ADDITION
 2nd FLOOR FRAMING PLAN

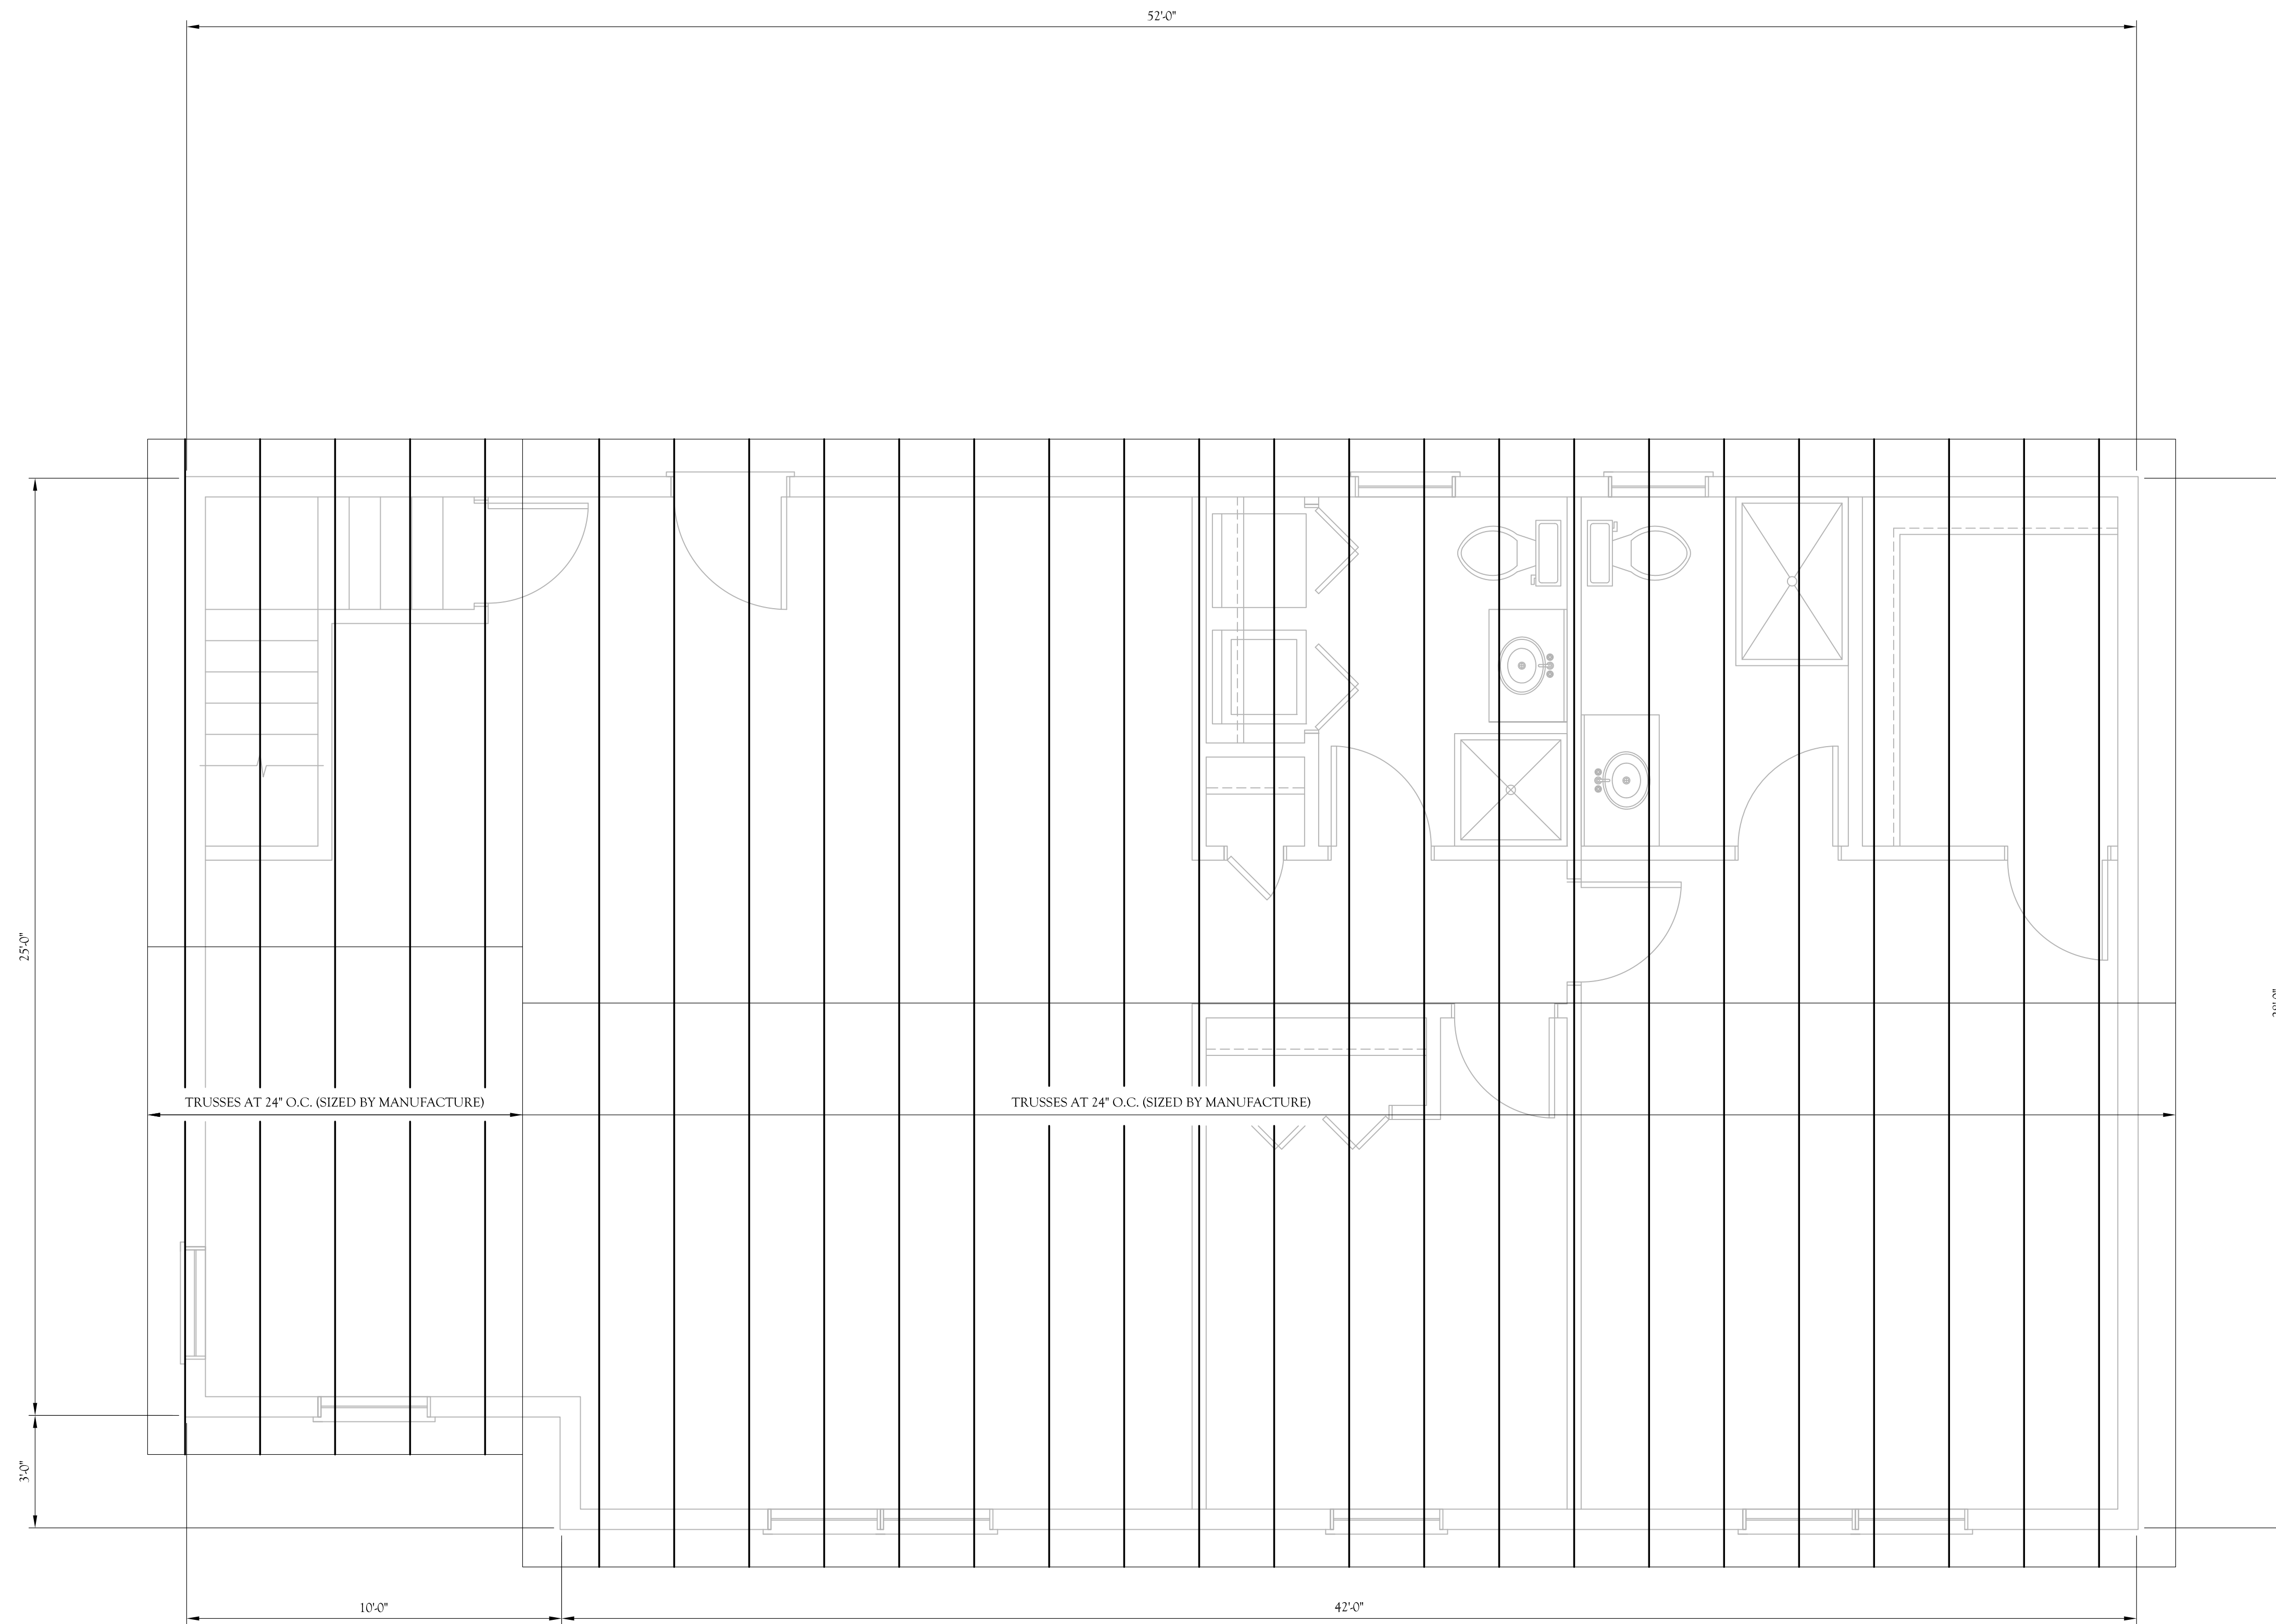


ROOF FRAMING PLAN

SCALE: $\frac{1}{8}" = 1'-0"$


<p>GLENN SMITH DESIGNS HOME PLANS AND GENERAL CONTRACTING 186 SOUTH WATERBORO RD. LYMAN, MAINE 04002 (207) 499-2811 / CELL (207) 590-3352</p>	
<p>THESE DRAWINGS ARE PREPARED AS A DRAFTING SERVICE ONLY. THE DRAFTER IS NOT RESPONSIBLE FOR DIMENSIONAL DRAFTING OR ANY OTHER TYPE OF DESIGN AND DETAILING ERRORS.</p>	
DRAWING NO.	S4
CLIENT	KR STIFFLER CONSTRUCTION WINDHAM, MAINE
TITLE	32 TANDBERG TRAIL BUILDING ADDITION ROOF FRAMING PLAN

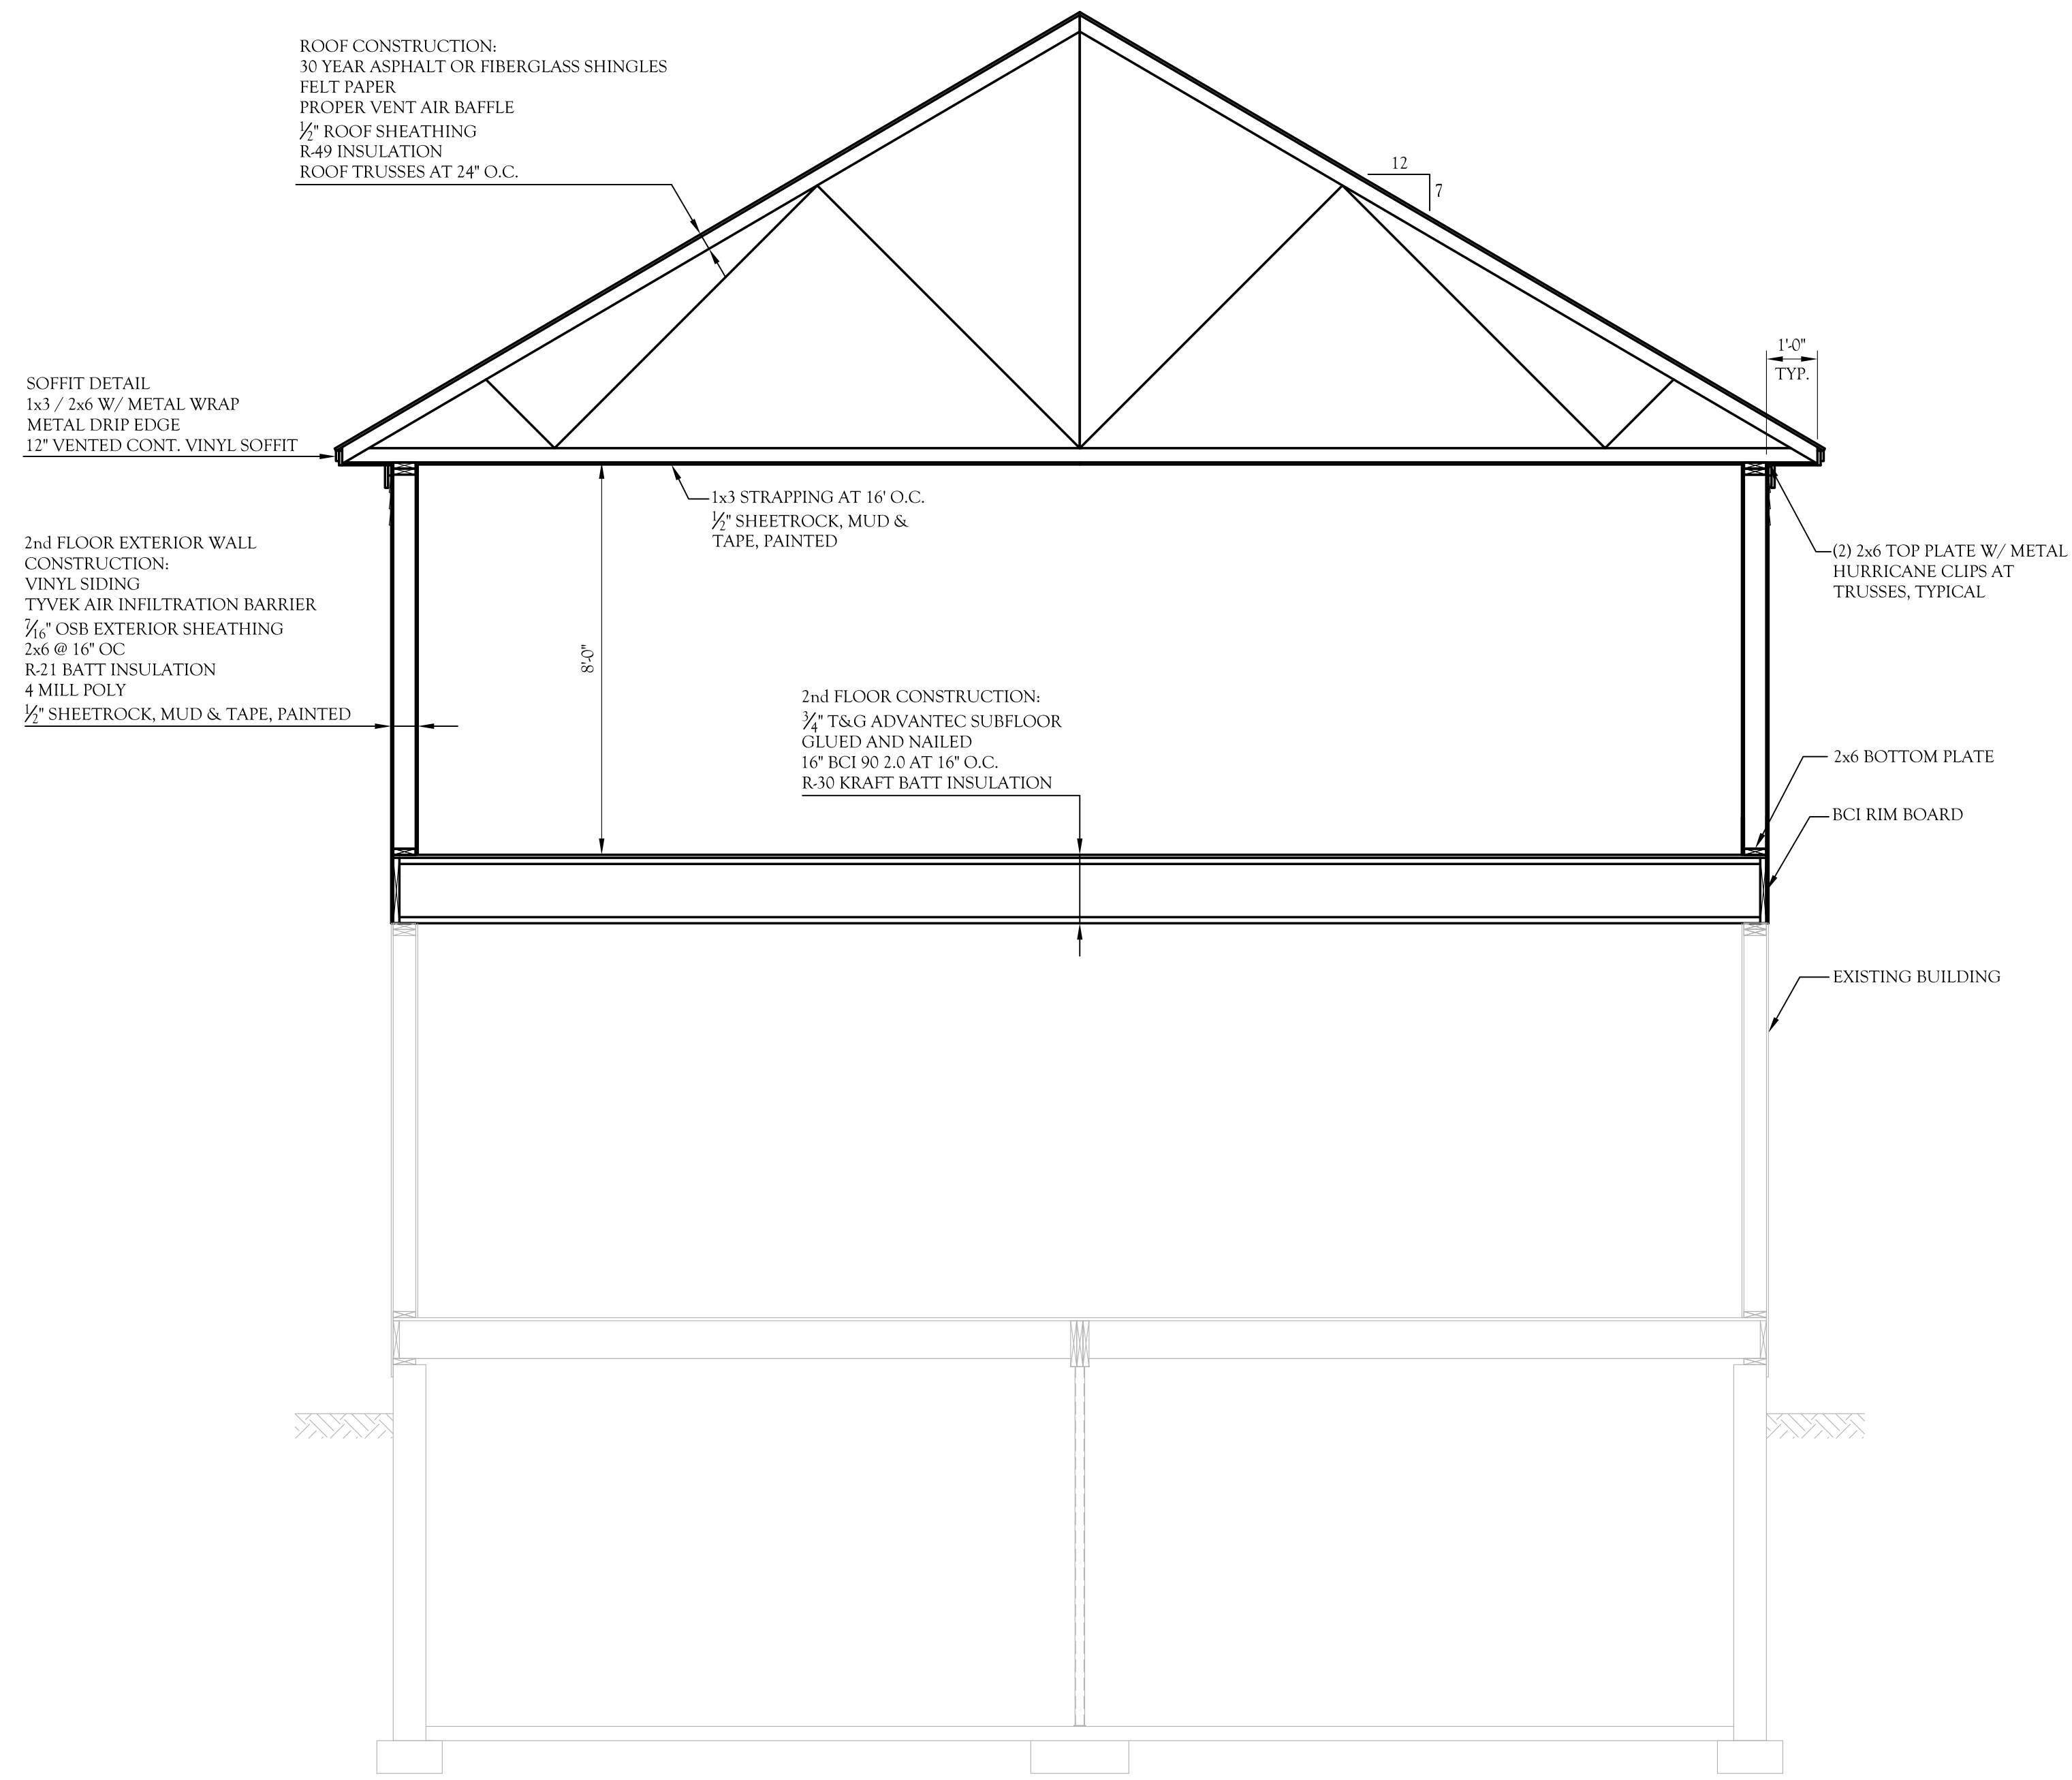

TYPICAL CROSS SECTION THRU NEW 2nd FLOOR ADDITION
SCALE: 1/8" = 1'-0"

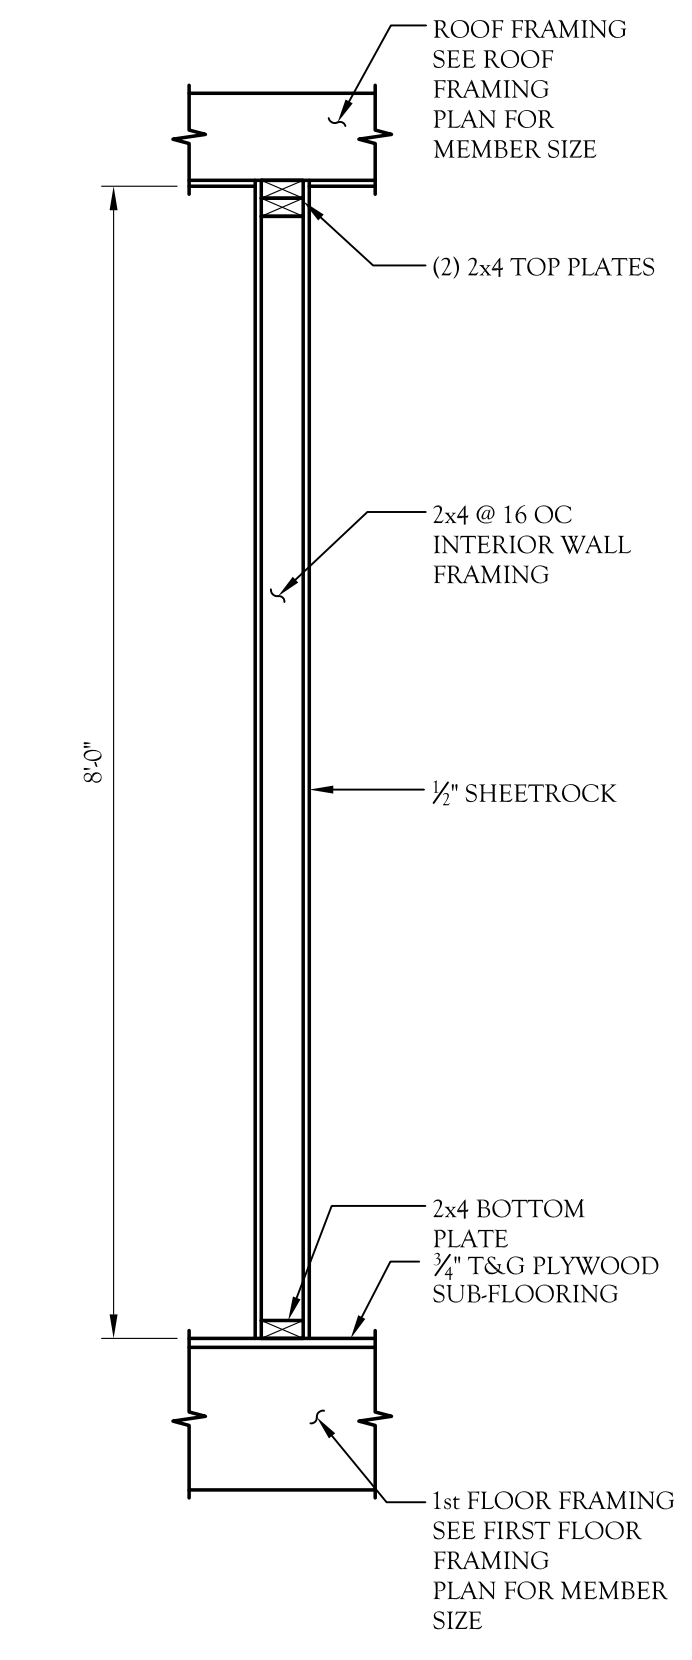

TYPICAL INTERIOR WALL
SCALE: 1/4" = 1'-0"

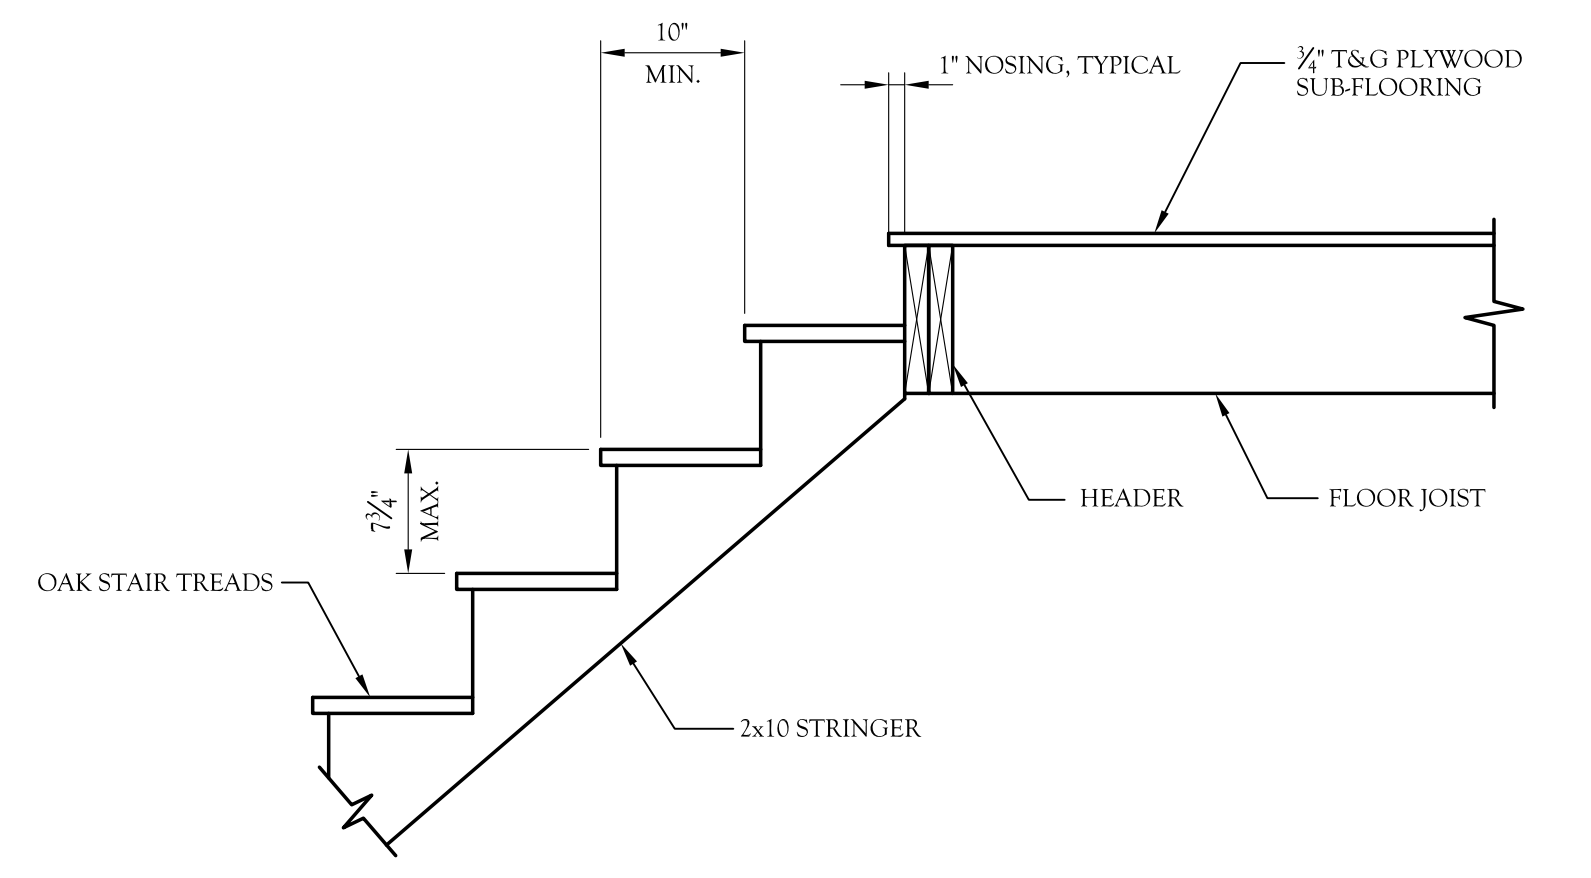

TYPICAL STAIR SECTION
SCALE: 1" = 1'-0"

<p>GLENN SMITH DESIGNS HOME PLANS AND GENERAL CONTRACTING 186 SOUTH WATERBORO RD. LYMAN, MAINE 04002 (207) 499-2811 / CELL (207) 590-3352</p>	
<p>THESE DRAWINGS ARE PREPARED AS A DRAFTING SERVICE ONLY. THE DRAFTER IS NOT RESPONSIBLE FOR DIMENSIONAL DRAFTING OR ANY OTHER TYPE OF DESIGN AND DETAILING ERRORS.</p>	
DRAWING NO.	S5
CLIENT	KR STIFFLER CONSTRUCTION WINDHAM, MAINE
TITLE	32 TANDBERG TRAIL BUILDING ADDITION SECTIONS AND DETAILS