

PALMER AVENUE

160.00'

G

H

New Addition

LOT #6A
13,734 sq ft

PLOT PLAN
NO SCALE

R-2

R-2
Side (1 story) 12' req 12' Show
Rear 25' req 50' Show
Front, N/A

New Addition
According To
Prints

100.56'

83.54'





1" L. LAKE BOARDS
 1" x 4 & 1" x 5 COR. BBS.
 1" x 4 SOFFIT @ GARAGE
 9" x 3 CASING @ DOORS
 4" x 4 CLAPBOARDS




OK GRANGER NORTHEN LUC
 James W. Hunt
 09/11/39
 Lot No 64
 20' x 34'

DRAWN FOR:
 JOSEPHINE & FRANCESCO: RICCI 36 Homs, AK
 5170

FRONT ELEVATION

DRAWN BY
 ED FITZGERALD 787-2412



1 OF 1

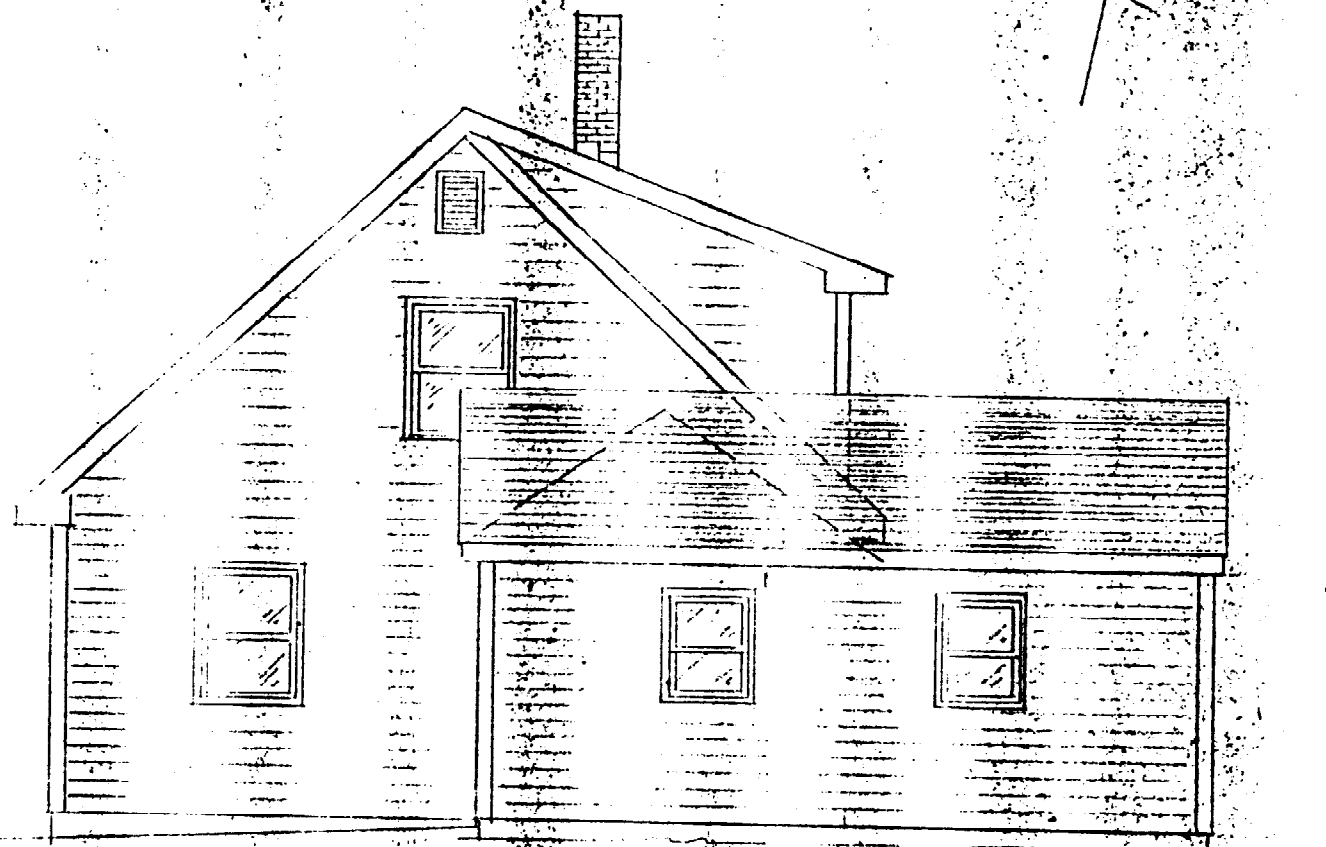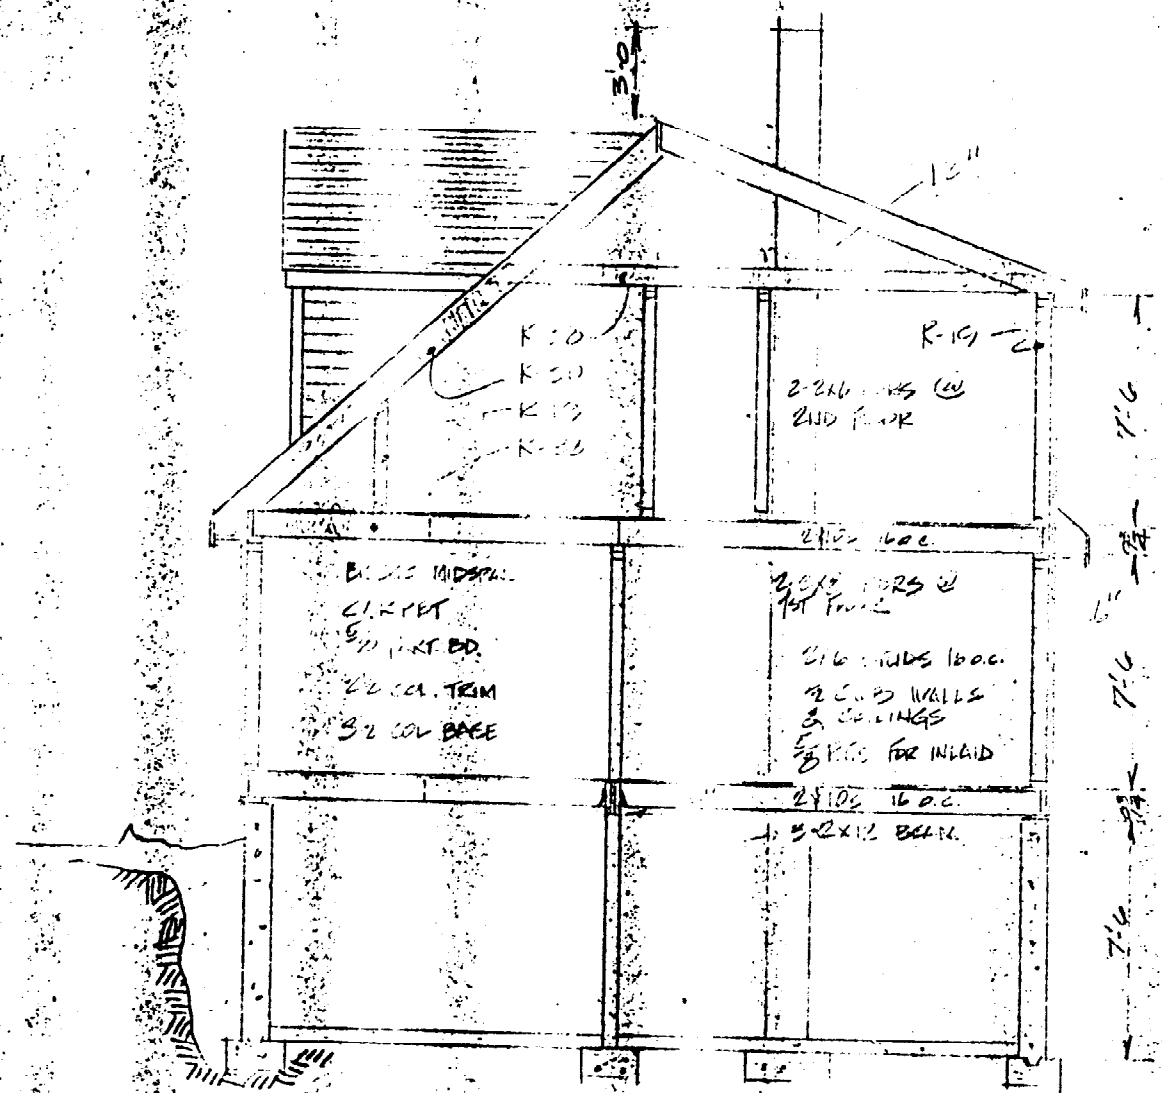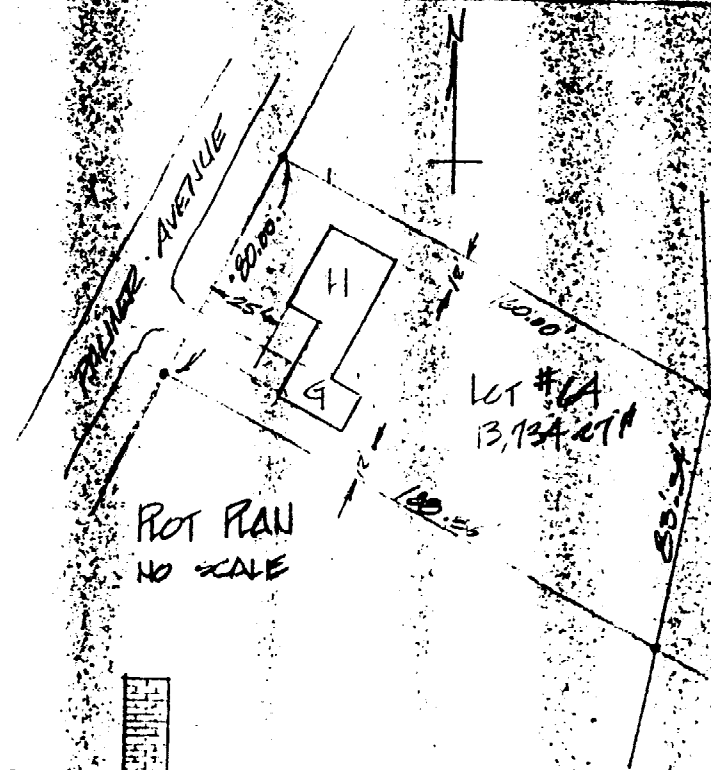

DETAILS & ELEVATION
 SCALE 1/4" = 1'-0" AUG 31, 1929

DRAWN BY
 ED FITZGERALD
 SEBAGO, ME 787-3413

HOP OVERHUNG

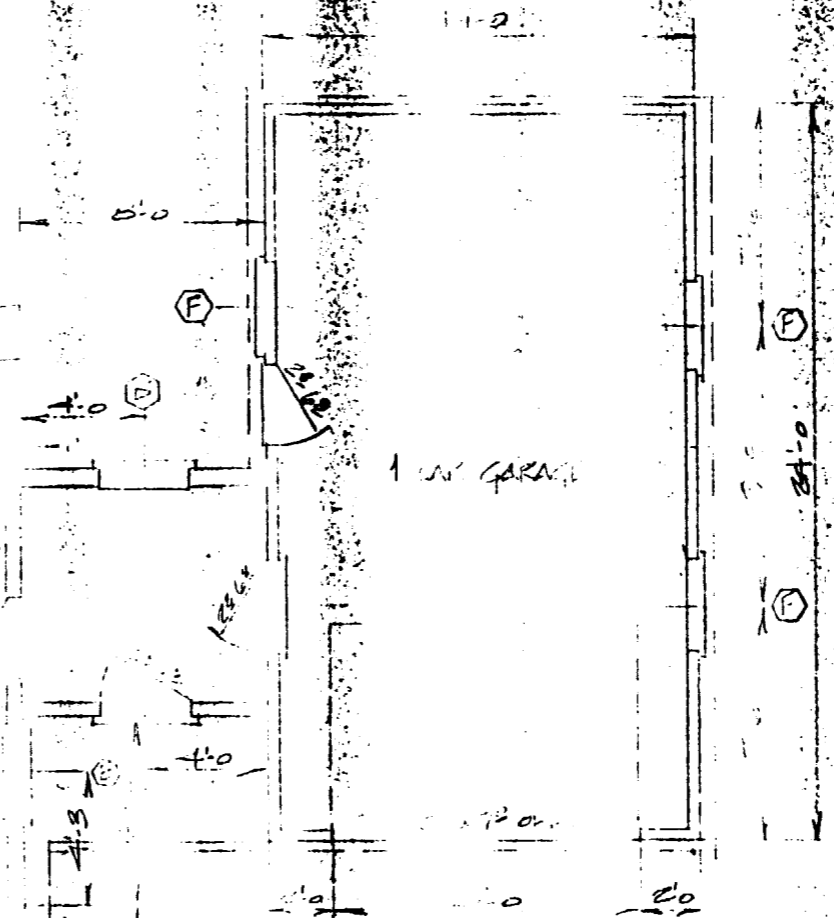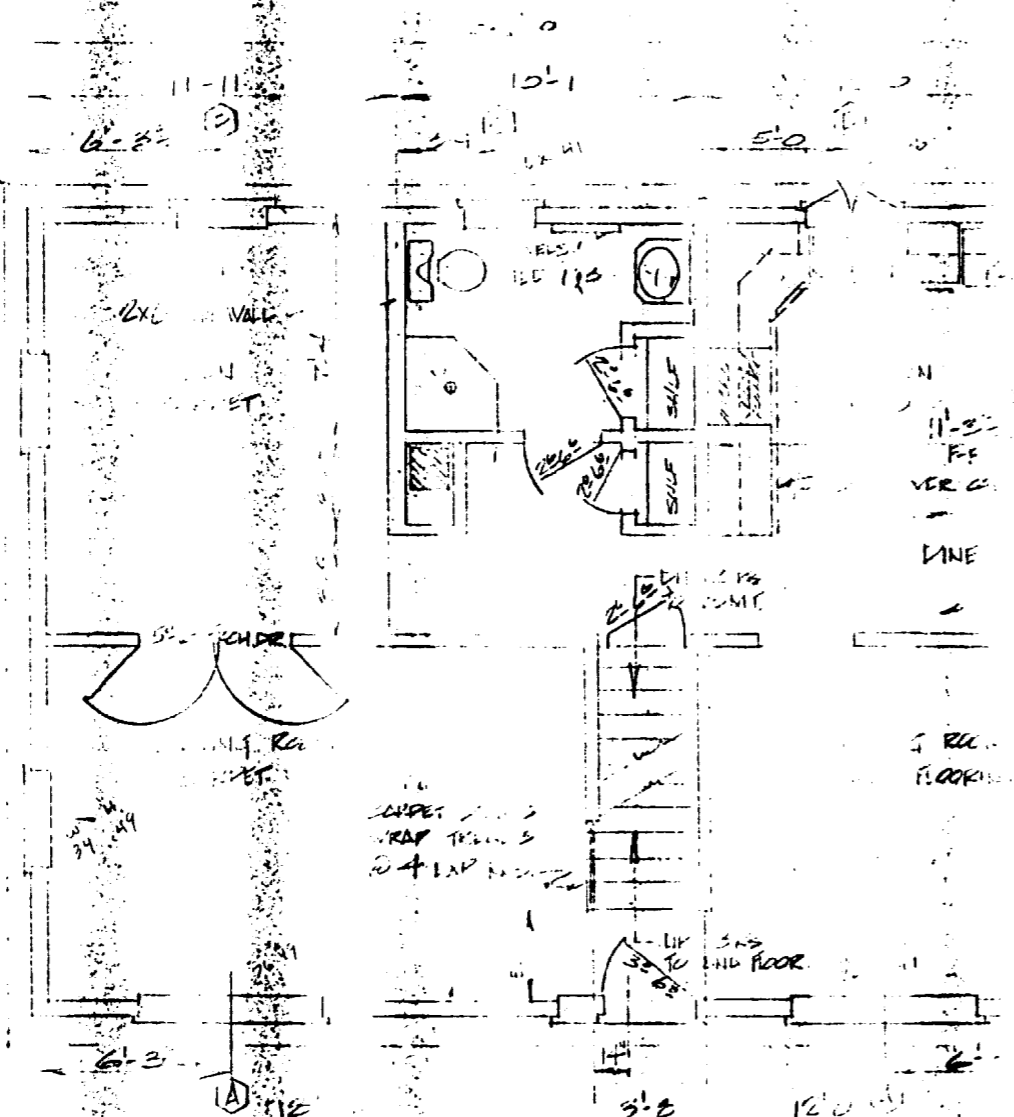

WINDOW	CAT. NO.	SIZE	DESCRIPTION
A	2-30-310	2'-3" x 1'-11"	ALUMINUM PS. W/GRILLS & SCREENS
B	2-26-310	2'-10" x 1'-11"	ALUMINUM UNITS W/GRILLS
C	NO. 2050	2'-2" x 3'-4"	NO. GRILLS
D	CR 23	2'-10 1/2" x 3'-0 1/2"	ALUM. PS. W/SCREENS
E	3442	3'-6" x 1'-5 1/2"	
F	PH 23 15	2'-10" x 3'-9"	ALUM. ALZ. VD UNIT

WINDOWS SELECTED ARE TO BE FINISHED WITH FULL SCREENS, ONLY THE UNITS IN THE FRONT OF THE HOUSE WILL RECEIVE GRILLES.

DOOR HD. (CRASS)

- ALL BATHROOM DOORS
- BATHROOM DOOR
- MASTER B.D. DOOR
- ALL OTHER DOOR PR.

STORAGE SPACE TO BE LEFT @ 2'-0" DIFF. FROM THE WATER FOR HOT & COLD WATER

CORRIDOR TO PROVIDE SPEC. RECESS IN THE SKYLINE

NOTE: TO GOSE. HELP AT 5'-4" AFF.

CONTRACTORS SHOULD VERIFY ALL CONDITIONS & DIMENSIONS.


FIRST FLOOR PLAN

SCALE: 1/8" = 1'-0" DATE: 11-1-66


DRAWN BY ED FITZGERALD CHECKED BY SCRAM ME.

TBT 3413

3 SHEETS

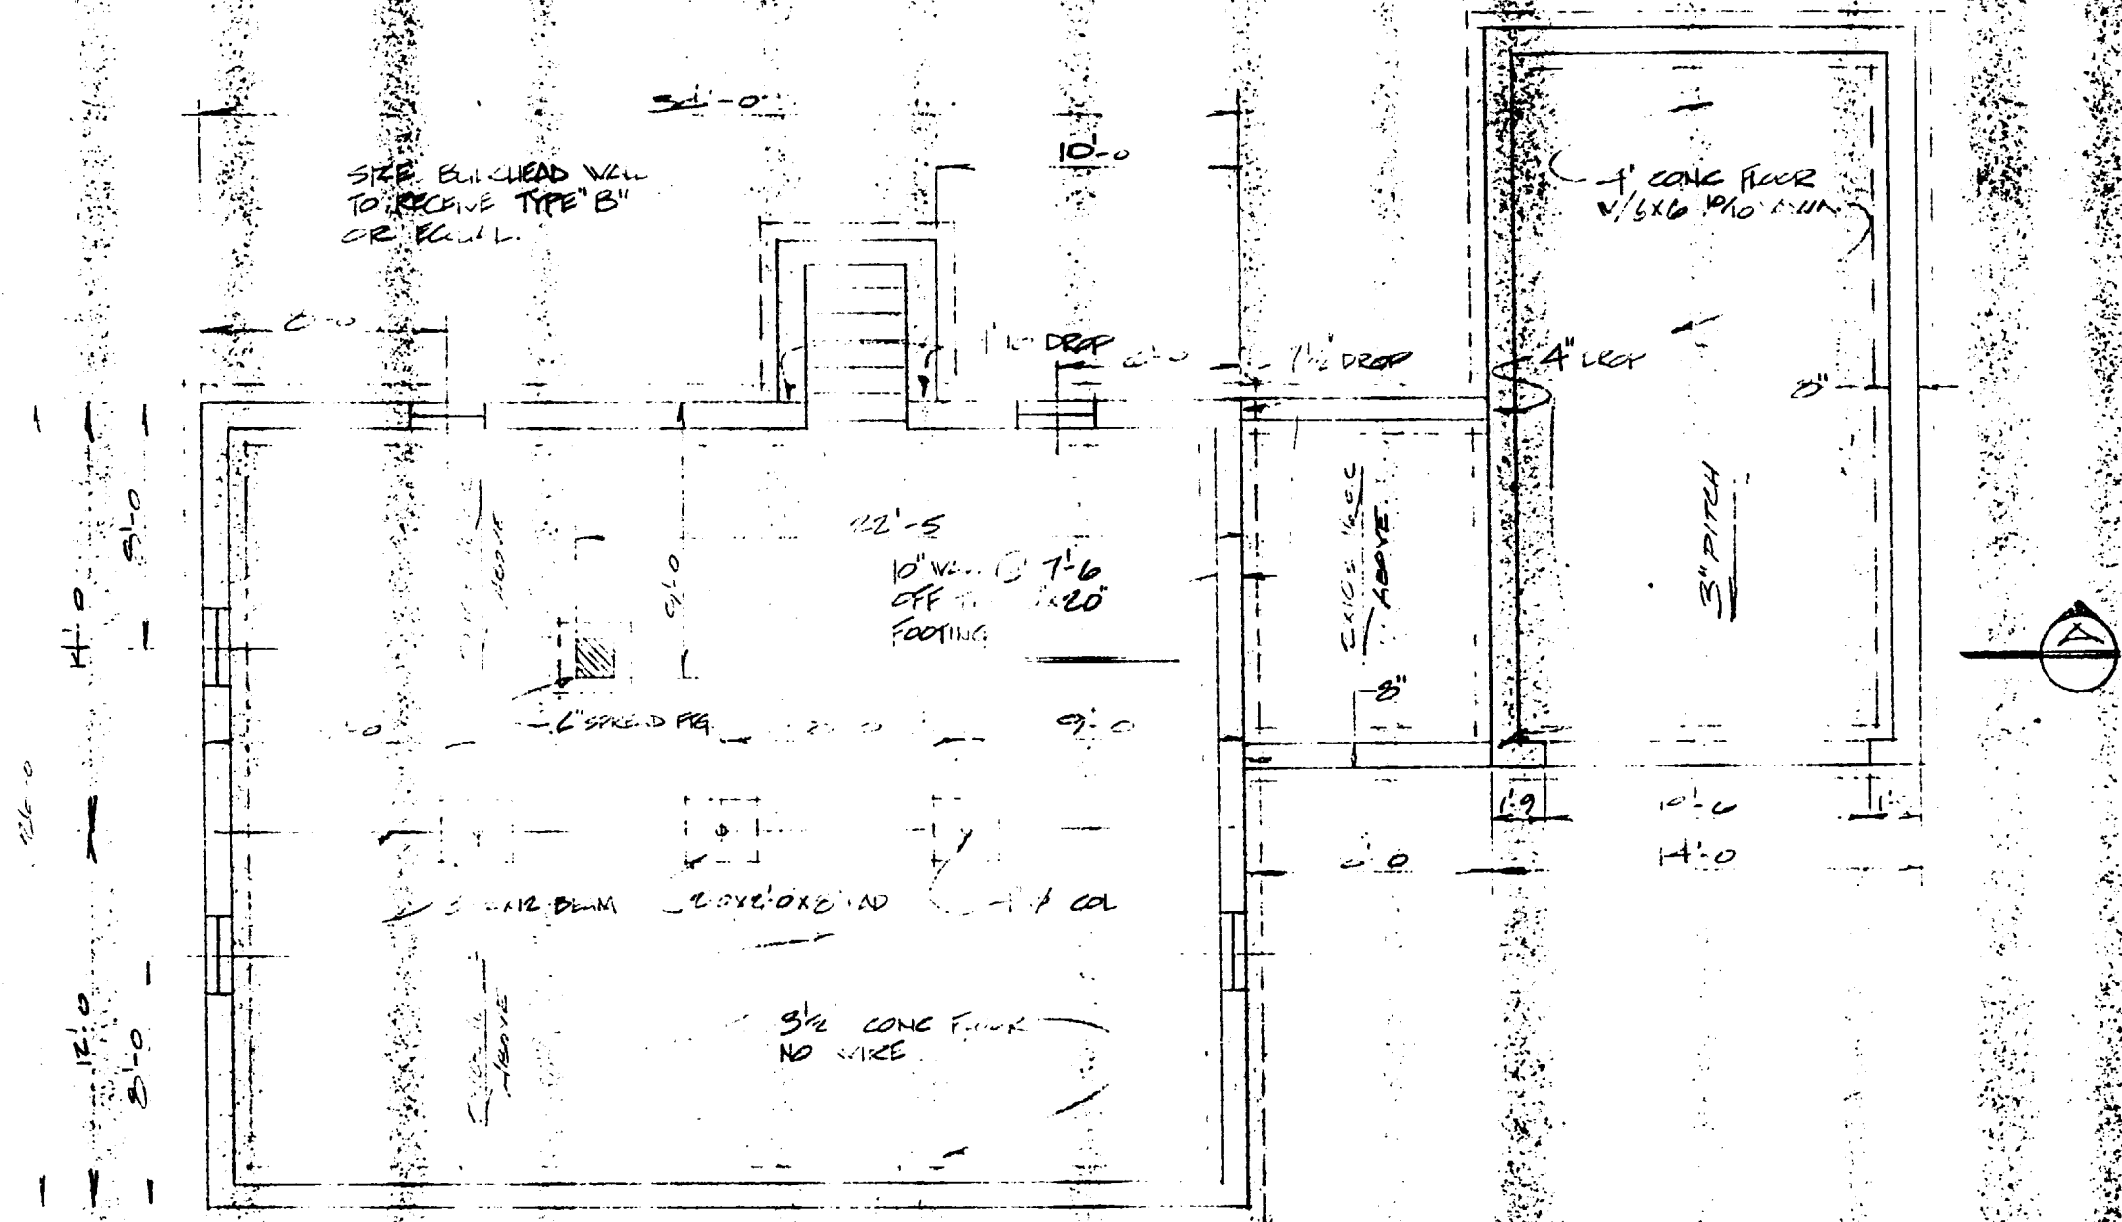

- * FLOORS SHALL BE SMOOTH BUT NOT BURNT
- * BREAK TILES ON GRIND PAD LIGHTS AND PANELS
- * FOUNDATION CONTRACTOR SHALL FURNISH & INSTALL ANCHOR BOLTS, CECHAR SLESH, AND BONDINGS AS REQ'D.
- * THERE ARE NO CECHAR SLESH IN FRONT

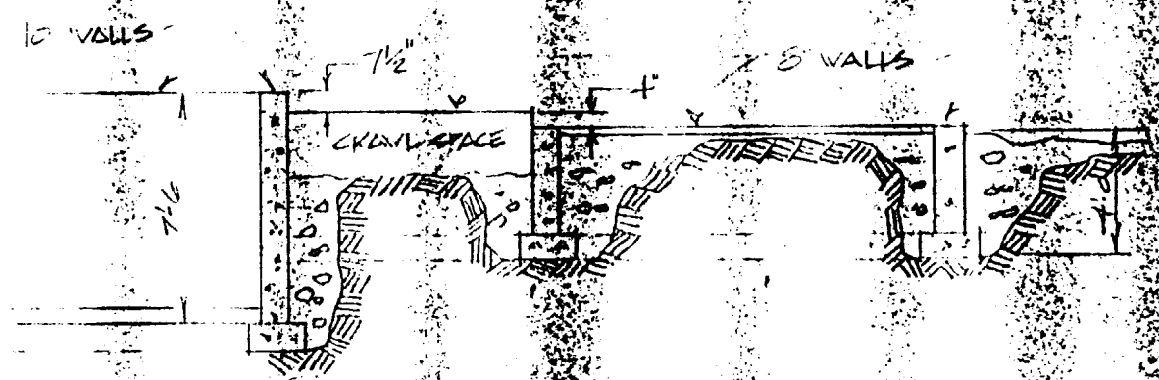


(A) FOUNDATION DETAIL
SCALE 1/4" = 1'-0"

FOUNDATION CONTRACTOR MUST VERIFY WORK

FOUNDATION PLAN

DRAWN BY ED FITZGERALD

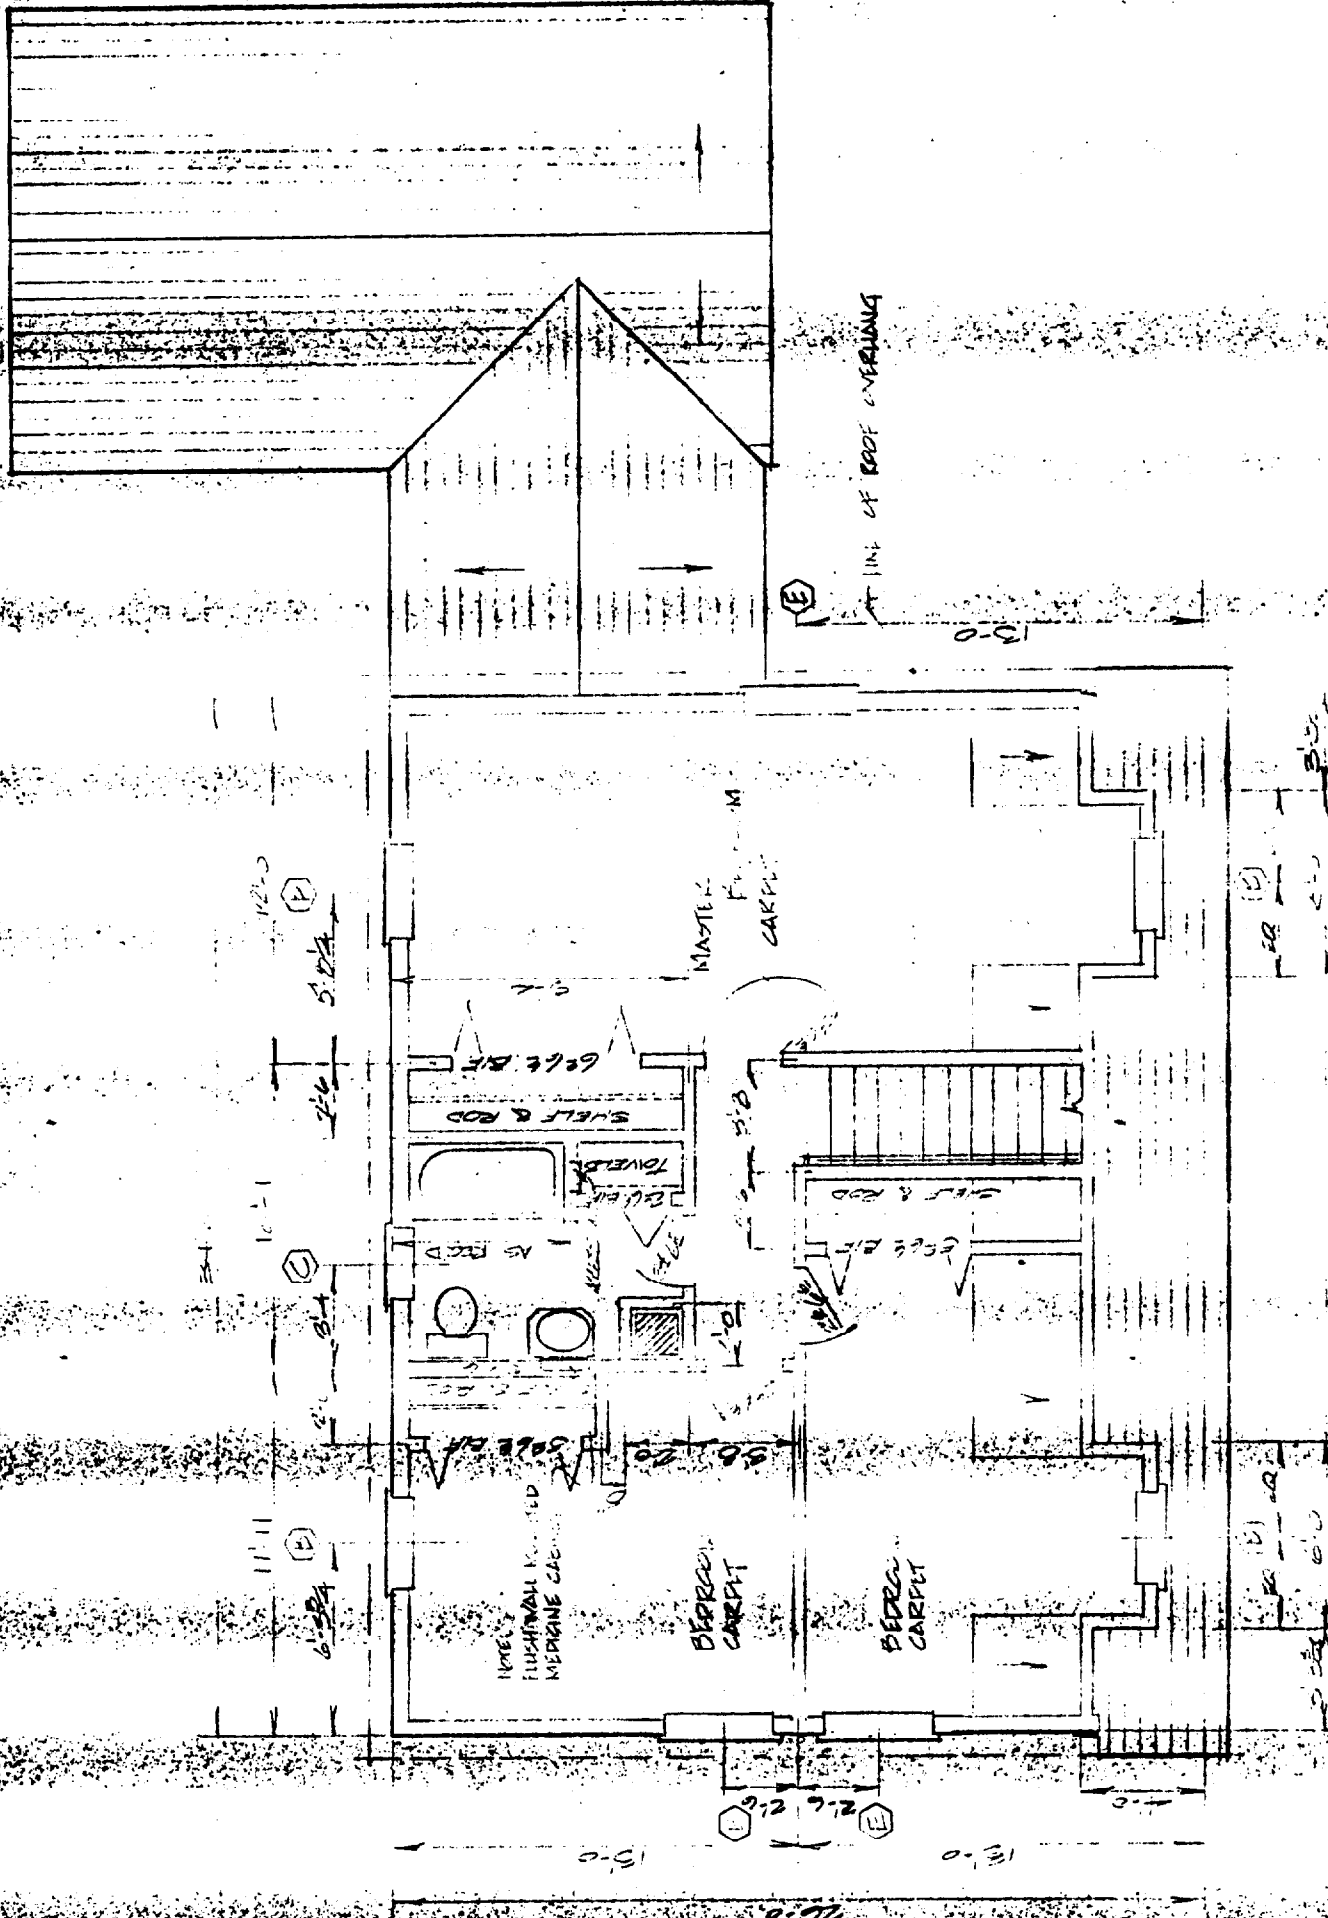


ALL CONTRACTORS SHOULD VERIFY THE TYPE & SIZES & LOCATION OF MATERIALS SHOWN FOR PERMITS APPLICATION & COMPLIANCE WITH THE BUILDING CODES.

SECOND FLOOR PLAN
 SCALE 1/4" = 1'-0"
 REV. 11/19/89
 P. 06/10/89

DRAWN BY ED FITZGERALD
 SEACAGO, ME.


787-3413

4 of 5

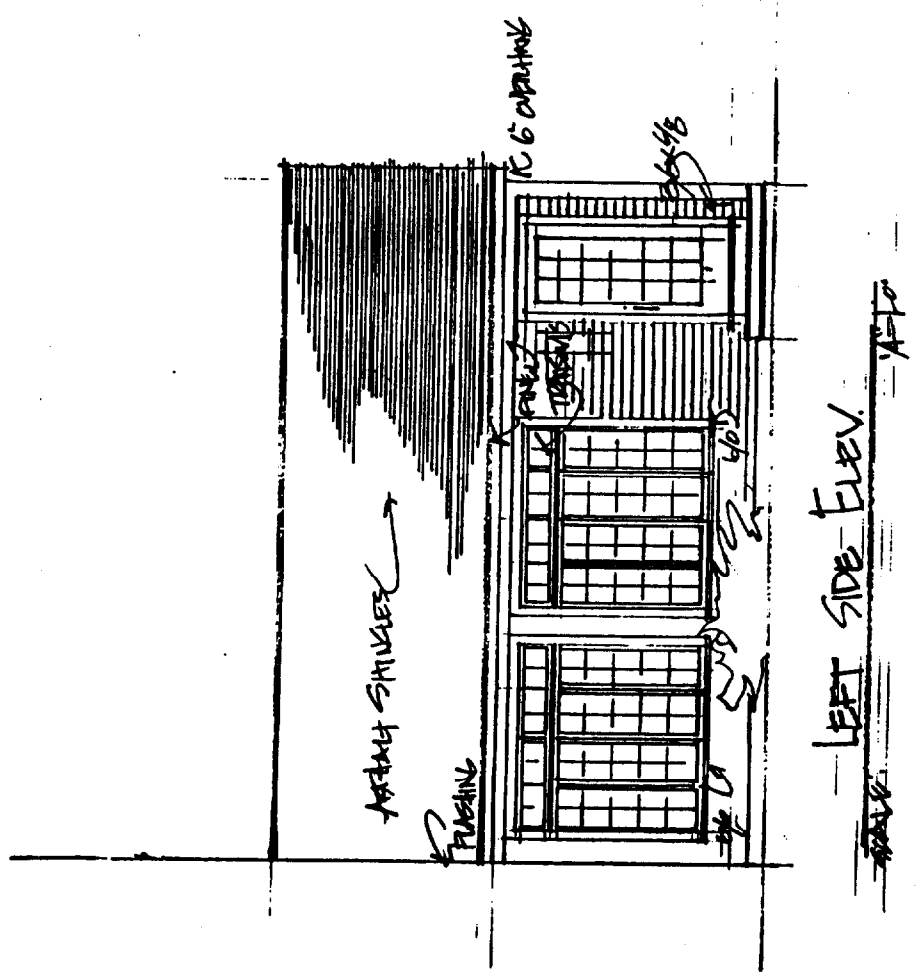


LEFT SIDE ELEV.

SCALE: 1/4" = 1'-0"

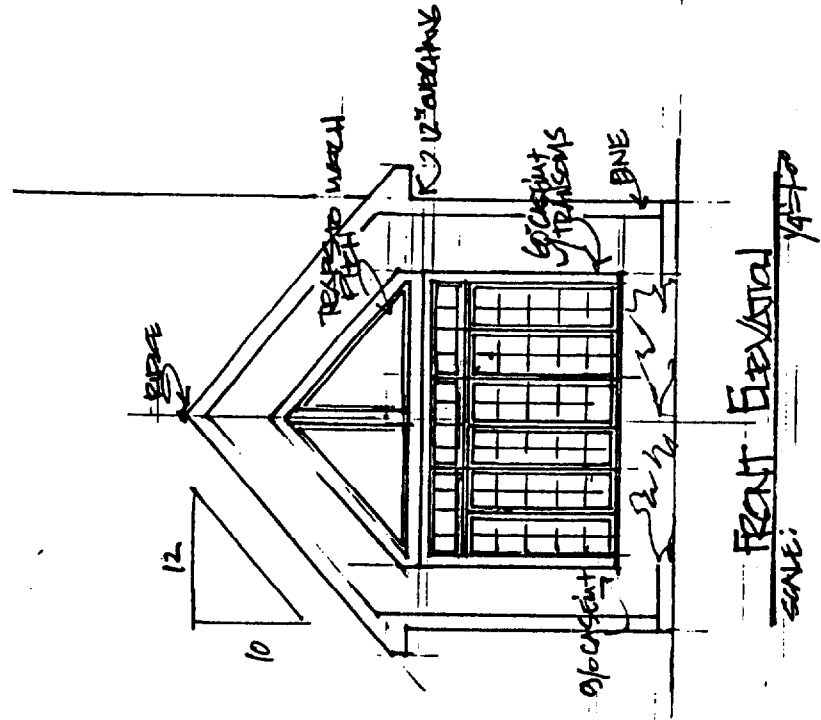

FRONT ELEVATION

SCALE: 1/4" = 1'-0"

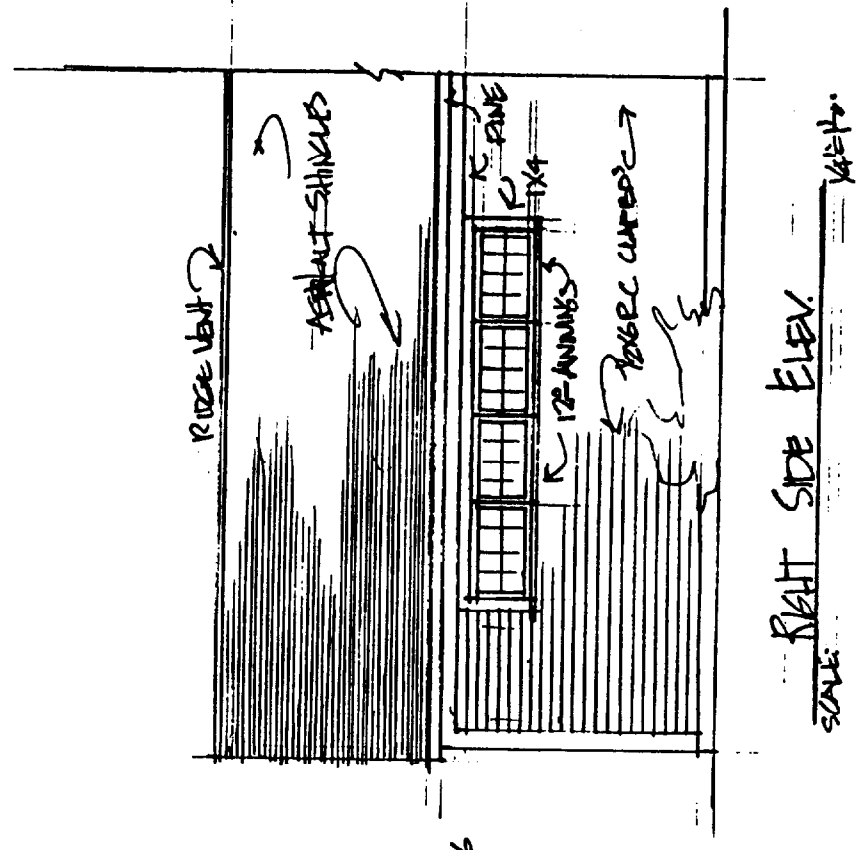


RIGHT SIDE ELEV.

SCALE: 1/4" = 1'-0"

Notes:
 ALL MEASUREMENTS AND MATERIALS
 SHALL BE DETERMINED BY OWNER/CONTRACTOR.


LEO KILNER
 ME.
 3/July/01
 Plans reviewed on
 larger permit.
 Ⓢ

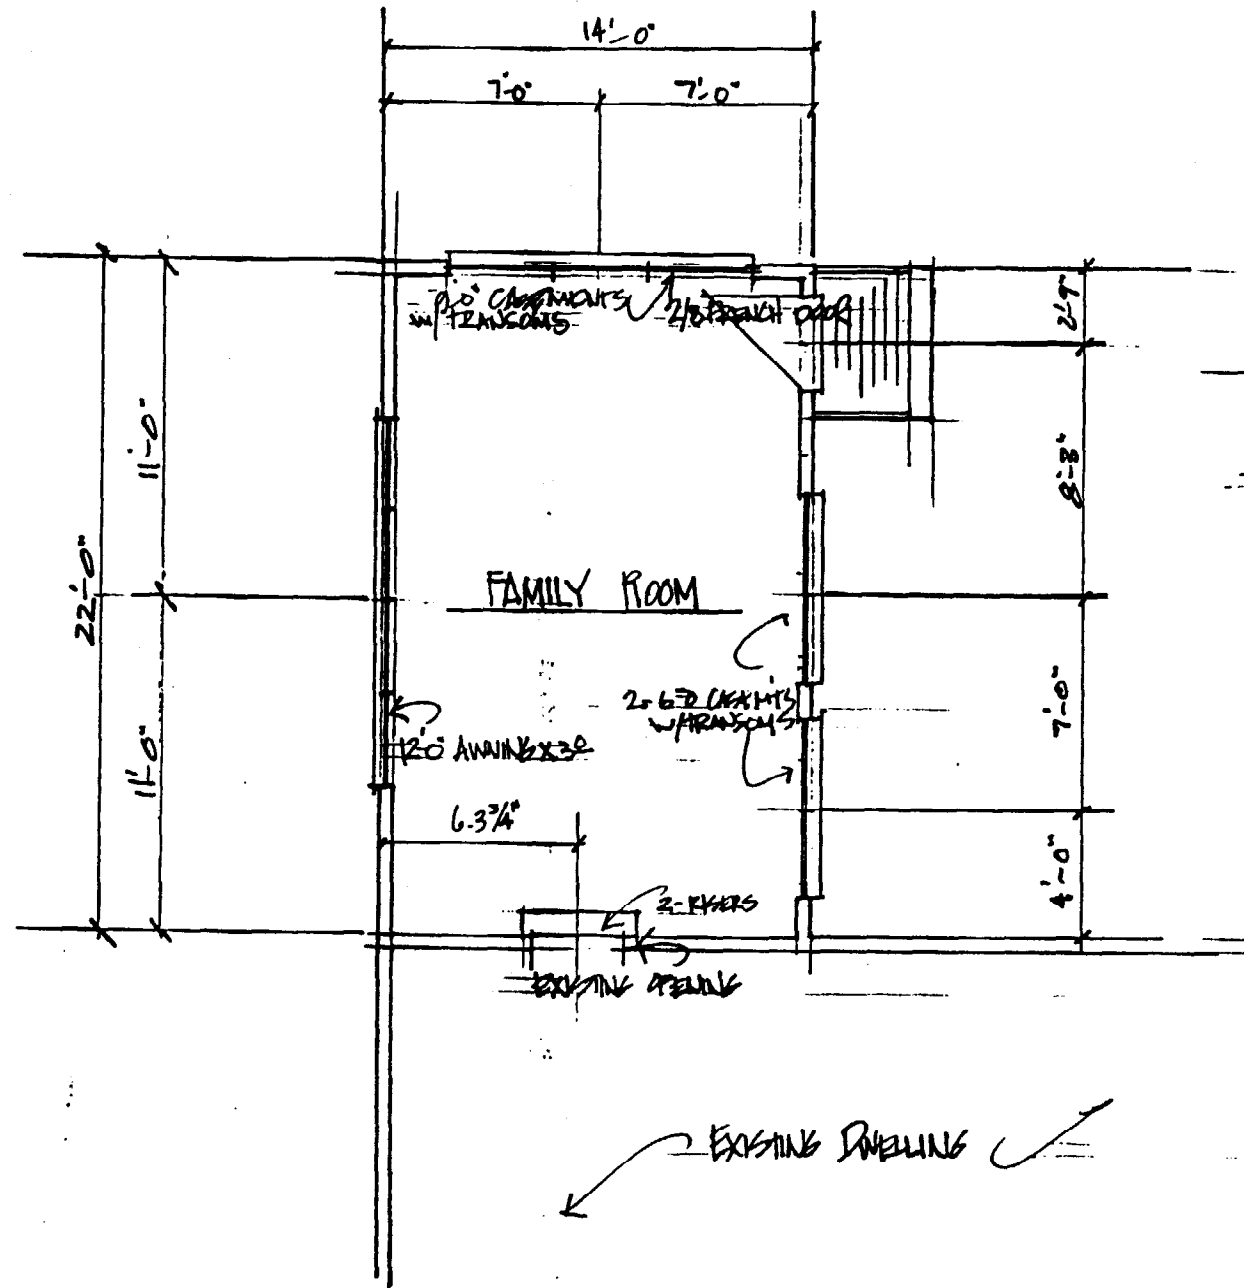

FLOOR PLAN

SCALE

1/4"=1'-0"

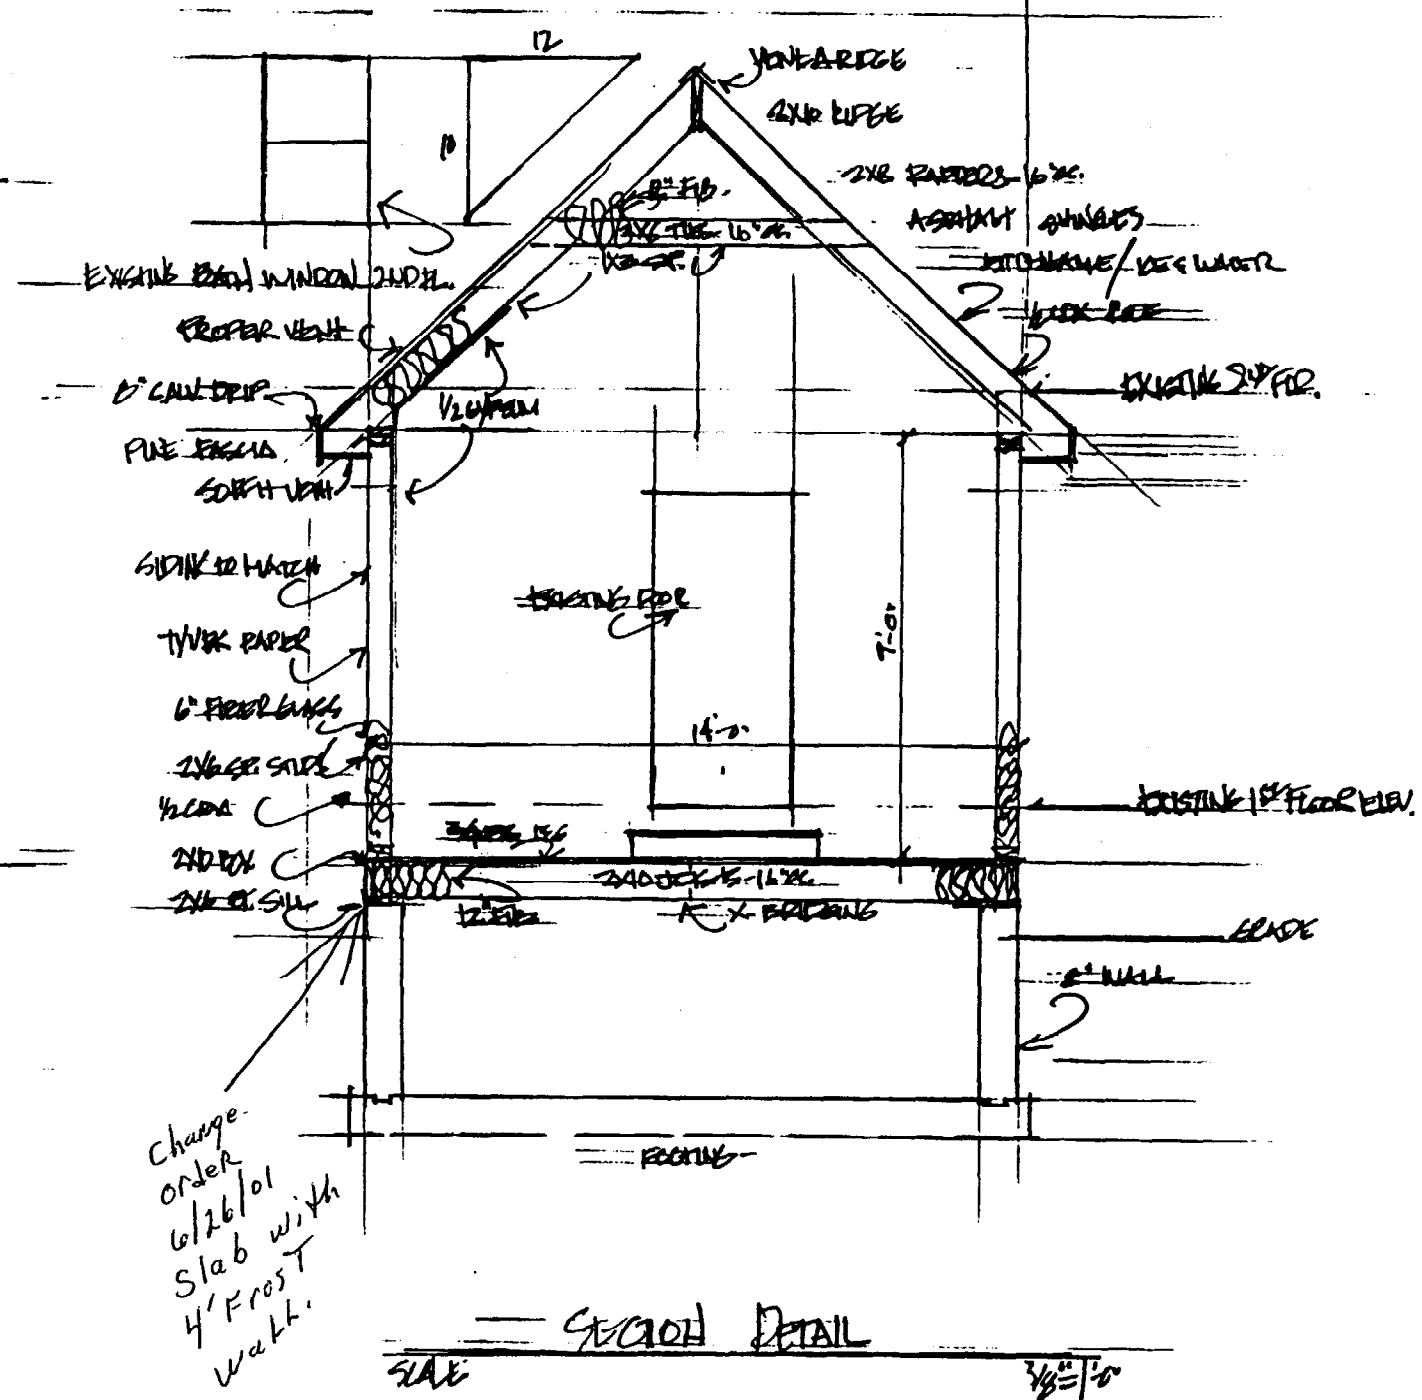

SECTION DETAIL

SCALE

3/8"=1'-0"