



A Wall Section
1/4"=1'-0"

DOOR SCHEDULE			
DOOR MARK	DESCRIPTION	FRAME DESCRIPTION	HARDWARE
D1	3'0" X 7'-0" SOLID CORE BIRCH DOOR WITH 45 MINUTE LABEL, MOHAWK OR APPROVED EQUAL	RATED HOLLOW METAL FRAME BY CURRIES OR APPROVED EQUAL	DOOR CLOSER SARGENT SERIES 281, SARGENT LEVER HARDWARE

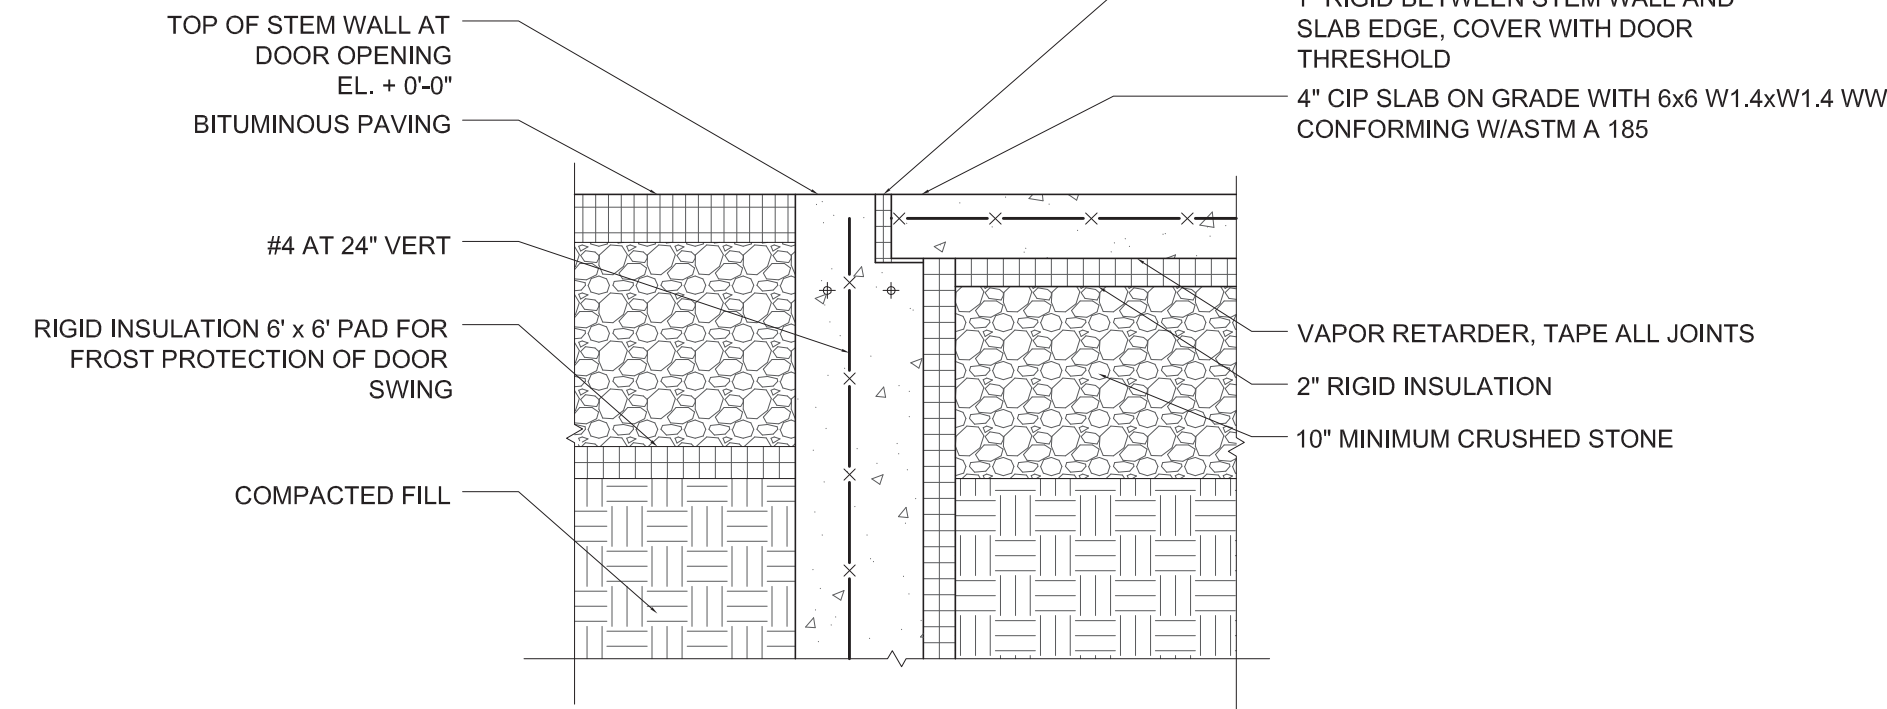

B TOW Detail at Door Threshold
1/4"=1'-0"

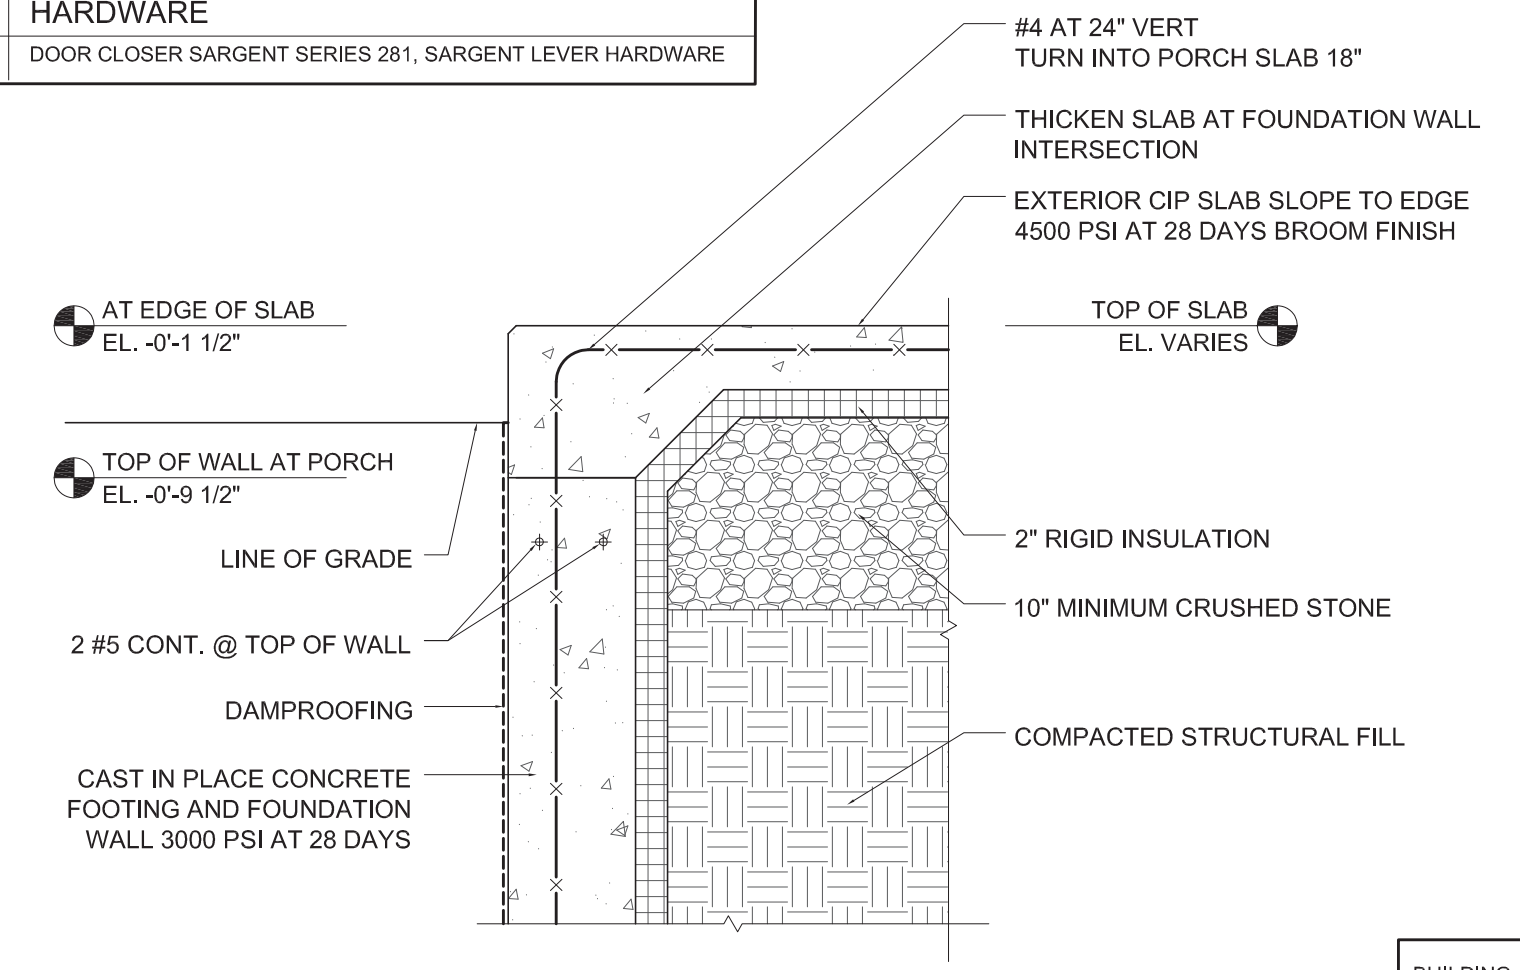


C Porch Edge Detail
1/4"=1'-0"

PARTITION SCHEDULE	
UL#	DESCRIPTION
W4 01	5/8" TYPE "X" GWB AT EACH SIDE 2 x 6 WOOD FRAMING @ 16" OC EXTEND FRAMING TO STRUCTURE, FIRE SEAL FLOOR PLATE AND CEILING INTERSECTION.
UL# U305	
RATING 60 MINS	

- GENERAL FOUNDATION NOTES:
- ALL FOOTINGS TO BEAR ON UNDISTURBED NATIVE SOIL. ADJUST ELEVATION ACCORDINGLY
 - CONCRETE SLAB TO CONFORM TO IBC 2009, SECTION 1905 CONCRETE MIX TO CONFORM TO IBC 2009, SECTION 1905
 - COORDINATE PLUMBING, WASTE, DRAINAGE BY OTHERS. PROVIDE ROUGH INS AND BOND OUTS AS NECESSARY.
 - SEE DETAIL SECTIONS FOR INSULATION, REINFORCING, VAPOR BARRIERS, ANCHOR BOLTS, ETC.

BUILDING CLASSIFICATION BY OCCUPANCY	MERCANTILE PER NFPA 8.1.1.0 CHAPTER 36
CONSTRUCTION TYPE	NEW
AREA	1,200 SF GROSS 951 SF NET
OCCUPANCY	NFPA TABLE 7.3.1.2
	MERCANTILE USE SALES AREA ON STREET FLOOR
	40 SF PER PERSON 1,200 GROSS/40 SF = 31.5 OCCUPANTS

LDD PROJECT NAME:
N/A
DRAWING NAME:
FIELD BOOK USED:
N/A

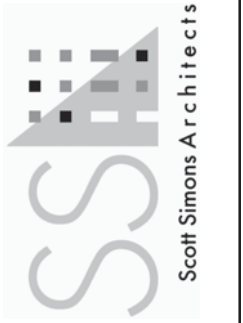

REFERENCES:
RiversideSouthCourse2011_CSD_LKS.dwg




RIVERSIDE SOUTH
GOLF COURSE PRO SHOP


CITY OF PORTLAND, MAINE
RECREATION AND FACILITIES
MANAGEMENT DEPARTMENT



SHEET #
001
PLAN NUMBER

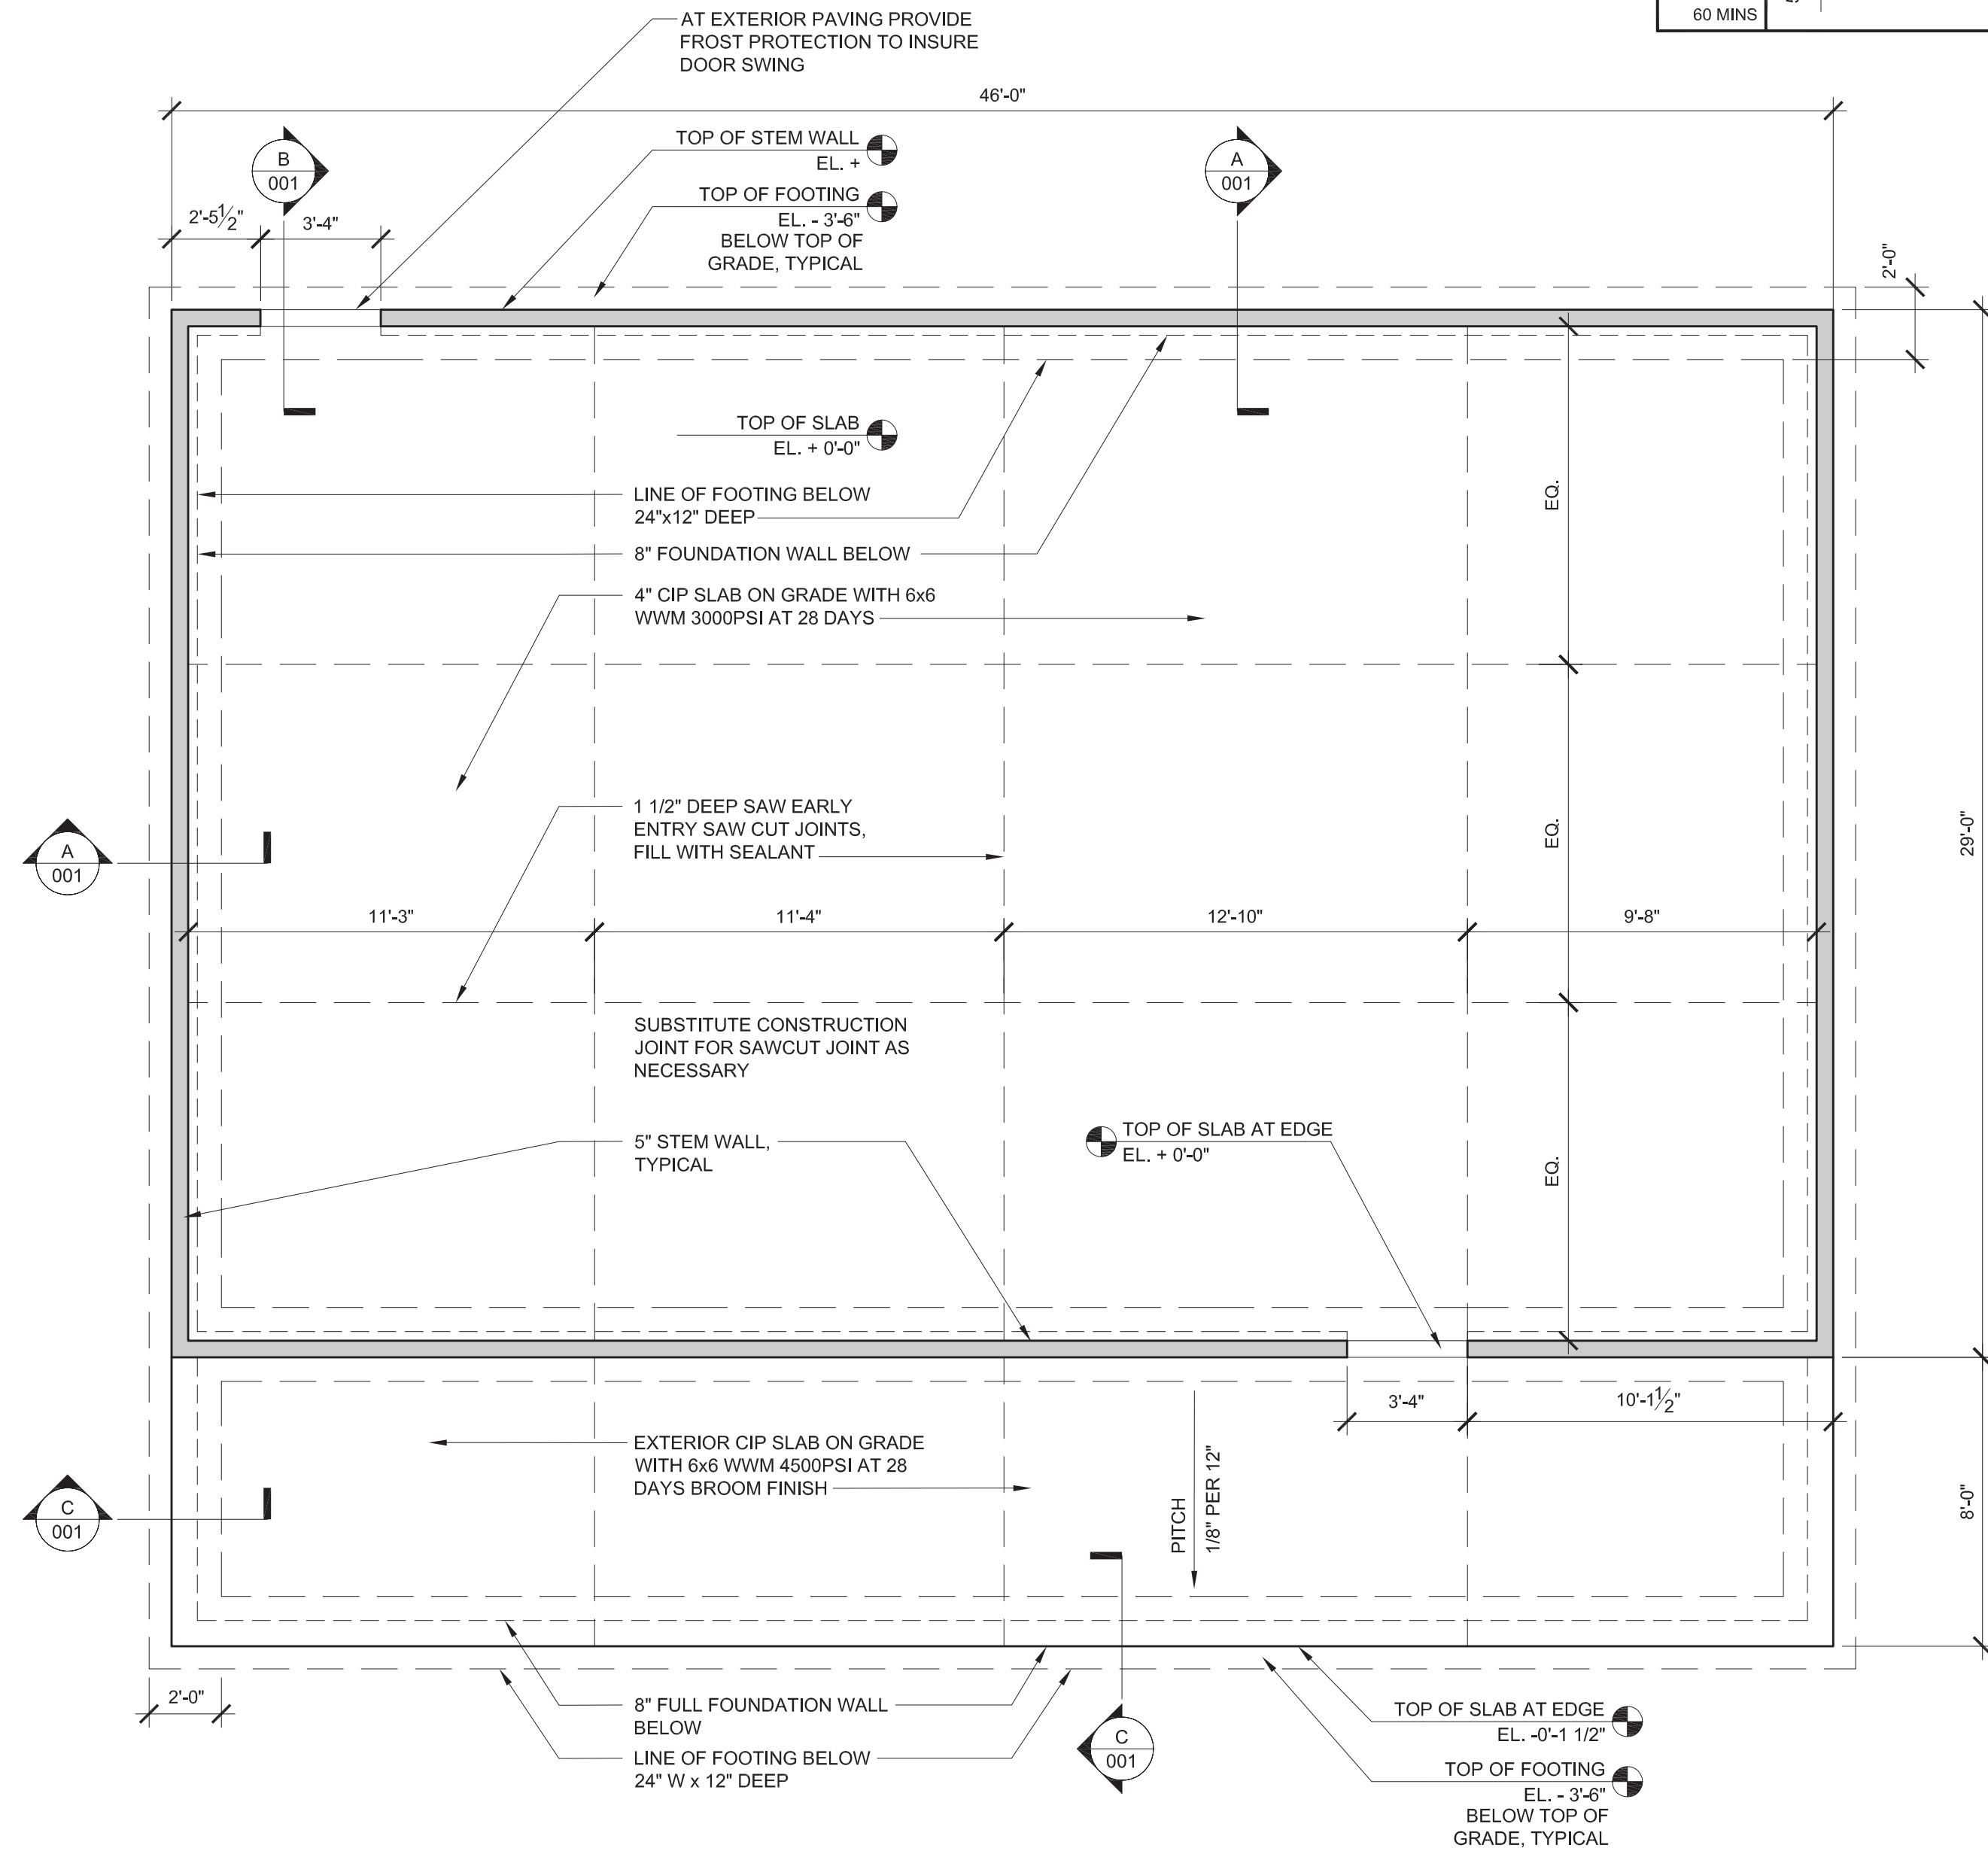

1 Foundation Plan
1/4"=1'-0"

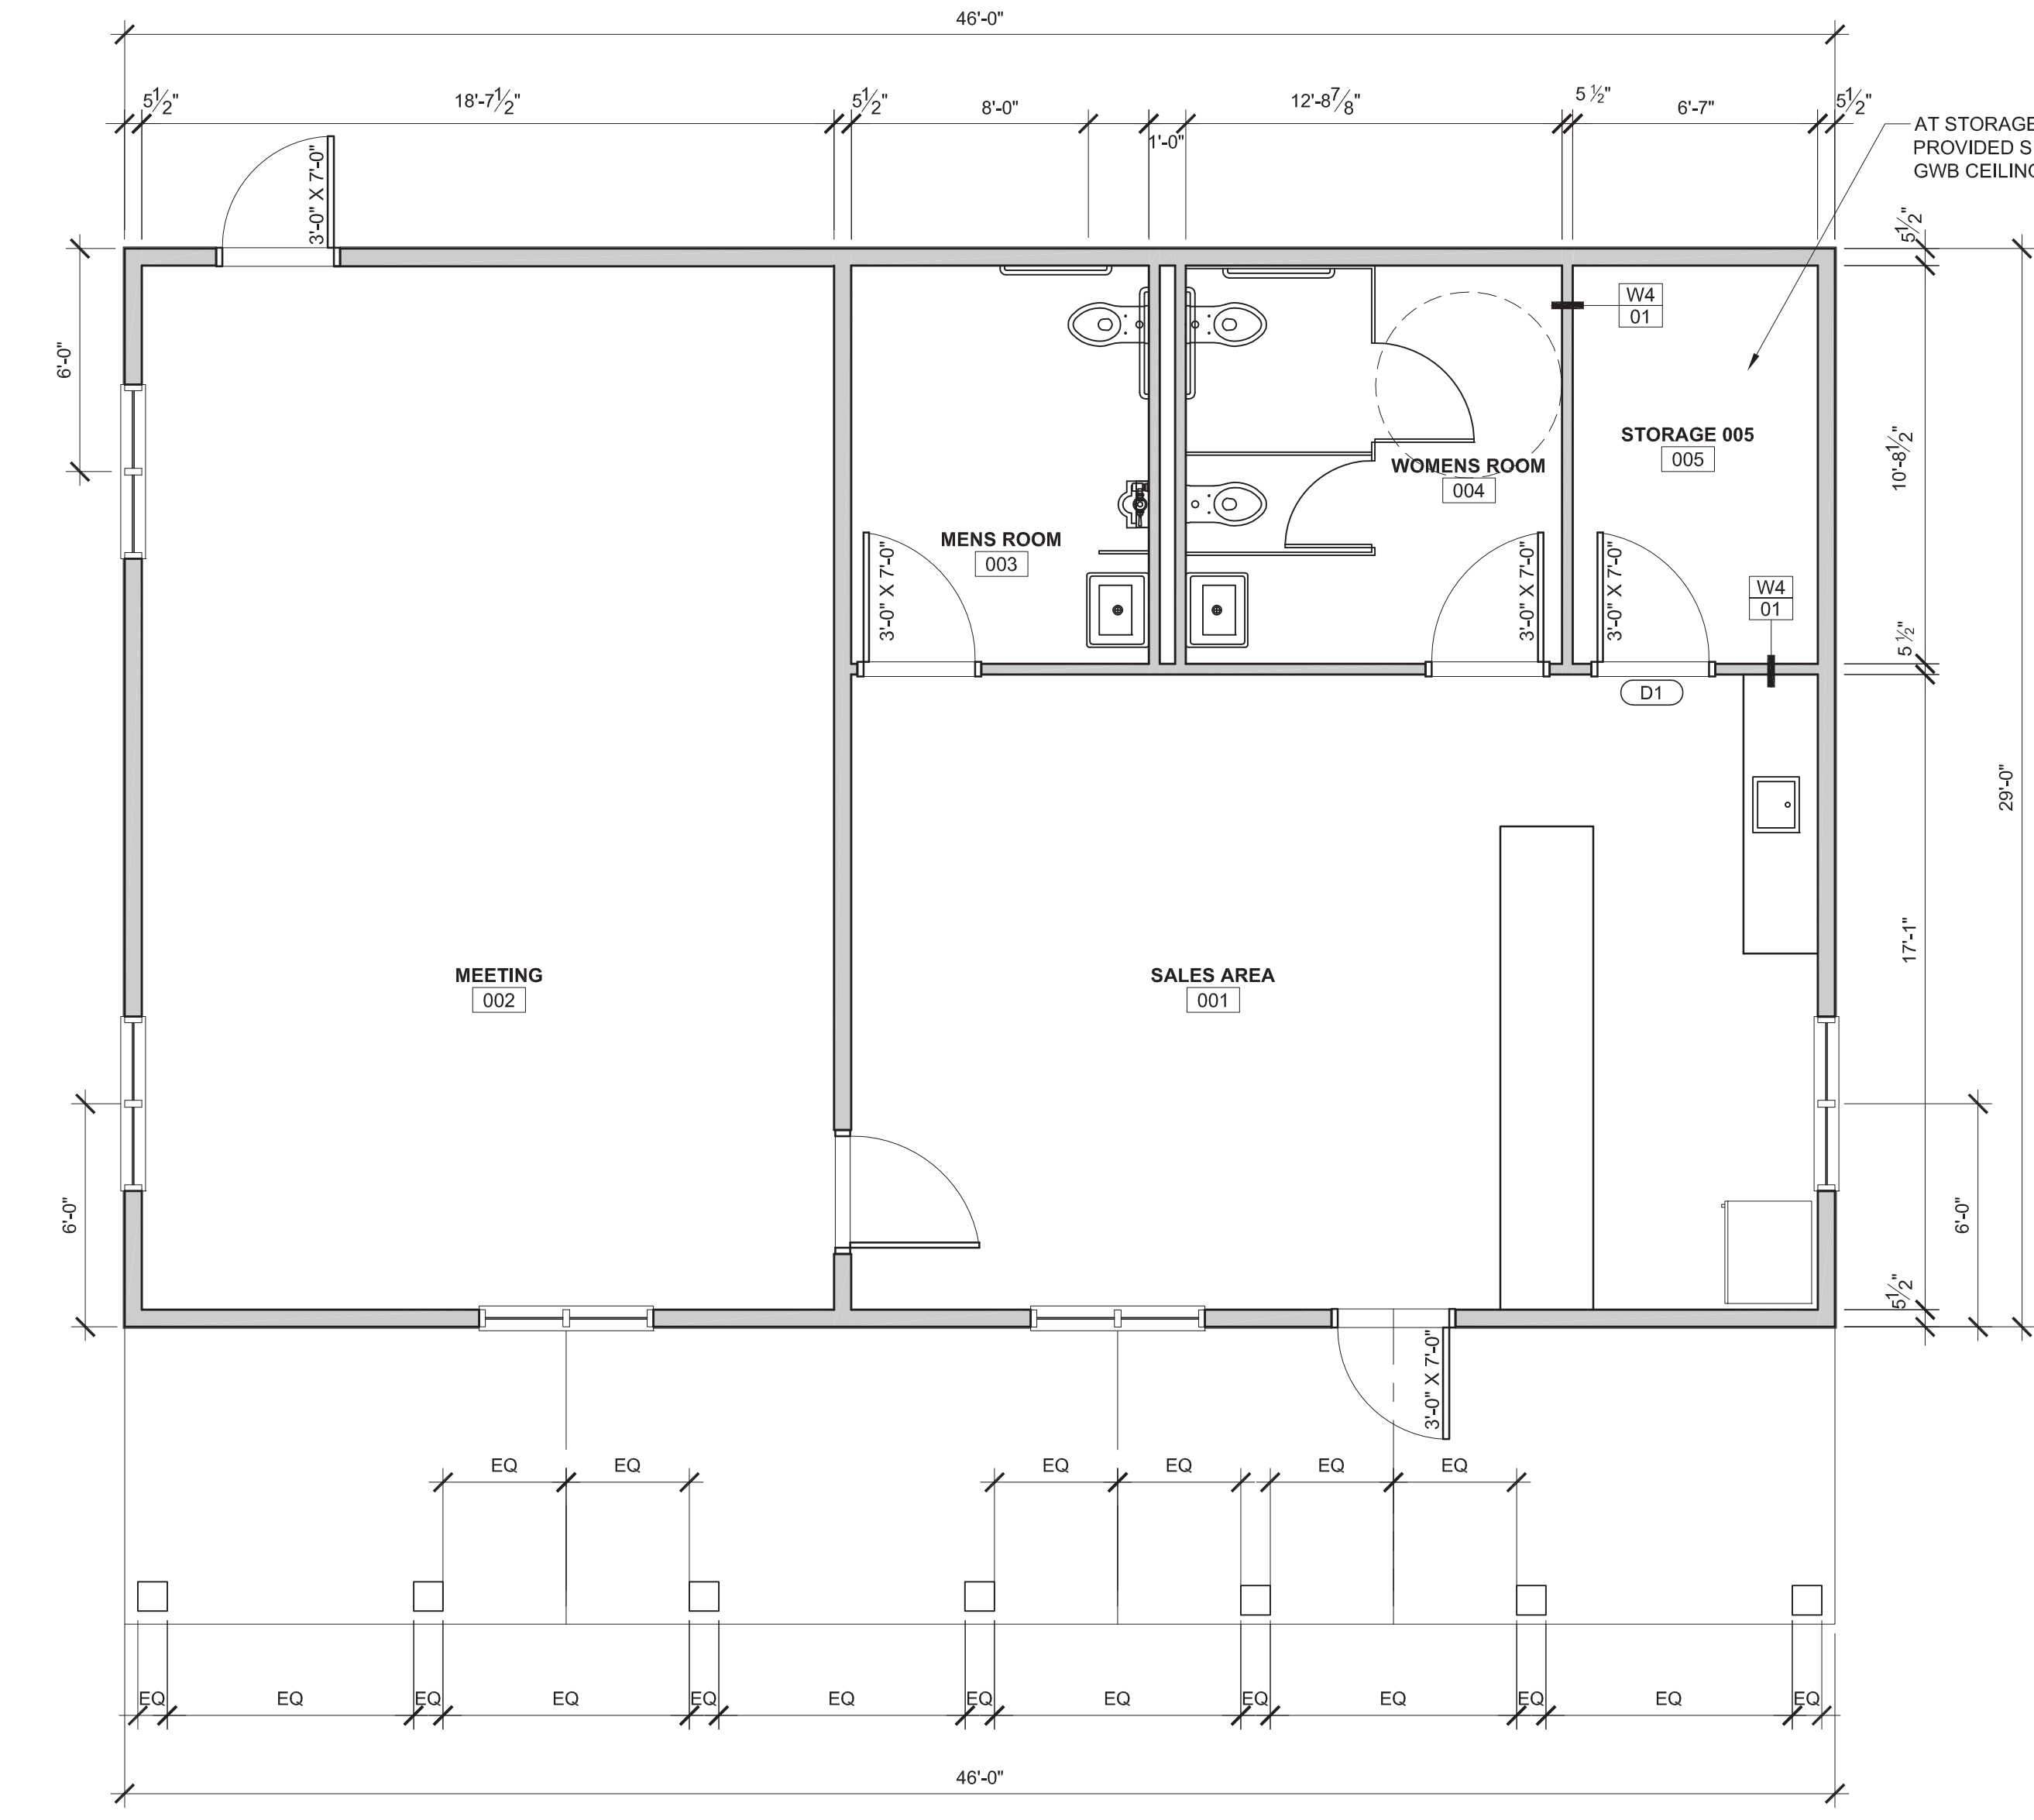

2 Plan
1/4"=1'-0"

NOTE WELL: DESIGN LIMITED TO FOUNDATION PLAN, FLOOR PLAN, WALL SECTION. STRUCTURAL ENGINEERING, ELECTRICAL, LIGHTING, PLUMBING, HEATING, INTERIOR DETAILING BY OTHERS. ISSUED FOR PERMITTING, APRIL 12, 2013 REVISED DOCUMENTS ISSUED FOR PERMITTING, JUNE 4, 2013