

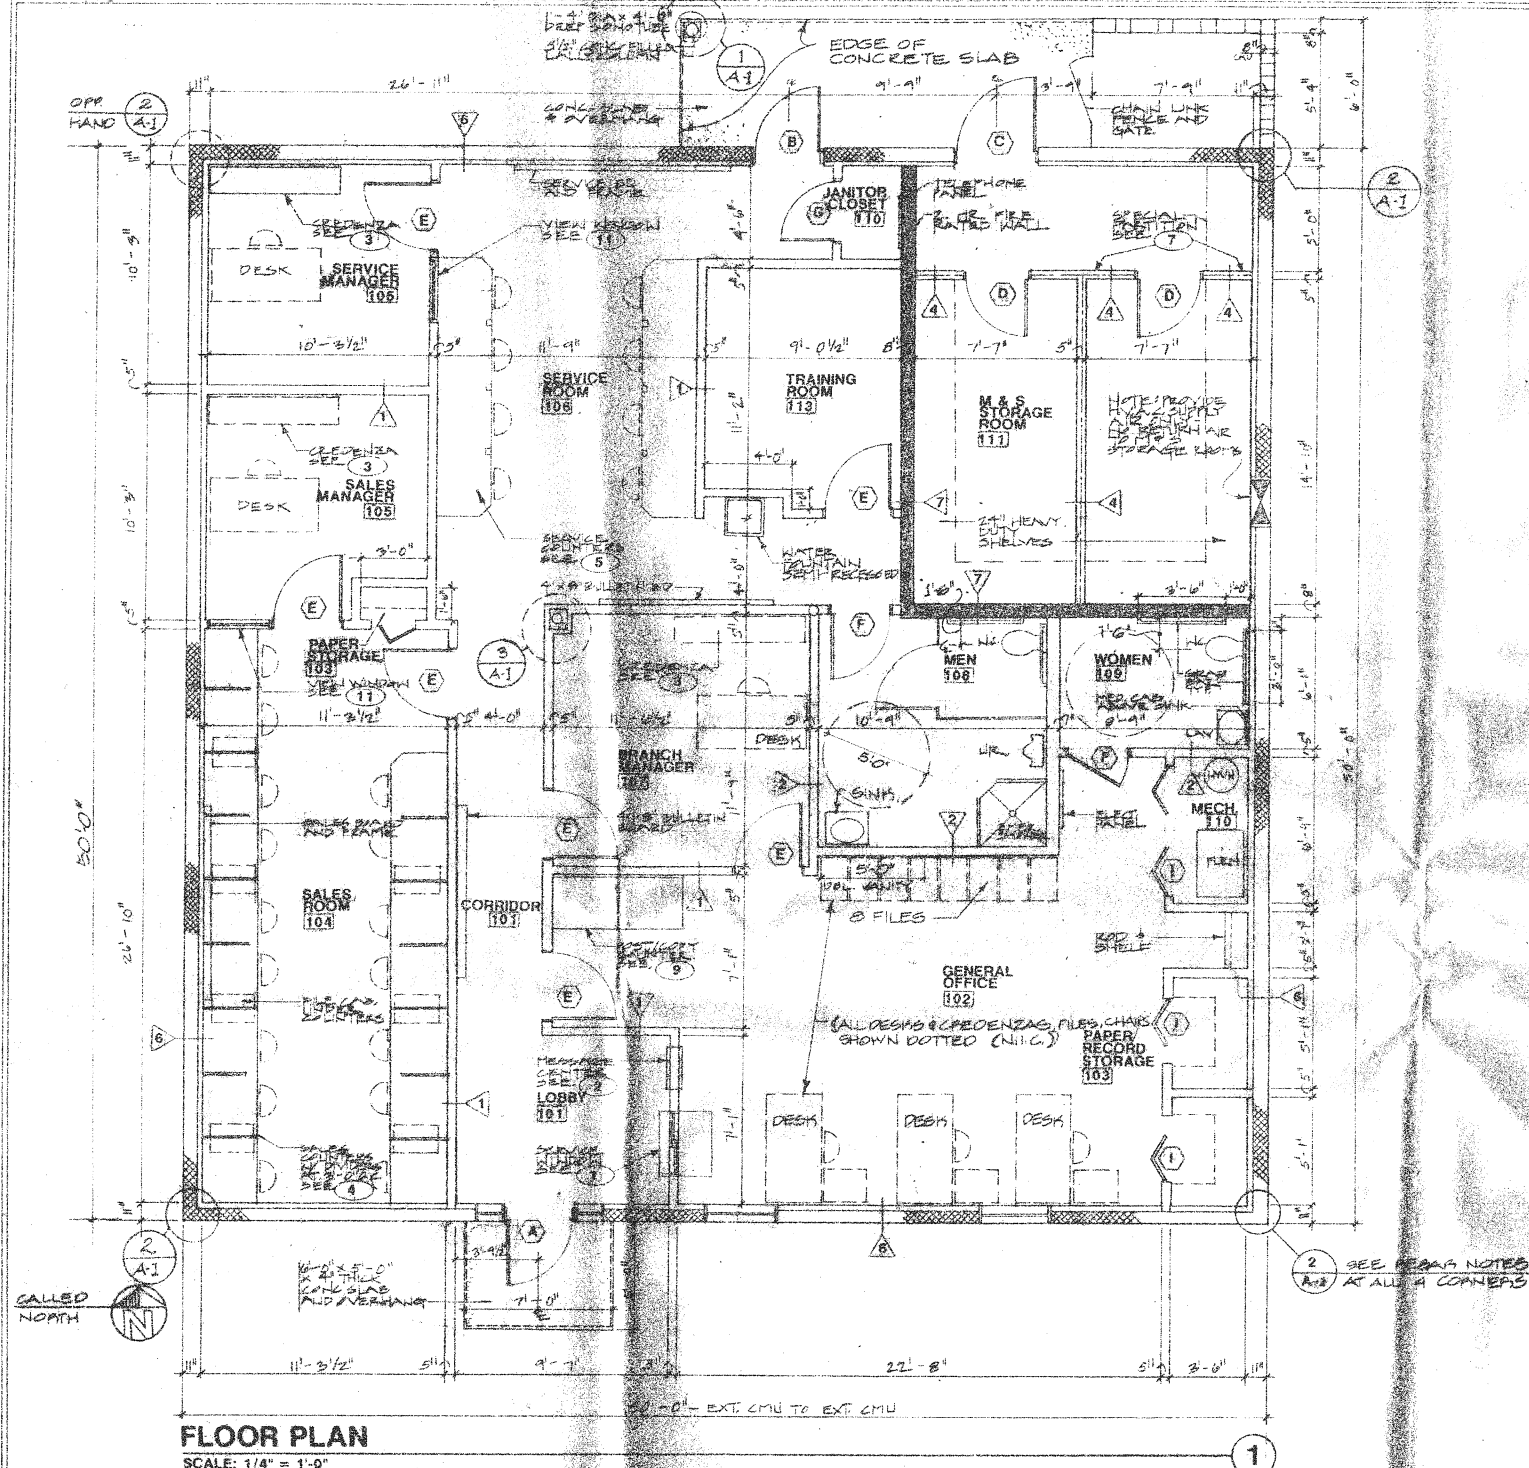
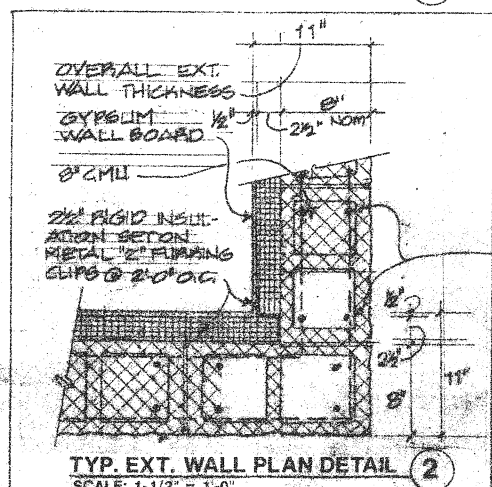


EXISTING FLOOR PLAN

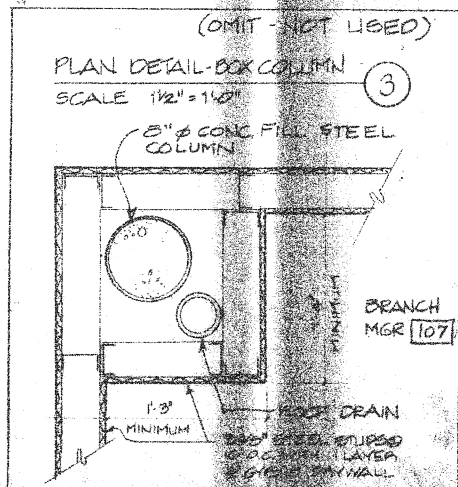

FLOOR PLAN

SCALE: 1/4" = 1'-0"

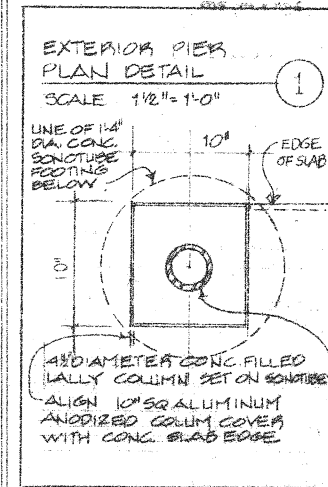

DOOR SCHEDULE

NO.	SIZE	TYPE	FRAME	BUTTS	LOCKS	CLOSER	LOUVER	THRESH	REMARKS
A	3'0" x 6'8"	ALUM & GLASS	ALUM	SEE SPEC 00410	CYLINDER KEY BOTH SR	SEE SPEC 00410	NO	4" ALUM	
B	3'0" x 6'8"	HOLLOW METAL	METAL	1 1/2 PAIR	COMBIN 779-28285	COMBIN 100-113	NO	4" ALUM	
C	3'6" x 6'8"	HOLLOW METAL	METAL	1 1/2 PAIR	COMBIN 779-28287	98X8NB	NO	4" ALUM	
D	3'0" x 6'8"	PEDALY DWG A-3	WOOD	2 PAIR	COMBIN 77-887	NO	NO	NO	TOP HALF GLASS
E	3'0" x 6'8"	SOLID CORE	METAL	1 1/2 PAIR	COMBIN 77-881	NO	NO	NO	
F	2'8" x 6'8"	SOLID CORE	METAL	1 1/2 PAIR	COMBIN 77-882	COMBIN 98X8NB	UNDERCUT DOOR 1"	NO	ADD KICKPLATES
G	3'0" x 6'8"	SOLID CORE	METAL	1 1/2 PAIR	PUSH/PULL W/D BOLT	NO	NO	NO	
H	2'0" x 6'8"	2 LEAF 81-FOLD METAL	NA	TRACK TOP & BOT	KNOB	NO	YES	NO	
I	0'0" x 6'8"	4 LEAF 81-FOLD METAL	NA	TRACK TOP & BOT	KNOB	NO	YES	NO	
J	4'0" x 6'8"	4 LEAF 81-FOLD METAL	NA	TRACK TOP & BOT	KNOB	NO	YES	NO	
K	3'0" x 6'8"	HOLLOW METAL	METAL	2 PAIR	COMBIN 77-887	NO	NO	NO	
L	3'0" x 6'8"	SOLID CORE	METAL	1 1/2 PAIR	COMBIN 3610	NO	NO	NO	GLASS-8" RATED


- NOTES:**
- WHEN RESTROOMS ARE SINGLE OCCUPANT, PROVIDE PRIVACY LOCK.
 - PROVIDE SEPARATE KEY LOCKS FOR ALL OFFICES AND GENERAL OFFICE.
 - PROVIDE KEYS ON ALL DOORS: WALL MTD CIRCLE TYPE W/ CENTER MOUNT RUBBER DOOR KNOB TOP TRIMCO W/ 29000 TOGGLE & BACK PLATE.
 - INSTALL LEVER HANDLE HARDWARE ON ALL DOORS.
 - PROFIT & REAR ENTRANCE DOORS COMMON KEYS / M & S STORAGE RM. SEPARATE KEYS

FINISH SCHEDULE

NO.	ROOM NAME	FLOOR	BASE	WALLS	DOOR TRM	CEILING	CEILING HEIGHT	REMARKS
101	CORRIDOR (AND/OR LOBBY)	VCT	4" VINYL	1/2" G.W.B. w/ V.W.C.	PAINT	2 1/2" LAY IN ACT.	9'0"	
102	GENERAL OFFICE	CARPET		G.W.B. PAINT				PAINT ONE CENTER MRS CENTER & REST/COPY CNTR.
103	PAPER RECORDS STORAGE	VCT		G.W.B. PAINT				PAINT SHELVES
104	SALES ROOM	VCT		1/2" G.W.B. w/ V.W.C.				
105	SALES MANAGER BRN. MANAGER	VCT		1/2" G.W.B. w/ V.W.C.				PAINT CREDENZA
106	SERVICE ROOM	VCT		1/2" G.W.B. w/ V.W.C.				
107	BRANCH MGR	CARPET		1/2" G.W.B. w/ V.W.C.				PAINT ONE CENTER MRS CENTER & REST/COPY CNTR.
108	MEN	VCT		1/2" G.W.B. w/ V.W.C.				PAINT VANITY 2" SOUND BLANKET
109	WOMEN	VCT		1/2" G.W.B. w/ V.W.C.				PAINT VANITY 2" SOUND BLANKET
110	MECHANICAL RM	VCT		G.W.B. PAINT				PAINT TEL BOARD IN MECH. ROOM
111	M&S ROOM	CONCRETE	1/2" G.W.B. w/ V.W.C.	2" HE G.W.B. PAINT			10'0"	SEE NOTE 6 BELOW
112	SHOWER	VCT	4" VINYL	1/2" G.W.B. w/ V.W.C.	PAINT	2 1/2" LAY IN ACT.	9'0"	
113	TRAINING ROOM	VCT	4" VINYL	1/2" G.W.B. w/ V.W.C.	PAINT	2 1/2" LAY IN ACT.	9'0"	

- NOTES:**
- NOT ALL ROOMS USED ON ALL FLOOR PLANS - VERIFY WITH DRAWING A-1 - MORE THAN 1 ROOM SAME NO. - VERIFY W/ DWG A-1
 - DOORS AND WALLS USED SHALL BE AS SHOWN IN SECTION OF WALL.
 - REVERSE EVERY OTHER ROLL OF WALLPAPER WHEN INSTALLING.
 - LEAVE 1/8" OF FLOOR TIE FOR OWNERS FUTURE USE.
 - INSTALL TALL MULTI-BLINDS ON ALL EXTERIOR WINDOWS.
 - PAINT ALL SURFACES (INCL WALLS, CEILING, SHELVES, SPECIAL PARTITIONS WORKSHELF) IN M&S ROOM III W/ 2 COATS SEMI-GLOSS OL BASE PAINT.


WALL TYPES LEGEND

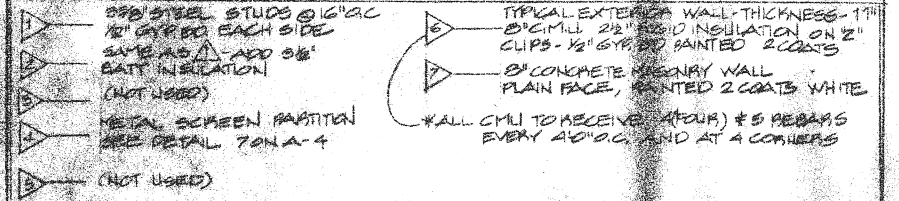

GILLEN GRAY O'MARAH

ARCHITECTS

401 Main Street, Auburn
Massachusetts 01502 415-883-3328
15 Rembau Street, Brighton
Massachusetts 02130 617-854-3850

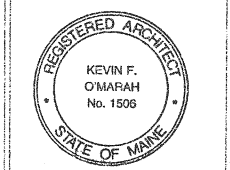

NEW BUILDING FOR
ORIN EXTEMINATING CO INC
960 RIVERSIDE STREET
PORTLAND, MAINE

Revisions Date

DRAWING



Date
Project No.
Drawn By

Sheet **ROW** of 10.19.92