





PROPOSED FLOOR PLAN

"DEMO PARTITION"

"NEW PARTITION"

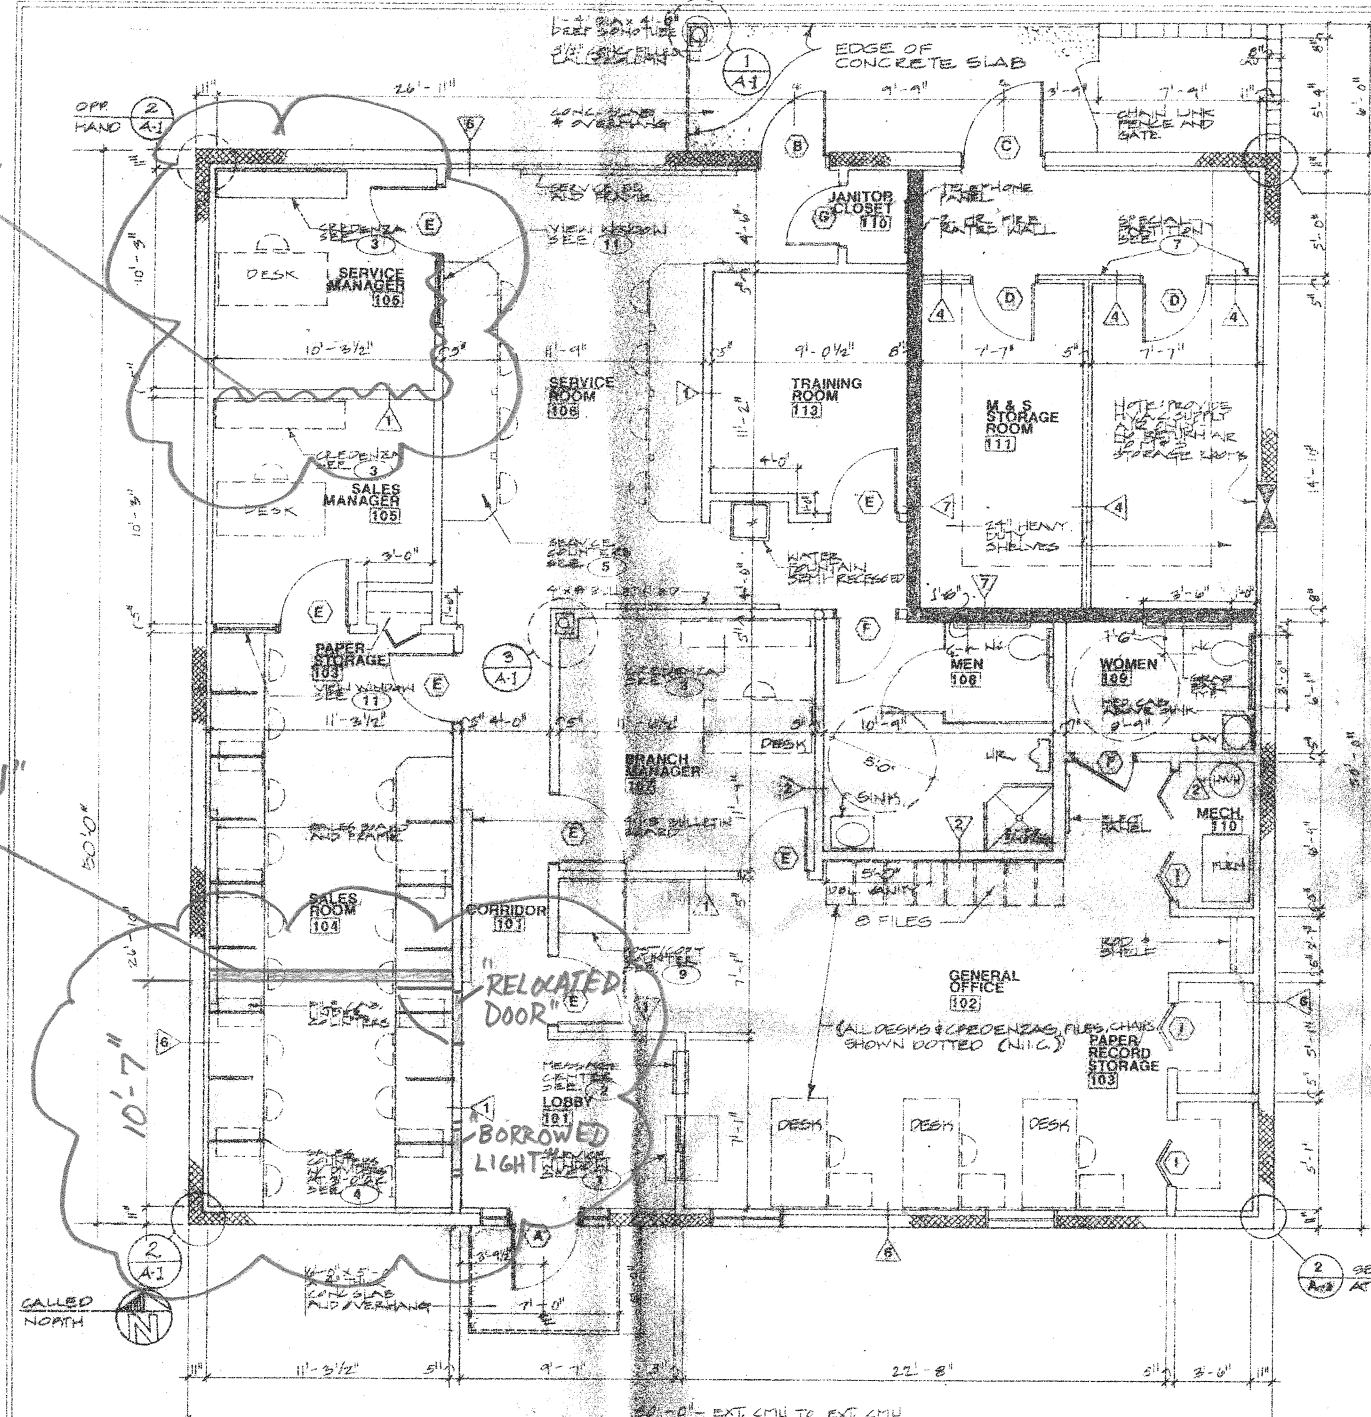

FLOOR PLAN
SCALE: 1/4" = 1'-0"

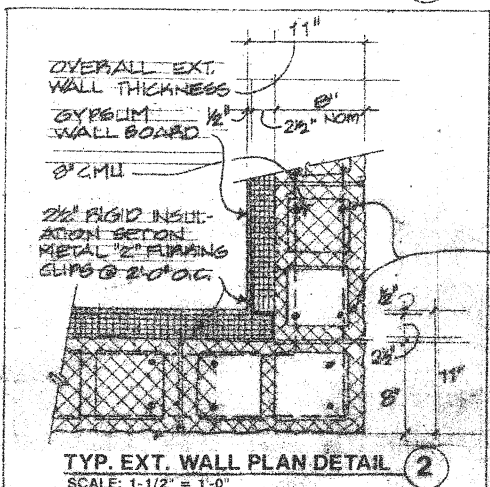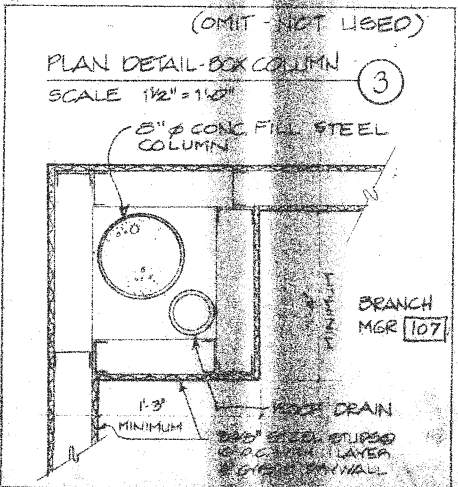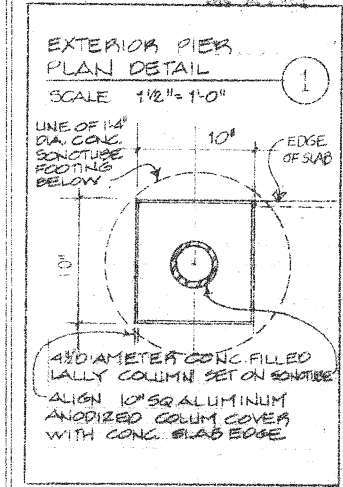

DOOR SCHEDULE

NO.	SIZE	TYPE	FRAME	BUTTS	LOCKS	CLOSER	LOUVER	THRESHOLD	REMARKS
A	5'0" x 6'8"	ALUM & GLASS	ALUM	SEE SPEC 08410	CYLINDER W/ KEY BOTH SIDES	SEE SPEC 08410	NO	4" ALUM	
B	3'0" x 6'8"	HOLLOW METAL	METAL	1 1/2 PAIR	COMBIN 779-9886S	CORBIN 100-113	NO	4" ALUM	
C	5'6" x 6'8"	HOLLOW METAL	METAL	1 1/2 PAIR	COMBIN 779-9886T	98X6NB	NO	4" ALUM	
D	3'0" x 6'8"	DETAIL - 7 DWG 2-3	WOOD	2 PAIR	COMBIN 77-857	NO	NO	NO	TOP HALF GLASS
E	3'0" x 6'8"	SOLID CORE	METAL	1 1/2 PAIR	COMBIN 77-801	NO	NO	NO	ADD KICKPLATES
F	2'8" x 6'8"	SOLID CORE	METAL	1 1/2 PAIR	COMBIN 77-820	CORBIN 98X6NB	UNDERCUT DOOR 1"	NO	
G	3'0" x 6'8"	SOLID CORE	METAL	1 1/2 PAIR	PUSH/PULL W/ D. BOLT	NO	NO	NO	
H	2'0" x 6'8"	2 LEAF 81-FOLD METAL	NA	TRACK TOP & BOT	KNOB	NO	YES	NO	
I	0'0" x 6'8"	4 LEAF 81-FOLD METAL	NA	TRACK TOP & BOT	KNOB	NO	YES	NO	
J	4'0" x 6'8"	4 LEAF 81-FOLD METAL	NA	TRACK TOP & BOT	KNOB	NO	YES	NO	
K	3'0" x 6'8"	HOLLOW METAL	METAL	2 PAIR	COMBIN 77-807	NO	NO	NO	
L	5'0" x 6'8"	SOLID CORE	METAL	1 1/2 PAIR	COMBIN 2610	NO	NO	NO	GLASS - 2" RATED


- NOTES:**
- WHEN RESTROOMS ARE SINGLE OCCUPANT, PROVIDE PRIVACY LOCK.
 - PROVIDE SEPARATE KEY LOCKS FOR ALL OFFICES AND GENERAL OFFICE.
 - PROVIDE STOPS ON ALL DOORS: WALL MTD. CIRCLE TYPE W/ CENTER MOUNT RUBBER DOOR KNOB TOP TRIMMED W/ 2" GLOSS TOGGLE'S BACK PLATE.
 - INSTALL LEVER HANDLE HARDWARE ON ALL DOORS.
 - FRONT & REAR ENTRANCE DOORS COMMON RATED / 1 1/2 QO STORAGE RM. SEPARATE KEYED.

FINISH SCHEDULE

NO.	ROOM NAME	FLOOR	BASE	WALLS	FLOOR TRIM	CEILING	CEILING HEIGHT	REMARKS
101	LOBBY	VCT	4" VINYL	1/2" G.W.B. W/ V.W.C.	PAINT	2 1/4" LAY IN ACT.	9'0"	
102	GENERAL OFFICE	CARPET		GWB PAINT				PAINT 3/8" CENTER HAS CENTER & BEST COPY CNTR.
103	PAPER RECORD STORAGE	VCT		GWB PAINT				PAINT SHELVES
104	SALES ROOM	VCT		1/2" G.W.B. W/ V.W.C.				
105	SALES MANAGER	VCT		1/2" G.W.B. W/ V.W.C.				PAINT CREDENZA
106	SERVICE ROOM	VCT		1/2" G.W.B. W/ V.W.C.				
107	BRANCH MGR.	CARPET		1/2" G.W.B. W/ V.W.C.				2" SOUND BLANKET IN WALL
108	MEN	VCT		1/2" G.W.B. W/ V.W.C.				PAINT VANITY 2" SOUND BLANKET
109	WOMEN	VCT		1/2" G.W.B. W/ V.W.C.				PAINT VANITY 2" SOUND BLANKET
110	MECHANICAL RM	VCT		GWB PAINT				PAINT TEL. BOARD IN MECH. ROOM
111	M&S ROOM	CONCRETE		2 1/2" G.W.B. PAINT		2 1/2" G.W.B. PAINT	10'0"	SEE NOTE 6 BELOW
112	SHOWER	VCT		1/2" G.W.B. W/ V.W.C.		2 1/4" LAY IN ACT.	9'0"	
113	TRAINING ROOM	VCT		1/2" G.W.B. W/ V.W.C.		2 1/4" LAY IN ACT.	9'0"	

- NOTES:**
- FINISH SCHEDULE APPLICABLE TO ALL FLOOR PLANS. VERIFY WITH DRAWING A-1 - MORE DRAW ROOM BASE NO. VERIFY W/ DWG A-1
 - PAINT SHALL BE APPLIED TO ALL SURFACES ABOVE CEILING - 1/2" EXT. WALLS A-11
 - LEAVE 1/8" GAP AT FLOOR LINE FOR OWNERS FUTURE USE.
 - REVERSE EVERY OTHER ROLL OF WALLPAPER WHEN INSTALLING.
 - INSTALL TALL MULTI-BLINDS ON ALL EXTERIOR WINDOWS.
 - PAINT ALL SURFACES (INCL WALLS, CEILING, SHELVES, SPECIAL PARTITION WORKER) IN M&S ROOM III W/ 2 COATS SEMI-GLOSS OL BASE PAINT.

WALL TYPES LEGEND

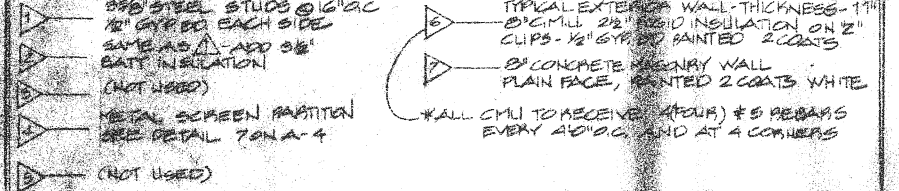

GILLEN GRAY O'MARAH ARCHITECTS
401 Main Street, Amherst, Massachusetts 01002 419-823-8266
15 Resolu Street, Brighton, Massachusetts 02135 617-854-3850



NEW BUILDING FOR
ORIN EXTERMINATING CO INC.
960 RIVERSIDE STREET
PORTLAND, MAINE

Revisions: _____ Date: _____
DRAWING A-1
Date: _____
Project No.: _____
Drawn By: _____
Sheet **ROW** of 10-19-92