

DESIGNER

CWS ARCHITECTS
ARCHITECTURE | INTERIOR DESIGN
264 US ROUTE ONE
BOX 6, SUITE 100-2A
SCARBOROUGH, MAINE 04074
T: 207.774.4441
WWW.CWSARCH.COM

OWNER

FAIRPOINT
COMMUNICATIONS

1 DAVIS ROAD
PORTLAND ME 04101

PROJECT

5 DAVIS FARM ROAD
MERGER

5 DAVIS FARM ROAD
PORTLAND ME 04103

DRAWING

GROUND FLOOR
REMOVALS REFLECTED
CEILING PLAN

CWS PROJECT NUMBER: 17048

REVISIONS

DRAWING NUMBER

AD2.00

SCALE: AS NOTED
DATE: 1-2-2018

ISSUED FOR PERMITTING


GENERAL NOTES:
SEE G0.10 FOR REFLECTED CEILING
PLAN REMOVALS LEGEND.

REMOVE ALL EXISTING ACOUSTICAL
CEILING TILE, CEILING GRID SHALL
REMAIN, U.N.O.

- 1 RELAMP EXISTING LIGHT FIXTURES
UTILIZING SALVAGED LED LAMPS.
- 2 ALTERNATE OFFICE ENCLOSURE
PRICING:

REMOVE PORTIONS OF EXISTING
SUSPENDED CEILING SYSTEM AS
REQUIRED TO CREATE NEW OFFICE
SPACES AND EXTEND WALLS TO
ABOVE THE CEILING ELEVATION.
PATCH, REPAIR AND INFILL CEILING
SYSTEM UPON COMPLETING NEW
WALL WORK.

- 3 AT NEW WORK LOCATIONS:
REMOVE PORTIONS OF EXISTING
SUSPENDED CEILING SYSTEM AS
REQUIRED TO CREATE NEW OFFICE
SPACES AND EXTEND WALLS TO
ABOVE THE CEILING ELEVATION.
PATCH, REPAIR AND INFILL CEILING
SYSTEM UPON

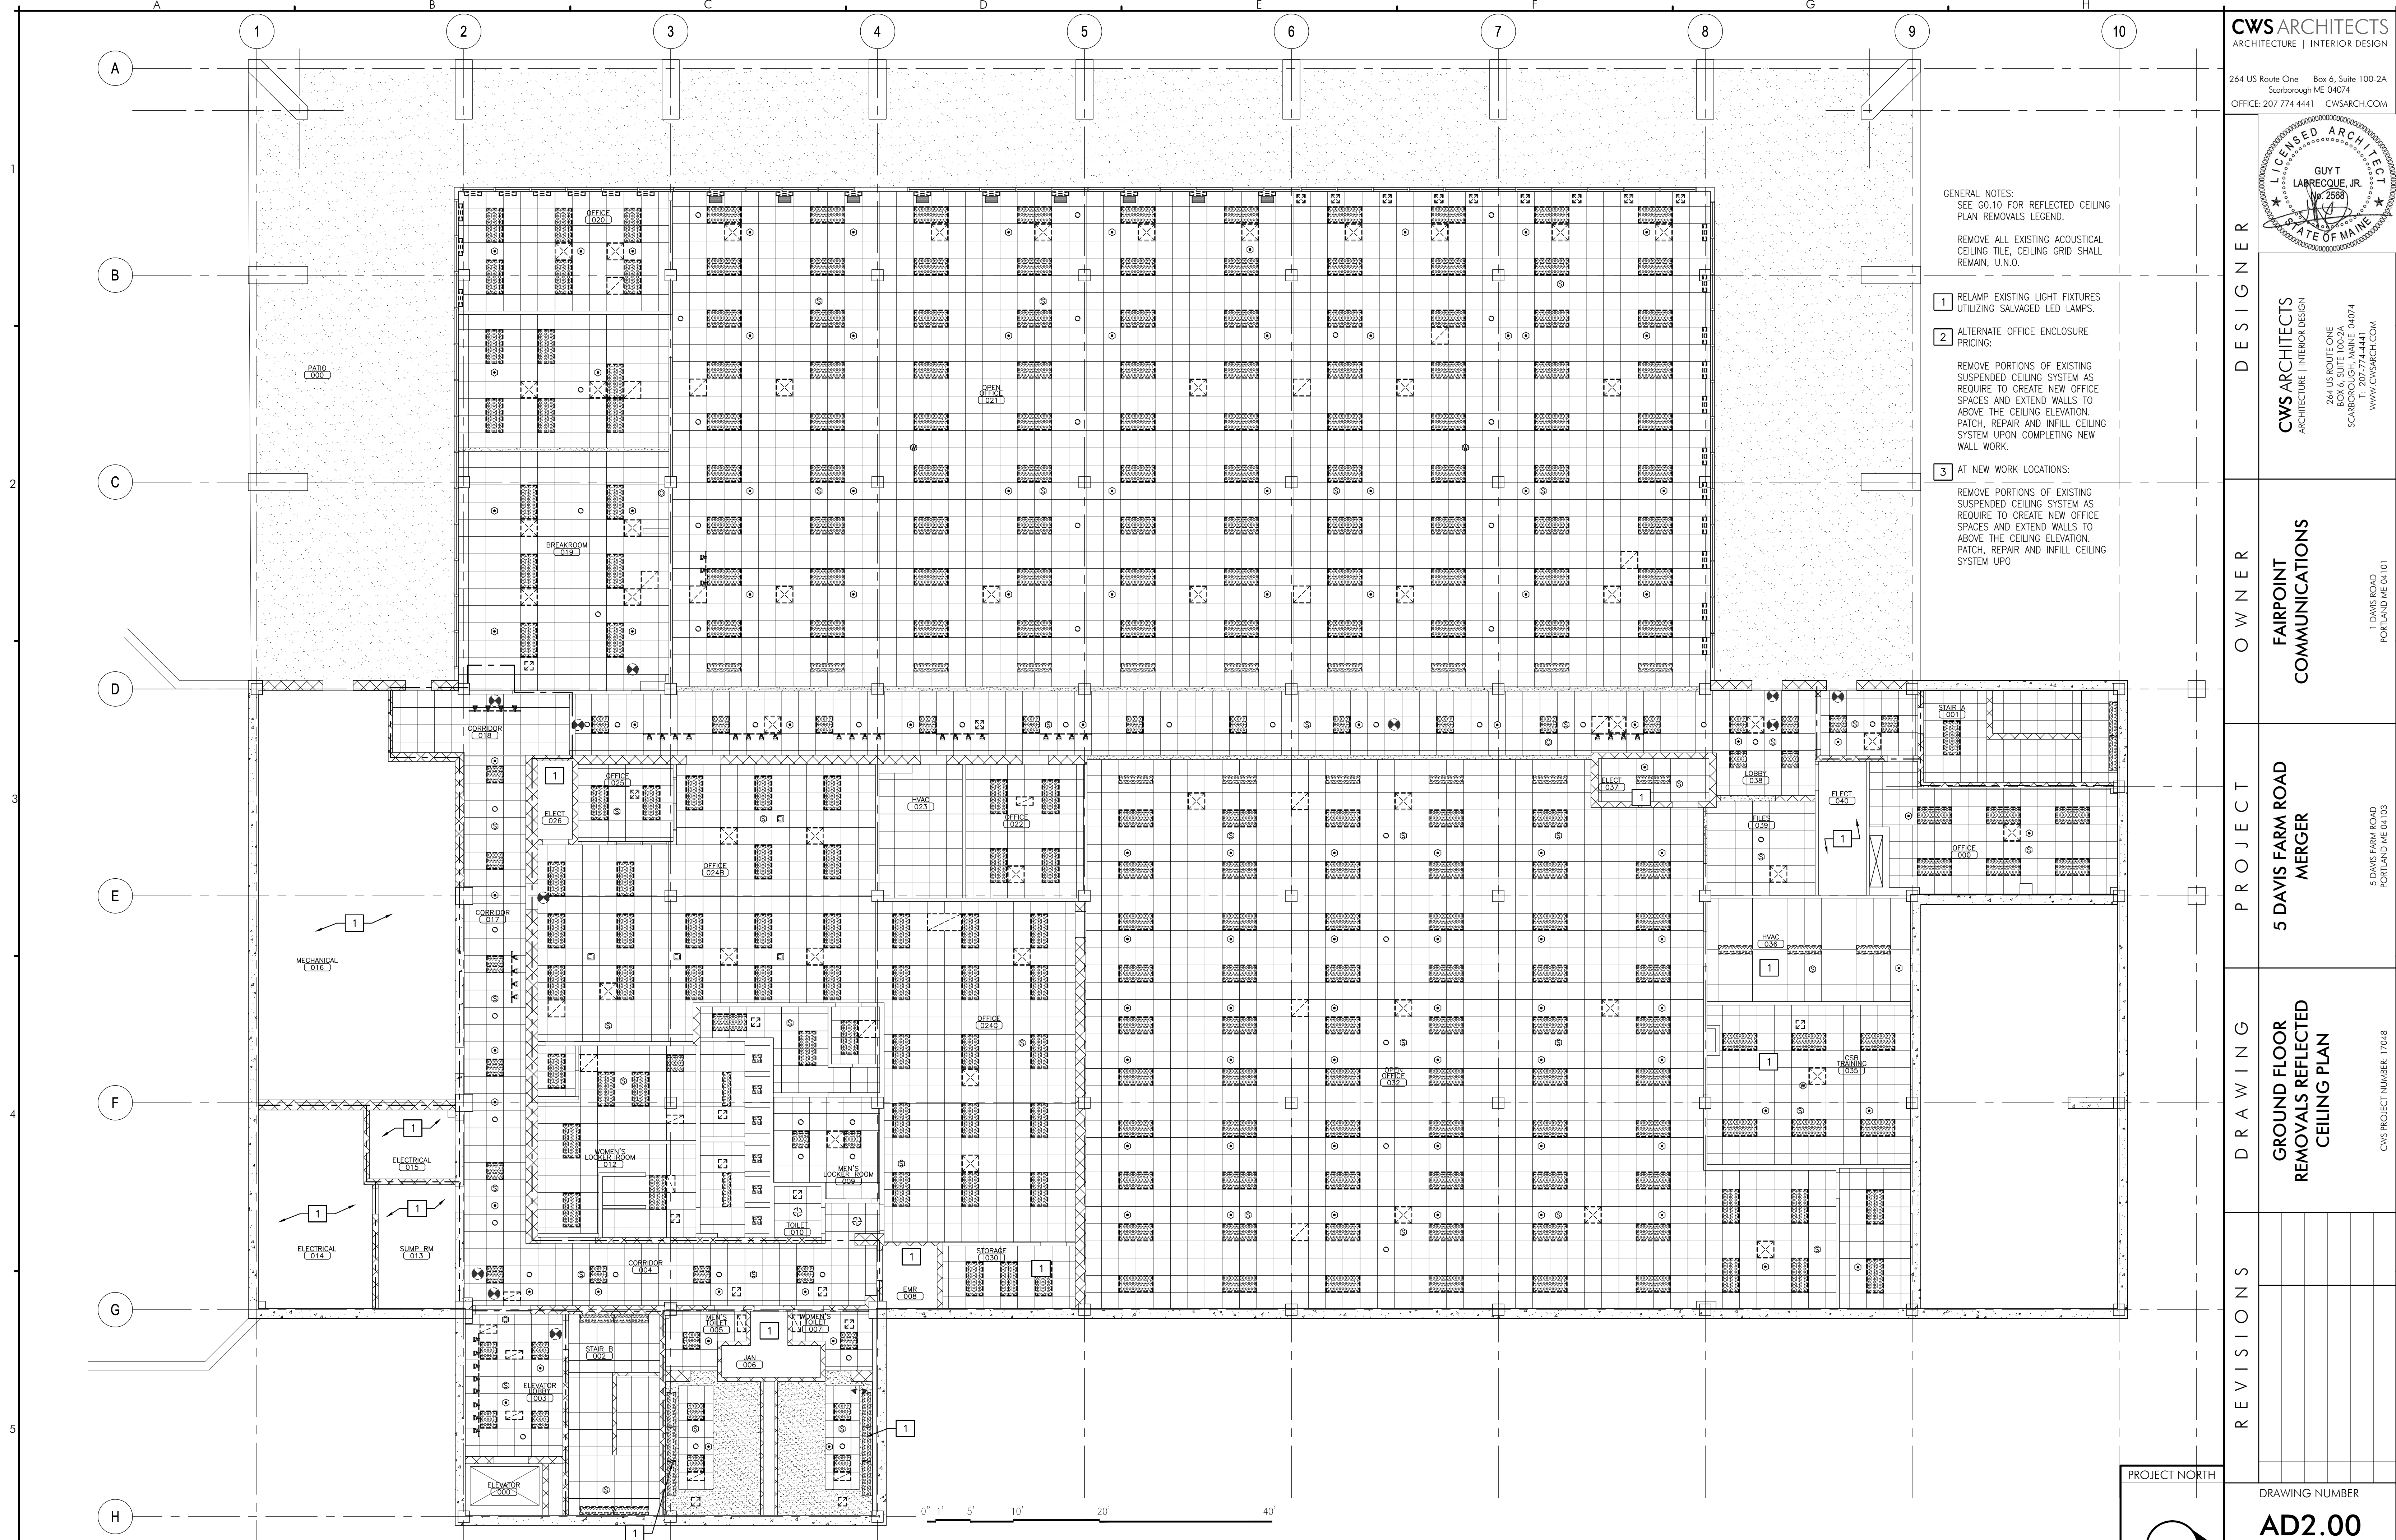

A5 GROUND FLOOR REMOVALS REFLECTED CEILING PLAN
REFERENCED FROM: SCALE: 1/8" = 1'-0"

PROJECT NORTH

