

- CHIMNEY TO EXTEND MIN. 24" ABOVE ANY ROOF WITHIN 10' HORIZONTAL
- ROOFING MATERIAL (SEE ROOF PLAN)
- G. I. GUTTER ON 2 X 8 FASCIA CAJ DOWNSPOUTS (SEE ROOF PLAN)
- 3/4 X CEDAR CORNER BDB.
- CEDAR SHINGLE SIDING

THE TYPE OF EXTERIOR FINISH, THE INSTALLATION AND THE WATERPROOFING DETAILS ARE ALL TO BE THE FULL RESPONSIBILITY OF THE OWNER/BUILDER. THIS DESIGNER ASSUMES NO RESPONSIBILITY FOR THE INTEGRITY OF THE BLDG ENVELOPE.

DEPT. OF BUILDING INSPECTION
CITY OF PORTLAND, ME
MAY 26 2005
RECEIVED

LEFT ELEVATION
SCALE: 1/4" = 1'-0"



FRONT ELEVATION
SCALE: 1/4" = 1'-0"

COPYRIGHT NOTICE
Patent Copyright Act, Title 17, U.S. Code
#73397
THIS STAMP MUST APPEAR IN RED FOR THIS TO BE A LEGAL COPY

UPPER FLOOR	1397 SQ. FT.	2868 SQ. FT.
MAIN FLOOR	1574 SQ. FT.	
BONUS ROOM	237 SQ. FT.	
BASEMENT	1574 SQ. FT.	
GARAGE AREA	681 SQ. FT.	
SUB-TOTAL		2868 SQ. FT.

B22113


THE CONTRACTOR ASSUMES FULL RESPONSIBILITY FOR THE CORRECT INSTALLATION OF ALL EXTERIOR

Alford COLLECTION

ALAN ALFORD DESIGN ASSOCIATES, INC.
1000 W. 10TH AVE., SUITE 100
PORTLAND, ME 04102
TEL: 603.733.9999
WWW.ALFORDDESIGN.COM


- CHIMNEY TO EXTEND MIN. 24" ABOVE ANY ROOF WITHIN 10' HORIZONTAL
- ROOFING MATERIAL (SEE ROOF PLAN)
- G. I. GUTTER ON 1 X 6 FASCIA OR DOWNSPOUTS (SEE ROOF PLAN)
- 5/4 X CEDAR CORNER BDB.
- CEDAR SHINGLE SIDING

THE TYPE OF EXTERIOR FINISH, THE INSTALLATION AND THE WATERPROOFING DETAILS ARE ALL TO BE THE FULL RESPONSIBILITY OF THE OWNER/BUILDER. THIS DESIGNER ASSUMES NO RESPONSIBILITY FOR THE INTEGRITY OF THE BLDG ENVELOPE.

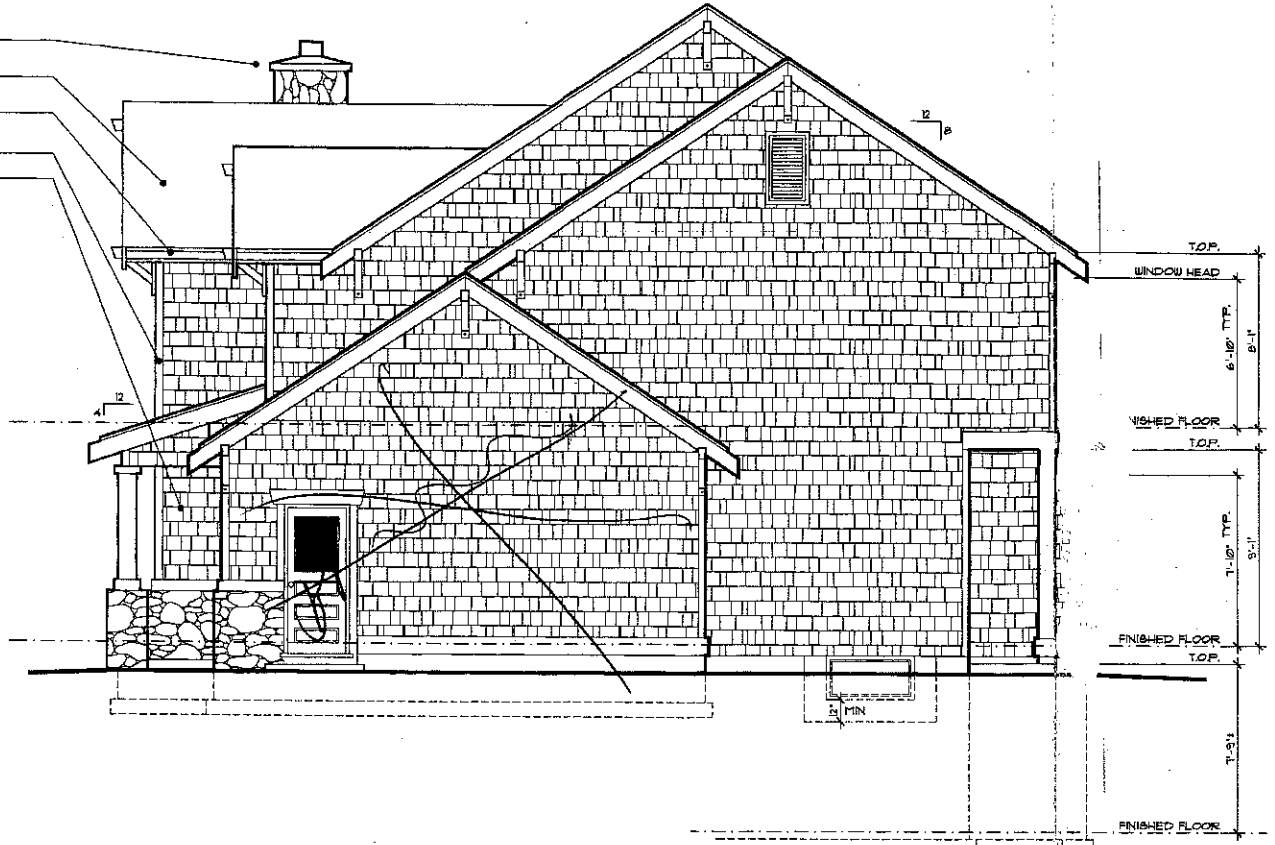

RIGHT SIDE ELEVATION
SCALE: 1/4" = 1'-0"

DEPT. OF BUILDING INSPECTION
CITY OF PORTLAND, ME
MAY 26 2005
RECEIVED

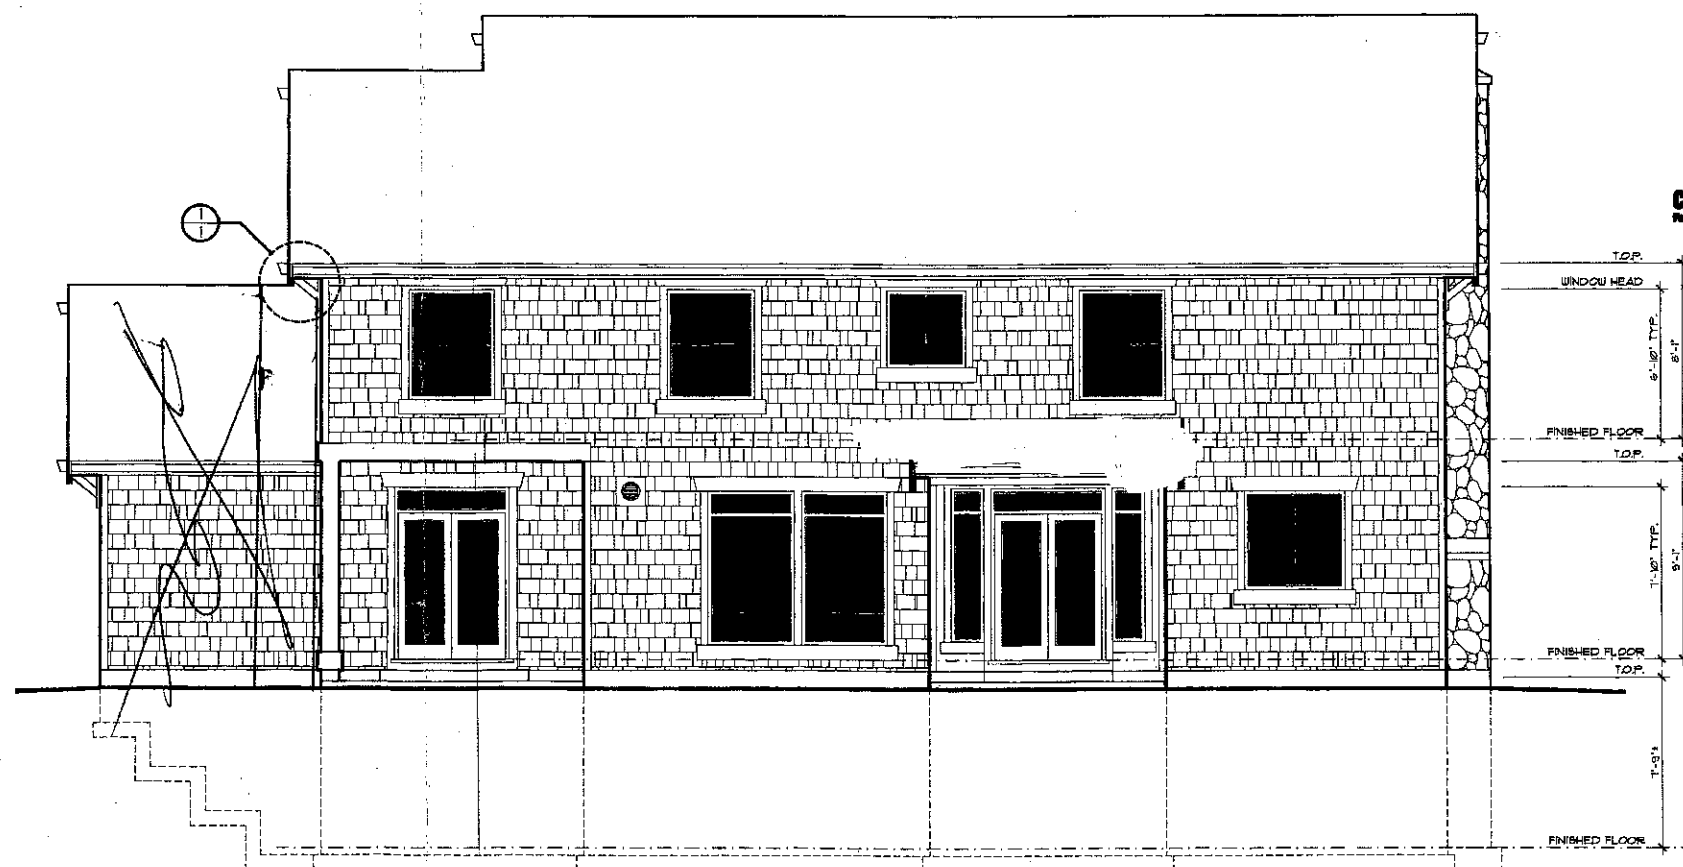

REAR ELEVATION
SCALE: 1/4" = 1'-0"

COPYRIGHT NOTICE
Patented Copyright Act, Title 17, U.S. Code

#73397

THIS STAMP MUST APPEAR IN RED FOR THIS TO BE A LEGAL COPY

UPPER FLOOR	1392 SQ. FT.
MAIN FLOOR	1574 SQ. FT.
SUB-TOTAL	2966 SQ. FT.
BONUS ROOM	231 SQ. FT.
GARAGE AREA	464 SQ. FT.


B22113

THE CONTRACTOR ASSUMES FULL RESPONSIBILITY FOR THE CORRECT INSTALLATION OF ALL MATERIALS

Alastair COLLECTION

PLAN ARCHITECTURE DESIGN INC. REGISTERED ARCHITECTS
102 NEW BRIDGE AVENUE, PORTLAND, ME 04103

9309110-D
DRAWN 03/10/03 JSD

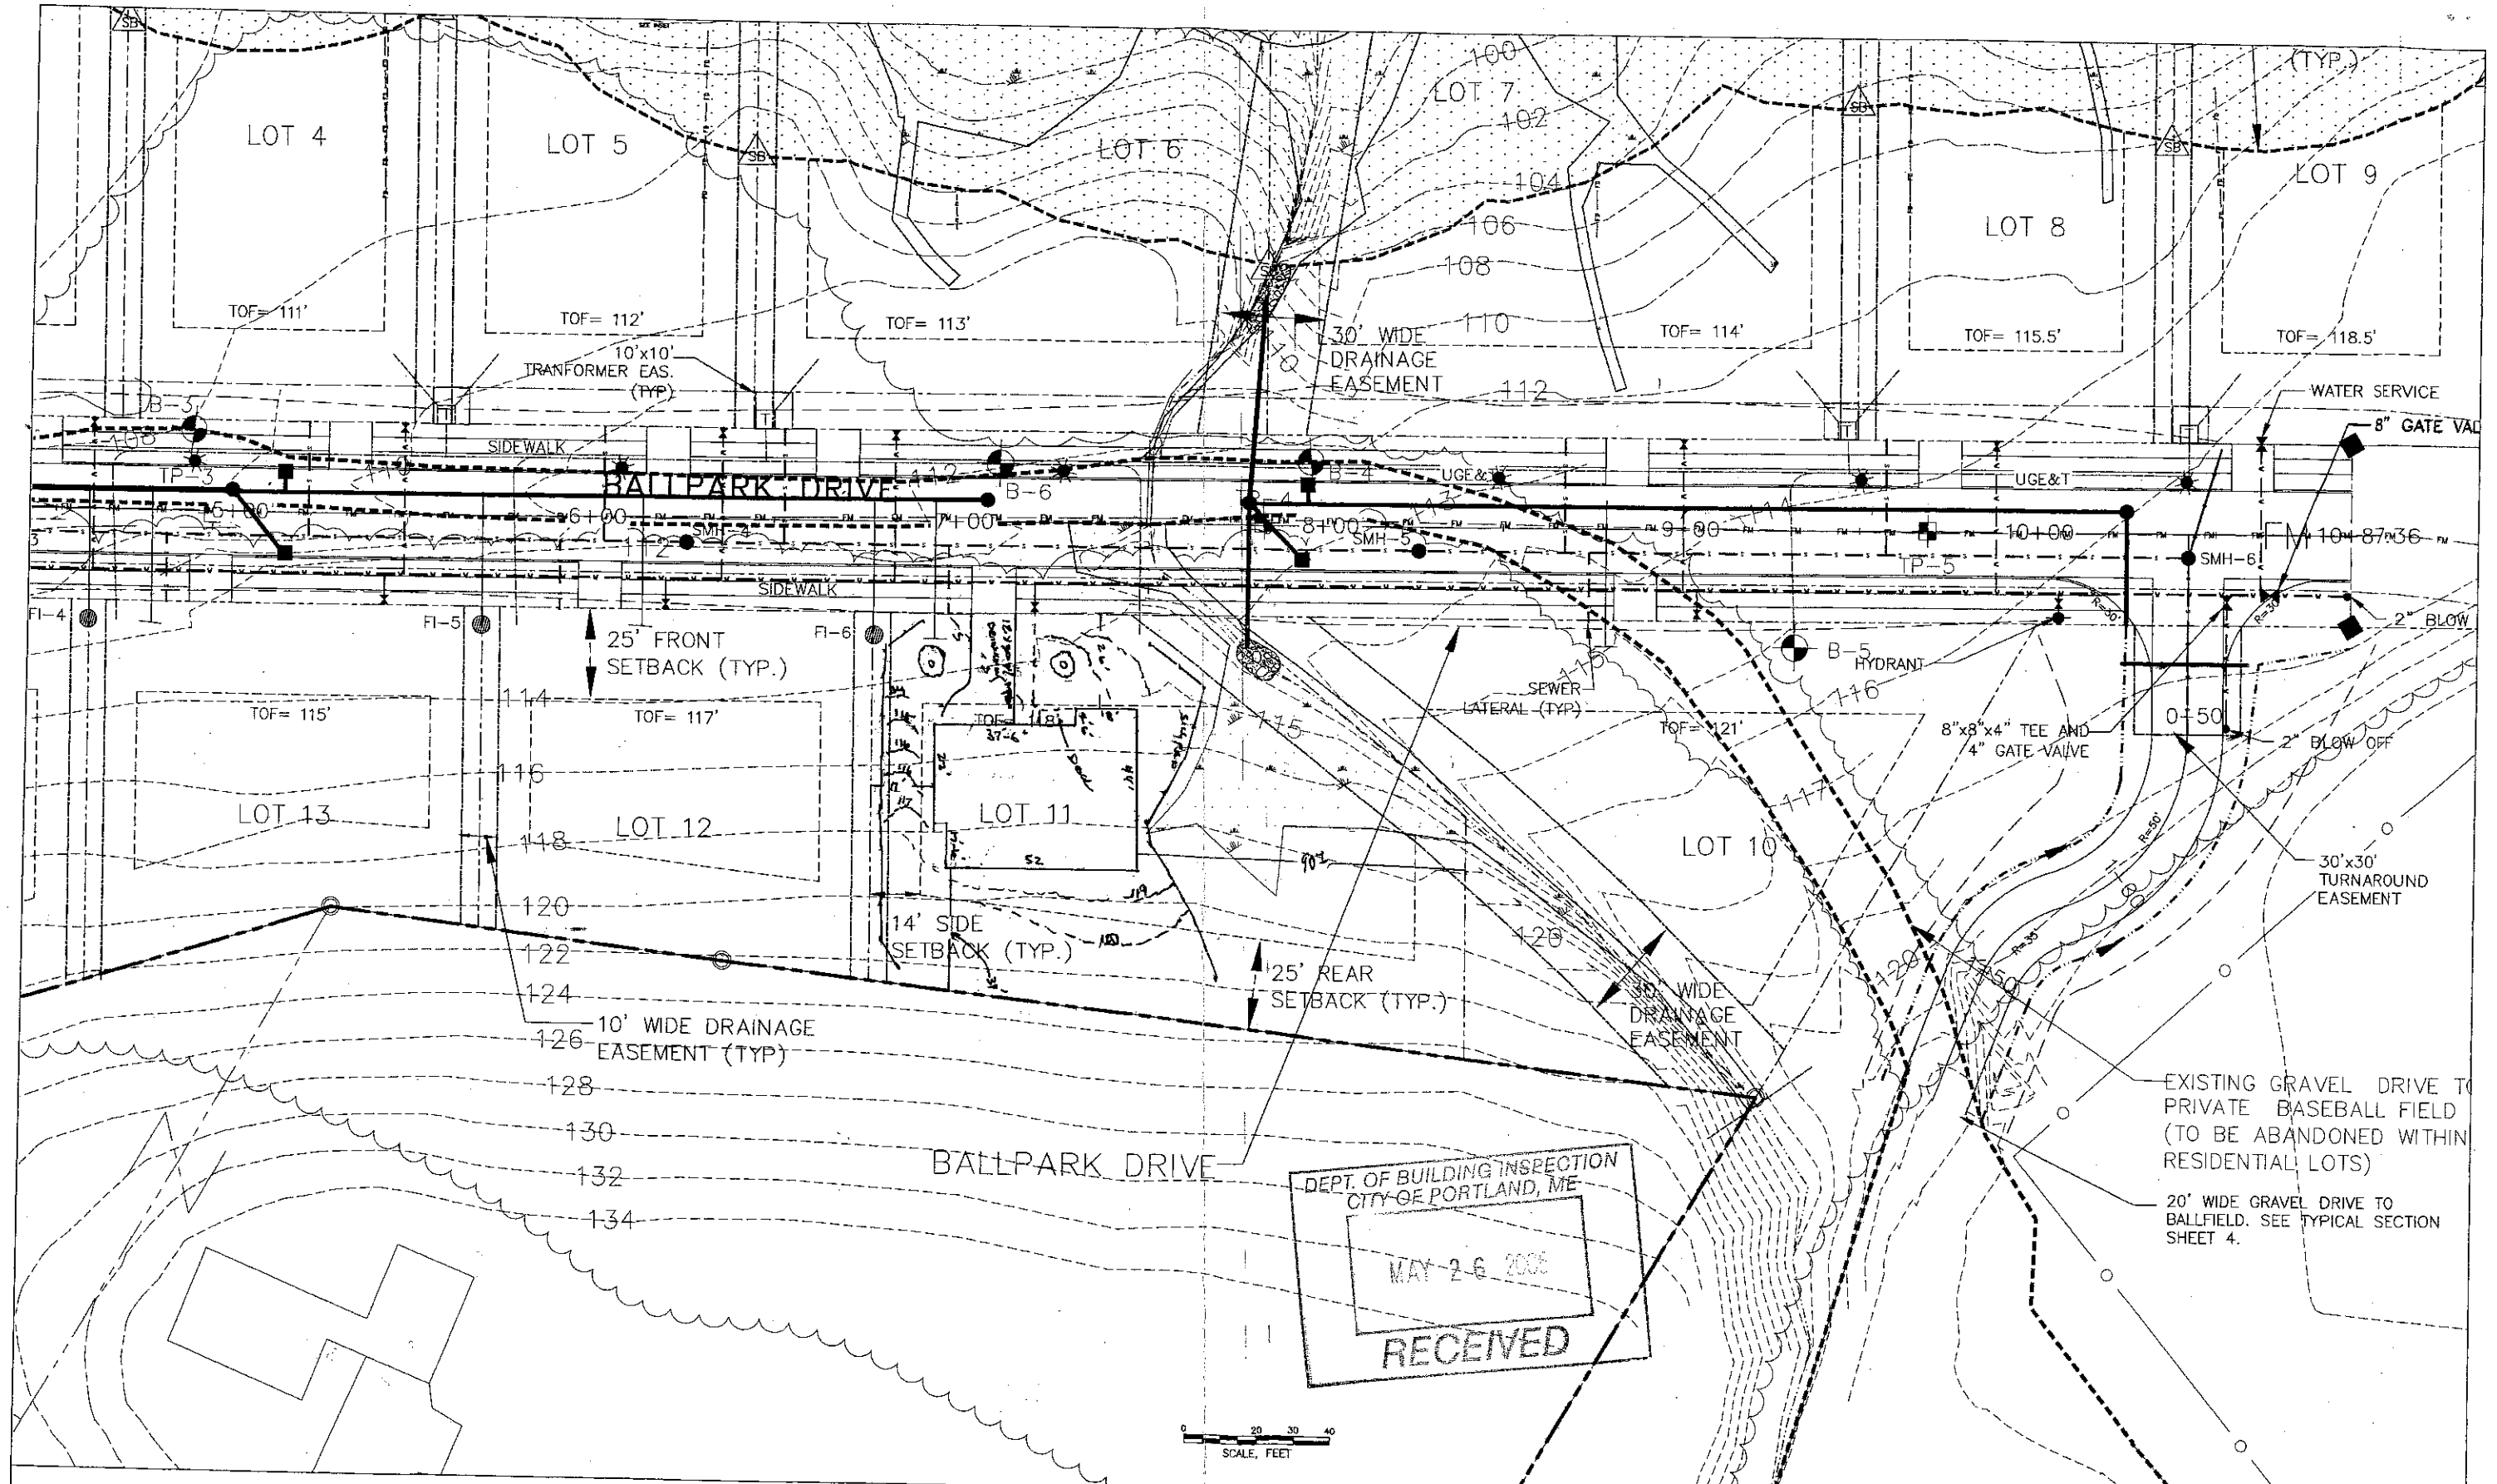

DEPT. OF BUILDING INSPECTION
CITY OF PORTLAND, ME
MAY 26 2005
RECEIVED

0 20 30 40
SCALE, FEET

STAMP:




URS Corporation
477 Congress Street, 9th Floor
Portland, ME 04101-3453
Tel: 207.879.7686
Fax: 207.879.7685
www.urscorp.com

PROJECT NAME: BALLPARK DRIVE LOTS 10-12
PROJECT LOCATION: WASHINGTON AVE, PORTLAND, MAINE
CLIENT:
PROJECT NO.:


SHEET TITLE: 371-A-041
LOTS 10-12 PLAN
BALLPARK DRIVE SUBDIVISION

SHEET OF
DRAWING NO.:


SCALE: 1" = 20'
DATE: MAY 19 2005

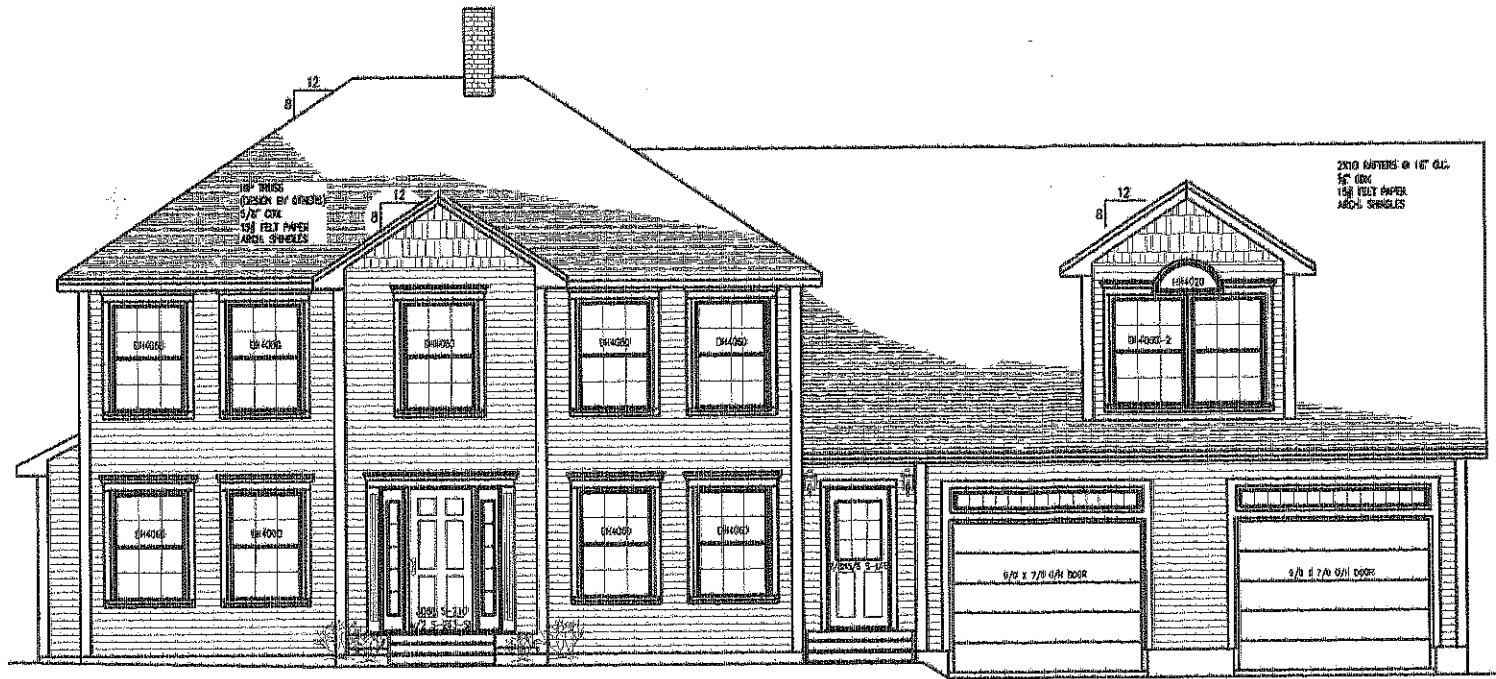

FRONT ELEVATION
1/4"=1'-0"

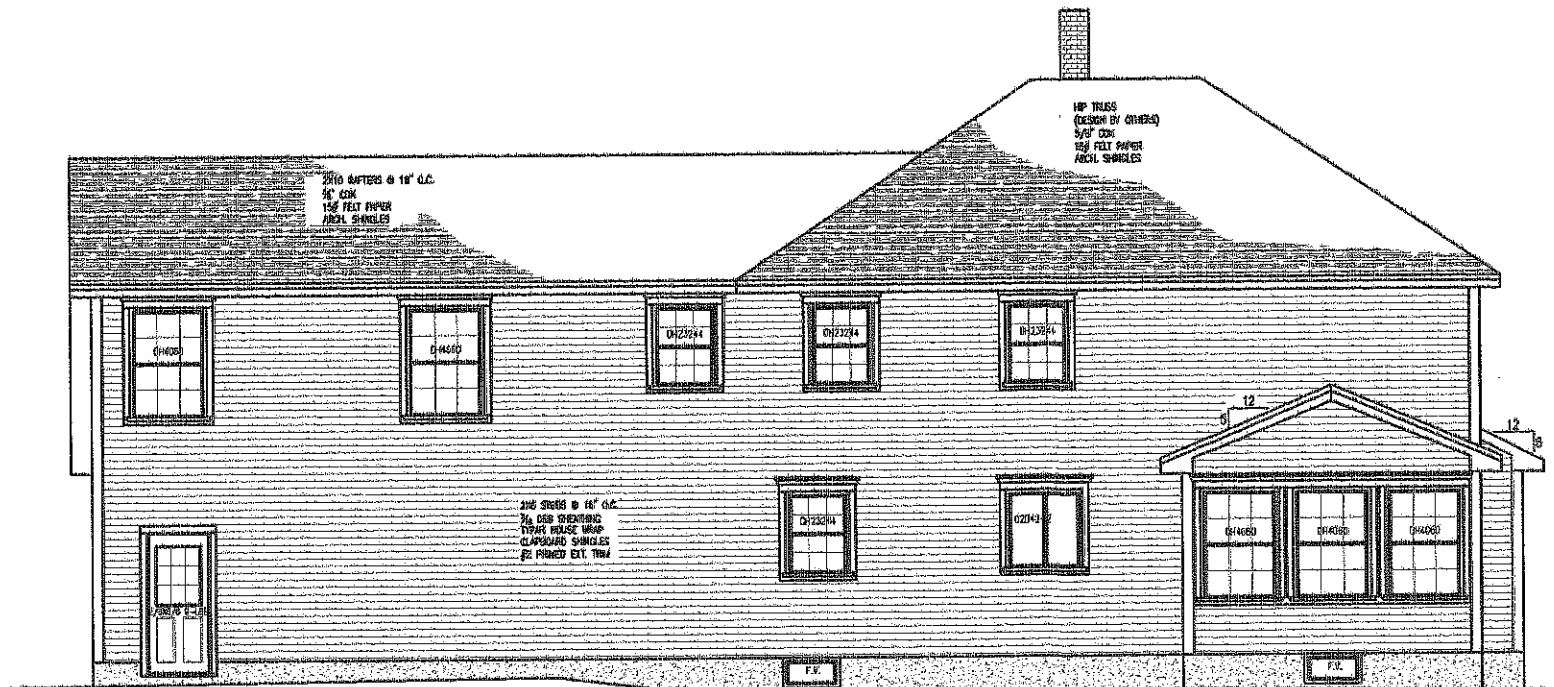

REAR ELEVATION
1/4"=1'-0"

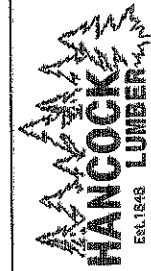

HOUSE ELEVATION
HAVERTY PARK LOT 15
PORTLAND, ME 04038

THIS INFORMATION IS PROVIDED TO OUR CUSTOMERS AS A SERVICE OF HANCOCK LUMBER. CUSTOMERS SHOULD APPRECIATE, HOWEVER, THAT THIS INFORMATION IS NOT THE WORK PRODUCT OF ANY ARCHITECT. NEITHER HANCOCK LUMBER NOR HANCOCK LUMBER'S CUSTOMERS WANT TO CONSULT WITH AN ARCHITECT BEFORE TAKING FINAL ACTION WITH REGARD TO ANY BUILDING OR STRUCTURE. CUSTOMERS SHOULD ALSO APPRECIATE THAT, BY PROVIDING CUSTOMERS WITH THIS INFORMATION, HANCOCK LUMBER ASSUMES NO LIABILITY OR RESPONSIBILITY FOR THE INFORMATION FOR ANY PURPOSE OF THE CUSTOMER.

Revisions:

Date : 06-23-05


Scale : 1/4"=1'-0"

Drawn By: PML


Project: 01062305

Sheet Number:


1-of-6

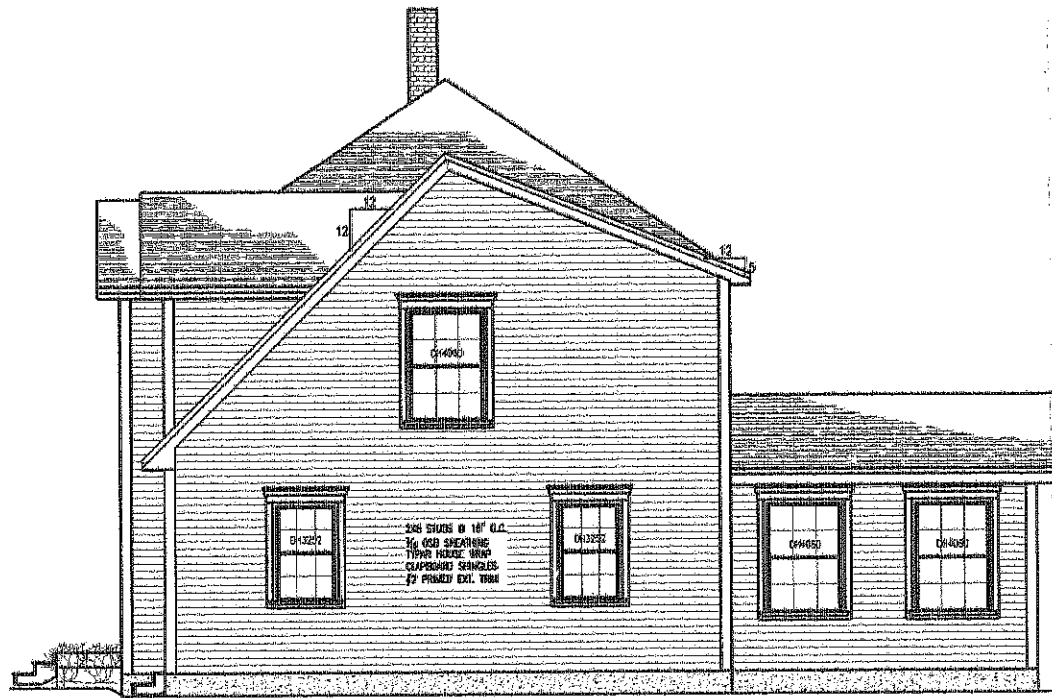

LEFT ELEVATION
1/4"=1'-0"

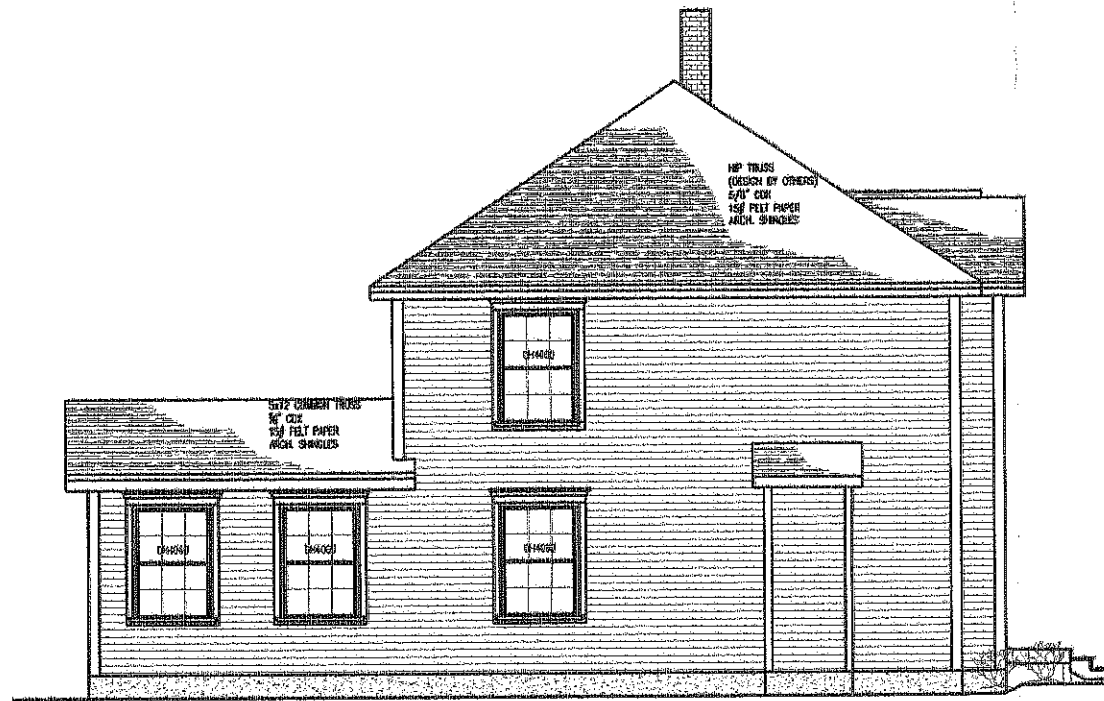

RIGHT ELEVATION
1/4"=1'-0"

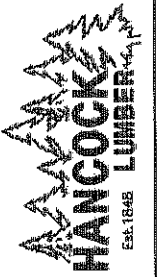

HOUSE ELEVATION
HAVERTY PARK LOT 15
PORTLAND, ME 04038

THIS INFORMATION IS PROVIDED TO OUR CUSTOMERS AS A SERVICE OF HANCOCK LUMBER. CUSTOMERS SHOULD APPRECIATE, HOWEVER, THAT THIS INFORMATION IS NOT THE WORK PRODUCT OF ANY ARCHITECT, ENGINEER, SURVEYOR, OR ANY OTHER PROFESSIONAL CONSULTANT. HANCOCK LUMBER DOES NOT WARRANT THE ACCURACY OF THIS INFORMATION OR THE SOUNDNESS OR DURABILITY OF THE INFORMATION. HANCOCK LUMBER DOES NOT GUARANTEE THE SOUNDNESS OR DURABILITY OF THE INFORMATION FOR ANY PURPOSE OF THE CUSTOMER.

Revisions:

Date: 08-23-08

Scale: 1/4"=1'-0"

Drawn By: PML

Project: 01062305

Sheet Number: