




FRONT ELEVATION
1/4" = 1'-0"

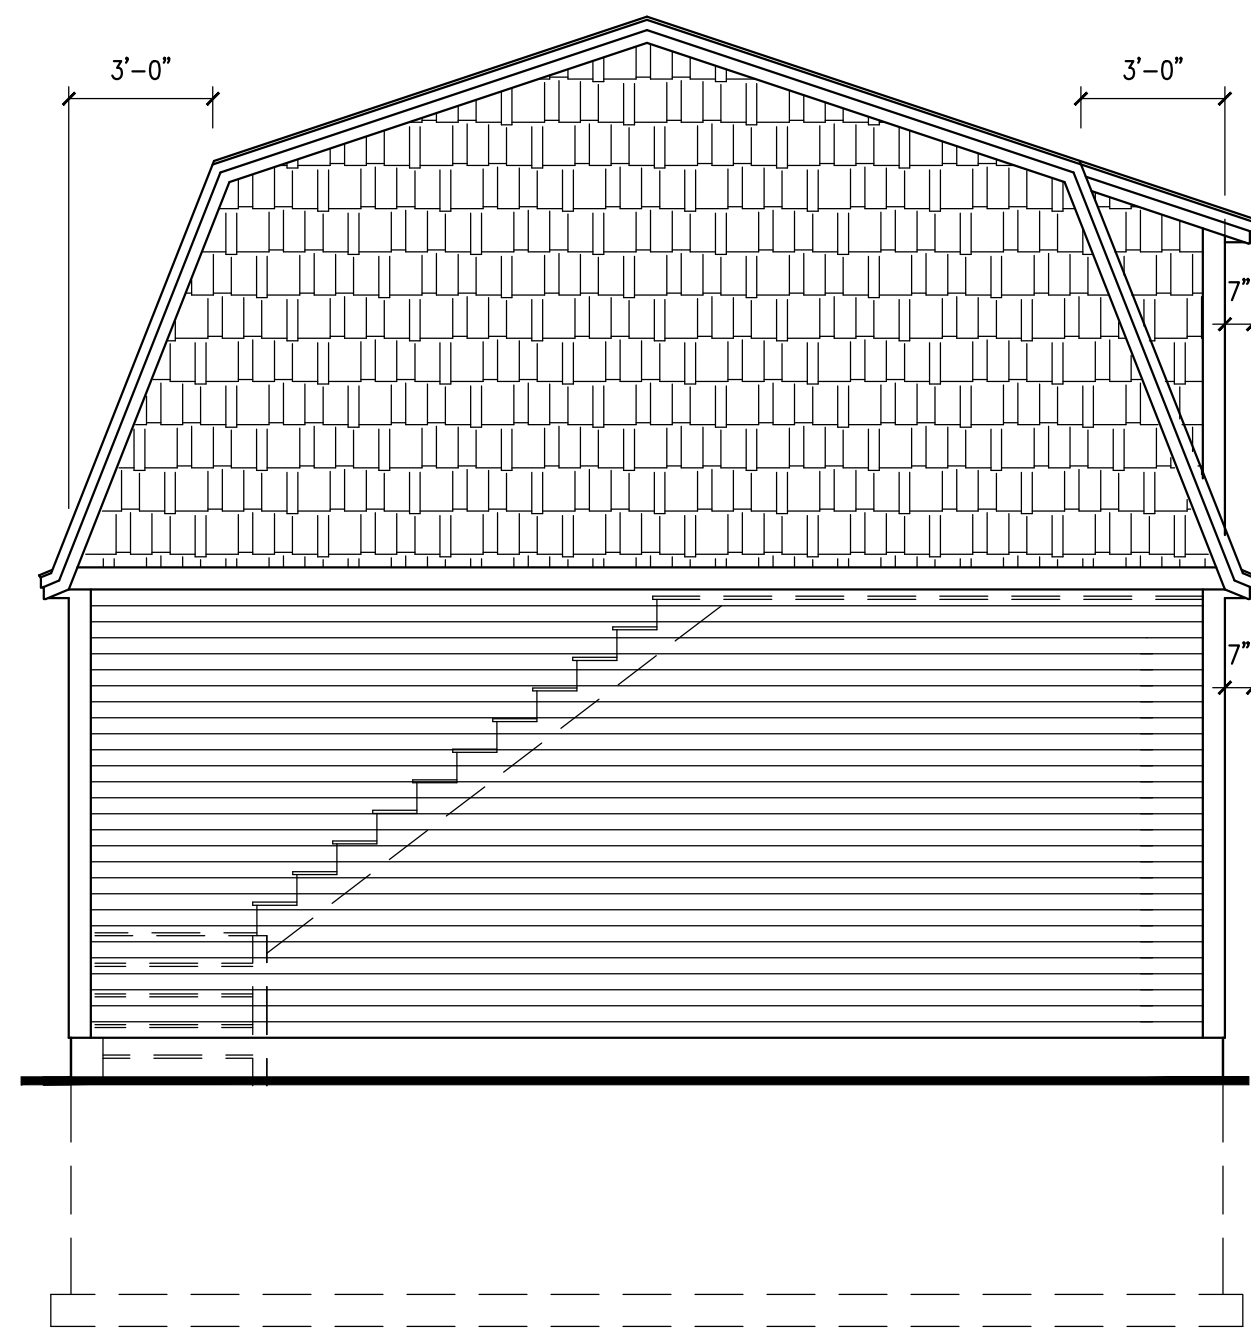

REAR ELEVATION
1/4" = 1'-0"

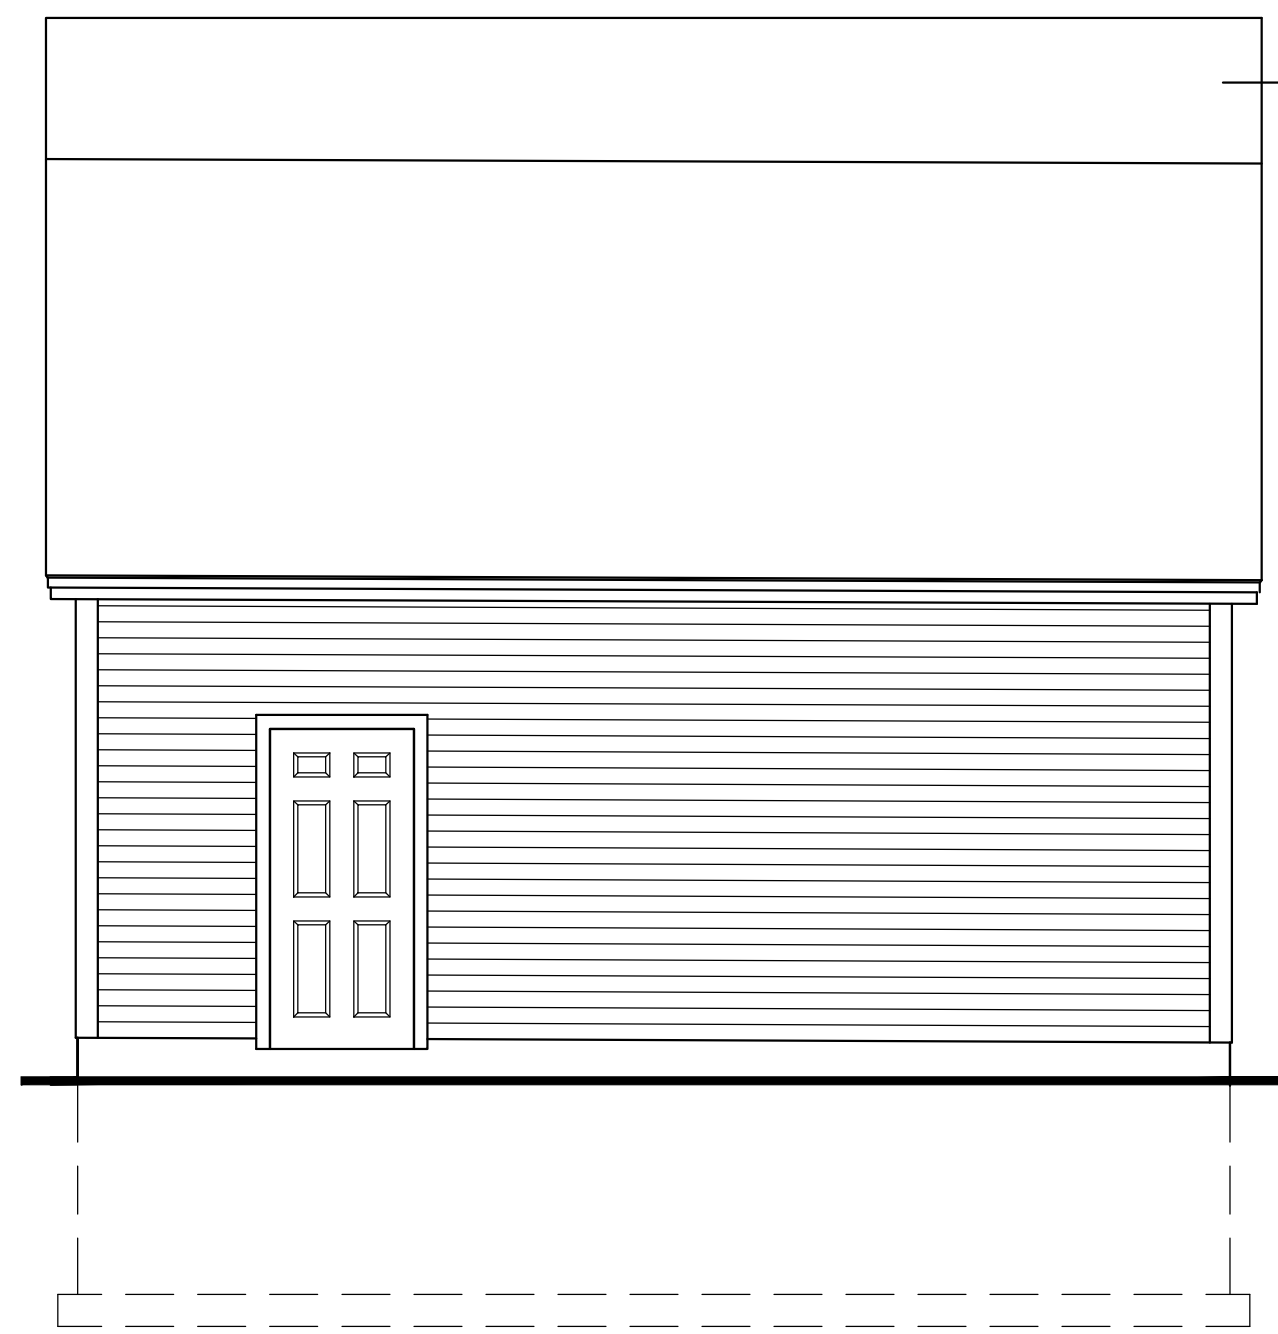

RIGHT SIDE ELEVATION
1/4" = 1'-0"

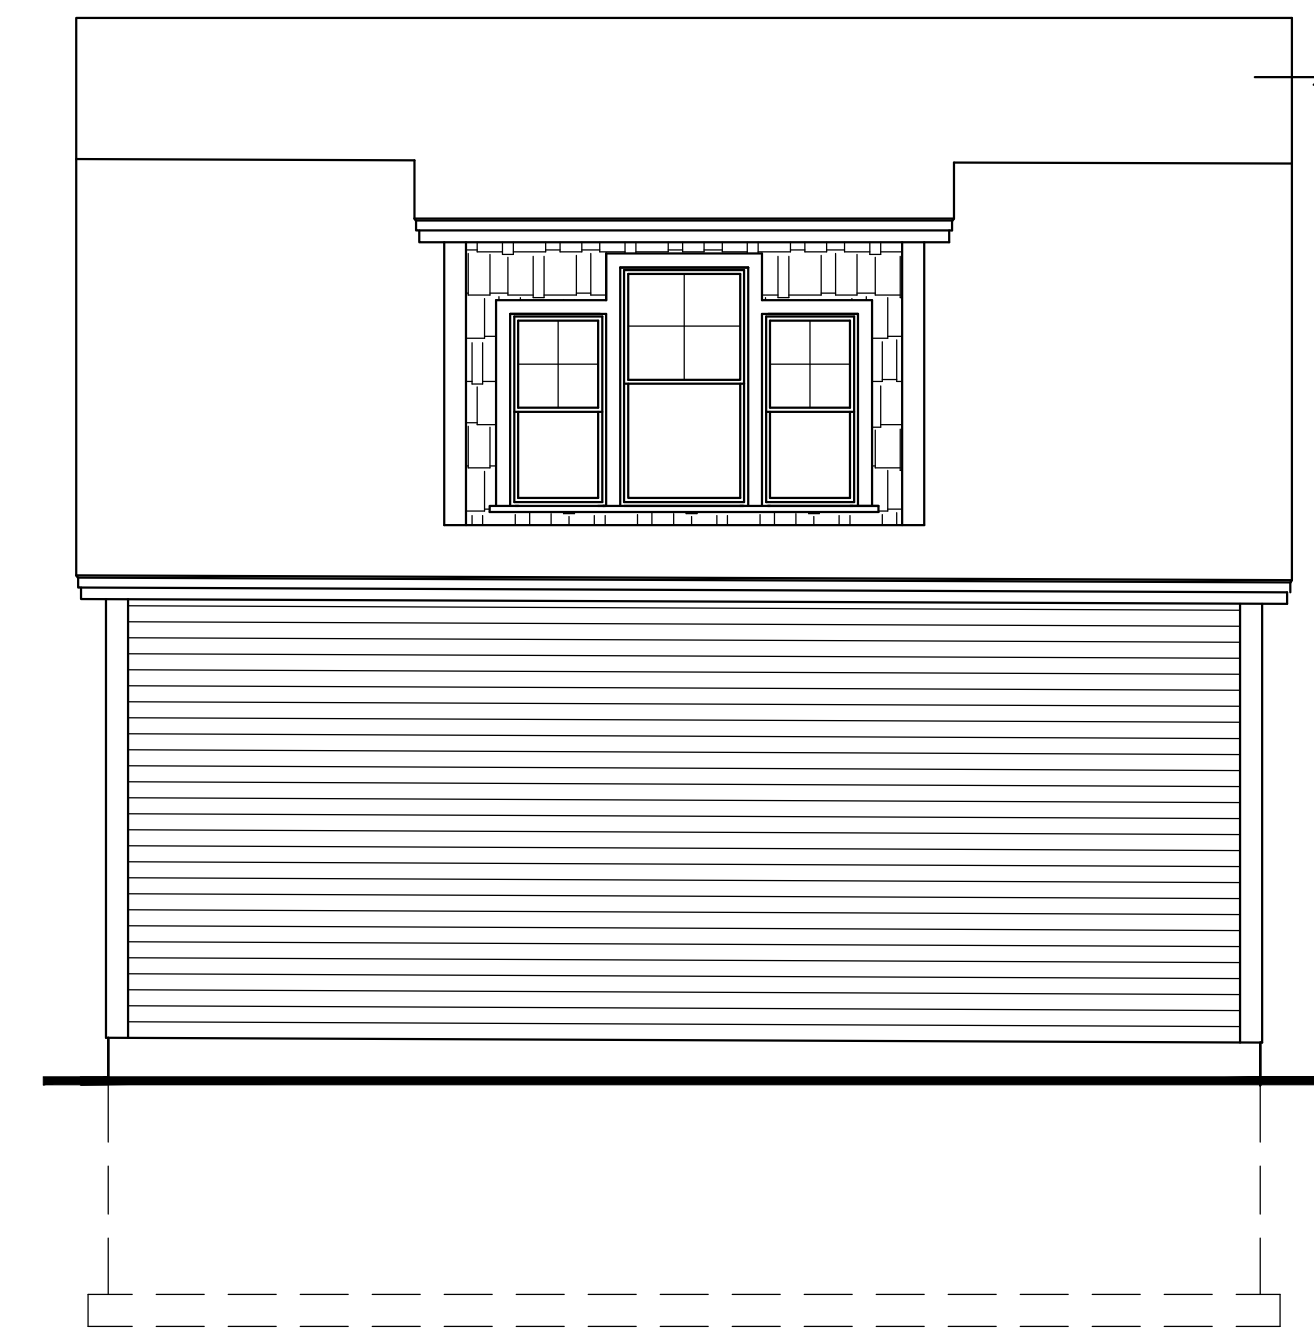


LEFT SIDE ELEVATION
1/4" = 1'-0"

WINDOW SCHEDULE


WINDOWS ARE BASED ON ANDERSEN 400 SERIES

NO.	SIZE	TYPE	MUNTIN	REMARKS
1	TW20310-TW26410-TW20310	DOUBLE HUNG	AS SHOWN	


NOTE:
INSTALL ALL WINDOWS PER MANUFACTURER'S STANDARDS

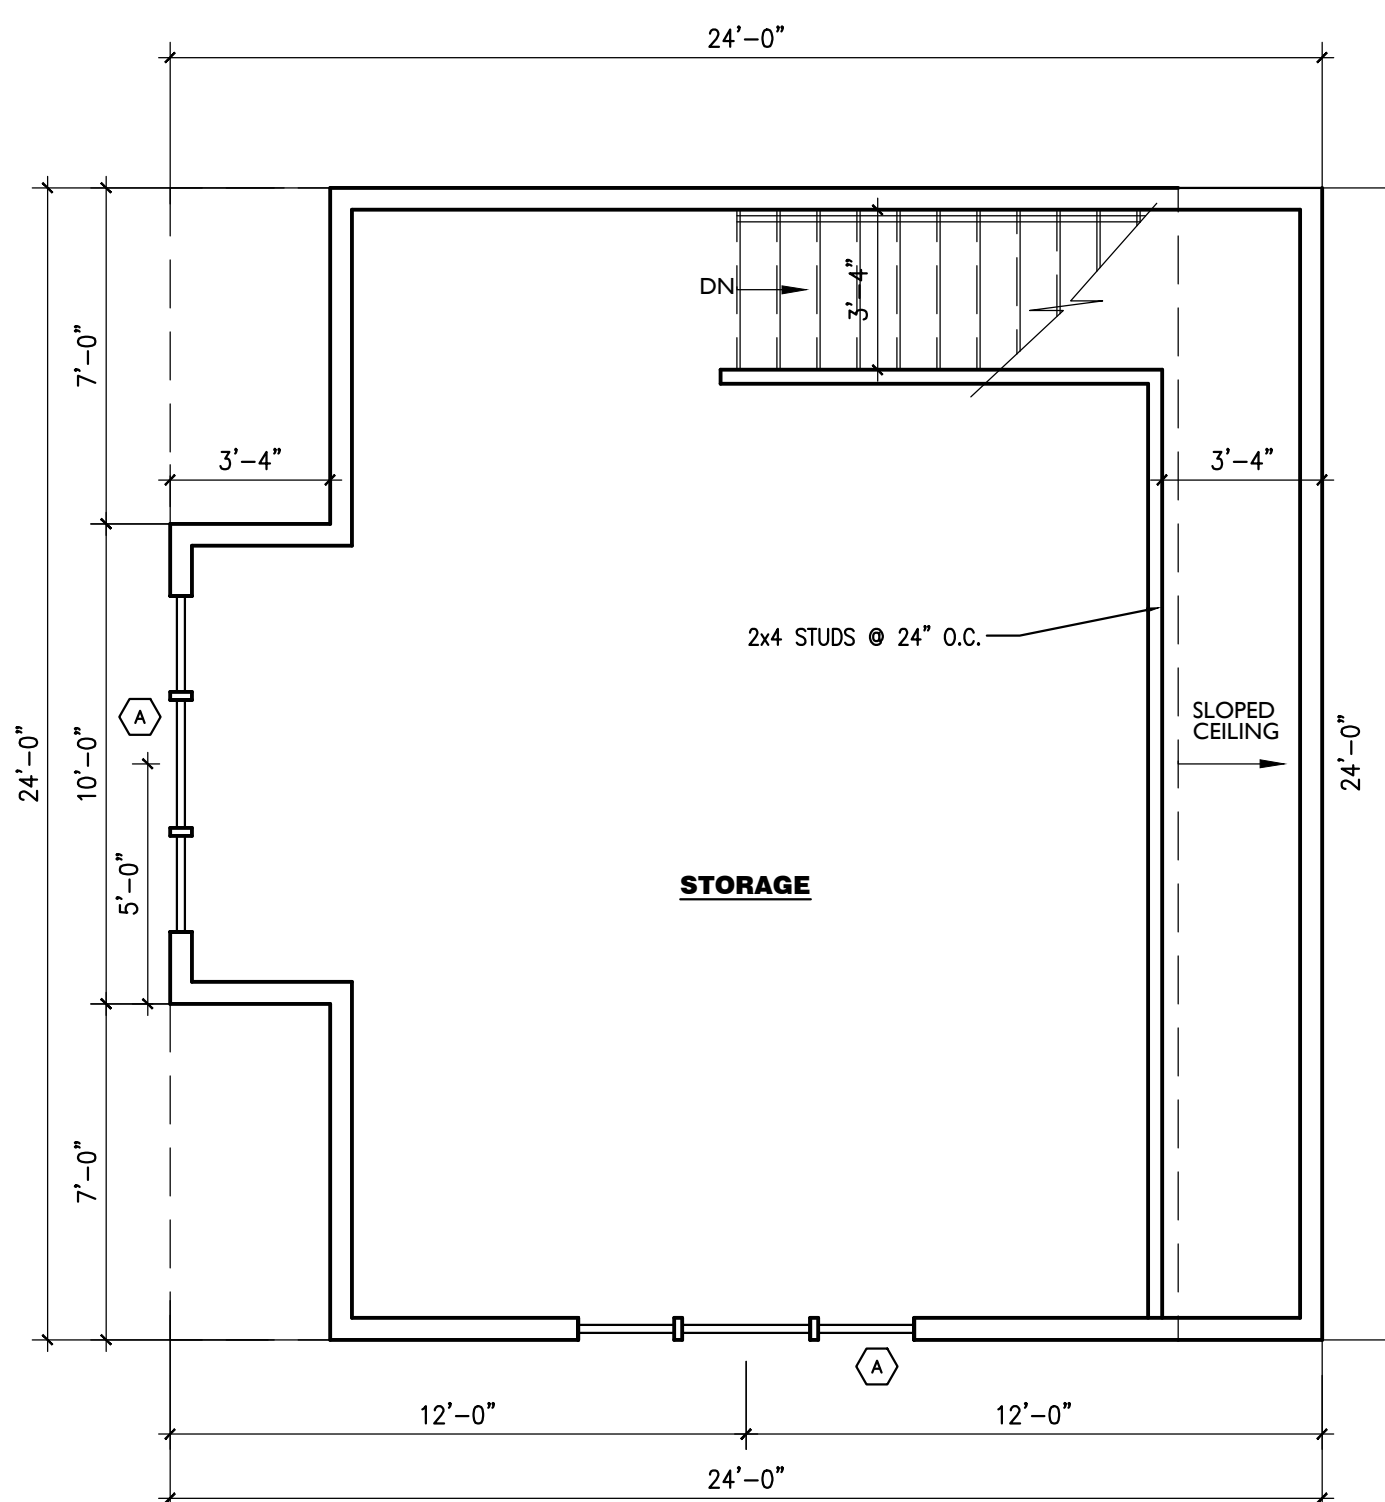

SECOND FLOOR PLAN
1/4" = 1'-0"

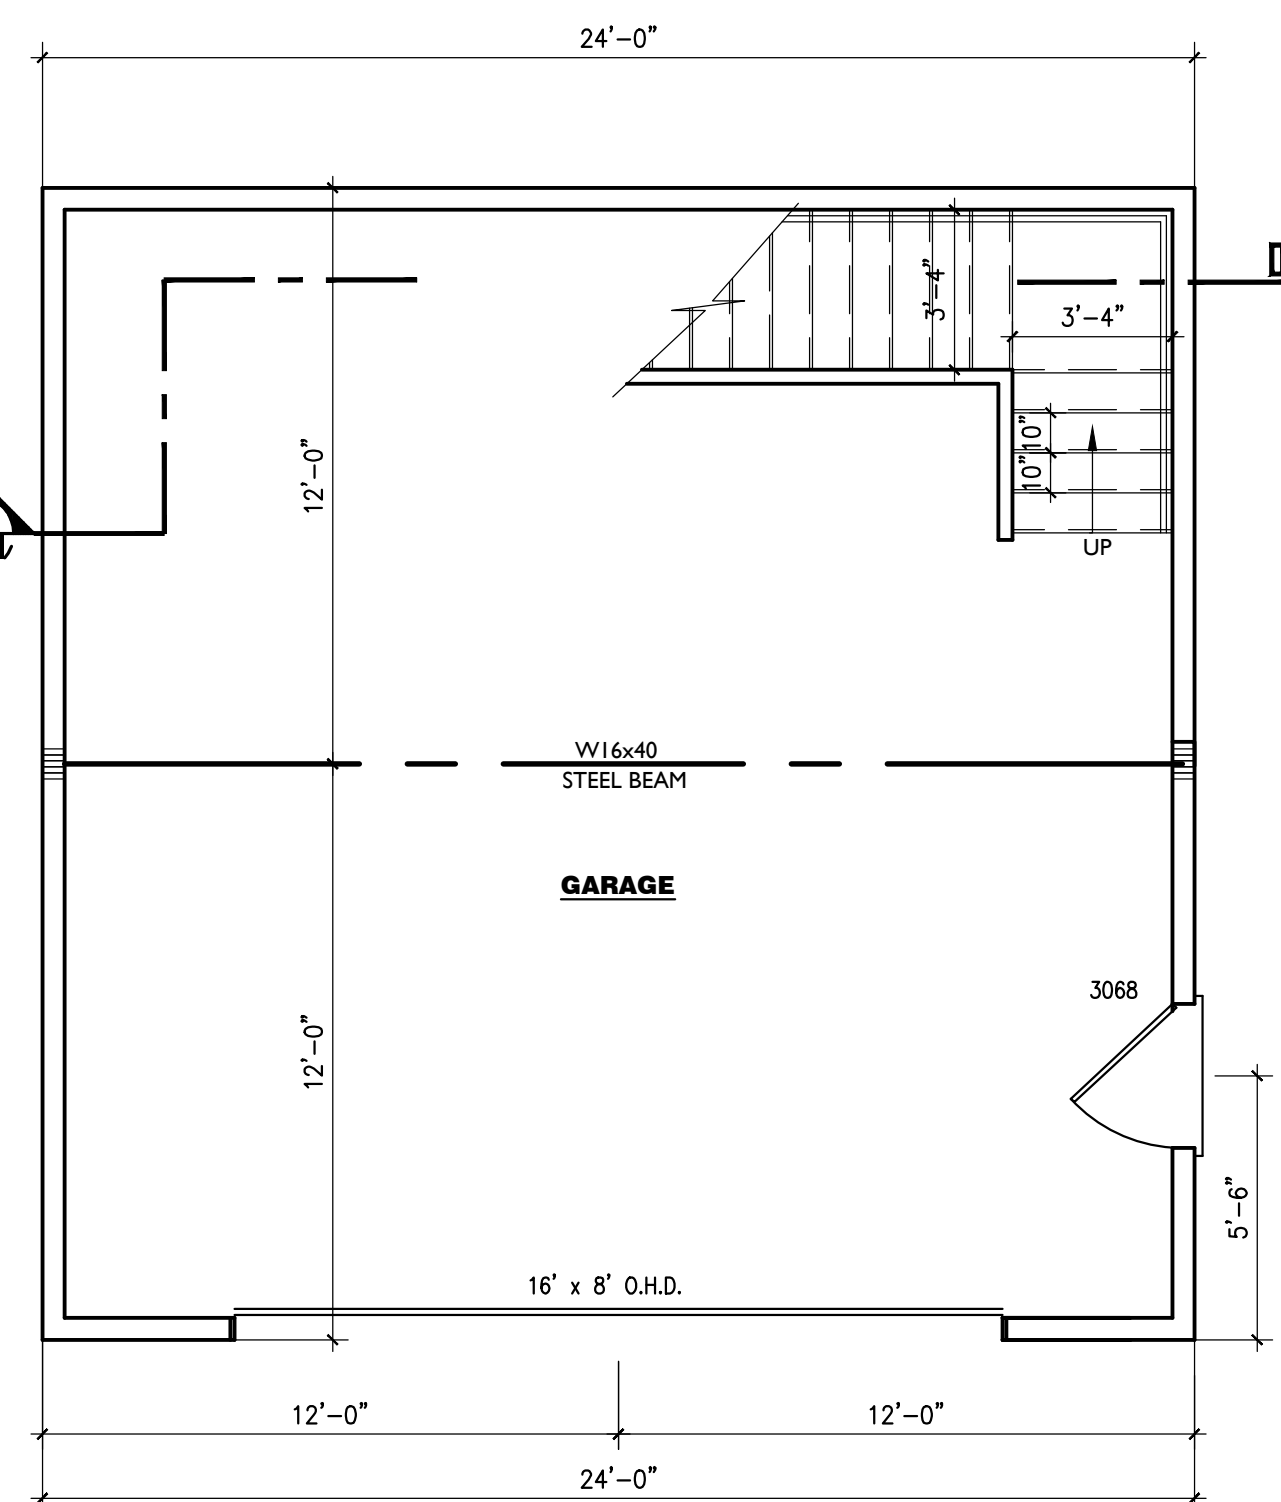

FIRST FLOOR PLAN
1/4" = 1'-0"

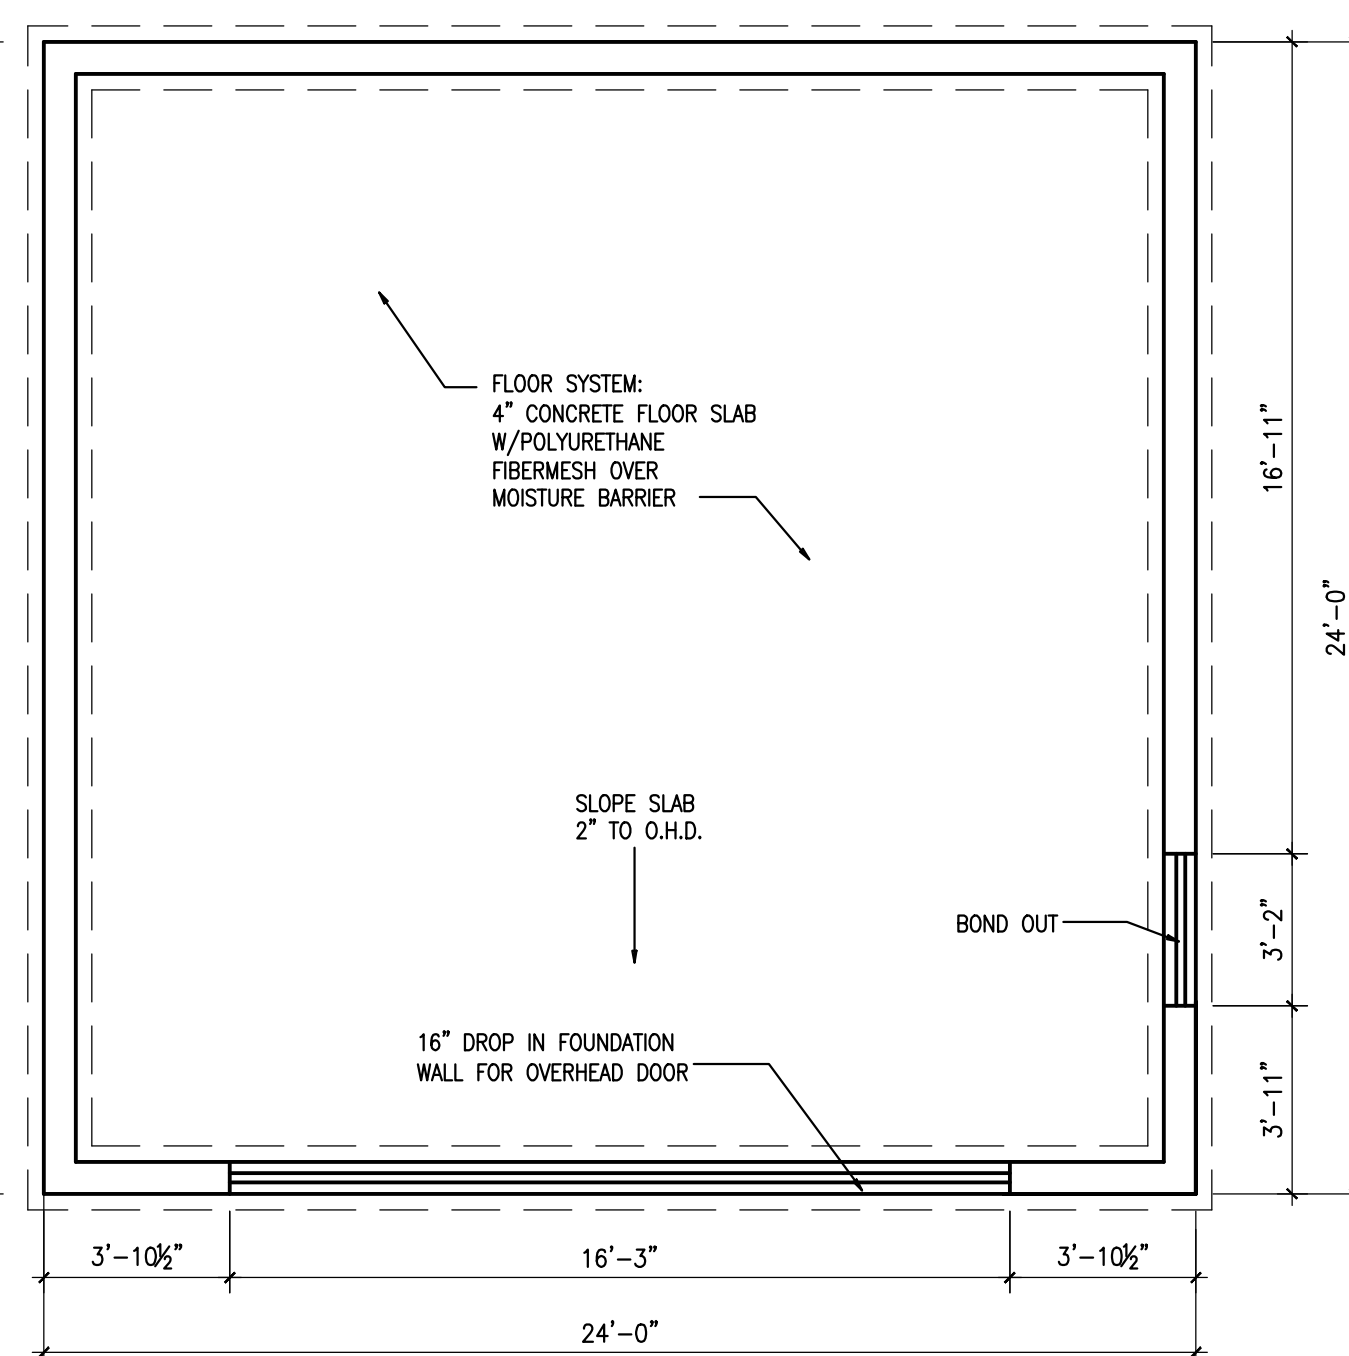


FOUNDATION PLAN
1/4" = 1'-0"

TYPICAL ROOF CONSTRUCTION

- CONTINUOUS RIDGE VENT
- ROOF SHINGLES
- 2x10 ROOF RAFTERS SELECT #2 OR #1 @ 16" O.C.
- 5/8" APA RATED ADVANTECH SHEATHING W/ 8d NAILS, RING SHANK @ 6" O.C. PANEL EDGES AND 6" O.C. INTERMEDIATE W/H CLIPS
- WATERPROOF MEMBRANE ENTIRE ROOF

TYPICAL EXTERIOR WALL

- 1/2" G.W.B. OVER
- 4 MIL. REINP. POLY VAPOR BARRIER
- 2x6 STUDS @ 24" O.C. W/SOLID 2x BLOCKING AT ALL SHEATHING PANEL EDGES
- 1/2" CDX
- 8d NAILS - RING SHANK @ 4" O.C. PANEL EDGES AND 6" O.C. INTERMEDIATE (TYP.) OVER CONT.
- BLDG. WRAP UNDER SIDING

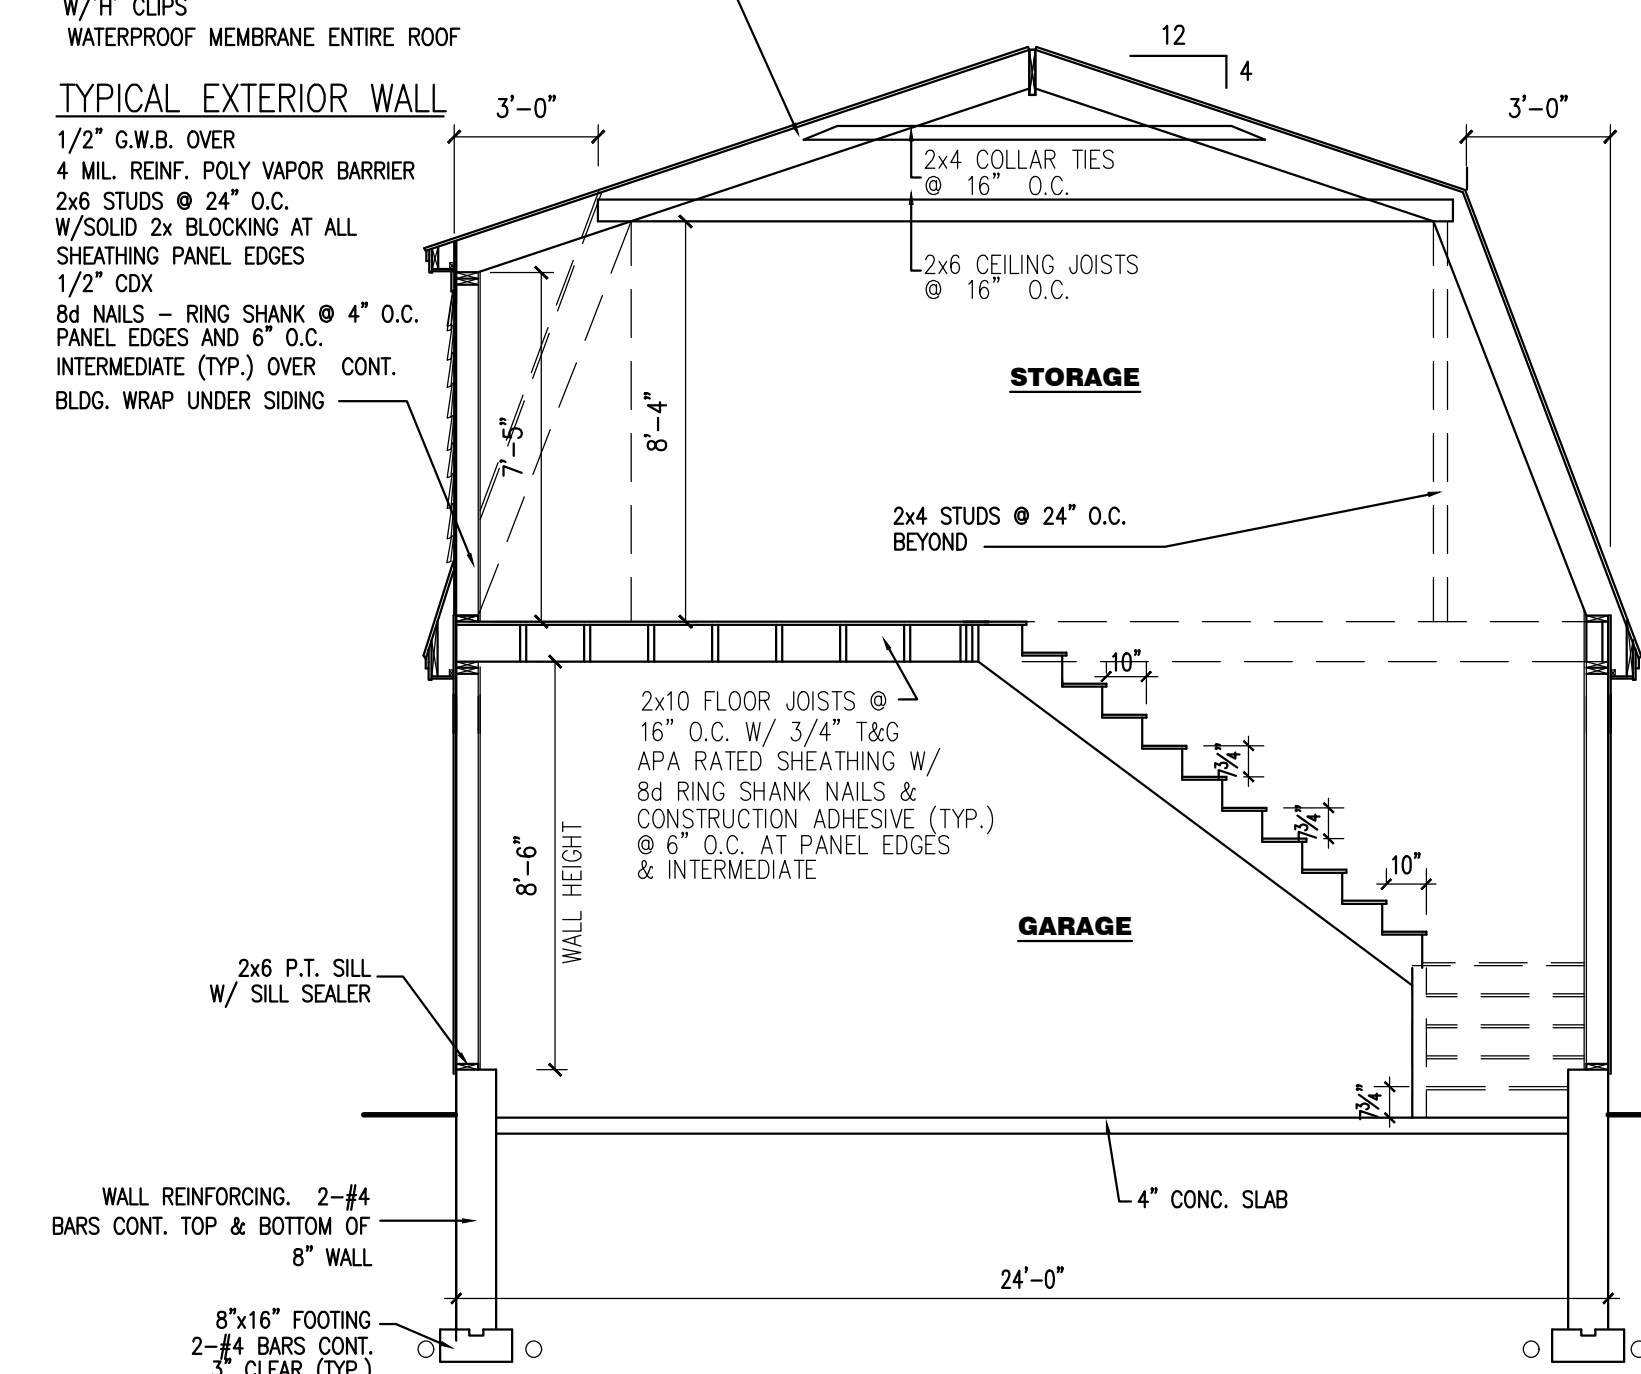

SECTION THROUGH GARAGE
1/4" = 1'-0"

TOWLE RESIDENCE
GARAGE PLAN
WASHINGTON AVENUE
PORTLAND, MAINE

REVISIONS

DLP
DPD
10-15-16
CONSTRUCTION

DRAWN BY:
CHECKED BY:
DATE:
ISSUED:

FOUNDATION PLAN
FLOOR PLANS
ELEVATIONS/SECTION

A1

SCALE: AS NOTED
PROJECT NAME: TOWLE