


ABBREVIATIONS

A	ACCESSORY	J	JANITOR
ACCES	ACCESSORY	K	KITCHEN
ACOUS	ACOUSTIC(AL)	L	LAVATORY
AFF	ABOVE FINISHED FLOOR	LB	POUND
AL	ALUMINUM	LOUVER	LOUVER
ALT	ALTERNATE	LT	LIGHT
ANNUNC	ANNUNCIATOR	LVLG	LEVELING
ANOD	ANODIZED	M	
APPL	APPLIANCE	M.E.	MATCH EXISTING
AUTO	AUTOMATIC	MAX	MAXIMUM
AVG	AVERAGE	MECH	MECHANICAL
B		MEMB	MEMBRANE
BD	BOARD	MET	METAL
BLDG	BUILDING	MEZZ	MEZZANINE
BLKG	BLOCKING	MFD	MANUFACTURED
BOLLD	BOLLARD	MFR	MANUFACTURER
BRDLM	BROADLOOM	MIN	MINIMUM
BU	BUILT UP	MISC	MISCELLANEOUS
C		MLWK	MILLWORK
CAB	CABINET	MOIST	MOISTURE
CEM	CEMENT(TIOUS)	MOT	MOTOR(IZED)
CER	CERAMIC	MTD	MOUNTED
CLG	CEILING	N	
CMU	CONCRETE MASONRY UNIT	NIC	NOT IN CONTRACT
COATG	COATING	NO	NUMBER
COILG	COILING	NTS	NOT TO SCALE
CONC	CONCRETE	O	
CONSTR	CONSTRUCTION	OPNG	OPENING(S)
CONT	CONTINUOUS(A/TION)	OPR	OPERABLE
CONTR	CONTRACT(OR)	ORNA	ORNAMENTAL
COV	COVER	OS	OCCUPANCY SENSOR
CPT	CARPET	OVFL	OVERFLOW
D		OVHD	OVERHEAD
DBL	DOUBLE	P	
DEPT	DEPARTMENT	PBD	PARTICLE BOARD
DES	DESIGN(ED)	PEDTR	PEDESTRIAN
DET	DETAIL	PLAM	PLASTIC LAMINATE
DF	DRINKING FOUNTAIN	PLAS	PLASTER
DIA	DIAMETER	PLSTC	PLASTIC
DIF	DIFFUSER	PLYWD	PLYWOOD
DIM	DIMENSION	PNL	PANEL
DISP	DISPENSER	POLYST	POLYSTYRENE
DIV	DIVISION	PORT	PORTABLE
DN	DOWN	PREFAB	PREFABRICATED
DR	DOOR	PREFIN	PREFINISHED
DSCON	DISCONNECT	PRTECN	PROTECTION
DWR	DRAWER	PTN	PARTITION
E		R	
ELAST	ELASTOMERIC	RDR	READER
ELEC	ELECTRICAL	RECES	RECESS(ED)
EMBED	EMBEDD(ED)(ING)	RECPT	RECEPTACLE
ENGR	ENGINEER(ED)	REF	REFER(ENCE)
ENTR	ENTRANCE	REFL	REFLECTED
EQ	EQUAL	REFR	REFRIGERATOR
EQUIP	EQUIPMENT	REQD	REQUIRED
EX	EXISTING	RESIS	RESIST(ANT)(IVE)
EXP JT	EXPANSION JOINT	RFG	ROOFING
EXPS	EXPOSE(D)	RM	ROOM
EXT	EXTERIOR	RO	ROUGH OPENING
F		S	
FAB	FABRICATION	SCR	SCRIBE
FD	FLOOR DRAIN	SECUR	SECURITY
FE	FIRE EXTINGUISHER	SF	SQUARE FEET
FE&C	FIRE EXTINGUISHER AND CABINET	SGL	SINGLE
FHC	FIRE HOSE CABINET	SHORG	SHORING
FIN	FINISH	SIM	SIMILAR
FLDG	FOLDING	SST	STAINLESS STEEL
FLR	FLOOR(ING)	STD	STANDARD
FPLC	FIREPLACE	STL	STEEL
FR	FIRE RAT(ING)(ED)	STRFR	STOREFRONT
FRMG	FRAMING	STRUCT	STRUCTURAL
FURN	FURNITURE	SURF	SURFACE
FWC	FABRIC WALL COVERING	SUSP	SUSPENDED
FXD	FIXED	SYS	SYSTEM(S)
FXTR	FIXTURE	T	
G		T&G	TONGUE AND GROOVE
GA	GAUGE	THK	THICK
GFCI	GROUND FAULT CIRCUIT INTERRUPTER	TLT	TOILET
GFRC	GLASS FIBER REINFORCED CONCRETE	TRAF	TRAFFIC
GFRC	GLASS FIBER REINFORCED CONCRETE	TRANS	TRANSPARENT
GFRG	GLASS FIBER REINFORCED GYPSUM	TRTD	TREATED
GFRP	GLASS FIBER REINFORCED PLASTER	TYP	TYPICAL
GL	GLASS	UNDRLAY	UNDERLAYMENT
GR	GRAD(E)(ING)	UON	UNLESS OTHERWISE NOTED
GYP	GYPSUM	UTIL	UTILITY
H		V	
HD	HEAD	VEH	VEHICLE
HDWD	HARDWOOD	VERT	VERTICLE
HDWE	HARDWARE	VIF	VERIFY IN FIELD
HM	HOLLOW METAL	W	
HORIZ	HORIZONTAL	W/	WITH
HVAC	HEATING, VENTILATING, AND AIR CONDITIONING	W/O	WITHOUT
I		WC	WATER CLOSET
INFILTR	INFILTRATION	WD	WOOD
INFO	INFORMATION	WDW	WINDOW
INSTRUM	INSTRUMENT(A/TION)	WT	WEIGHT
INSUL	INSULATION	WTRPRF	WATERPROOFING
INT	INTERIOR		
INTLK	INTERLOCK(ING)		


GRAPHIC SYMBOLS

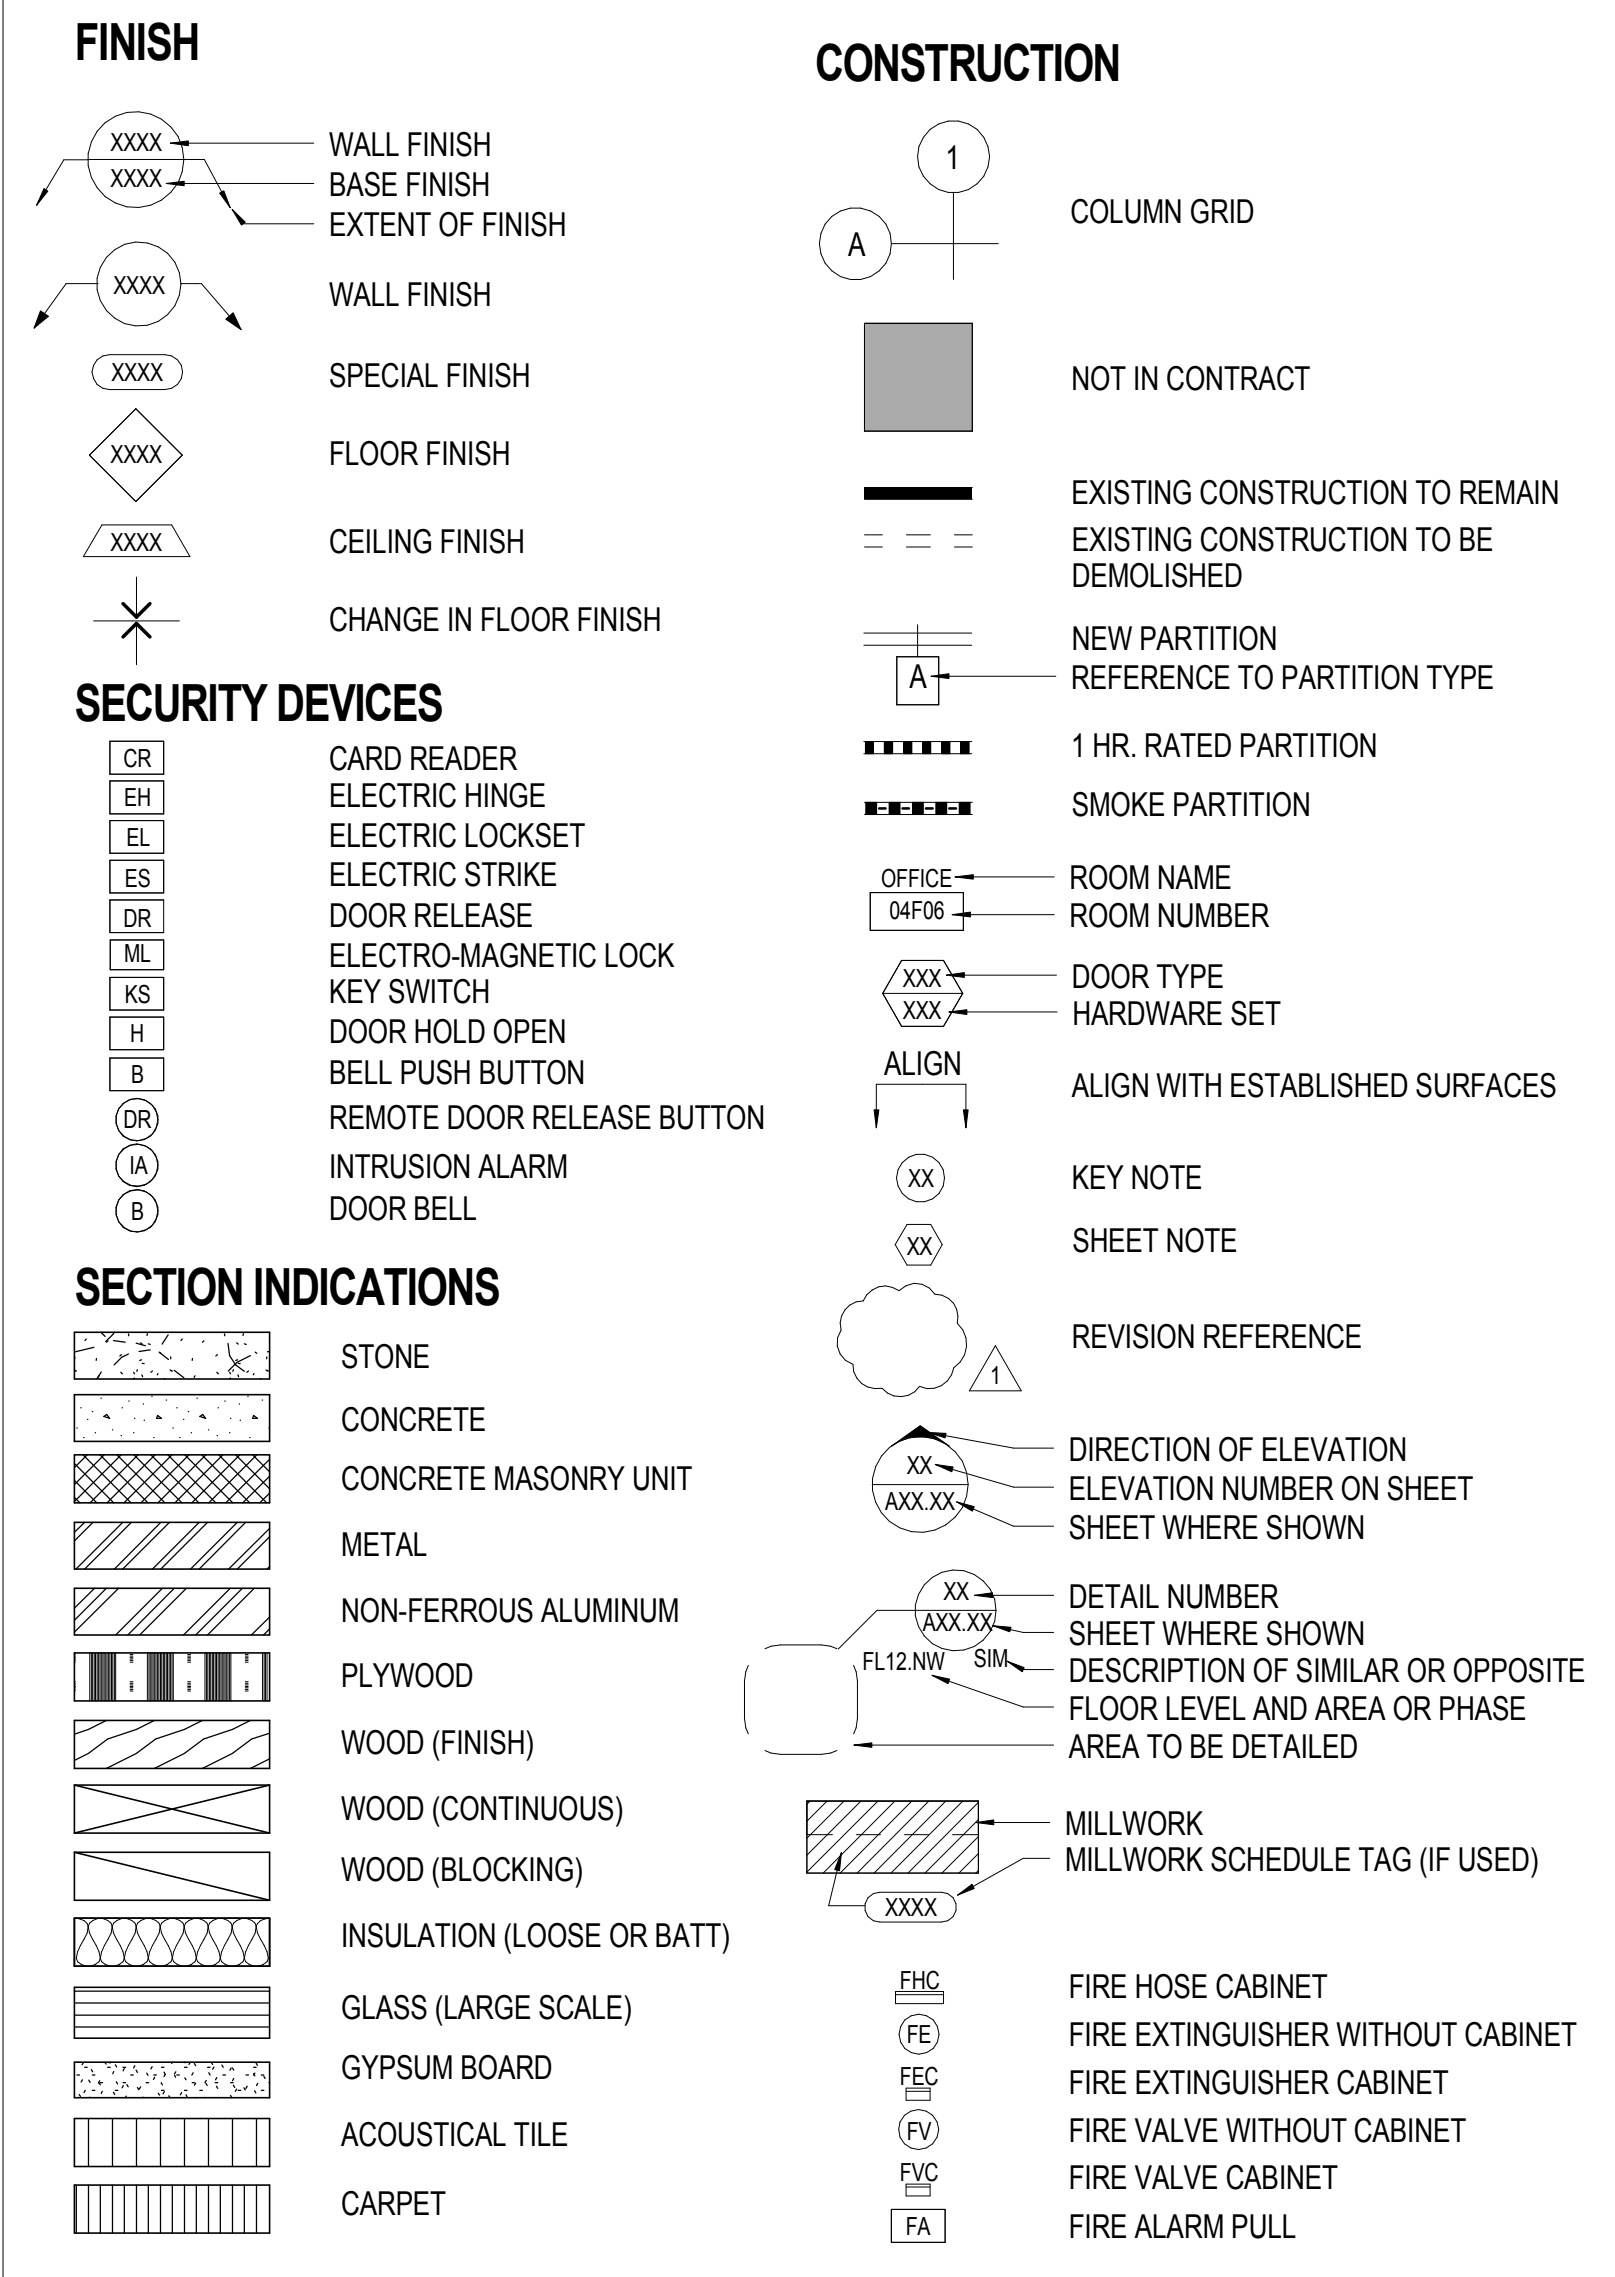


GENERAL NOTES

- COMPLY WITH APPLICABLE LOCAL, STATE AND FEDERAL CODES AND REGULATIONS PERTAINING TO SAFETY OF PERSONS, PROPERTY AND ENVIRONMENTAL PROTECTION.
- OBTAIN AND PAY FOR PERMITS AND INSPECTIONS REQUIRED BY PUBLIC AUTHORITIES GOVERNING THE WORK EXCEPT AS PROVIDED OTHERWISE IN THE SPECIFICATIONS OR OWNER CONTRACTOR AGREEMENT.
- REVIEW DOCUMENTS, VERIFY DIMENSIONS AND FIELD CONDITIONS AND CONFIRM THAT WORK IS BUILDABLE AS SHOWN. REPORT ANY CONFLICTS OR OMISSIONS TO THE ARCHITECT FOR CLARIFICATION PRIOR TO PERFORMING ANY WORK IN QUESTION.
- COORDINATE WORK WITH THE OWNER, INCLUDING SCHEDULING TIME AND LOCATIONS FOR DELIVERIES, BUILDING ACCESS, USE OF BUILDING SERVICES AND FACILITIES, AND USE OF ELEVATORS. MINIMIZE DISTURBANCE OF BUILDING FUNCTIONS AND OCCUPANTS.
- OWNER WILL PROVIDE WORK NOTED "BY OTHERS" OR "NIC" UNDER SEPARATE CONTRACT. INCLUDE SCHEDULE REQUIREMENTS IN CONSTRUCTION PROGRESS SCHEDULE AND COORDINATE TO ASSURE ORDERLY SEQUENCE OF INSTALLATION.
- MAINTAIN WORK AREAS SECURE AND LOCKABLE DURING CONSTRUCTION. COORDINATE WITH OWNER AND/OR PROPERTY MANAGER TO ENSURE SECURITY.
- MAINTAIN EXITS, EXIT LIGHTING, FIRE PROTECTIVE DEVICES, AND ALARMS IN CONFORMANCE WITH APPLICABLE CODES AND ORDINANCES.
- DO NOT SCALE DRAWINGS. WRITTEN DIMENSIONS GOVERN. IN CASE OF CONFLICT, CONSULT THE ARCHITECT.
- PROVIDE AND MAINTAIN BARRICADES, LIGHTING, AND GUARDRAILS AS REQUIRED BY APPLICABLE CODES AND REGULATIONS TO PROTECT OCCUPANTS OF BUILDING AND WORKERS.
- ERECT AND MAINTAIN DUSTPROOF PARTITIONS AS REQUIRED TO PREVENT SPREAD OF DUST, FUMES, AND SMOKE, ETC. TO OTHER PARTS OF THE BUILDING. ON COMPLETION, REMOVE PARTITIONS AND REPAIR DAMAGED SURFACES TO MATCH ADJACENT SURFACES.
- IF DEMOLITION IS PERFORMED IN EXCESS OF THAT REQUIRED, RESTORE EFFECTED AREAS AT NO COST TO THE OWNER.
- REMOVE FROM SITE DAILY AND LEGALLY DISPOSE OF REFUSE, DEBRIS, RUBBISH, AND OTHER MATERIALS RESULTING FROM DEMOLITION OPERATIONS.
- REMOVE DESIGNATED PARTITIONS, COMPONENTS, BUILDING EQUIPMENT, AND FIXTURES AS REQUIRED FOR NEW WORK.
- REMOVE ABANDONED HVAC EQUIPMENT, INCLUDING DUCT WORK.
- REMOVE ABANDONED ELECTRICAL, CABLING AND DEVICES.
- REPAIR EXISTING SURFACES TO REMAIN AS REQUIRED FOR APPLICATION OF NEW FINISHES.
- WHERE EXISTING ACCESS PANELS CONFLICT WITH CONSTRUCTION, RELOCATE PANELS TO ALIGN WITH AND FIT WITHIN NEW CONSTRUCTION.
- CONTRACTOR SHALL PROVIDE BLOCKING FOR ALL EQUIPMENT, MILLWORK & ACCESSORIES MOUNTED ON WALL.
- CONTRACTOR SHALL PROVIDE COLOR SAMPLE FOR ALL FINISHES & P-LAM TO OWNER & ARCHITECT PRIOR TO ORDERING AND INSTALLATION.
- PARTITIONS ARE DIMENSIONED FROM FINISH FACE TO FINISH FACE UNLESS OTHERWISE NOTED. MAINTAIN DIMENSIONS MARKED AS "CLEAR". ALLOW FOR THICKNESS OF FINISHES.
- G.C. SHALL PROVIDE ALL WORK RELATED TO ENGINEERING TO INCLUDE, BUT NOT LIMITED TO: MECHANICAL, ELECTRICAL, FIRE PROTECTION & LIFE SAFETY. G.C. SHALL PROVIDE DESIGN DRAWINGS, PERMITS & INSTALLATION OF SYSTEMS ON A DESIGN BUILD BASIS.

VICINITY MAP

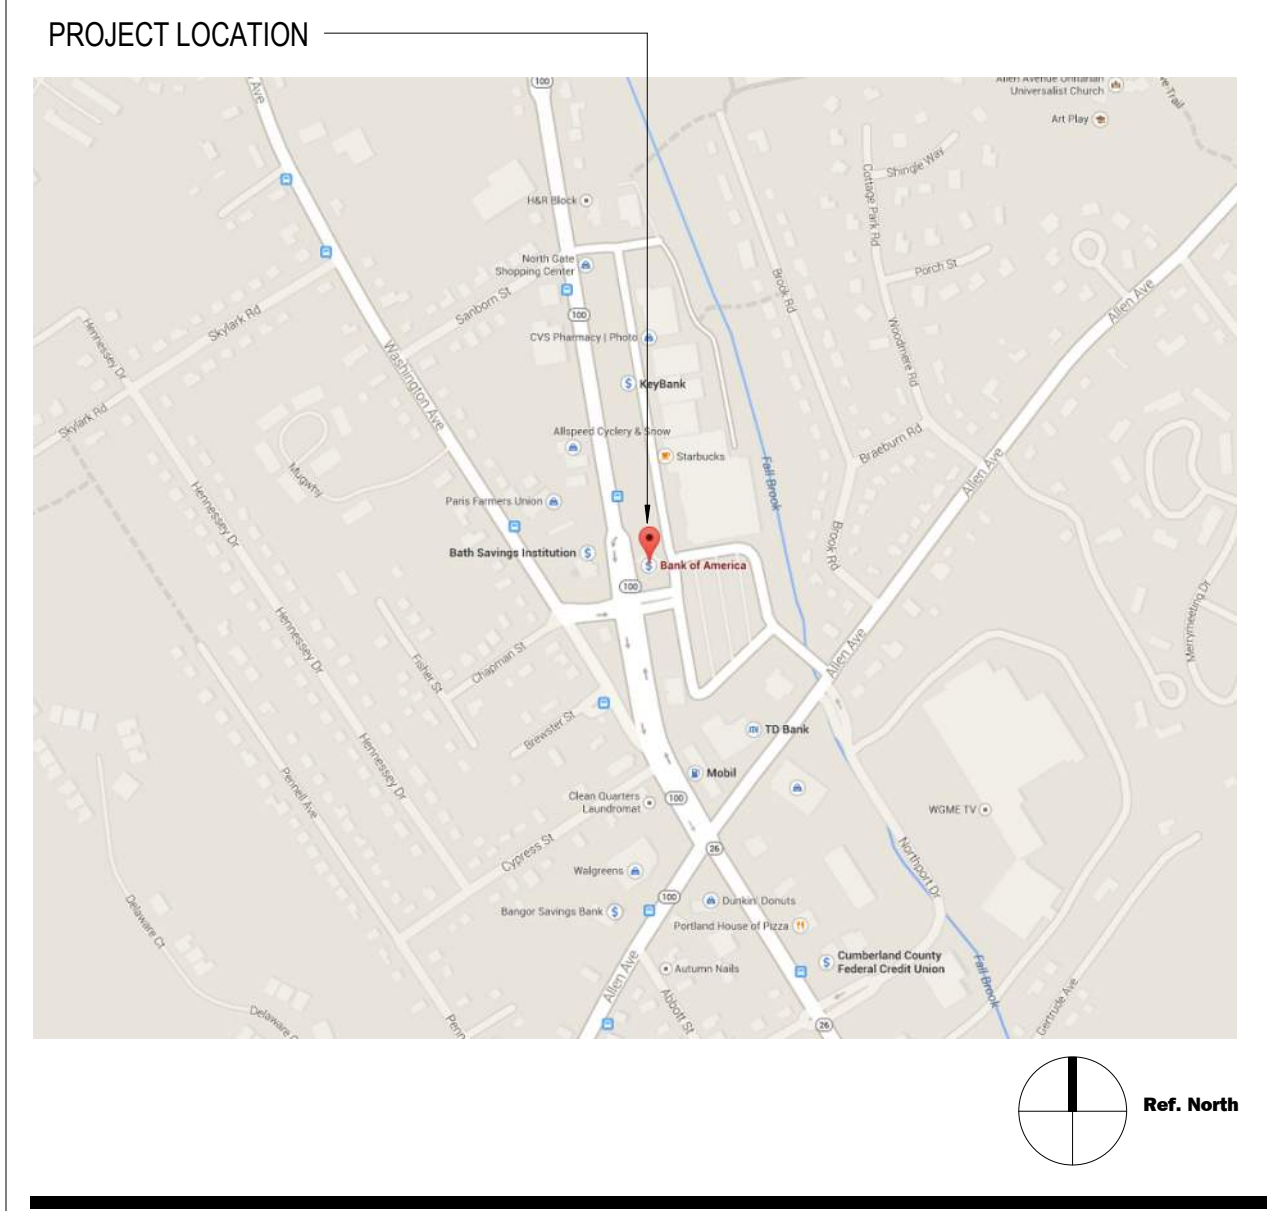

LOCATION MAP

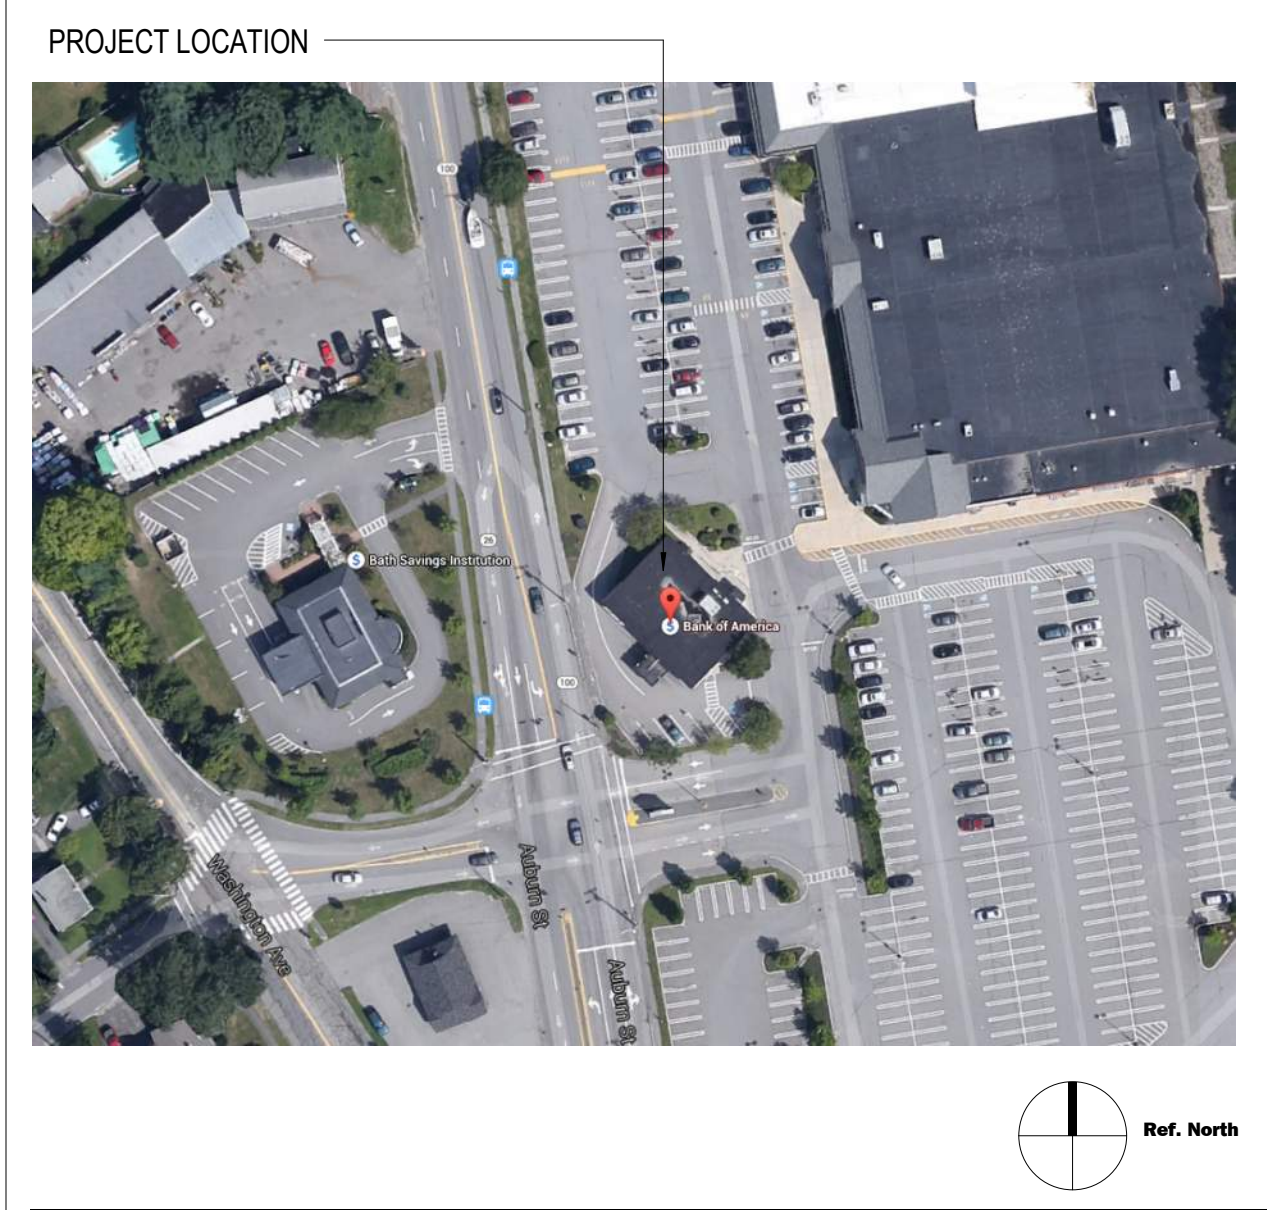

SITE PLAN



DRAWING INDEX

DRAWING NUMBER	DRAWING NAME	CURRENT ISSUE	CURRENT ISSUE DATE	CURRENT ISSUE DESCRIPTION
A00.00	DRAWING INDEX	1	08/15/2014	ISSUE FOR BID AND PERMIT
A00.20	PARTITION TYPES, DOOR & HARDWARE SCHEDULES	1	08/15/2014	ISSUE FOR BID AND PERMIT
A00.40	TYPICAL ADA INFORMATION	1	08/15/2014	ISSUE FOR BID AND PERMIT
A01.01	DEMOLITION PLAN	1	08/15/2014	ISSUE FOR BID AND PERMIT
A02.01	CONSTRUCTION PLAN	1	08/15/2014	ISSUE FOR BID AND PERMIT
A05.01	FINISH PLAN	1	08/15/2014	ISSUE FOR BID AND PERMIT
A06.01	FURNITURE PLAN	1	08/15/2014	ISSUE FOR BID AND PERMIT
A12.00	ENLARGED PLANS AND TYPICAL DETAILS	1	08/15/2014	ISSUE FOR BID AND PERMIT
A12.01	TYPICAL DETAILS	1	08/15/2014	ISSUE FOR BID AND PERMIT
A12.02	TYPICAL DETAILS	1	08/15/2014	ISSUE FOR BID AND PERMIT
A12.20	EXISTING CONDITION PHOTOS	1	08/15/2014	ISSUE FOR BID AND PERMIT

PROJECT INFORMATION

PROJECT DESCRIPTION: BANK OF AMERICA ADA UPGRADE

BUILDING ADDRESS: North Gate, 39 Auburn Street, Portland, ME 04103

OCCUPANCY TYPE: BUSINESS GROUP B

CONSTRUCTION TYPE: EXISTING

PROJECT AREA: 980 s.f.

APPLICABLE CODES

- BUILDING SUBCODE: 2009 IBC & 2009 IEBC MAINE UNIFORM BUILDING AND ENERGY CODE 'MUBEC'
- PLUMBING SUBCODE: ME STATE INTERNATIONAL PLUMBING CODE (UPC 2007)
- MECHANICAL SUBCODE: ME STATE MECHANICAL CODE
- ELECTRICAL SUBCODE: NEC 2007 ELECTRICAL STANDARDS
- FIRE / LIFE SAFETY SUBCODE: NFPA 2007 FIRE SAFETY CODES
- ENERGY CODE: 2009 IECC MAINE UNIFORM BUILDING AND ENERGY CODE 'MUBEC'
- ACCESSIBILITY CODE: ADAAG

Bank of America
39 Auburn Street, Portland, ME 04103

Gensler
One Beacon Street
Third Floor
Boston MA 02108
Tel: 617.619.5700
Fax: 617.619.5701

Issue #	Issue Date	Issue Description
1	08/15/2014	ISSUE FOR BID AND PERMIT

Seal/Signature

Project Name: ADA UPGRADES

Project Number: 11.6560.125

Description: DRAWING INDEX

Scale: NOT TO SCALE

A00.00

© 2014 Gensler