


WHIPPLE  
CALLENDER  
ARCHITECTS

136 PLEASANT AVE.  
PORTLAND, ME 04103  
P 207.775.2696  
F 207.775.3631  
www.whipplecallender.com

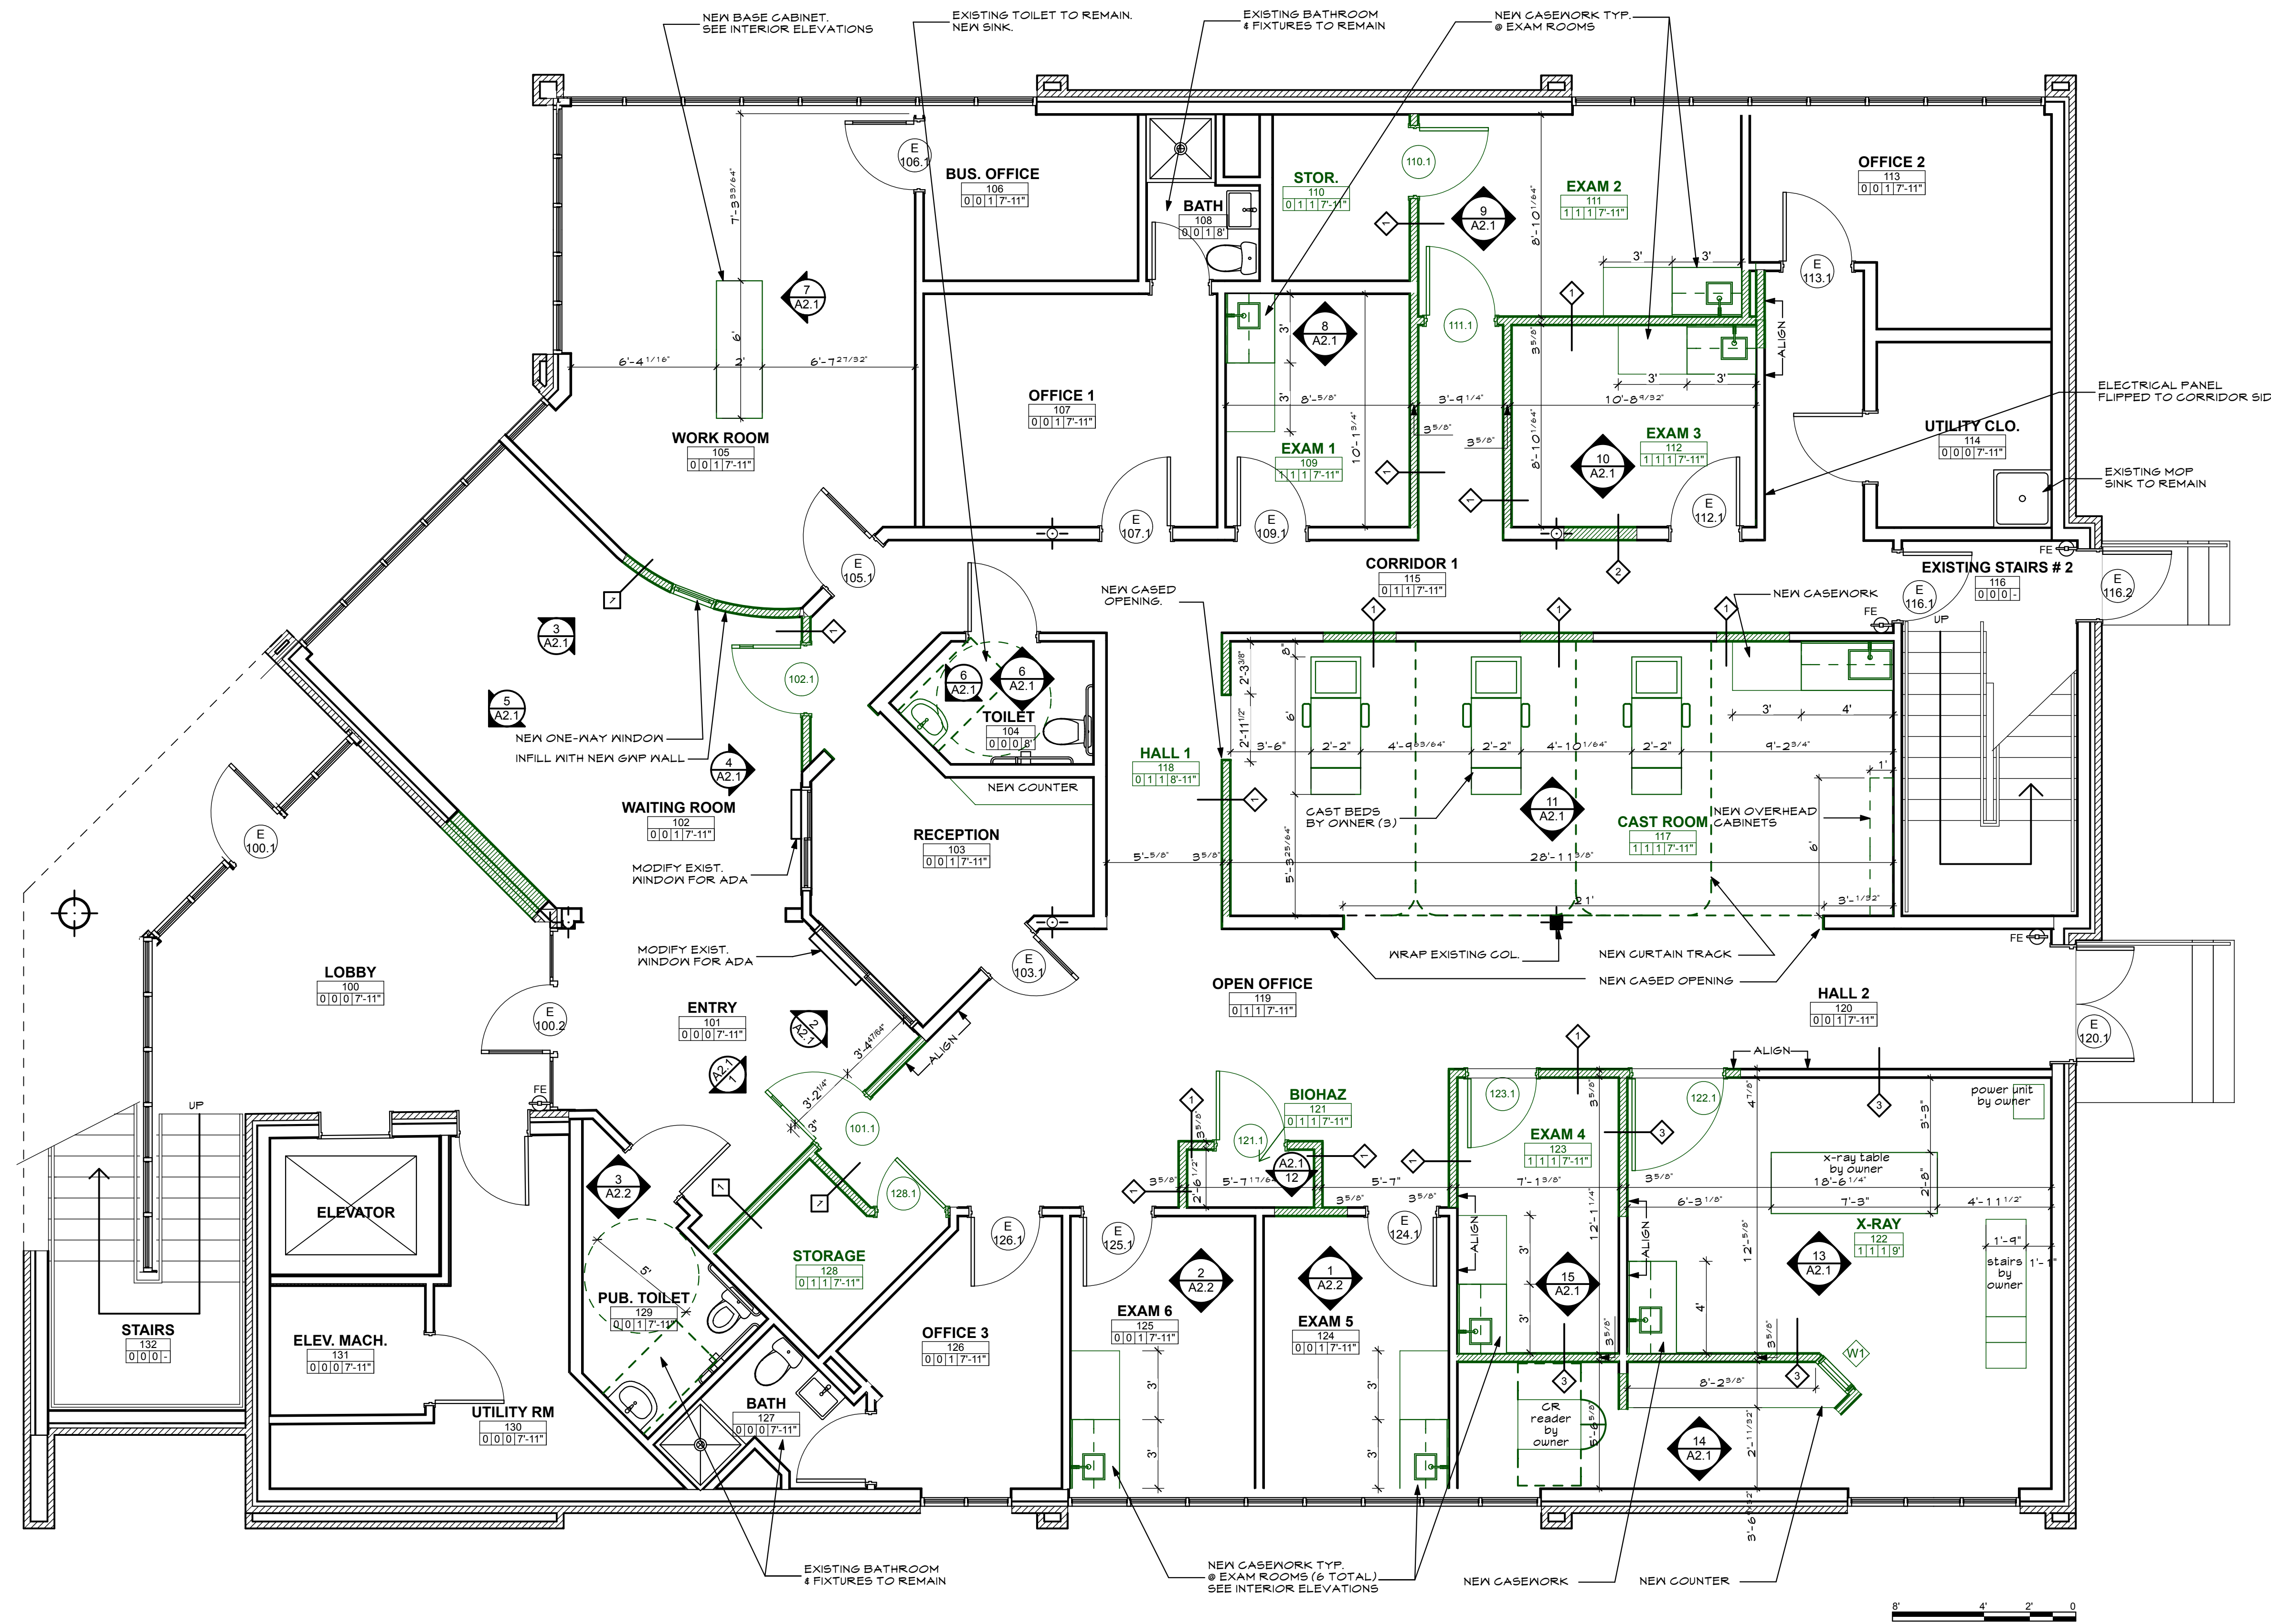

- FINISH NOTES:**
1. PROVIDE PAPER TOWEL DISPENSER AT ALL SINKS
  2. PROVIDE TWO COAT HOOKS ON BACK OF DOOR FOR ALL EXAMS, AND OFFICES. SEE INTERIOR ELEVATION FOR TYPICAL HOOK LOCATION.
  3. WALL PAINT TO BE EGGSHELL.
  4. DOOR FRAME PAINT TO BE SATIN GLOSS
  5. HANG TENANT SUPPLIED GLOVE BOX & SHARPS CONTAINER.
  6. PROVIDE ADA TACTILE SIGNAGE AT BATHROOMS.

- LEGEND:**
- WALL TYPE 1 TYPICAL  
SEE SHEET NO. A4.1
  - NEW WALL
  - DIMENSION TO THE FACE OF STUD UNLESS OTHERWISE NOTED
  - EXISTING WALL TO REMAIN
  - EXISTING CONSTRUCTION TO BE REMOVED
  - DOOR & FRAME SCHEDULE  
SEE SHEET A4.1
  - INTERIOR ELEVATIONS

**1**  
A1.1  
**FIRST FLOOR PLAN**  
SCALE: 1/4" = 1'-0"

- GENERAL NOTES:**
1. VERIFY ALL DIMENSIONS IN THE FIELD. REPORT ALL DISCREPANCIES TO ARCHITECT PRIOR TO COMMENCEMENT WITH WORK.
  2. NOTED DIMENSIONS TAKE PRECEDENT OVER SCALED DIMENSIONS. LARGE DETAILS TAKE PRECEDENT OVER SMALL SCALED DETAILS.
  3. ALL NEW CONSTRUCTION DIMENSIONS ARE ROUGH OPENINGS UNLESS NOTED OTHERWISE. DIMENSIONS TO EXISTING WALL CONSTRUCTION ARE TO FINISH SURFACE.
  4. PROVIDE SOLID BLOCKING FOR ALL CABINETS AND ACCESSORIES. REVIEW INTERIOR ELEVATIONS AND DETAILS FOR LOCATIONS.

**GENERAL LEGEND**

ROOM NAME	RM. #
CEILING HEIGHT	
WALL MATERIAL #	
BASEBOARD MATERIAL #	
FLOORING MATERIAL #	

**ROOM FINISH LEGEND**

FLOORING MATERIAL FIRST NO. OF 4	BASEBOARD MATERIAL SECOND NO. OF 4	WALL FINISH THIRD NO. OF 4
0 NO CHANGE	0 NO CHANGE	0 NO CHANGE
1 SHEET VINYL	1 4" VINYL	1 PAINT
2 CARPET		

**ISSUED FOR PERMIT  
MARCH 6, 2017**

DATE	DESCRIPTION
2-28-2017	ISSUED FOR STATE FIRE PERMIT
3-4-2017	ISSUED FOR PERMIT W/ SURVEY

DATE: 3/6/17  
CHECKED BY: AEC  
DRAWN BY: CLL  
JOB: NEF  
SHEET TITLE: FIRST FLOOR PLAN

**A1.1**