



SOUTH ELEVATION

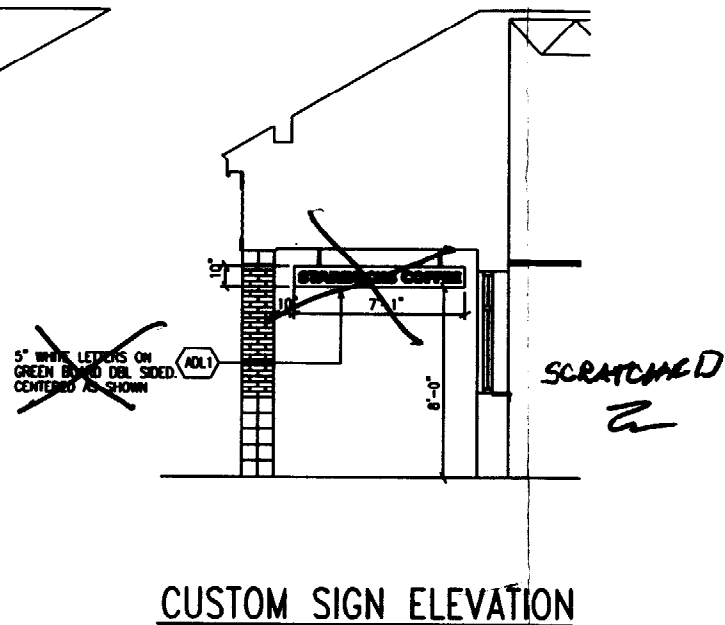

CUSTOM SIGN ELEVATION

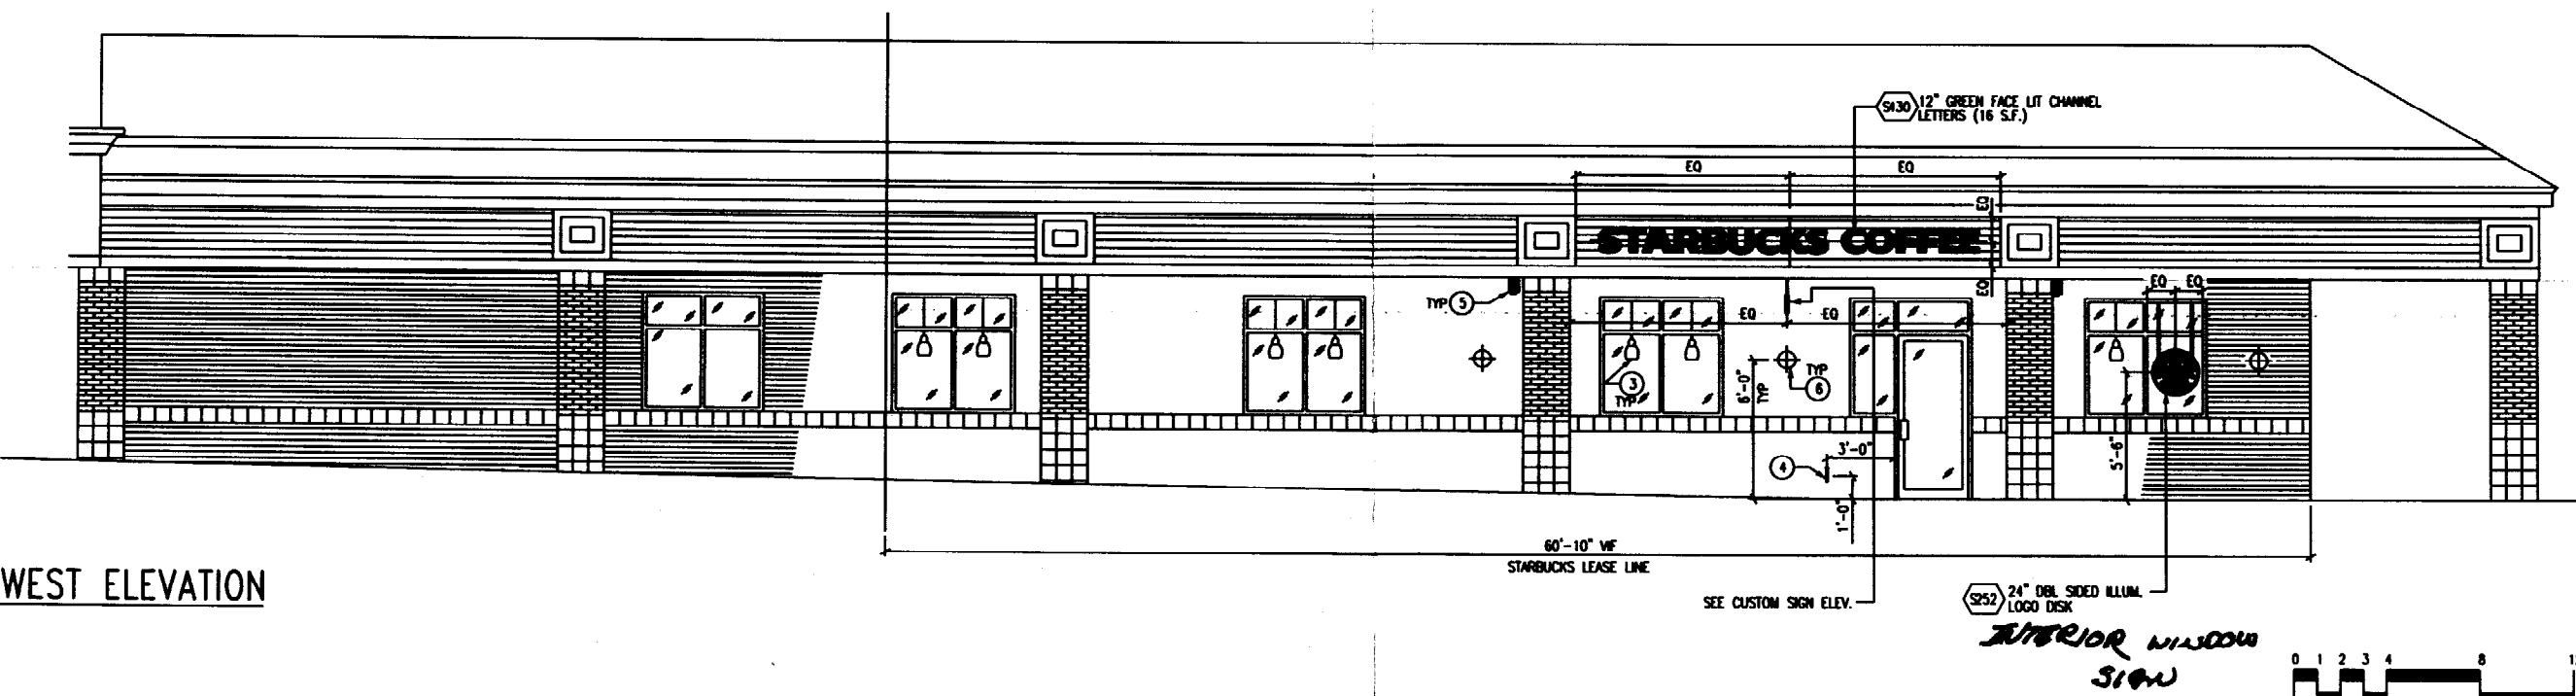

WEST ELEVATION

1 SIGNAGE SCHEDULE:

ITEM#	QTY	DESCRIPTION
S252	2	WINDOW DBL 24" ILLUM

LOGOS

S252	2	WINDOW DBL 24" ILLUM
------	---	----------------------

EXTERIOR

S430	2	SINGLE RACEWAY FACE LIT 12"
------	---	-----------------------------

ADDITIONAL ITEMS

ADL1	2	5" WHITE LETTER ON GREEN BOARD???
------	---	-----------------------------------

GENERAL NOTES

- (A) NUMERICAL NOTES NOT LISTED ARE NOT USED.
- (B) FOR FULL SCHEDULES, SEE SHEETS SC1 THROUGH SC3.
- (C) STARBUCKS CONTRACTS DIRECTLY WITH SIGNAGE CONTRACTOR TO PERMIT, SUPPLY AND INSTALL SIGNAGE. SIGNAGE CONTRACTOR TO VERIFY SIGNAGE COMPLIANCE WITH LOCAL CODES AND OBTAIN PERMIT AND LANDLORD APPROVAL.
- (D) SIGNAGE CONTRACTOR TO SUPPLY SHOP DRAWINGS TO STARBUCKS CM AND TO THE GC AS NEEDED. GC TO NOTIFY STARBUCKS CM IMMEDIATELY IF SHOP DRAWINGS OR INSTALLATION IS IN DISCREPANCY WITH STARBUCKS ARCHITECTURAL DRAWINGS.
- (E) GC TO COORDINATE AND SCHEDULE SIGNAGE INSTALLATION WITH THE SIGNAGE CONTRACTOR PROVIDING A MINIMUM SCHEDULING NOTICE OF 4 WEEKS AND 1 WEEK PRIOR TO SCHEDULED DATE OF INSTALLATION. STARBUCKS CM TO PROVIDE GC WITH SIGNAGE CONTRACTOR CONTACT INFORMATION.
- (F) GC TO PROVIDE 3" HIGH BLACK ACRYLIC STORE ADDRESS ON GLAZING ABOVE STOREFRONT, CENTER ABOVE DOORS WHERE POSSIBLE.

EXTERIOR ELEVATION NOTES

- 1 SIGNAGE CONTRACTOR TO EXPEDITE SIGNAGE UNDER SEPARATE PERMIT.
- 2 SIGNAGE CONTRACTOR SHALL VERIFY SIZE & LOCATION OF ANY & ALL ALLOWABLE MONUMENT OR POLE SIGNAGE WITH LL & PROVIDE SHOP Dwg(S) PRIOR TO FABRICATION TO STARBUCKS DESIGNER FOR APPROVAL.
- 3 INTERIOR PENDANT LIGHTS, SEE SHEET AS.0 FOR MOUNTING HEIGHT. SEE E3.0 FOR LIGHTING SCHEDULE.
- 4 HOSE BIB. SEE P2.0 FOR PLUMBING SCHEDULE.
- 5 SPEAKER. SEE E2.0 FOR A/C SCHEDULE.
- 6 EXTERIOR WALL FIXTURE. SEE AS.0 FOR PLACEMENT. SEE E3.0 FOR LIGHTING SCHEDULE.



© 1987 STARBUCKS CORPORATION

STARBUCKS COFFEE COMPANY
2401 UTAH AVENUE SOUTH
SEATTLE, WASHINGTON 98134
(206) 318-1575

THESE PLANS AND SPECIFICATIONS, AS WELL AS ANY CONTRACTS, AGREEMENTS, CONDITIONS AND ORDERS ARE THE SOLE PROPERTY OF STARBUCKS CORPORATION. ANY REPRODUCTION, MODIFICATION, OR ALTERATION OF THESE MATERIALS FOR ANY PURPOSES OF THIS PROJECT WITHOUT STARBUCKS' PRIOR WRITTEN CONSENT IS STRICTLY PROHIBITED.

CONSULTANTS
dpb
ARCHITECTURAL SERVICES
18 OLIVER ST., SUITE 202C
NORTH EASTON, MA 02356
508-230-2220
DPBCADD@AOL.COM

REV DATE JC DESCRIPTION

STARBUCKS COFFEE
NORTHGATE PLAZA
91 AUBURN STREET
PORTLAND, ME. 04103
CUMBERLAND

PROJECT: COUNTY:

PROJECT NO. 22764-001
CONCEPT: EB - GROW3 - LH
ISSUE DATE: 7-11-03
PM: RITA LANG
JC: TARA DI NAPOLI
CHECKED: KATIE LOVE
C. M. CHKDSTEPHEN DELROSE

SCALE: 1/4" = 1'-0"
(DO NOT SCALE DRAWINGS)

SHEET TITLE
STOREFRONT ELEVATIONS & SIGNAGE

A2.0
PROJECT CODE: 22764-001

