
DEMOLITION LEGEND GENERAL DEMOLITION NOTES 1. ALL ELECTRICAL WORK FOR THE PROJECT TO COMPLY WITH THE ELECTRICAL CODE AS OUTLINED IN THE "BUILDING ANALYSIS" CODE DATA. INCLUDING BUT NOT LIMITED TO NEW WRING INTO EXISTING PANELS. WALL TO REMAIN 2. G.C. AND PROJECT MANAGER TO VERIFY ALL PROPOSED WORK AND MEASUREMENTS PRIOR TO CONSTRUCTION AND/OR DEMOLITION. VALANCE TO REMAIN 3. G.C. SHALL BE RESPONSIBLE TO REMOVE FLOOR FINISHES AS INDICATED TO BARE SLAB AND TO LEVEL/PREP SLAB AS REQUIRED FOR NEW FINISHES. FLOOR FINISH TO BE REMOVED 4. HAZARDOUS MATERIALS SHALL BE REMOVED PRIOR TO EXECUTION OF DEMOLITION CONTRACT. IF HAZARDOUS MATERIALS ARE ENCOUNTERED, DO NOT DISTURB; IMMEDIATELY NOTIFY ARCHITECT AND GENERAL CONTRACTOR. MATERIALS WILL BE REMOVED UNDER A SEPARATE CONTRACT. 5. CONTRACTOR IS TO SCHEDULE HIGH NOISE WORK WITH OWNER IN ORDER TO ELECTRICIAN SHALL RE-USE EXISTING PHOTO LAB CIRCUITING TO POWER PROPOSED EQUIPMENT, ELECTRICIAN TO COORDINATE WITH CVS PROVIDED AVOID DISRUPTION DURING BUSINESS HOURS. ALL ELECTRICAL COMPONENTS REMOVED DURING DEMOLITION MUST BE CAPPED AND TAGGED IF NO LONGER USED IN REMODELED STORE LAYOUT. VERIFY ALL ELECTRICAL ITEMS TO BE DEMOLISHED WITH PROJECT MANAGER. ELECTRICIAN SHALL RE-USE EXISTING LIGHTING CIRCUITS AND CONNECT RELOCATED AND NEW LIGHT FIXTURES AS REQUIRED. 7. ANY PLUMBING FIXTURES REMOVED DURING DEMOLITION MUST BE PROPERLY CAPPED IF NO LONGER USED IN REMODELED STORE LAYOUT. CAPPING OF DRAINS AND SUPPLY LINES SHALL BE MADE BELOW THE FINISHED SURFACE. VERIFY ALL PLUMBING ITEMS TO DEMOLISHED WITH PROJECT MANAGER.

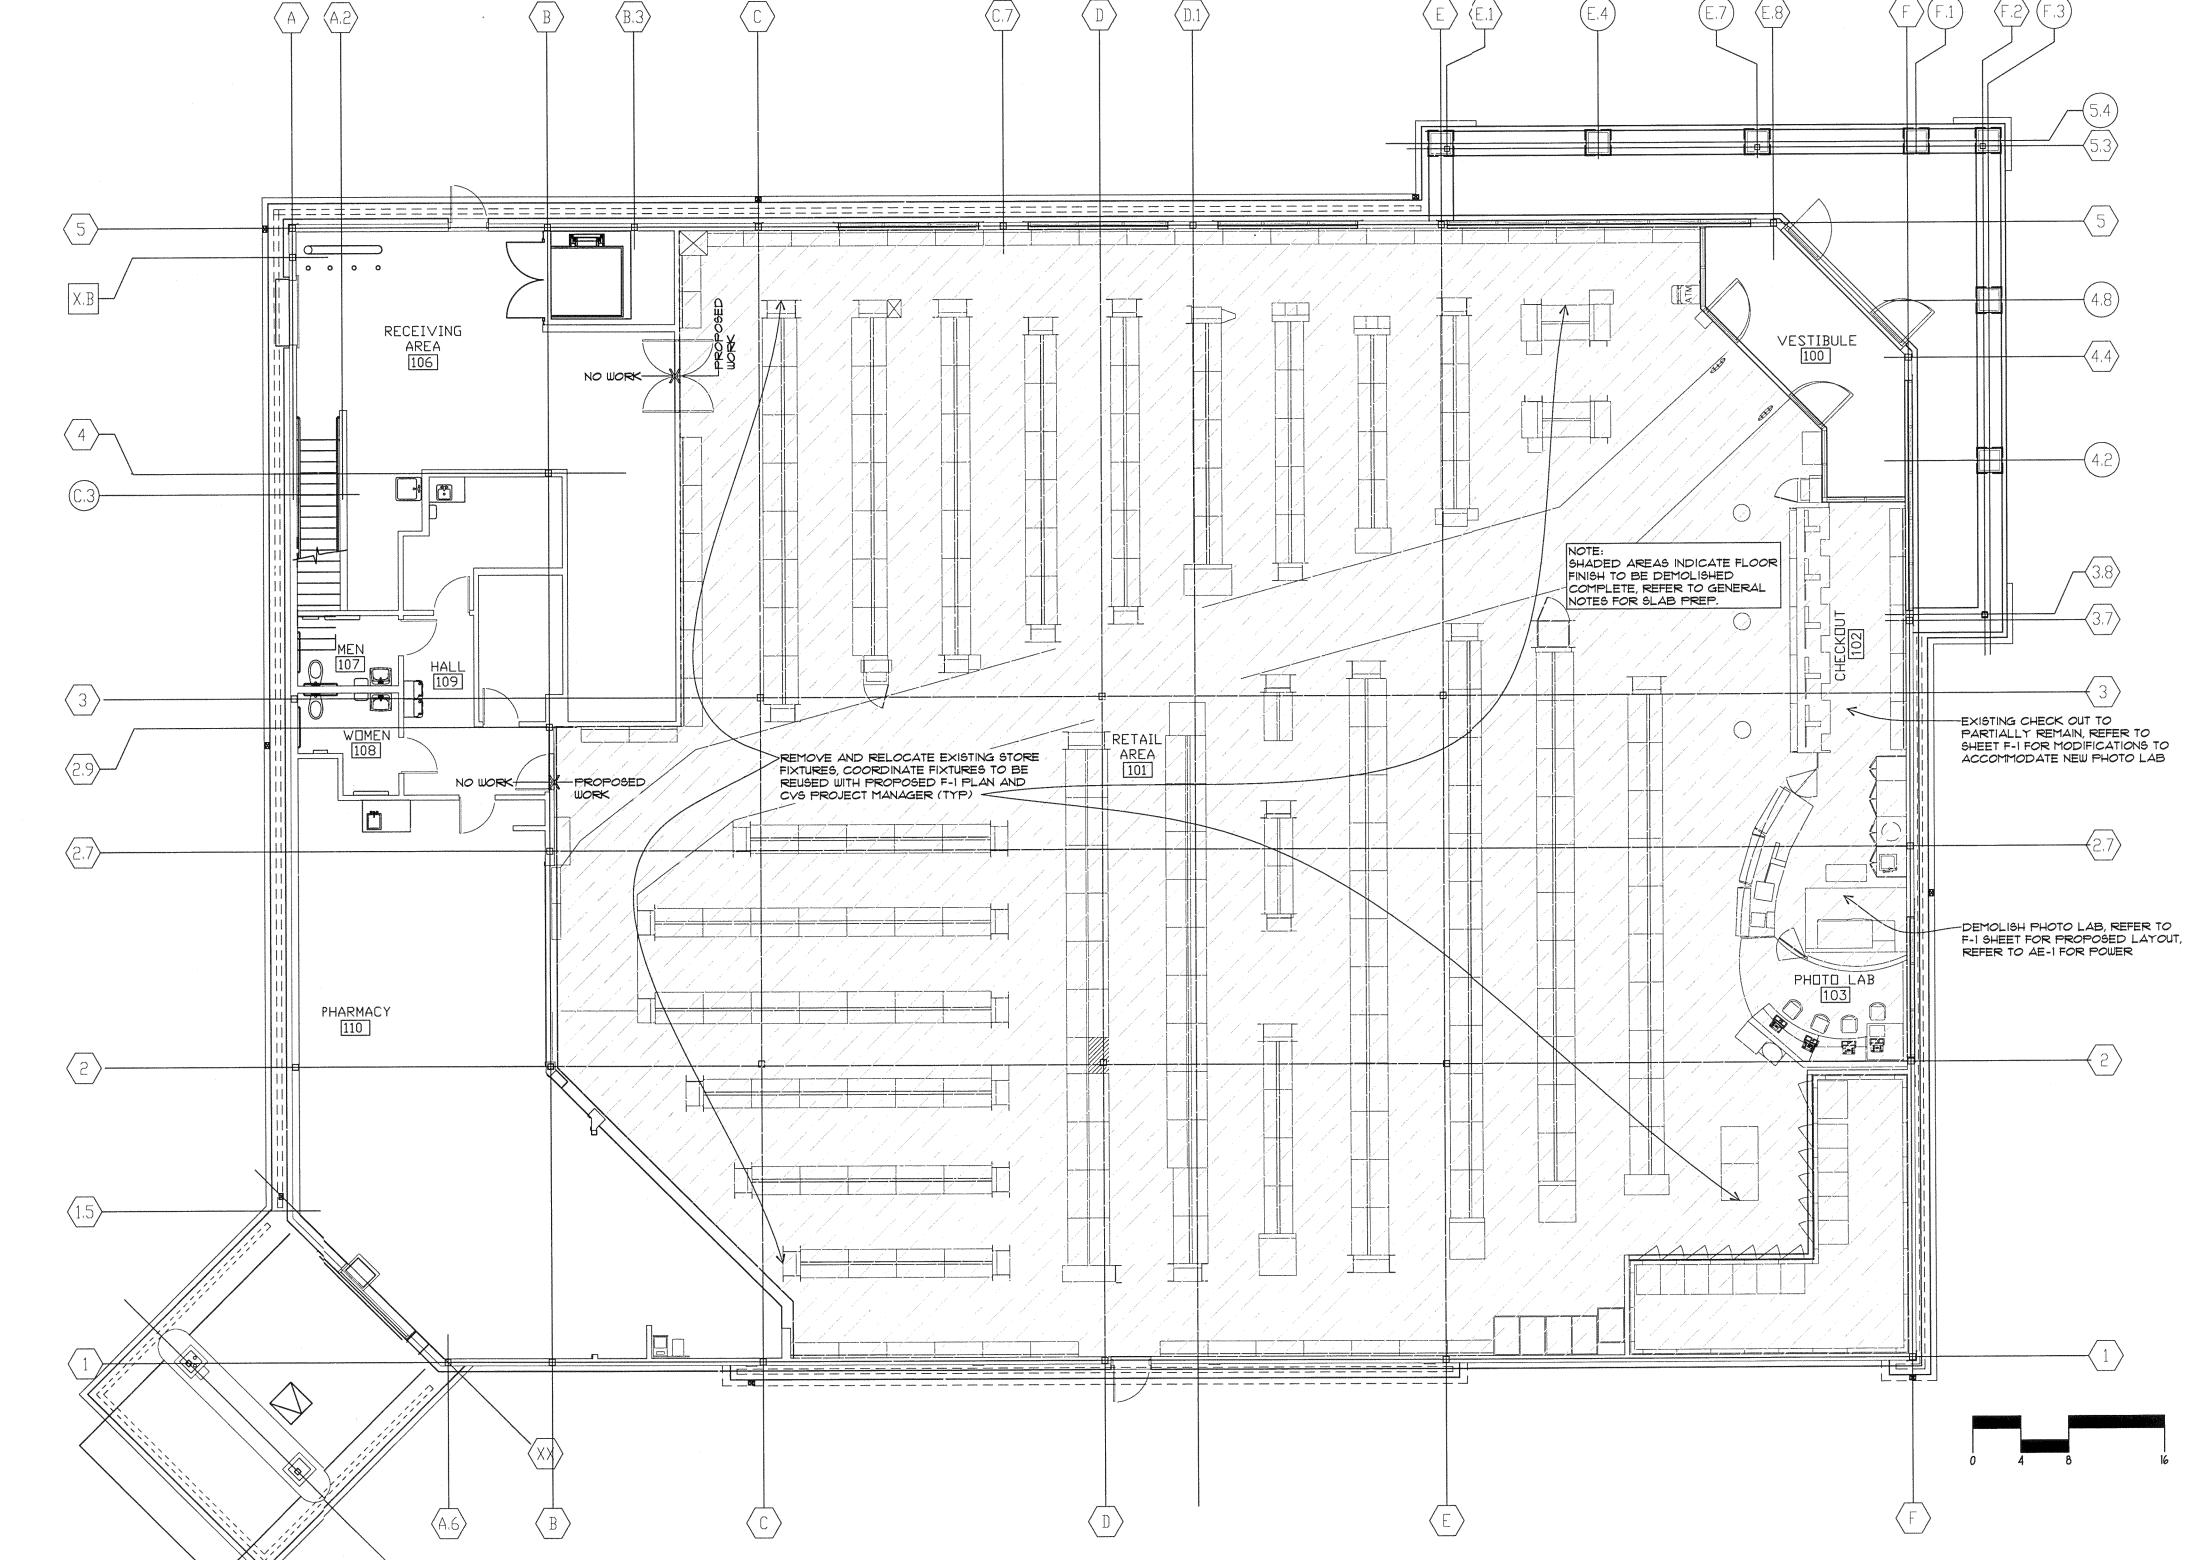



STORE NUMBER:

111 AUBURN STREET
PORTLAND, ME 04103
PROJECT TYPE: REMODEL
DEAL TYPE:


CS PROJECT NUMBER:


PARTNERS

brand: operations: build

7007 DISCOVERY BLVD DUBLIN, OH 43017 614.634.7000 T

WDPARTNERS.COM

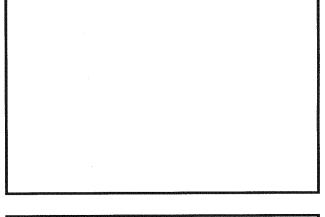

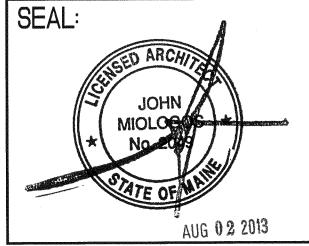

REVISIONS:

DRAWING BY: WNM

DATE: 24 JULY 2013

JOB NUMBER: CVSBI0003-0329

TLE:

DEMOLITION FLOOR PLAN

SHEET NUMBER:

A D —

COMMENTS:
NOT RELEASED FOR CONSTRUCTION

DEMOLITION FLOOR PLAN

1/81=

NAMES AND ADDRESS OF STREET STREET, ST

NOTE: NO WORK IN MEZZANINE AREA

Friday, August 02, 2013 1:57:29 PM = \\WDpartners.com\Global\$\CO\CVS\B

1 AD