



Rev.	Date	Revision
-	-	-
-	-	-


Design:	PDO	Date:	OCT 2002
Draft:	SCB	Job No.:	616-2
Checked:	DER	Scale:	1"=30'
File Name: 616-2-sp.dwg			

GP
 Gorill-Palmer Consulting Engineers, Inc.
 15 Shaker Road
 Coy, ME 04039
 PO Box 1237
 207-657-6910
 FAX: 207-657-6912
 E-Mail: malbo@gorillpalmer.com
Traffic and Civil Engineering Services

Drawing Name: **Site Layout & Utilities Plan**
 Project: **LOT 3 - NORTHGATE FARMS, PORTLAND**

Figure No. **2**

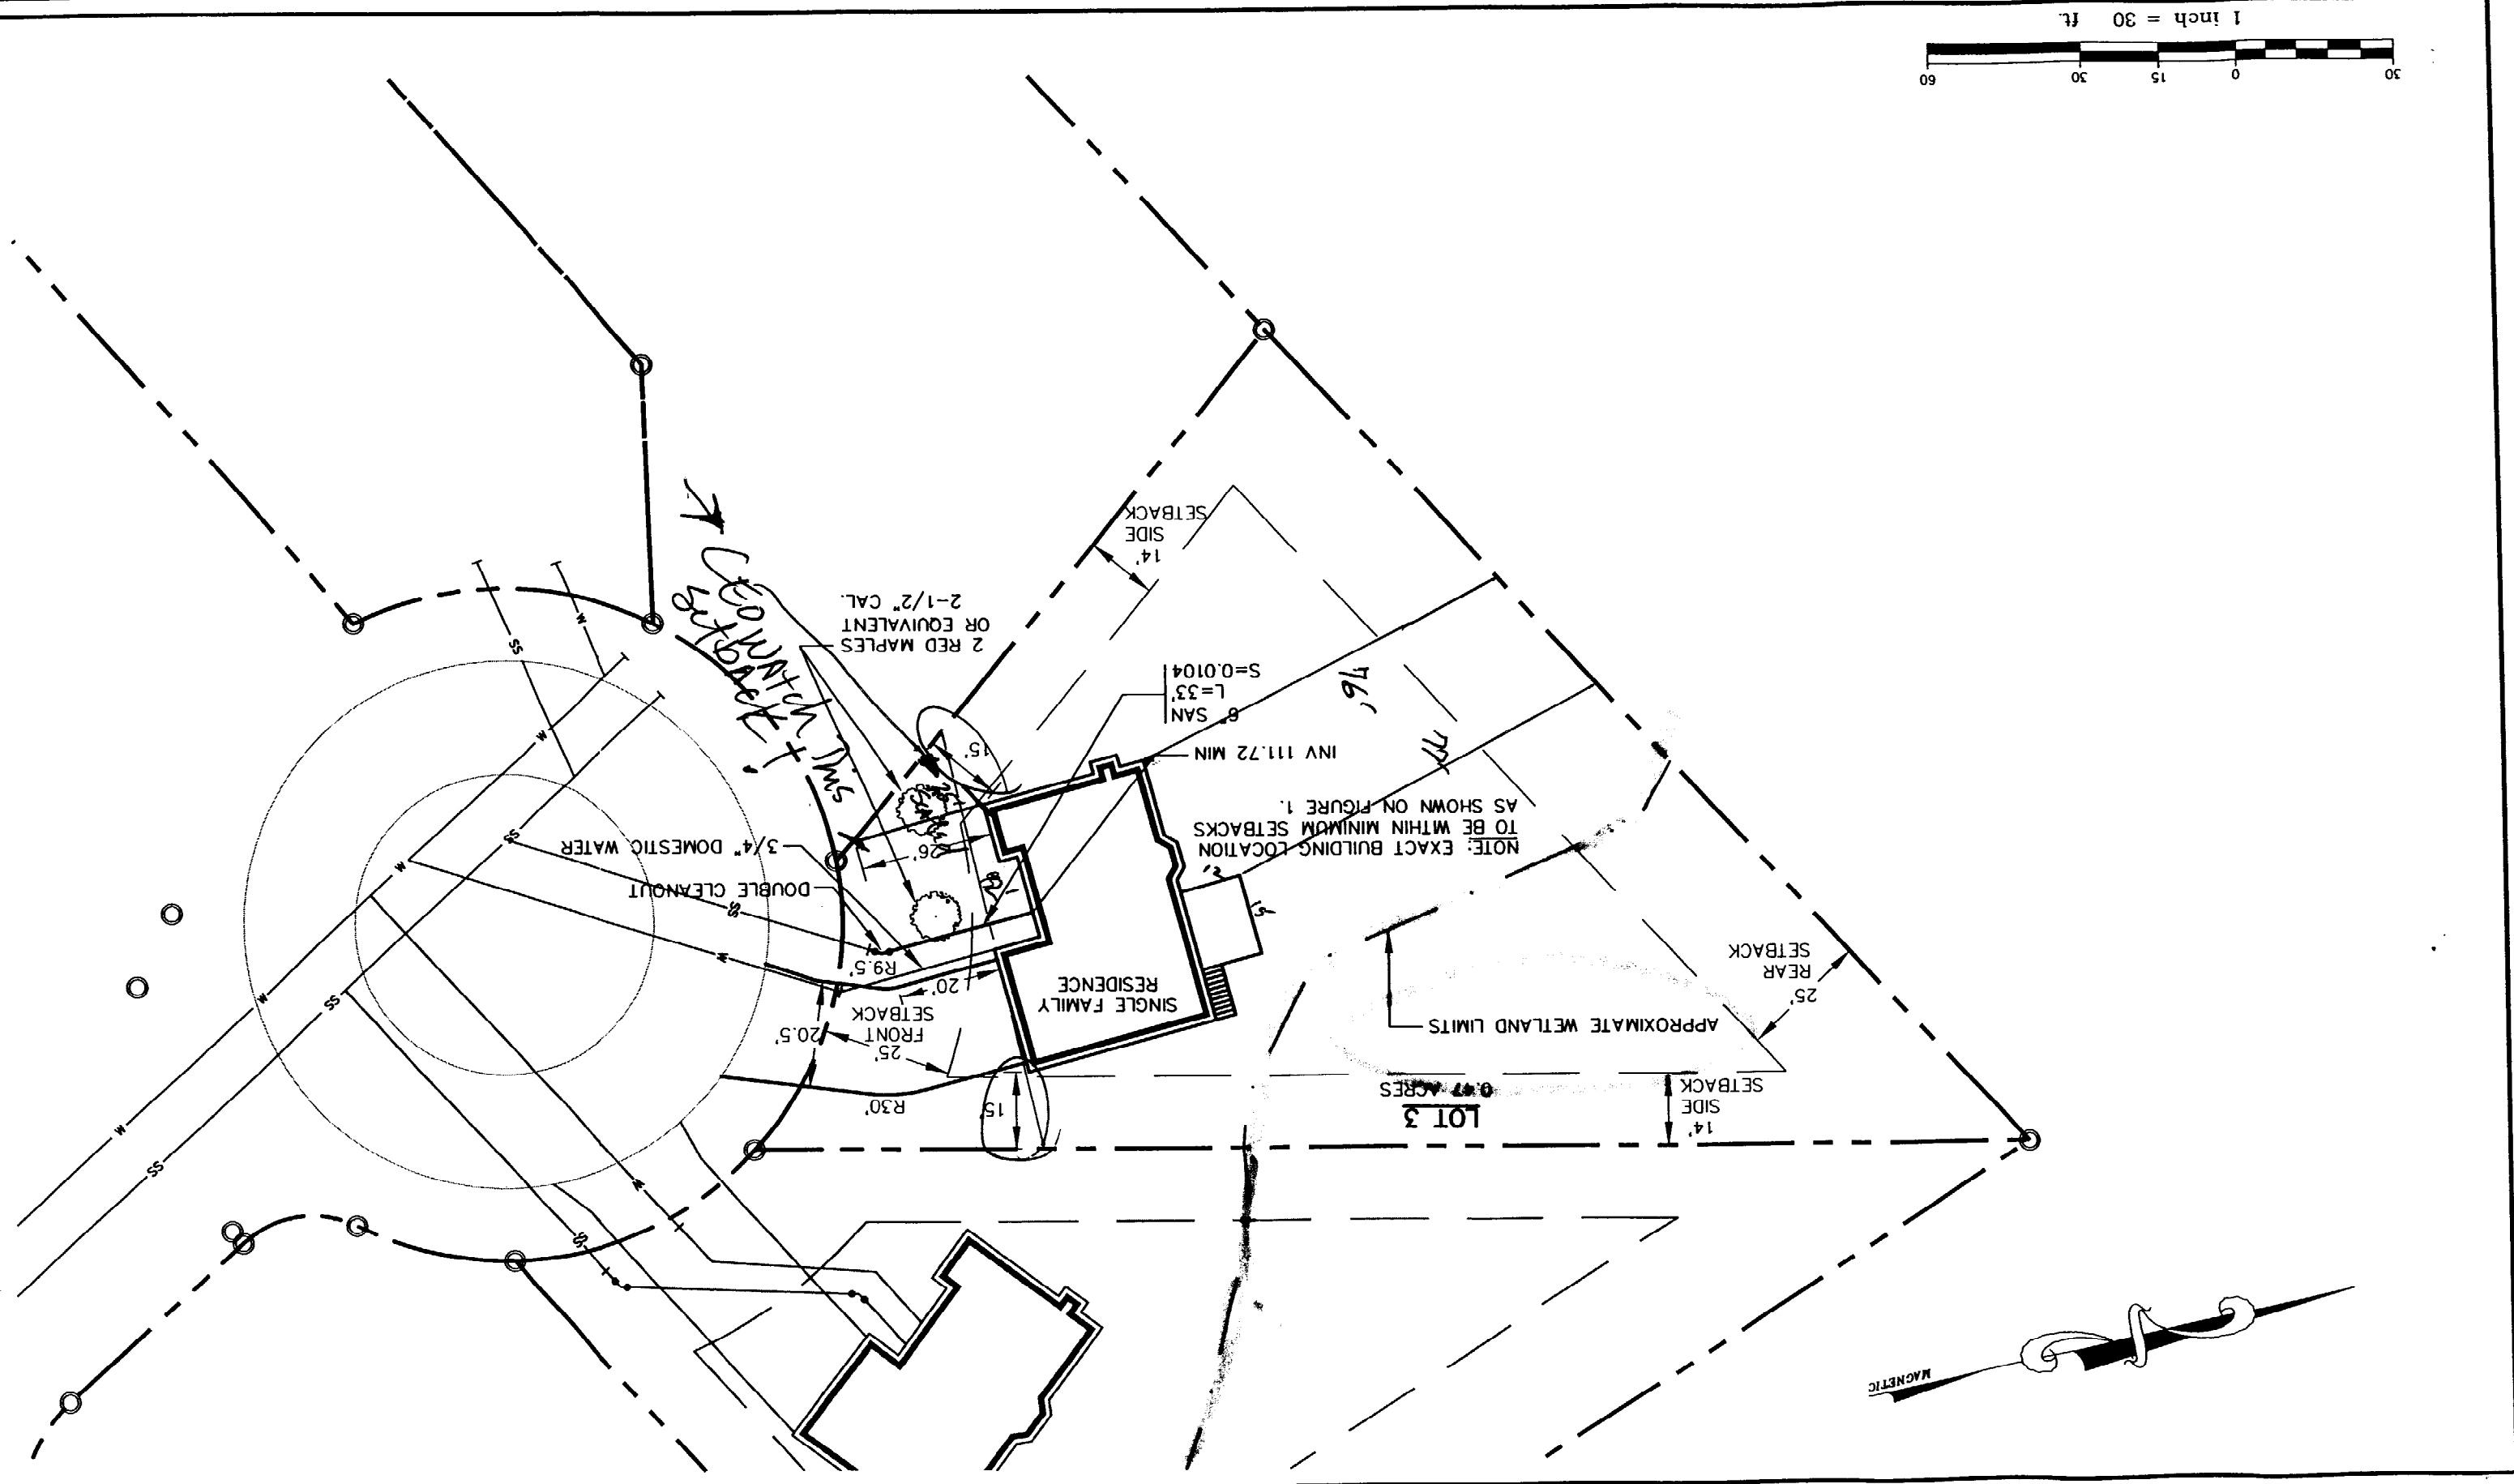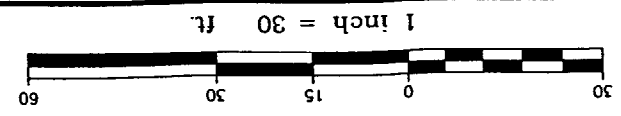

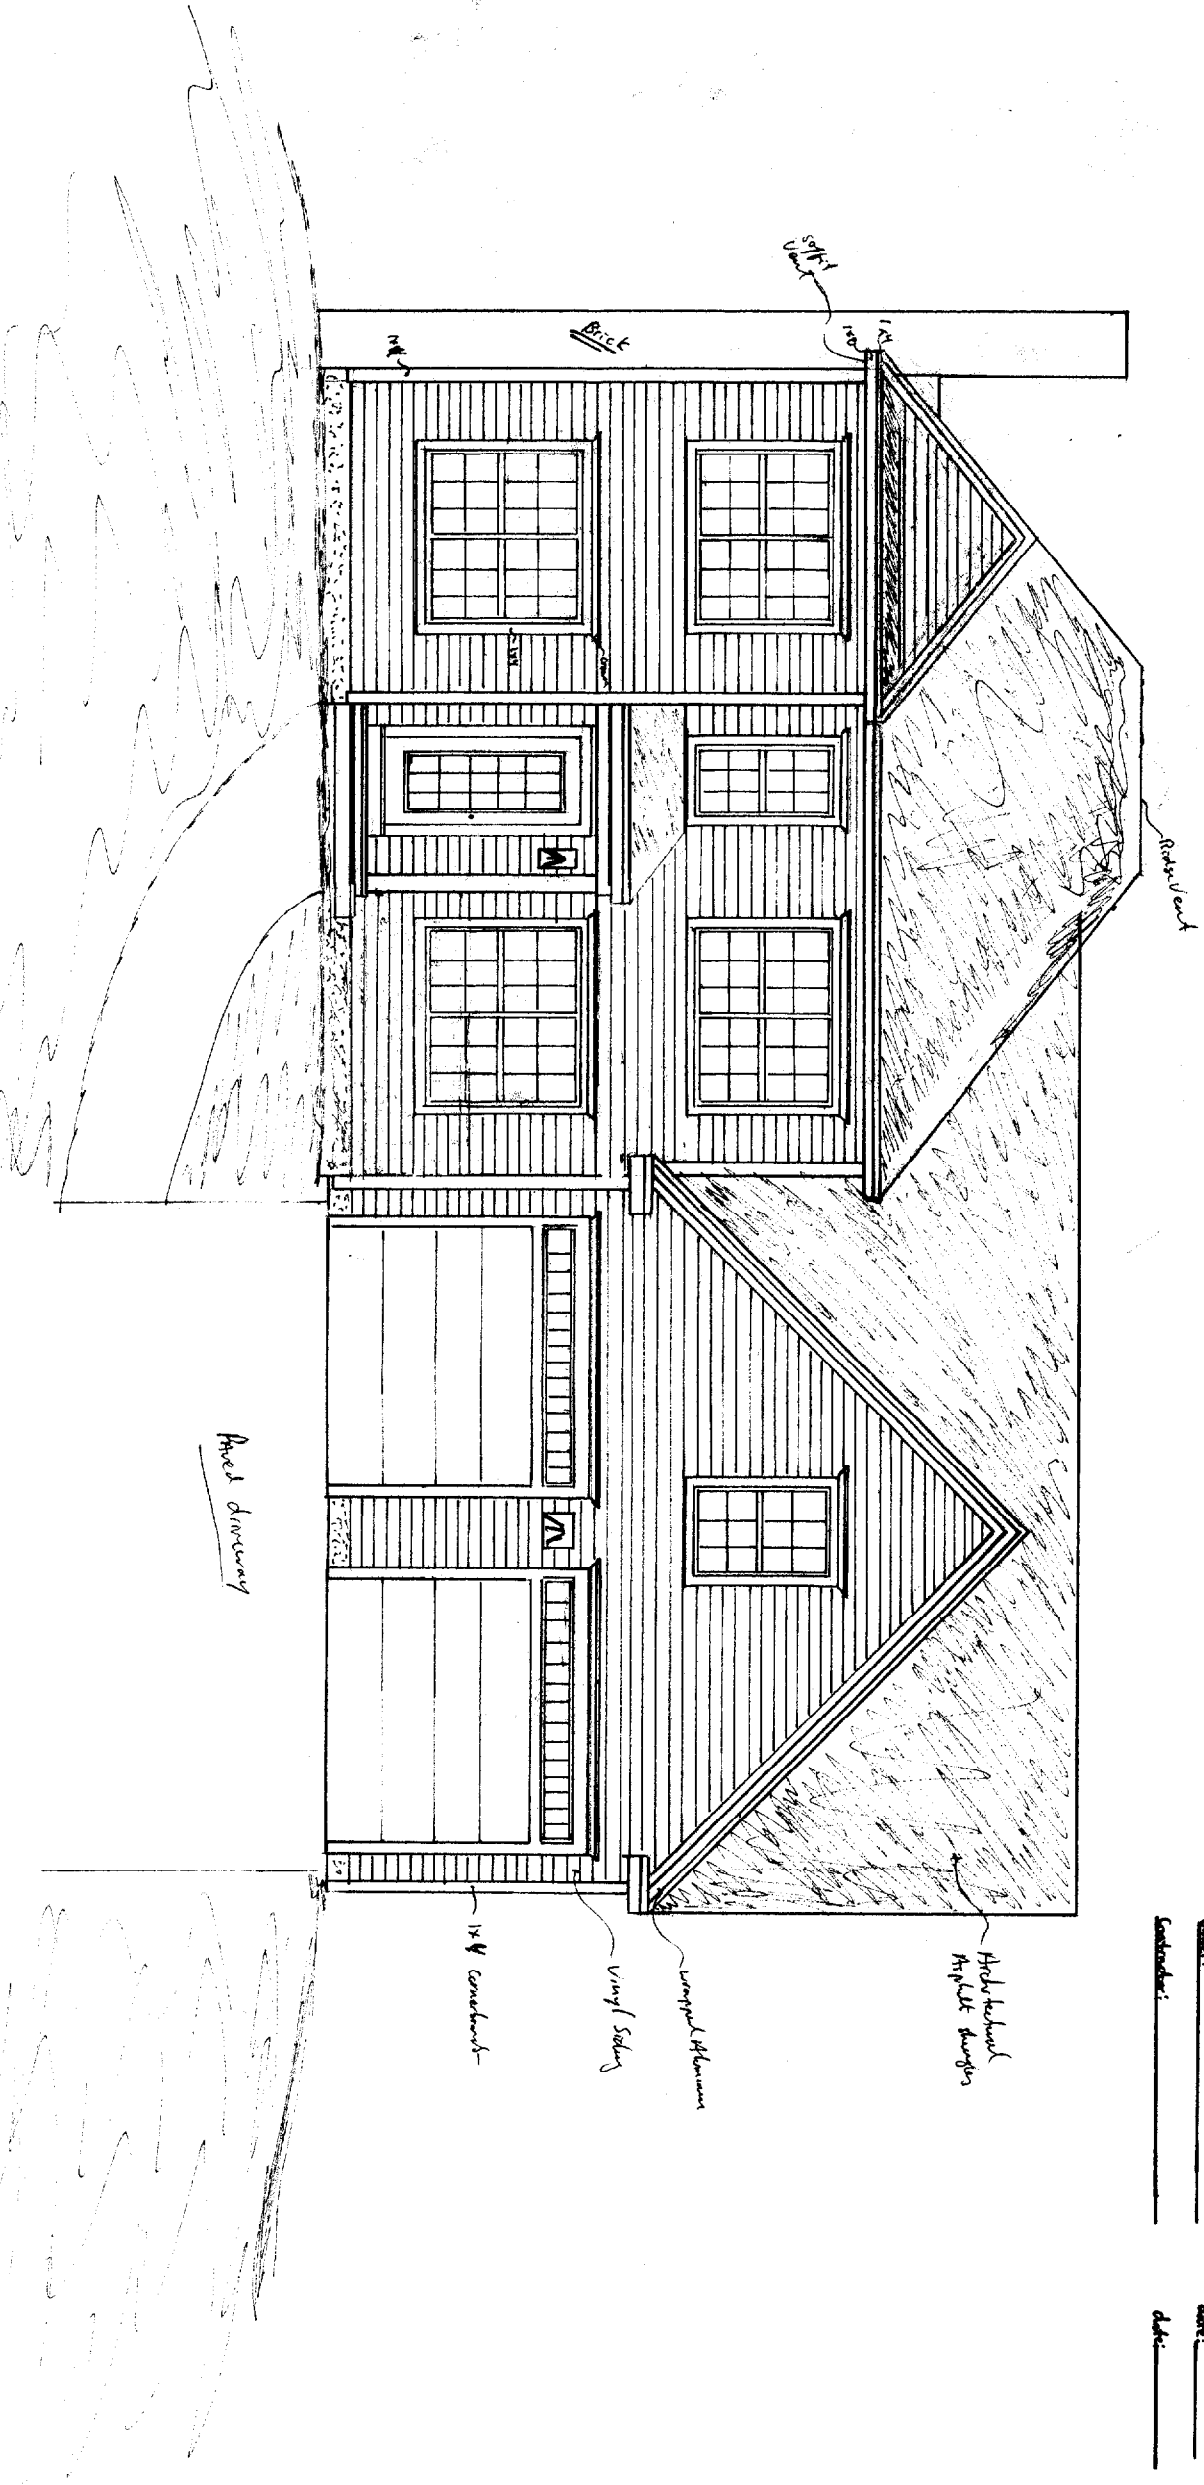


J.S. WYSE Builders Inc.
 LT # 3 Northgate Forest
 Portland, Maine
 Park 5 Residence
 Front Elevation / 1/2" / 1" Page 1 of 8

Scale: _____ Date: _____
 Sheet: _____ Address: _____
 Contractor: _____ Date: _____

Parks Residence 278
 Next Elevation - 4' 1"
 Portland, ME
 Lot # 3 Northgate Farms
 S S W Y S E Builders Inc.

Date: _____
 Date: _____
 Date: _____

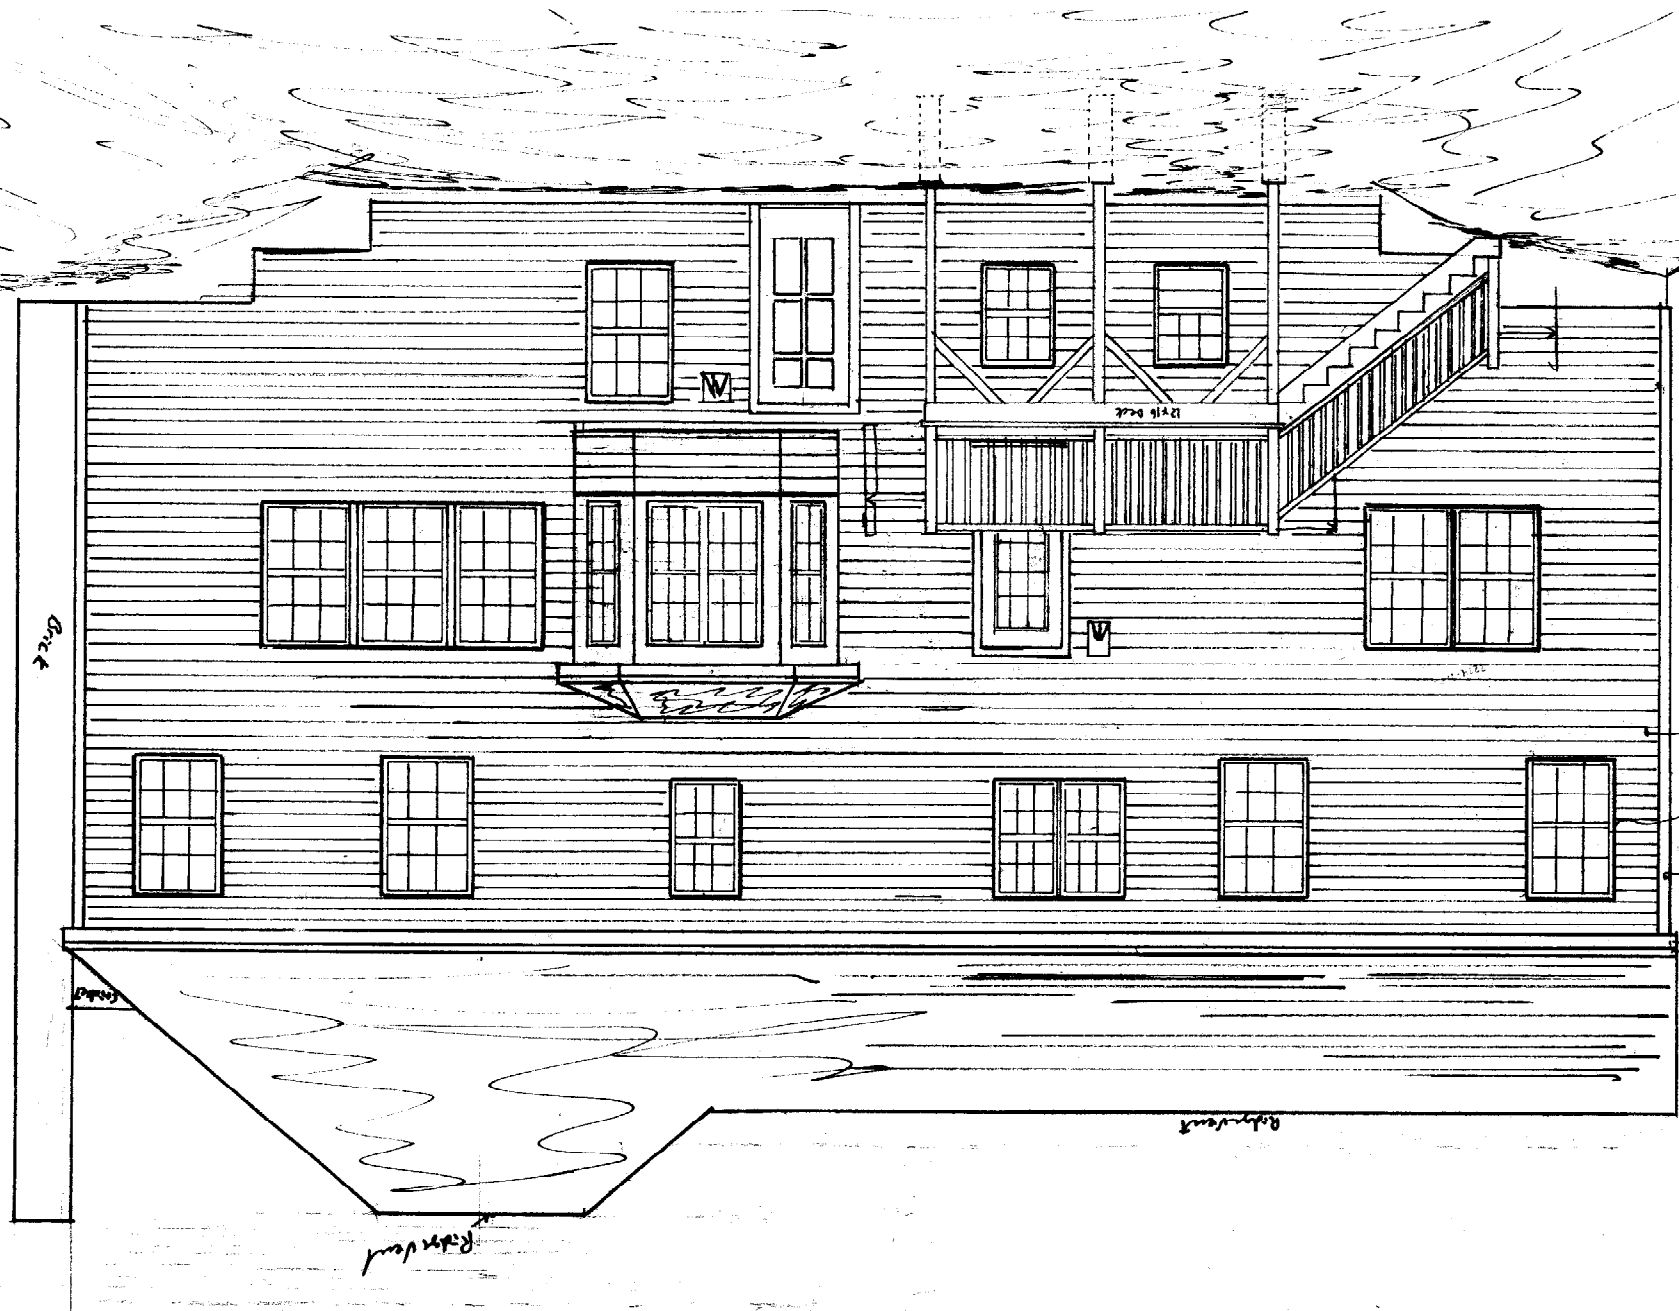

Top of 1st Floor
 Top of 2nd Floor
 Top of
 Top of Main Floor

Vinyl Siding
 Windows - Siding
 1st Floor
 2nd Floor


12x16 beam

6x6

Rain down

J.S. WYSE Builders, Inc.
 Lot # 3 Northgate Farm
 Portland, ME
 Side Elevations Set B
 Parks Residence Set B

Owner: _____
 Architect: _____
 Date: _____
 Date: _____
 Date: _____

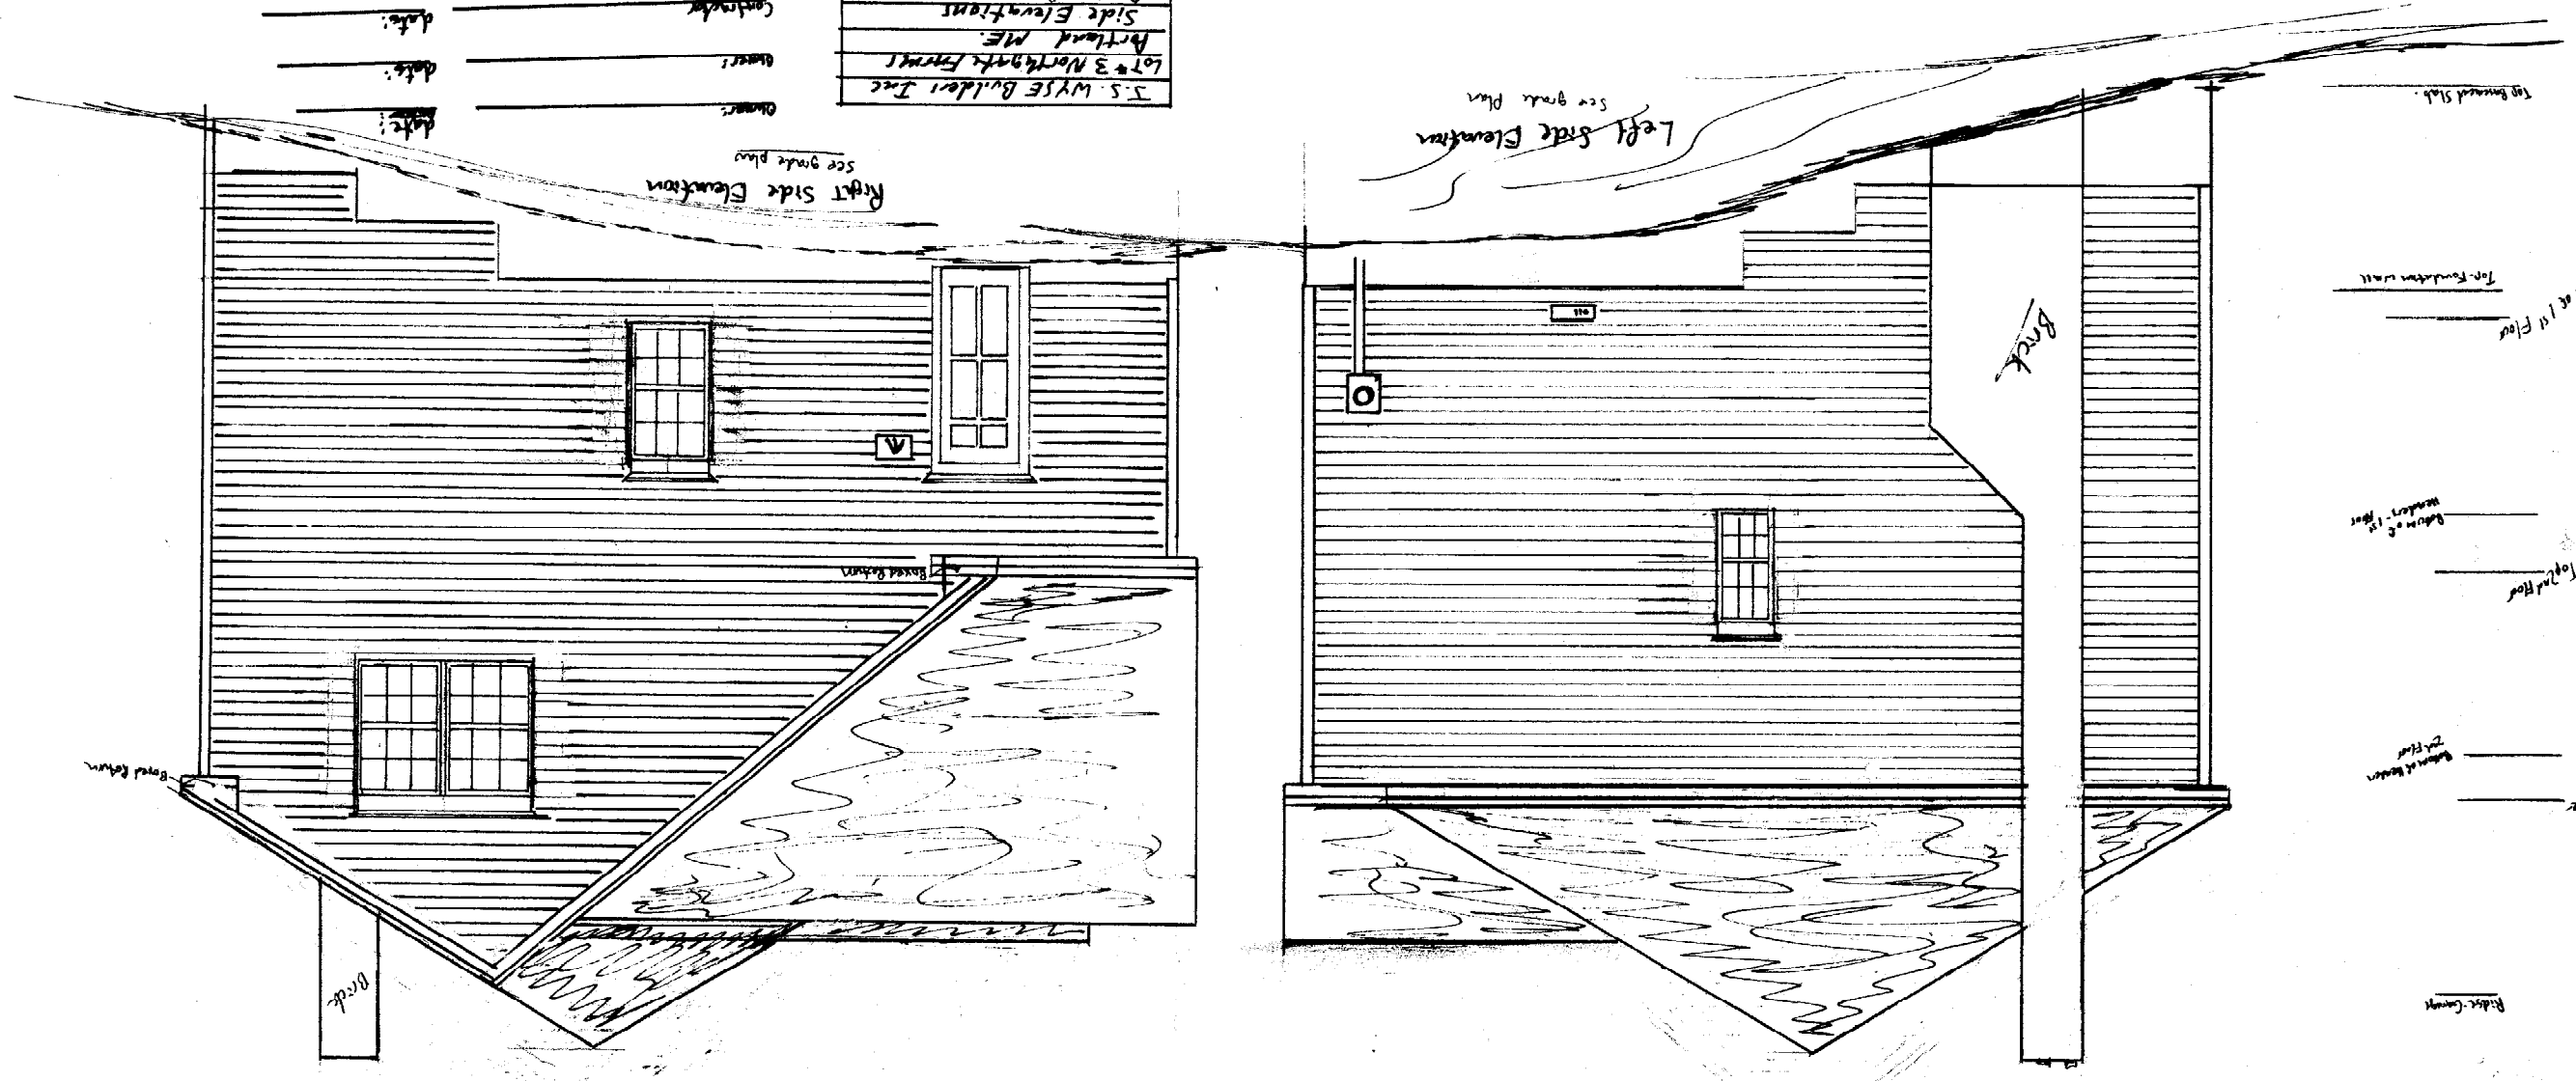

Left Side Elevation
 See grade plan


Right Side Elevation
 See grade plan

Top Finished Slab
 Top of 1st Floor
 Bottom of 1st Floor
 Top of 2nd Floor
 Bottom of 2nd Floor
 Top of 3rd Floor

Back


Back

Back - Ceiling

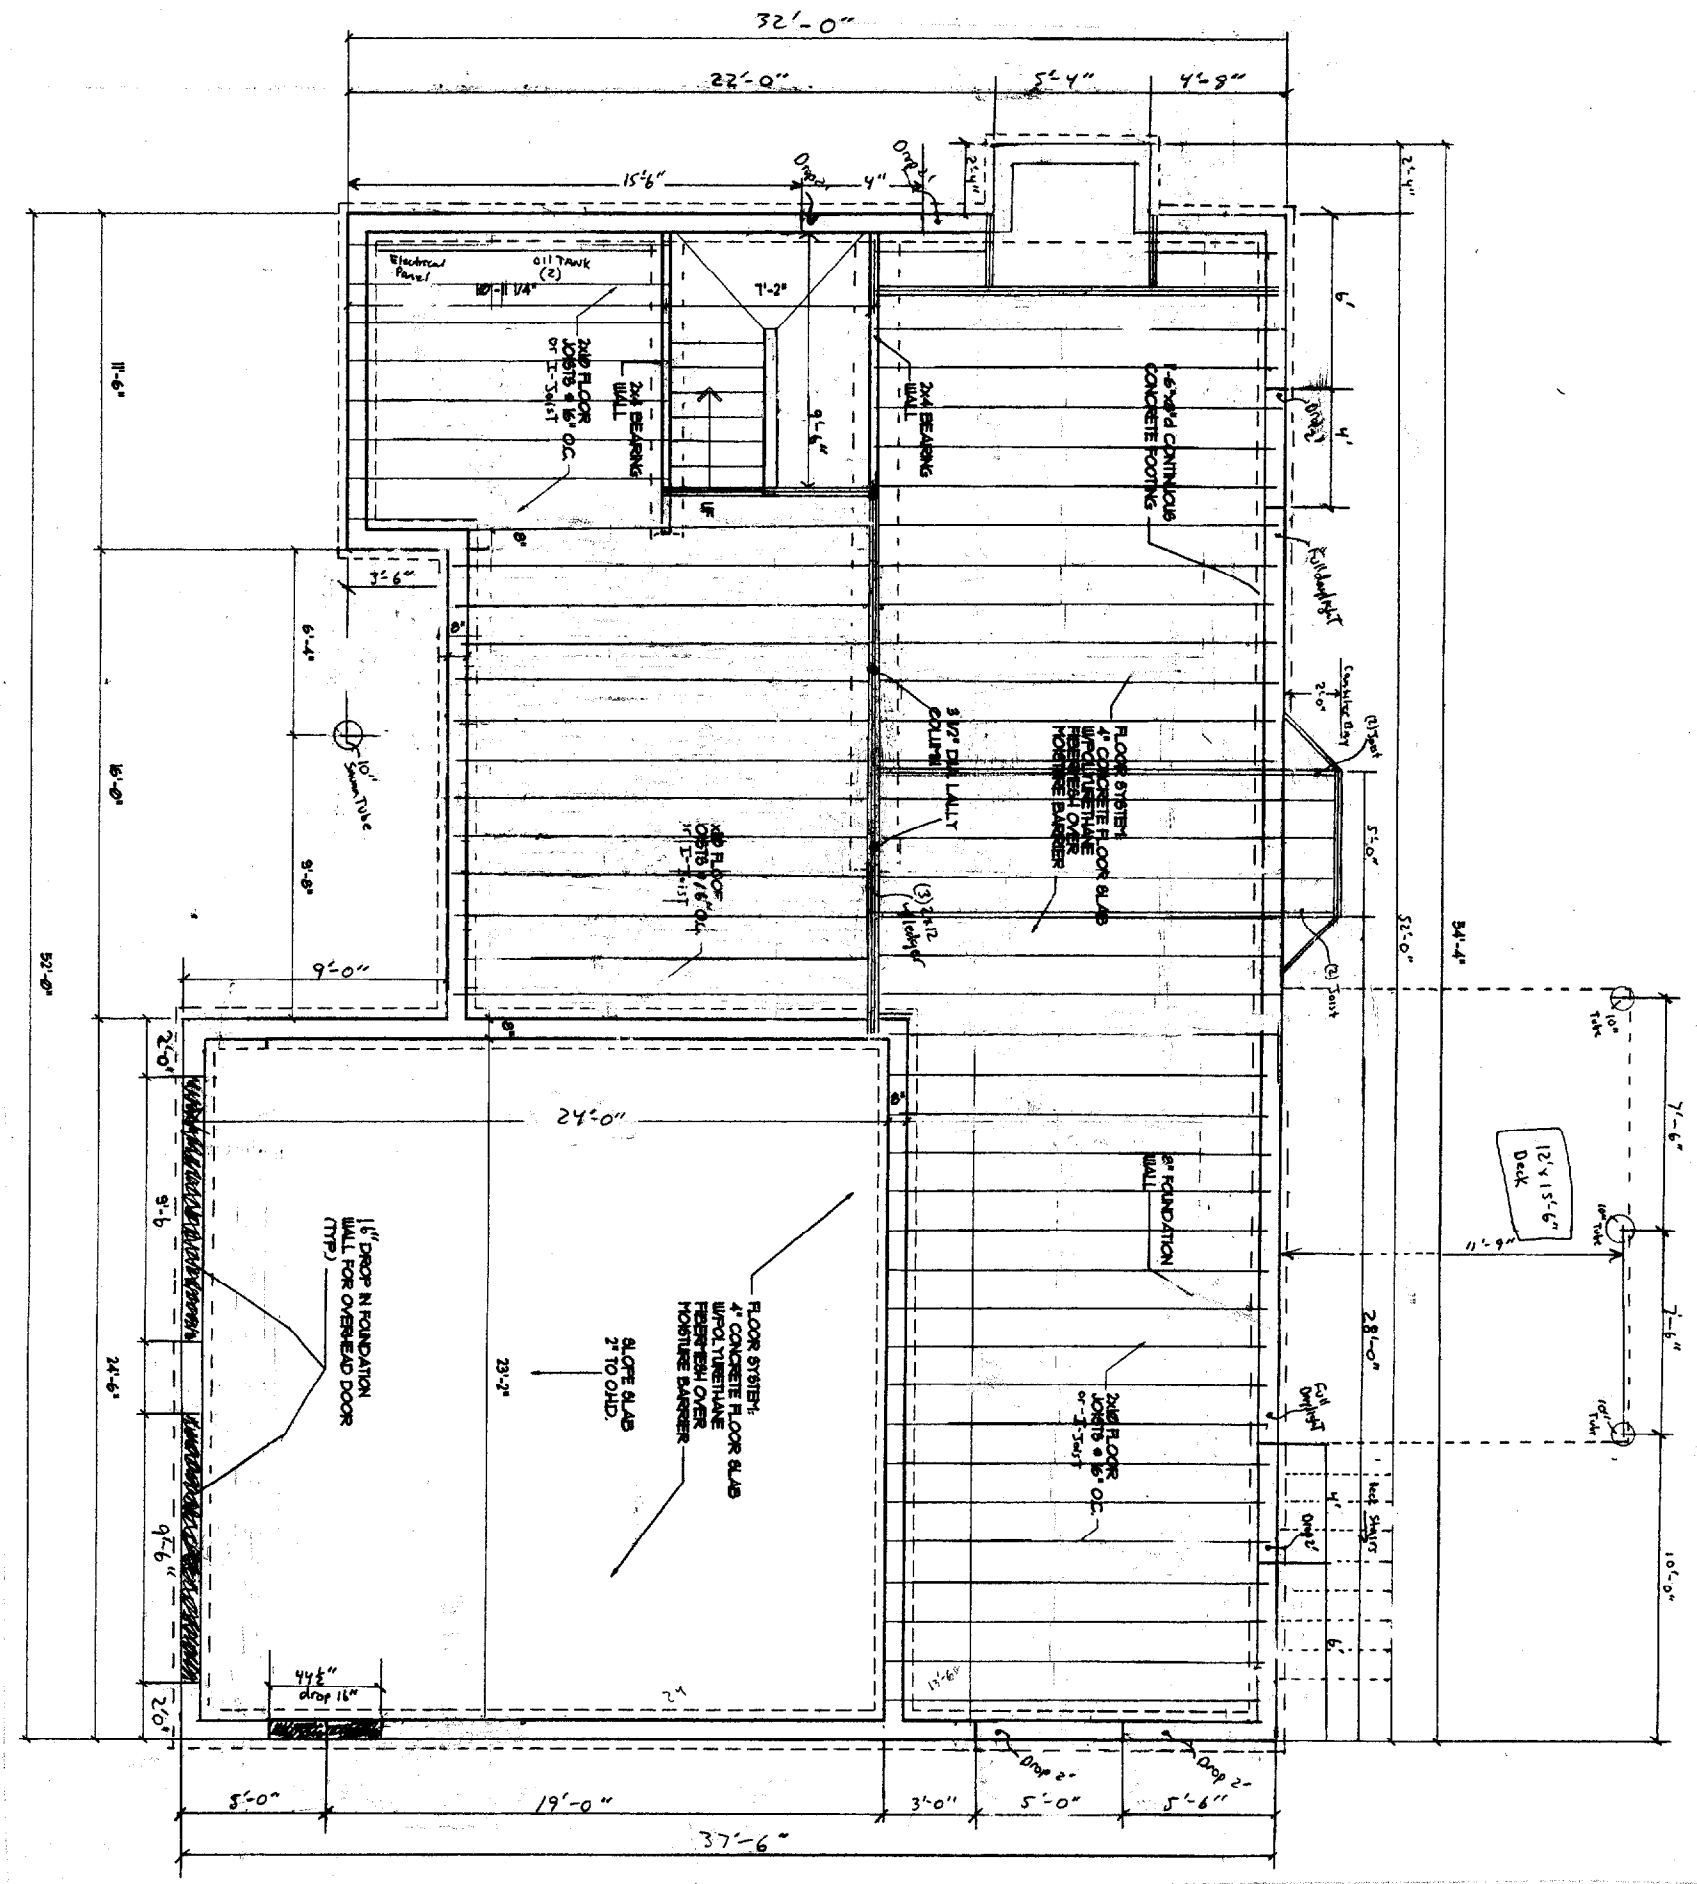

OWNER: _____ DATE: _____
 ARCHITECT: _____ DATE: _____
 CONTRACTOR: _____ DATE: _____

S. S. WYSE Builders Inc.
LOT # 3 Northgate Farms - Portland, ME.
Park Residence
Foundation & 1st Floor Frame Plans, 4/1/78
893-0857 - office / Page 4 of 8

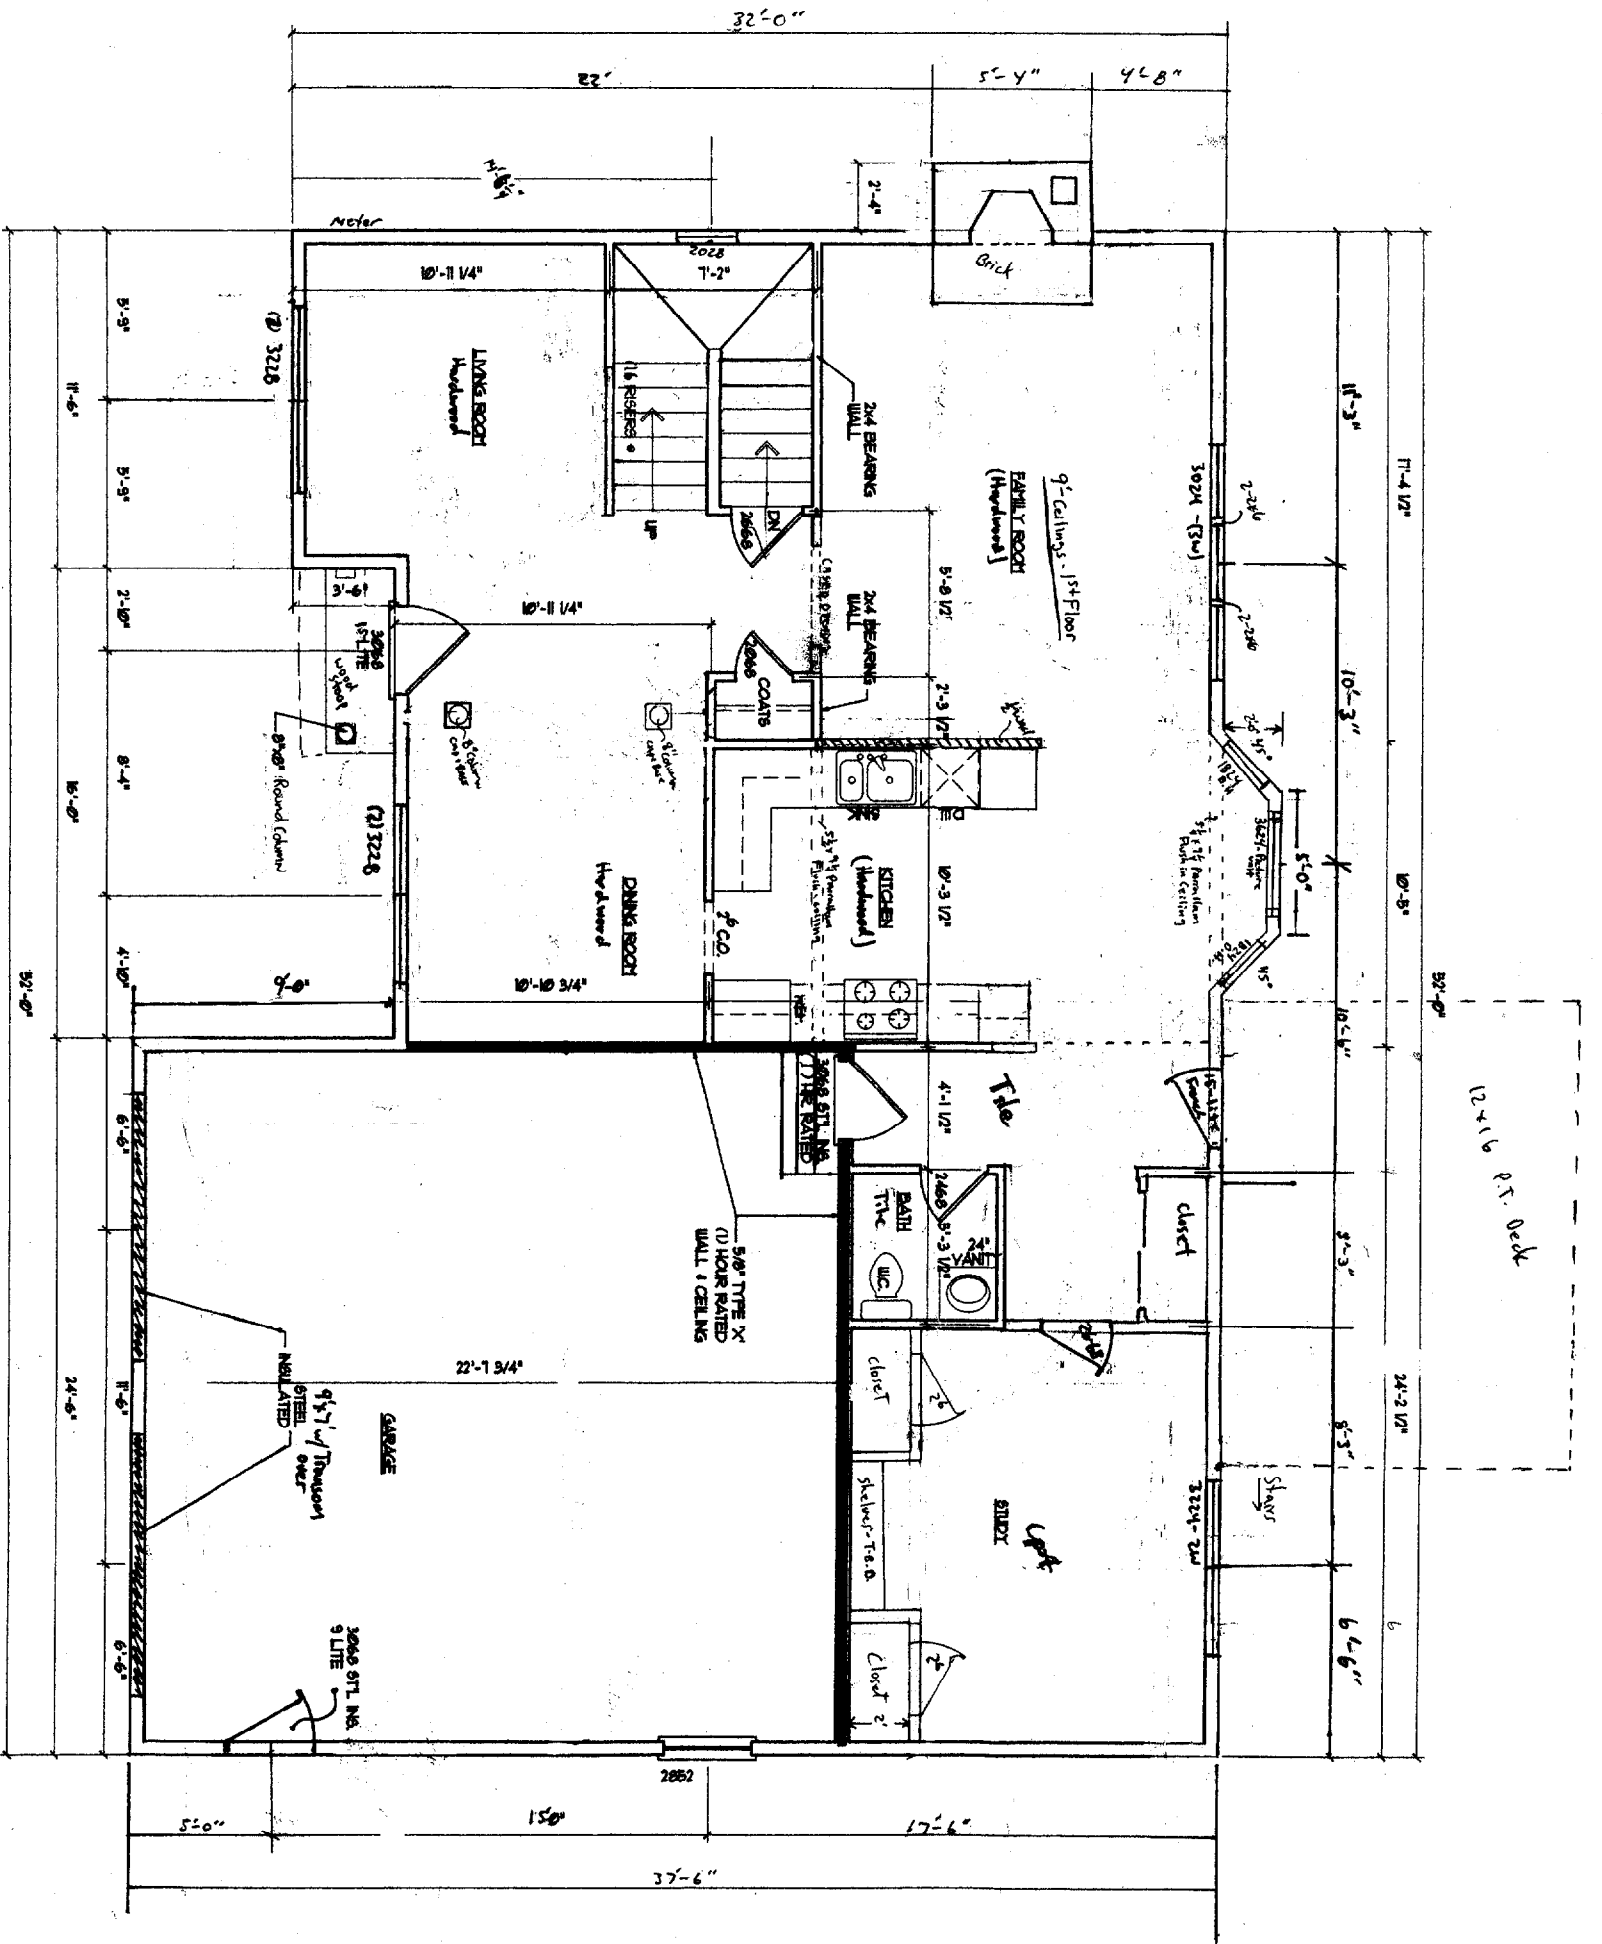


J.S. WYSE Builders Inc.	
4723 Northgate Farms - Portland, ME.	
Parks Residence	
1st Floor Plan	1/4" = 1'
893-0857 - office	Page 5 of 8

Owner: _____ Date: _____
 Owner: _____ Date: _____
 Contractor: _____ Date: _____



J.S. WYSE Builders Inc.
 LOT # 3 Northgate Farms - Portland, ME.
 Parks Residence
 2nd Floor Plan - 1/4" = 1'
 893-0857-office
 Page 6 of 8

Owner: _____ date: _____
 Designer: _____ date: _____
 Contractor: _____ date: _____

Note: 8' Ceilings + 2nd Floor
 See cross section -


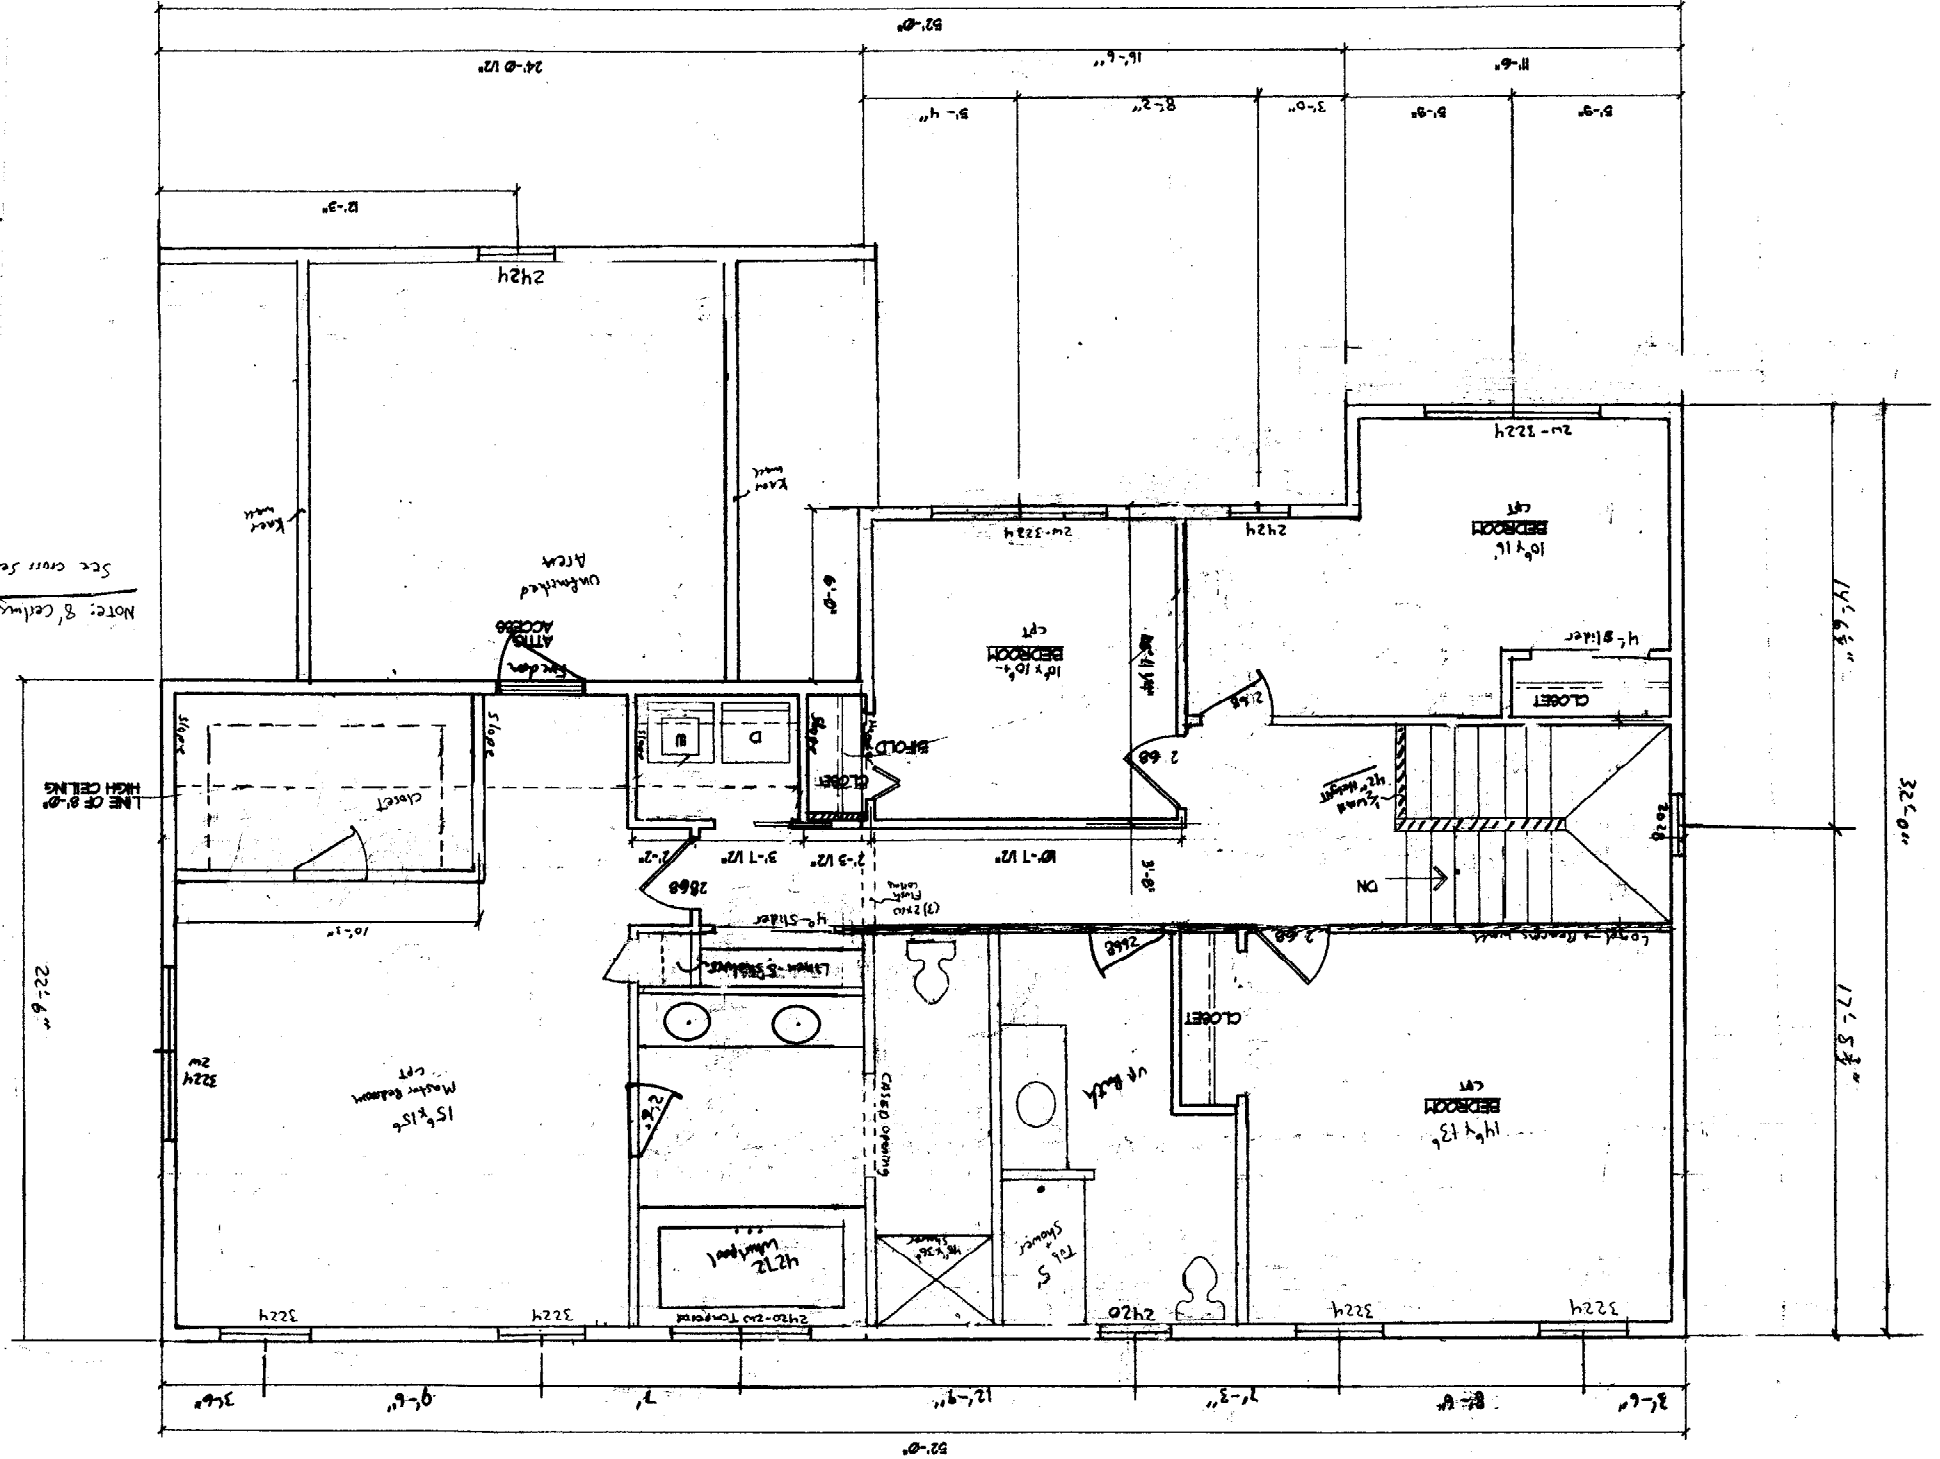


MHSCU House - Front View of Common Rafter - 1
 $\frac{1}{4}'' = 1'$

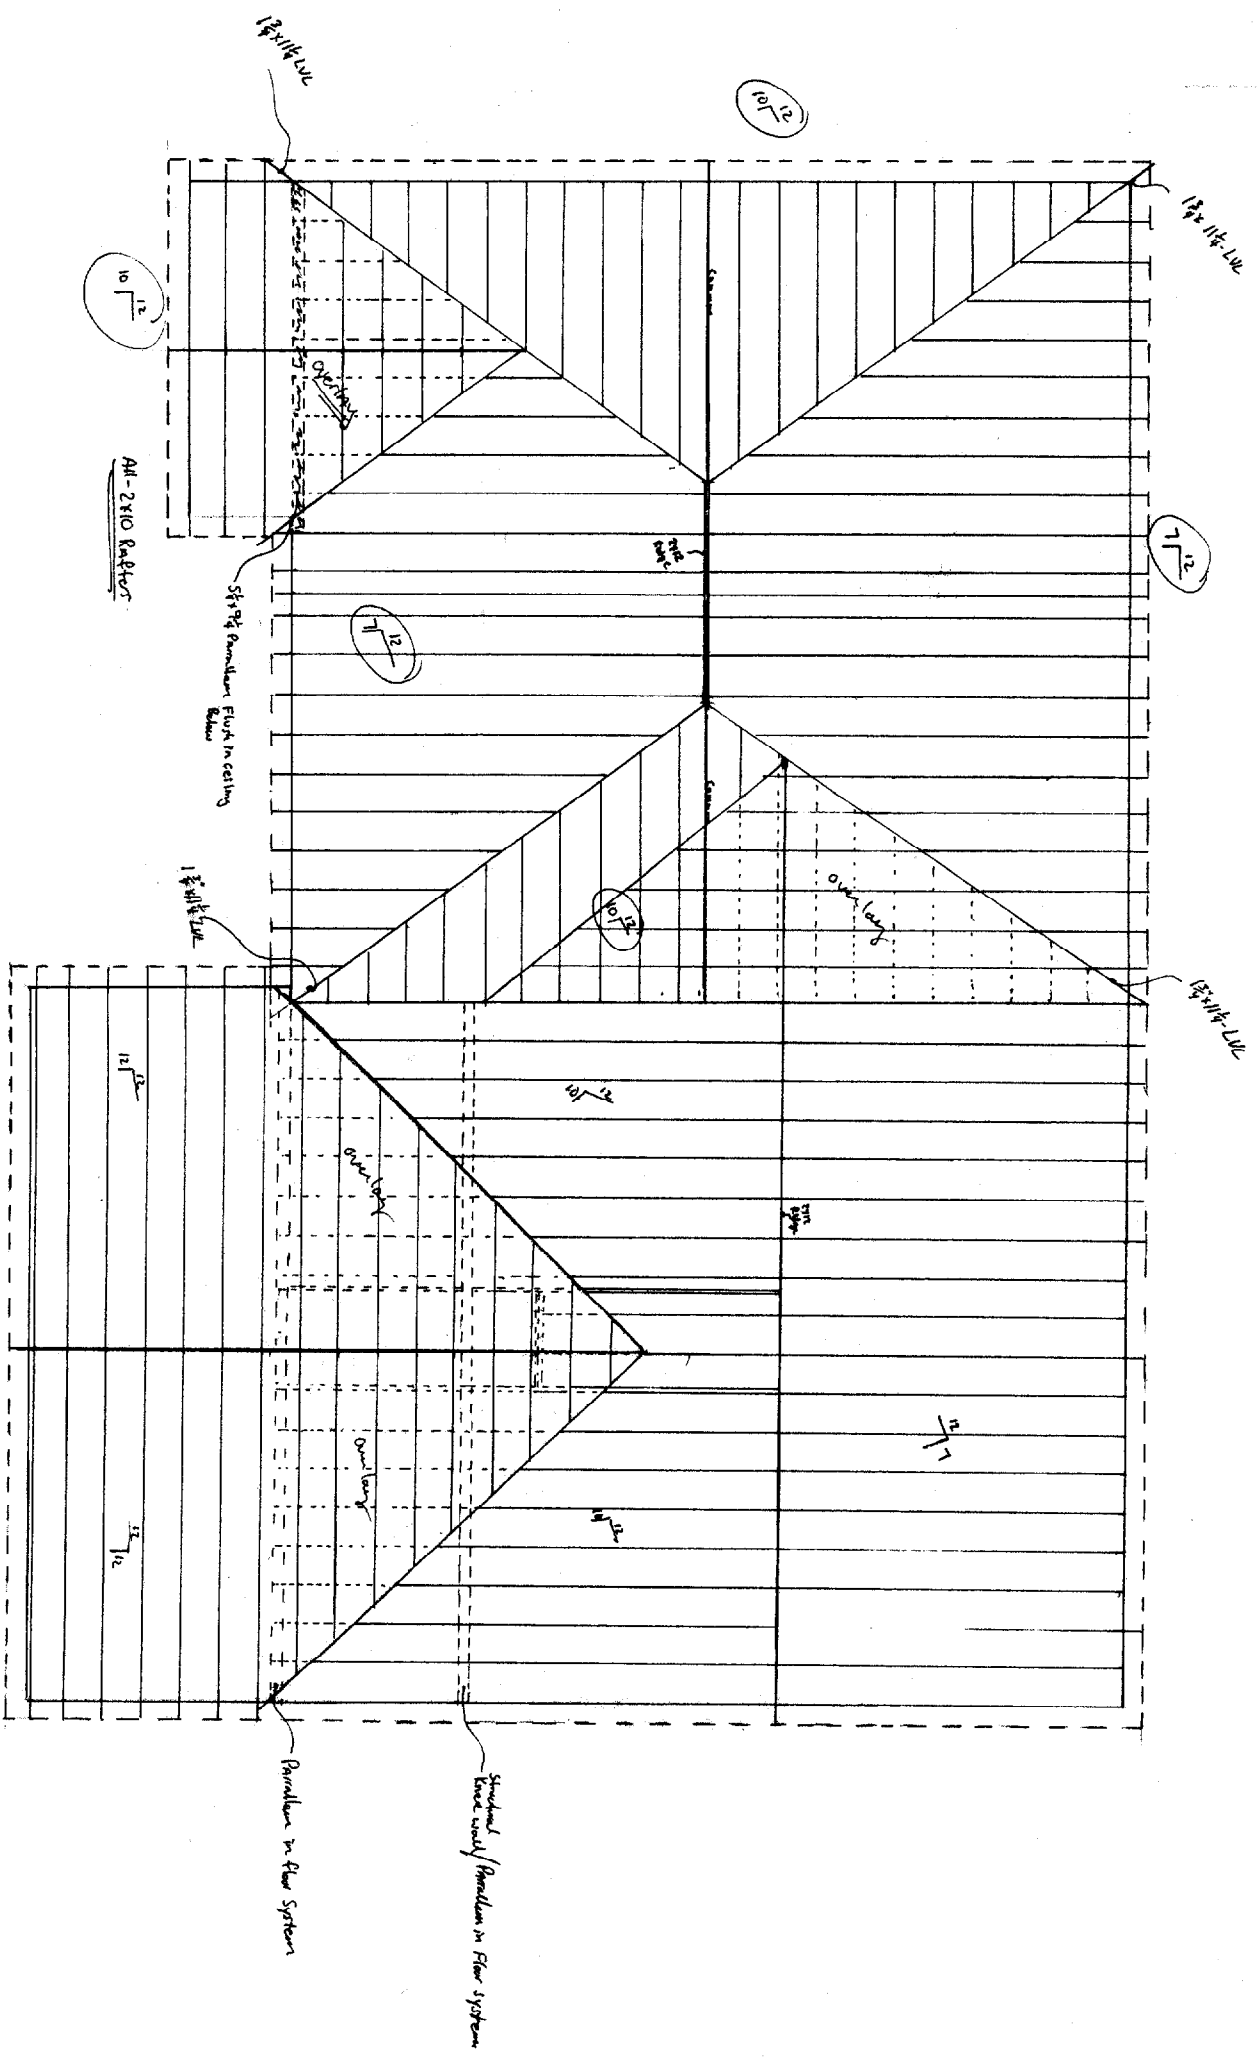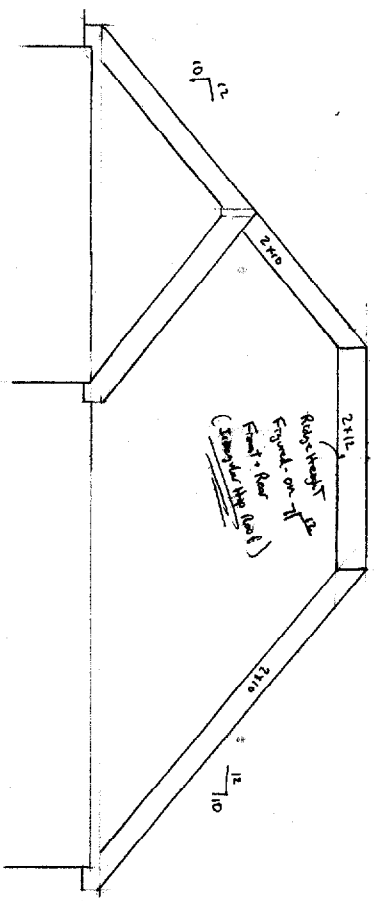


Owner: _____
 Architect: _____
 Designer: _____
 Date: _____

J.S. WYSE Builders Inc.
 607 S Northgate Farm - Portland, Maine
 Parks Residence
 Roof Framing Plan $\frac{1}{4}'' = 1'$
 893-0857 / Page 8 of 8

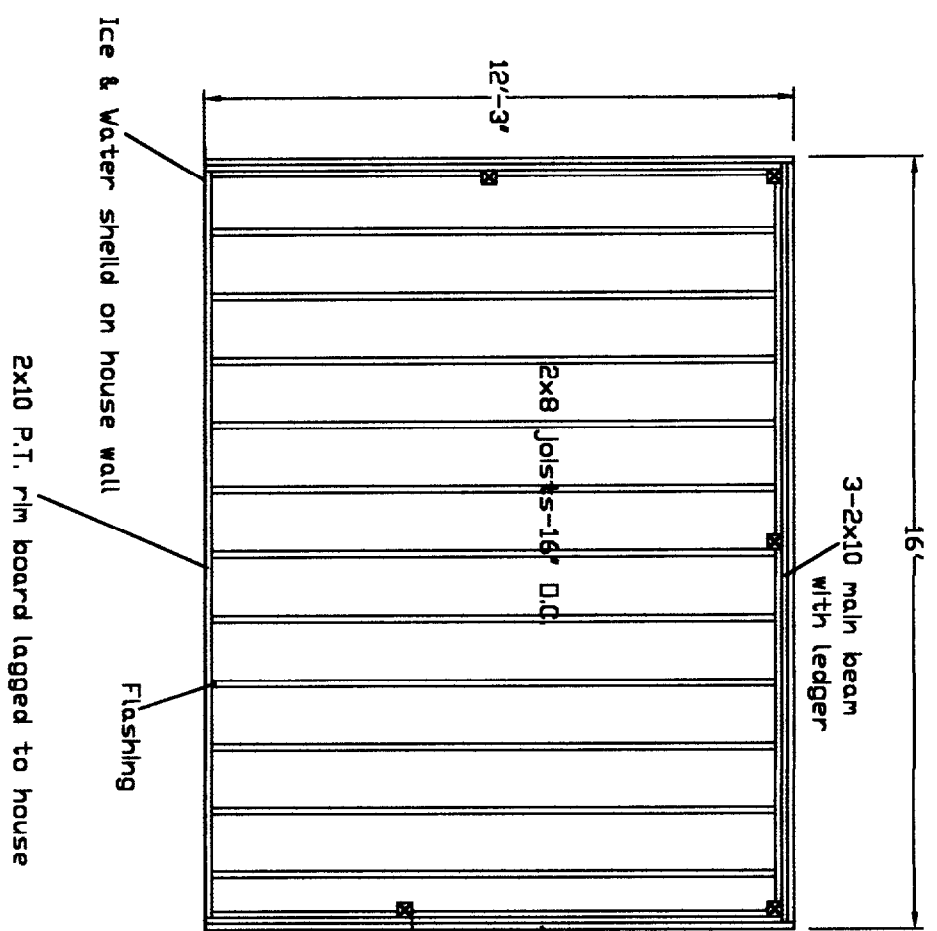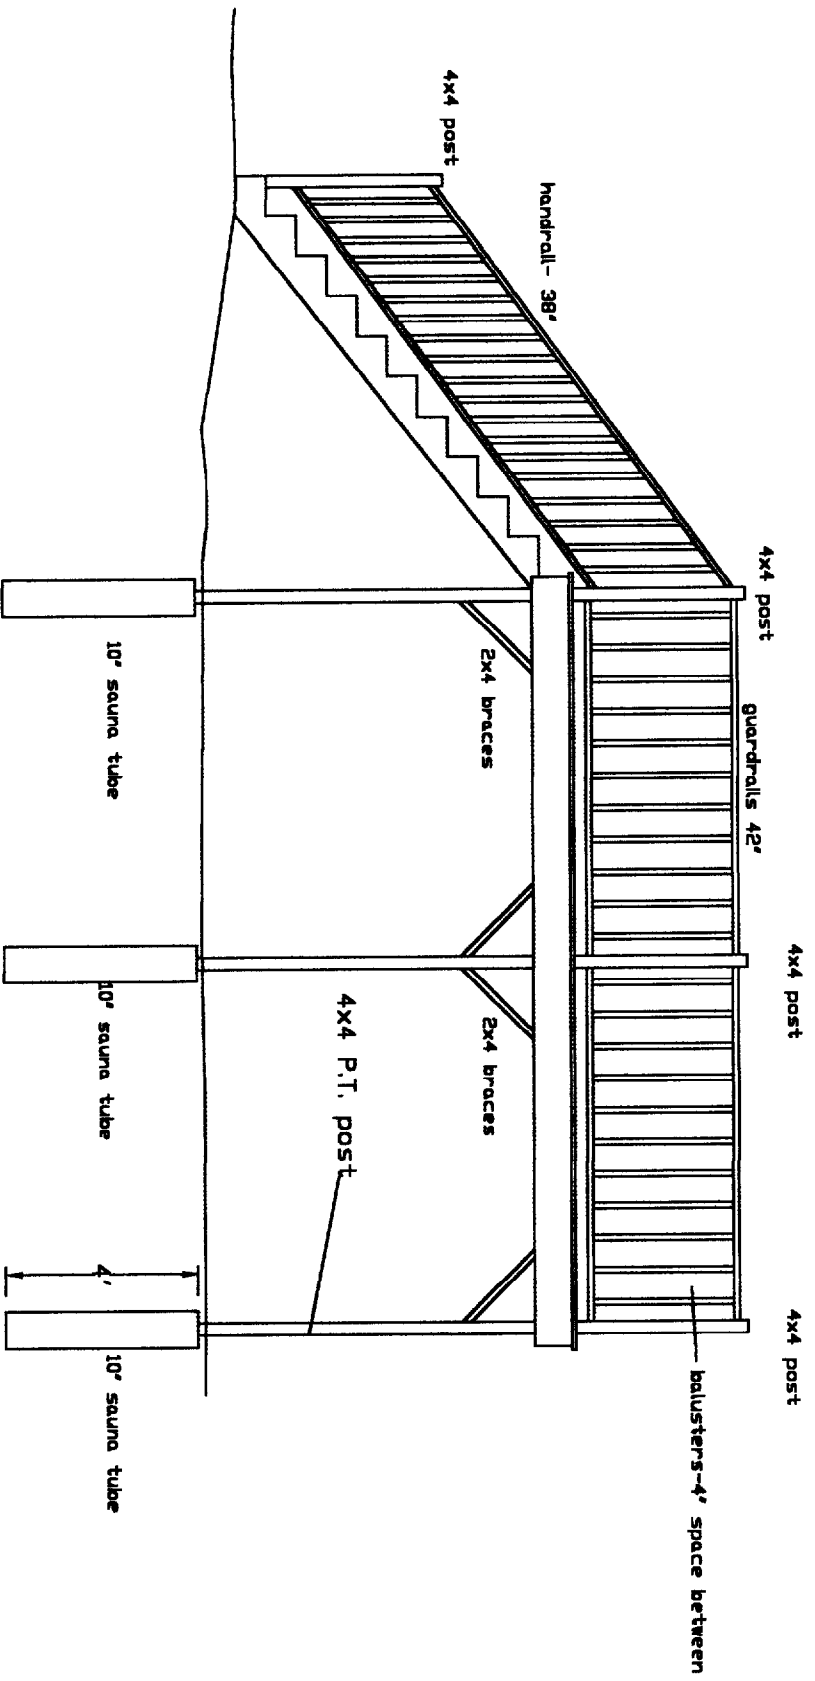

All framing and decking-- P.T. lumber
 Deck rails-- 42' height
 All balusters 4' min spacing
 2-2x10 outside box
 Stairs-- 2 x 12 stringers-- 10' min. tread
 7-3/4' max r
 Stair handrail-- 38' height
 All balusters 4' min spacing

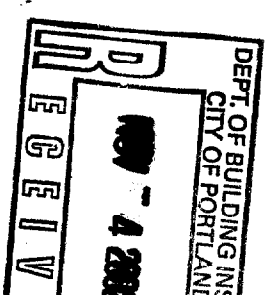

J.S. Wyse Builders Inc
 Lot # 3 Farmhouse lane
 Deck plan