


SECOND FLOOR PLAN
SCALE: 1/4" = 1'-0"

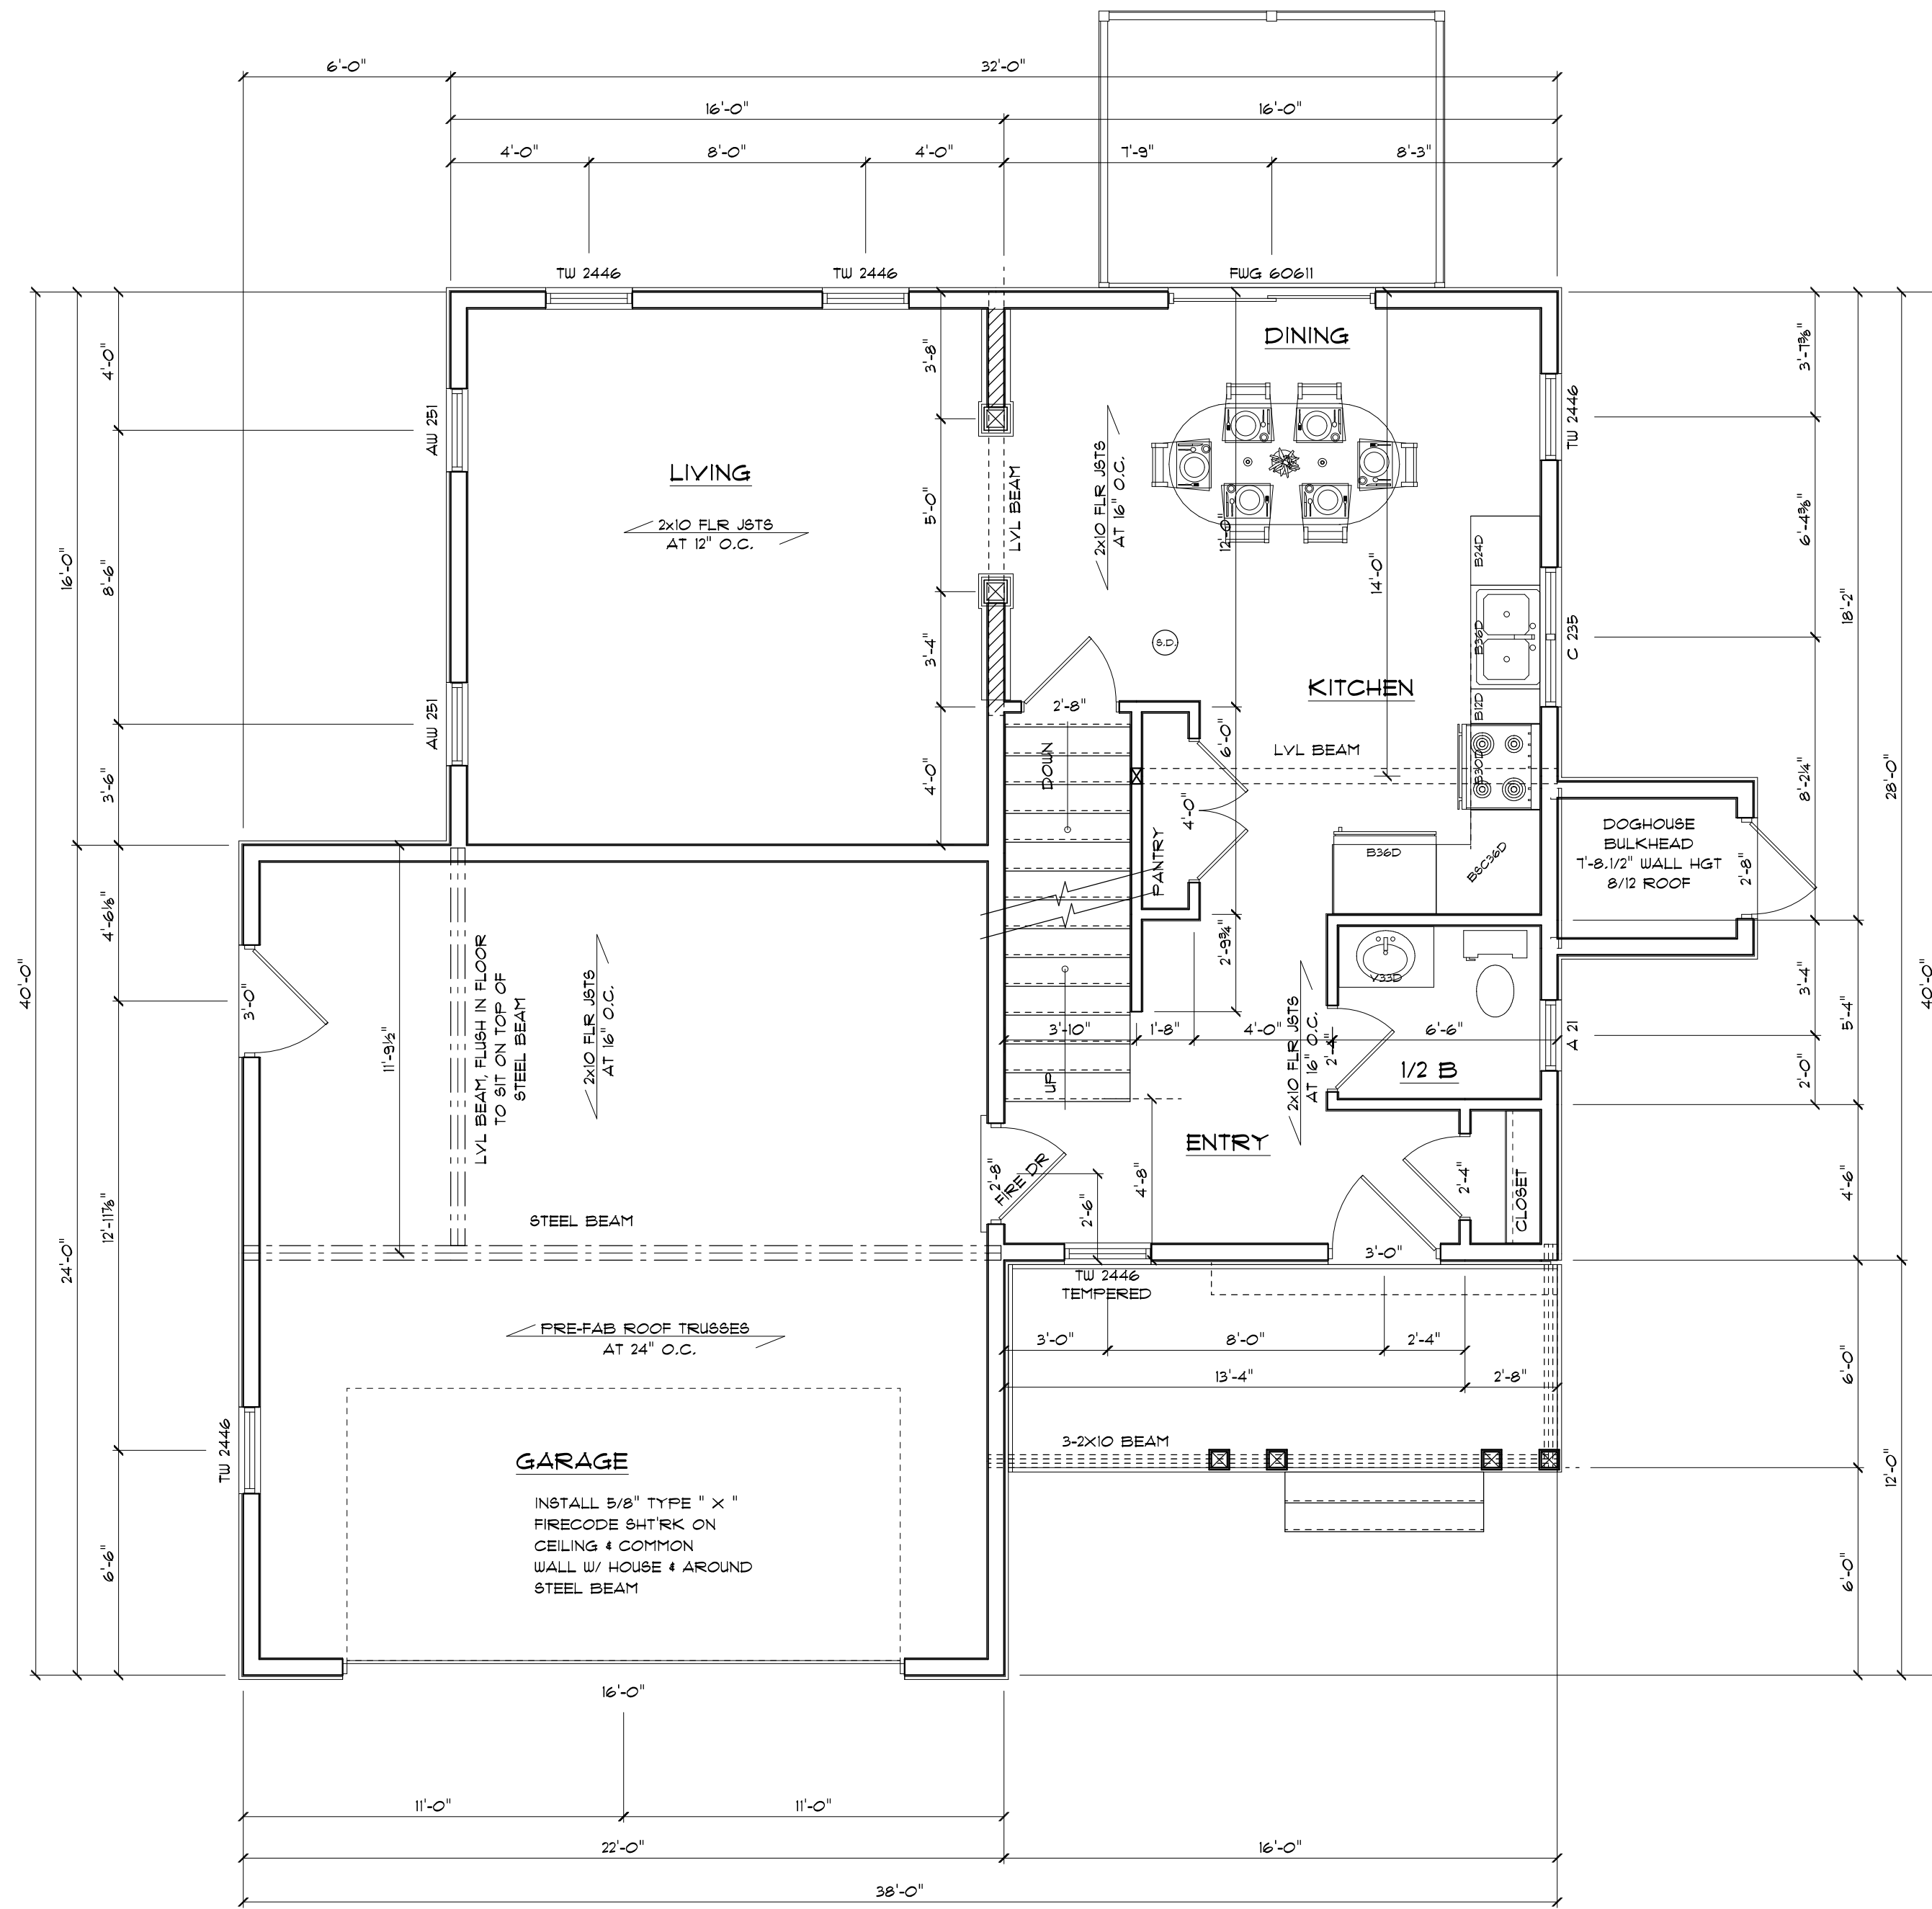

FIRST FLOOR PLAN
SCALE: 1/4" = 1'-0"

BEAM SCHEDULE

| PRODUCT CODE | TYPE | SIZE | COUNT |
|-------------------|------------------------------|------|-------|
| 3-2X12 SFF | B&MT GIRDERS | | |
| 3-2X10 SFF | PORCH HEADER | | |
| 3-2X10 SFF | 1ST FLR WINDOW & DR HDRS | | |
| 4-1,3/4" X 9,1/2" | LVL HDR IN KIT CEILING | | |
| 3-1,3/4" X 9,1/2" | LVL HDR IN LIV / DIN CEILING | | |
| W 18 X 35 | STEEL BEAM IN GARAGE | | |
| 3-1,3/4" X 9,1/2" | LVL BM IN GARAGE CEILING | | |
| 3-1,3/4" X 7,1/4" | LVL 6/0 SL GL DR HDR | | |
| 3-2X10 SLF | ALL HDRS IN 2ND FLOOR | | |

DOOR SCHEDULE

| PRODUCT CODE | TYPE | SIZE | COUNT |
|------------------------|------|-------|-------|
| 32X80 COLONIAL FIRE DR | DOOR | 2'-8" | 2 |
| 36X80 DUTCH 1 FRONT DR | DOOR | 3'-0" | 1 |
| 36X80 DUTCH 1 GARAGE | DOOR | 3'-0" | 1 |
| 28X80 COLONIAL INT | DOOR | 2'-4" | 2 |
| 30X80 COLONIAL INT | DOOR | 2'-6" | 2 |
| 32X80 COLONIAL INT | DOOR | 2'-8" | 4 |
| 48X80 COLONIAL BIFOLD | DOOR | 4'-0" | 5 |

WINDOW SCHEDULE

| PRODUCT CODE | TYPE | R.O. SIZE | COUNT |
|--------------|--------|----------------------------|-------|
| A 21 | WINDOW | R.O. 2'-0 3/8" X 2'-0 3/8" | 1 |
| AW 251 | WINDOW | R.O. 2'-4 1/8" X 2'-4 1/8" | 2 |
| C 235 | WINDOW | R.O. 4'-0 1/2" X 3'-5 3/8" | 1 |
| DHT 3023 | WINDOW | R.O. 3'-2 1/2" X 2'-5 1/2" | 2 |
| TW 24310 | WINDOW | R.O. 2'-6 1/2" X 4'-1 1/4" | 2 |
| TW 2442 | WINDOW | R.O. 2'-6 1/2" X 4'-5 1/4" | 2 |
| TW 2446 | WINDOW | R.O. 2'-6 1/2" X 4'-9 1/4" | 6 |
| TW 3046 * | WINDOW | R.O. 3'-2 1/2" X 4'-9 1/4" | 3 |

ALL PLANDRAWINGS THAT ARE PROVIDED TO THE CLIENTS ARE BASED INFORMATION GIVEN BY THE CLIENT. ALL DIMENSIONS AND SPECIFICATIONS MUST BE VERIFIED BY CLIENT/CONTRACTOR BEFORE CONSTRUCTION BEGINS. OWNER AND CONTRACTOR RESPONSIBLE FOR ANY ERRORS AND OMISSIONS. CONTRACTOR ASSUMES ALL LIABILITY FOR BUILDING CONSTRUCTION.

PLANS AND SPECIFICATIONS HAVE NOT BEEN PREPARED BY REGISTERED ARCHITECT OR ENGINEER. CUSTOMER SHOULD CONSULT A REGISTERED ARCHITECT OR ENGINEER OF THEIR CHOICE IF ARCHITECT OR ENGINEER STAMP IS NECESSARY BEFORE CONSTRUCTION BEGINS.

ALL CONTRACTORS TO CONFORM TO ALL STATE AND LOCAL BUILDING CODES.

DESIGN OF :
**COLONIAL W/
2 CAR GARAGE**

DESIGN FOR :
**CASCO BAY QUALITY HOMES
18 BAYBERRY
CAPE ELIZABETH, ME.**

| | |
|------------|--------------|
| DRAWN BY : | 10-31-16 |
| DATE : | 02-18-17 |
| REVISED : | |
| SCALE : | 1/4" = 1'-0" |

Quality Drafting & Design

Tom Bouchard
801 Bald Hill Road
Wells, Me. 04090
cell 207-449-1527
tqb@quality-d.com

House Plans - Additions
Revolutions - Garages
and more

25 Years of Experience

SHEET NO.