


SECOND FLOOR PLAN

SCALE: 1/4" = 1'-0"

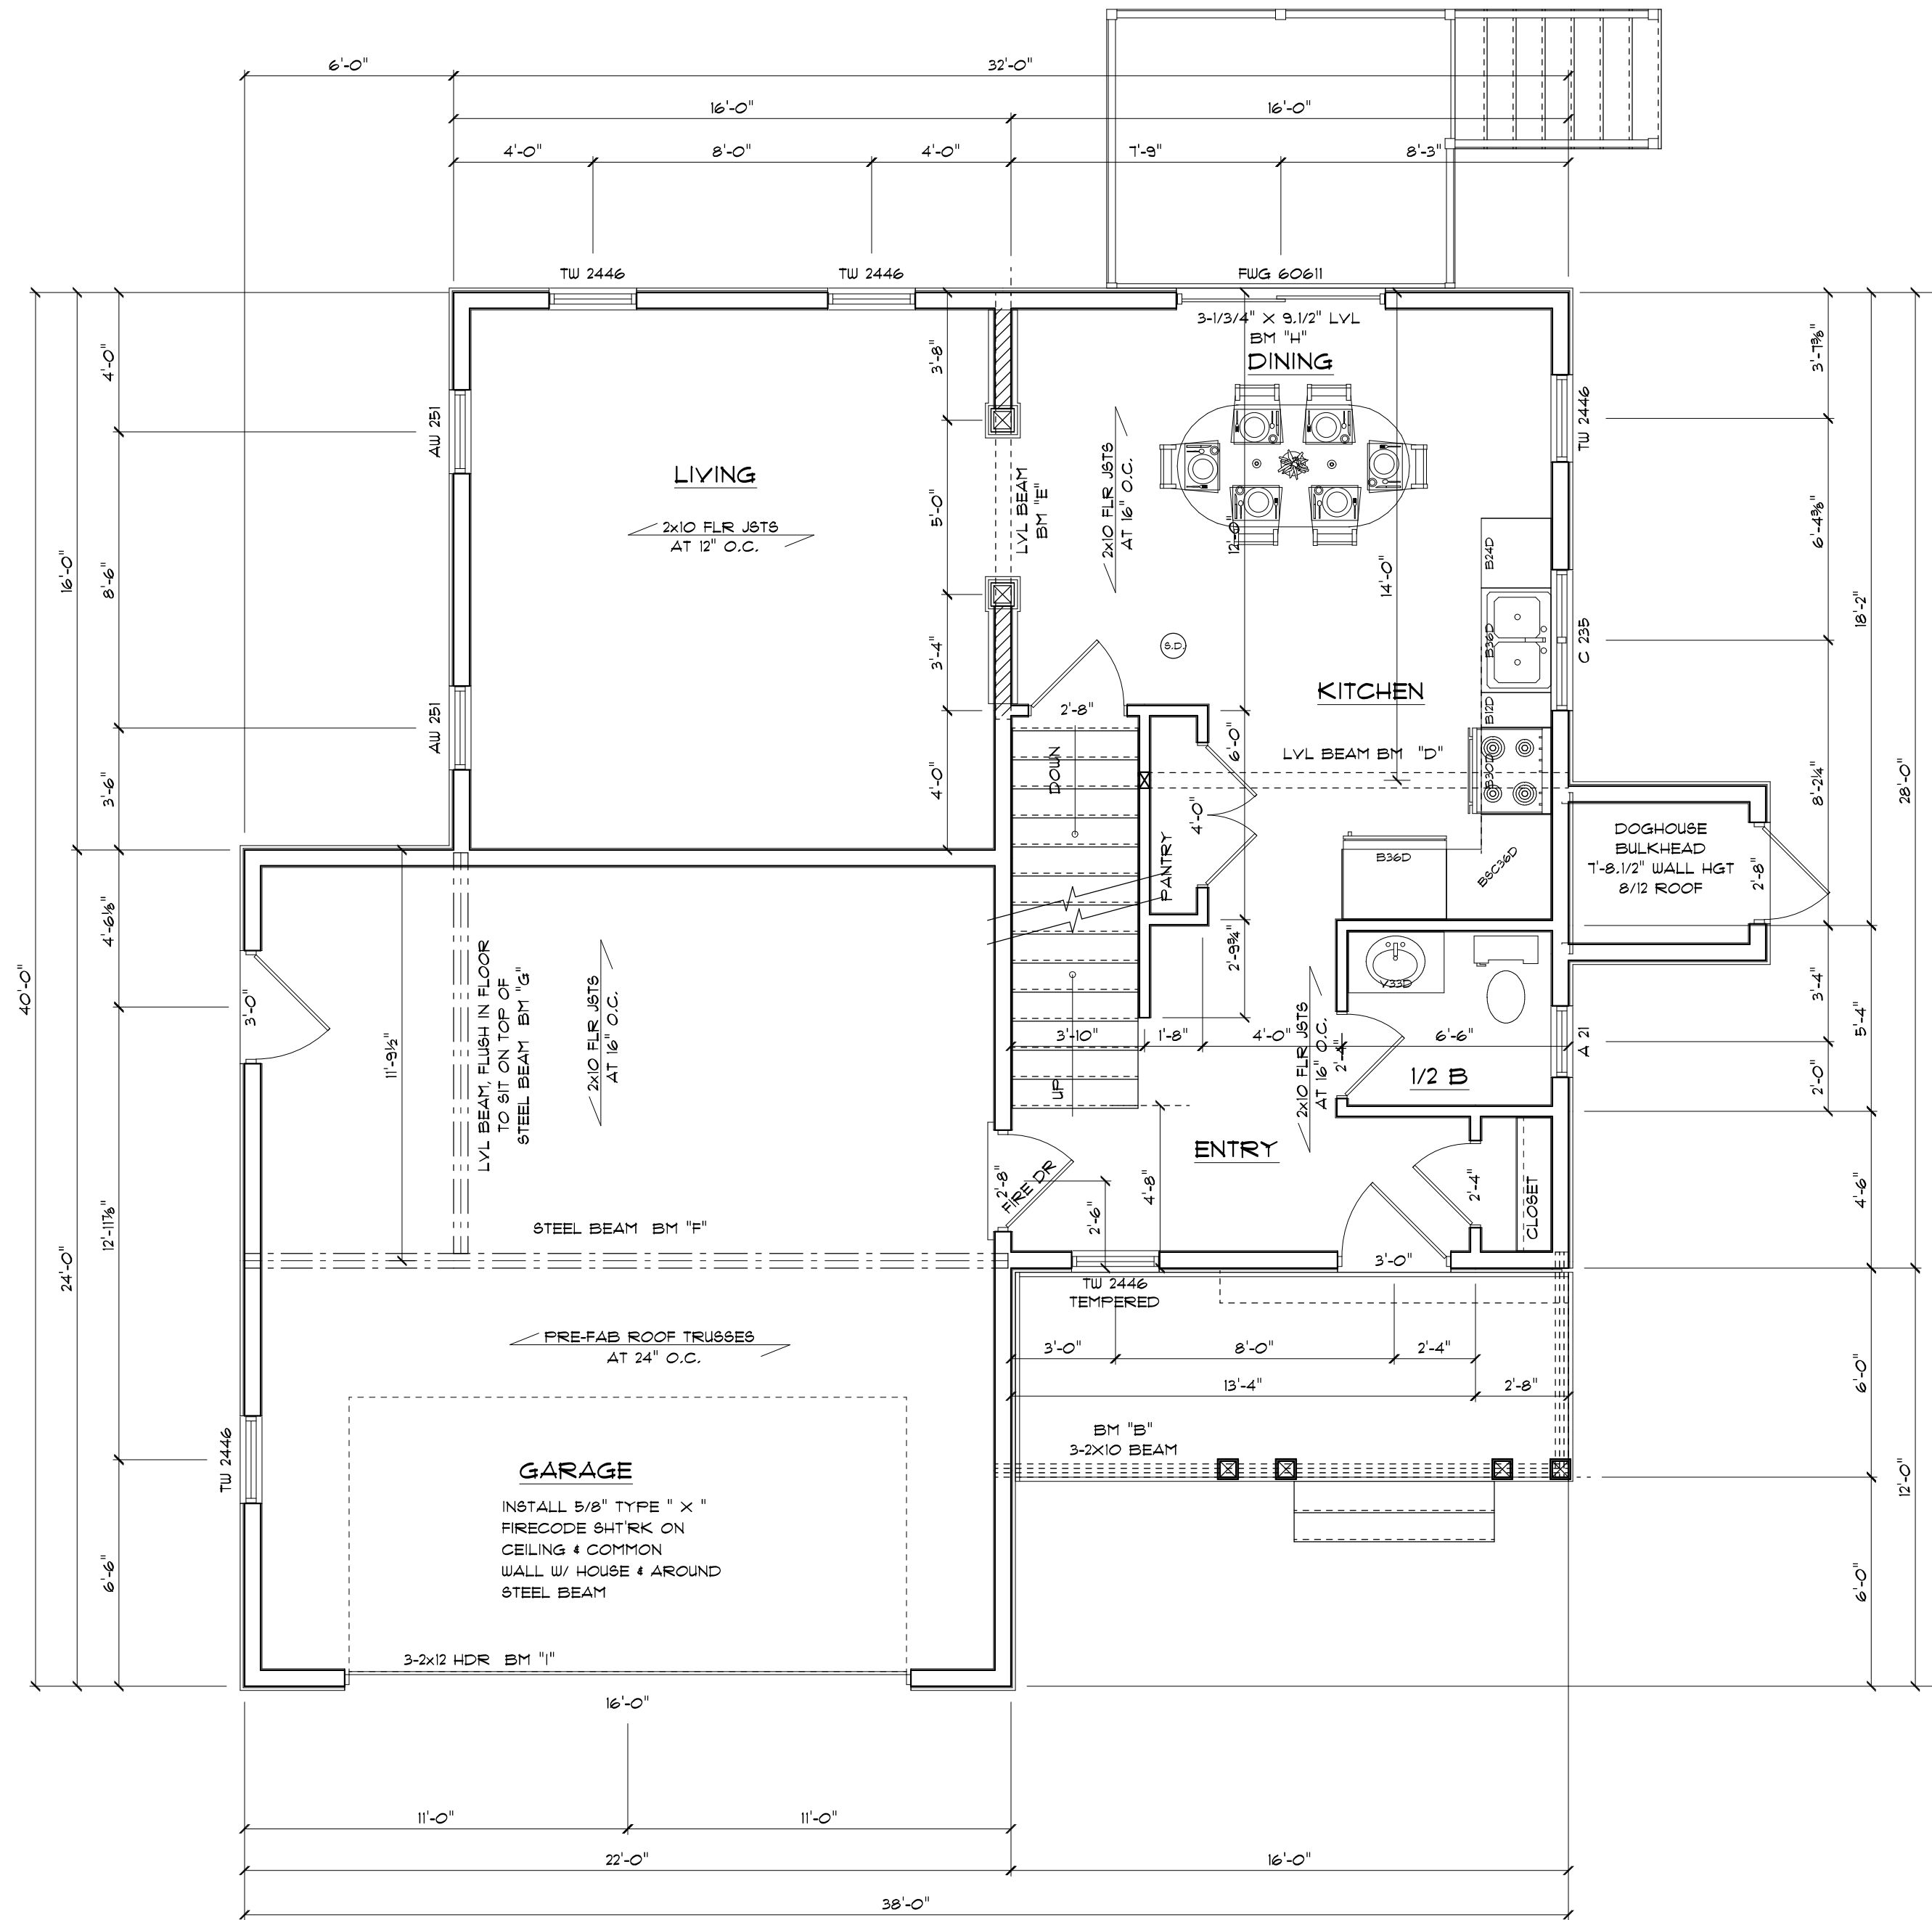

FIRST FLOOR PLAN

SCALE: 1/4" = 1'-0"

BEAM SCHEDULE

PRODUCT CODE	TYPE	Q	LABEL
3-2X8 P.T	DECK & PORCH DECK BM		O
3-2X12 SPF	BSMT GIRDERS PER R502.5(2)		A
3-2X10 SPF	PORCH CEIL HEADER		B
3-2X10 SPF	1ST FLR WINDOW & DR HDRS PER R502.5(2)		C
4-1,3/4" X 9,1/2"	LVL HDR IN KIT CEILING		D
3-1,3/4" X 9,1/2"	LVL HDR IN LIV / DIN CEILING		E
W 10 X 35	STEEL BEAM IN GARAGE		F
3-1,3/4" X 9,1/2"	LVL BM IN GARAGE CEILING		G
3-1,3/4" X 7,1/4"	LVL 6/O 8L GL DR HDR		H
3-2X10 SPF	ALL HDRS IN 2ND FLOOR PER R502.5(2)		H
3-2X12 w/ 1/2" PLY	GAR DR HDR		I

SPRINKLER SYSTEM

CPVL BALZE MASTER 3-D

DOOR SCHEDULE

PRODUCT CODE	TYPE	SIZE	COUNT
32X80 COLONIAL FIRE DR	DOOR	2'-8"	2
36X80 DUTCH 1 FRONT DR	DOOR	3'-0"	1
36X80 DUTCH 1 GARAGE	DOOR	3'-0"	1
28X80 COLONIAL INT	DOOR	2'-4"	2
30X80 COLONIAL INT	DOOR	2'-6"	2
32X80 COLONIAL INT	DOOR	2'-8"	4
48X80 COLONIAL BIFOLD	DOOR	4'-0"	5

WINDOW SCHEDULE

PRODUCT CODE	TYPE	R.O. SIZE	COUNT
A 21	AWN	R.O. 2'-0 3/8" x 2'-0 3/8"	1
AW 251	AWN	R.O. 2'-4 1/8" x 2'-4 1/8"	2
C 235	CSMT	R.O. 4'-0 1/2" x 3'-5 3/8"	1
DHT 3023	D/H	R.O. 3'-2 1/8" x 2'-5 1/8"	2
TW 24310	D/H	R.O. 2'-6 1/8" x 4'-1 1/4"	2
TW 2442	D/H	R.O. 2'-6 1/8" x 4'-5 1/4"	2
TW 2446	D/H	R.O. 2'-6 1/8" x 4'-9 1/4"	6
TW 3046 *	D/H	R.O. 3'-2 1/8" x 4'-9 1/4"	3

EGRESS AND TEMPERED GLASS LABELED ON FLOOR PLANS

ALL PLANS/DRAWINGS THAT ARE PROVIDED TO THE CLIENTS ARE BASED INFORMATION GIVEN BY THE CLIENT. ALL DIMENSIONS AND SPECIFICATIONS MUST BE VERIFIED BY CLIENT/CONTRACTOR BEFORE CONSTRUCTION BEGINS. OWNER AND CONTRACTOR RESPONSIBLE FOR ANY ERRORS AND OMISSIONS. CONTRACTOR ASSUMES ALL LIABILITY FOR BUILDING CONSTRUCTION.

PLANS AND SPECIFICATIONS HAVE NOT BEEN PREPARED BY REGISTERED ARCHITECT OR ENGINEER. CUSTOMER SHOULD CONSULT A REGISTERED ARCHITECT OR ENGINEER OF THEIR CHOICE IF ARCHITECT OR ENGINEER STAMP IS NECESSARY BEFORE CONSTRUCTION BEGINS.

ALL CONTRACTORS TO CONFORM TO ALL STATE AND LOCAL BUILDING CODES.

DESIGN OF :

**COLONIAL W/
2 CAR GARAGE**

DESIGN FOR :

**CASCO BAY QUALITY HOMES
18 BAYBERRY
CAPE ELIZABETH, ME.**

DRAWN BY :


DATE : 10-31-16

REVISED : 02-18-17

REVISED : 02-28-17

SCALE : 1/4" = 1'-0"

Quality Drafting & Design

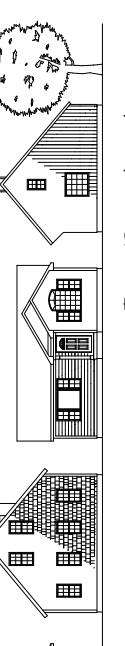

Tom Bouchard
801 Bald Hill Road
Wells, ME 04090
Call 207-466-15216
tbg@qualitydrafting.com

House Plans - Additions
Renovations - Garages
and more

25 Years of Experience

SHEET NO.