



3 | GARAGE SECOND LVL FLOOR PLAN
SCALE: 1/4"=1'-0"

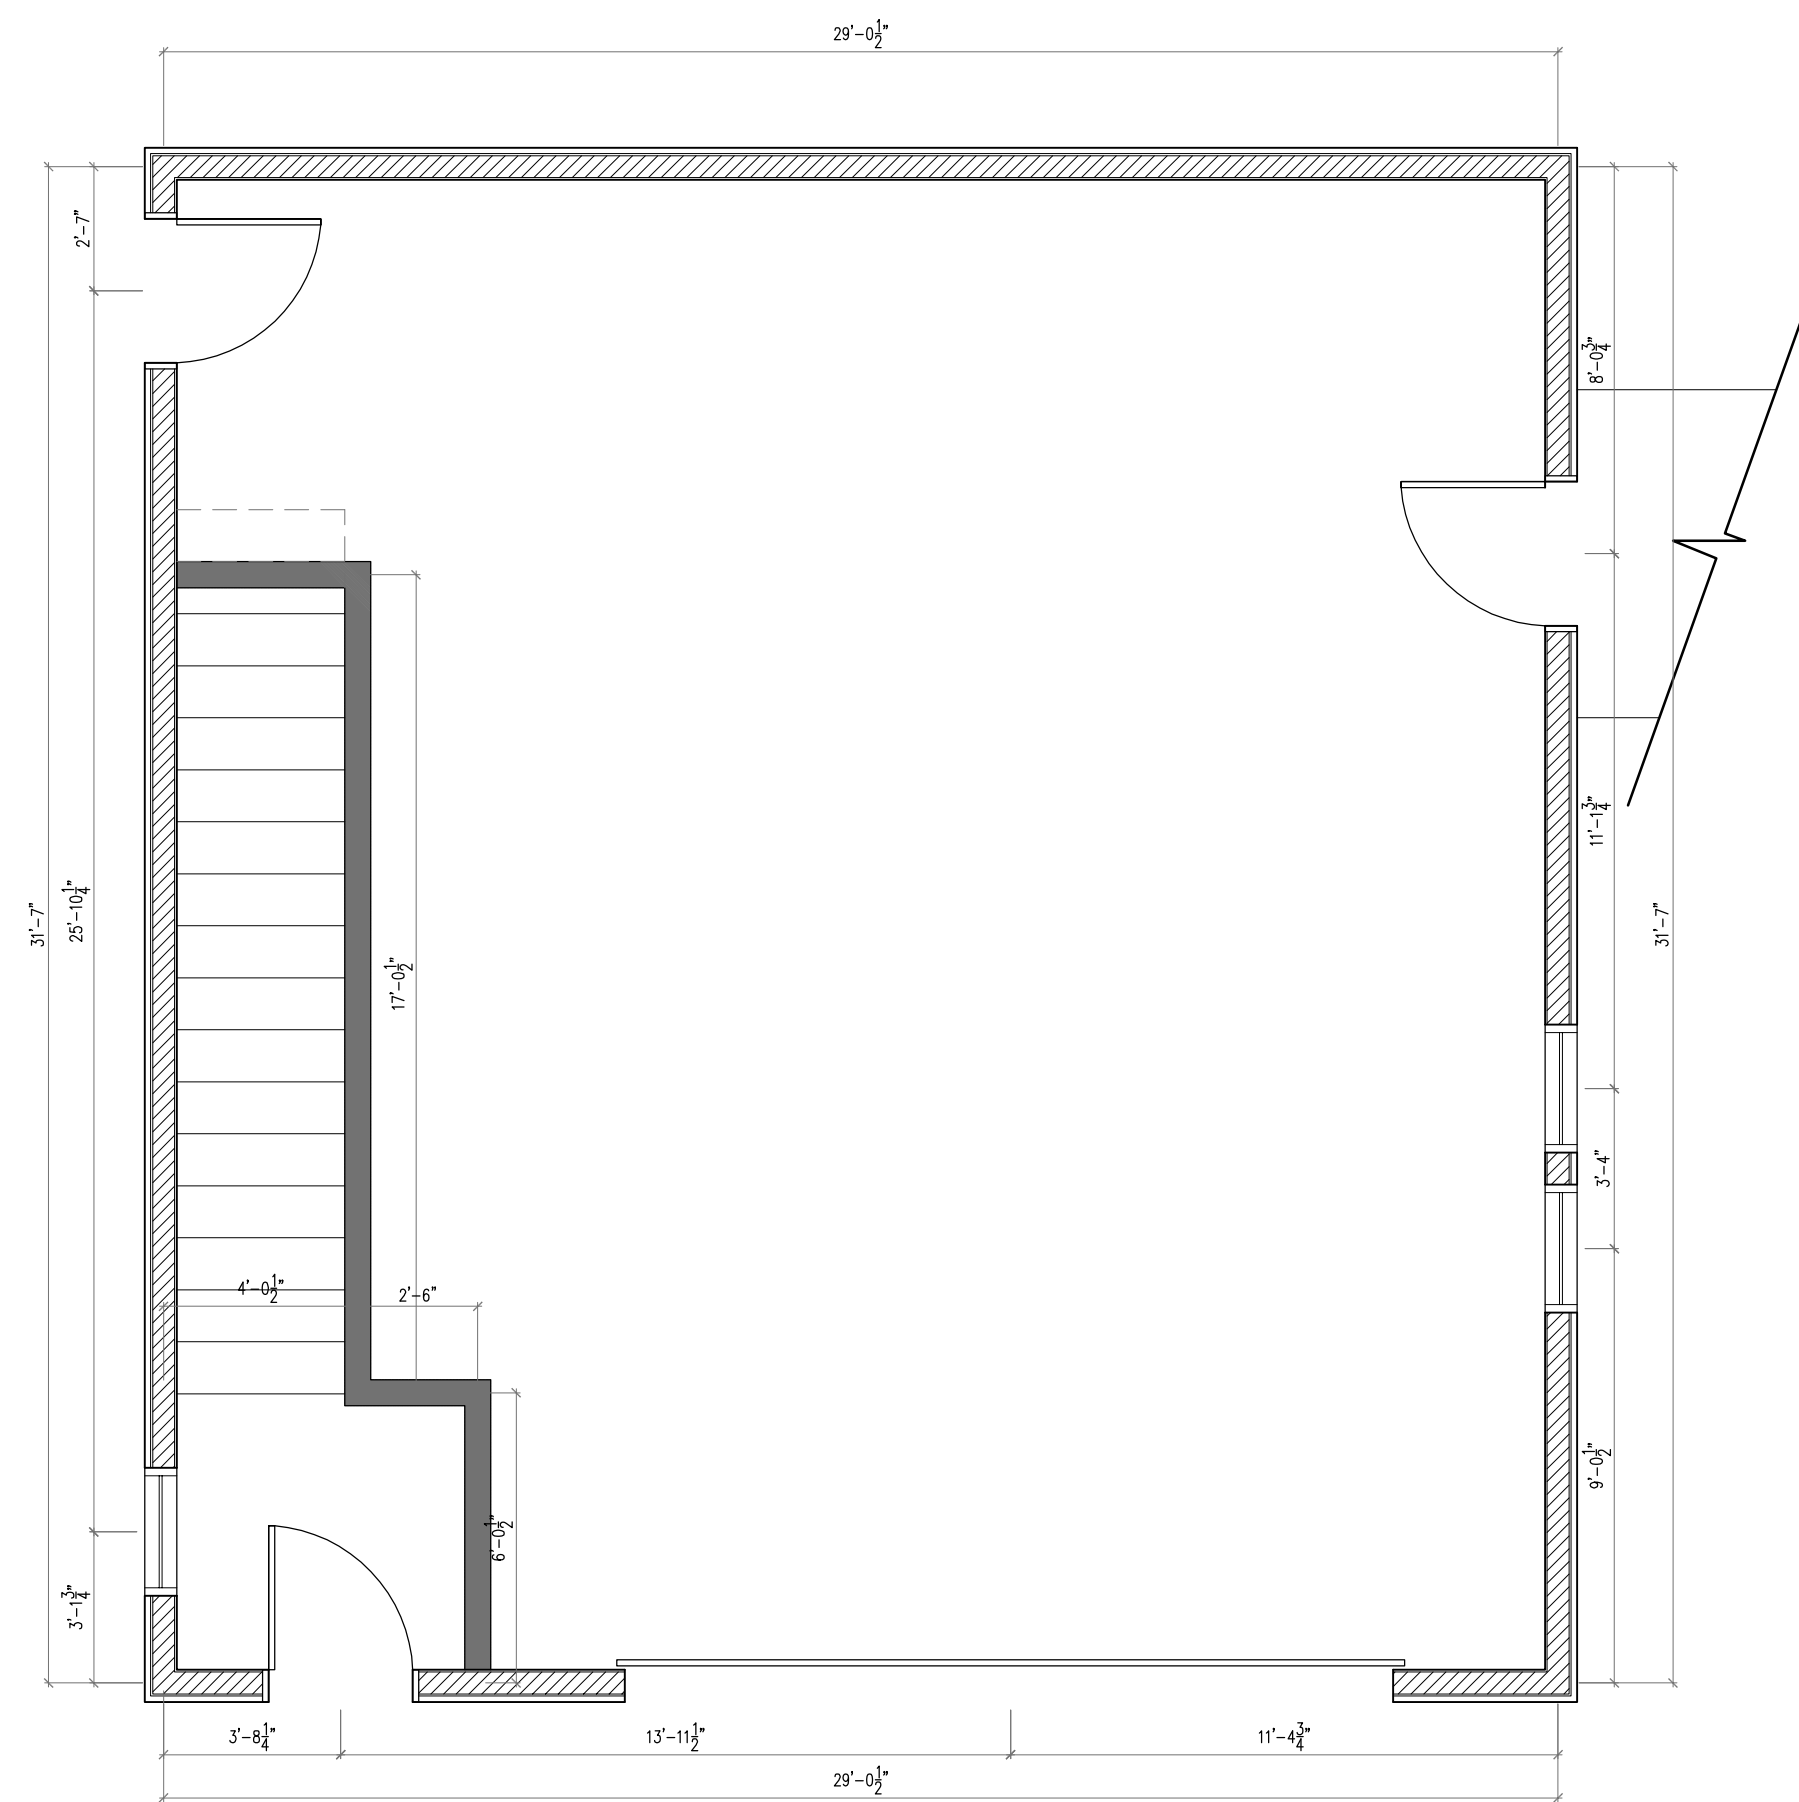

2 | GARAGE ENTRY LVL FLOOR PLAN
SCALE: 1/4"=1'-0"

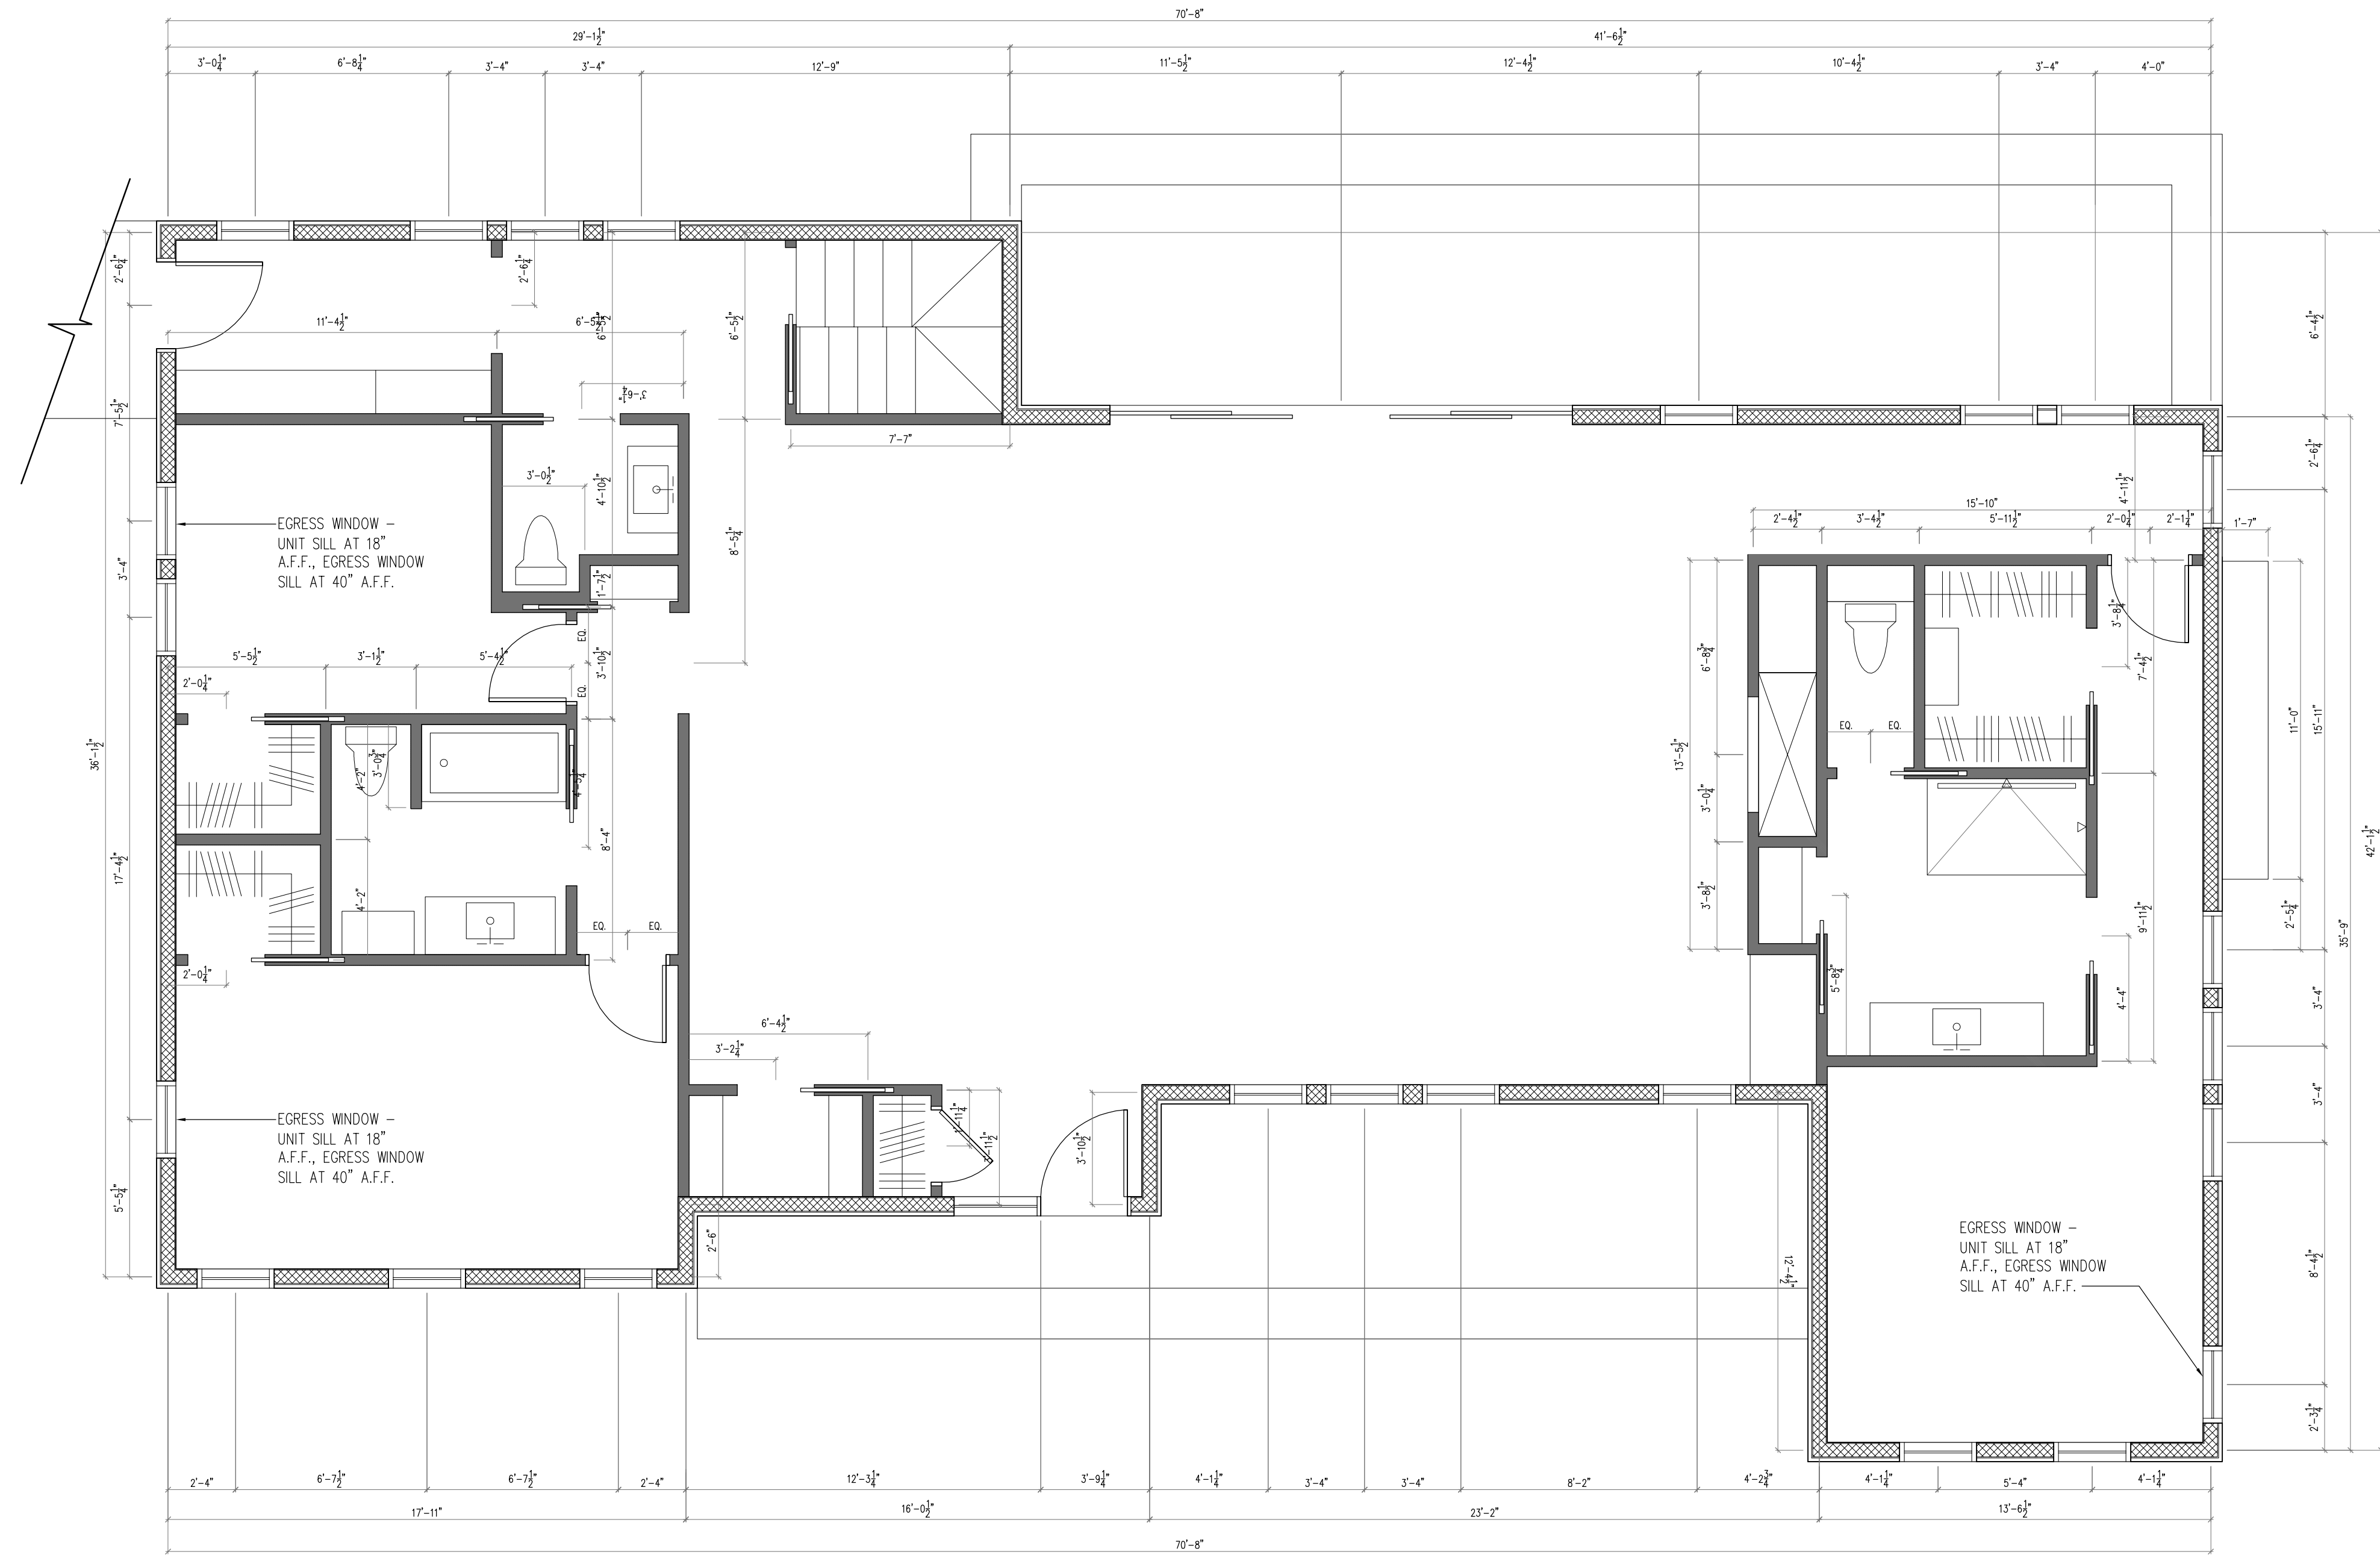

1 | ENTRY LEVEL FLOOR PLAN
SCALE: 1/4"=1'-0"

NOT FOR CONSTRUCTION

Revisions and Notes:
17_1206 Mirror plan to coord. w/final site layout - note egress windows

Date: 09/26/17
Scale: AS SHOWN
Designed By: TAD
Drawn By: TLD
Set:

PERMIT SET
Drawing:
DIMENSIONED
FLOOR PLANS

11.01

Architect:

Client:

BALLANTYNE RESIDENCE
SUMMIT STREET
PORTLAND, ME 04103

Interior Architectural Services:

TRACY DAVIS
urban dwellings™
INTERIORS • DESIGN • OBJECTS
PORTLAND, ME • NEW YORK, NY • WASHINGTON, DC