









IF THIS SHEET IS NOT 24 X 36 IT IS A REDUCED SCALE PRINT - SCALE ACCORDINGLY


SCALE 1"=1'  
SCALE 3/4"=1'  
SCALE 1/2"=1'  
SCALE 1/4"=1'  
SCALE 1/8"=1'

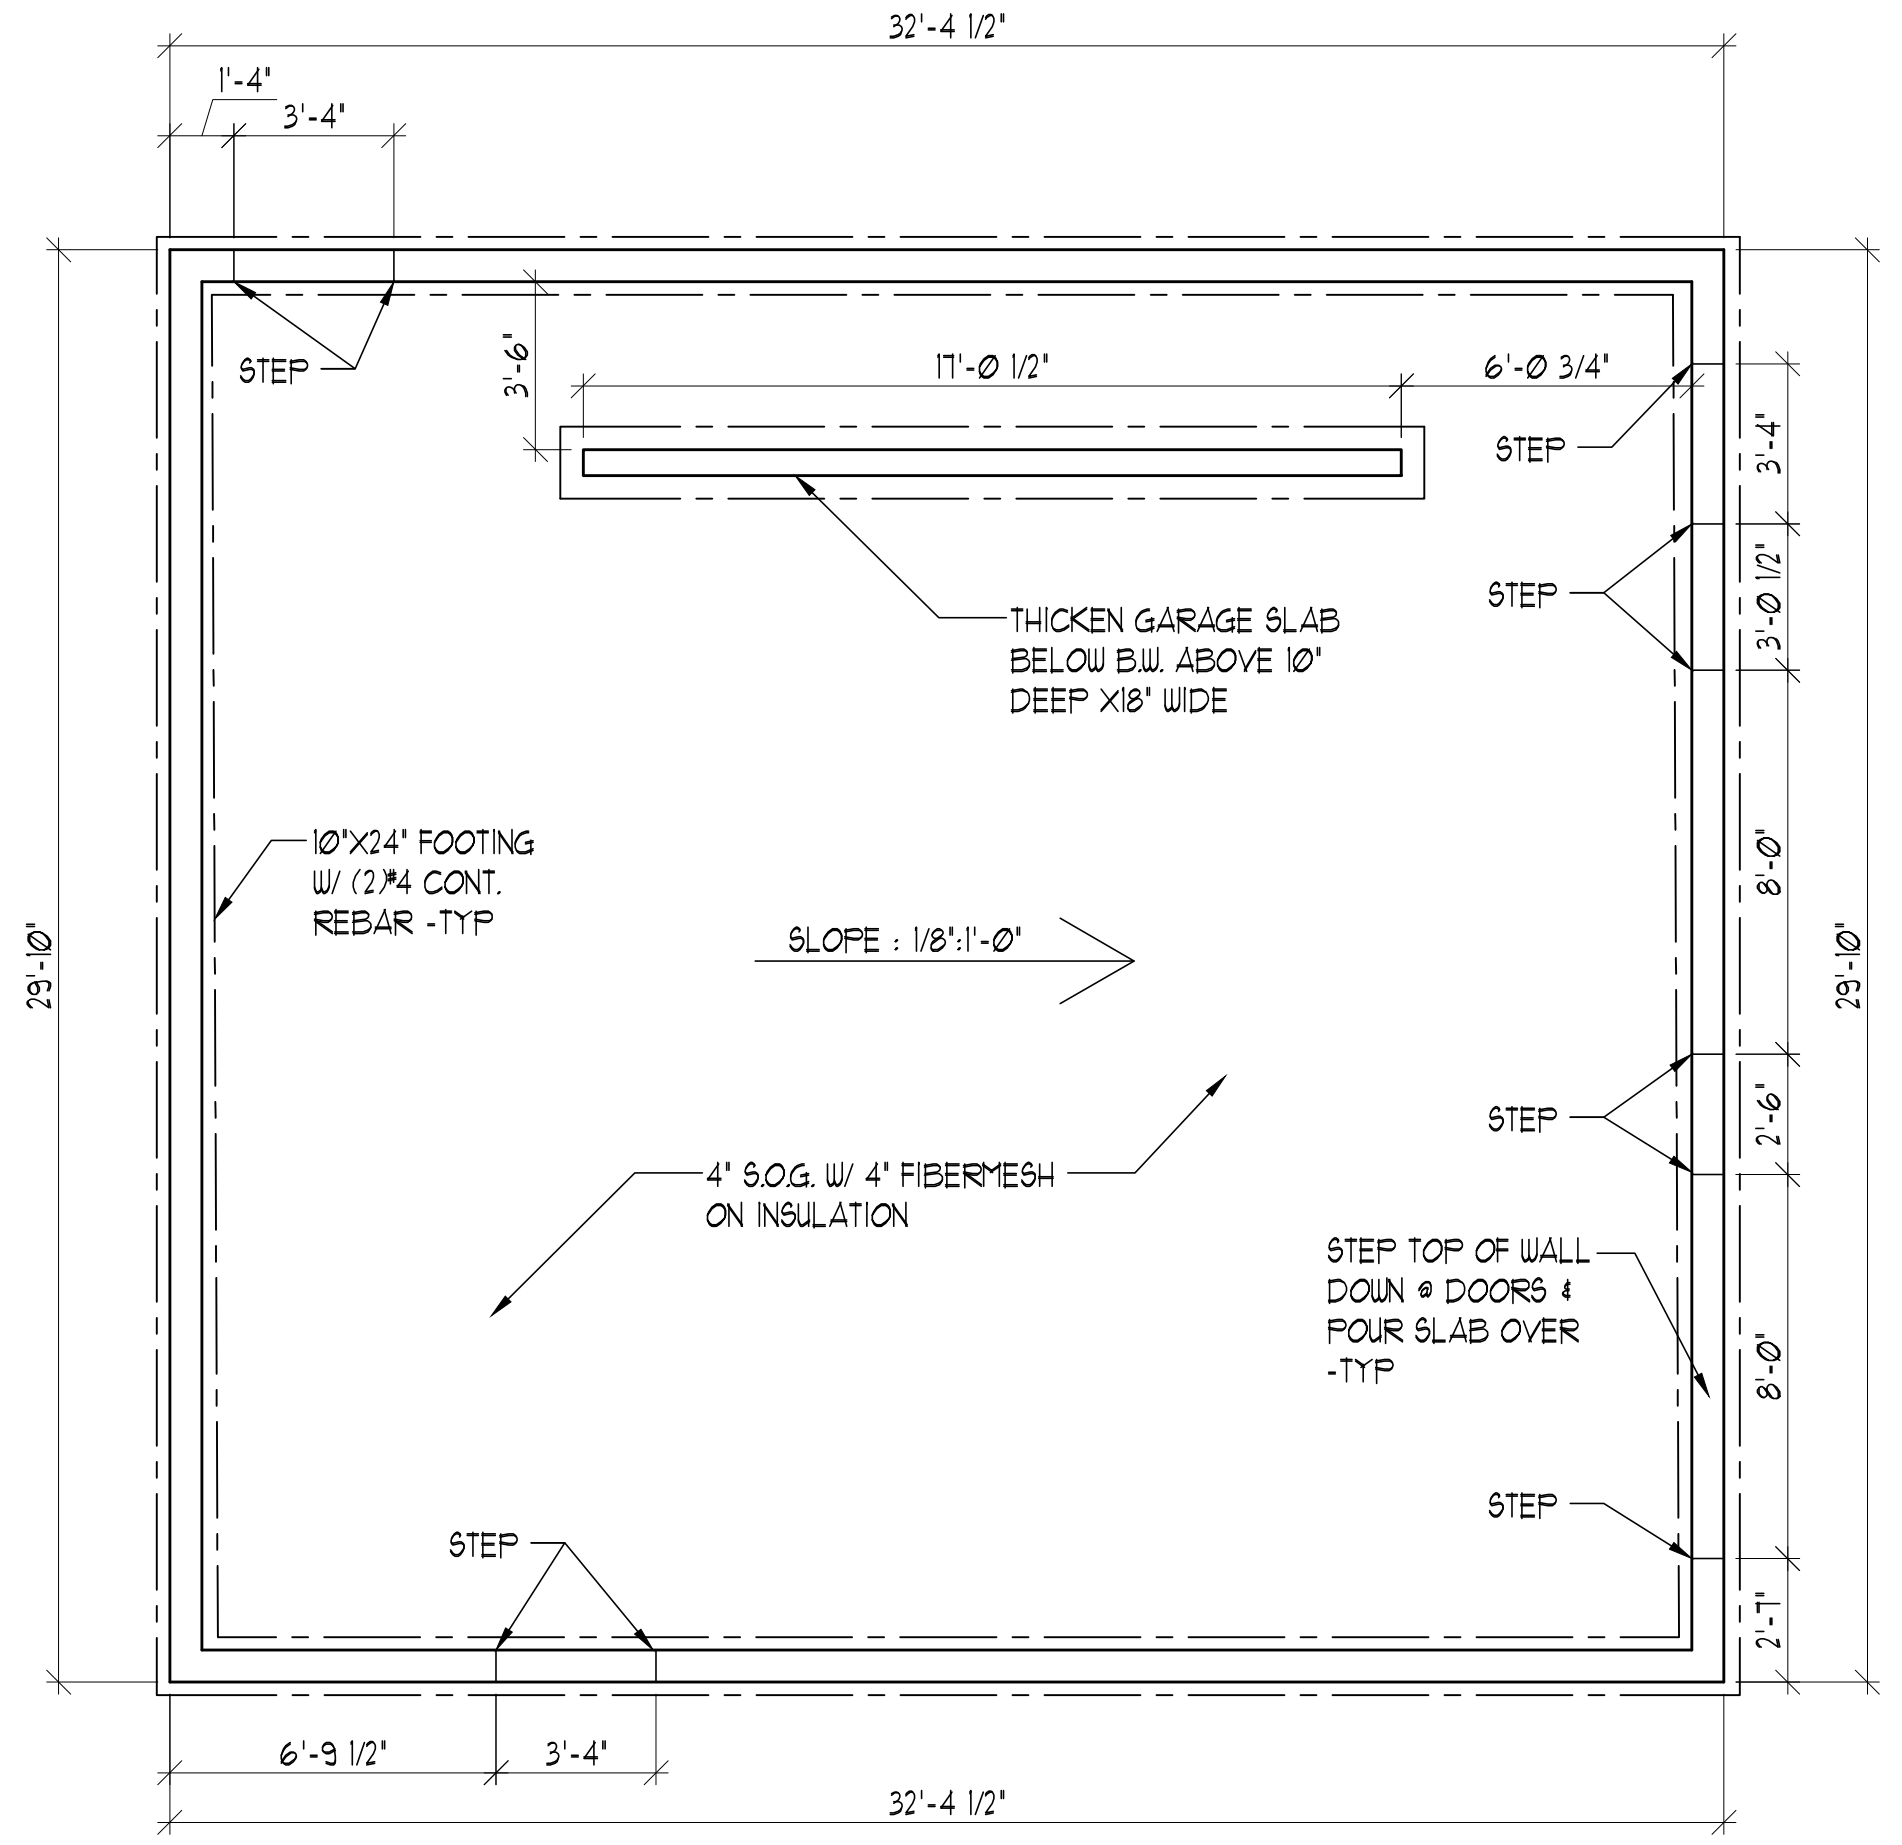


**GARAGE FOUNDATION PLAN**  
1/4" = 1'-0"

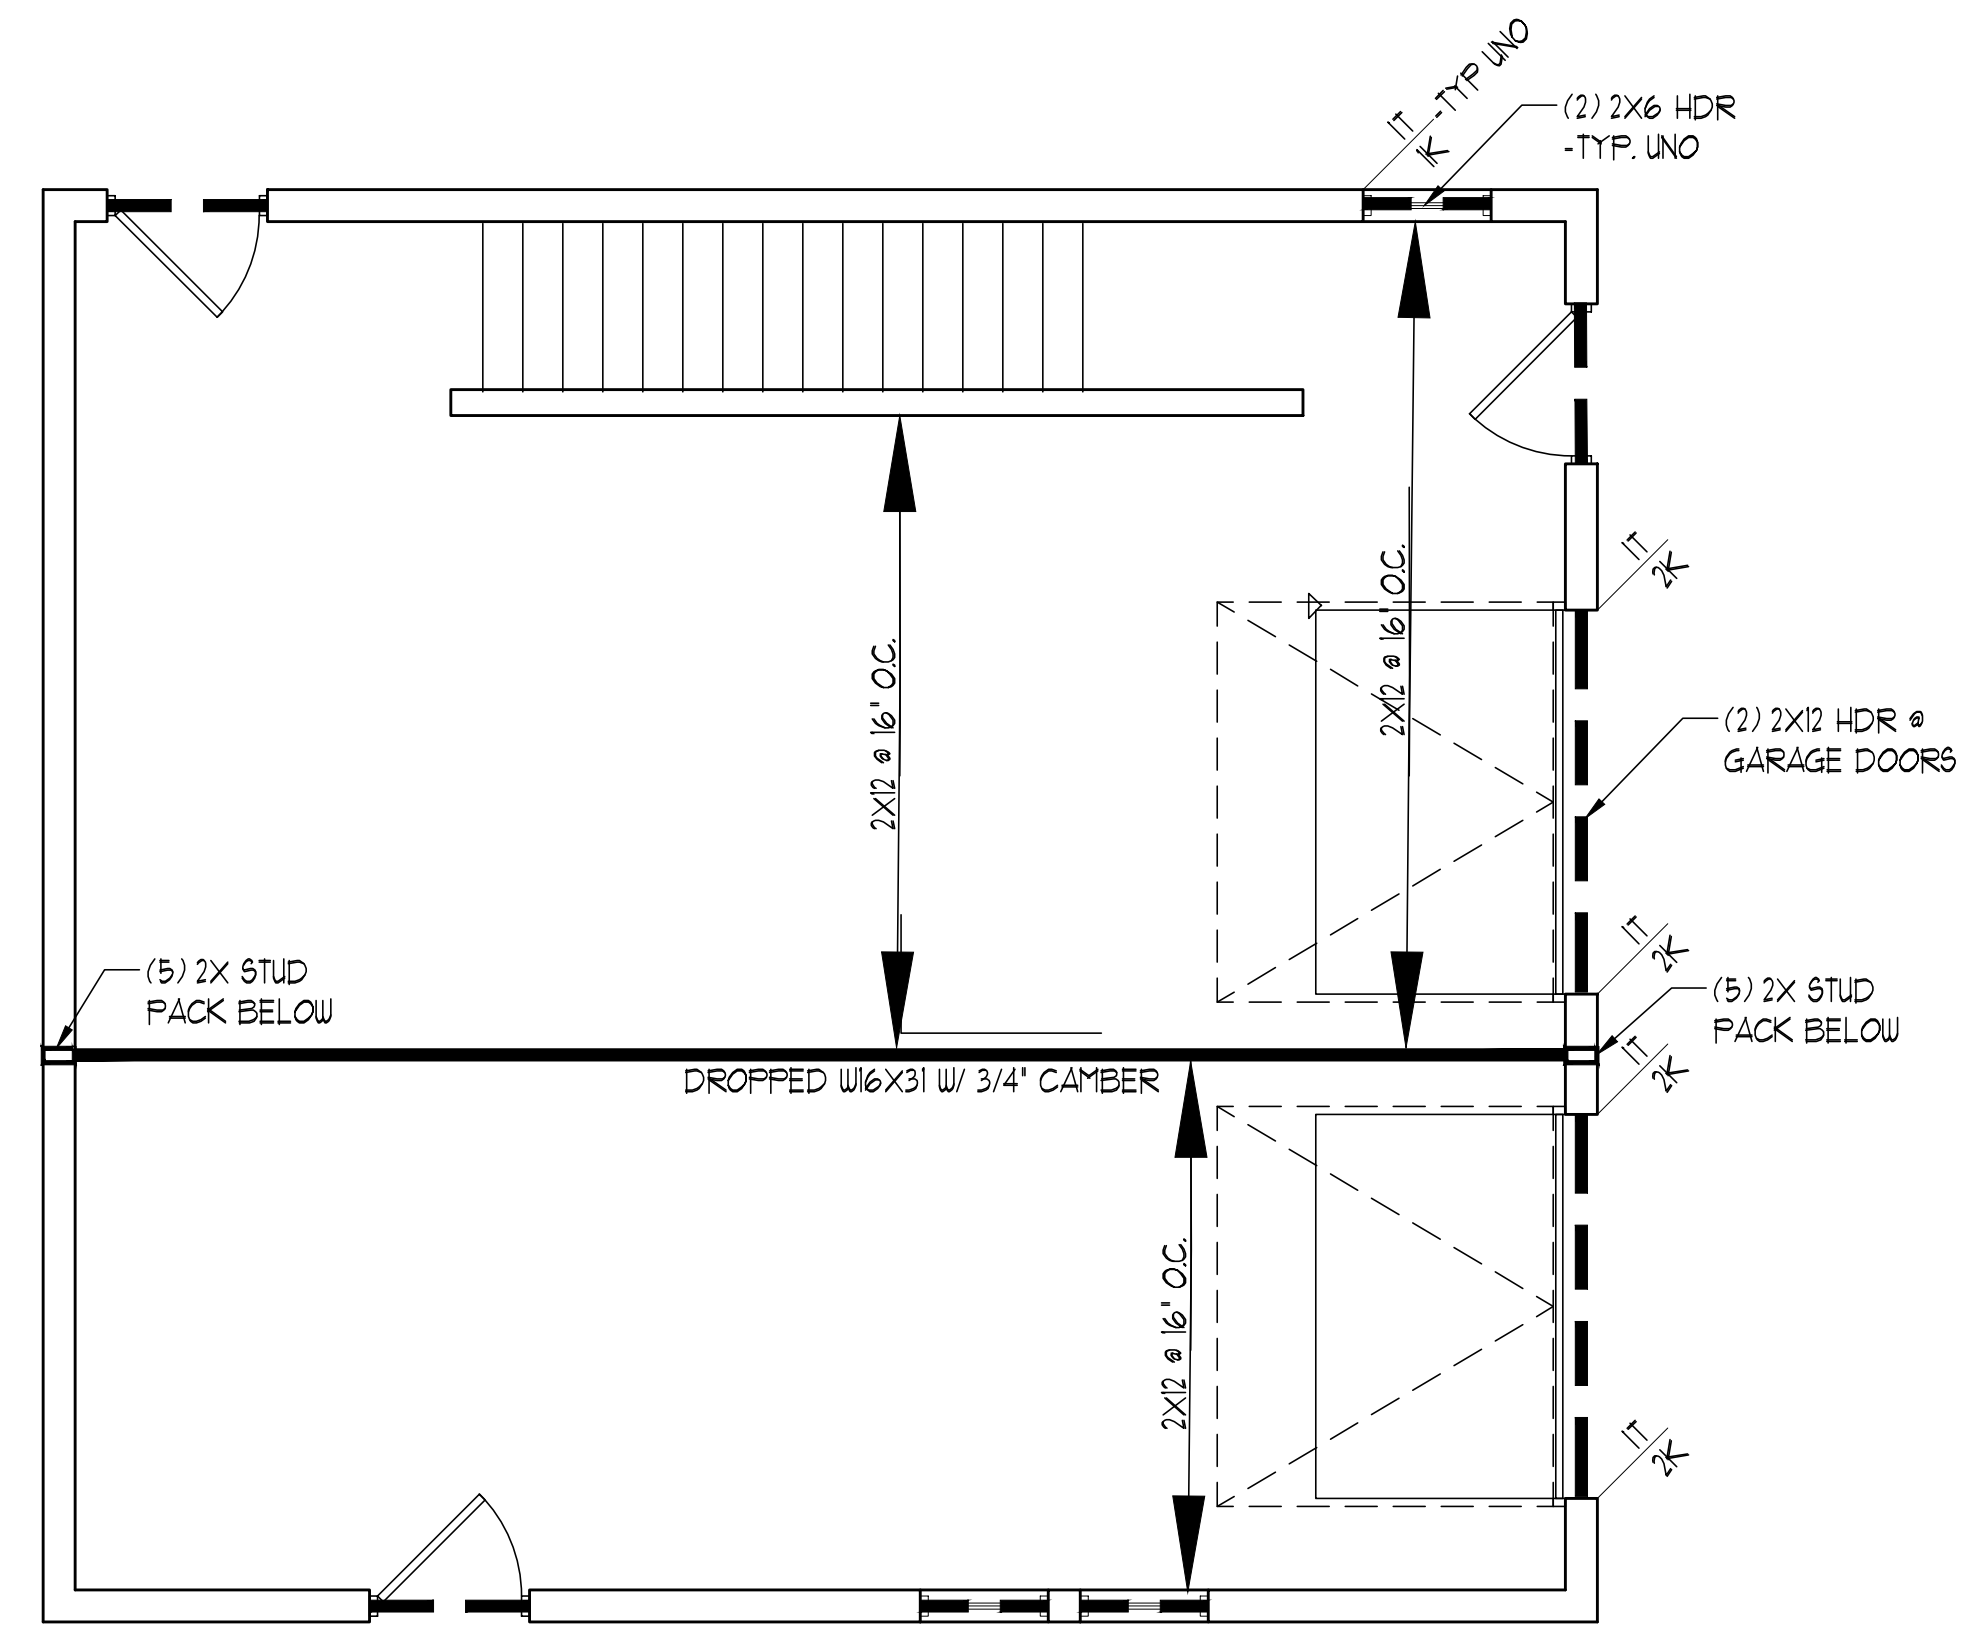


**GARAGE SECOND FLOOR FRAMING PLAN**  
1/4" = 1'-0"

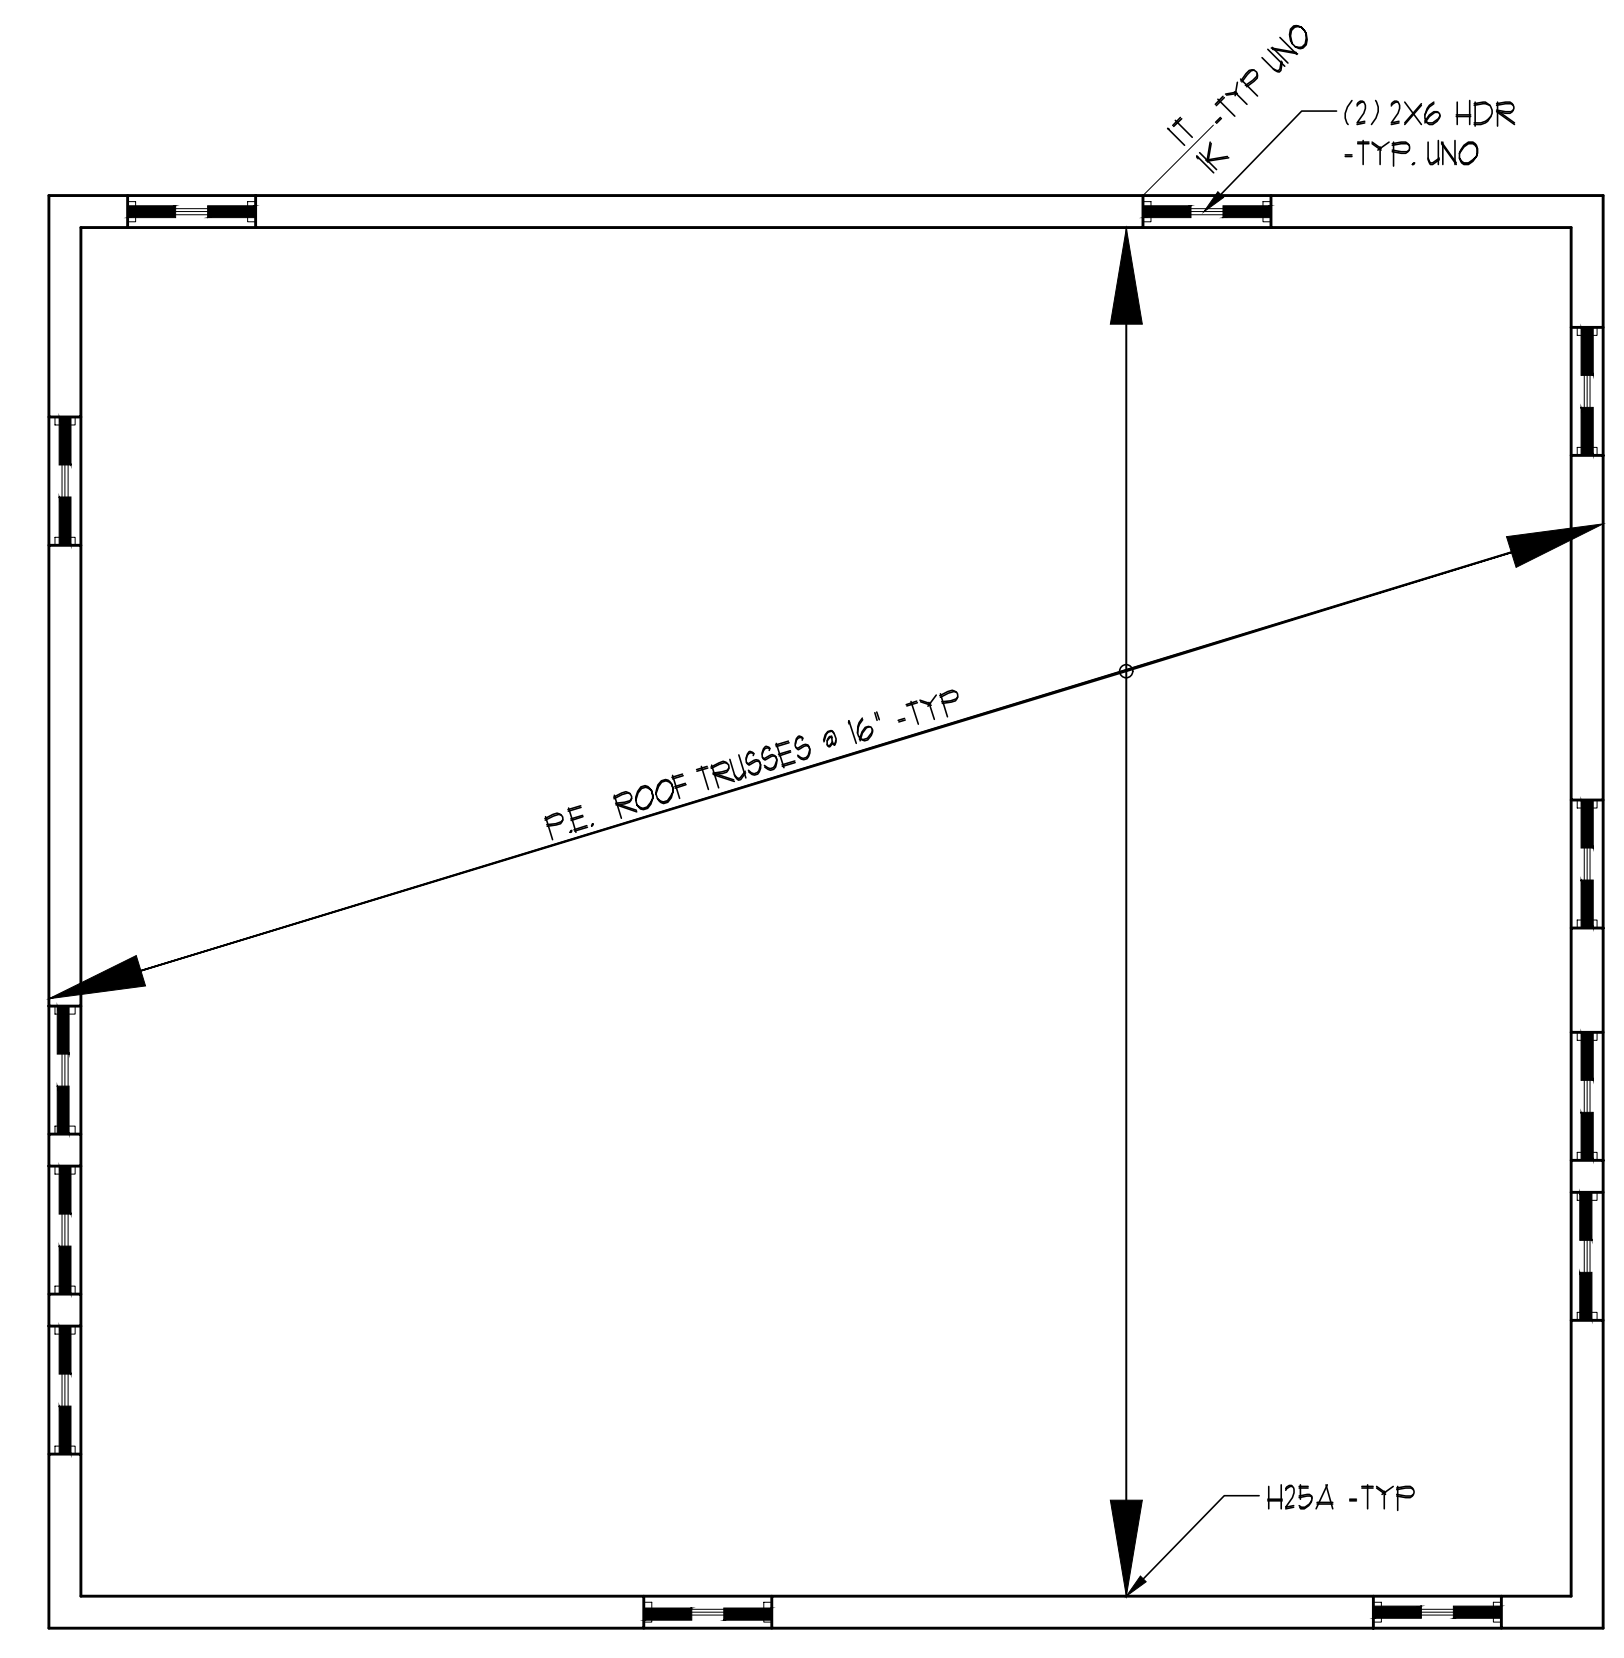

**GARAGE ROOF FRAMING PLAN**  
1/4" = 1'-0"

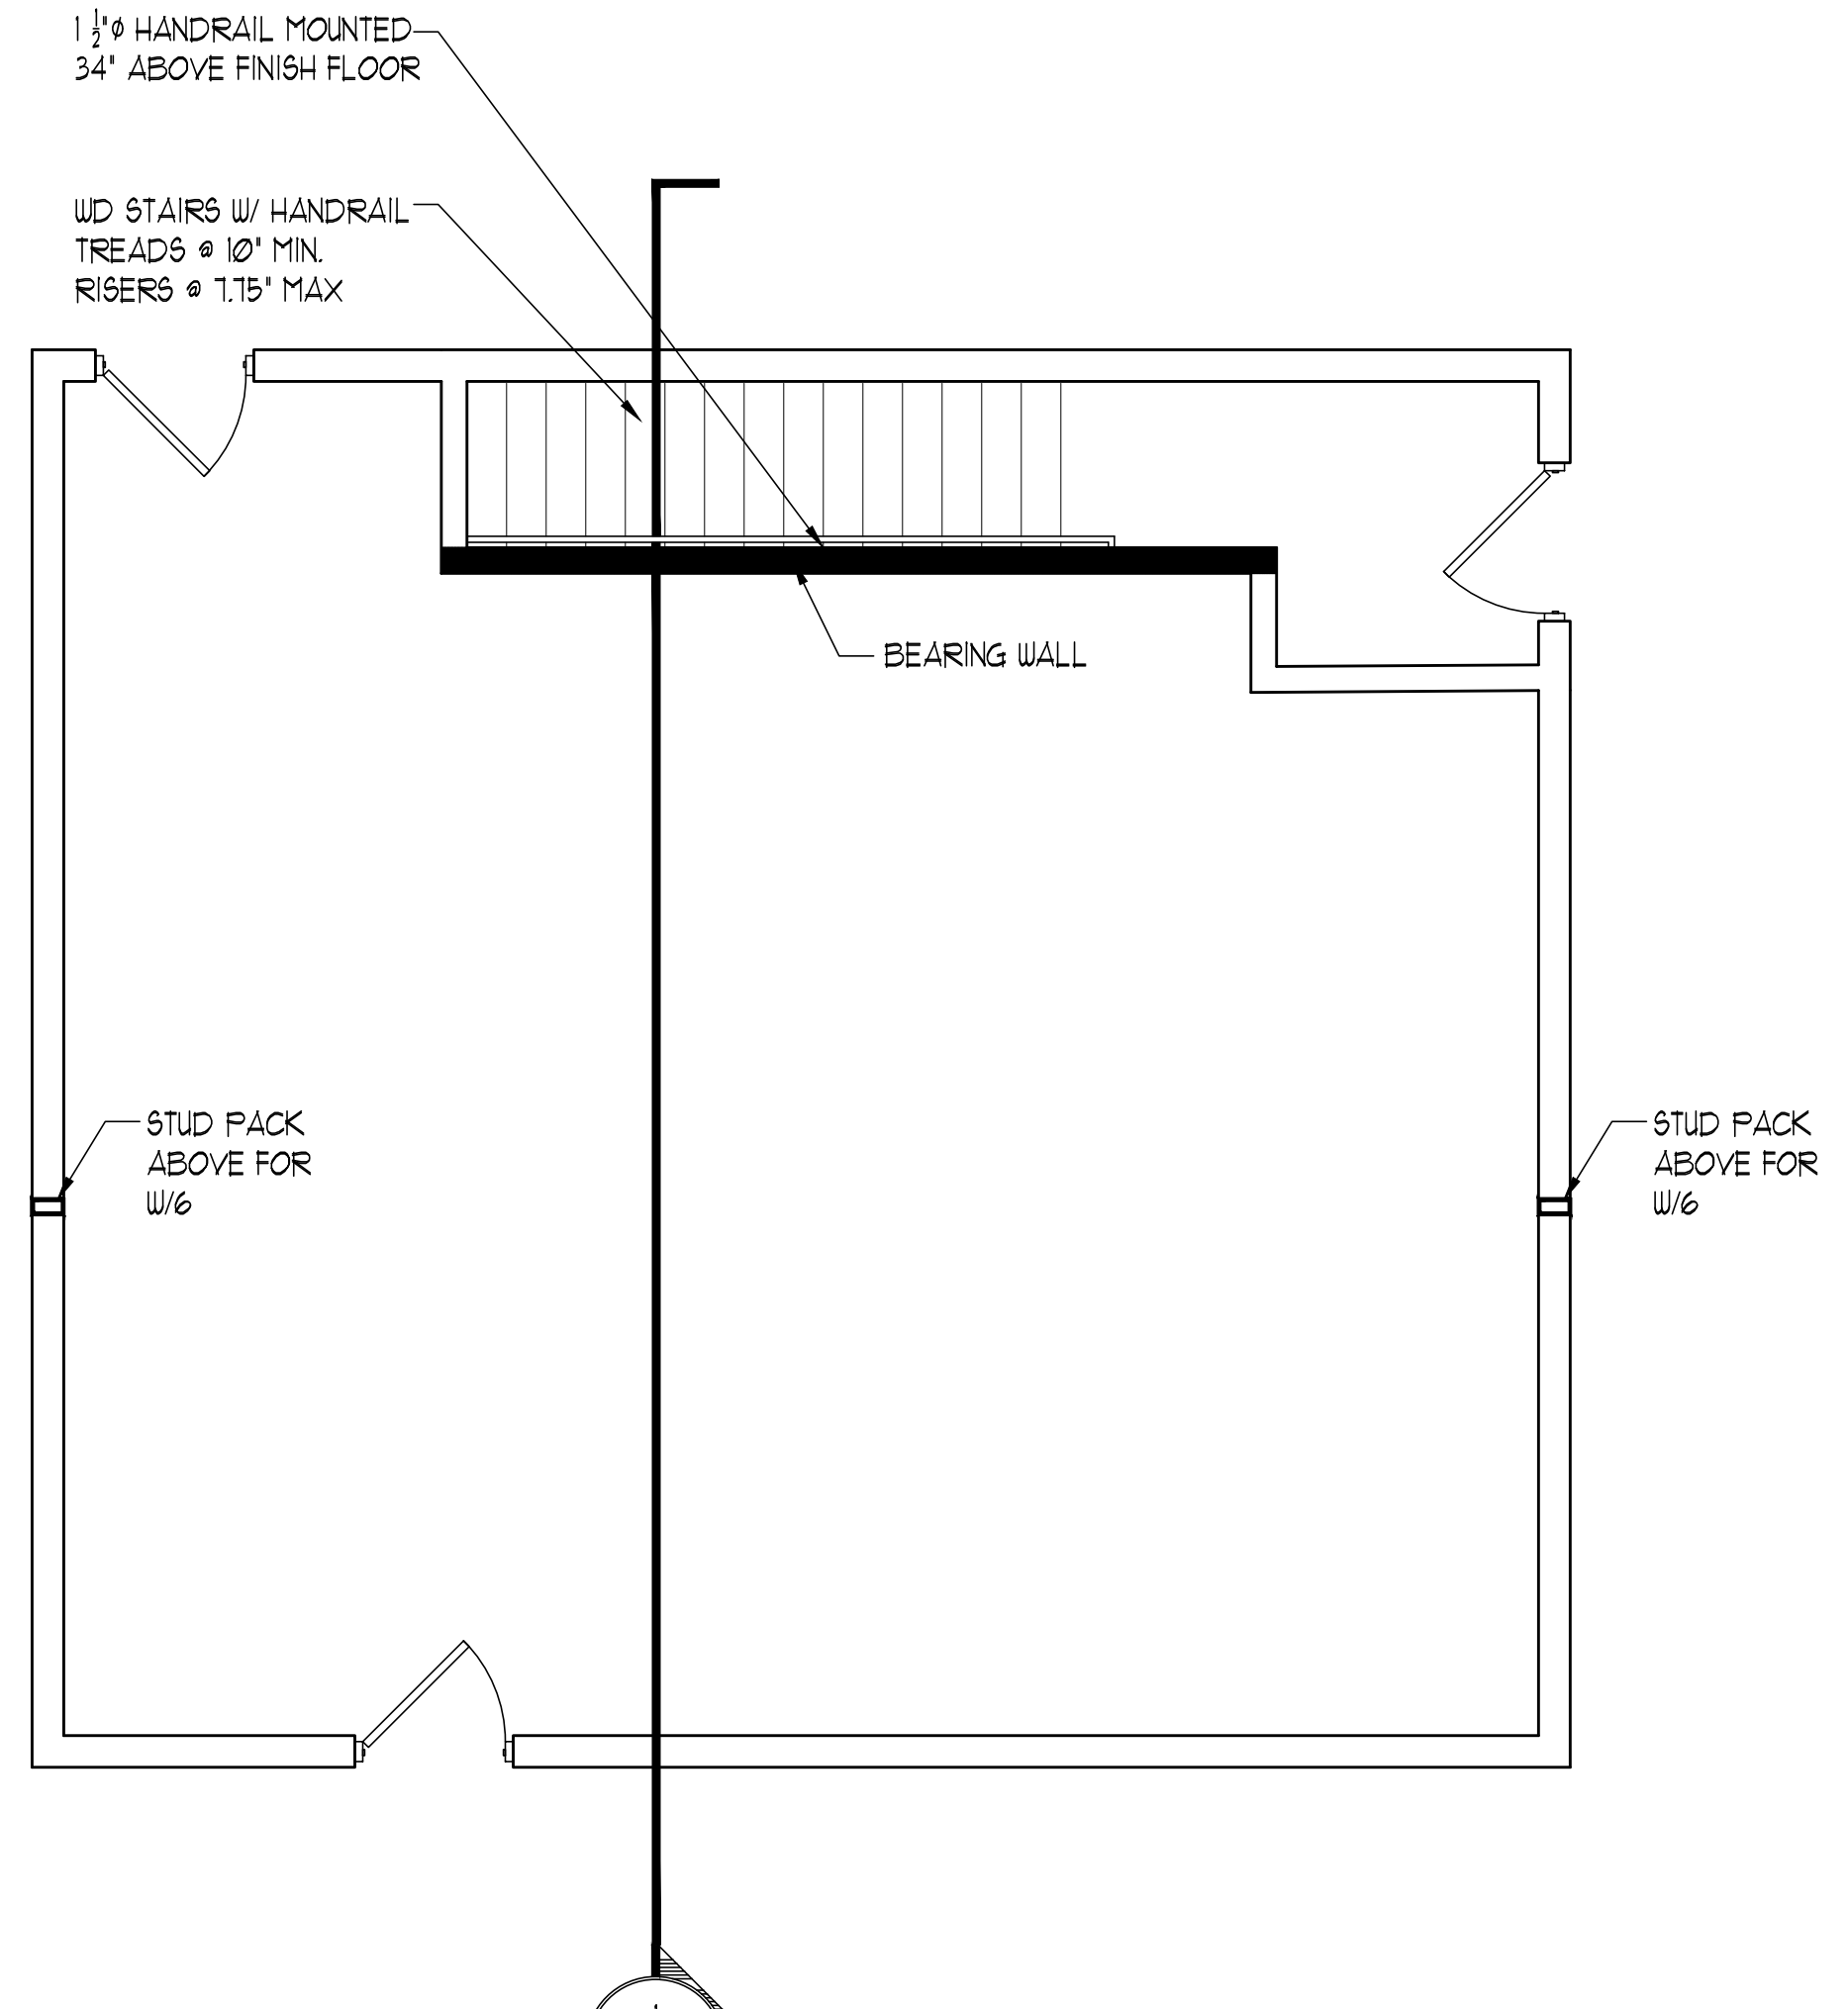

**GARAGE FIRST FLOOR FRAMING PLAN**  
1/4" = 1'-0"

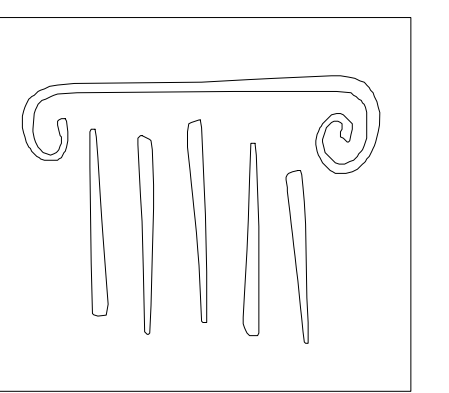

65 NEWBURY STREET  
PORTLAND, ME 04101  
207.761.9000  
info@portcityarch.com  
WWW.PORTCITYARCH.COM

**PRELIMINARY  
FOR DESIGN  
DEVELOPMENT  
PURPOSE ONLY**

REVISIONS		
No.	Description	Date

**PRELIMINARY  
NOT FOR CONSTRUCTION**

**BALLANTYNE  
RESIDENCE**  
PORTLAND, MAINE

**CONTEMPORY  
HOUSE**

**FRAMING  
PLANS**

Project Number 17005  
Date December 14, 2017  
Drawn by CR  
Checked by AH

**A0.4**  
Scale AS NOTED











