




RIGHT ELEVATION

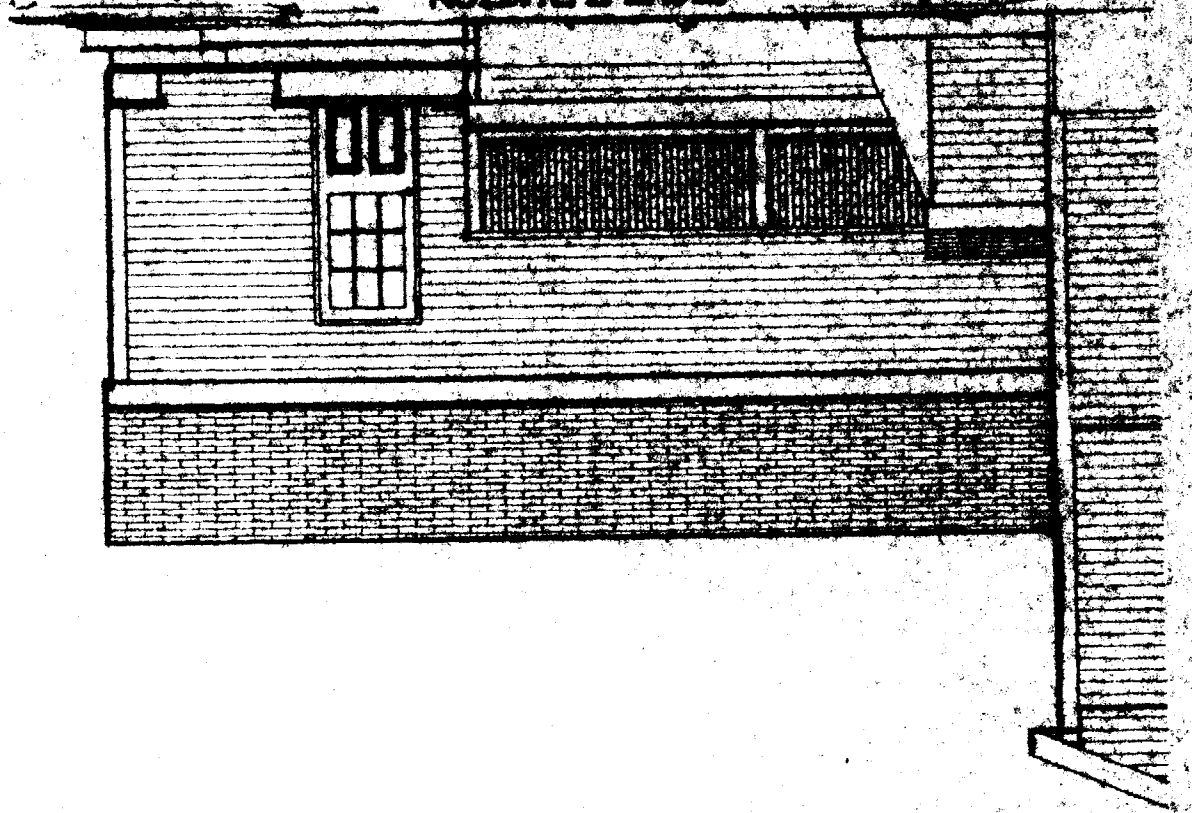


BACK ELEVATION

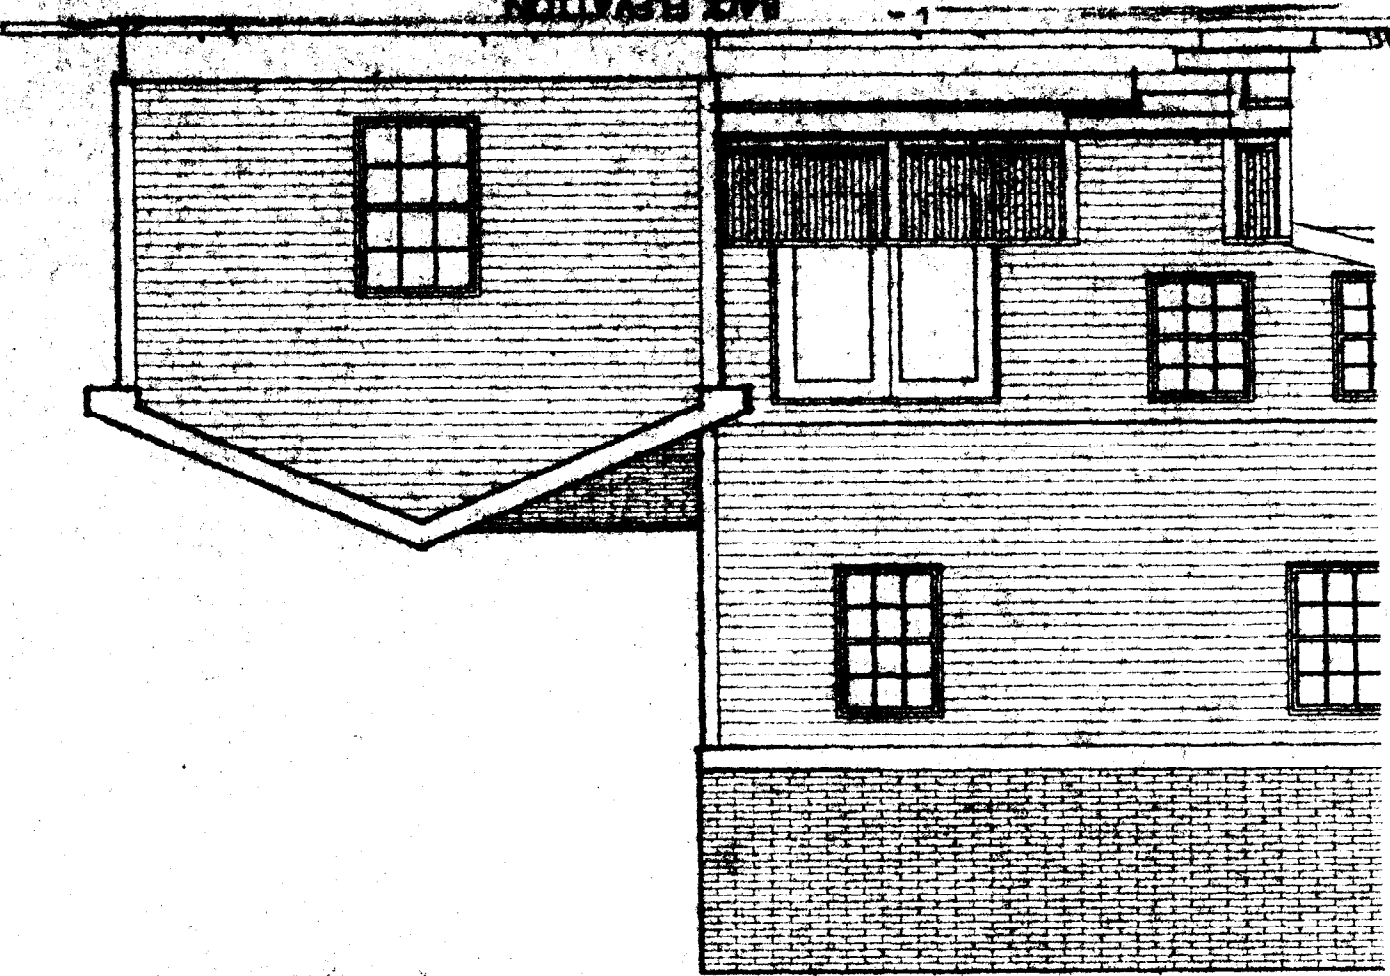

LEFT ELEVATION

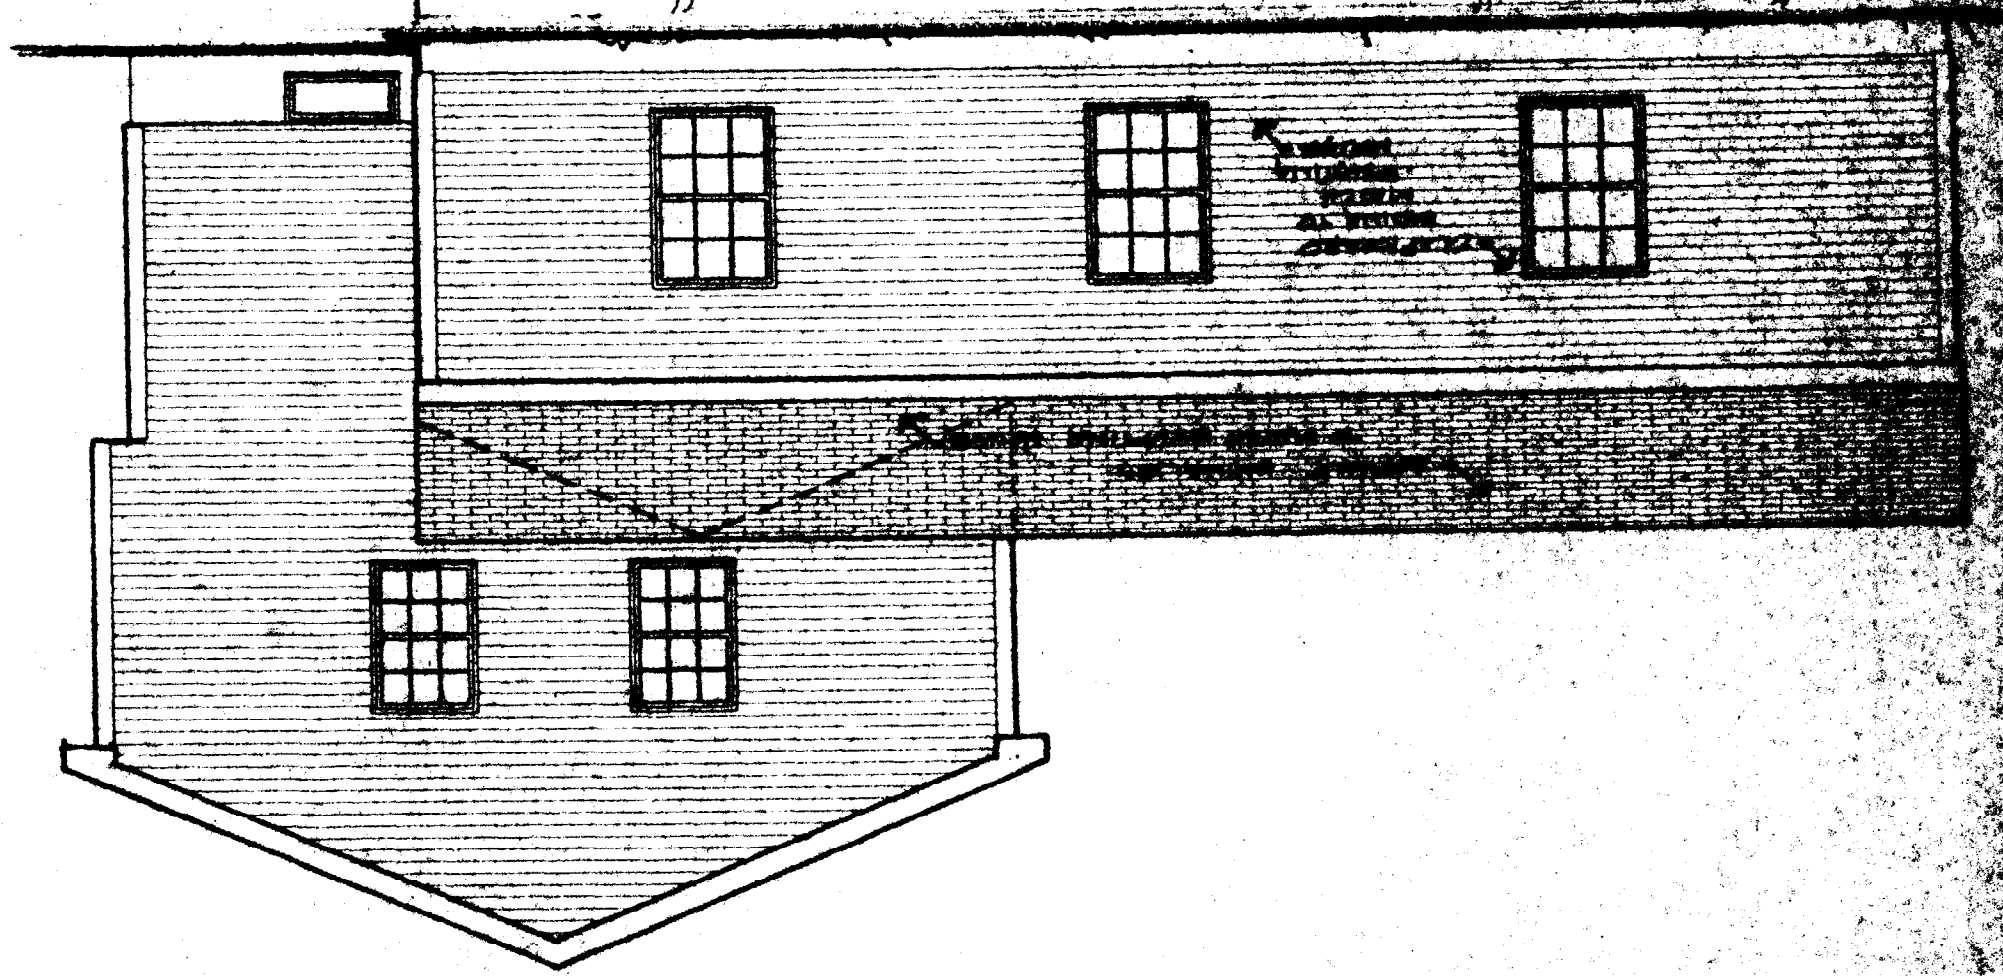

FRONT ELEVATION

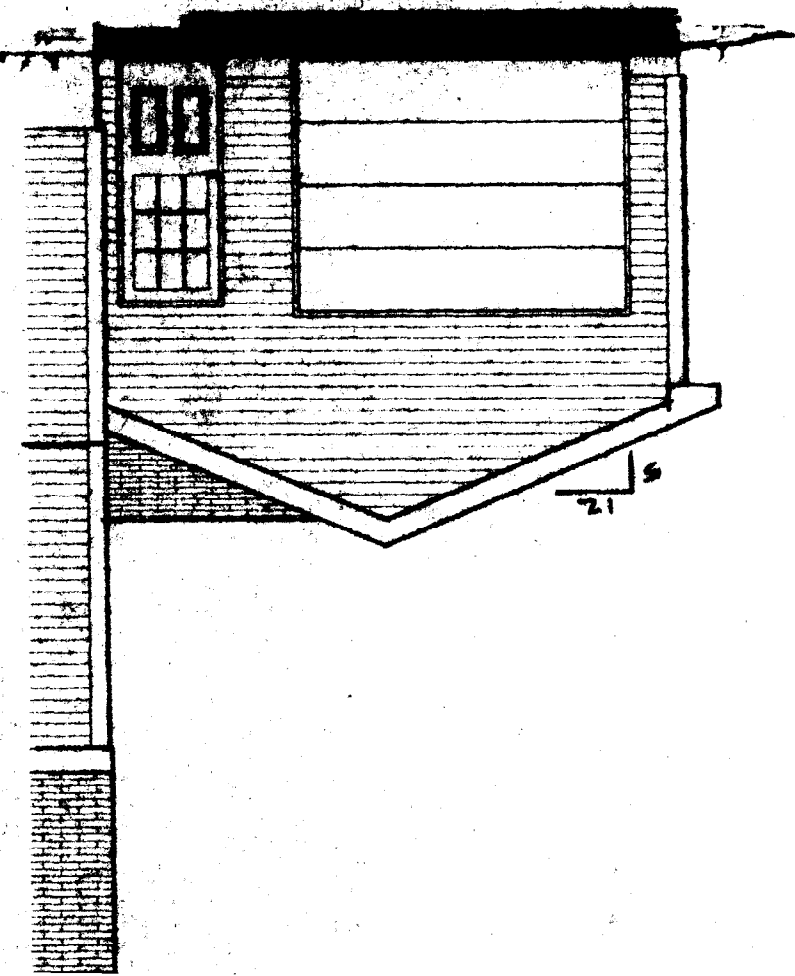


PROJECT NO. 04-7
DATE: 08-08-03

DRAWN BY: RICHARD INNOVATIONS FOR:
Ruffe & Judy Merredian


CLIENT:
Scott Procter
137 Watson Hill Road
Saco, Maine 04072

NOTE:
THIS DRAWING IS INTENDED FOR
INFORMATIONAL PURPOSES ONLY. IT IS NOT TO BE
USED FOR CONSTRUCTION. ANY CHANGES TO THE
DRAWING MUST BE APPROVED BY THE ARCHITECT.


CLARKE SECTION

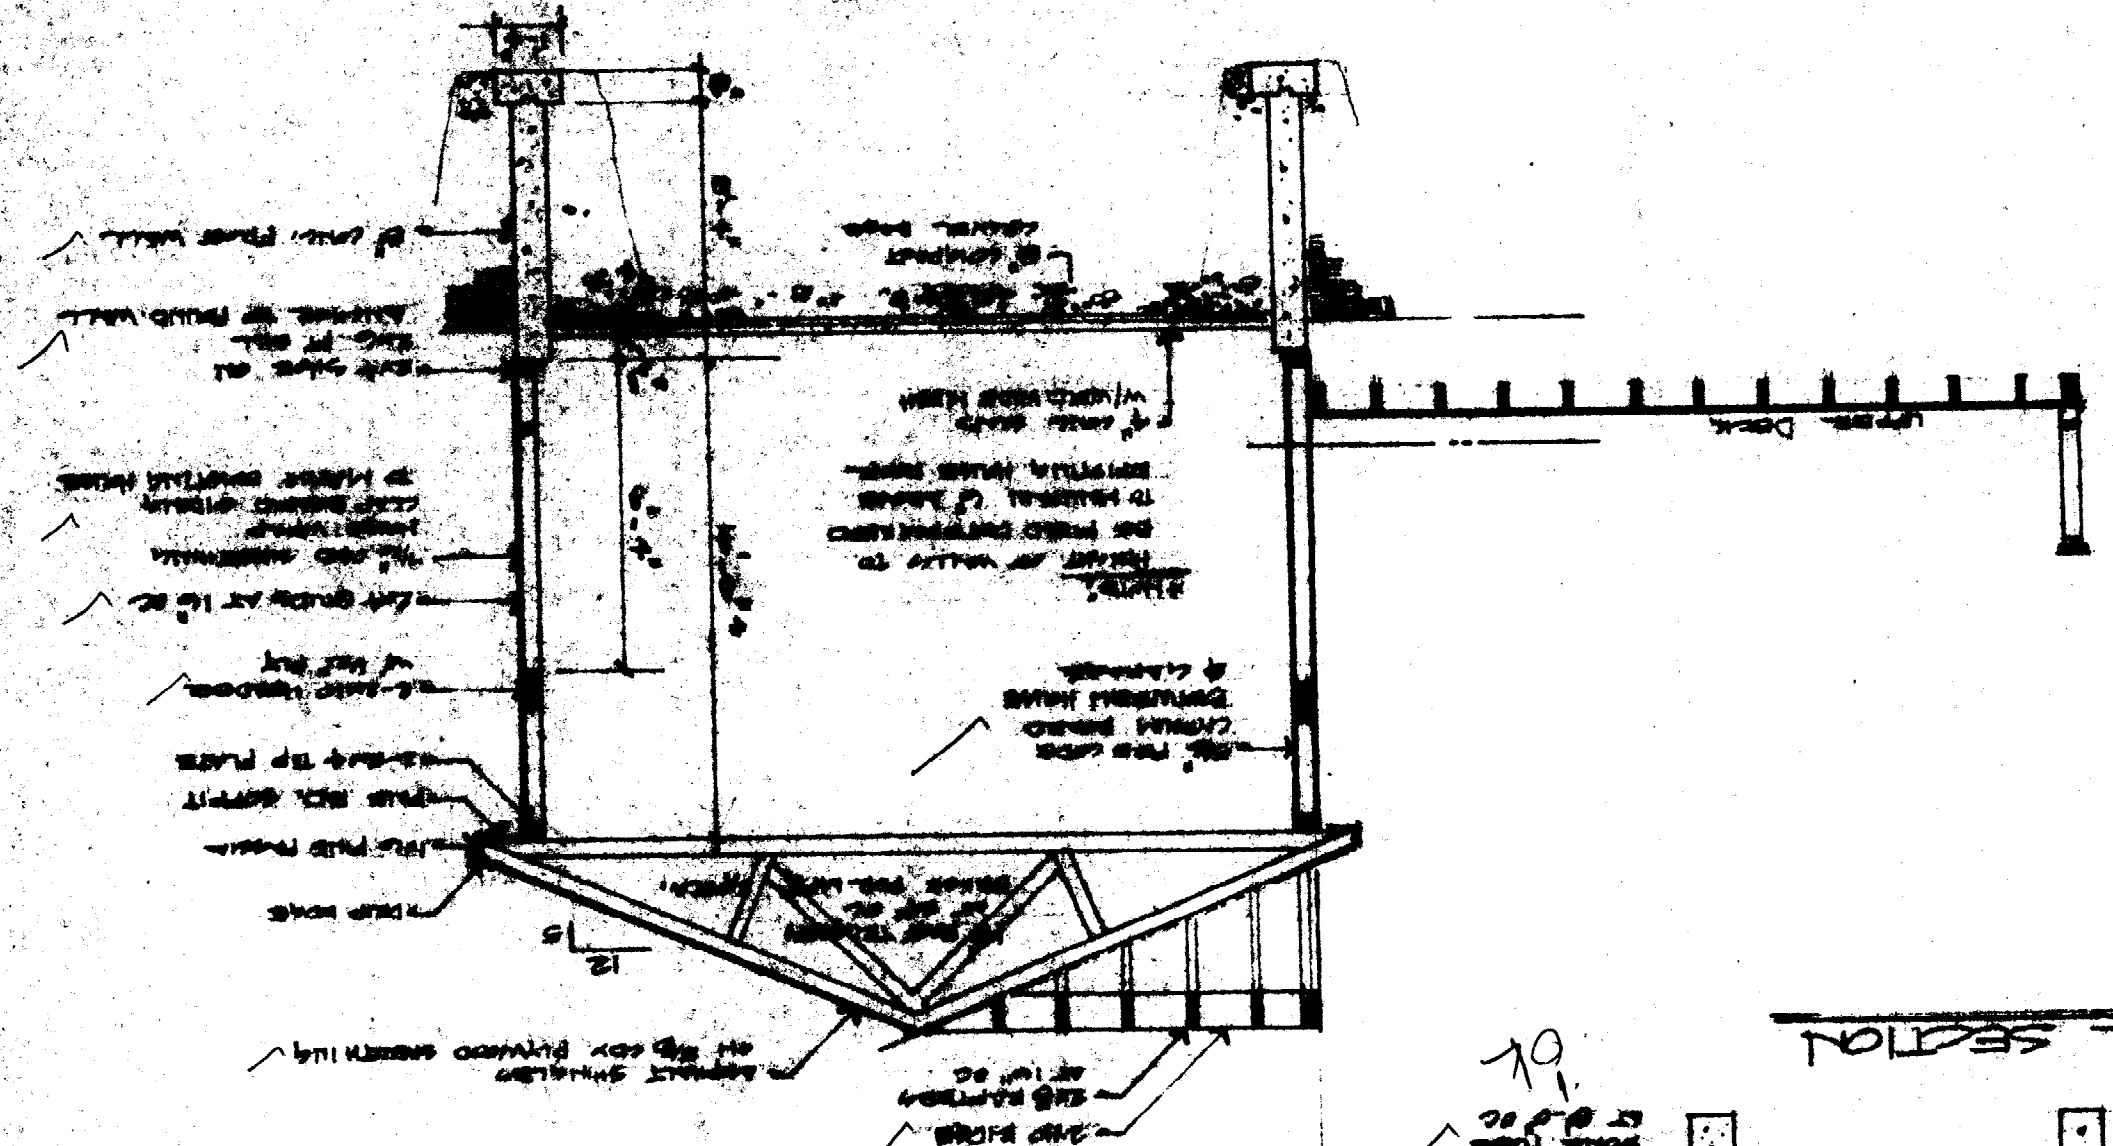

DECK SECTION

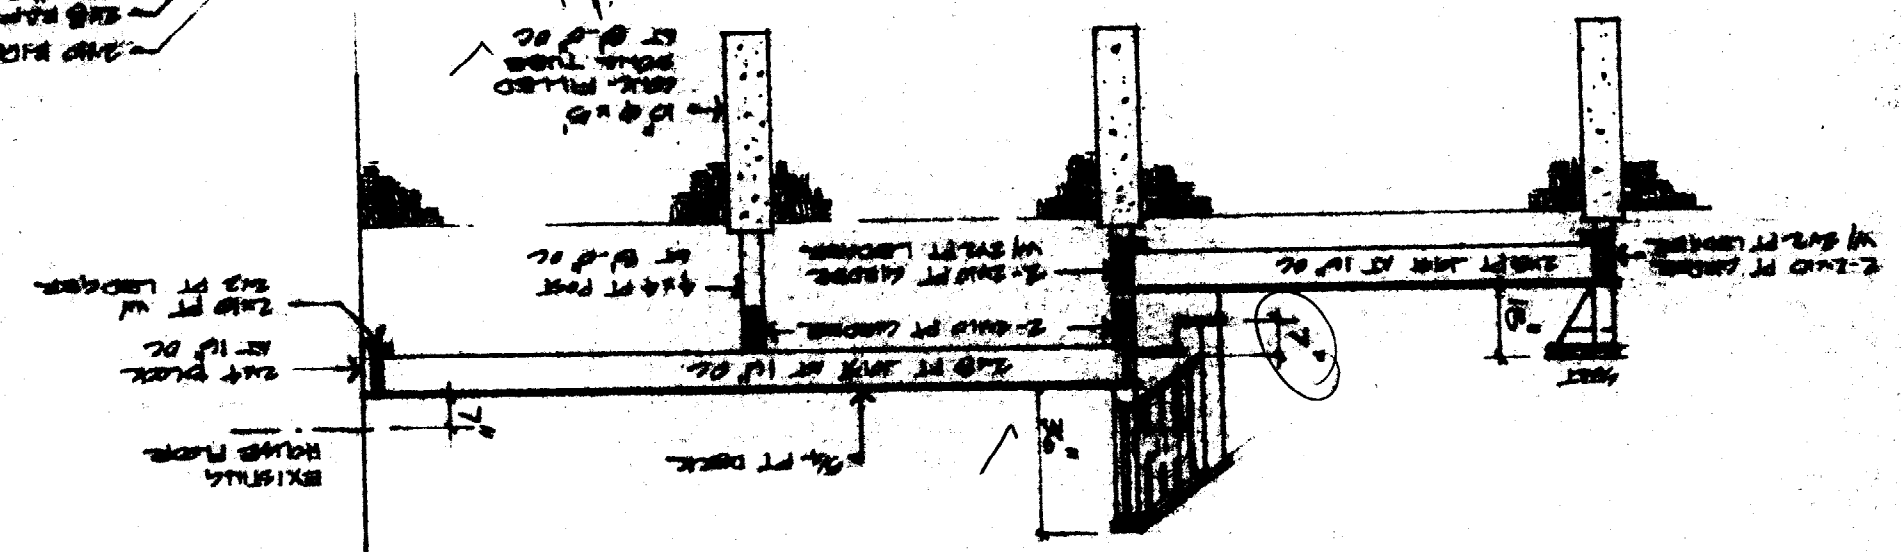

NOTE:
 THIS DRAWING IS INTENDED FOR THE USE OF THE ARCHITECT AND ENGINEER ONLY. IT IS NOT TO BE USED FOR CONSTRUCTION OR FOR ANY OTHER PURPOSE WITHOUT THE WRITTEN CONSENT OF THE ARCHITECT AND ENGINEER.
 DATE: 10/1/00
 DRAWN BY: J. J. JONES
 CHECKED BY: M. M. MORGAN
 PROJECT: 137 WESTERN AVE. PHASE 2
 SHEET: 10 OF 10

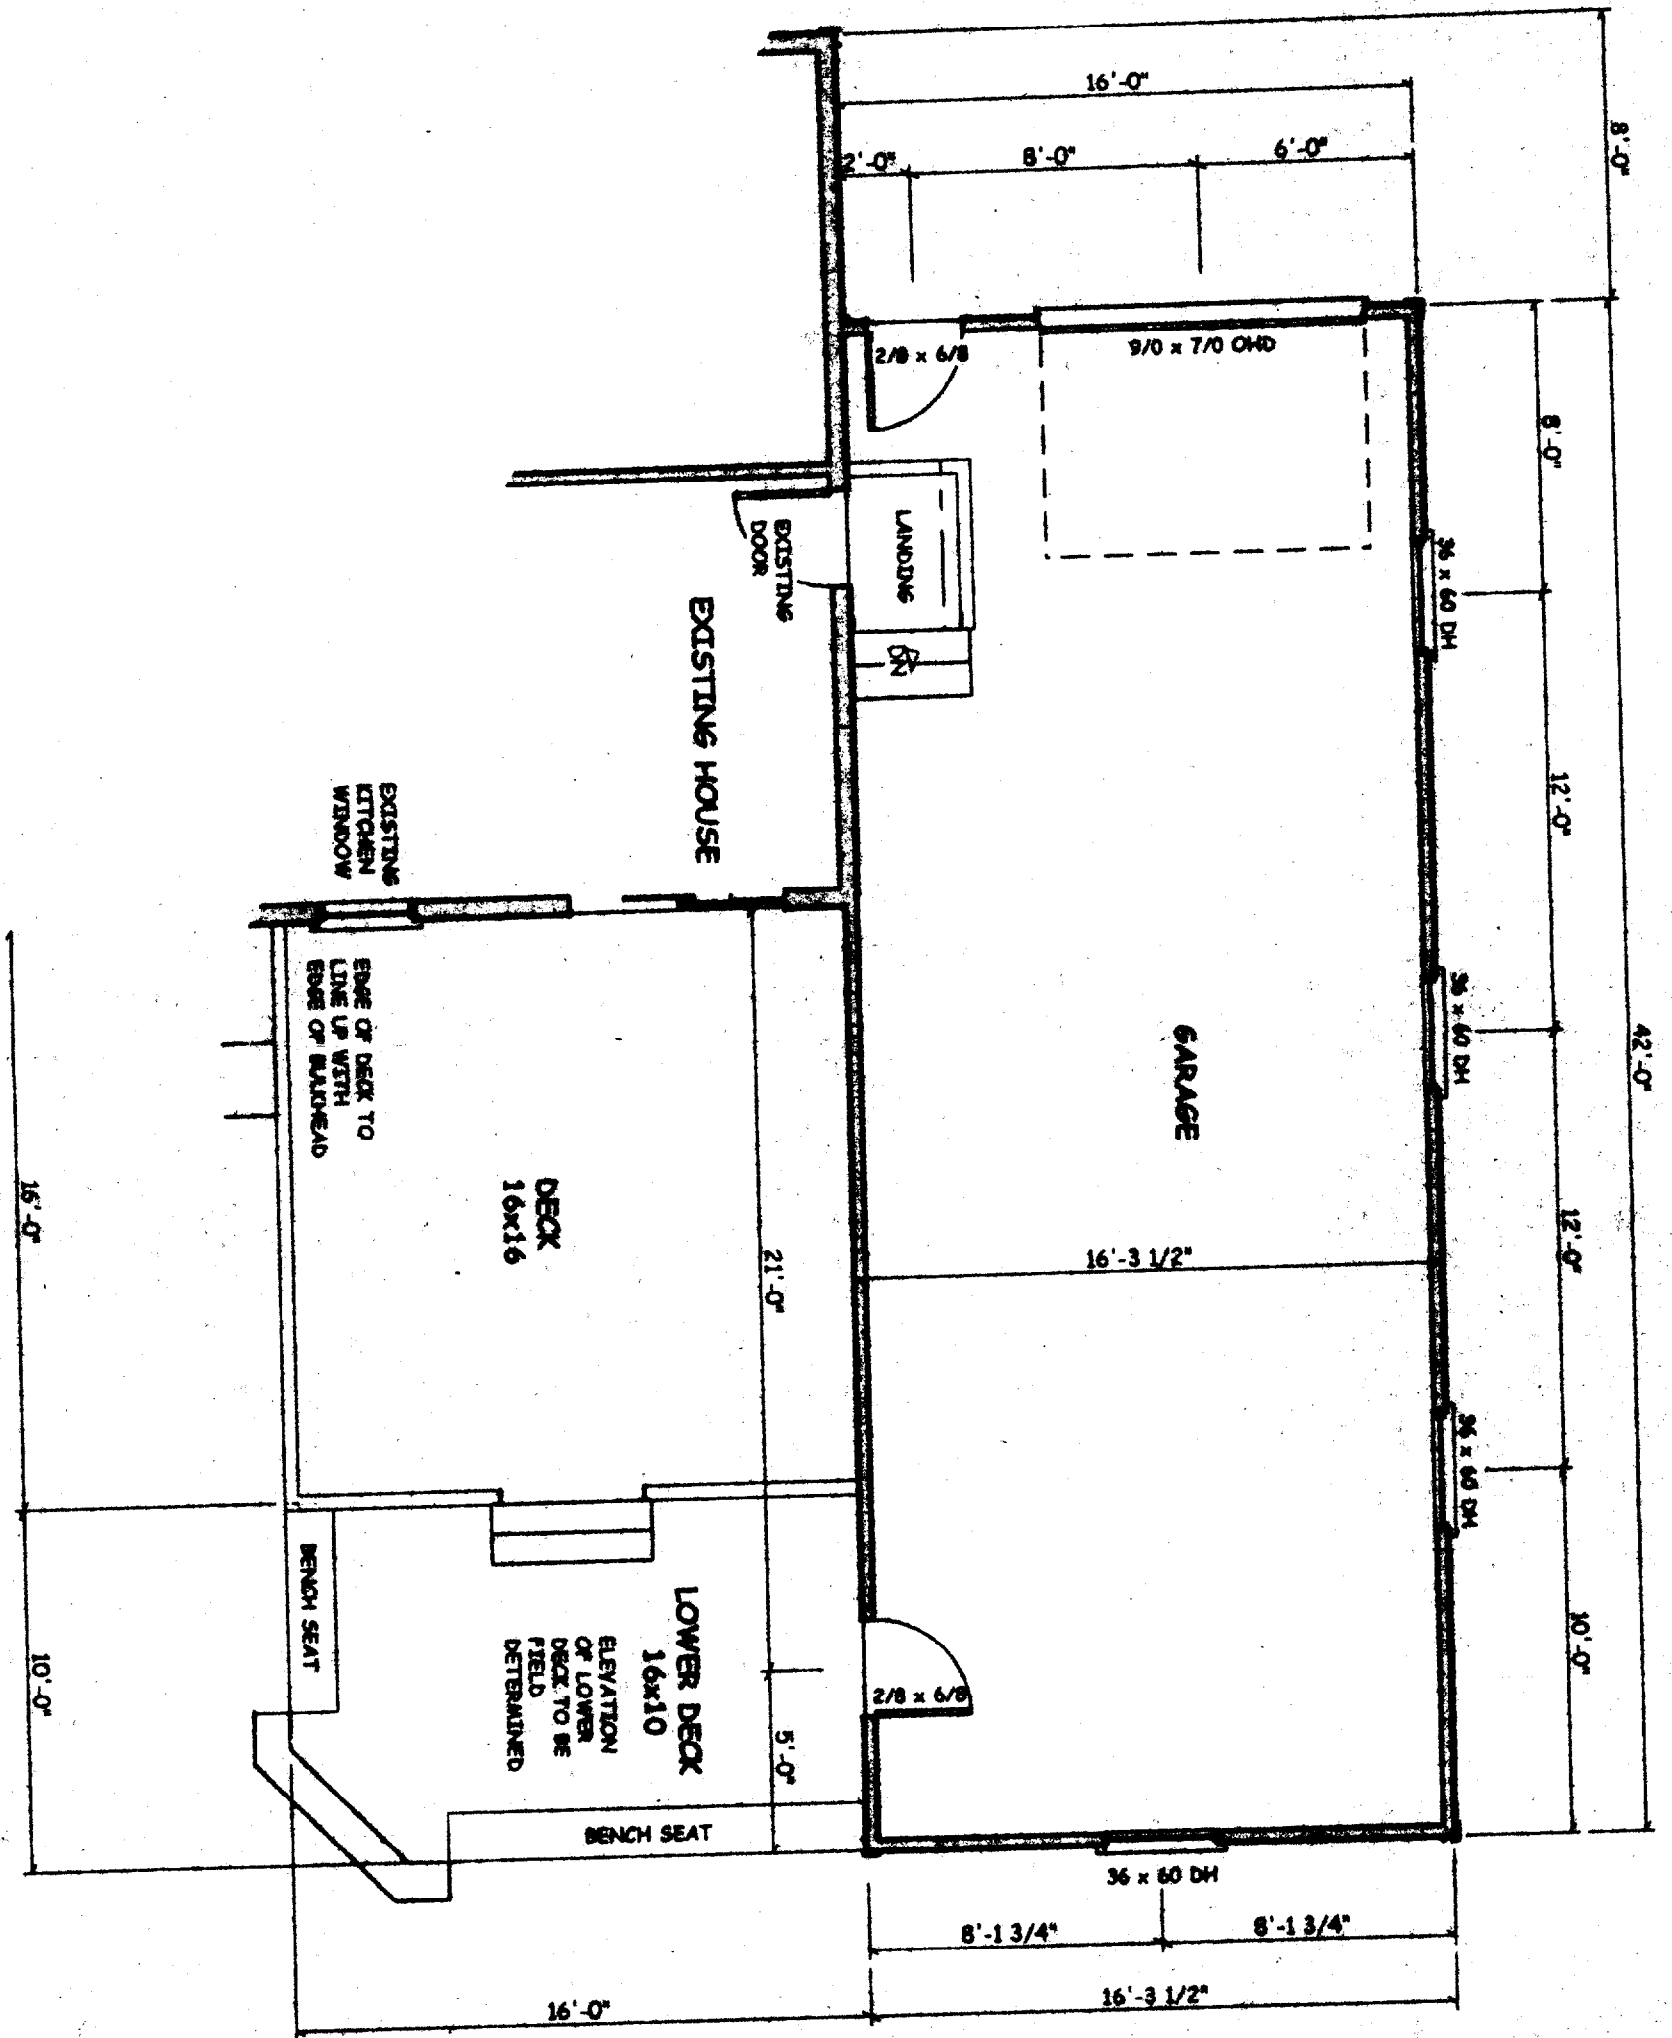

PROJECT NO. A-2347
 DATE: 08-08-02

PROPOSED RENOVATIONS FOR:
Raffa & Judy Morradian
 At: *Chickadee Road*

BY/OWNER
Scott Procter
 137 Watson Mill Road
 Soco, Maine 04072

NOTE:
 THIS DRAWING IS PROVIDED FOR INFORMATIONAL PURPOSES ONLY. IT IS NOT TO BE USED FOR CONSTRUCTION. MUST BE VERIFIED IN THE FIELD. CHECK THIS DRAWING FOR ANY ERRORS.