



CLOSE IN BRUN /
EXIST ELL
RIGHT ELEVATION
SCALE: 1/8"=1'-0"

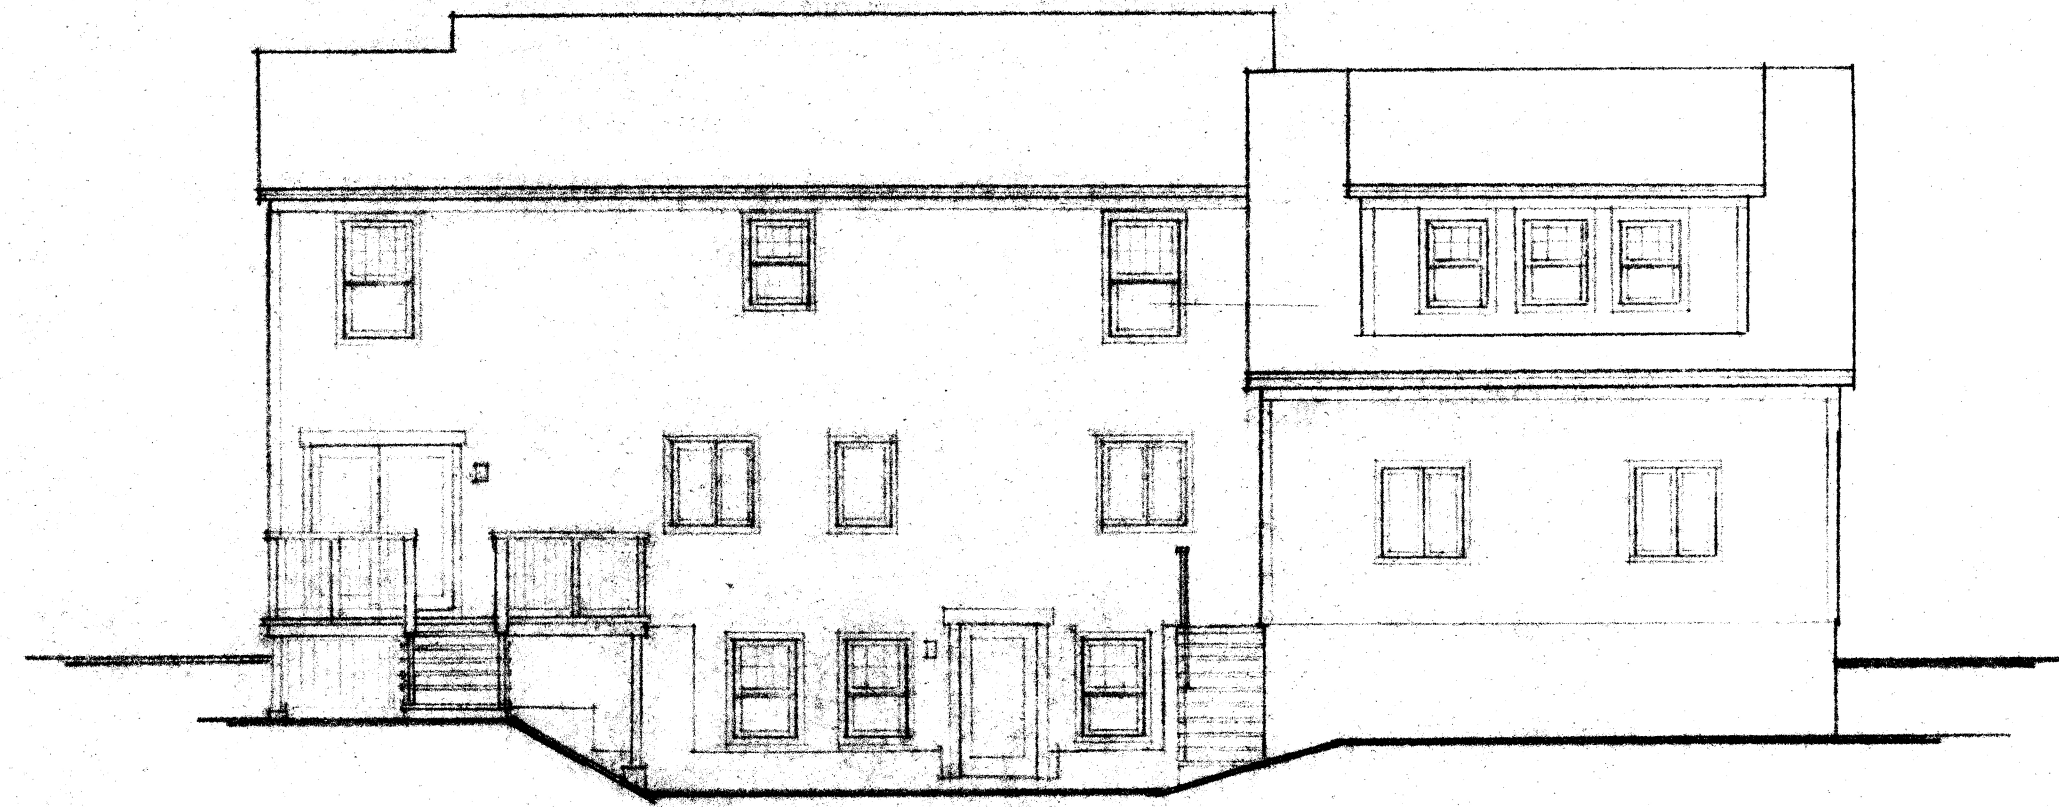


REAR ELEVATION
SCALE: 1/8"=1'-0"

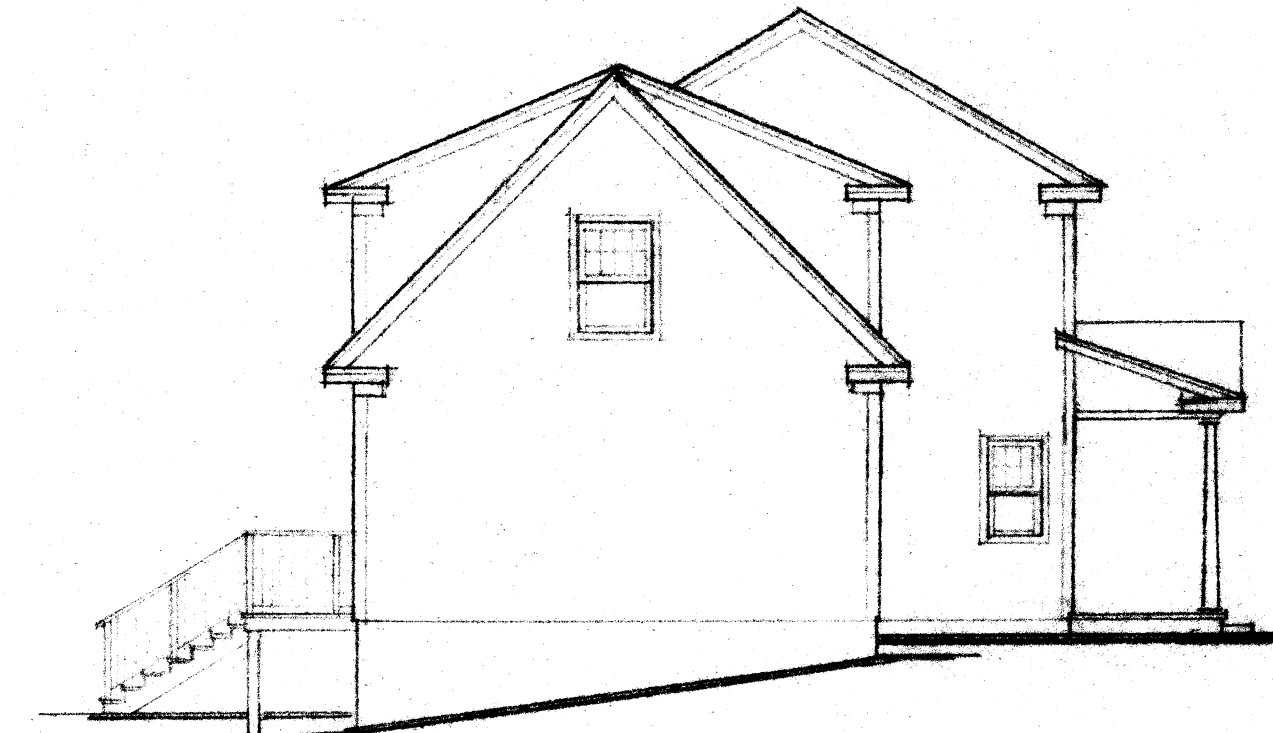

LEFT ELEVATION
SCALE: 1/8"=1'-0"




- 1x4 & 1x8 FASCIA
 - 1x8 FRIEZE BOARD
 - 1x8 CORNER BOARDS
 - 1x4 WINDOW SURROUNDS
 - VINYL CLAPBOARD SIDING (VERIFY)
 - NOTE: VINYL SHINGLES AT PORCH GABLE
- NOTE: EXTERIOR TRIM TO BE "AZEK" OR SIMILAR.

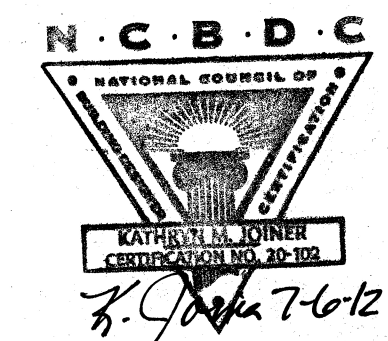

© 2012 JOINER DESIGN CO., ALL RIGHTS RESERVED

TOTAL: 2259 SQFT

FRONT ELEVATION
SCALE: 1/4"=1'-0"

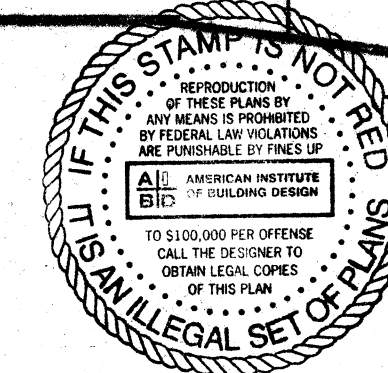

FINAL PLANS
RELEASED FOR CONSTRUCTION

NOTE: THE BUILDING CONTRACTOR IS RESPONSIBLE FOR ENSURING STRUCTURAL INTEGRITY AND CODE COMPLIANCE.

© 2012 JOINER DESIGN CO., ALL RIGHTS RESERVED. REPRODUCTION AND REUSE OF THESE PLANS, EITHER IN WHOLE OR IN PART, INCLUDING ANY FORM AND/OR PREPARATION OF DERIVATIVE WORKS, IS STRICTLY PROHIBITED. ALL DESIGNS ARE A LICENSED PRODUCT, SUBJECT TO A ONE-TIME USE. JOINER DESIGN CO. IS THE COPYRIGHT OWNER GRANTING A LIMITED, NON-EXCLUSIVE, NON-TRANSFERABLE LICENSE TO BUILD ONE AND ONLY ONE STRUCTURE.

REVISIONS
2-24-12
7-6-12

ALL BID
JOINER DESIGN CO.
KATHRYN M. JOINER, AIA, AIA
CERTIFIED PROFESSIONAL BUILDING DESIGNER
4785 PLEASANT STREET SUITE 27
LEWISTON, ME 04240 807.783.7031
WWW.JOINERDESIGN.COM

DESIGNED BY
KATHRYN M. JOINER
SUBMIT STREET
PORTLAND, MAINE

TITLE:
ELEVATIONS

DATE: 1-17-12

DR. BY: KJM

SCALE: AS SHOWN

JOB #: D-398

SHEET
1 OF 5