



REVISIONS
5-14-12
7-5-12


ALL BID
JOINER DESIGN CO.
KATHERINE M. JOHNS, AIA
ARCHITECT
475 BROADWAY, SUITE 57
PORTLAND, MAINE 04102
WWW.JOINERDESIGN.COM

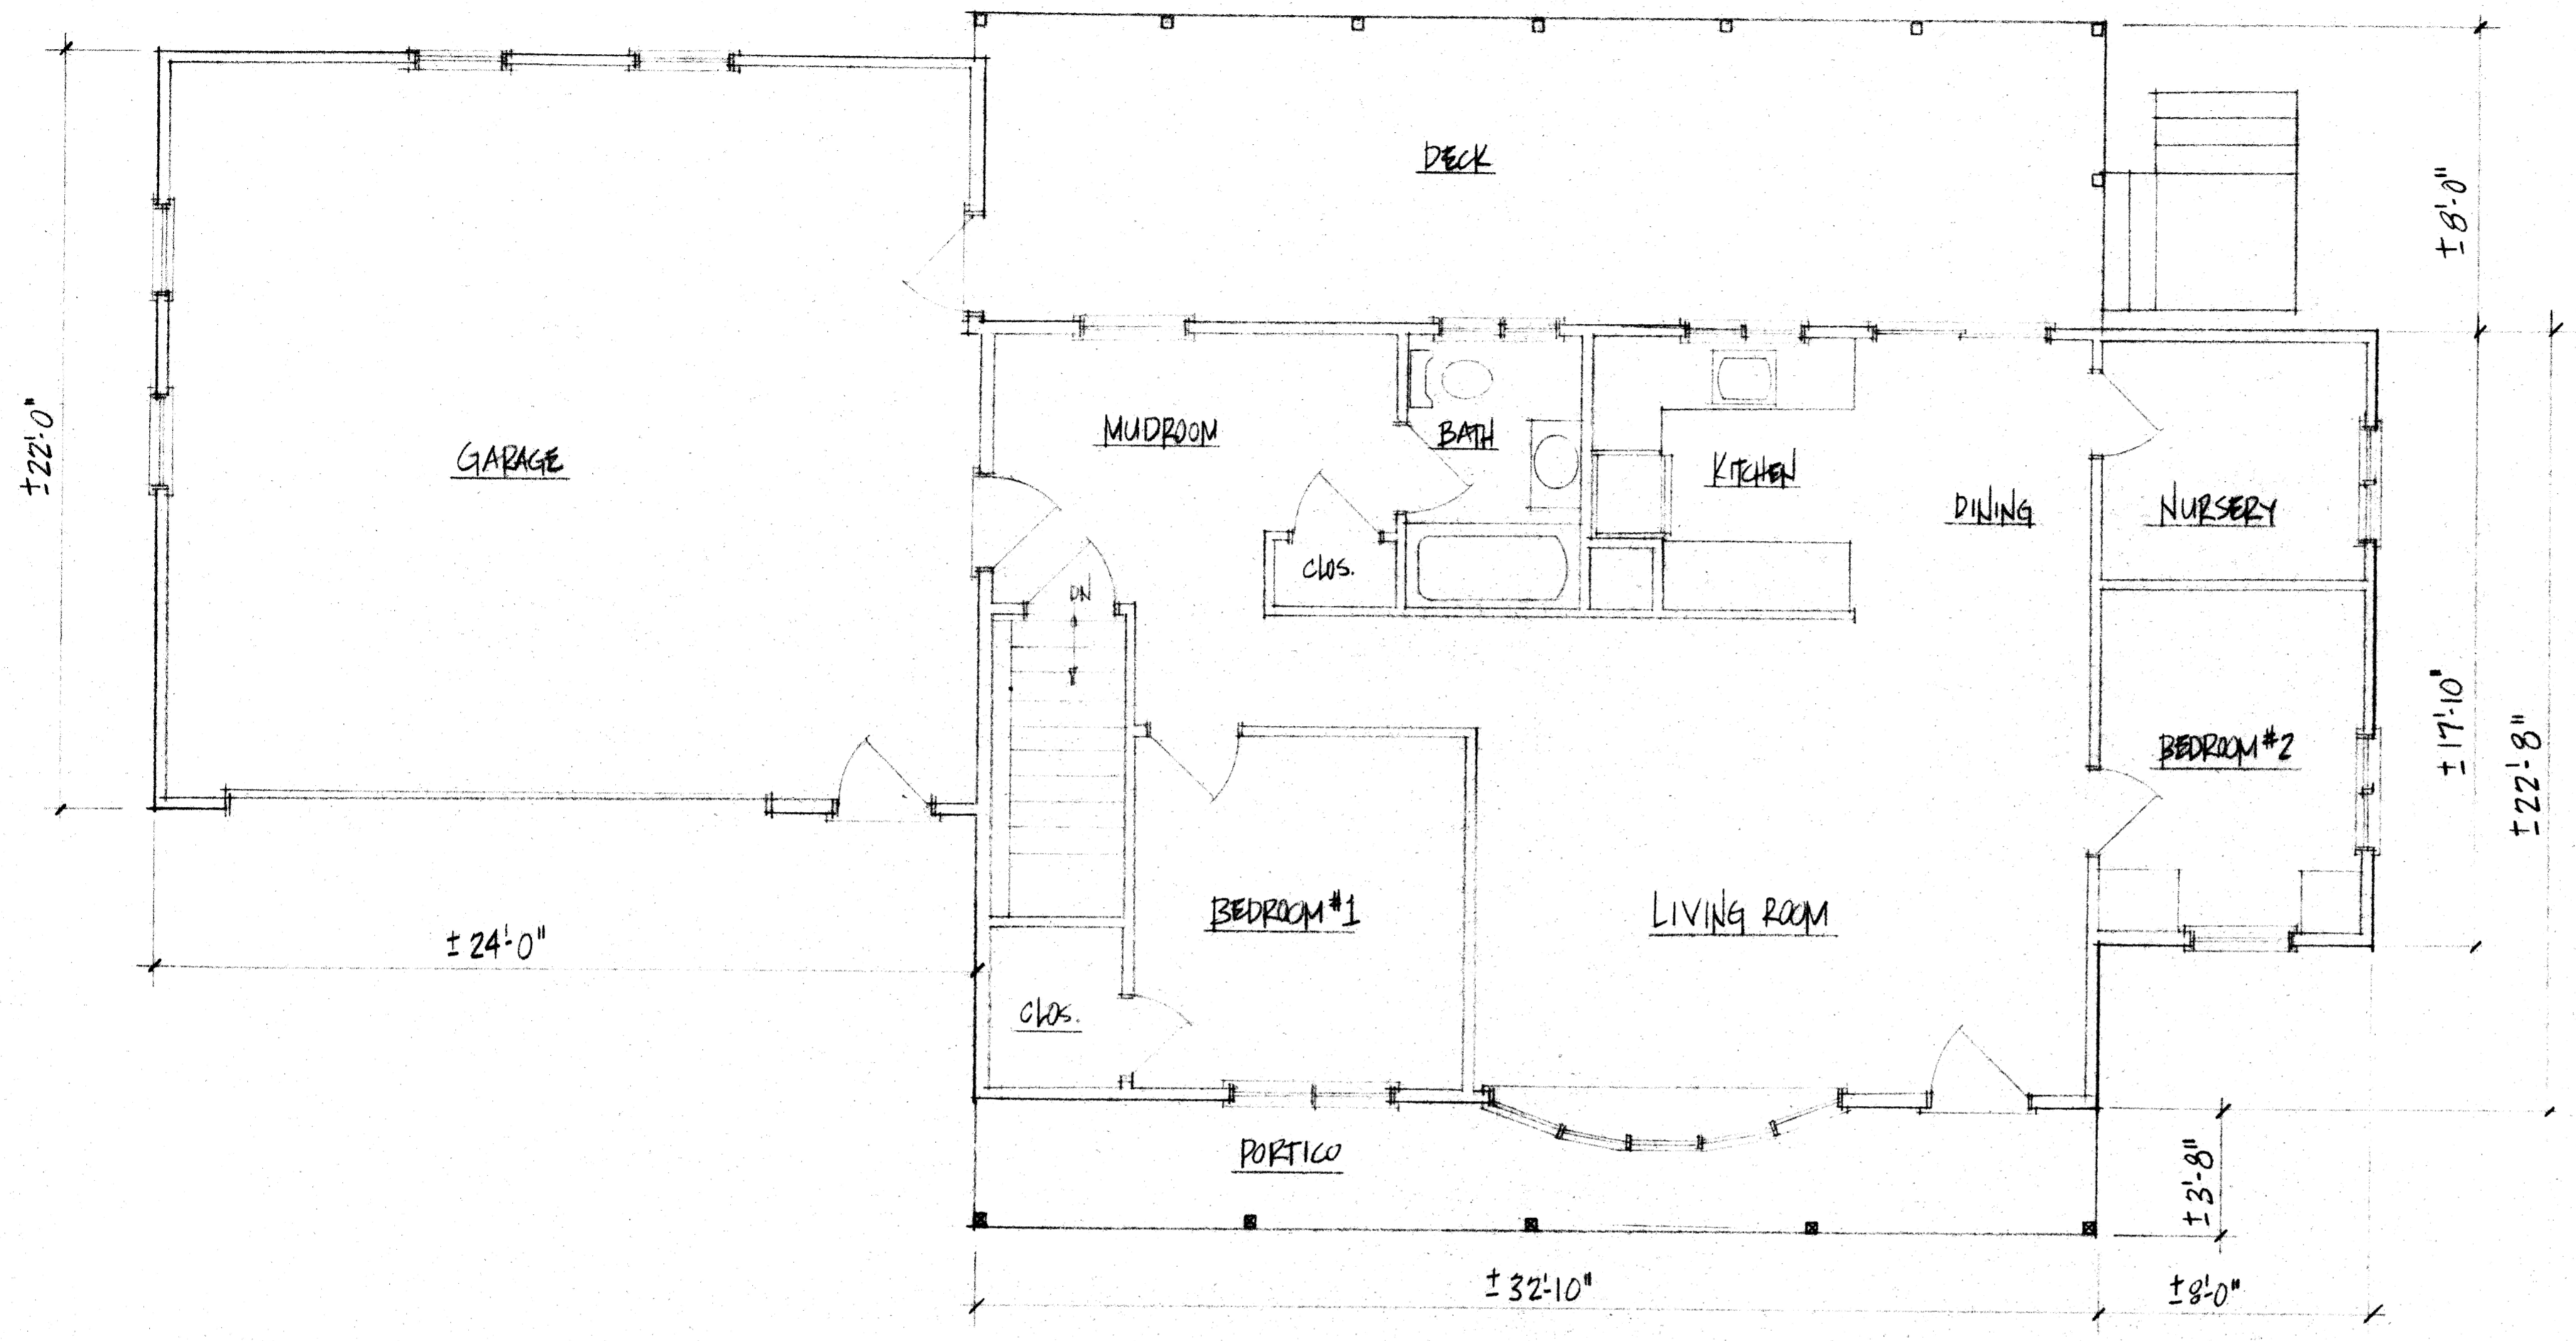


EXISTING FLOOR PLAN
SCALE: 1/4" = 1'-0"

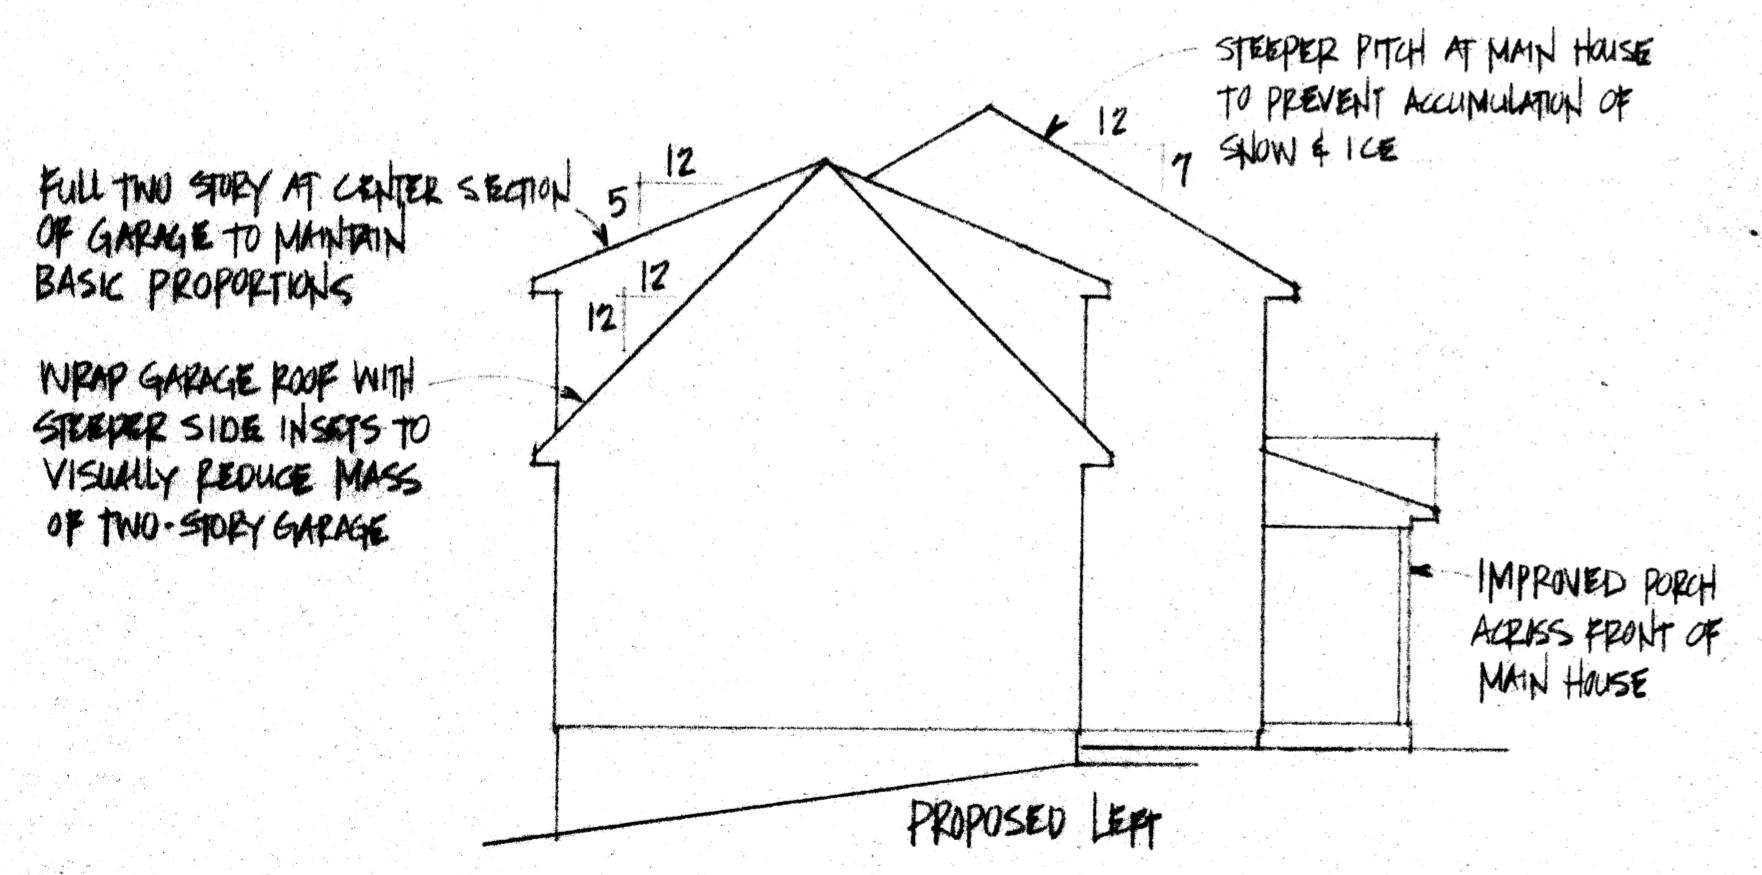


PROPOSED LEFT

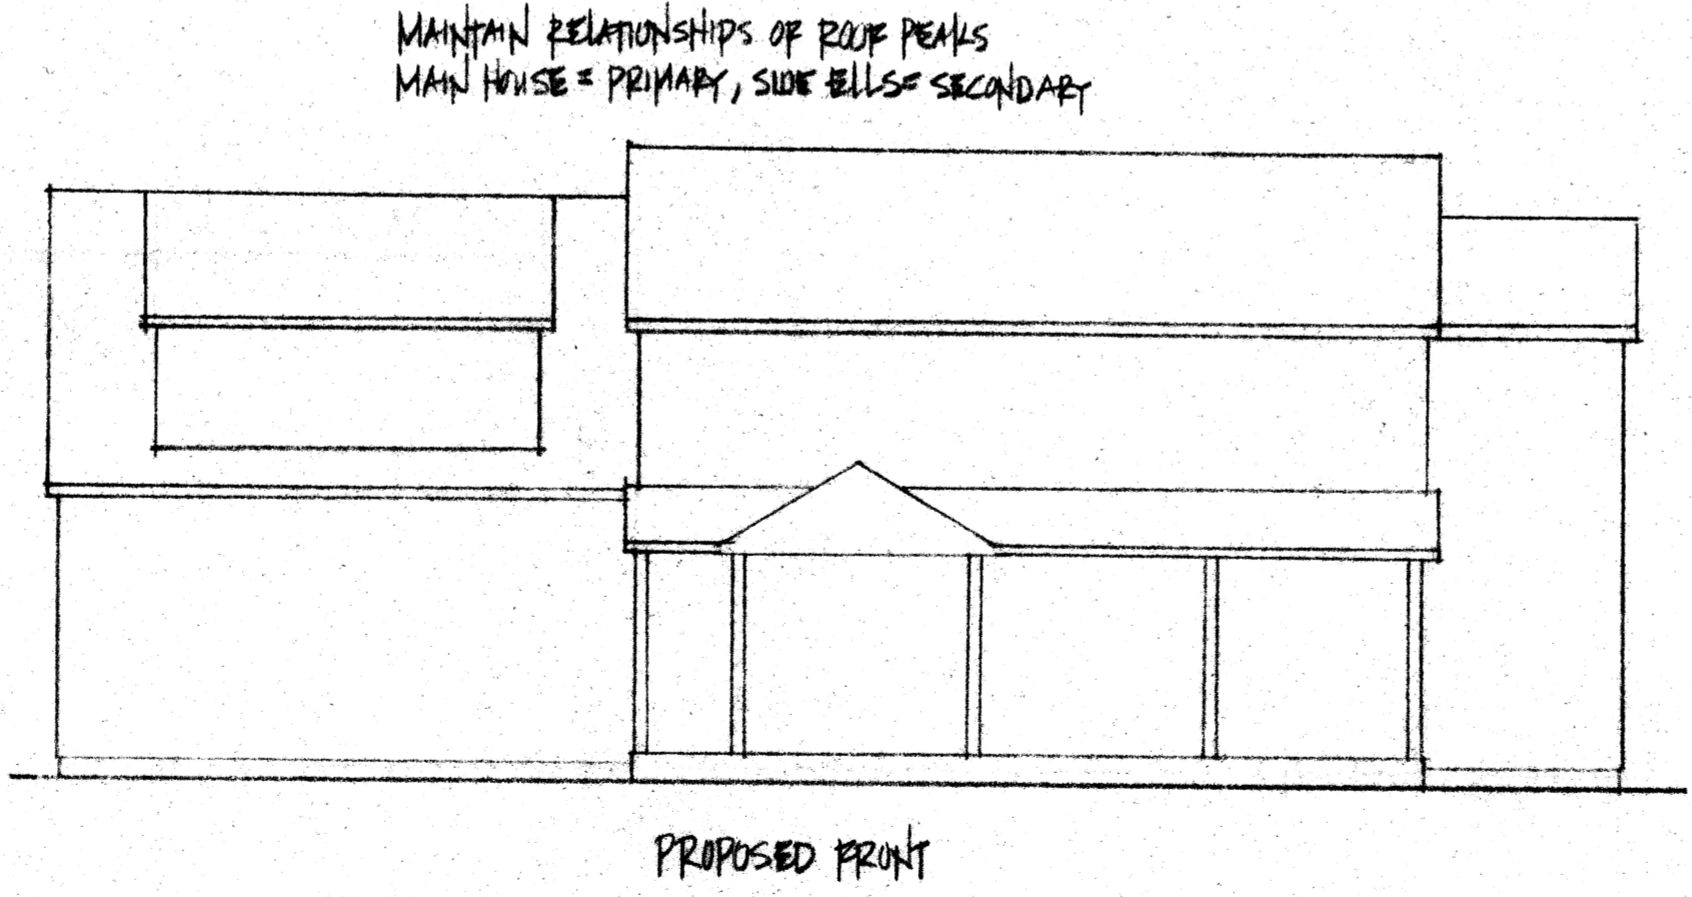


PROPOSED FRONT

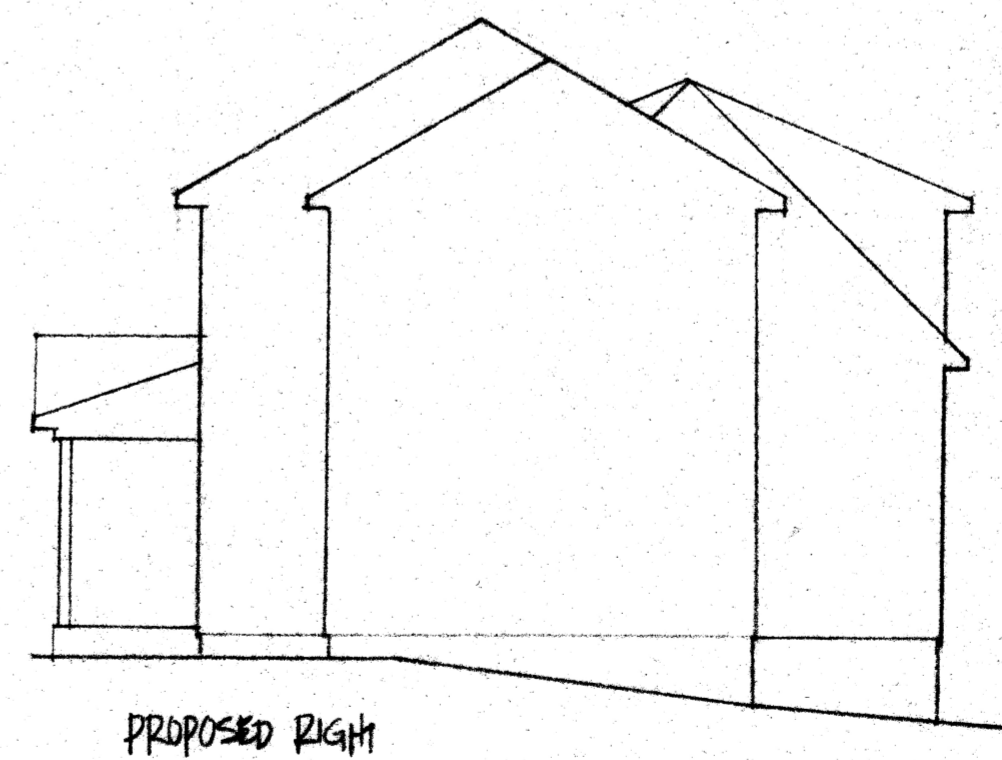


PROPOSED RIGHT

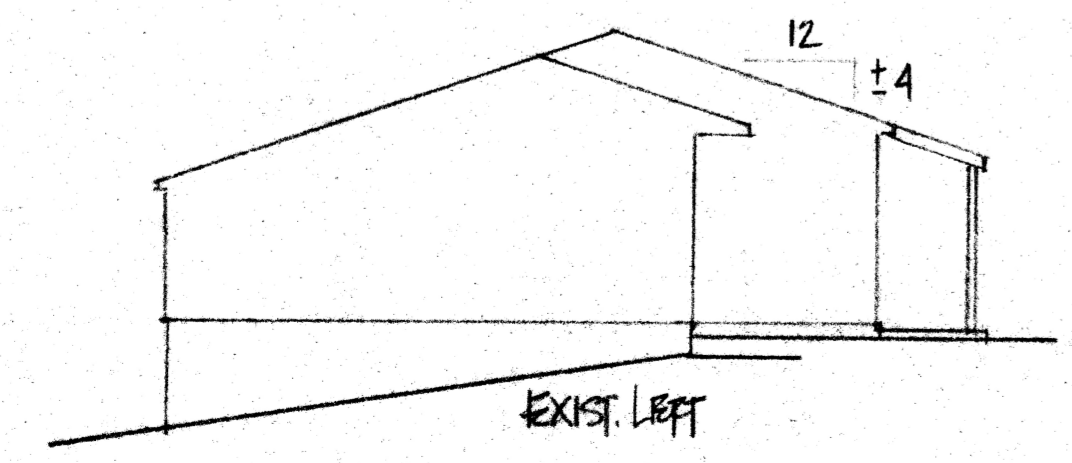


EXIST. LEFT

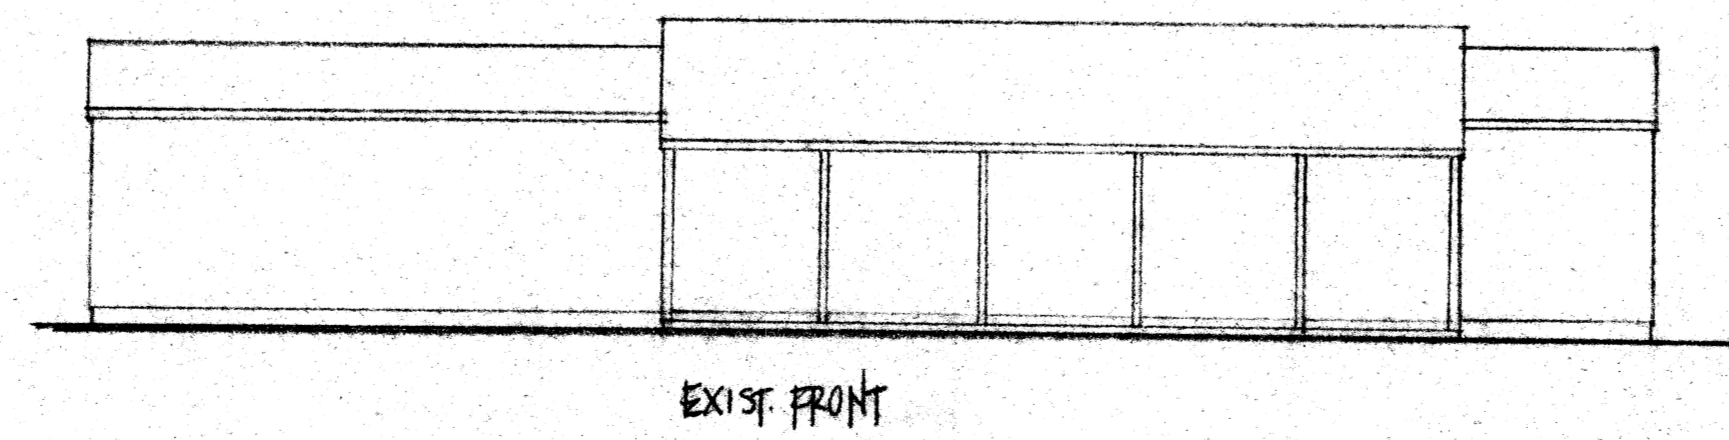

EXIST. FRONT

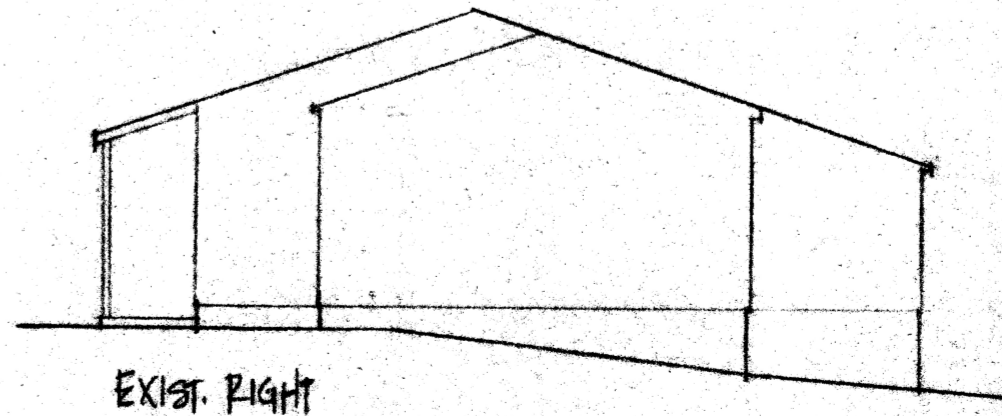

EXIST. RIGHT

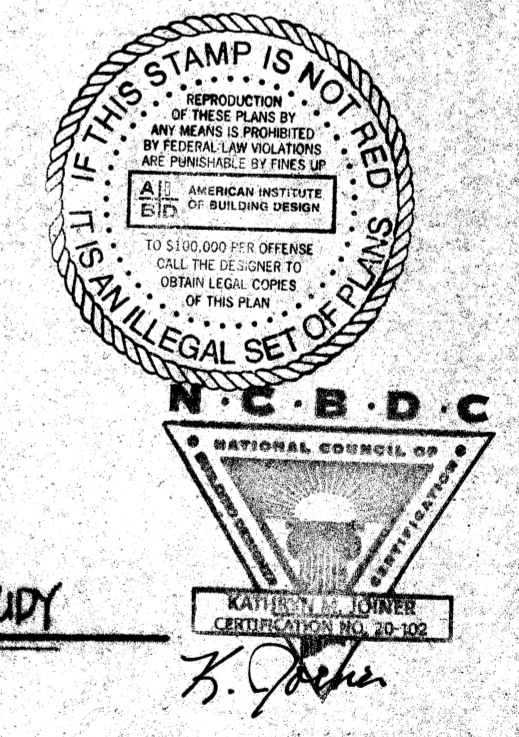

ROOF PROFILE STUDY
SCALE: 1/8" = 1'-0"

FINAL PLANS
RELEASED FOR CONSTRUCTION

NOTE: THE BUILDING CONTRACTOR IS RESPONSIBLE FOR VERIFYING STRUCTURAL INTEGRITY AND CODE COMPLIANCE.
© 2012 JOINER DESIGN CO. ALL RIGHTS RESERVED. REPRODUCTION AND REUSE OF THESE PLANS, EITHER IN WHOLE OR IN PART, INCLUDING ANY FORWARD OR PREPARATION OF COMPETITIVE WORKS, IS EXPRESSLY PROHIBITED. ALL DESIGNS ARE A LICENSED PROFESSIONAL, SUBJECT TO A ONE-TIME USE. JOINER DESIGN CO. IS THE COPYRIGHT OWNER GRANTING A LIMITED, NON-EXCLUSIVE, NON-TRANSFERABLE LICENSE TO BUILD ONE AND ONLY ONE STRUCTURE.

PROJECT:
LITCHES ADDITION
SUMMIT STREET
PORTLAND, MAINE

TITLE:
EXISTING FLOOR PLAN &
ROOF PROFILE STUDY

DATE: 1-14-12

DRY: KAJ

SCALE: AS SHOWN

JOB #: D-292

SHEET:
5 of 5