

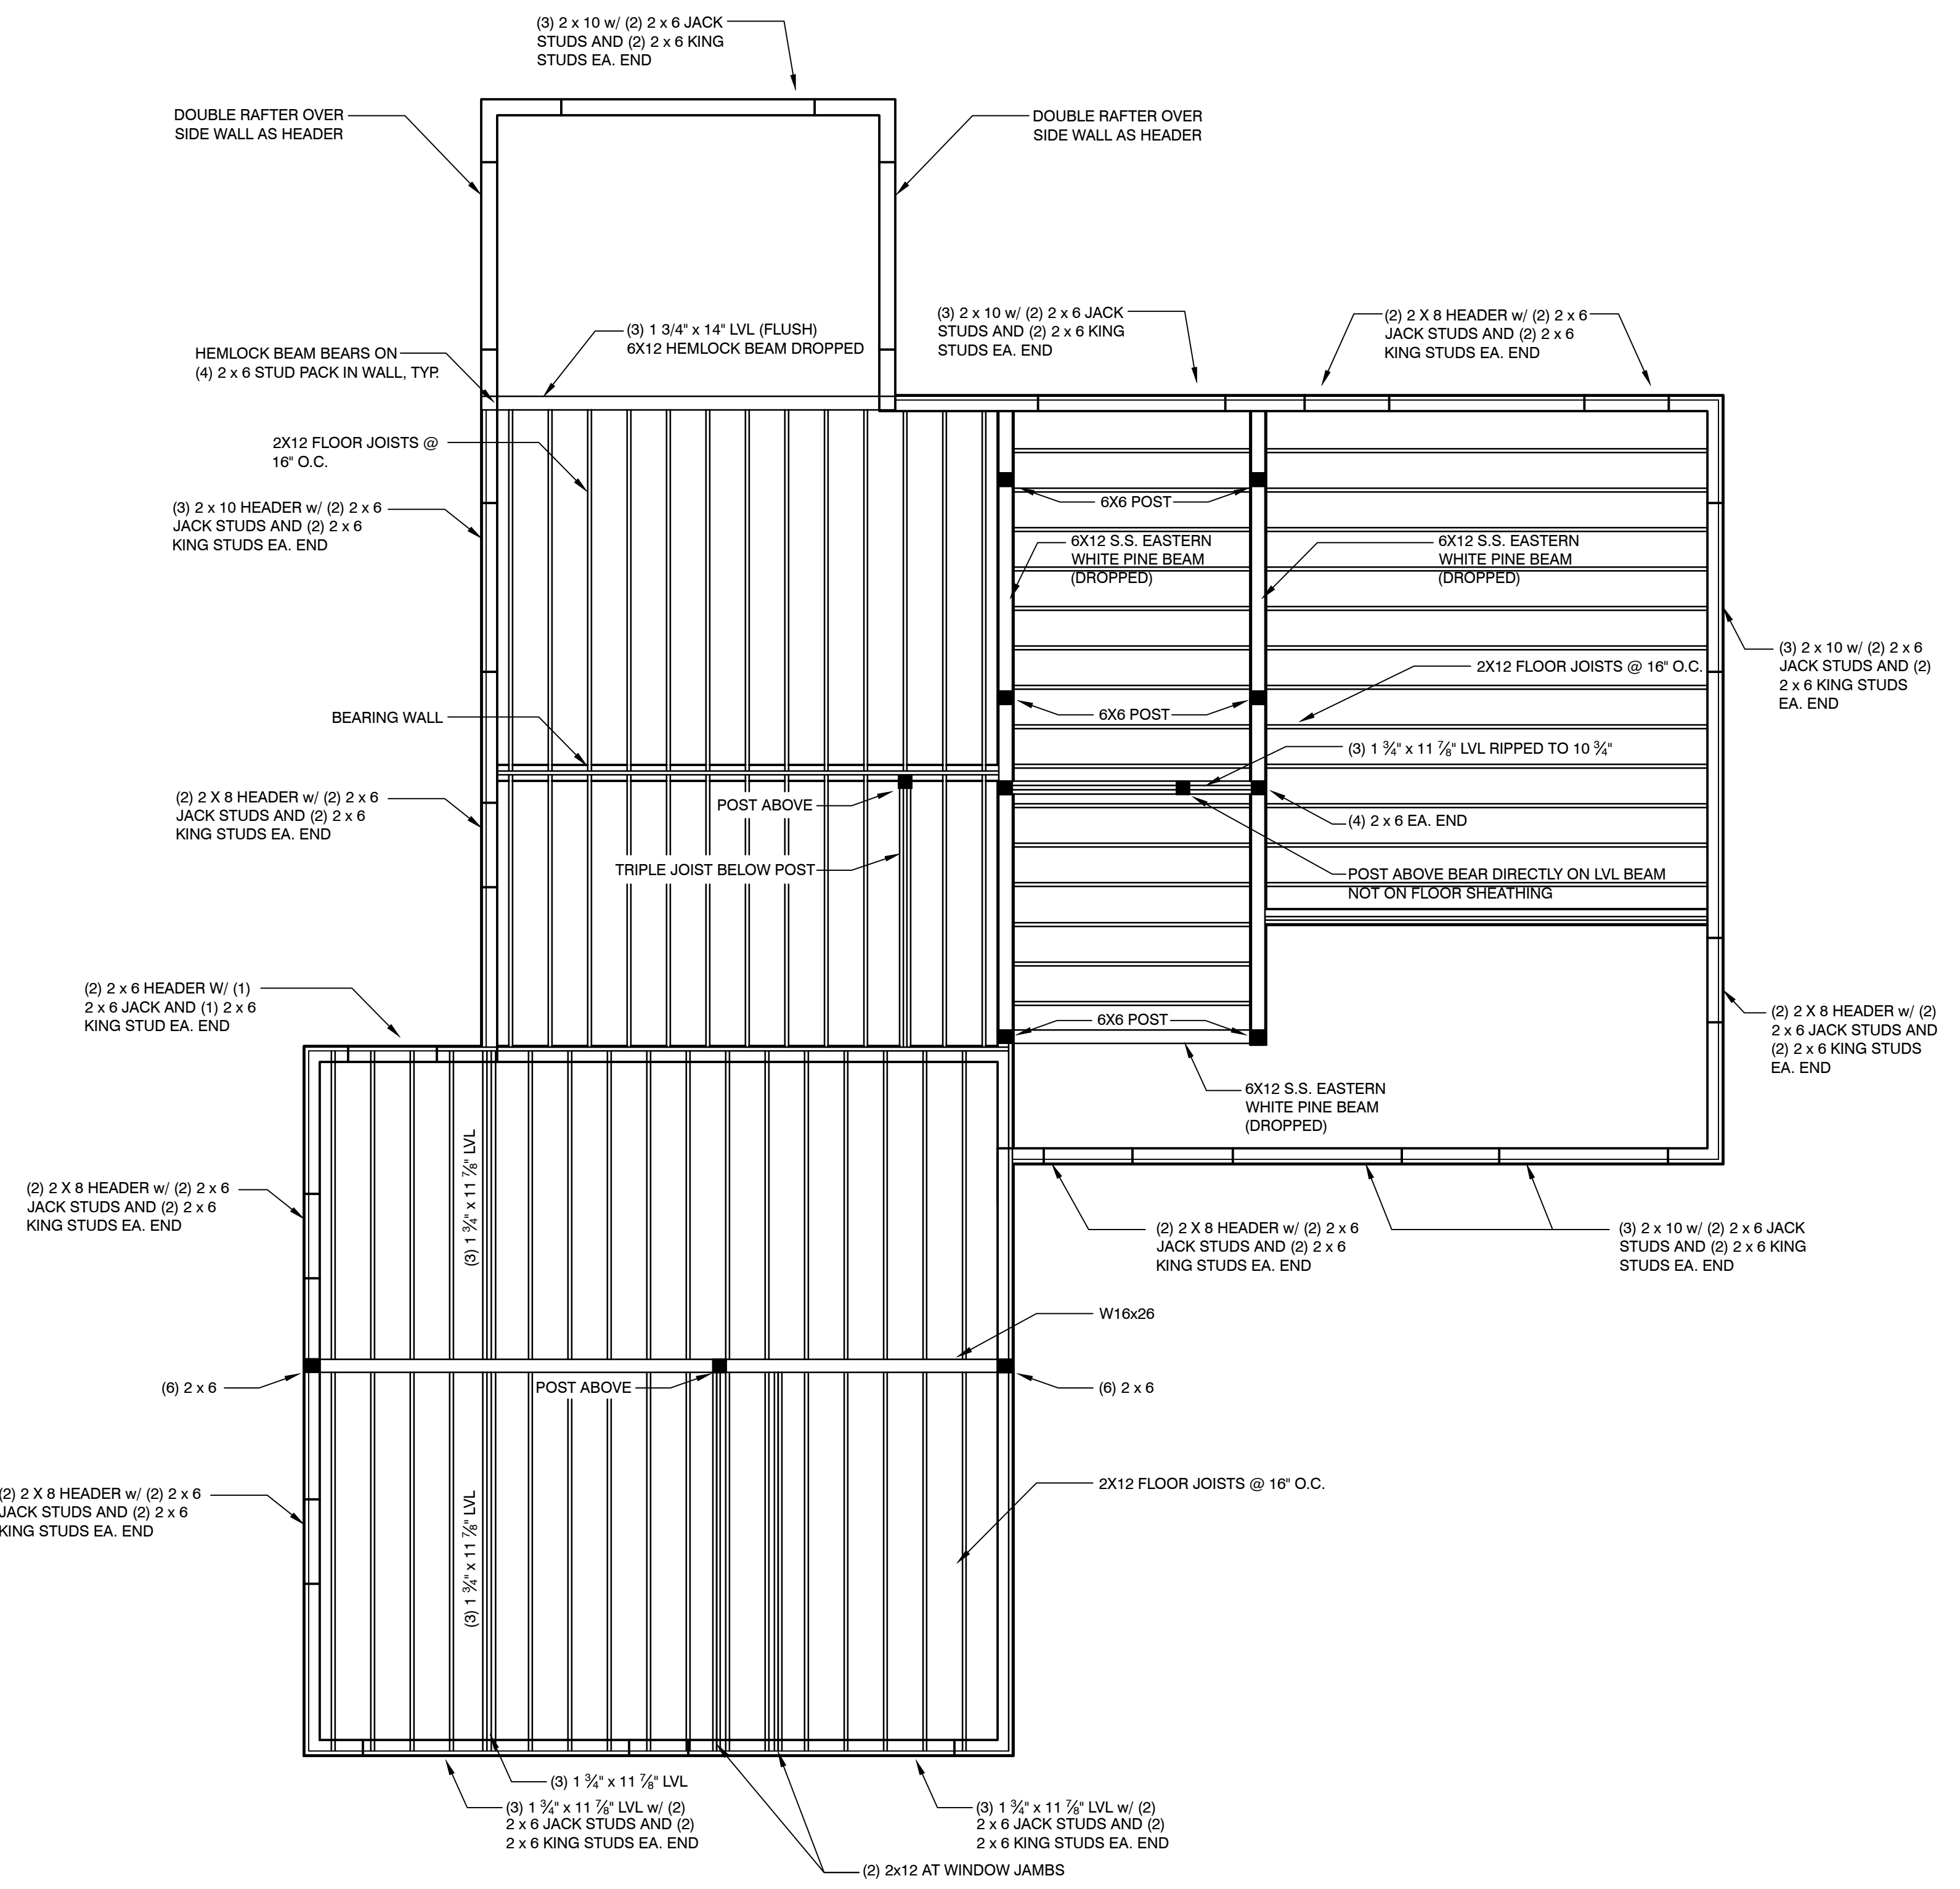


1 GROUND FLOOR PLAN
SCALE: 1/4" = 1'-0"

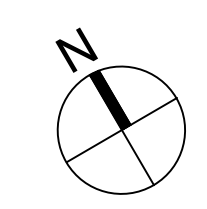

2 SECOND FLOOR FRAMING PLAN
SCALE: 1/4" = 1'-0"

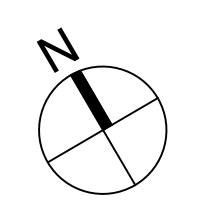

PROJECT NAME:
NELSON RESIDENCE
MINOR I RESIDENTIAL
ALICE STREET, ME 04103

REVISION:

NO.	DATE
1	
2	
3	
4	
5	
6	

DATE OF ISSUE: AUGUST 2, 2016
STATUS: PENDING APPROVAL

GROUND FLOOR PLAN AND SECOND FLOOR FRAMING PLAN