


CURRAN
DRAFTING & DESIGN

56 LEDGEWOOD DR.
FALMOUTH, MAINE 04105
CEL. (207) 632-5320
MIKE@CDDHOME.COM

PROJECT NAME
SCOTT RES.

PROJECT LOCATION
LOT 41
PAMELA RD
PORTLAND, MAINE
BUILT BY

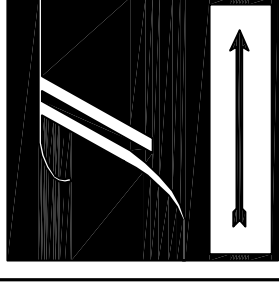

**JUSTIN
FLETCHER
HOMES**

SHEET NAME

ELEVATIONS

© ALL RIGHTS RESERVED
ALL IDEAS, DESIGNS AND PLANS INDICATED OR NOTED IN THESE DRAWINGS ARE THE PROPERTY OF CURRAN DRAFTING & DESIGN AND WERE CREATED AND DEVELOPED FOR USE ON, OR IN CONNECTION WITH, THE PROJECT AND AT THE ADDRESS. NONE OF SUCH IDEAS, DESIGNS AND PLANS SHALL BE REPRODUCED OR COPIED IN ANY MANNER WITHOUT THE WRITTEN PERMISSION OF CURRAN DRAFTING AND DESIGN. THESE DRAWINGS AND ANY INFORMATION THEREON SHALL BE VALID ONLY IF THESE PLANS ARE AN ALLEGAL COPY IF THE LARGE "C" IN THE TITLE BLOCK IS NOT RED IN COLOR

DRAWN BY: M.P.C.
CHECKED BY: M.P.C.


SCALE: AS-NOTED
DATE: 08/03/17
FILE NUMBER: 17-0034

REVISIONS:
▽
▽

A-1




1 FRONT ELEVATION
1/4" = 1'-0"

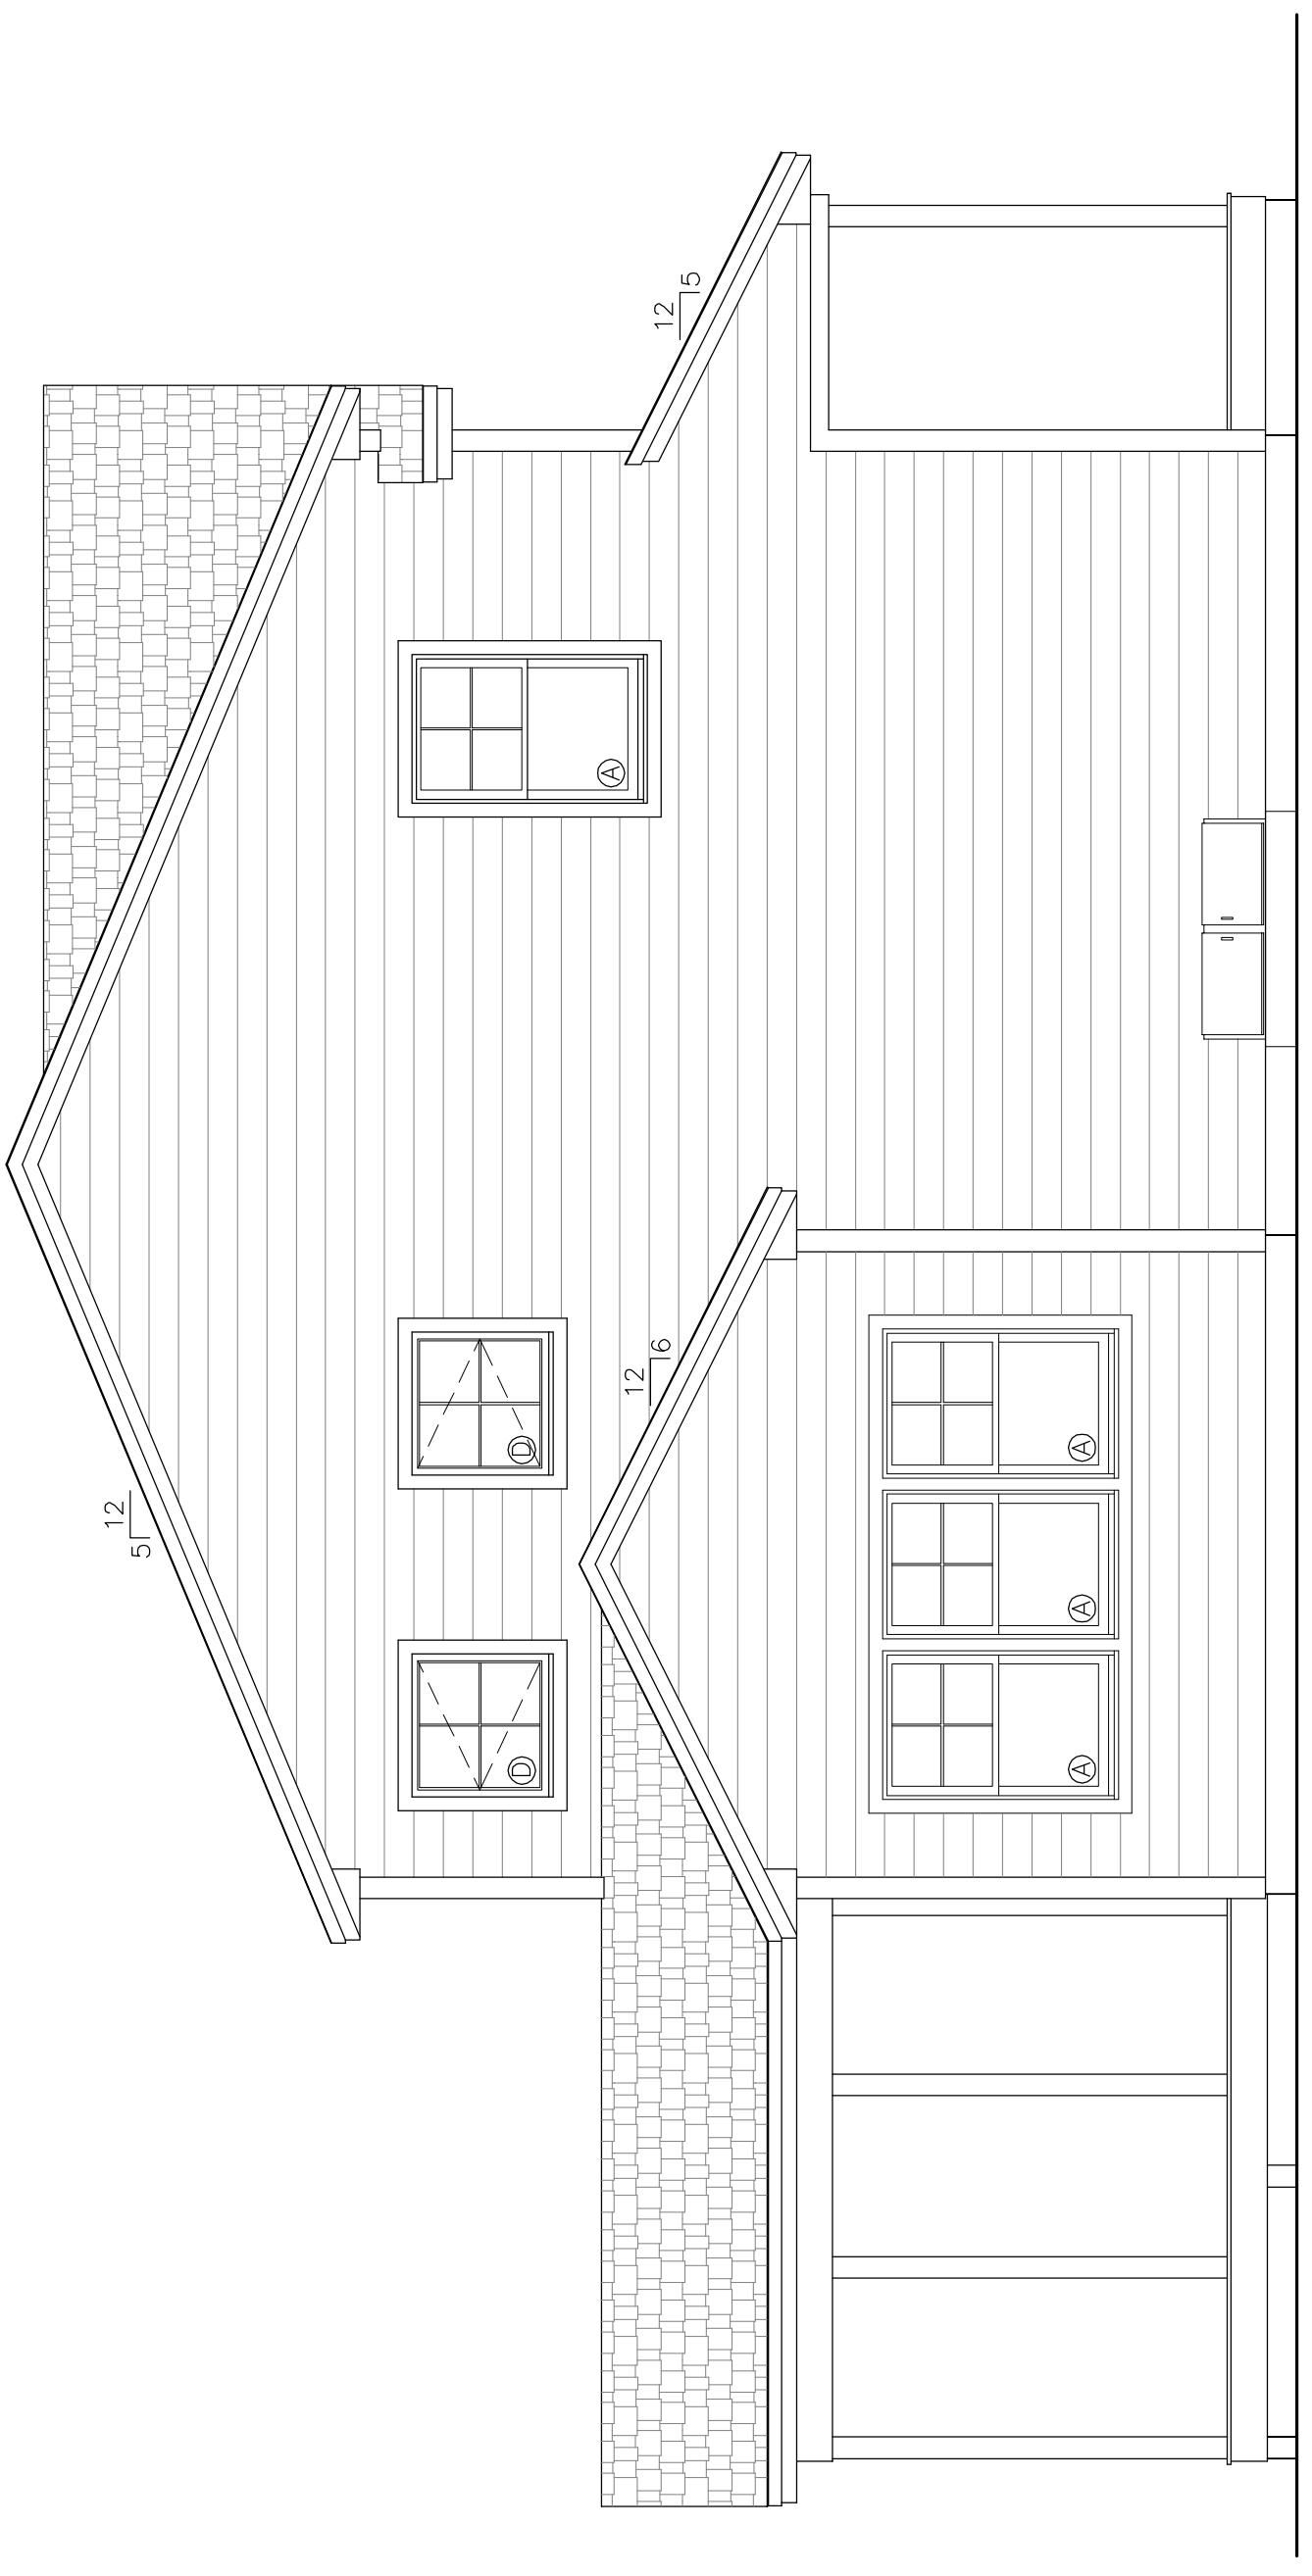


2 LEFT SIDE ELEVATION
1/4" = 1'-0"

NUM/MANUF. #	R.O. - W x H"	QTY.	GRILLS	NOTES
Ⓐ 130410	3'-2" x 5'-1 1/2"	7	4/1	DBL HUNG, EGRESS
Ⓑ 130310	3'-2" x 4'-1 1/2"	4	4/1	DBL HUNG
Ⓒ 120310	2'-2" x 4'-1 1/2"	3	4/1	DBL HUNG
Ⓓ 1283	2'-8" x 3'-0"	2	4 LT	CASEMENT, OPERABLE
Ⓔ 1243	2'-5" x 3'-0"	2	4 LT	CASEMENT, OPERABLE, TEMP GLASS
Ⓕ 1936	1'-9 1/2" x 3'-6"	1	4 LT	CASEMENT, OPERABLE
Ⓖ 484-2	4'-8 1/2" x 4'-0"	2	4 LT	CASEMENT, OPERABLE, EGRESS
Ⓗ 1244	2'-5" x 4'-0"	1	4 LT	CASEMENT, FIXED
Ⓘ AWN3636	36" x 36"	3	4 LT	AWNING, OPERABLE
Ⓚ DIR2410	2'-6" x VERIFY	3	4 LT	DBL HUNG W/ MULLED TRANSOM ABOVE
Ⓛ 24410	2'-6" x VERIFY	4	4/1	TRANSOM ABOVE
Ⓜ IPATIO SLIDER	VERIFY 6'x6'-8"	1	4 LT	PATIO SLIDING DOOR
THERMA-TRU DOORS DOOR STYLE				
Ⓞ 1370X678	F.B.D.	1		FRONT DOOR
Ⓟ 1370X678	F.B.D.	1		GARAGE DOOR
Ⓠ 1278X678	F.B.D.	1		GARAGE DOOR
Ⓡ 1278X678	F.B.D.	1		20 MIN FIRE DOOR
Ⓢ 1278X678	F.B.D.	1		REAR DECK

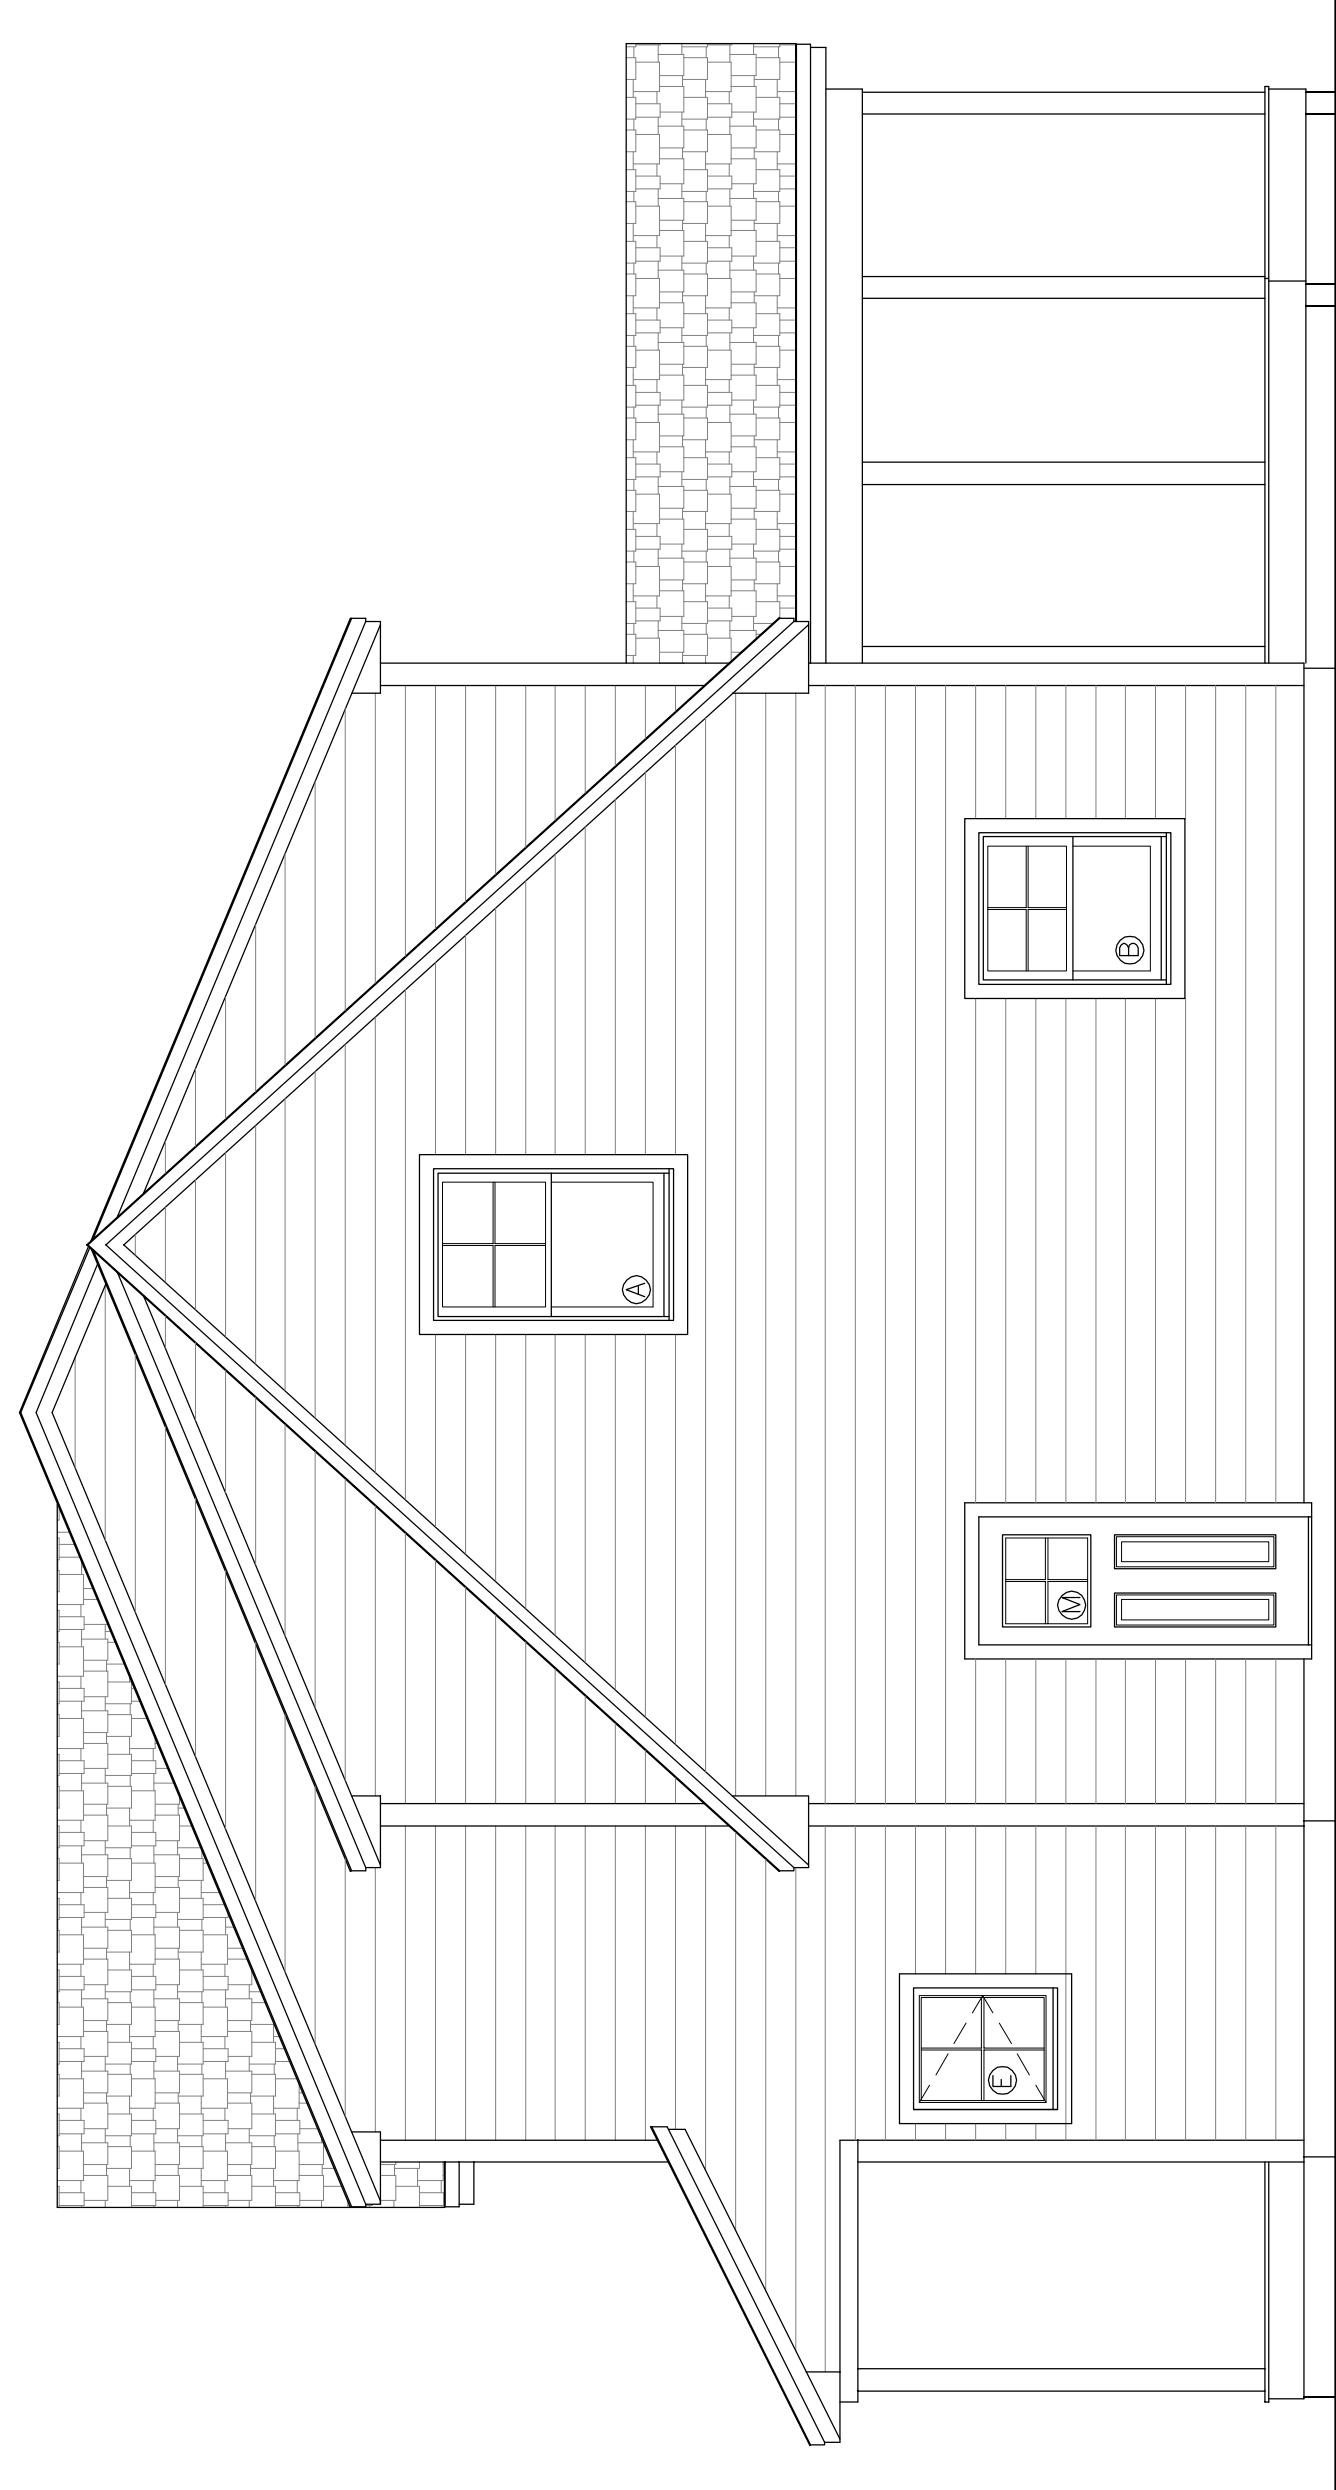

3 RIGHT SIDE ELEVATION
1/4" = 1'-0"

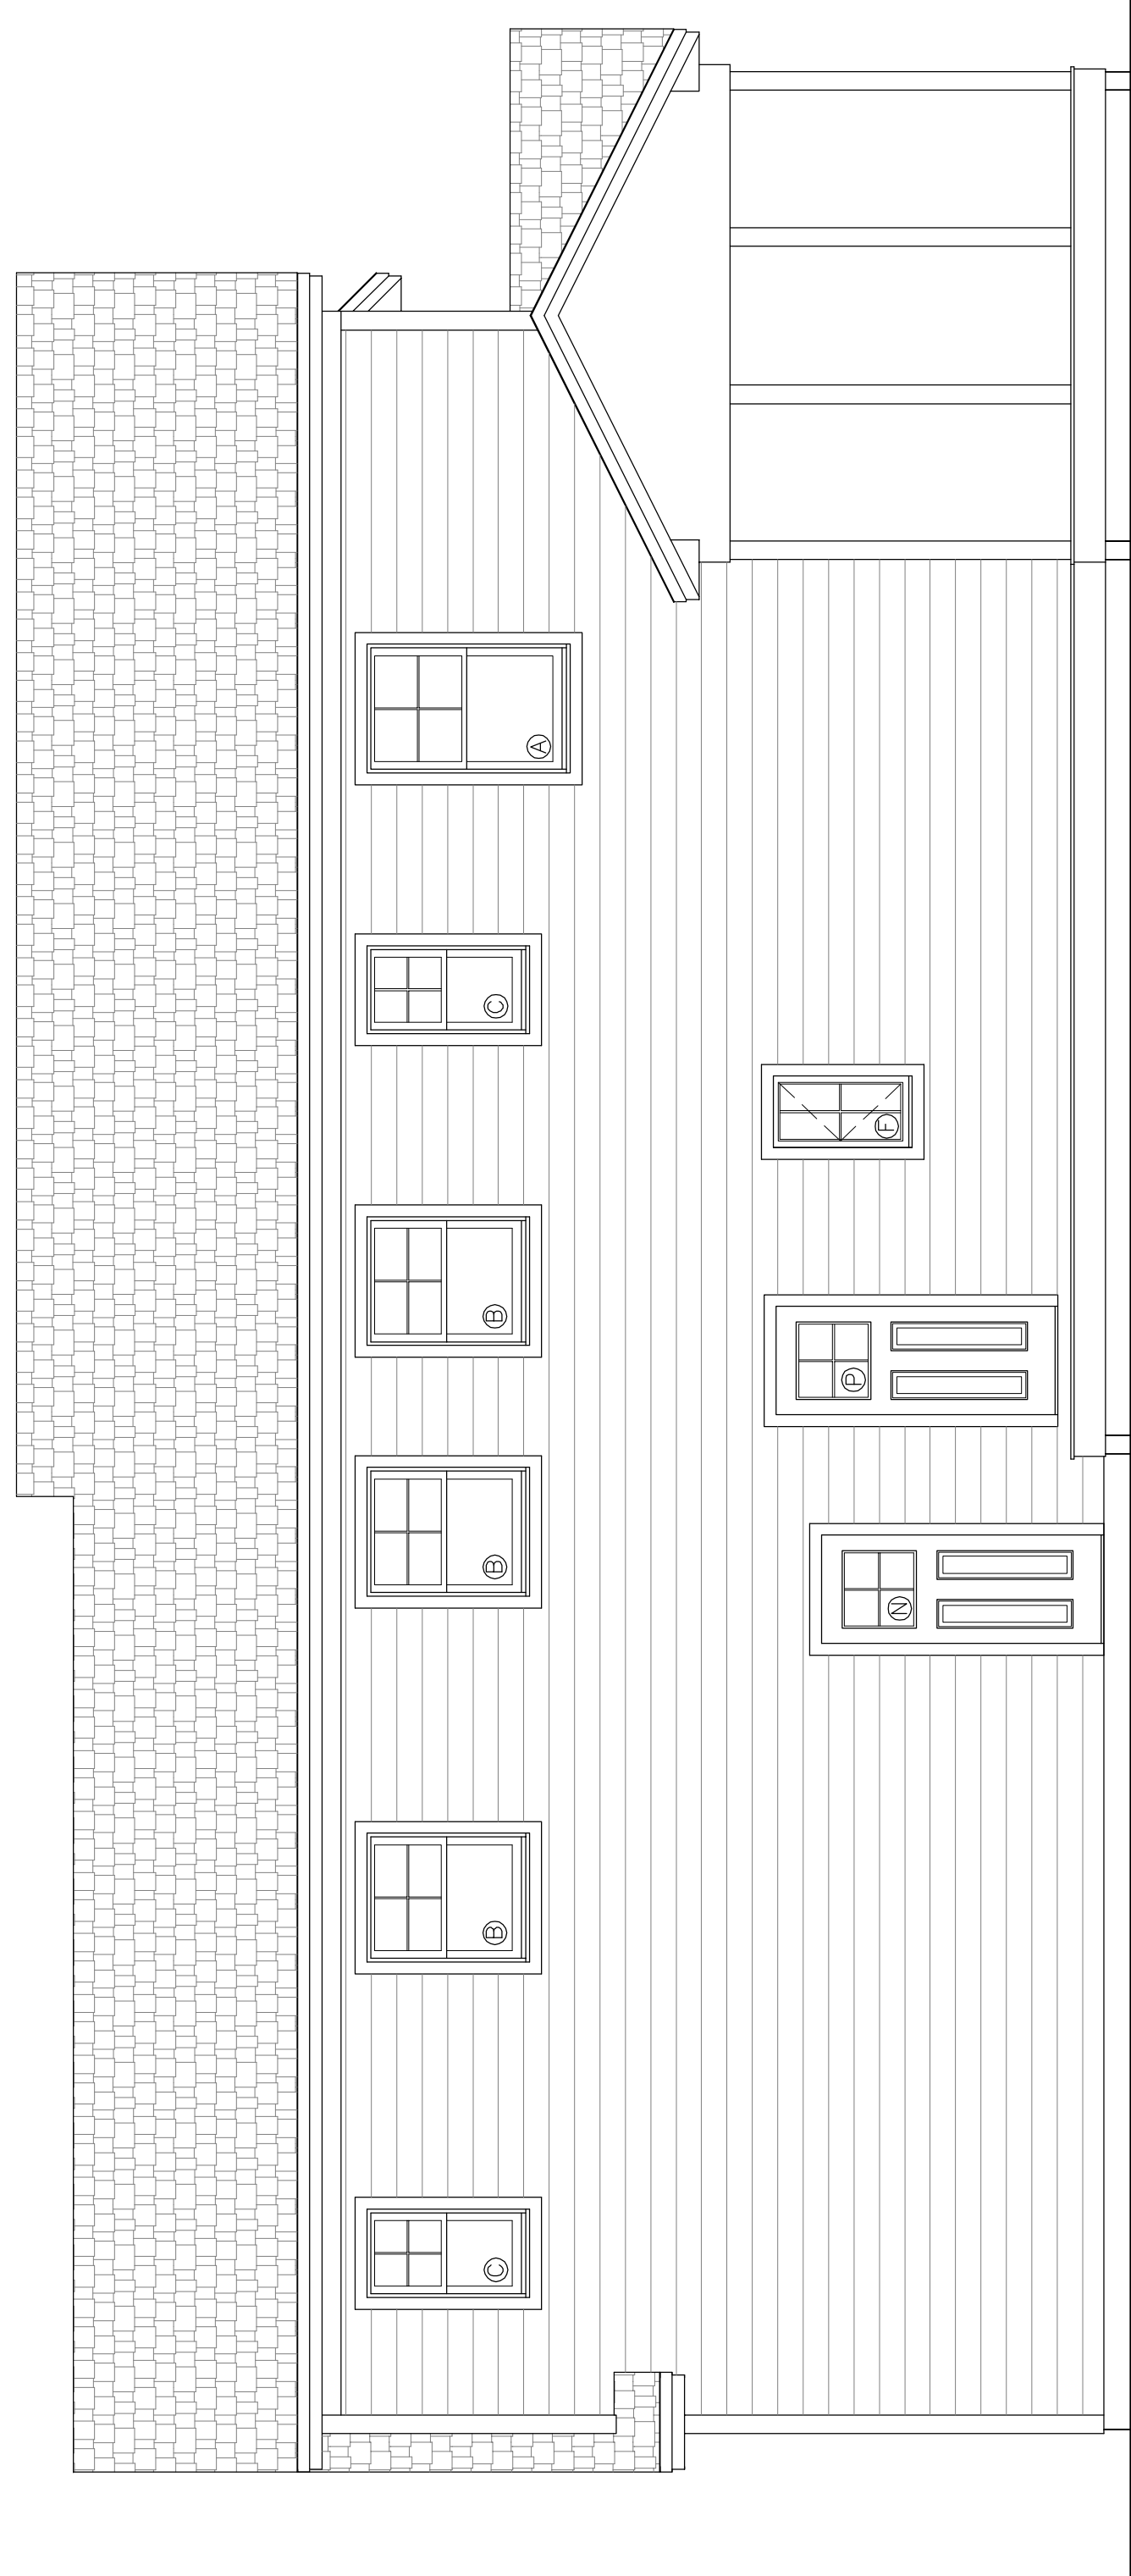

4 REAR ELEVATION
1/4" = 1'-0"

NOTE: THESE DRAWINGS ARE PROVIDED FOR INFORMATIONAL PURPOSES ONLY. IF USED FOR CONSTRUCTION, THE CONTRACTOR SHALL ASSUME ALL RESPONSIBILITY FOR LOCAL CODE COMPLIANCE. ALL DRAWINGS, PLANS, SKETCHES, ETC. ARE DRAWN IN ACCORDANCE WITH COMMON BUILDING PRACTICES AND LOCAL CODES. EMPLOYEES OF CURRAN DRAFTING AND DESIGN ARE NOT REGISTERED ARCHITECTS OR ENGINEERS. ALL DIMENSIONS AND SPECIFICATIONS TO BE VERIFIED BY CONTRACTOR BEFORE THE START OF CONSTRUCTION. CURRAN DRAFTING AND DESIGN, IS NOT RESPONSIBLE OR HELD LIABLE FOR ANY CHANGES TO THE DRAWINGS MADE BY THE CLIENT AND/OR CONTRACTOR.

CLIENT _____
CLIENT _____