



CURRAN  
ARCHITECTS & DESIGN

12 WHITE PINE WAY  
PALMOUTH MAINE 04105  
CEL. (207) 632-5320  
MIKE@CDDHOME.COM

PROJECT NAME

REQUIA  
SPEC #4

PROJECT LOCATION

PORTLAND, MAINE

BUILT BY

SHEET NAME

FOUND & 1ST  
FLR PLAN &  
DETAILS

© ALL RIGHTS RESERVED

ALL DEAS, RESONS AND PLANS REGIATED OR  
SUPERSEDED BY THESE DRAWINGS ARE THE  
PROPERTY OF CURRAN DRAWING & DESIGN AND  
WERE CREATED AND DEVELOPED FOR USE ONLY BY  
ADDRESS. THE USE OF SUCH DEAS, RESONS AND  
PLANS SHALL BE RESTRICTED TO THE PROJECT  
SPECIFICALLY IDENTIFIED IN THESE DRAWINGS  
AND SHALL BE LIMITED TO THE PROJECT IDENTIFIED  
HEREIN. THESE PLANS ARE INTENDED FOR ONE  
TIME USE ONLY. THESE PLANS ARE AN UNLESS  
COPY IF THE LARGE "C" IN THE TITLE BLOCK IS NOT  
PRINT IN COLOR


DRAWN BY: M.P.C.  
CHECKED BY: M.P.C.

SCALE: AS-NOTED  
DATE: 04/01/2017  
FILE NUMBER: 17-0017  
REVISIONS:

CLIENT \_\_\_\_\_  
CLIENT \_\_\_\_\_  
**A-2**


ANDERSON 400 SERIES BLACK WINDOWS	NUM MANUF #	R.O. - W' x H'	QTY	GRILLS	NOTES
ⓐ	TW30410	3'-2 1/2" x 5'-0"	5	4/1	DBL HUNG EGRESS
ⓑ	TW30410-2	6'-3/4" x 5'-0"	2	4/1	MULLED DBL HUNG EGRESS
ⓒ	TW30310-2	6'-3/4" x 4'-0"	1	4/1	MULLED DBL HUNG
ⓓ	TW24310	2'-6 1/2" x 4'-0"	1	4/1	DBL HUNG
ⓔ	TW2432-2	4'-11 1/2" x 4'-4 1/2"	1	4/1	MULLED DBL HUNG TEMP GAS
ⓕ	TW24410	2'-6 1/2" x 5'-0"	1	4/1	DBL HUNG
ⓖ	TW30410-3	9'-5 1/2" x 5'-0"	1	4/1	TRIP MULLED DBL HUNG EGES
ⓗ	TW30310	3'-2 1/2" x 3'-0"	3	4/1	DBL HUNG
ⓘ	A21	2'-0" x 2'-0"	2	4 LITE	AWNING OPERABLE
ⓙ	PT89210	1'-0" x 8'-0"	2	6 LITE	PICTURE - TRANSOME
ⓚ	Therma-Tru	FRONT DOOR T.B.D.	1		
ⓛ	Therma-Tru	GARAGE SIDE DOOR T.B.D.	1		
ⓜ	20 MIN	FIRE RATED DOOR T.B.D.	2		
ⓝ	FRIGOSER	8'-0" x 8'-0"	1	15 LITE	6/20 - 6/8

NOTE: ⓐ  
INDICATES COMBO SMOKE &  
CO DETECTOR LOCATION  
1ST FLOOR - 738 SQ FT  
2ND FLOOR - 1050 SQ FT  
TOTAL - 1788 SQ FT

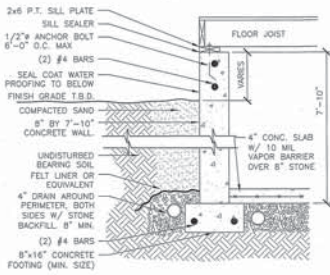


3 SLAB & FOUND. WALL DETAIL

A2 3/4" = 1'-0"

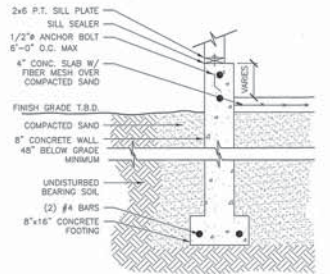


4 SLAB & FROST WALL @ GARAGE

A2 3/4" = 1'-0"

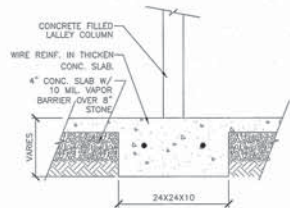


5 THICKEN SLAB DETAIL

A2 3/4" = 1'-0"

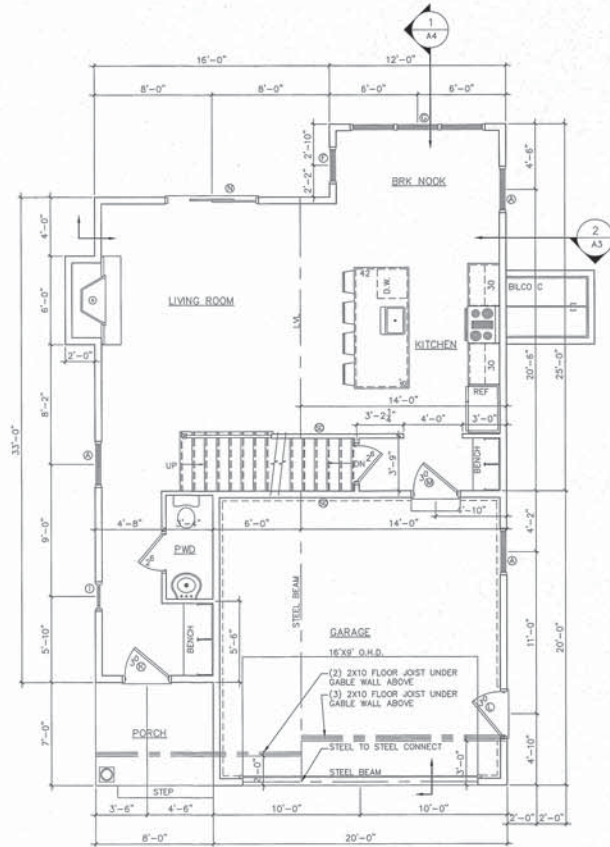

2 FIRST FLOOR PLAN

1/4" = 1'-0"

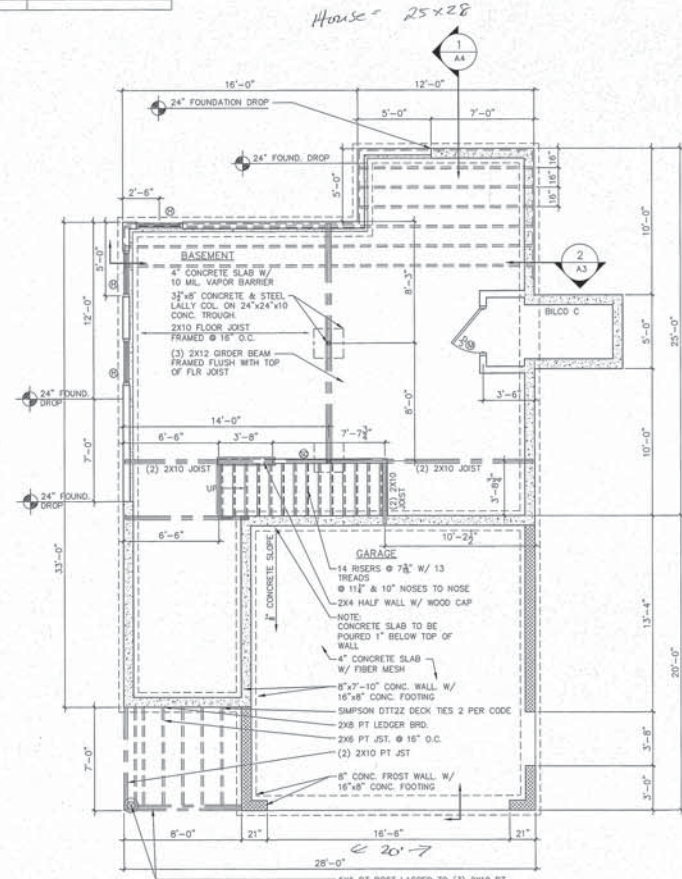

1 FOUNDATION PLAN

1/4" = 1'-0"

NOTE:  
THESE DRAWINGS ARE PROVIDED FOR INFORMATIONAL PURPOSES ONLY. IF USED FOR CONSTRUCTION, THE CONTRACTOR SHALL ASSUME ALL RESPONSIBILITY FOR LOCAL CODE COMPLIANCE. ALL DRAWINGS, PLANS, SKETCHES, ETC. ARE DRAWN IN ACCORDANCE WITH COMMON BUILDING PRACTICES AND LOCAL CODES. EMPLOYEES OF CURRAN DRAWING AND DESIGN  
ARE NOT RESPONSIBLE FOR ANY ERRORS OR OMISSIONS. ALL DIMENSIONS AND SPECIFICATIONS TO BE VIEWED BY CONTRACTOR BEFORE THE START OF CONSTRUCTION. CURRAN DRAWING AND DESIGN IS NOT RESPONSIBLE FOR ANY LEVELS FOR ANY CONNECT TO THE FINISHED WORK BY THE CLIENT AND/OR CONTRACTOR.